


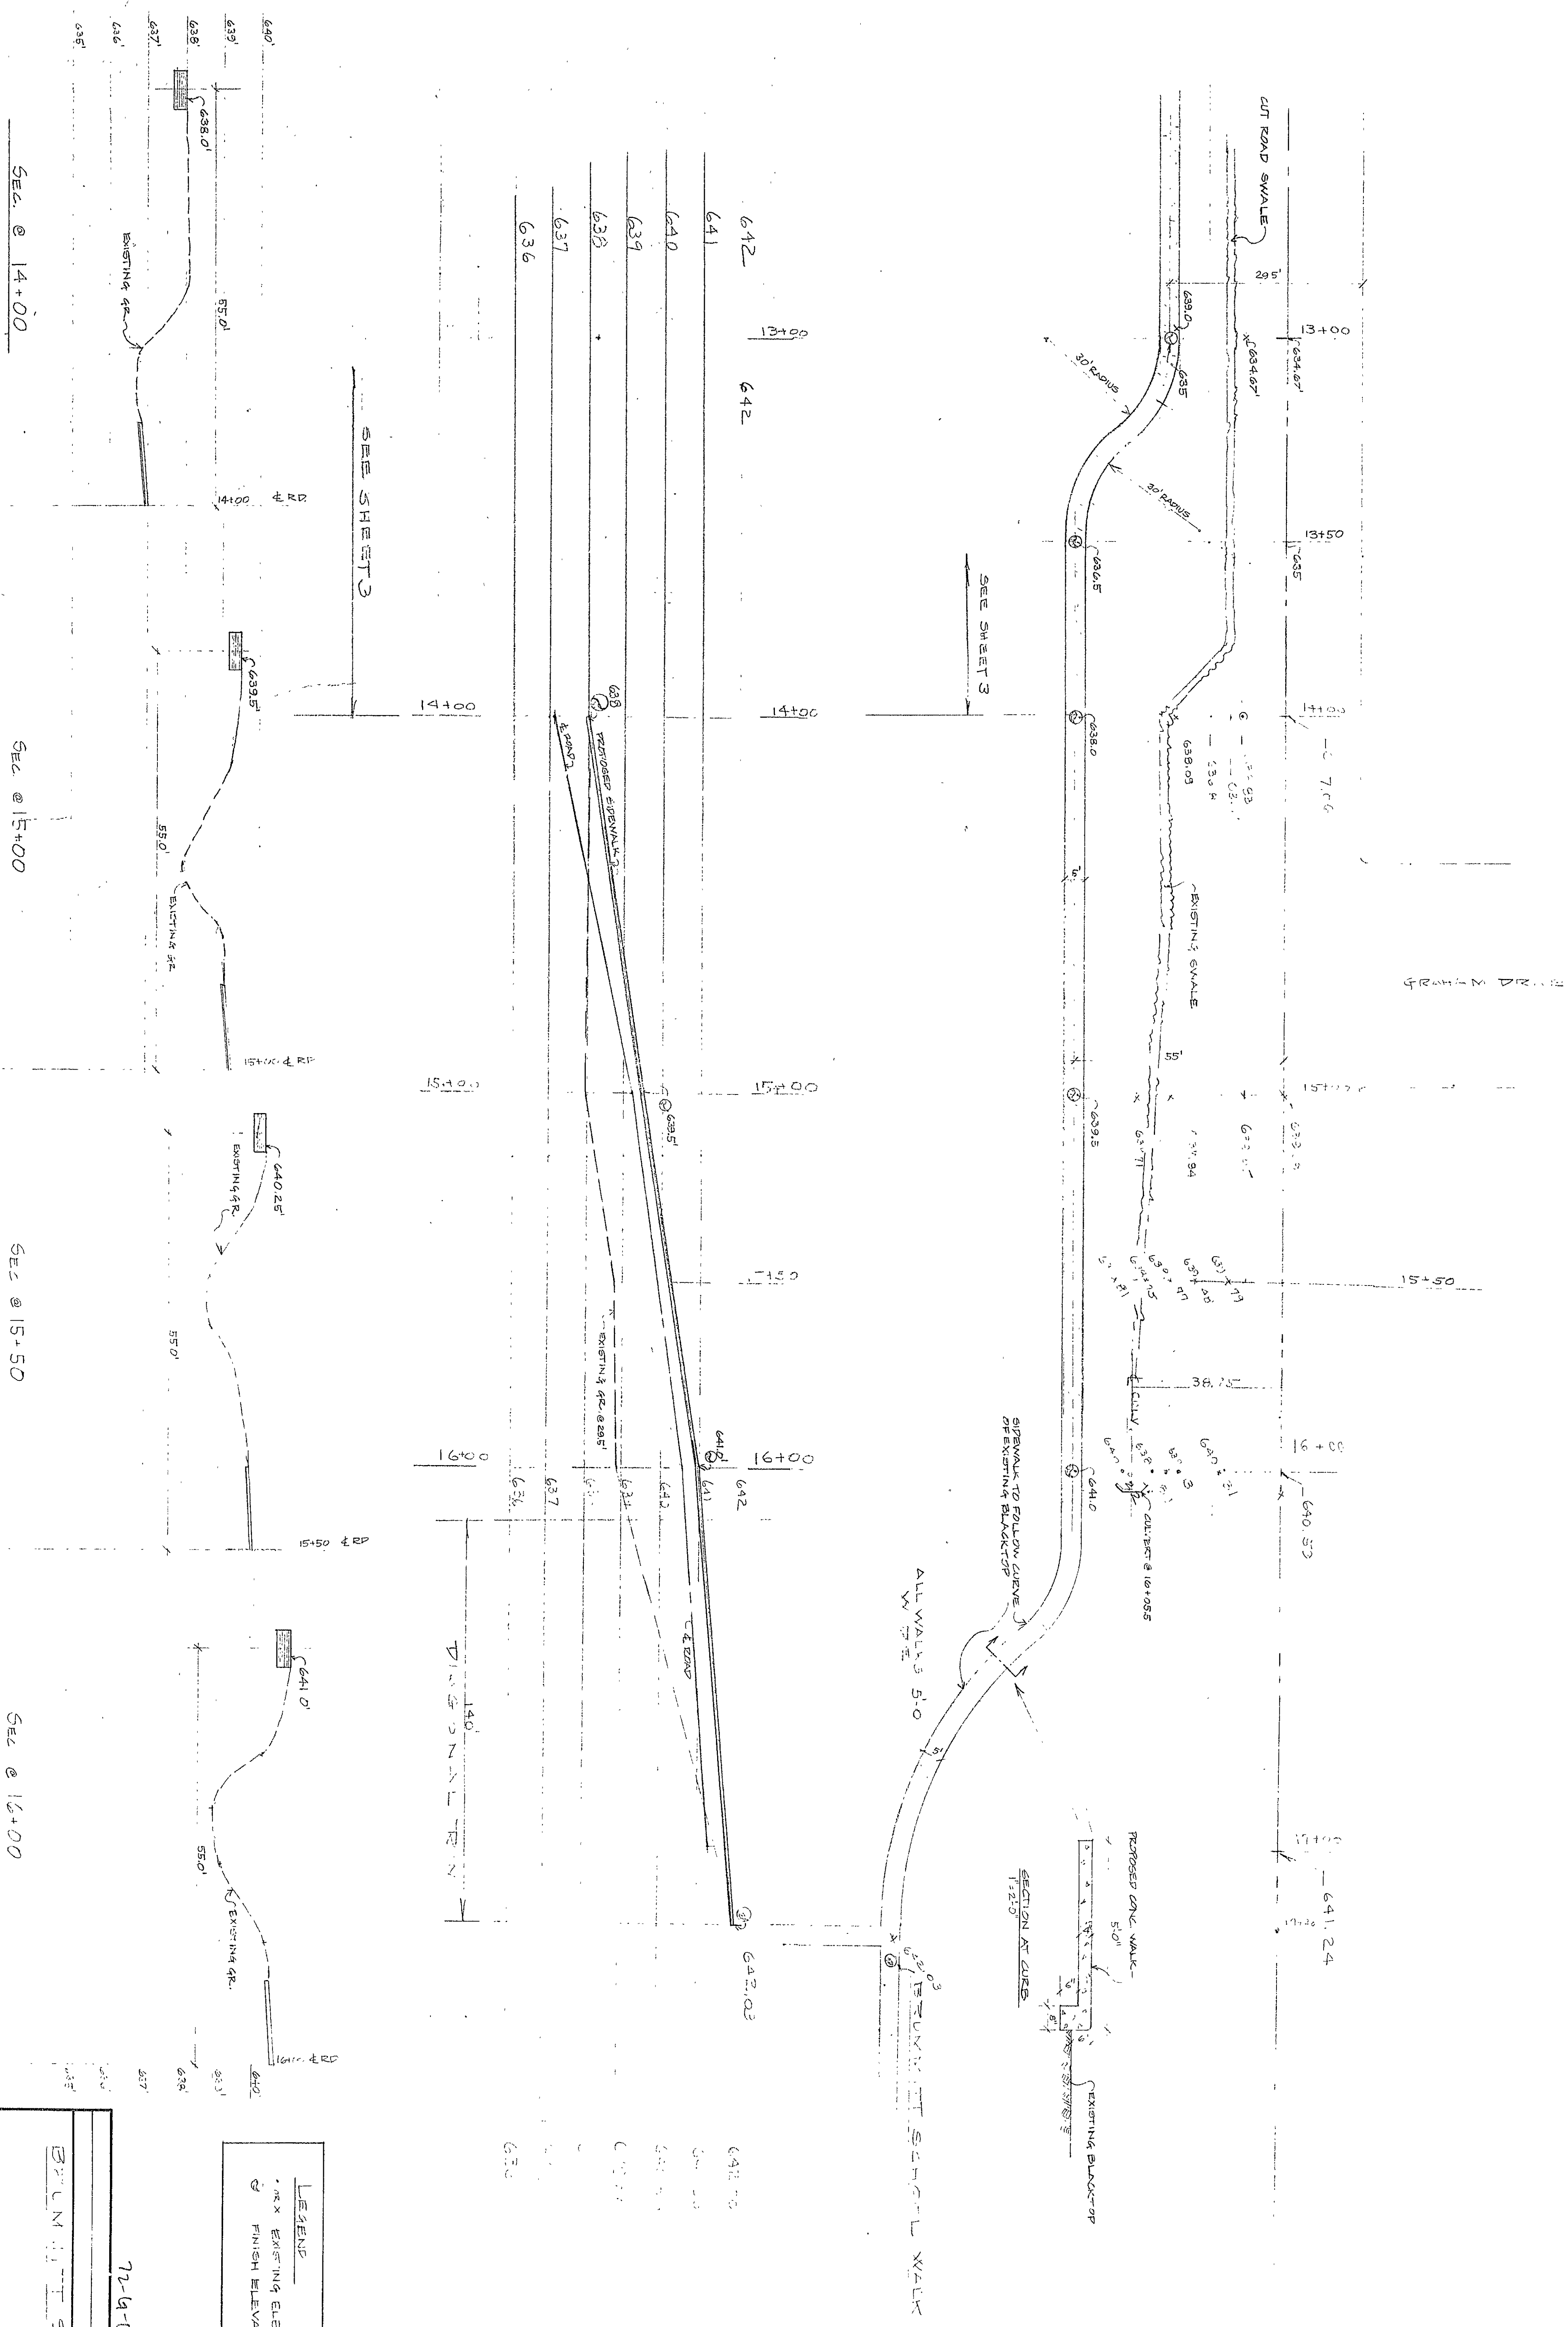

LEASED
• MAX TEXTING ELEVATION
R FINISH ELEVATION

72-69-D4

4 OF
 5 & 7

CHESTER L. STEMPE & ASSOCIATES
PROFESSIONAL ENGINEERS — ARCHITECTURAL DEVELOPMENTS
132 NORTH CALUMET ROAD - P.O. BOX 5
CHE. TERTON, INDIANA 46304
PI ONE 219 926-1790