
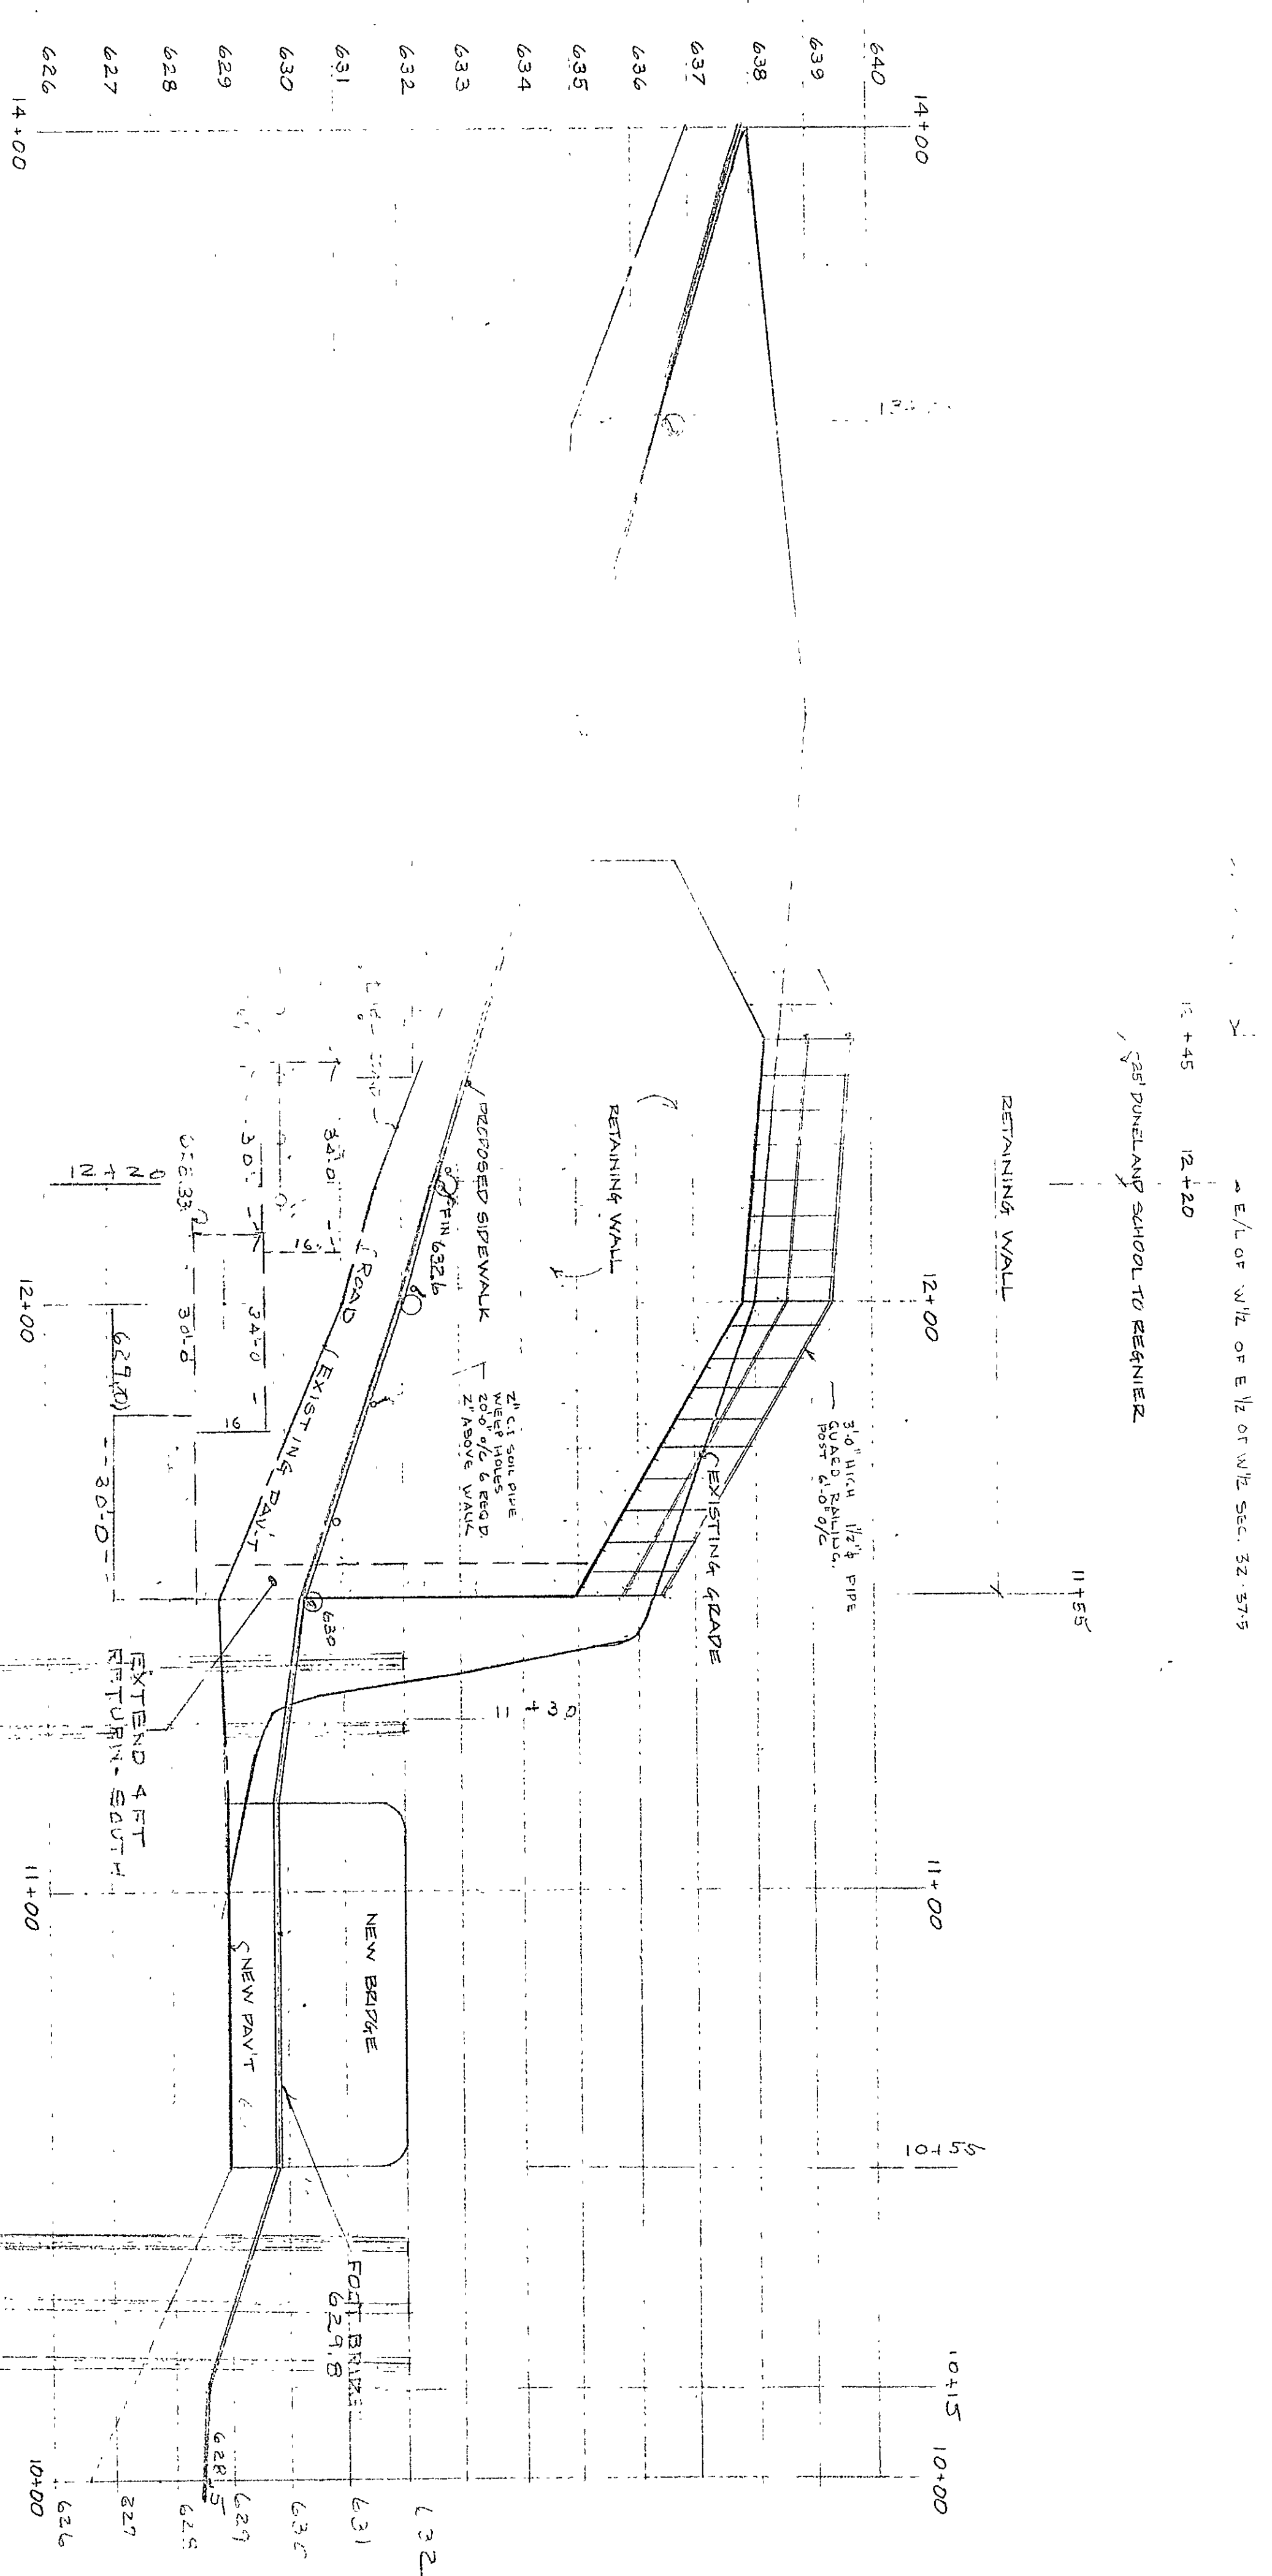
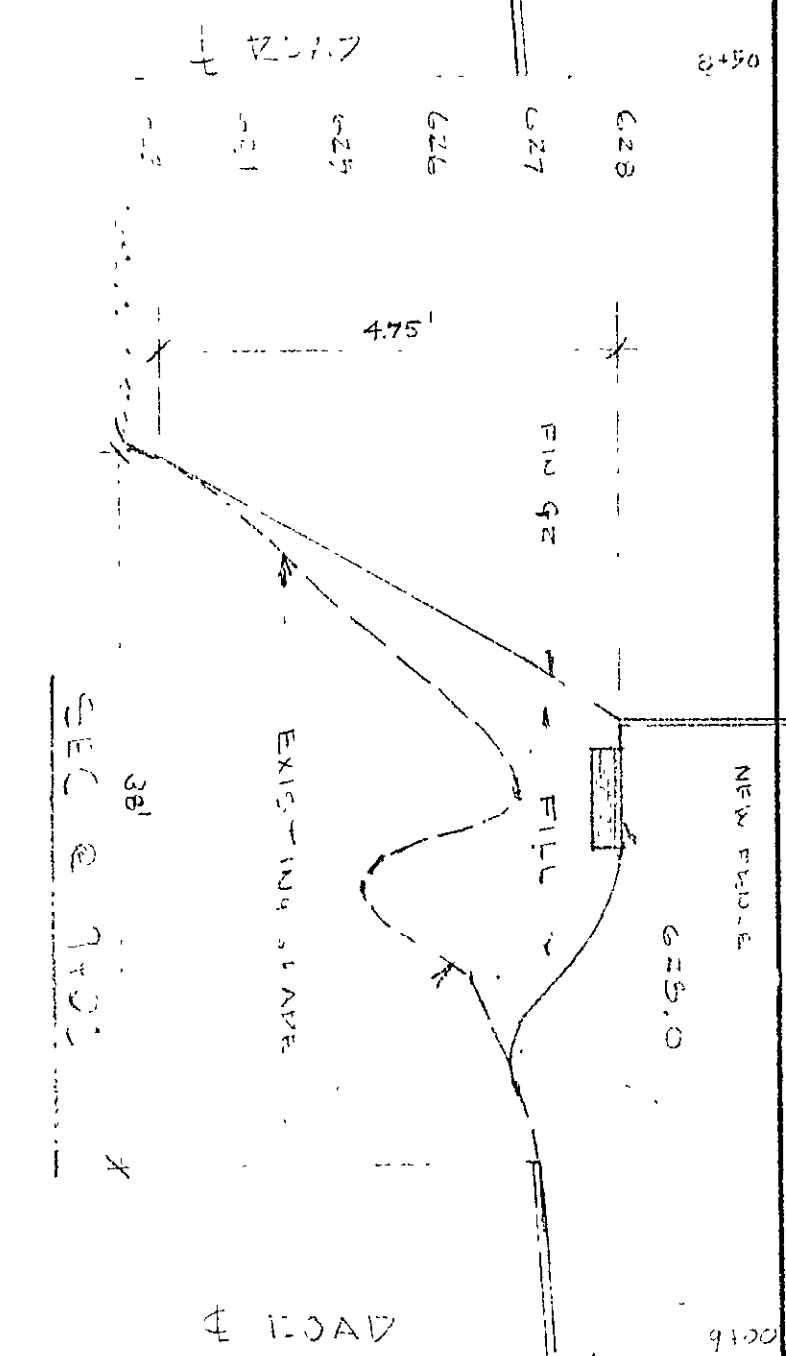
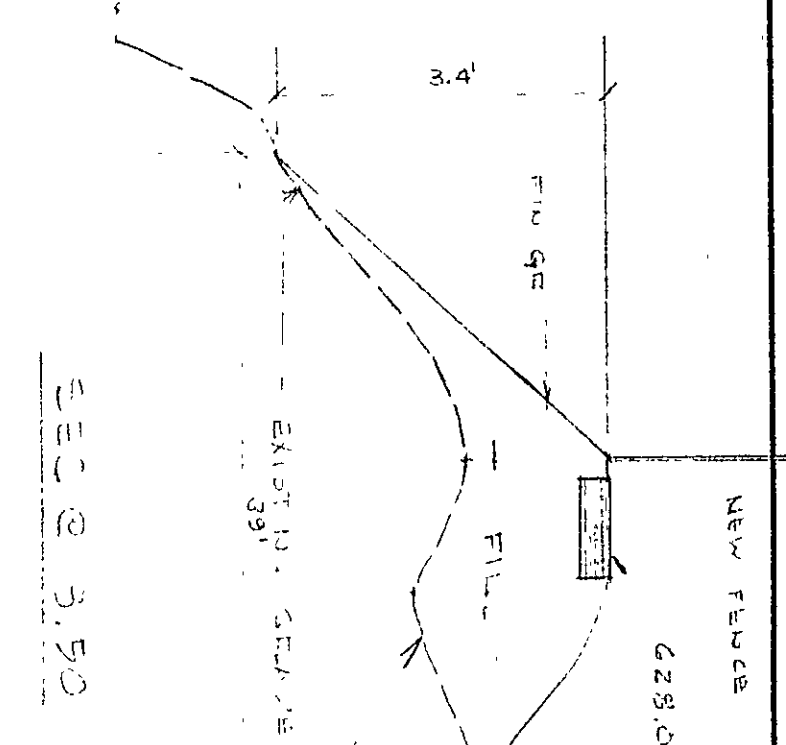
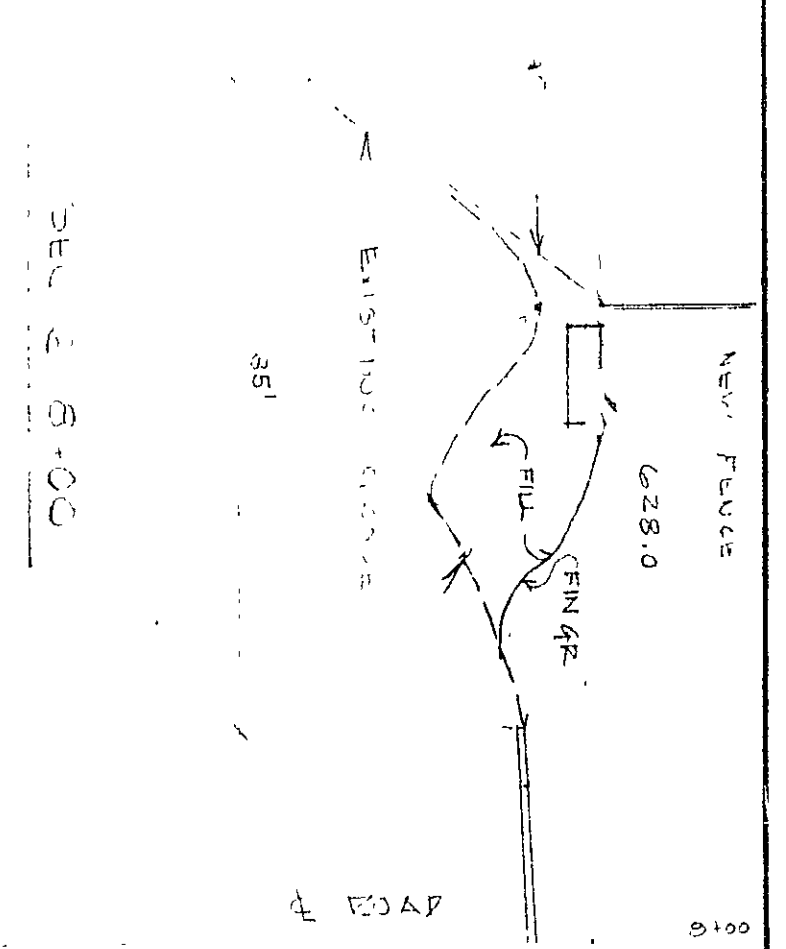
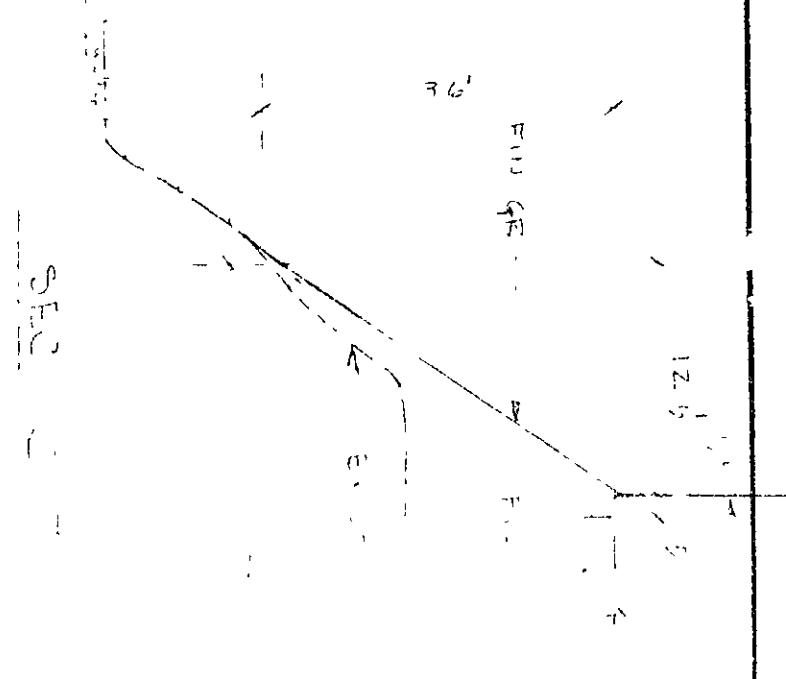


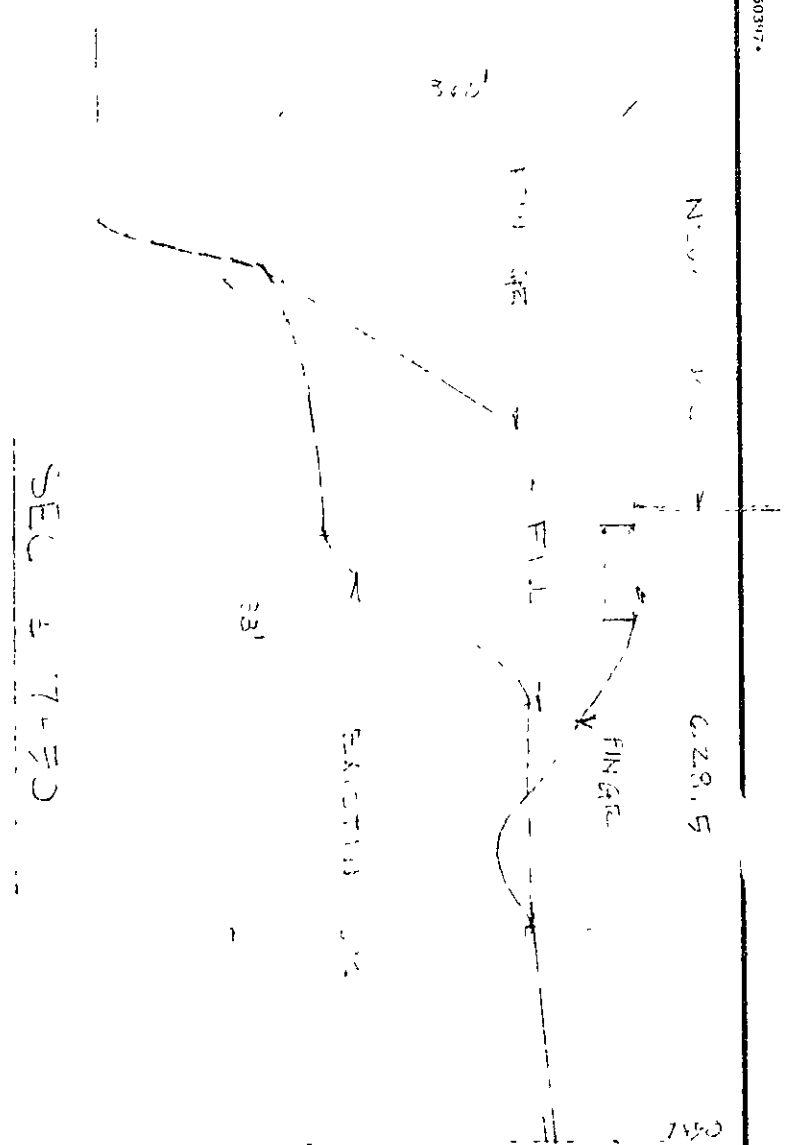






RETAINING WALL

BRUMMITT SCHOOL WALKS

CHESTER L. STEMPE & ASSOCIATES
PROFESSIONAL ENGINEERS — ARCHITECTURAL DEVELOPMENTS
132 NORTH CALUMET ROAD • P.O. BOX 5
CHESTER, INDIANA 46304
PHONE 219 926-1790