

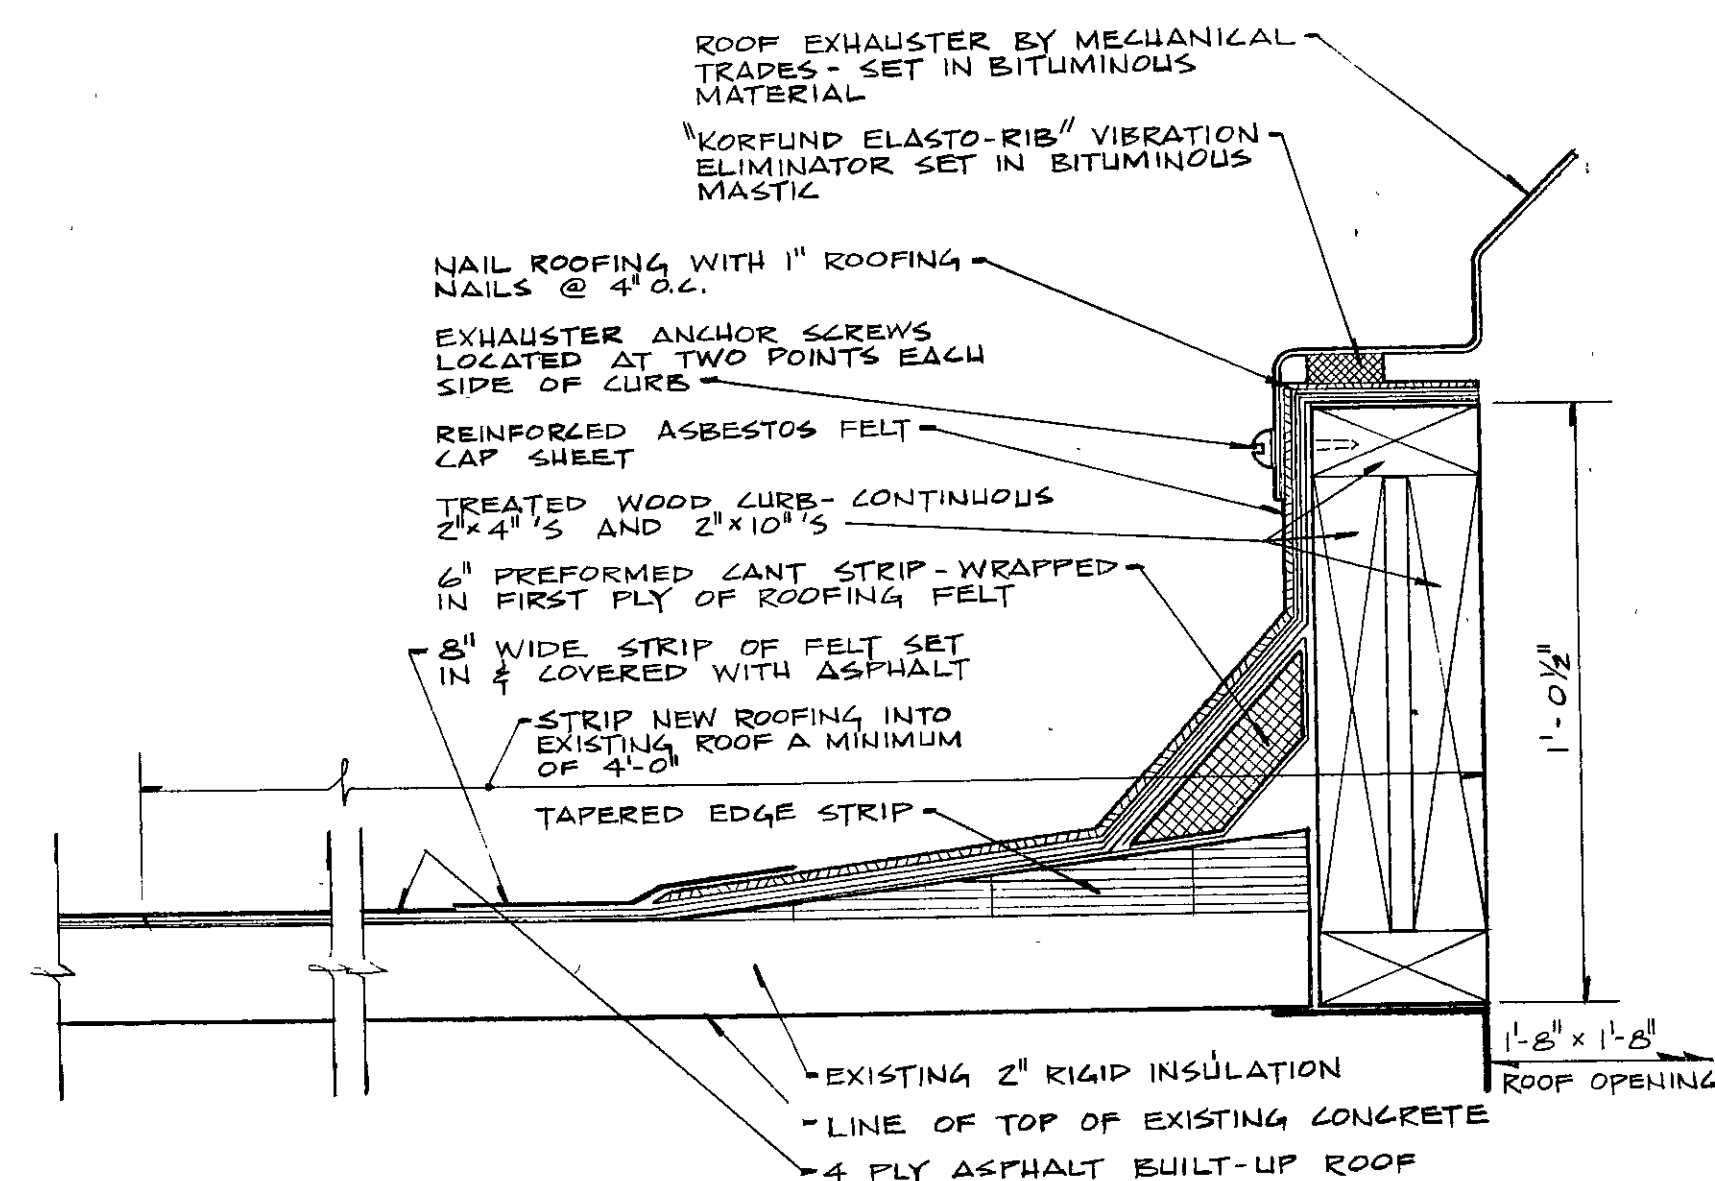


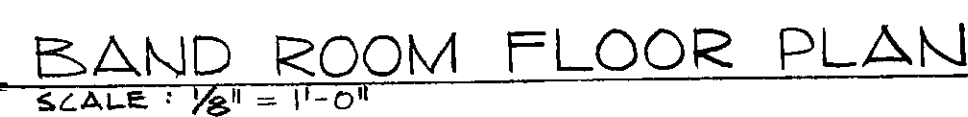


EXHAUSTER CURB 

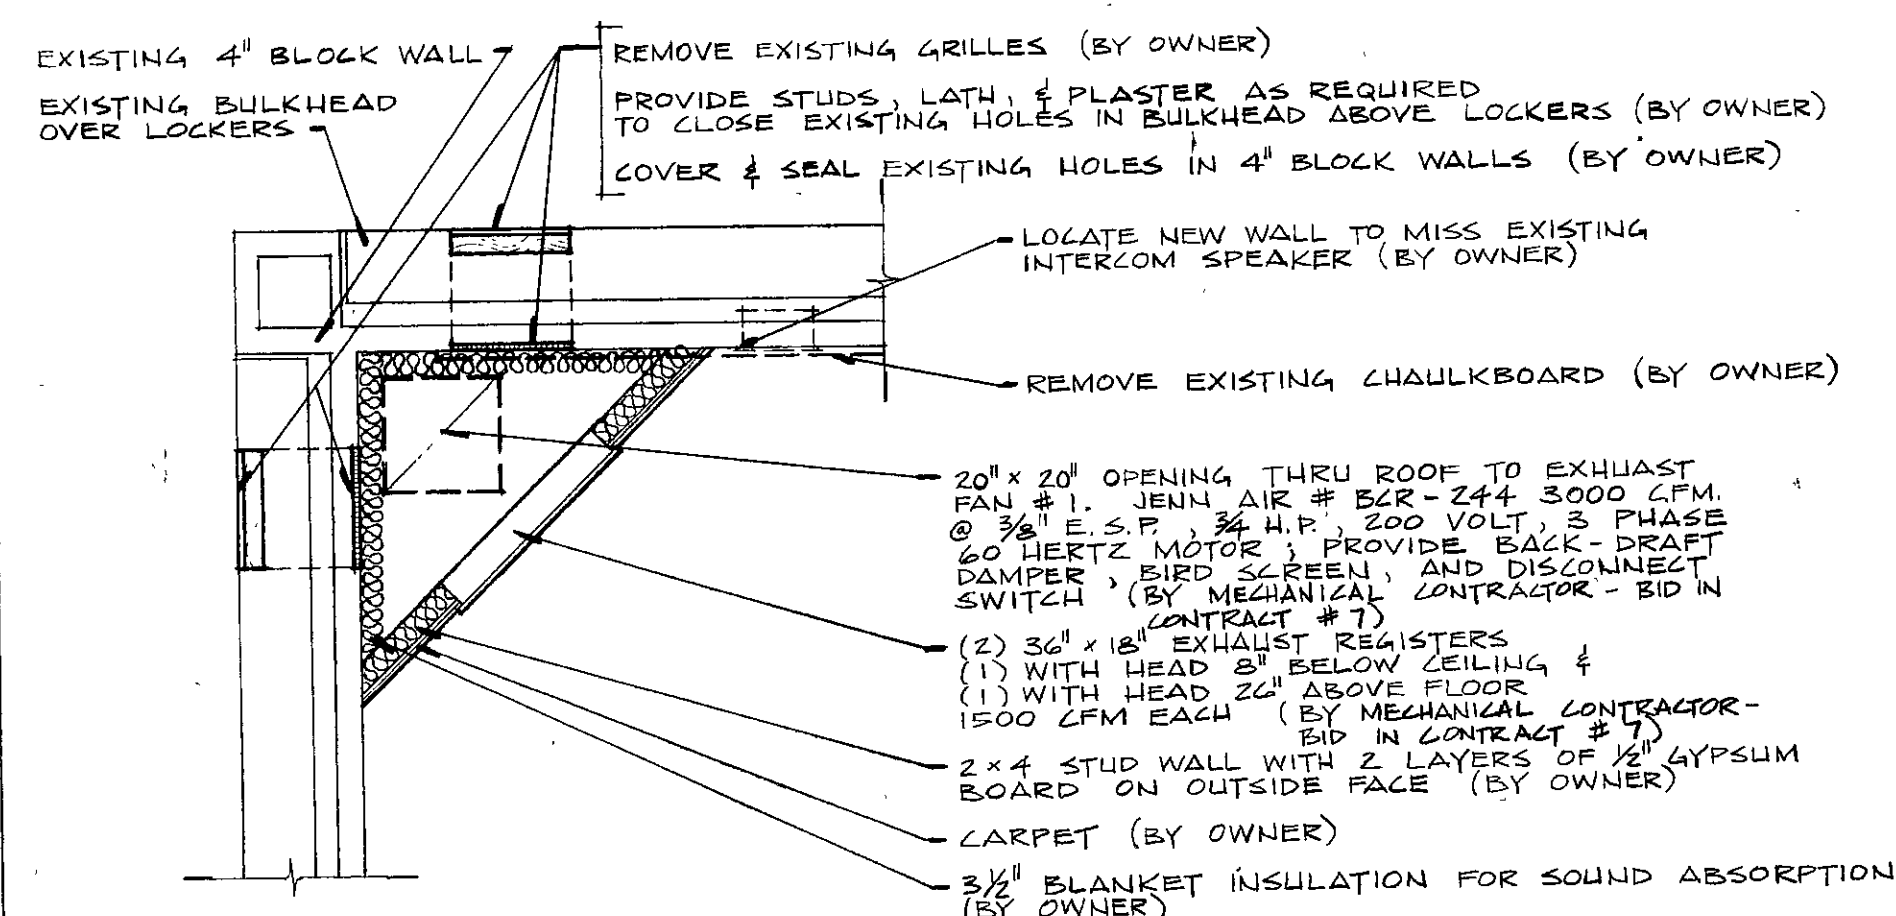


DETAIL 

SCALE: $\frac{3}{8}'' = 1'-0''$

BAND ROOM

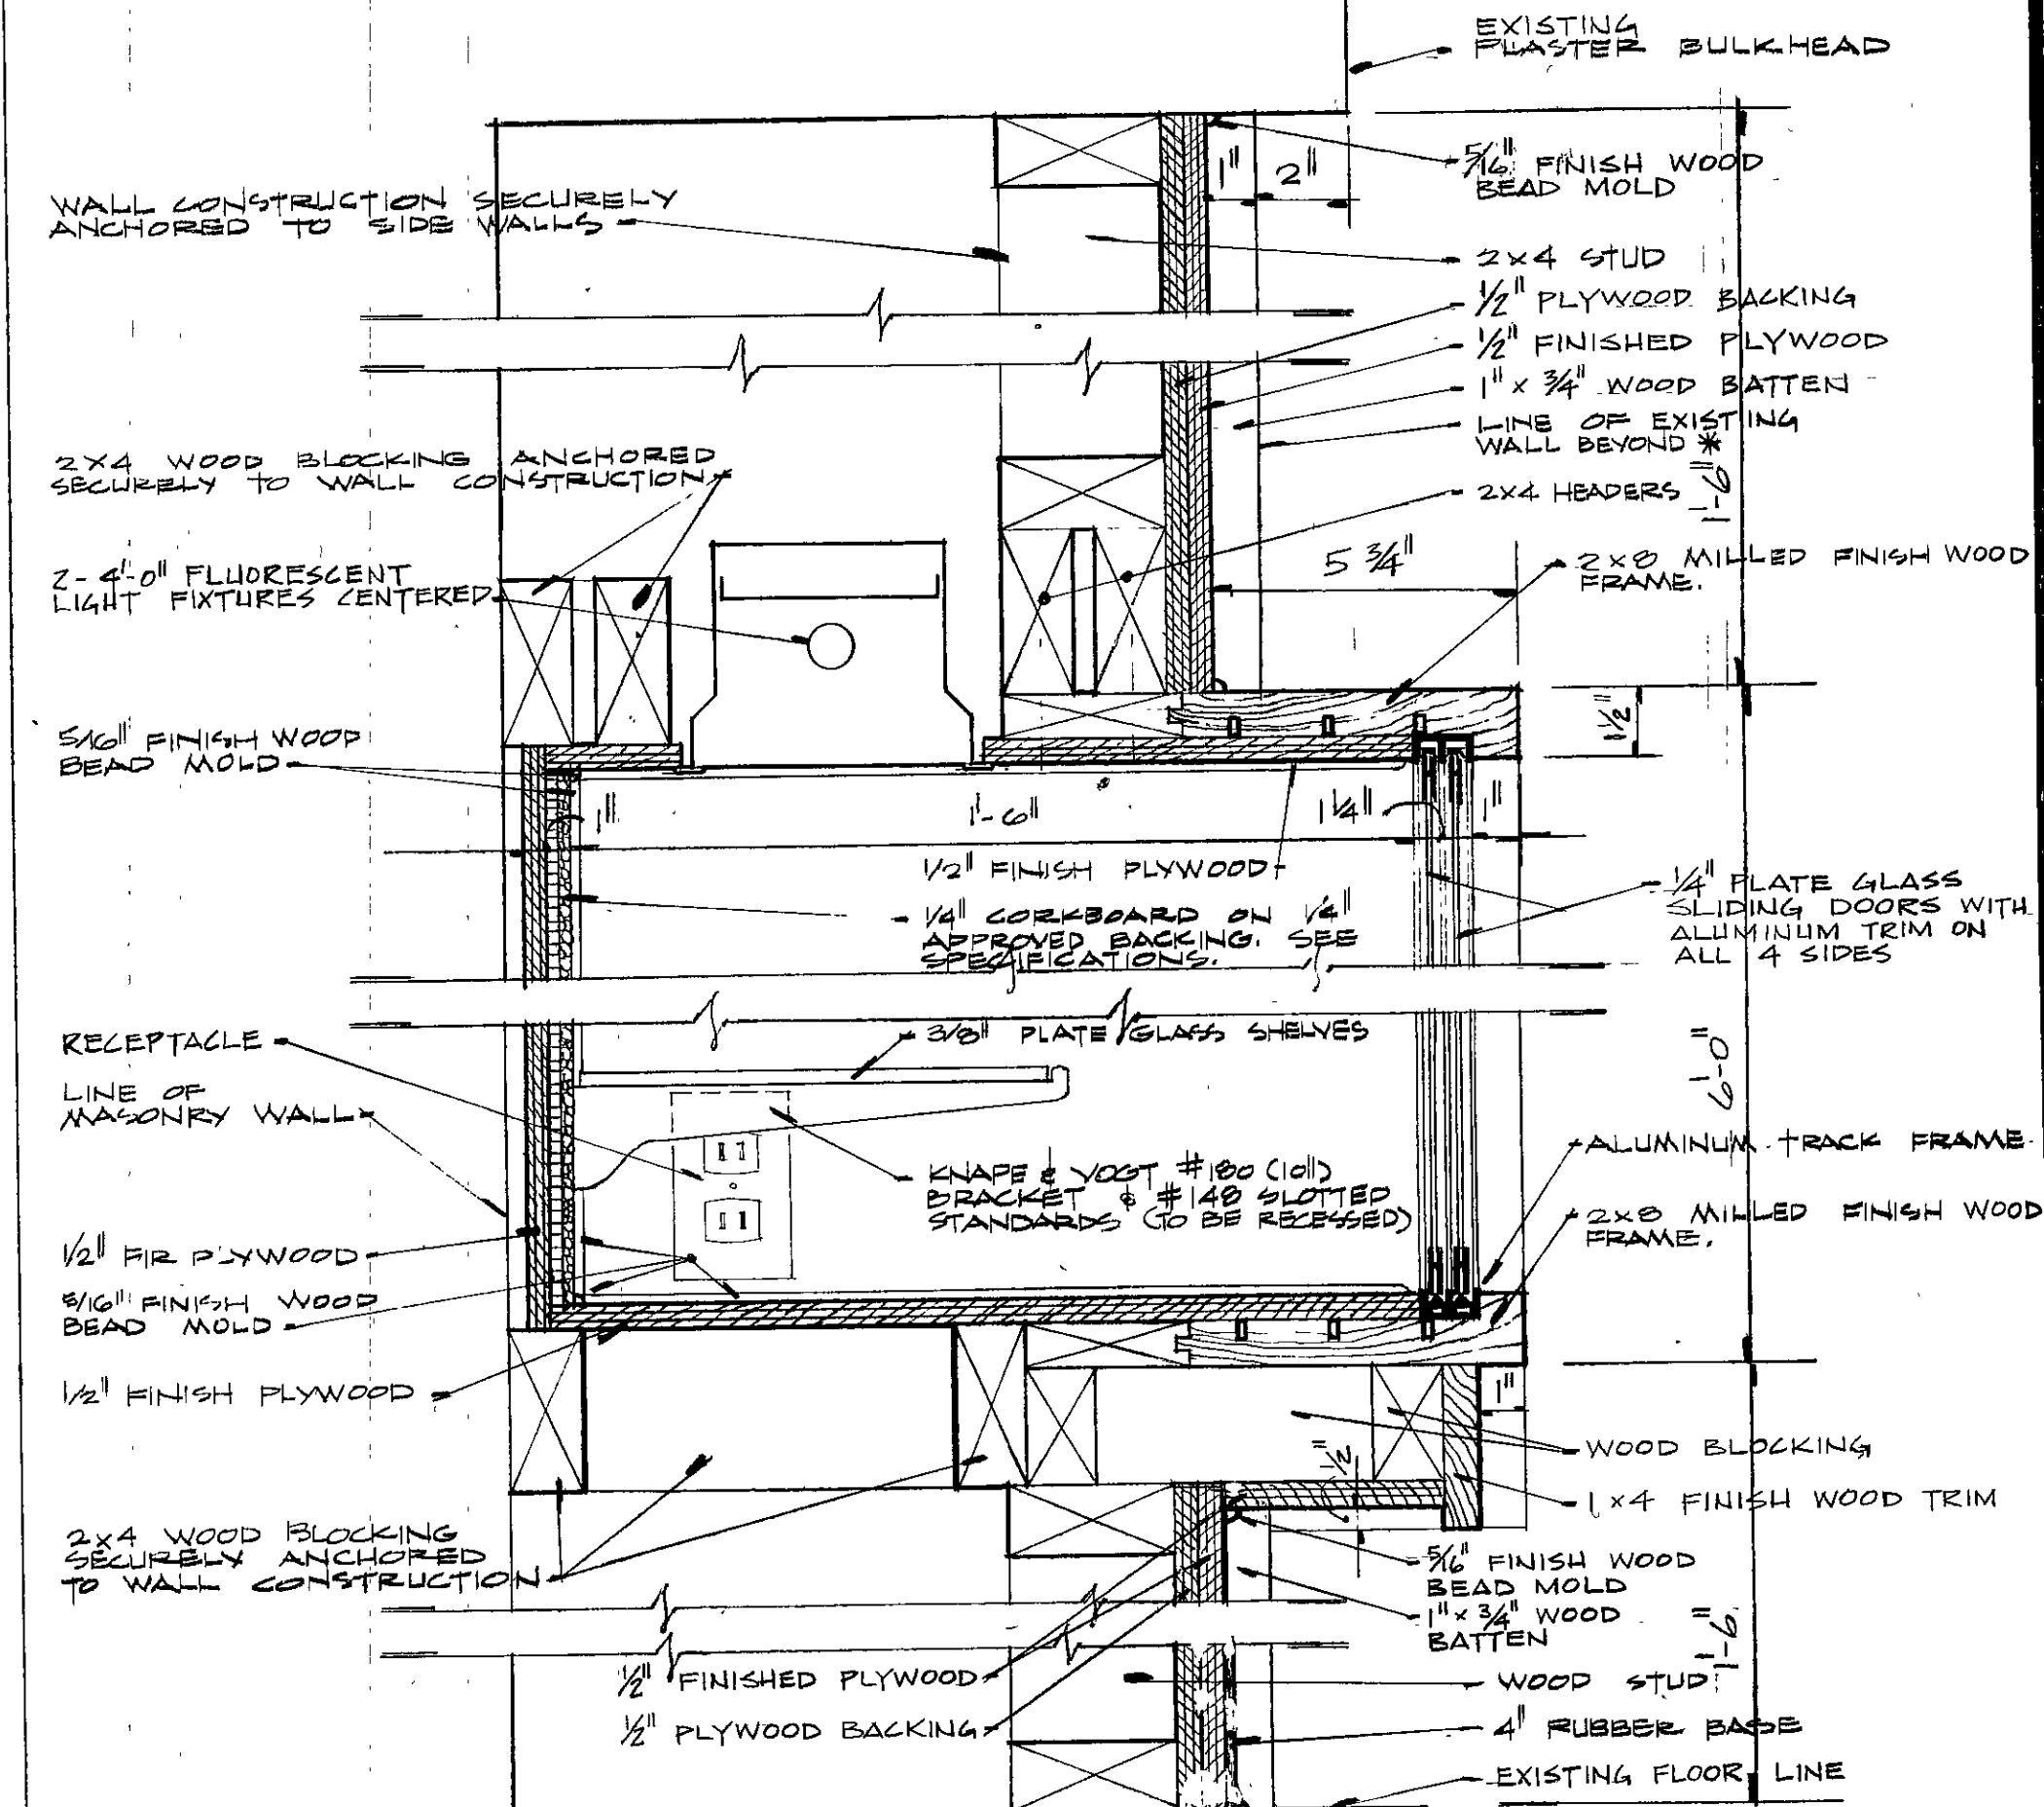


SECTION 51
SCALE: 2" = 1'-0" 4

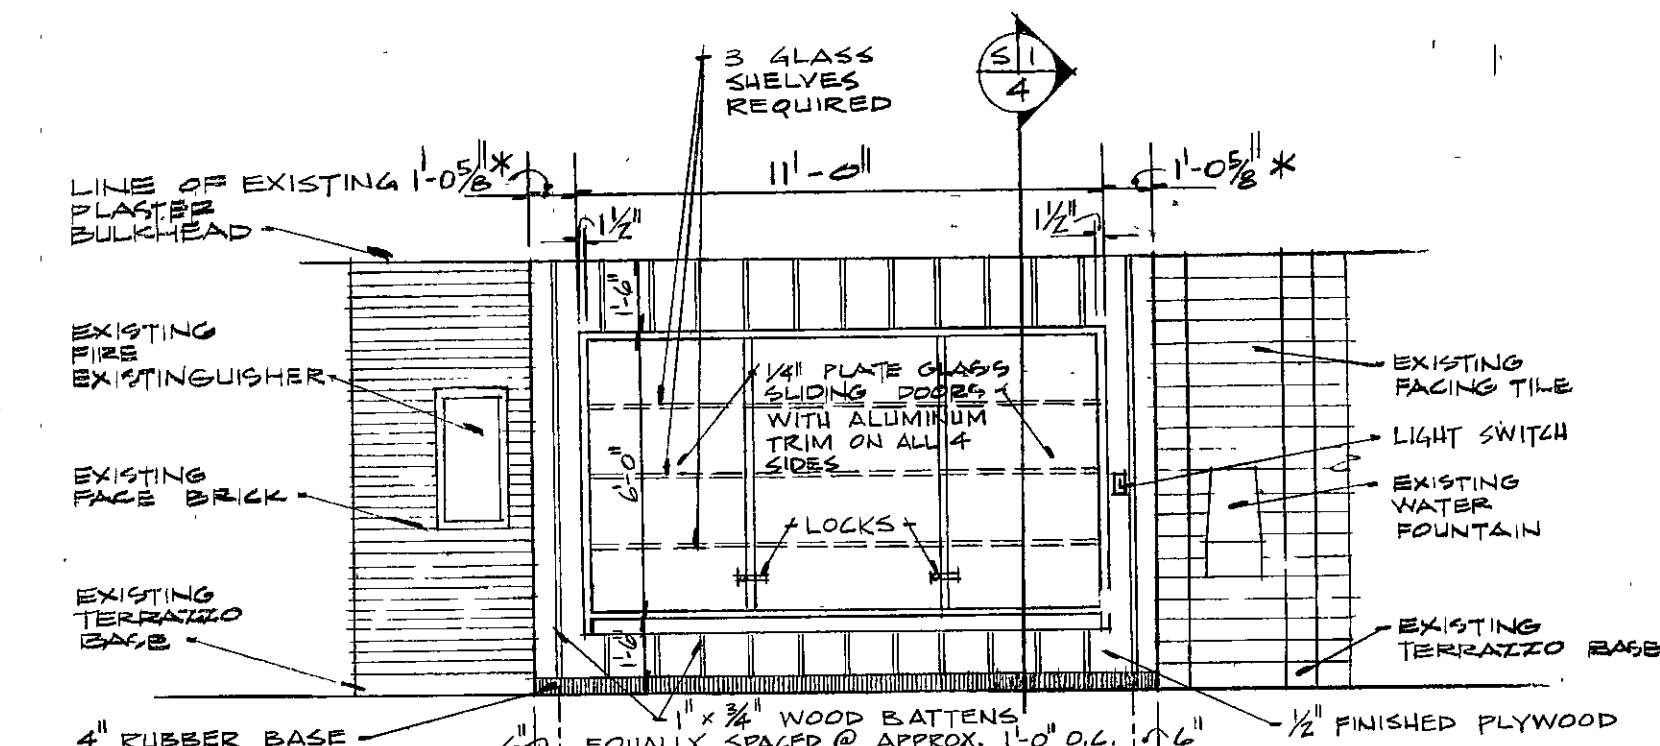

ELEVATION

NOTE: ELEVATION OF OTHER DISPLAY CASE IS OPPOSITE HAND.
*DIMENSIONS TO BE VERIFIED IN FIELD.

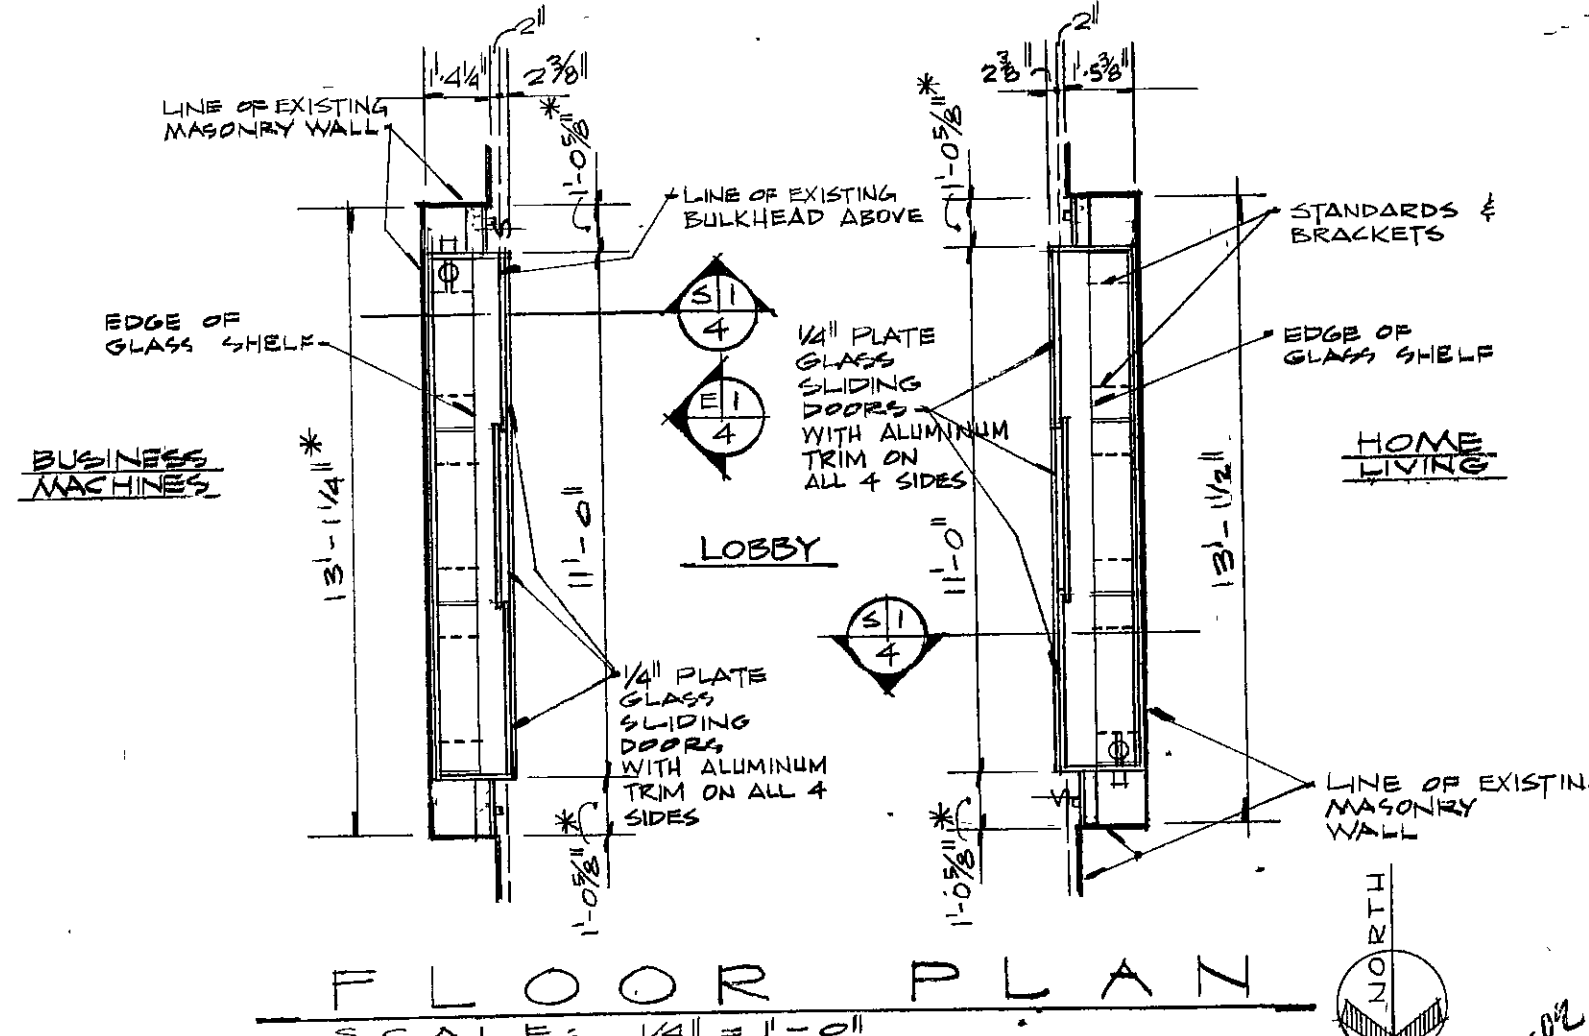

FLOOR PLAN

DISPLAY CASES