


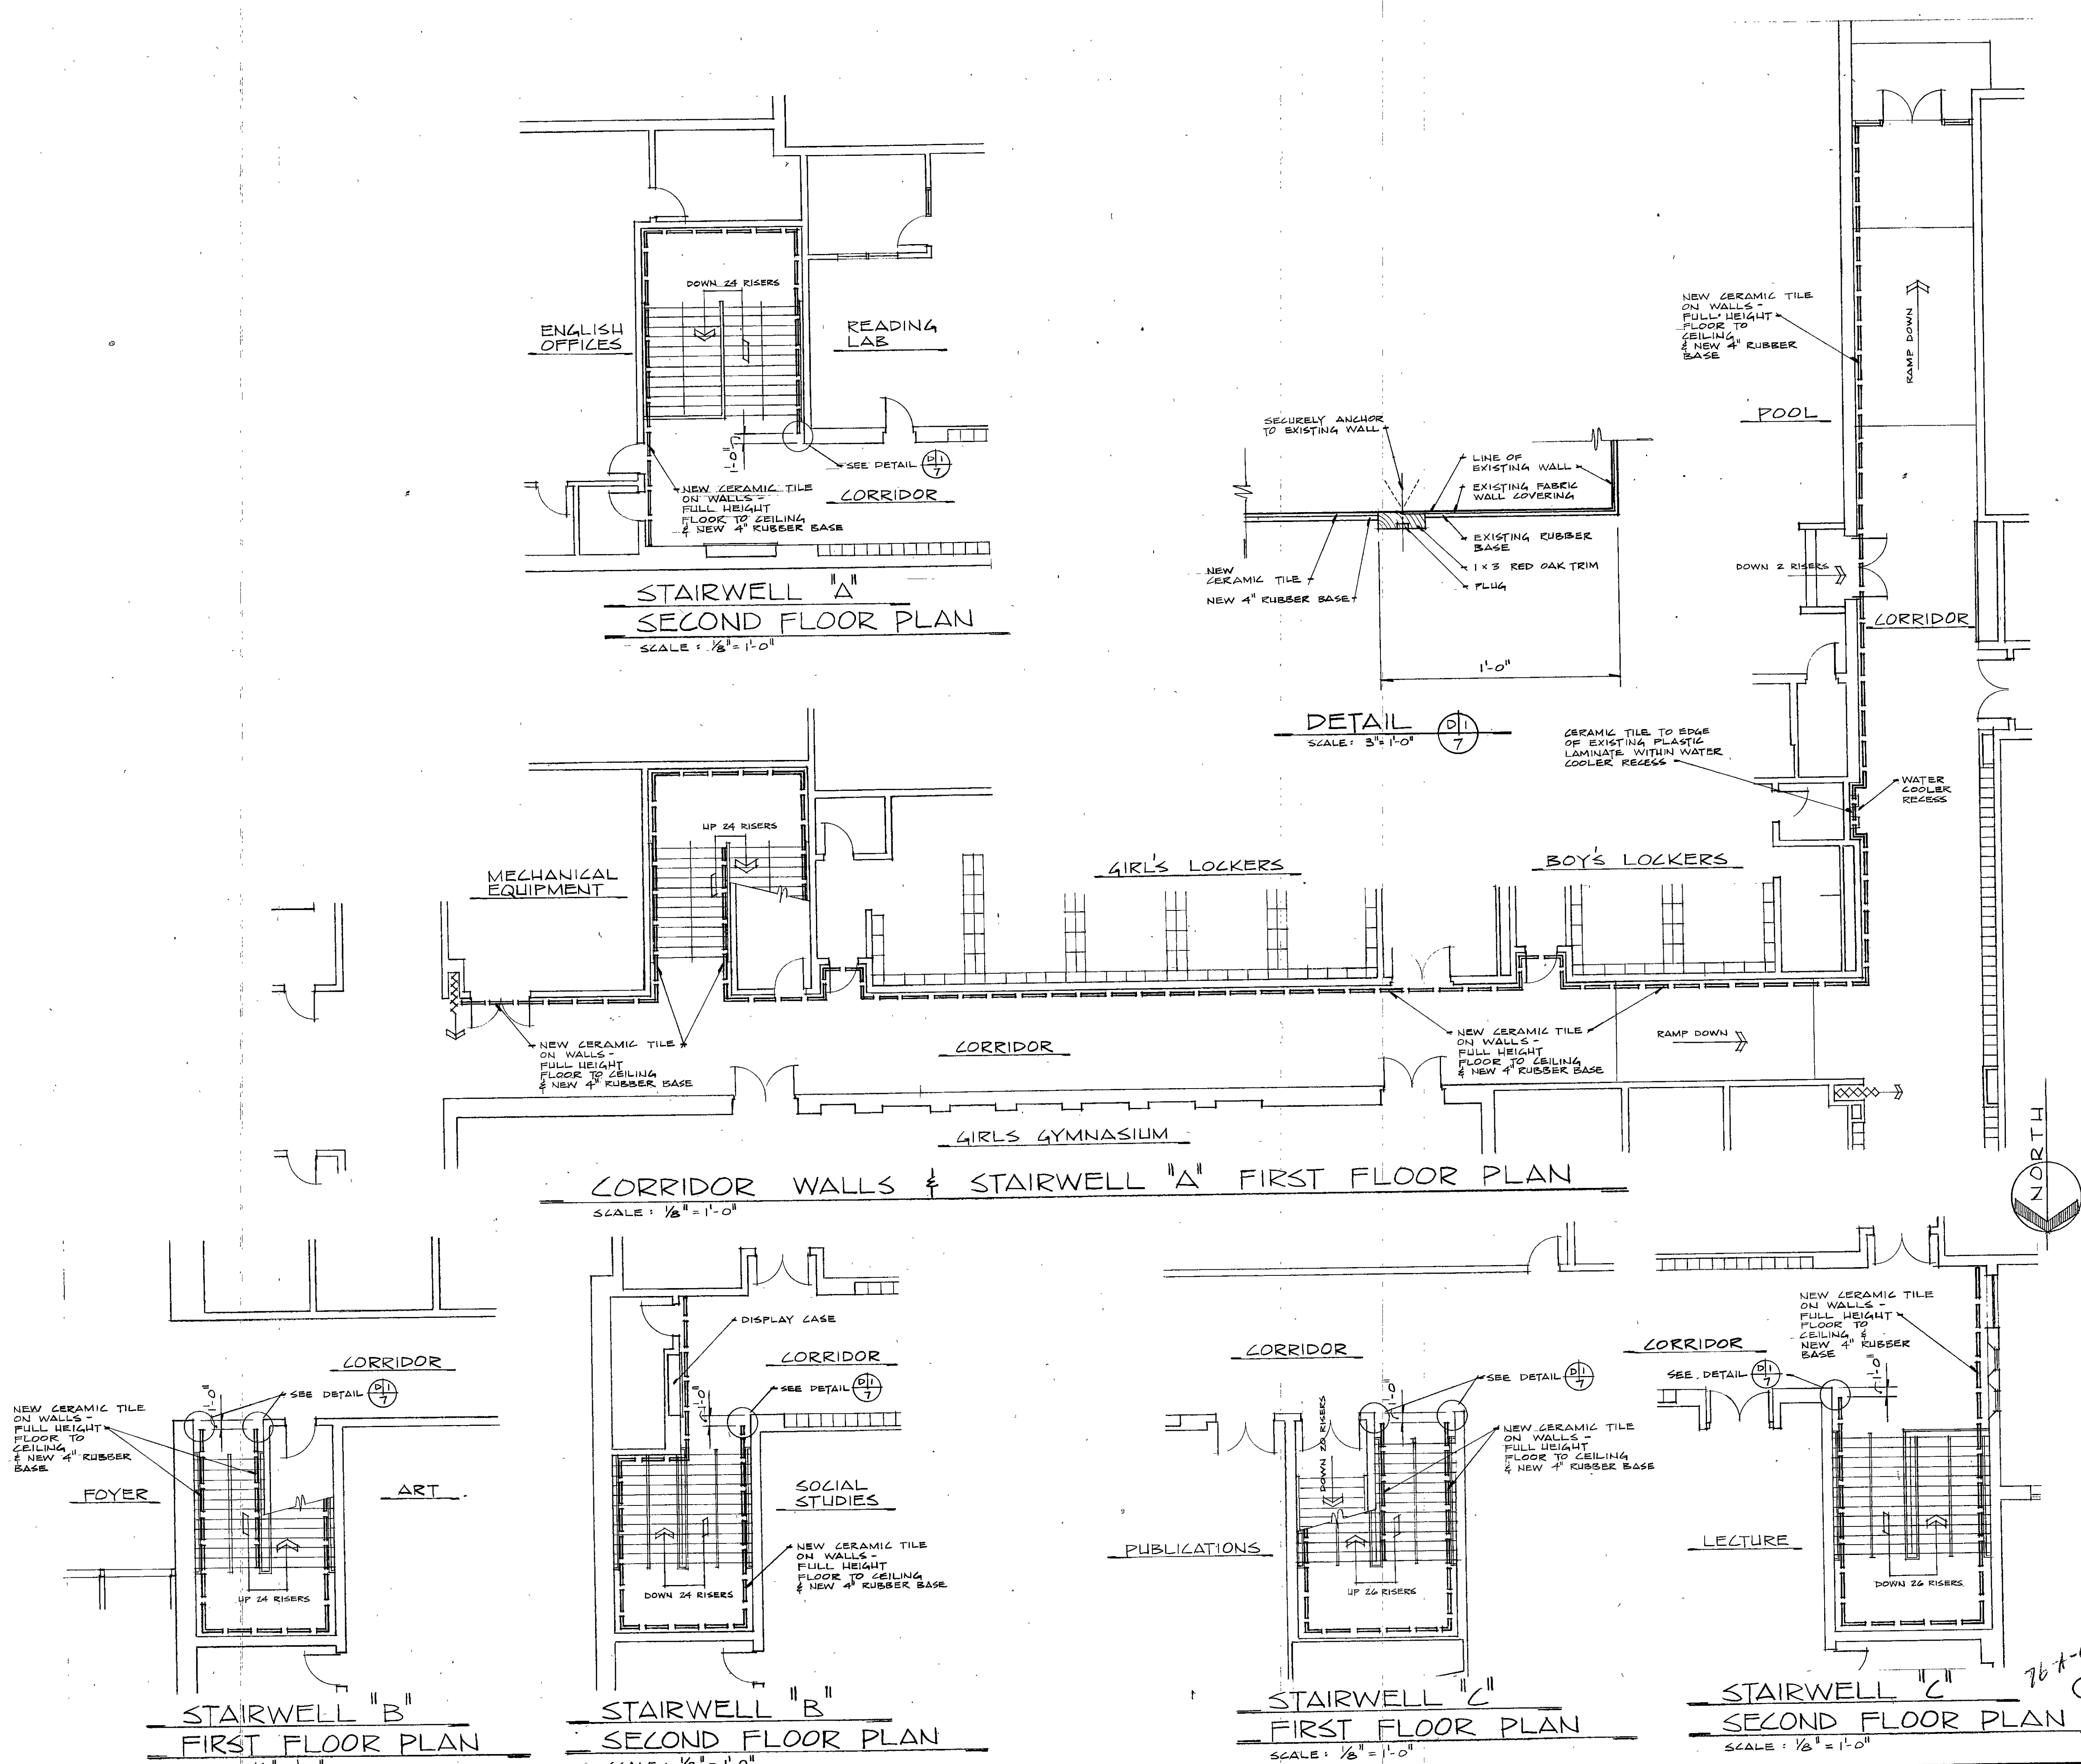

EVERETT · I · BROWN COMPANY
ARCHITECTS
ENGINEERS
· INDIANAPOLIS, INDIANA · 46241
· PARK FLETCHER ·
5500 WEST BRADBURY AVENUE ·

MISCELLANEOUS REMODELING TO THE EXISTING CHESTERTON SENIOR HIGH SCHOOL

PROJECT 2575	DATE APRIL 12, 1976	REVISED
NO. 7	OF 20	