



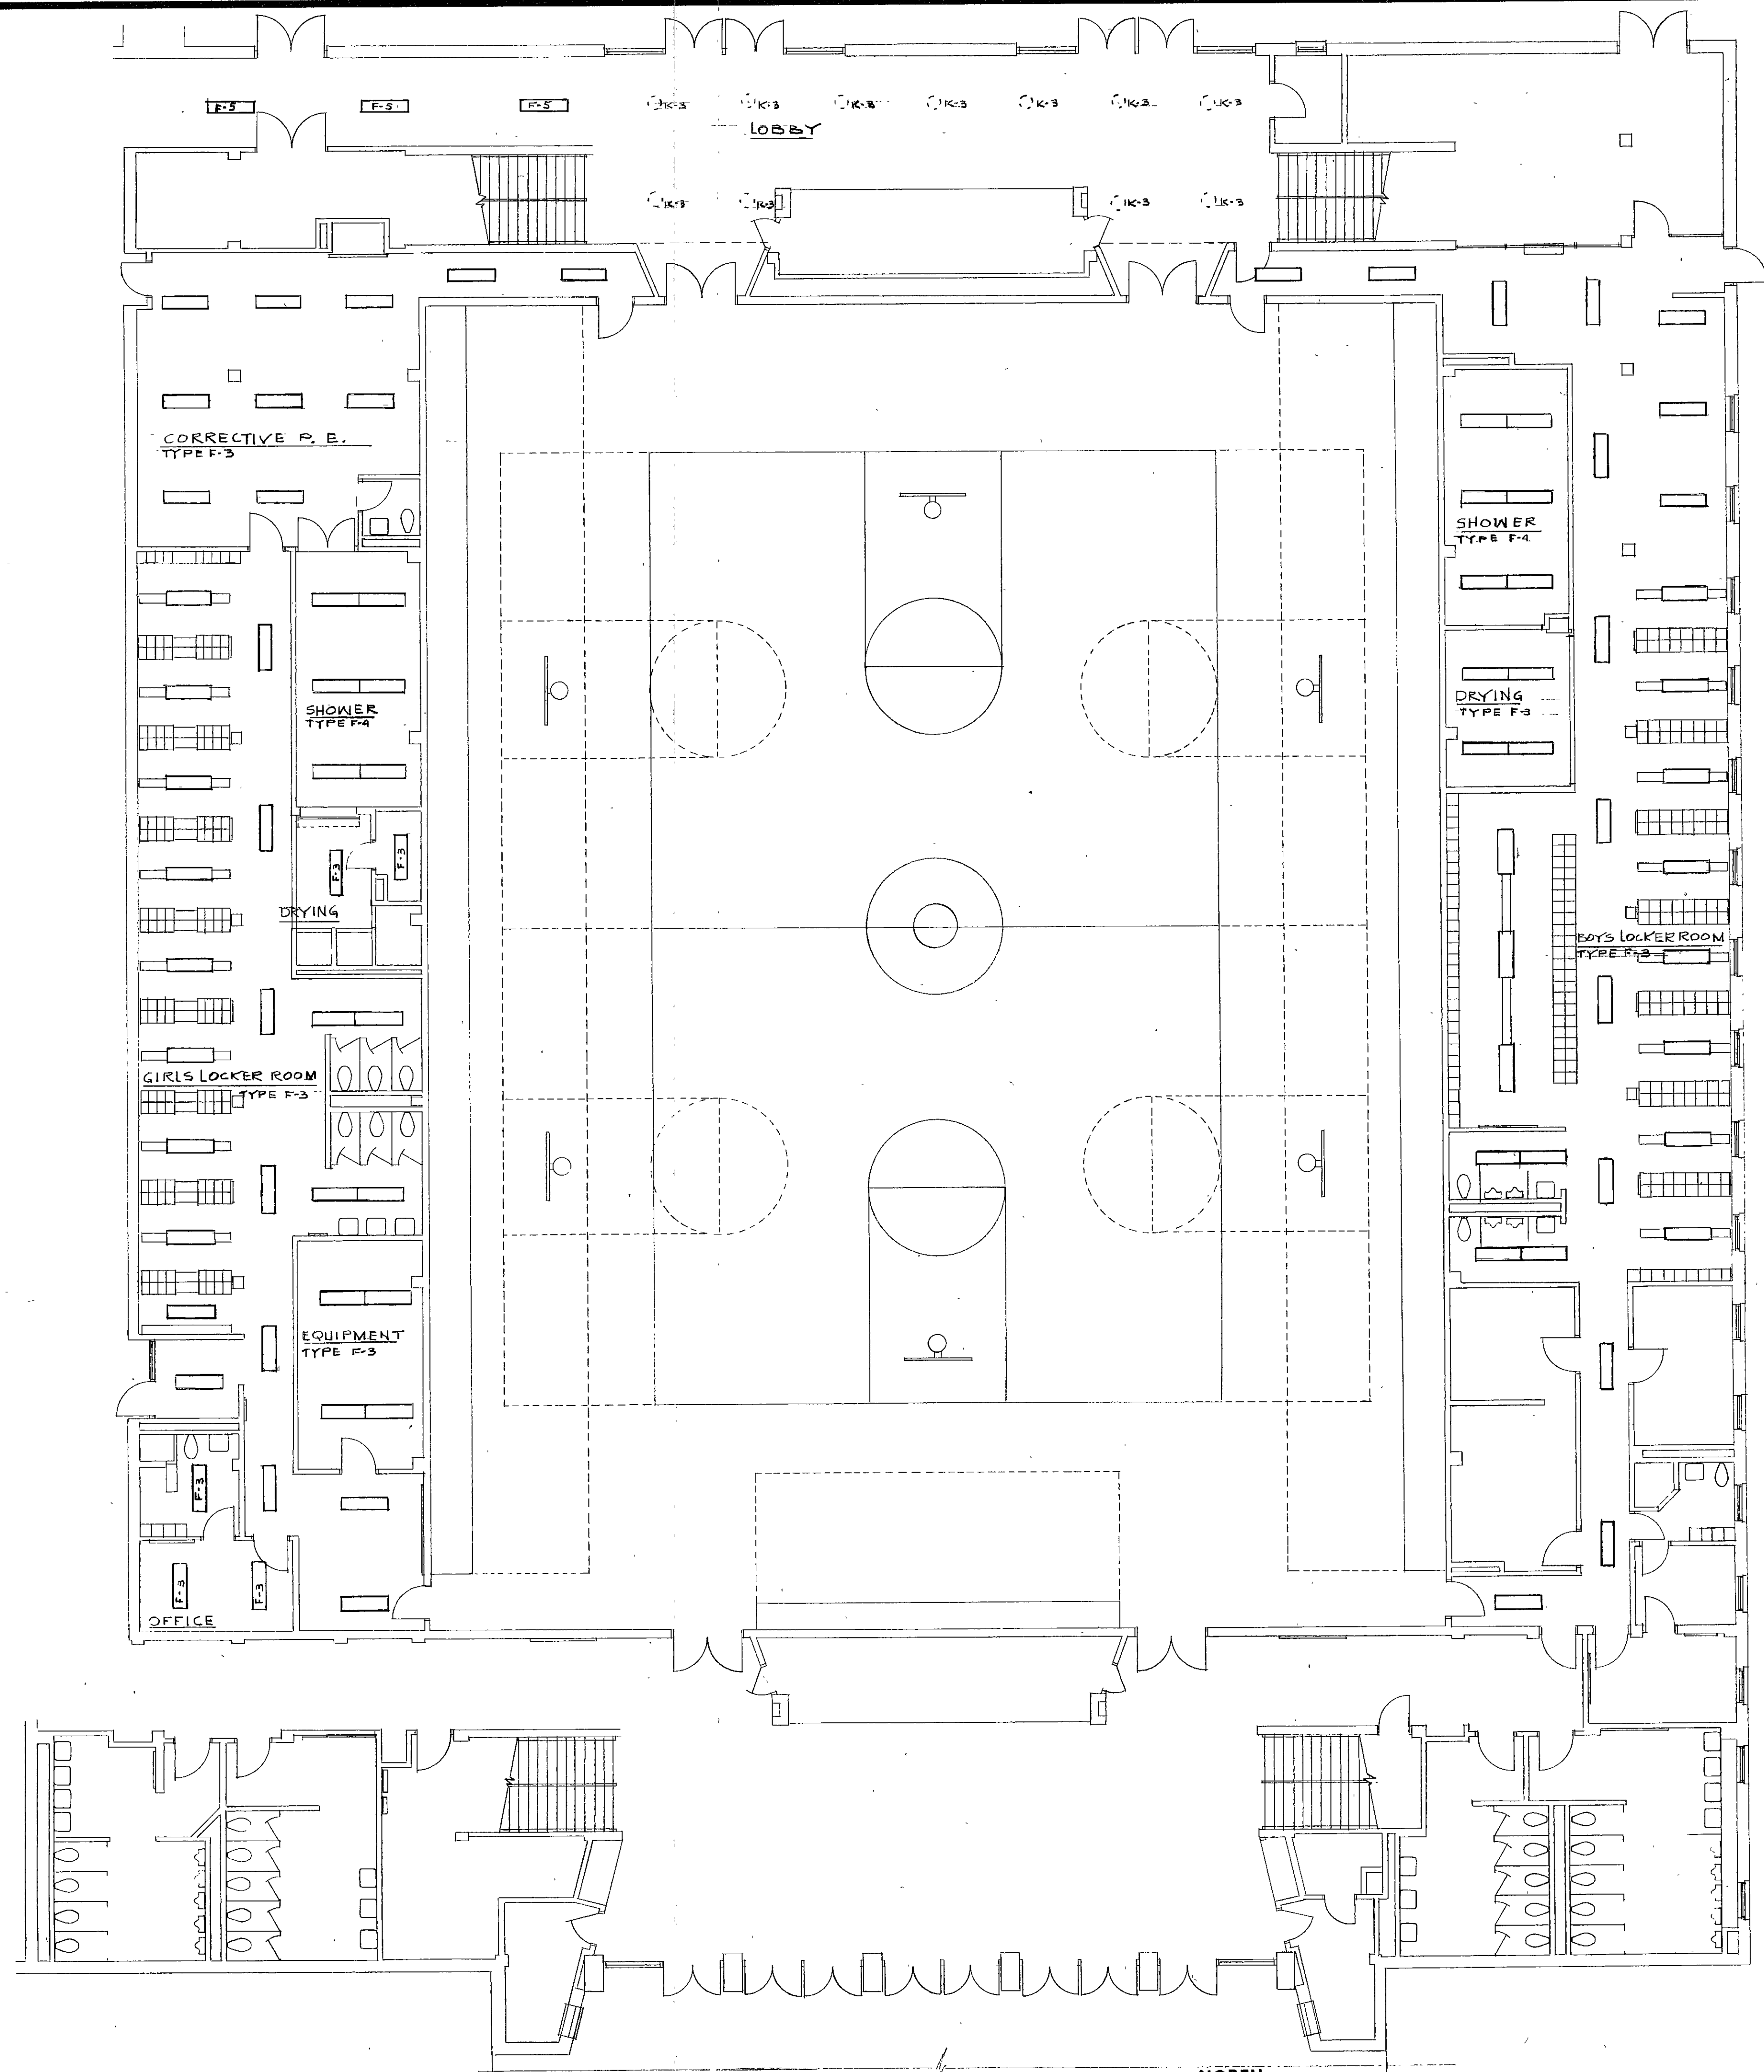

NOTES: 1. LIGHT FIXTURES INSTALLED BY OWNER. SEE SPECIFICATIONS.


ELECTRICAL GYMNASIUM PLAN
SCALE: 1/8"=1'-0"

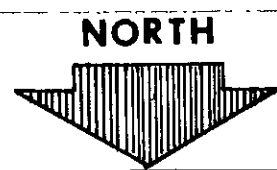

KEY PLAN
NO SCALE



PLAN NOTE
1. See Sheet 2 for Electrical Symbols, Schedules, Details and Notes.

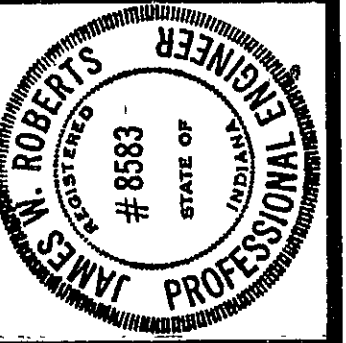

James M. Roberts

EVERETT · I · BROWN COMPANY ARCHITECTS
ENGINEERS
• INDIANAPOLIS, INDIANA • 46241
• PARK FLETCHER •

PROJECT 2575	DATE APRIL 12, 1976	REVISED
-----------------	------------------------	---------

NO. 9
OF 20

MISCELLANEOUS REMODELING TO THE EXISTING CHESTERTON SENIOR HIGH SCHOOL

24-E-05