



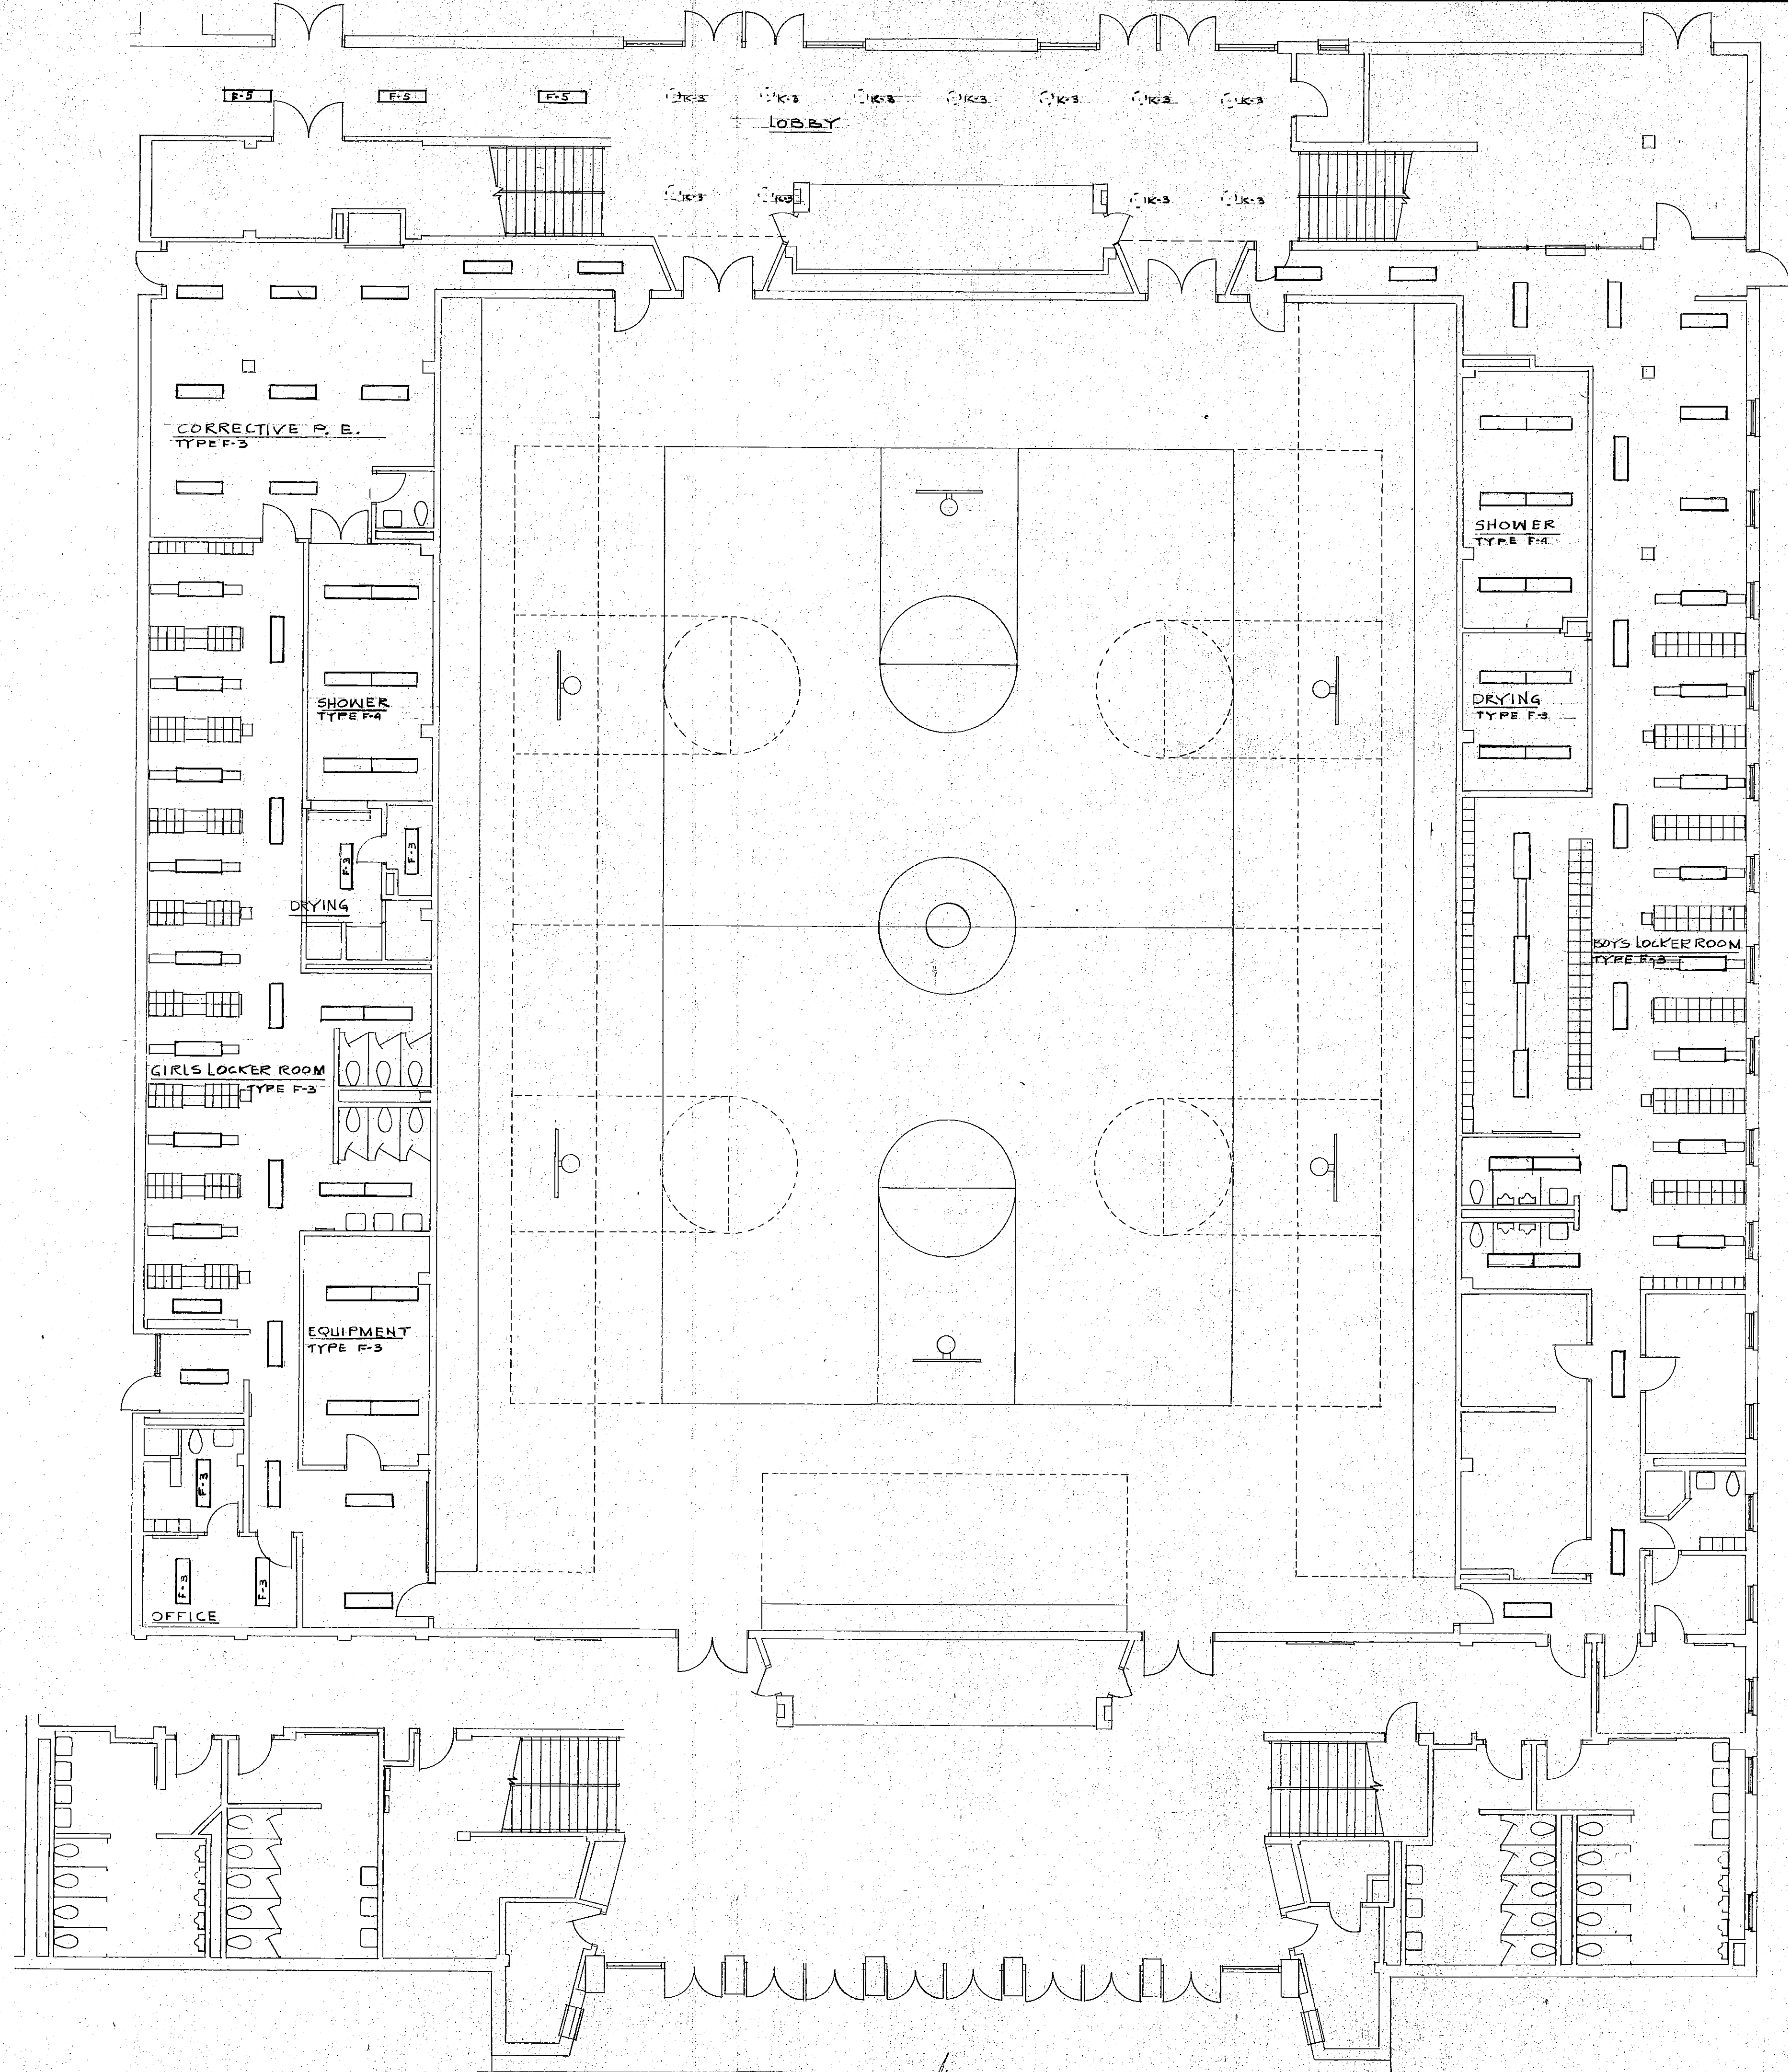

NOTES: 1. LIGHT FIXTURES INSTALLED BY OWNER.
SEE SPECIFICATIONS.

ELECTRICAL GYMNASIUM PLAN

SCALE: 1/8"=1'-0"

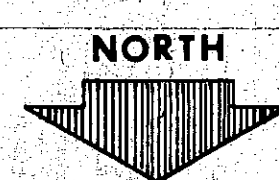

KEY PLAN
NO SCALE




PLAN NOTE
1. See Sheet 2 for Electrical Symbols, Schedules, Details and Notes.

PROJECT	2575
DATE	APRIL 12, 1976
REVISED	

NO. 9
OF 20

EVERETT · I · BROWN COMPANY ARCHITECTS
ENGINEERS
5500 WEST BRADBURY AVENUE · INDIANAPOLIS, INDIANA · 46241
· PARK FLETCHER ·
MISCELLANEOUS REMODELING TO THE EXISTING CHESTERTON SENIOR HIGH SCHOOL

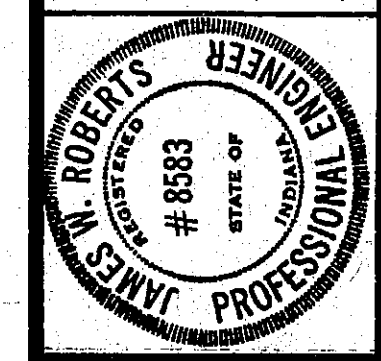

James W. Roberts