



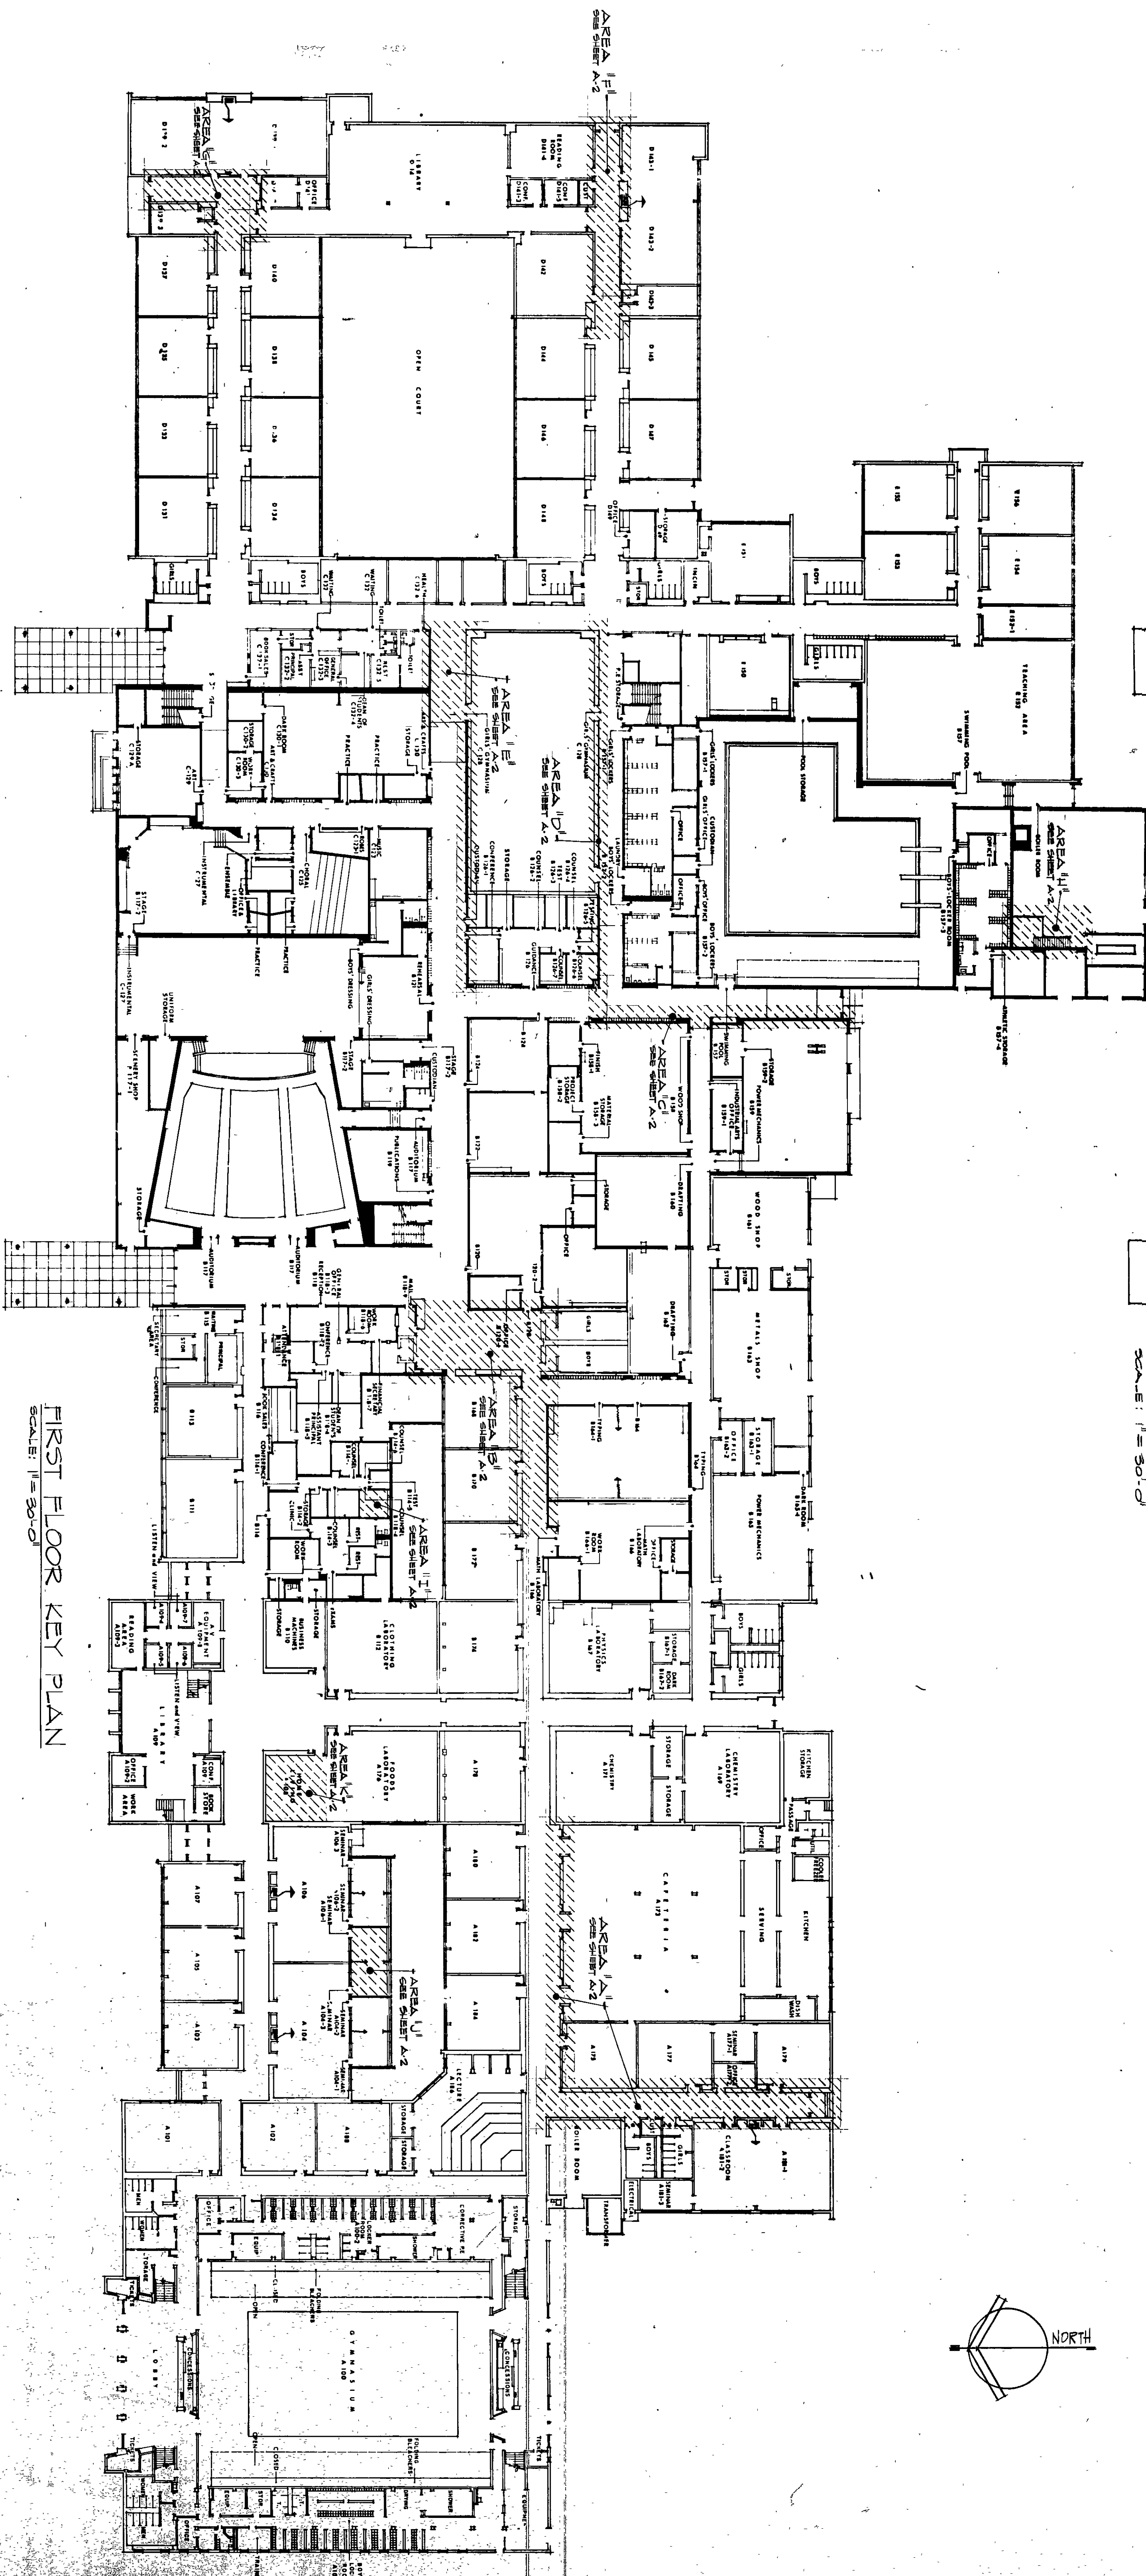

FIRST FLOOR KEY PLAN
SCALE: 1" = 30'-0"

SECOND FLOOR KEY PLAN
SCALE: 1" = 30'-0"

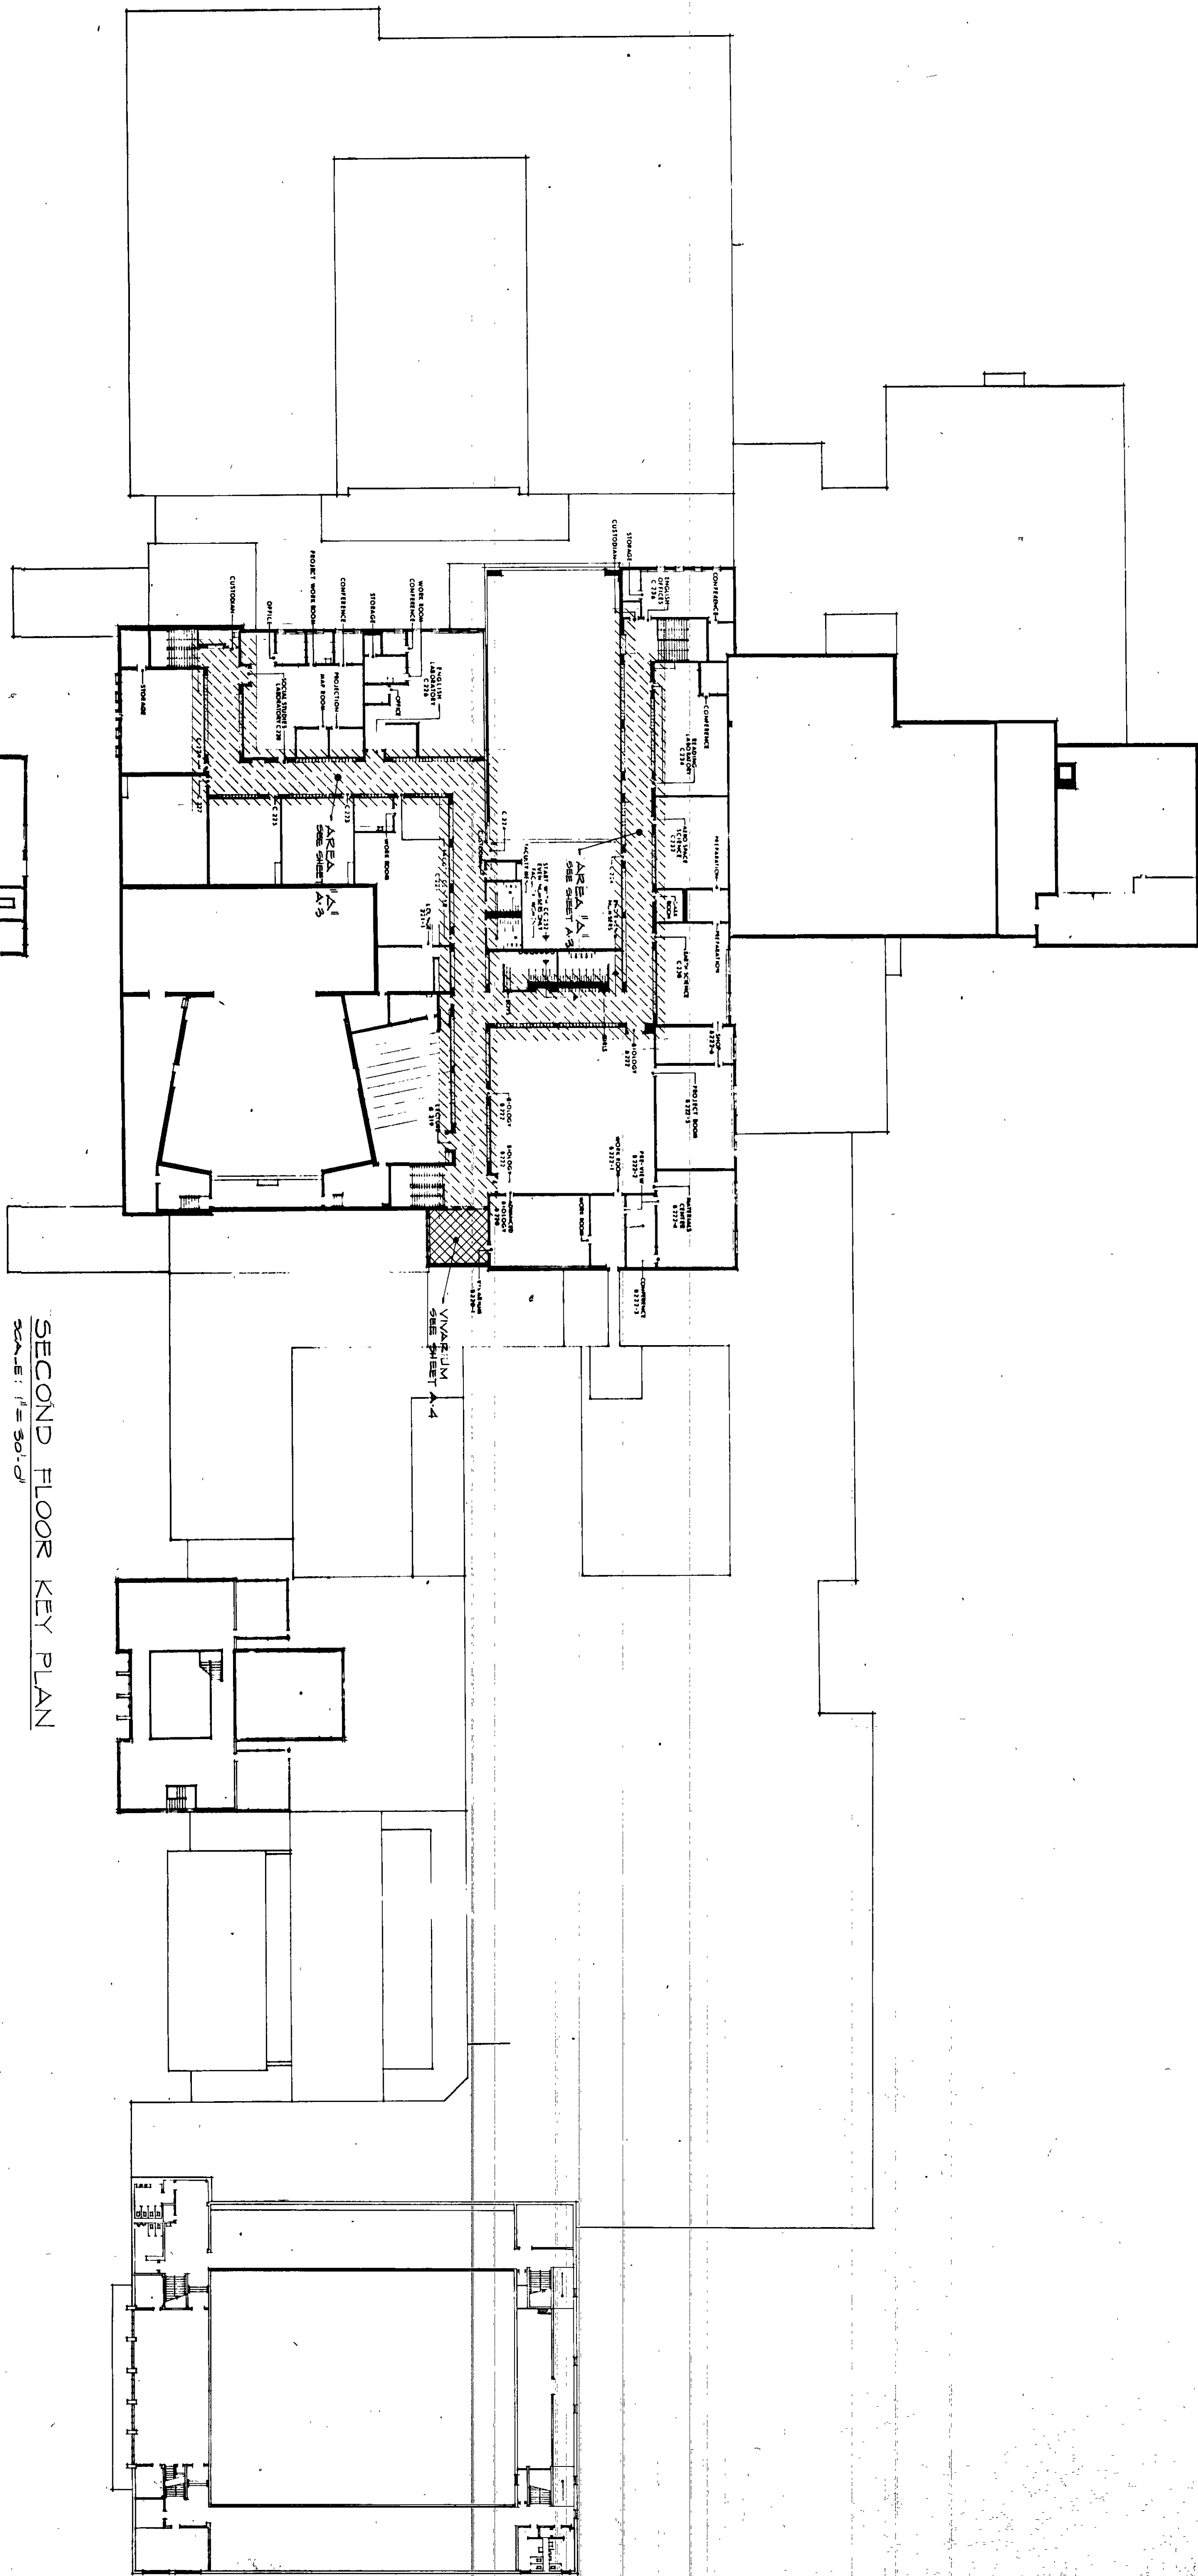

EVERETT · I · BROWN COMPANY

5500 WEST BRADBURY AVENUE ·

· PARK FLETCHER ·

· INDIANAPOLIS, INDIANA · 46241

ARCHITECTS
ENGINEERS



Handwritten signature and initials.

MISCELLANEOUS RENOVATION OF EIGHT SCHOOL BUILDINGS

© EVERETT · I · BROWN COMPANY

NO. A-1
OF 9

PROJECT
578
DATE
APRIL 10, 1978
REVISED