


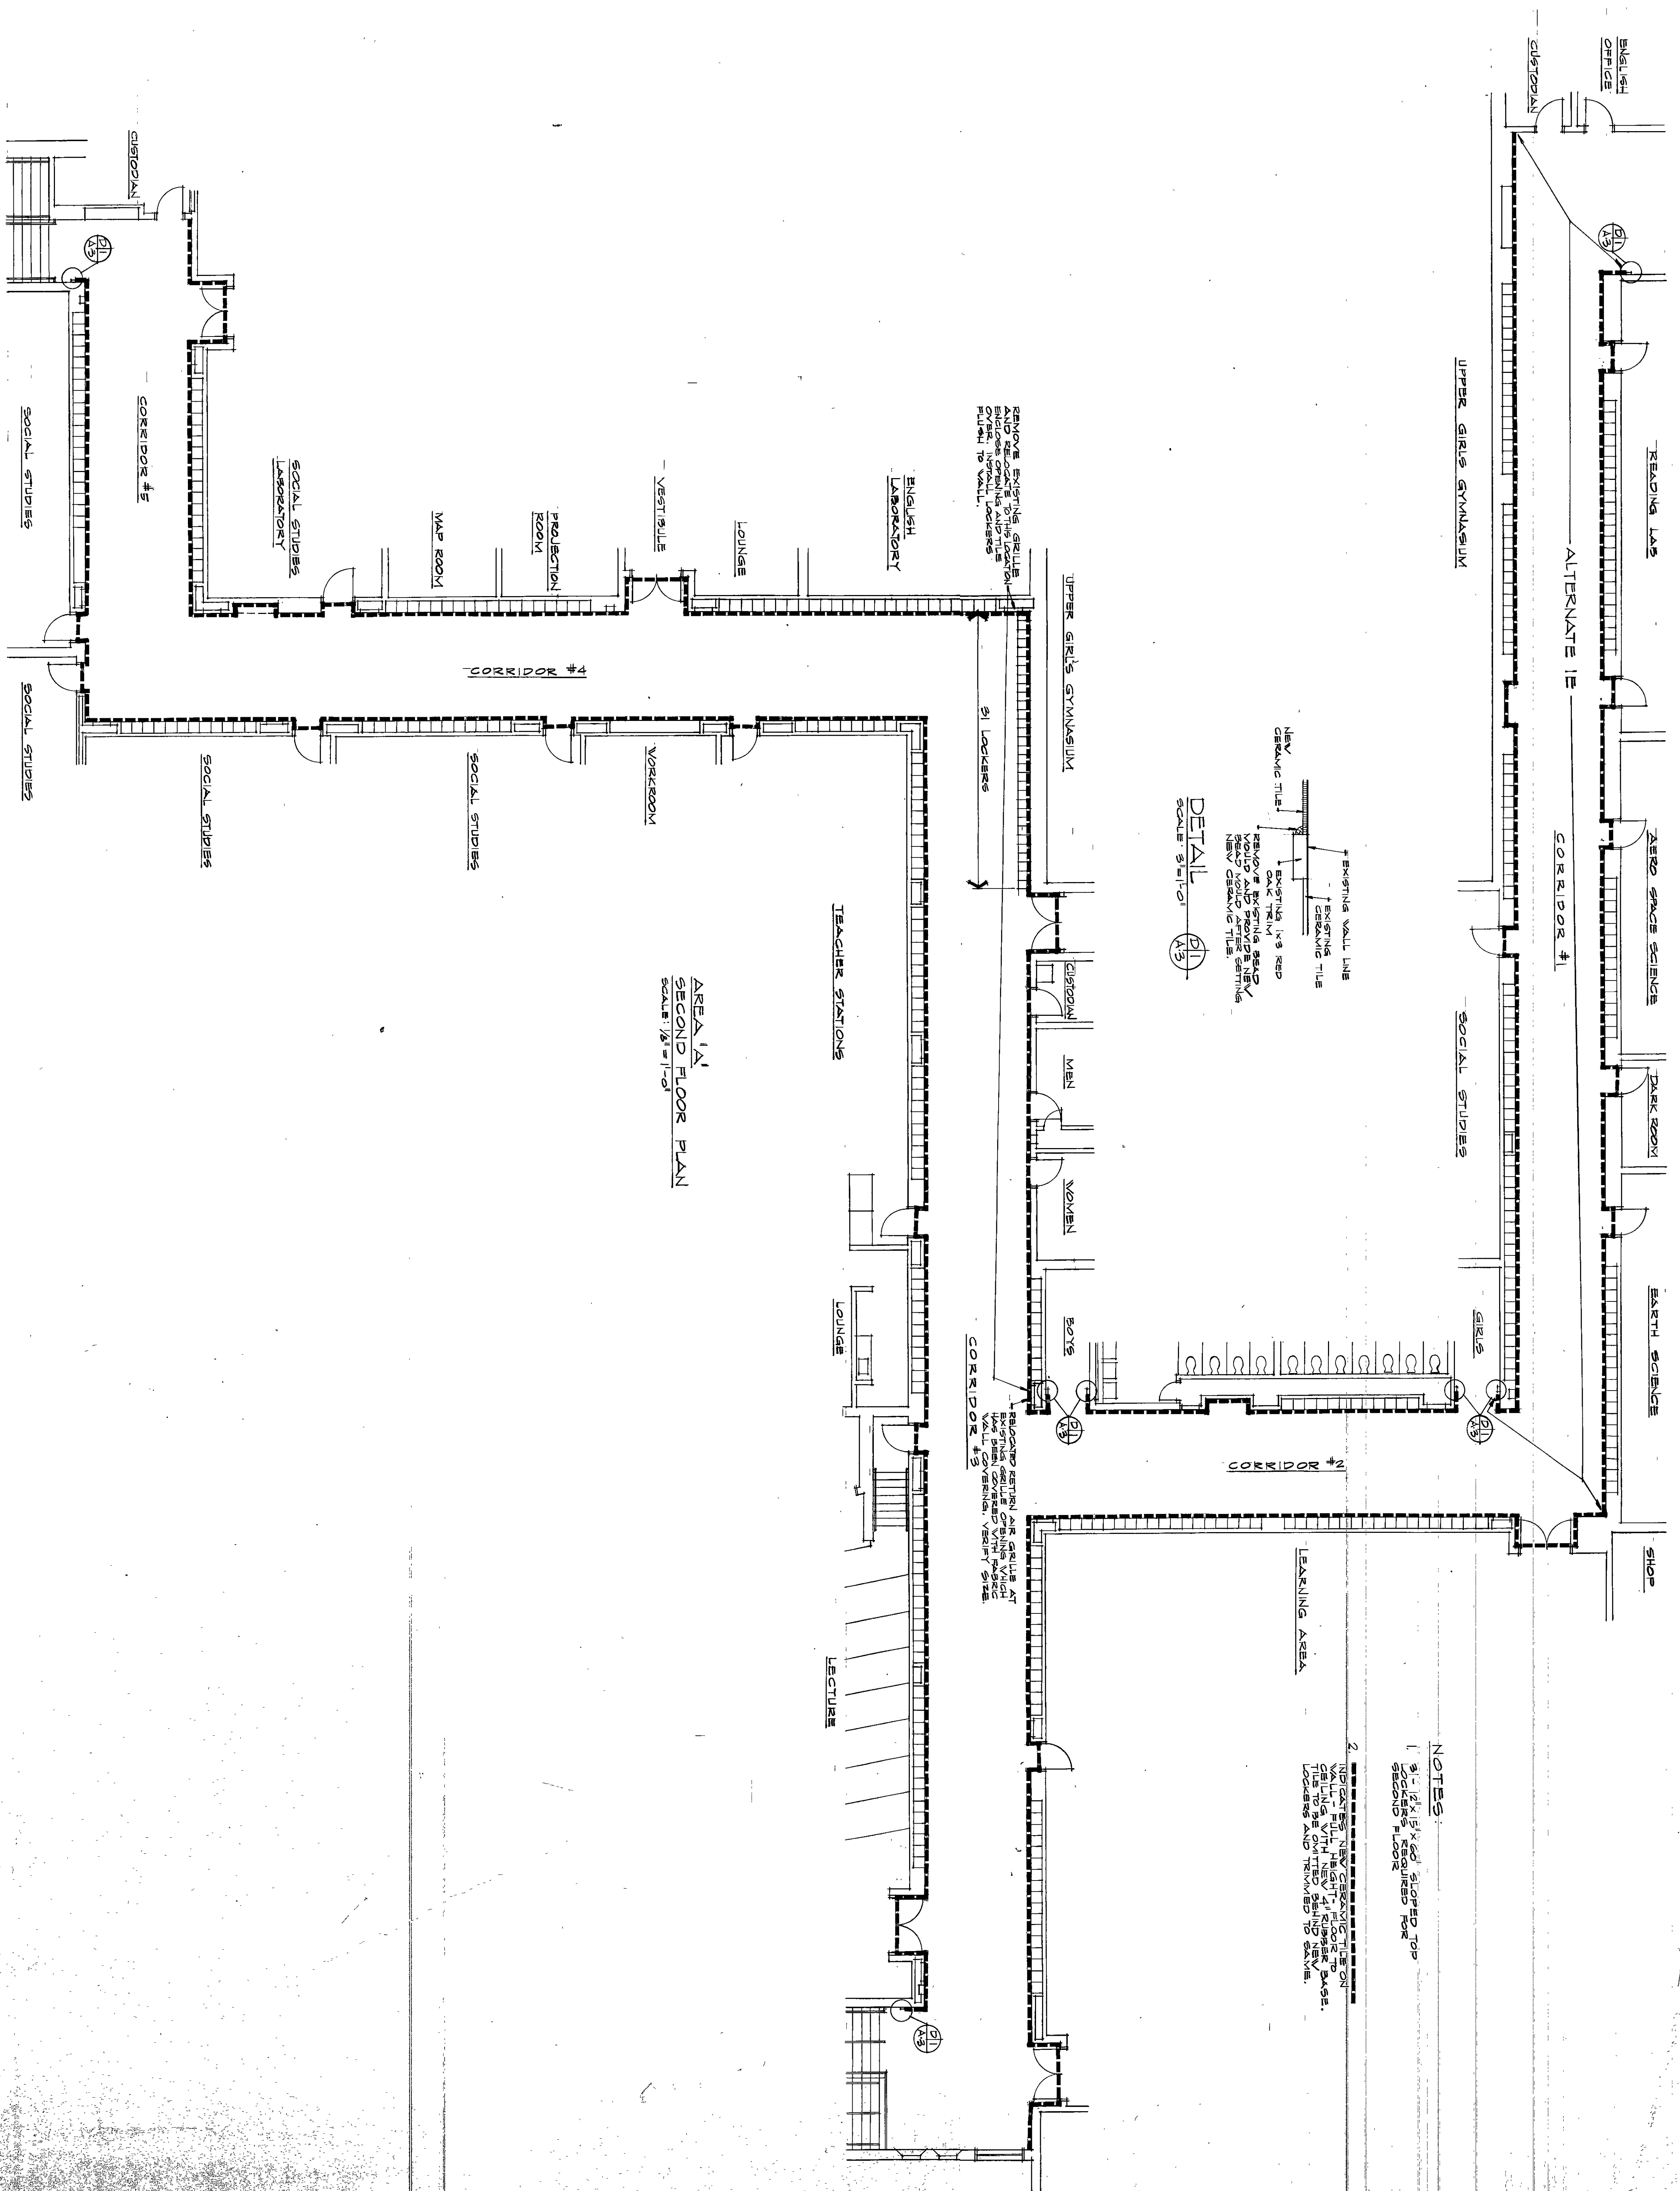

NOTES:
LOCKERS, REQUIRED FOR
SECOND FLOOR
LOCKERS AND TRIMMED TO SAVE.

CHESTERTON HIGH SCHOOL