

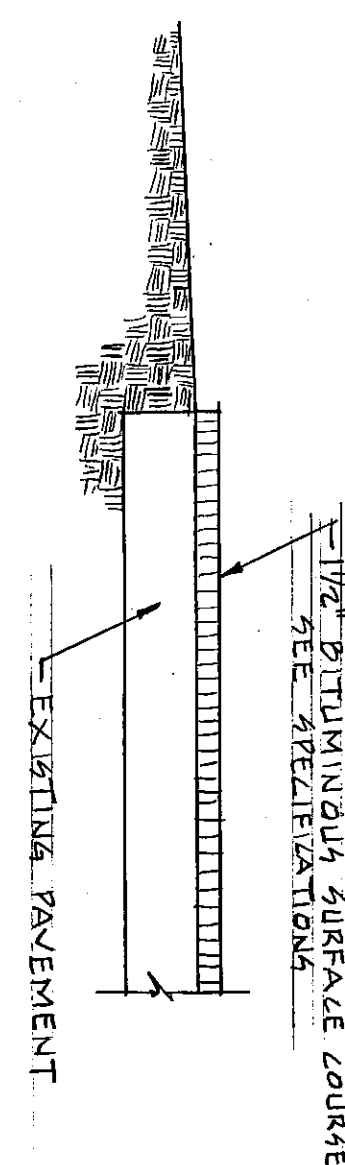


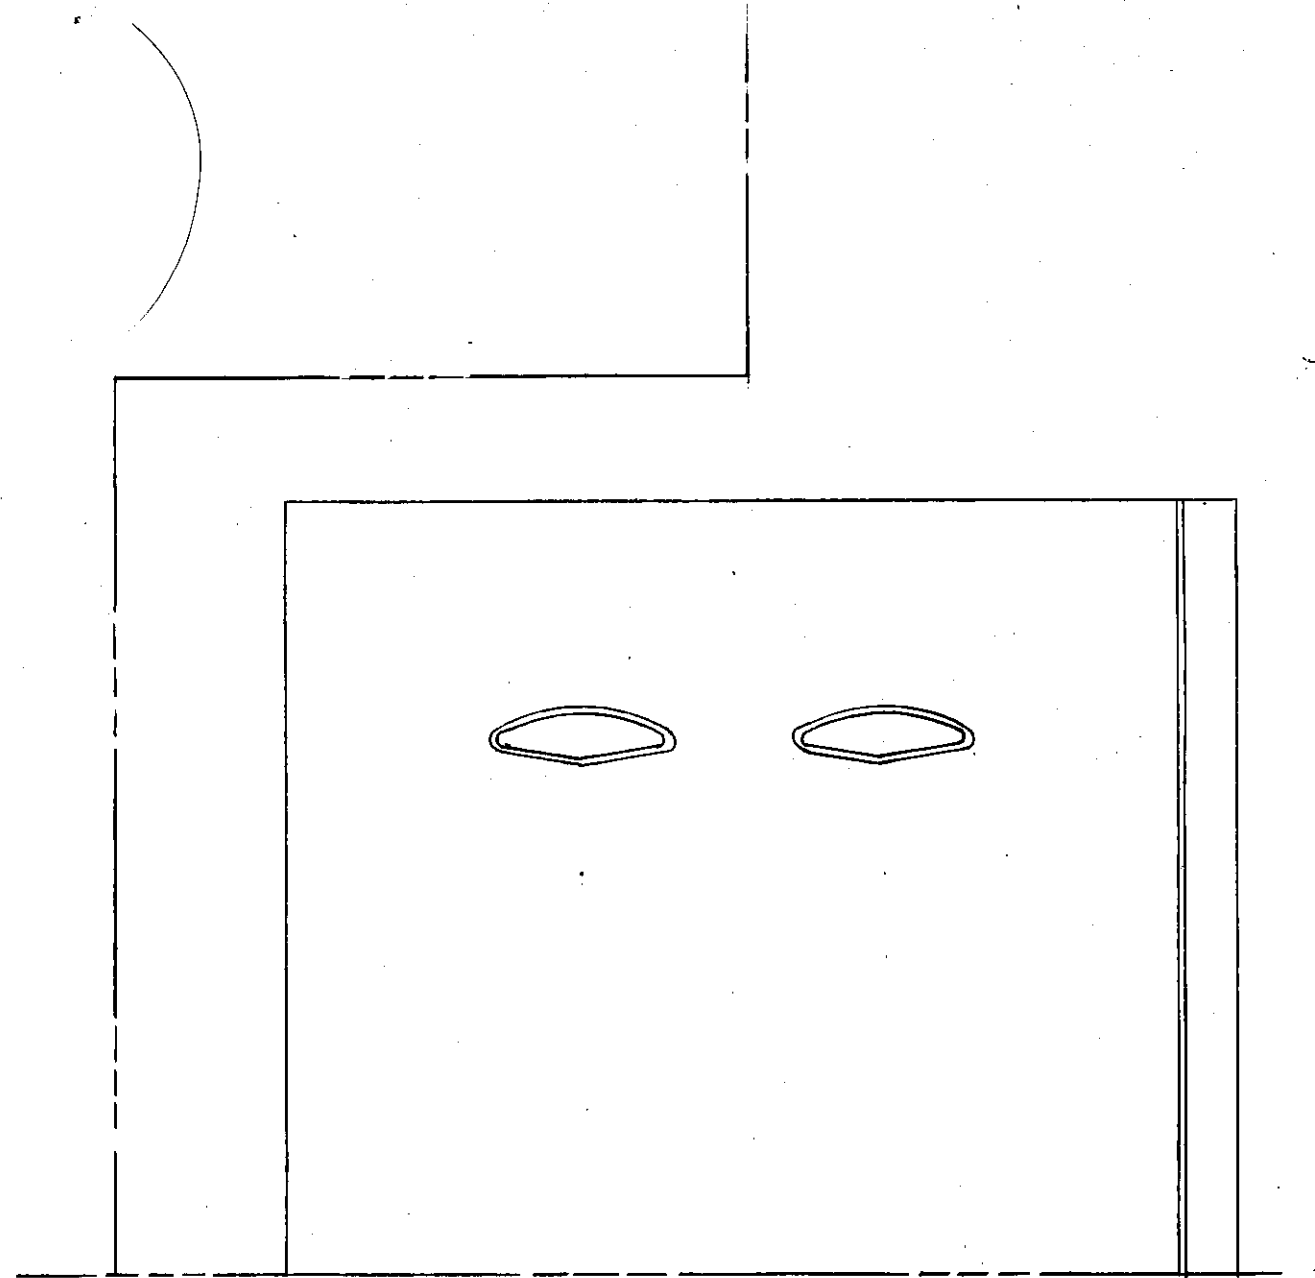

TYPICAL BITUMINOUS RESURFACE SECTION
NO SCALE

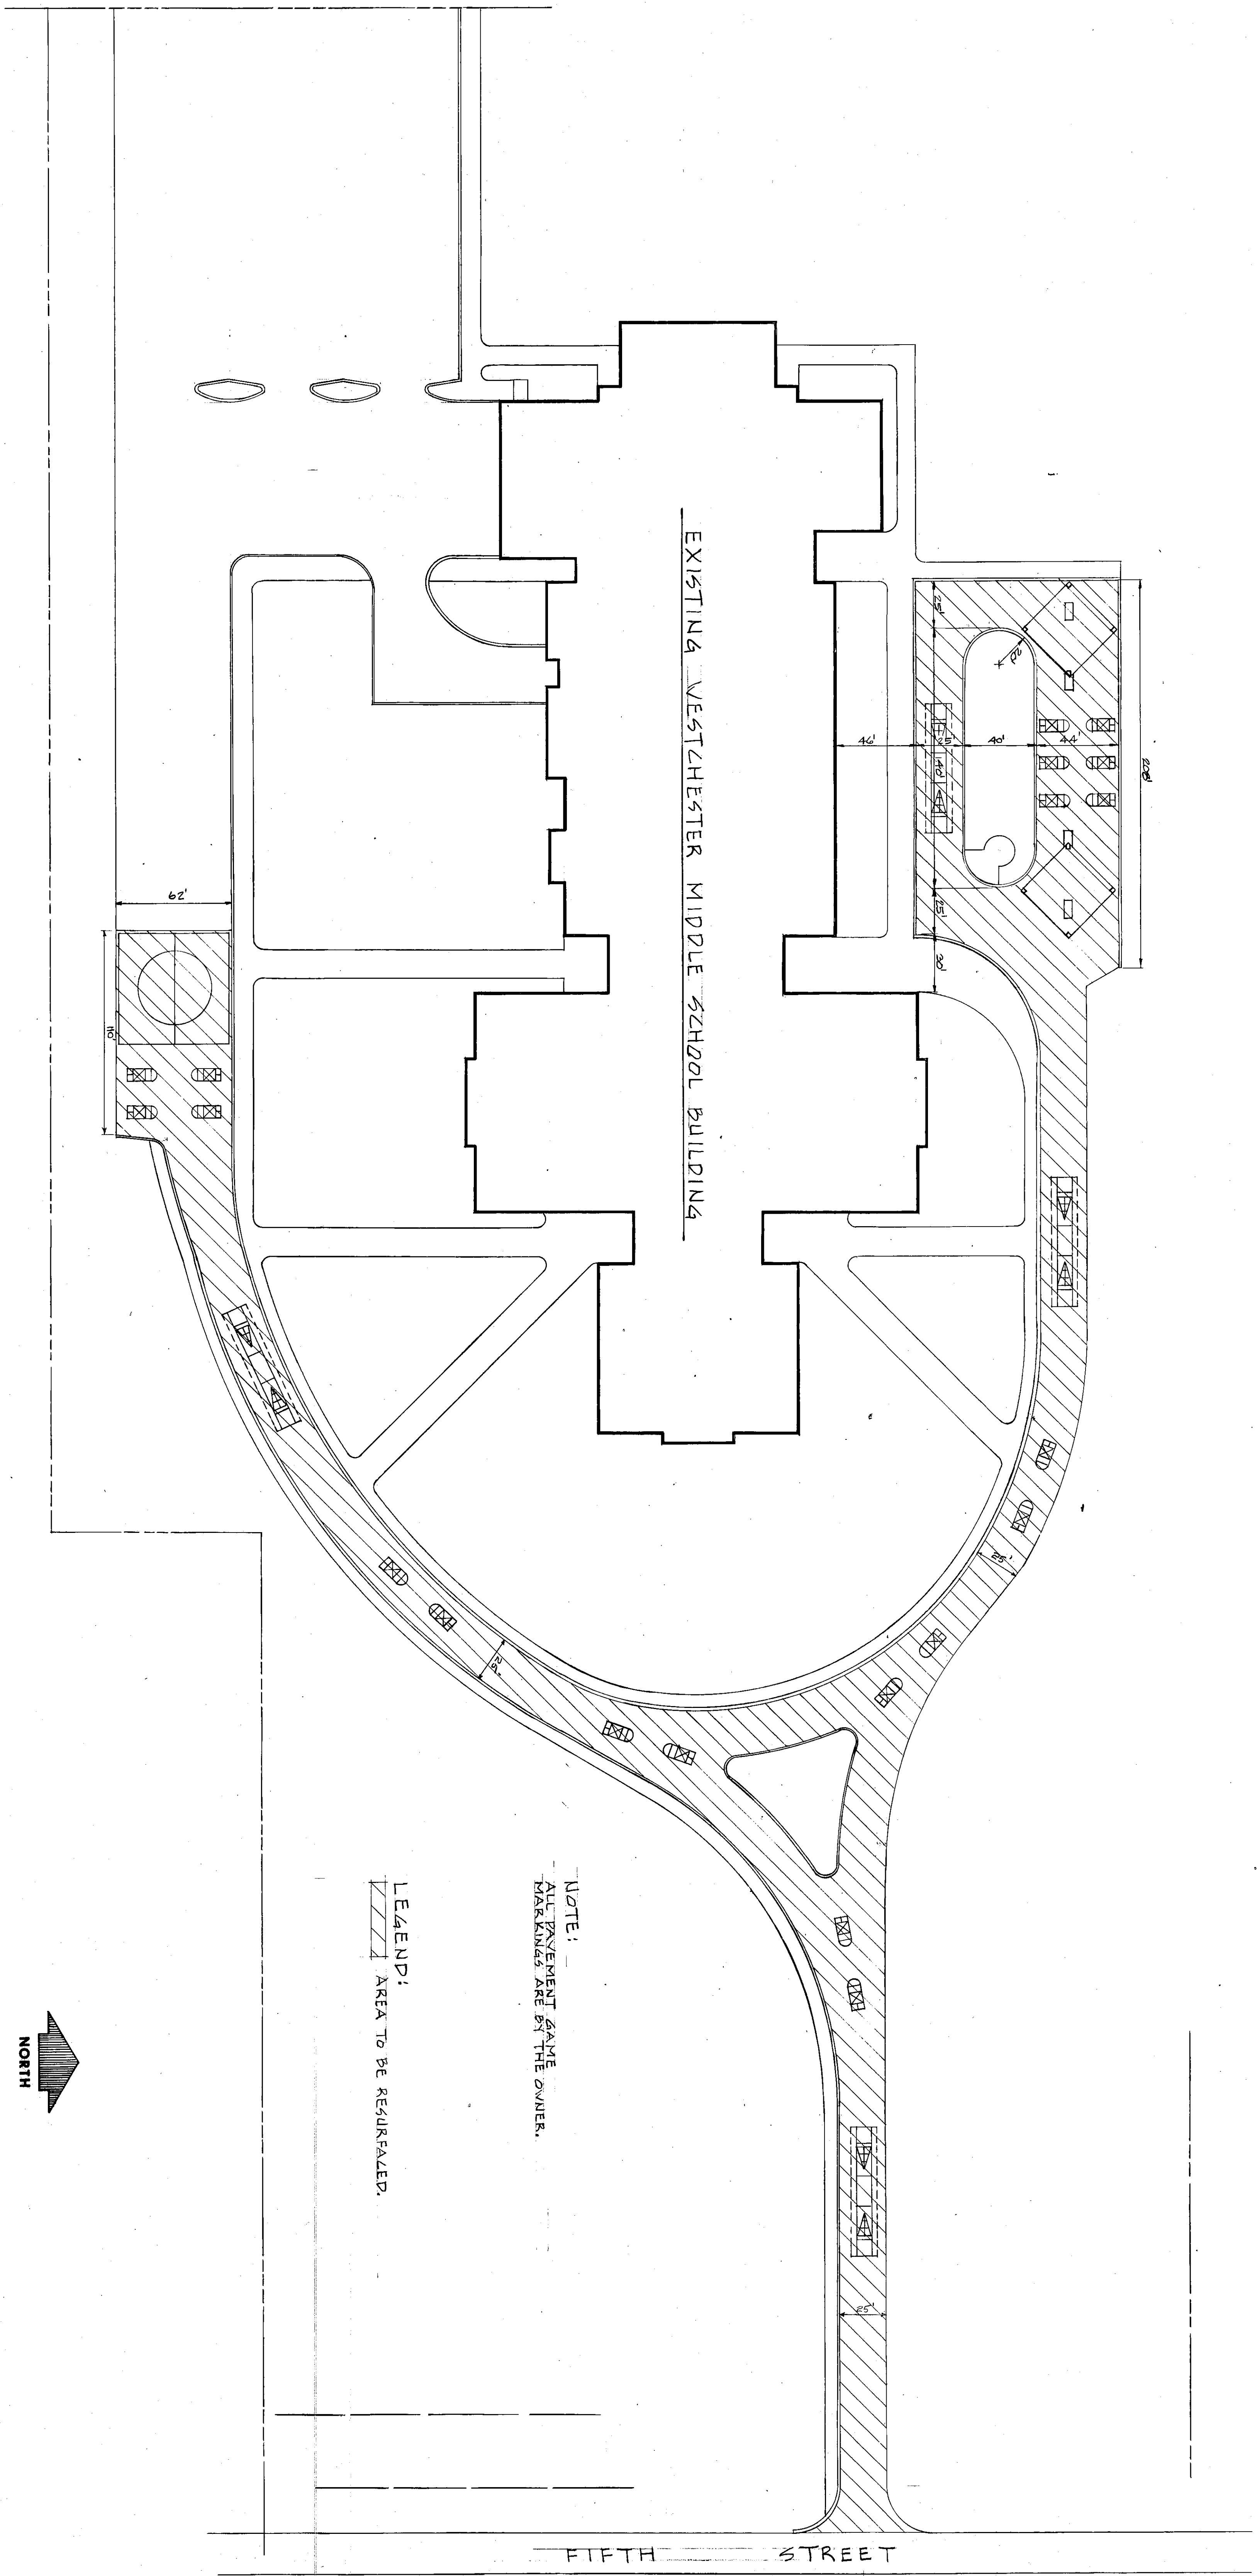

NOTE:
- ALL PAVEMENT SAME
- MARKINGS ARE BY THE OWNER.

LEGEND:
- AREA TO BE RESURFACED.



PLOT PLAN
SCALE: 1\"/>