

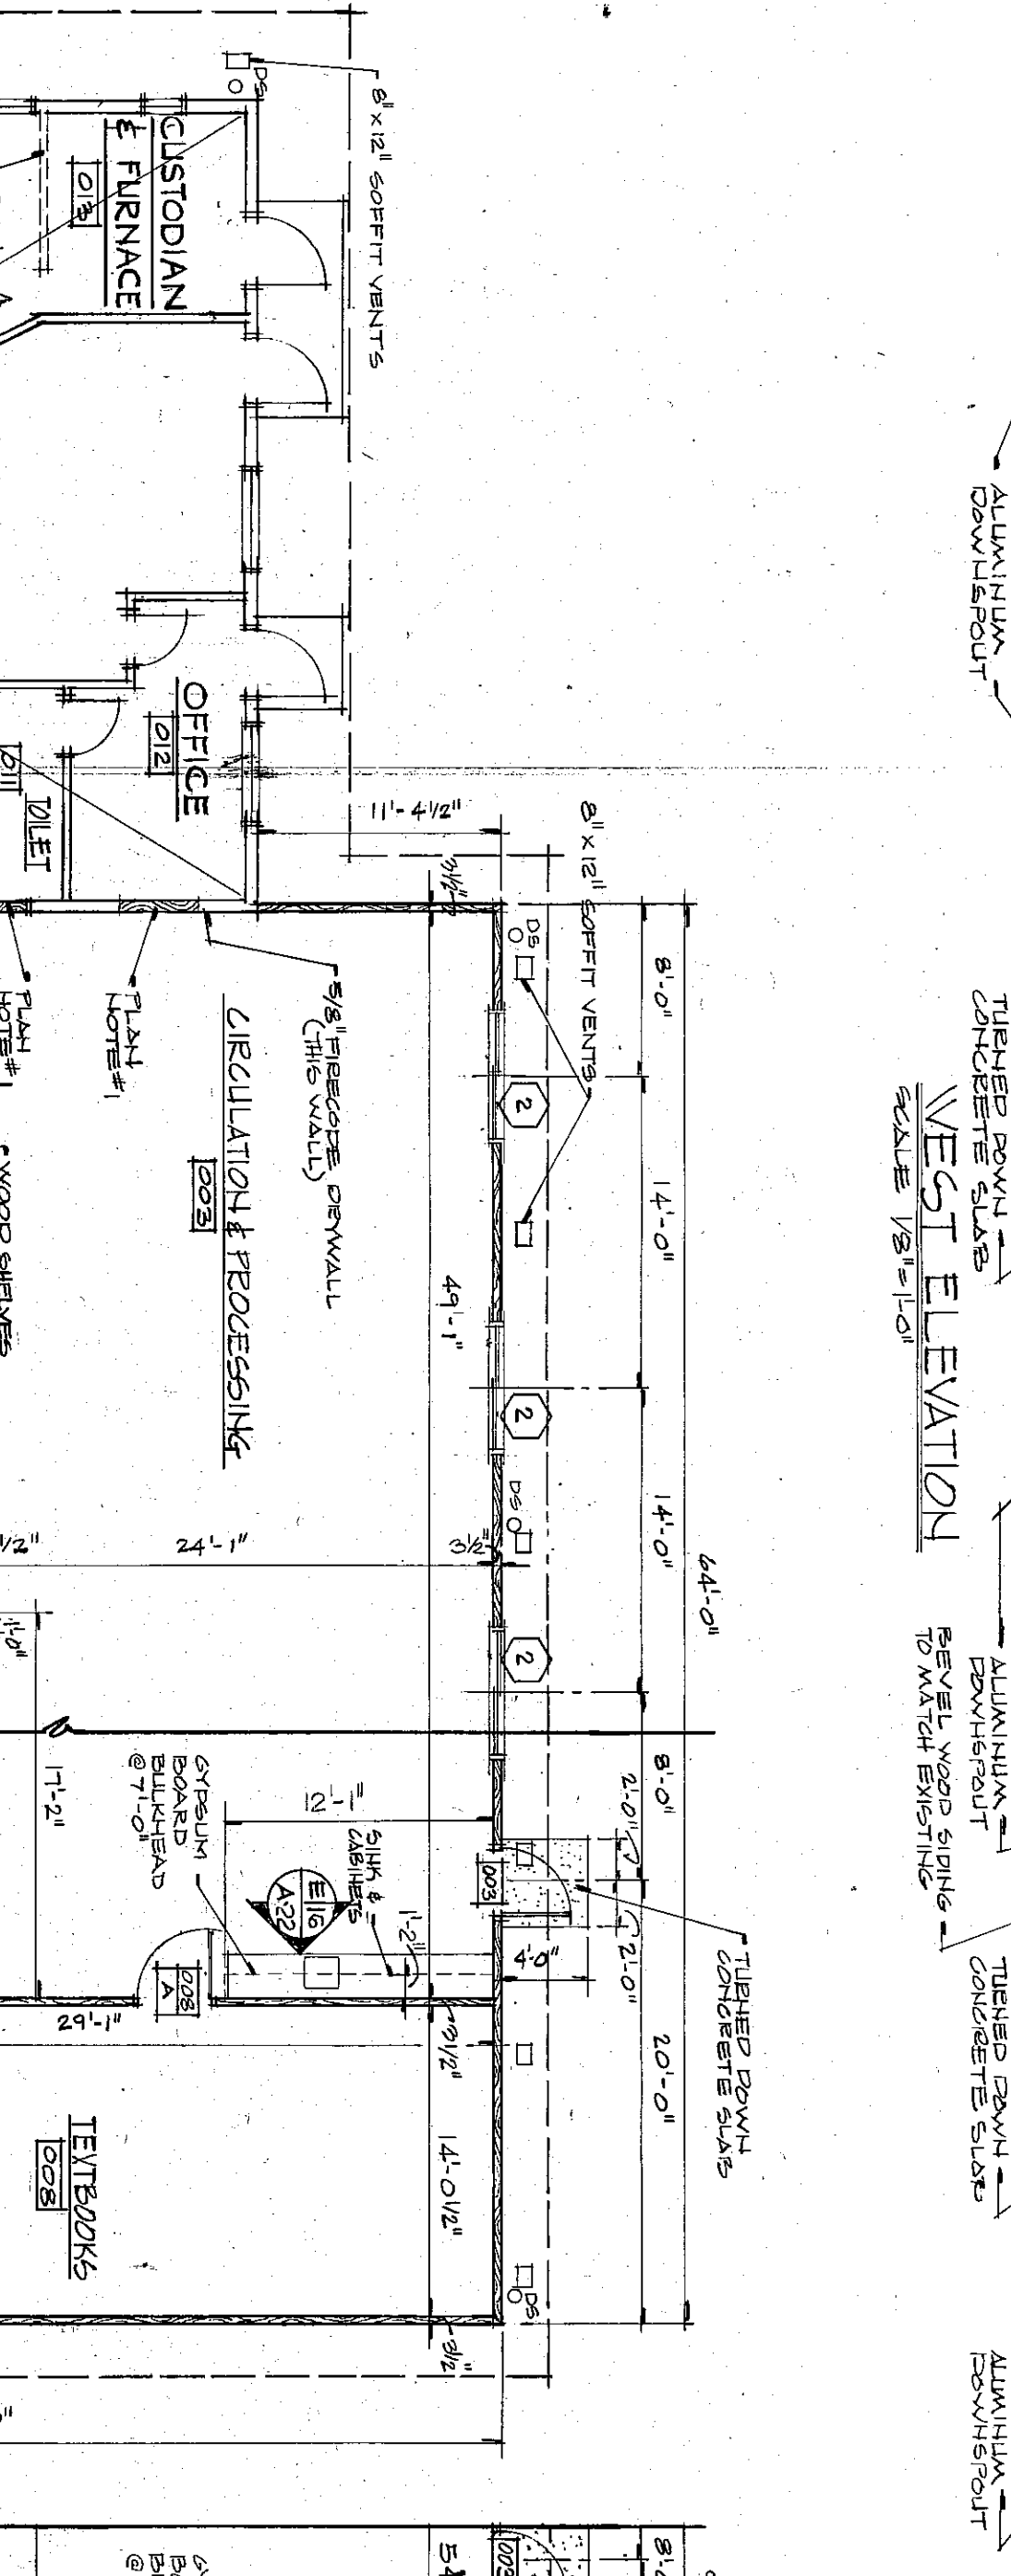
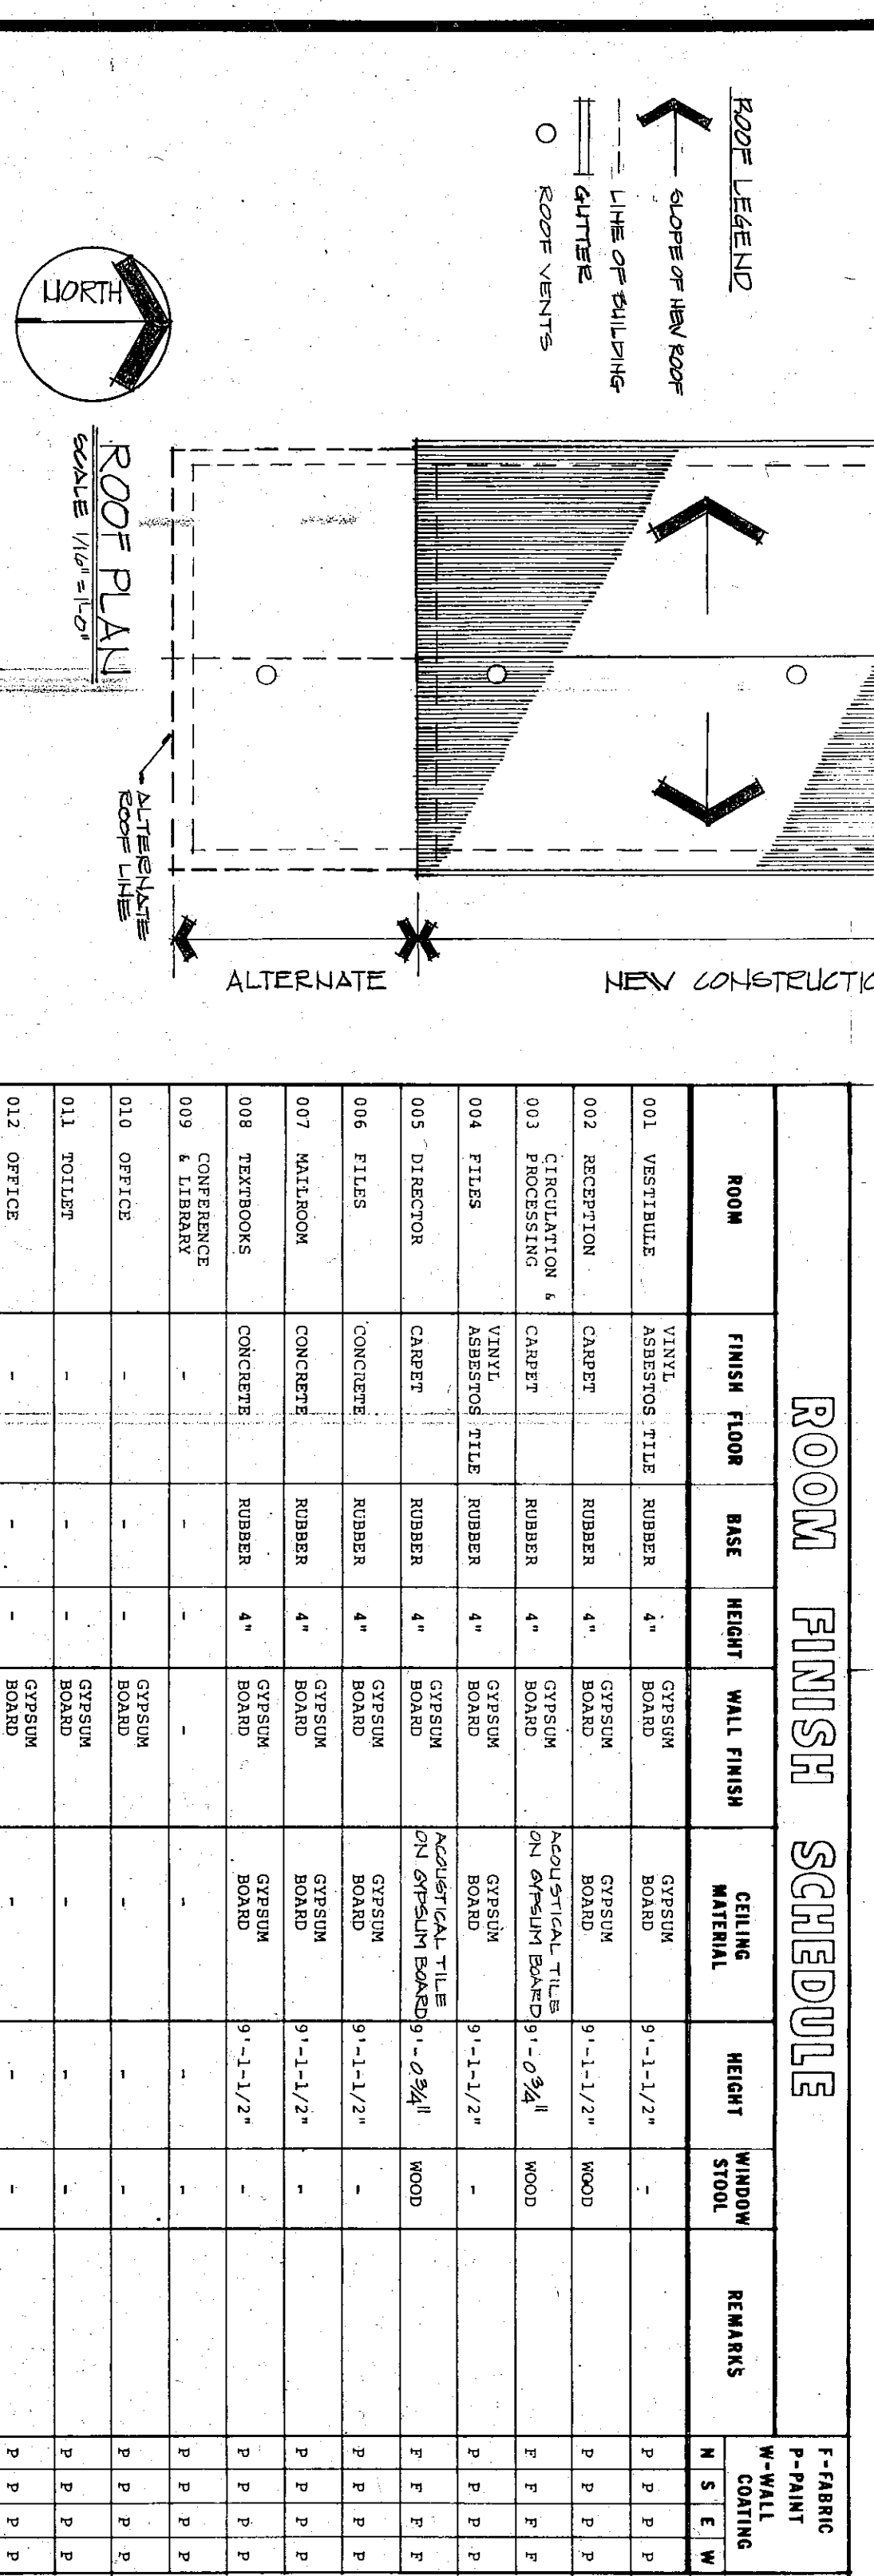
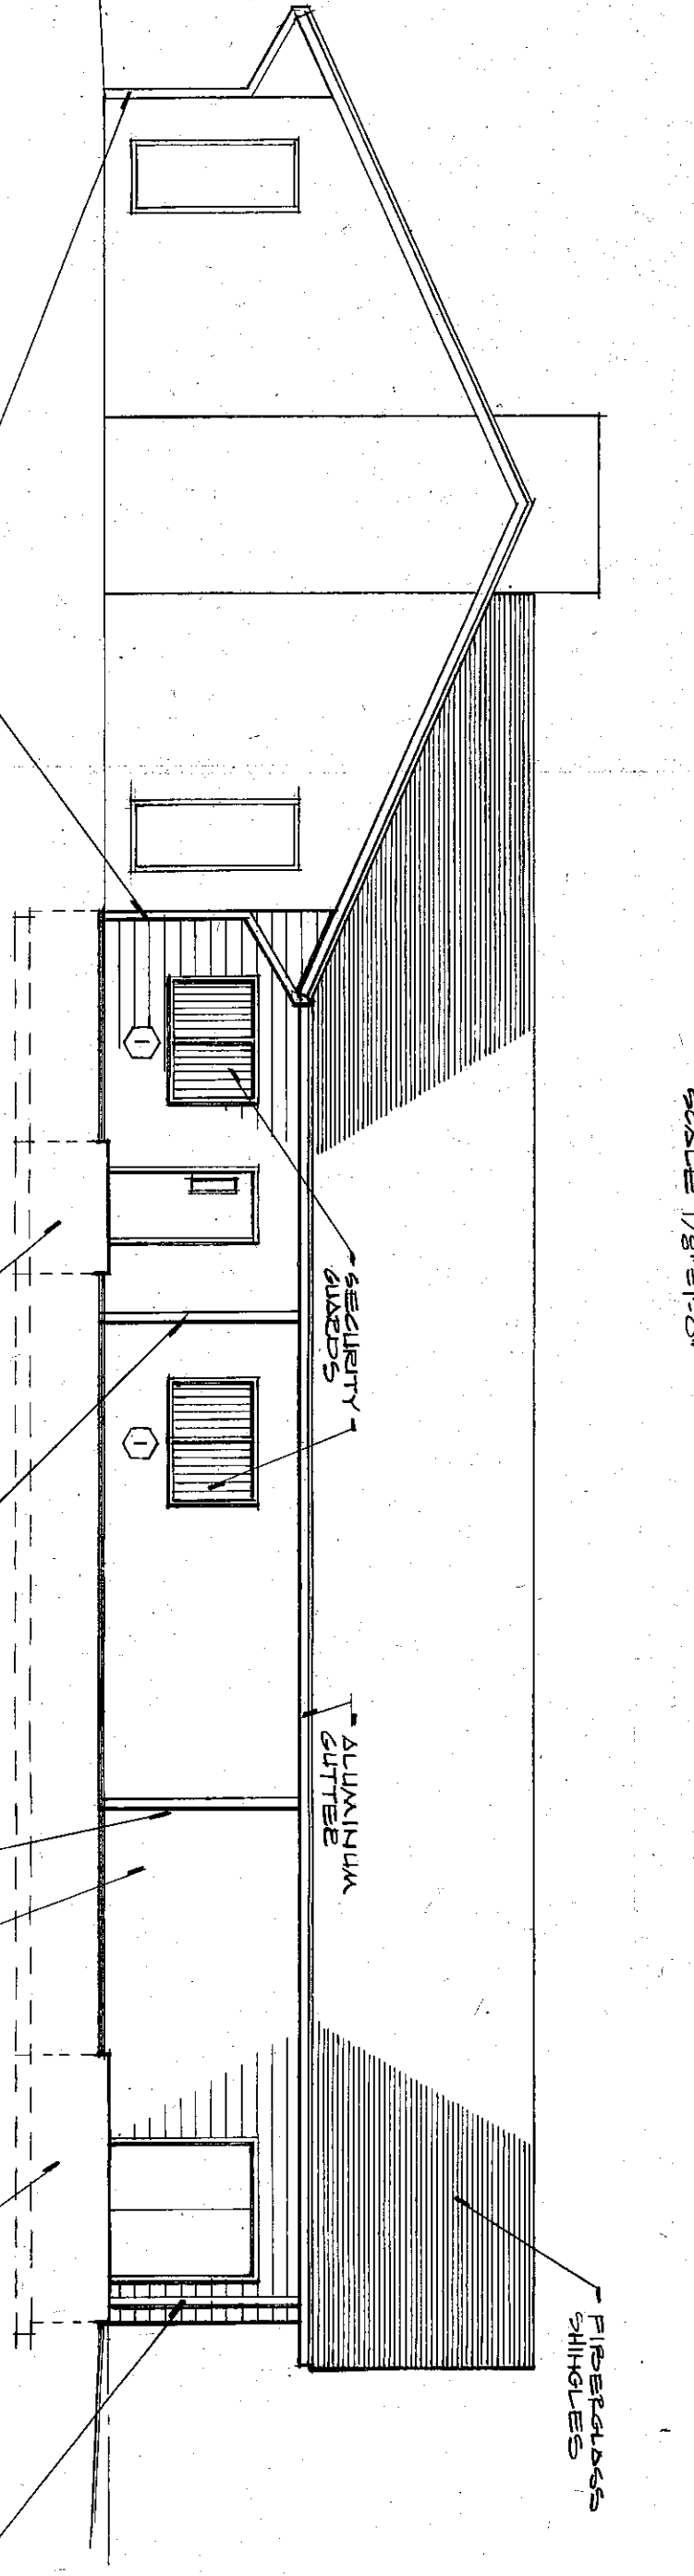
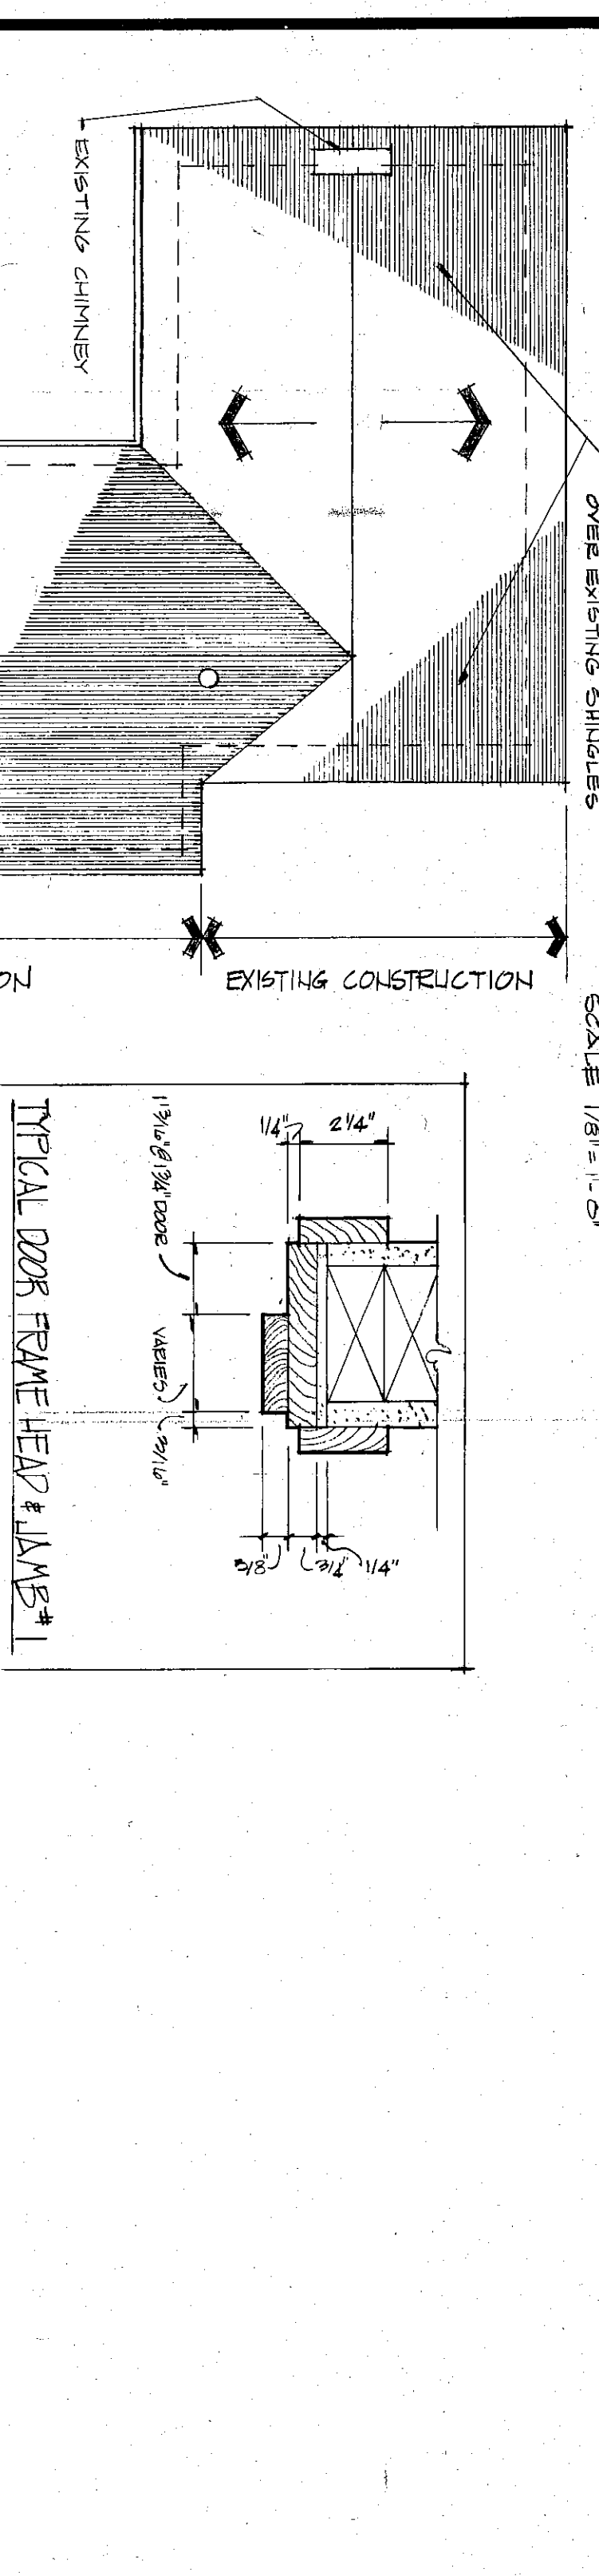
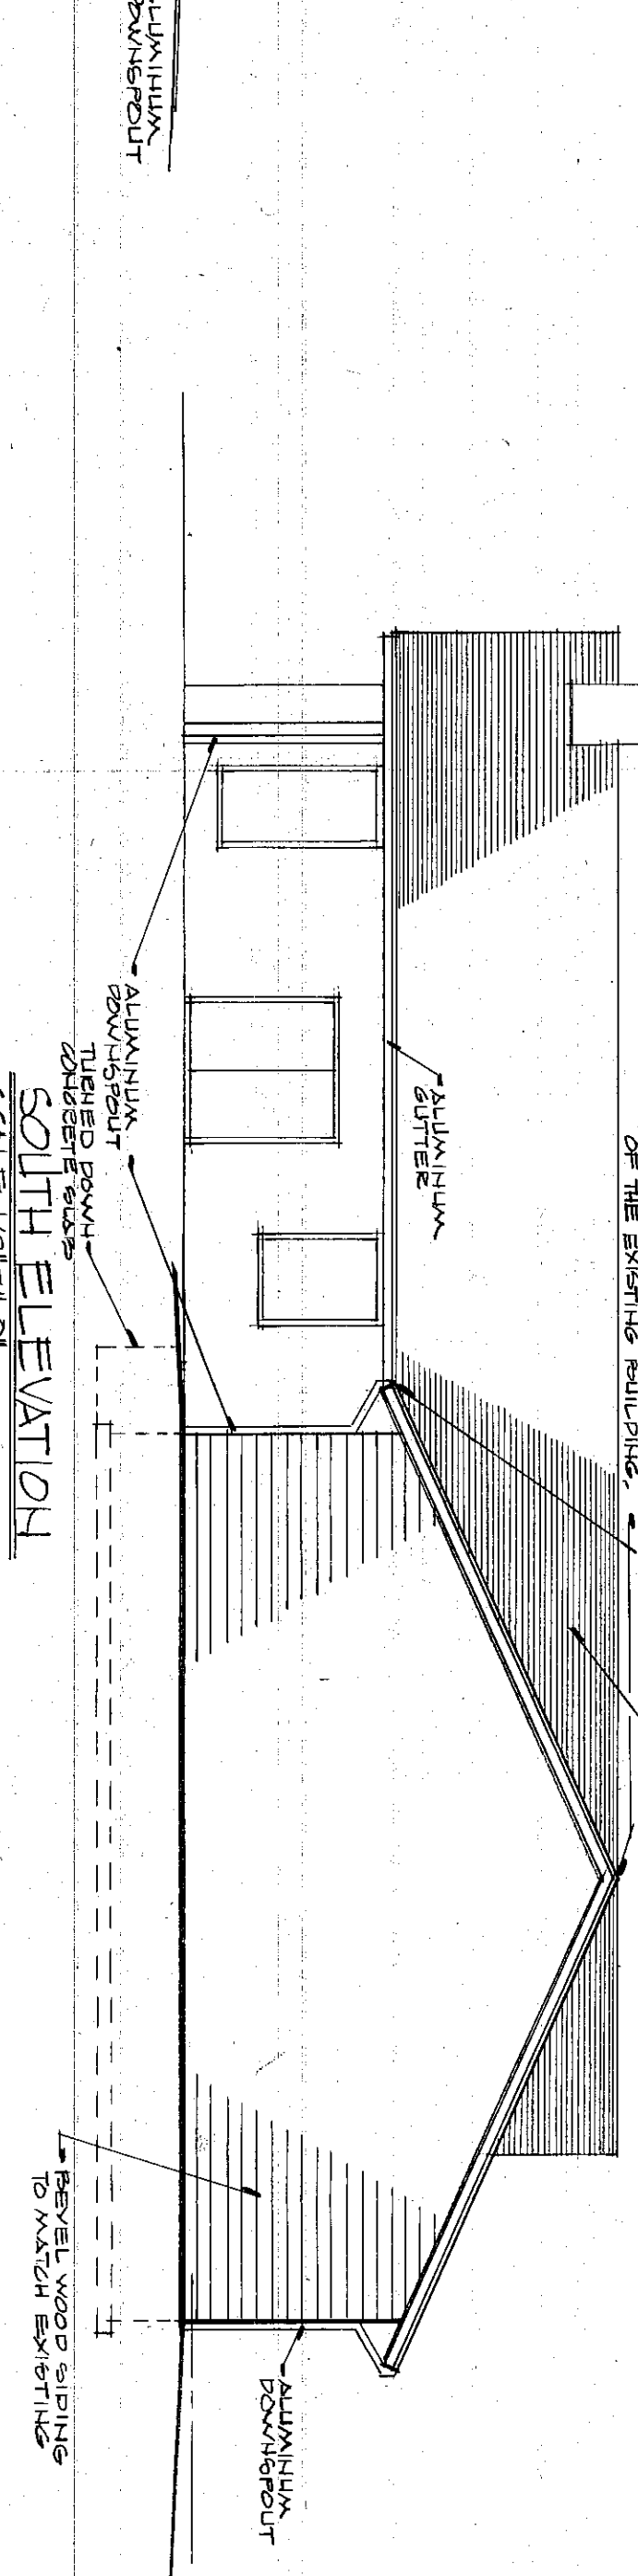
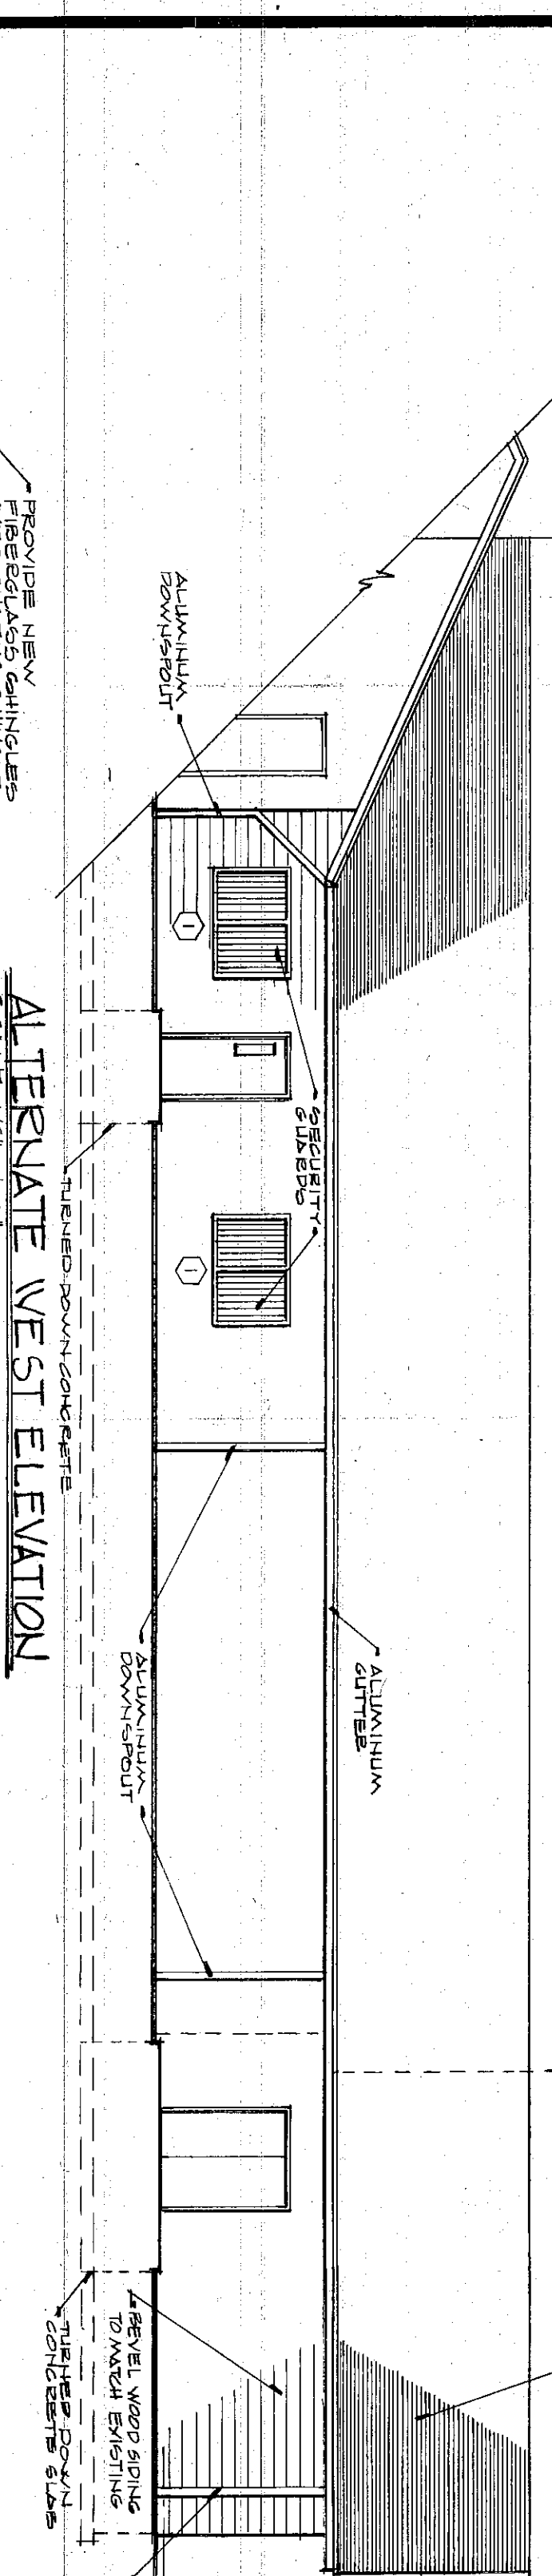
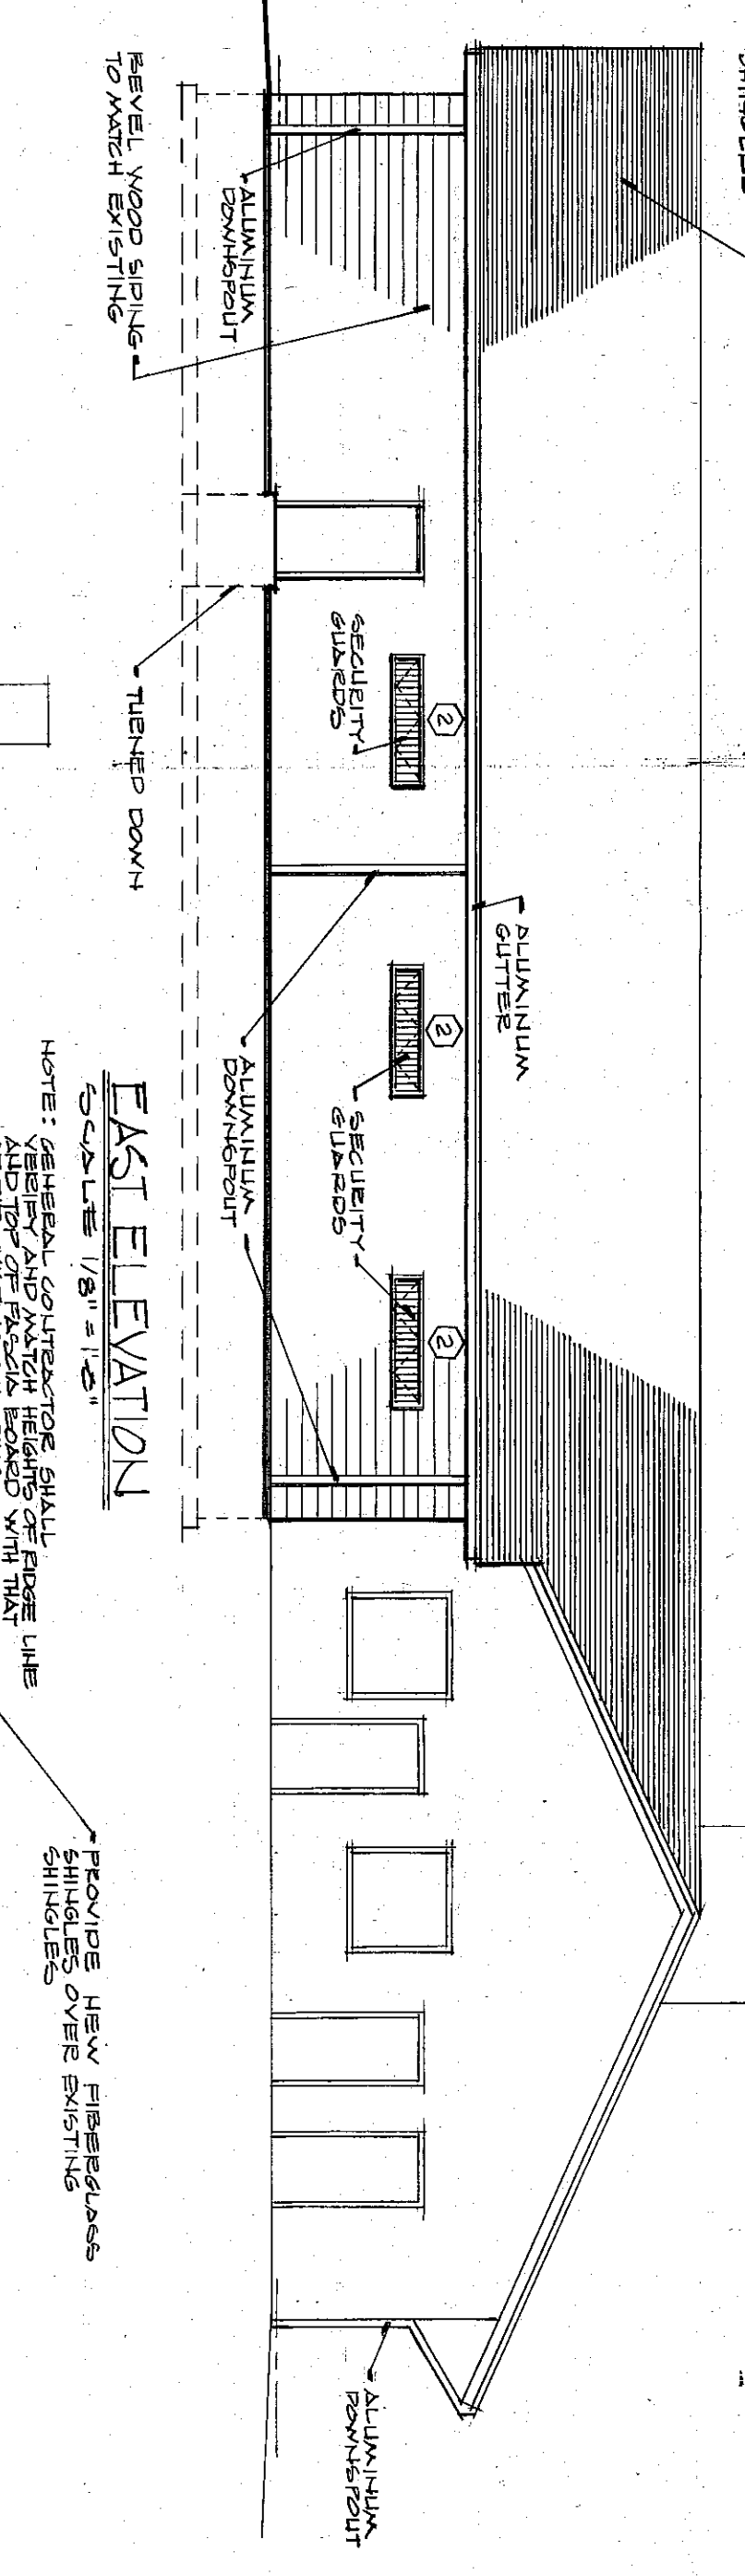


ALTERNATE
CONSTRUCTION

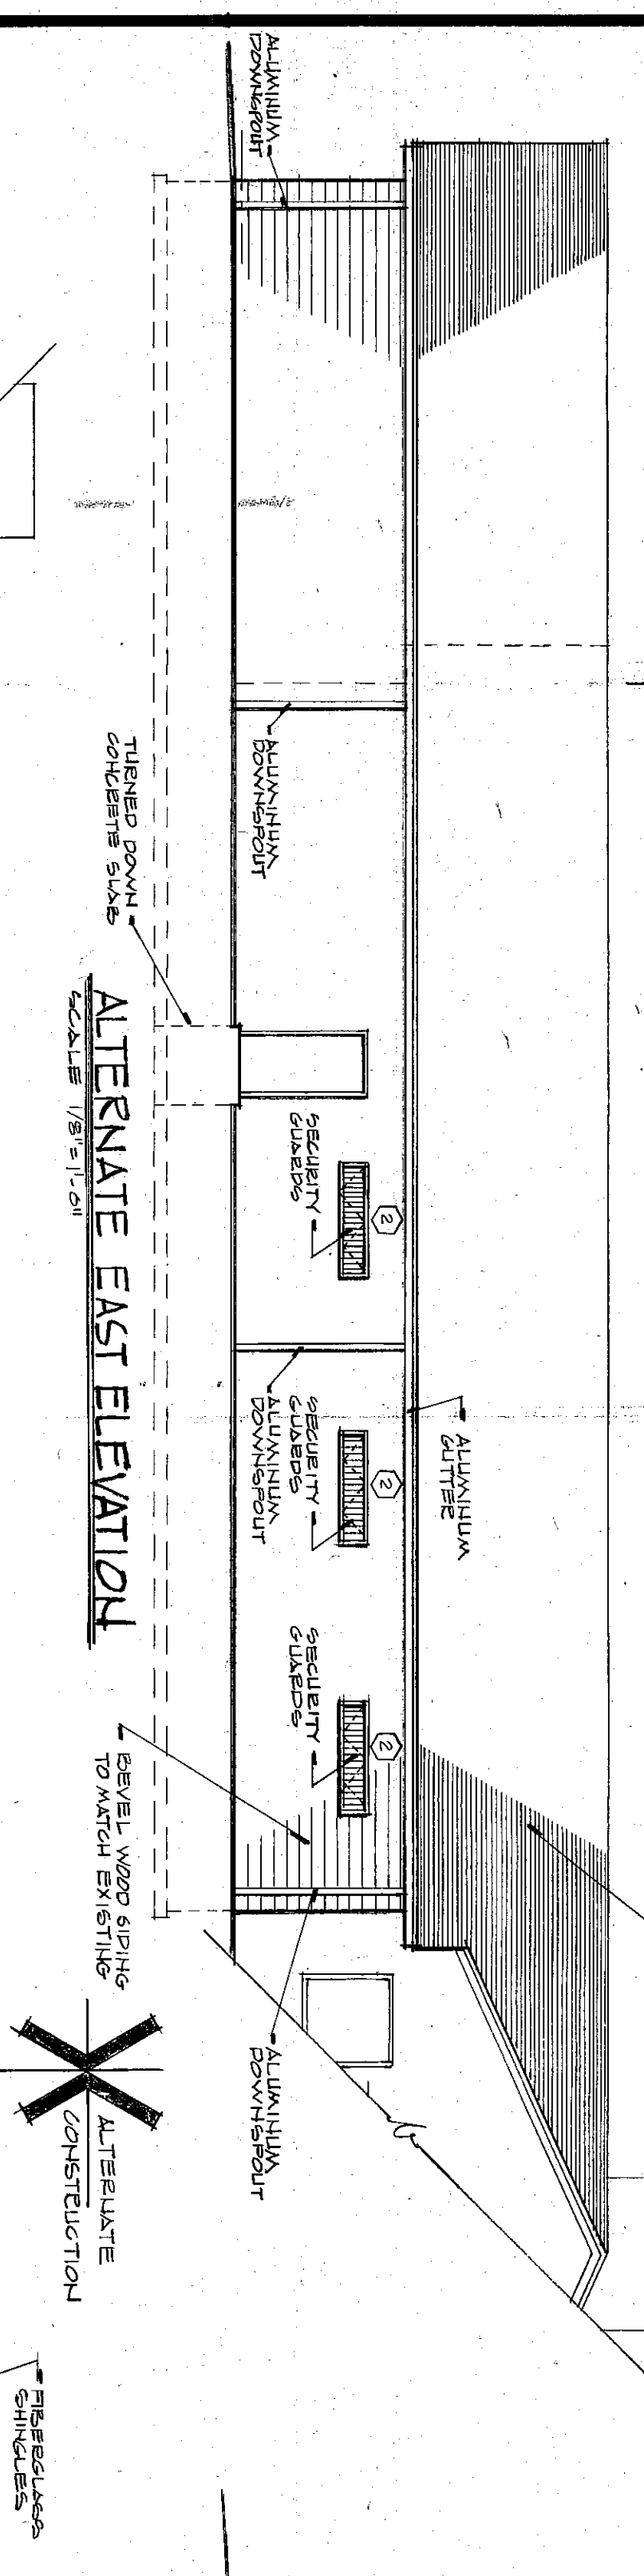

ROOM FINISH SCHEDULE									

DOOR SCHEDULE									
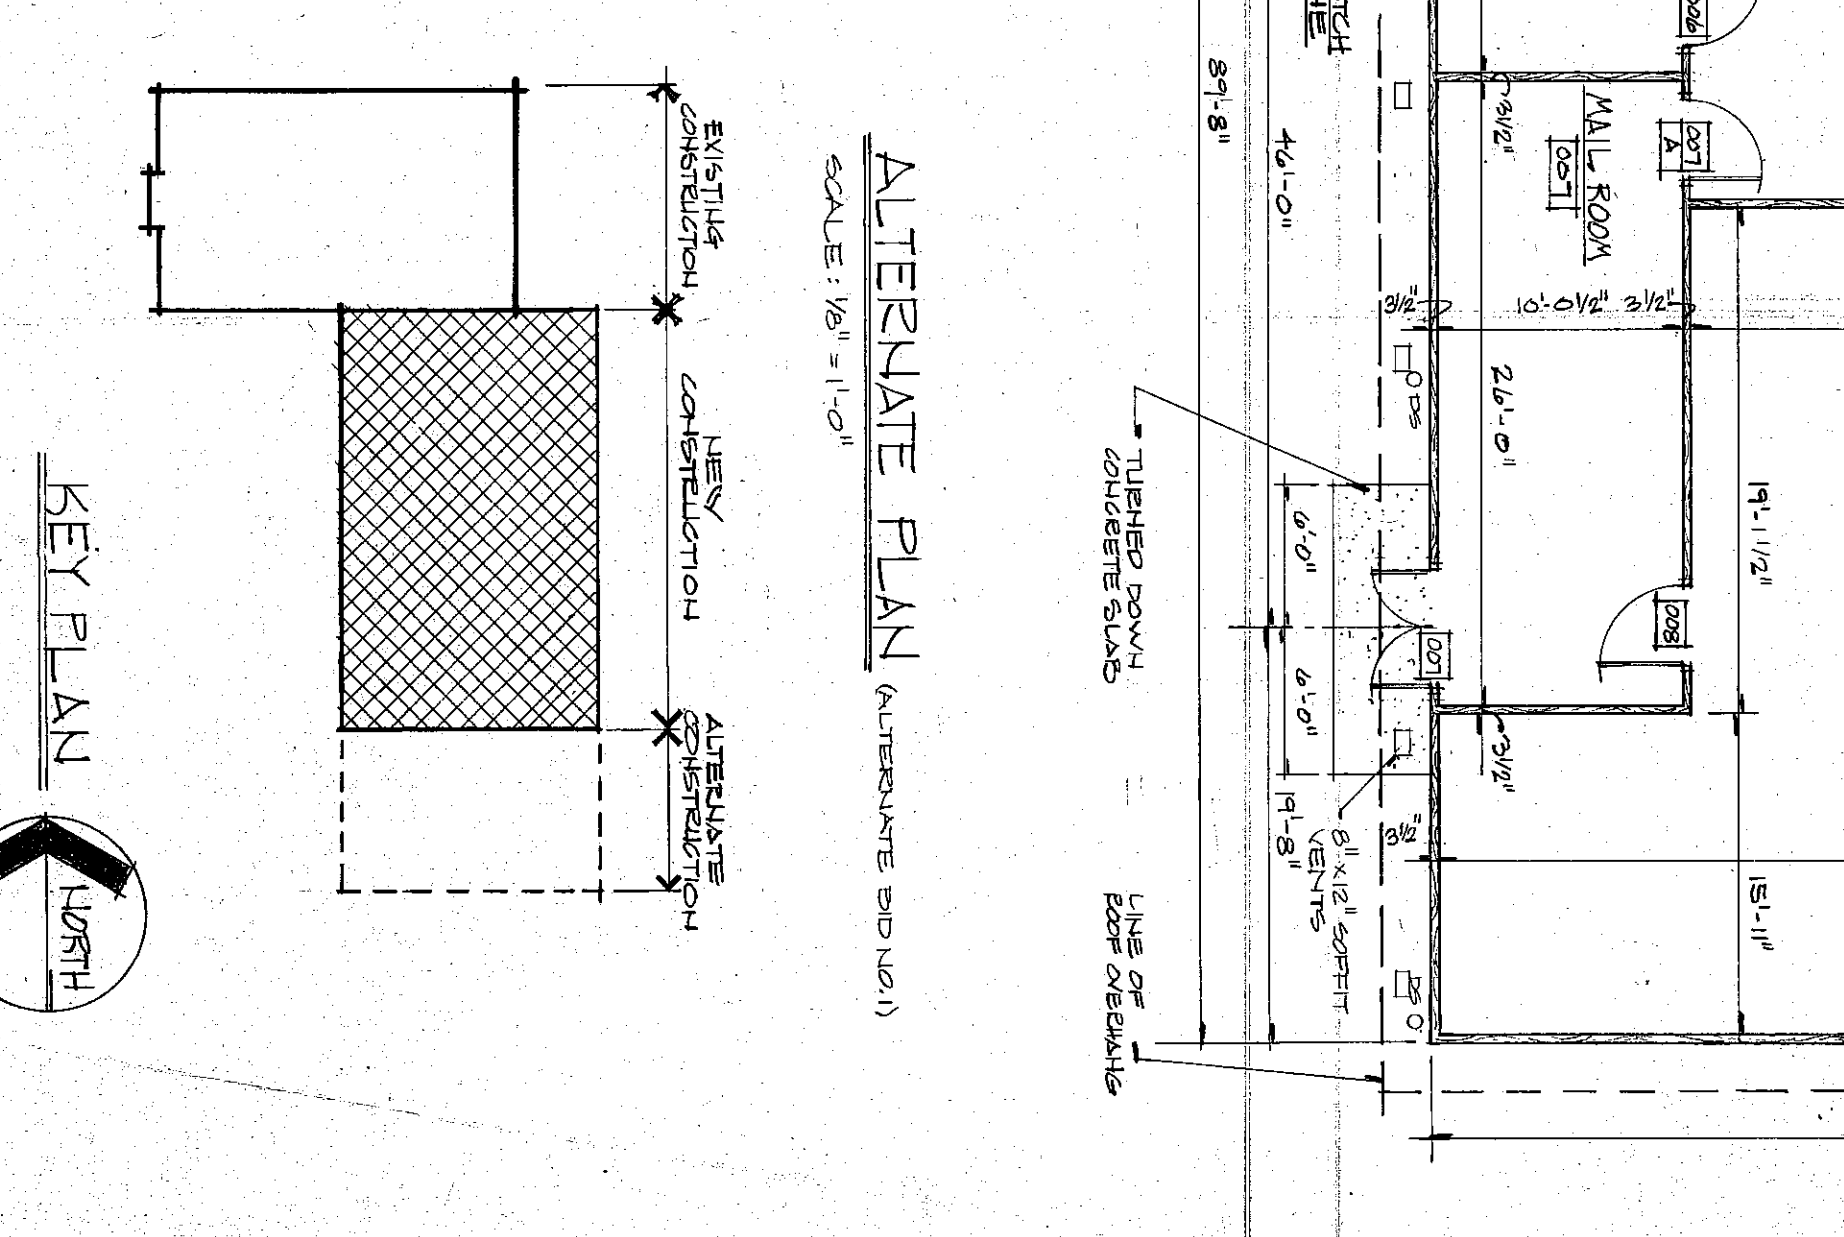

PROJECT 3178
DATE NOV 5, 1979
REVISED

NO. A-21
OF 23

178-8-80

EVERETT · I · BROWN COMPANY

5500 WEST BRADBURY AVENUE ·
INSTRUCTIONAL MATERIALS CENTER

ARCHITECTS
ENGINEERS
INDIANAPOLIS, INDIANA · 46241