


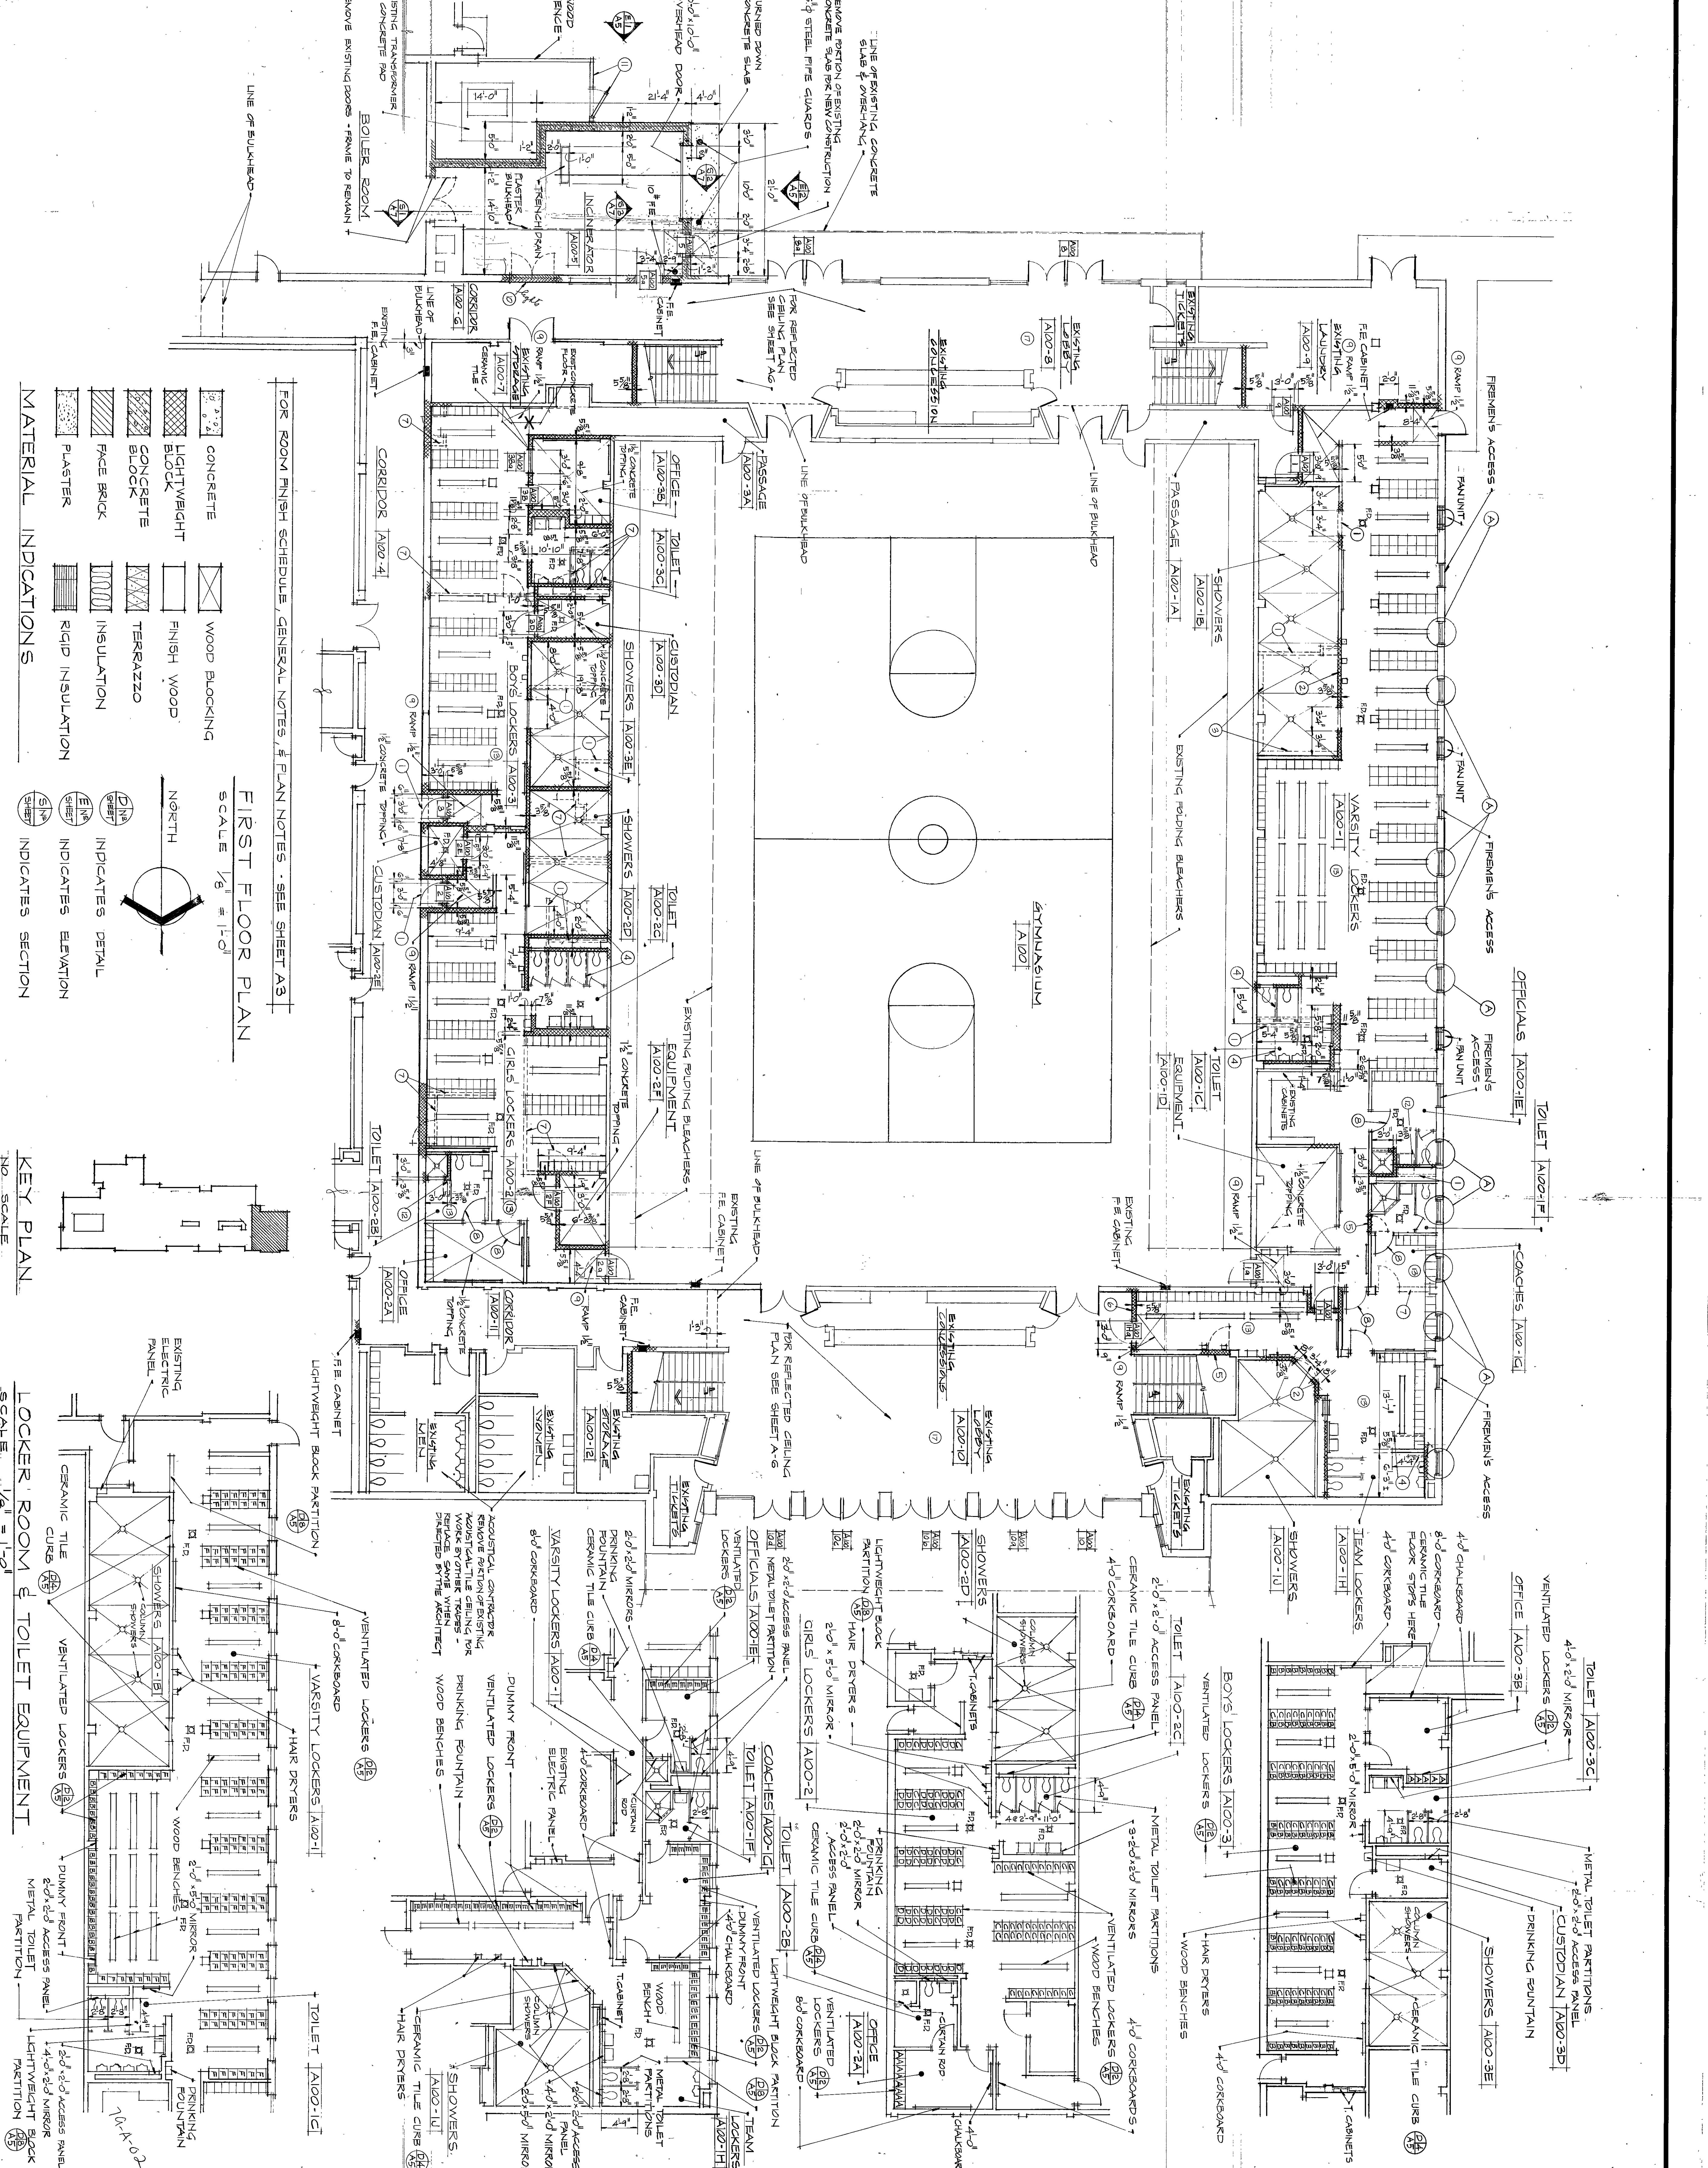

FOR ROOM FINISH SCHEDULE, GENERAL NOTES, & PLAN NOTES - SEE SHEET A-3

SCALE 1/8" = 1'-0"

NORTH

INDICATES DETAIL

INDICATES ELEVATION

INDICATES SECTION

NO. SCALE

KEY PLAN

LOCKER ROOM & TOILET EQUIPMENT

SCALE 1/8" = 1'-0"

NO. A-2

OF 23