




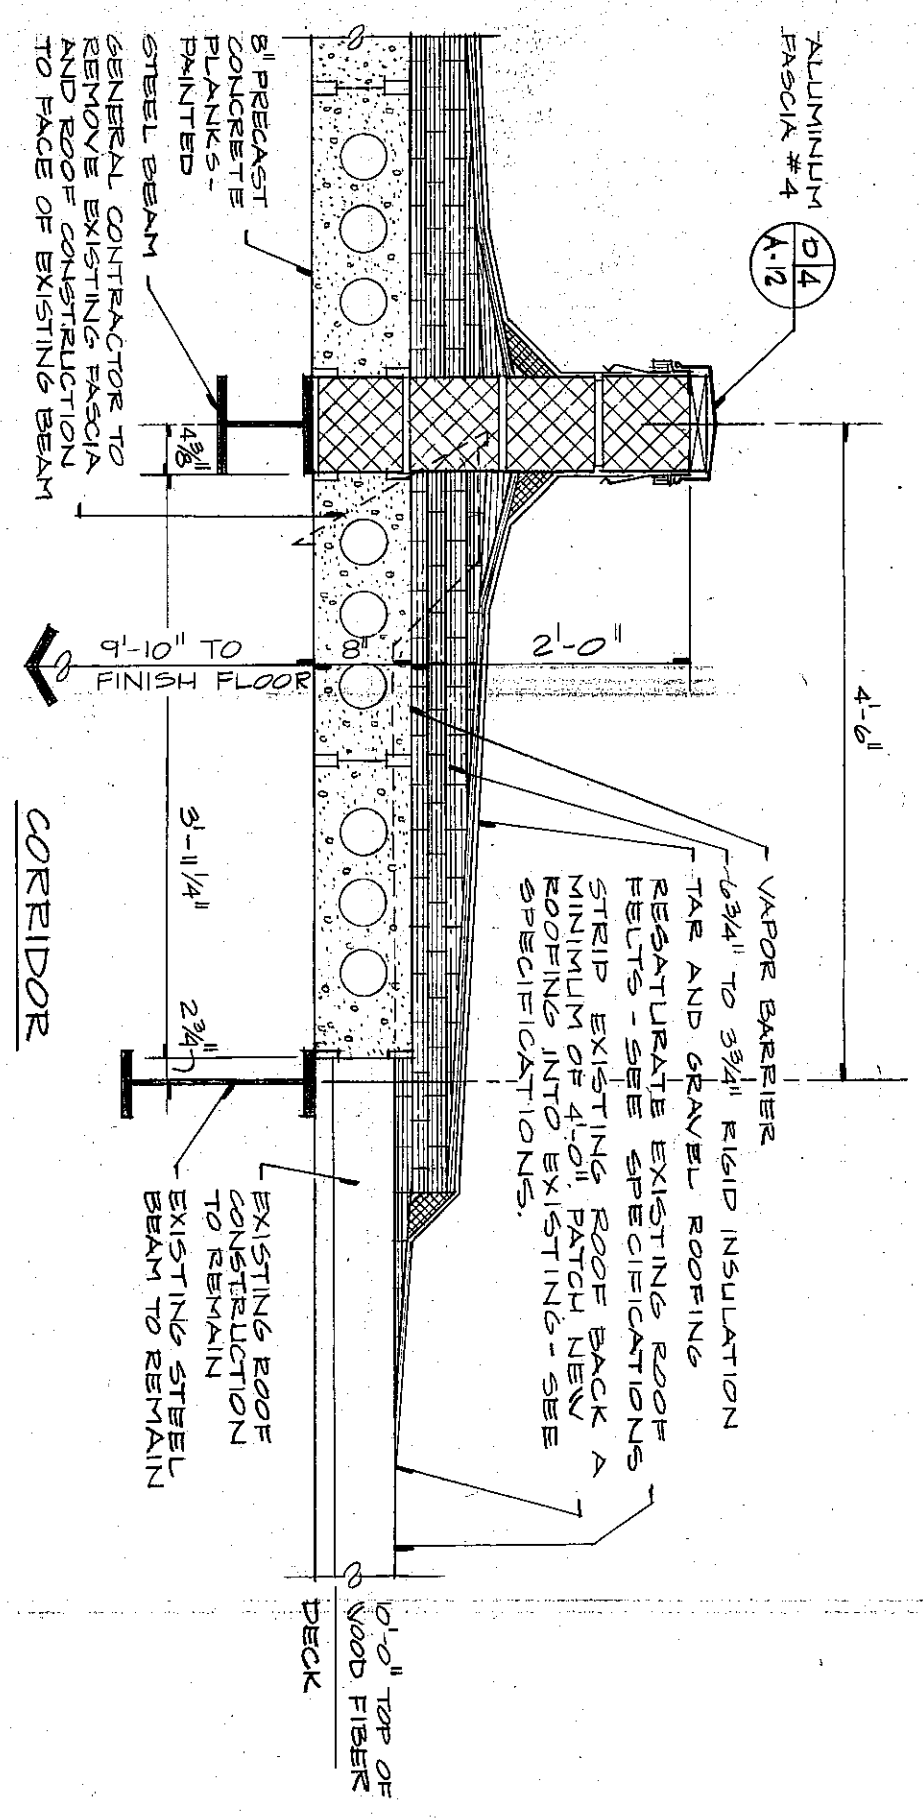


SECTION A-III
SCALE: 3/4" = 1'-0"

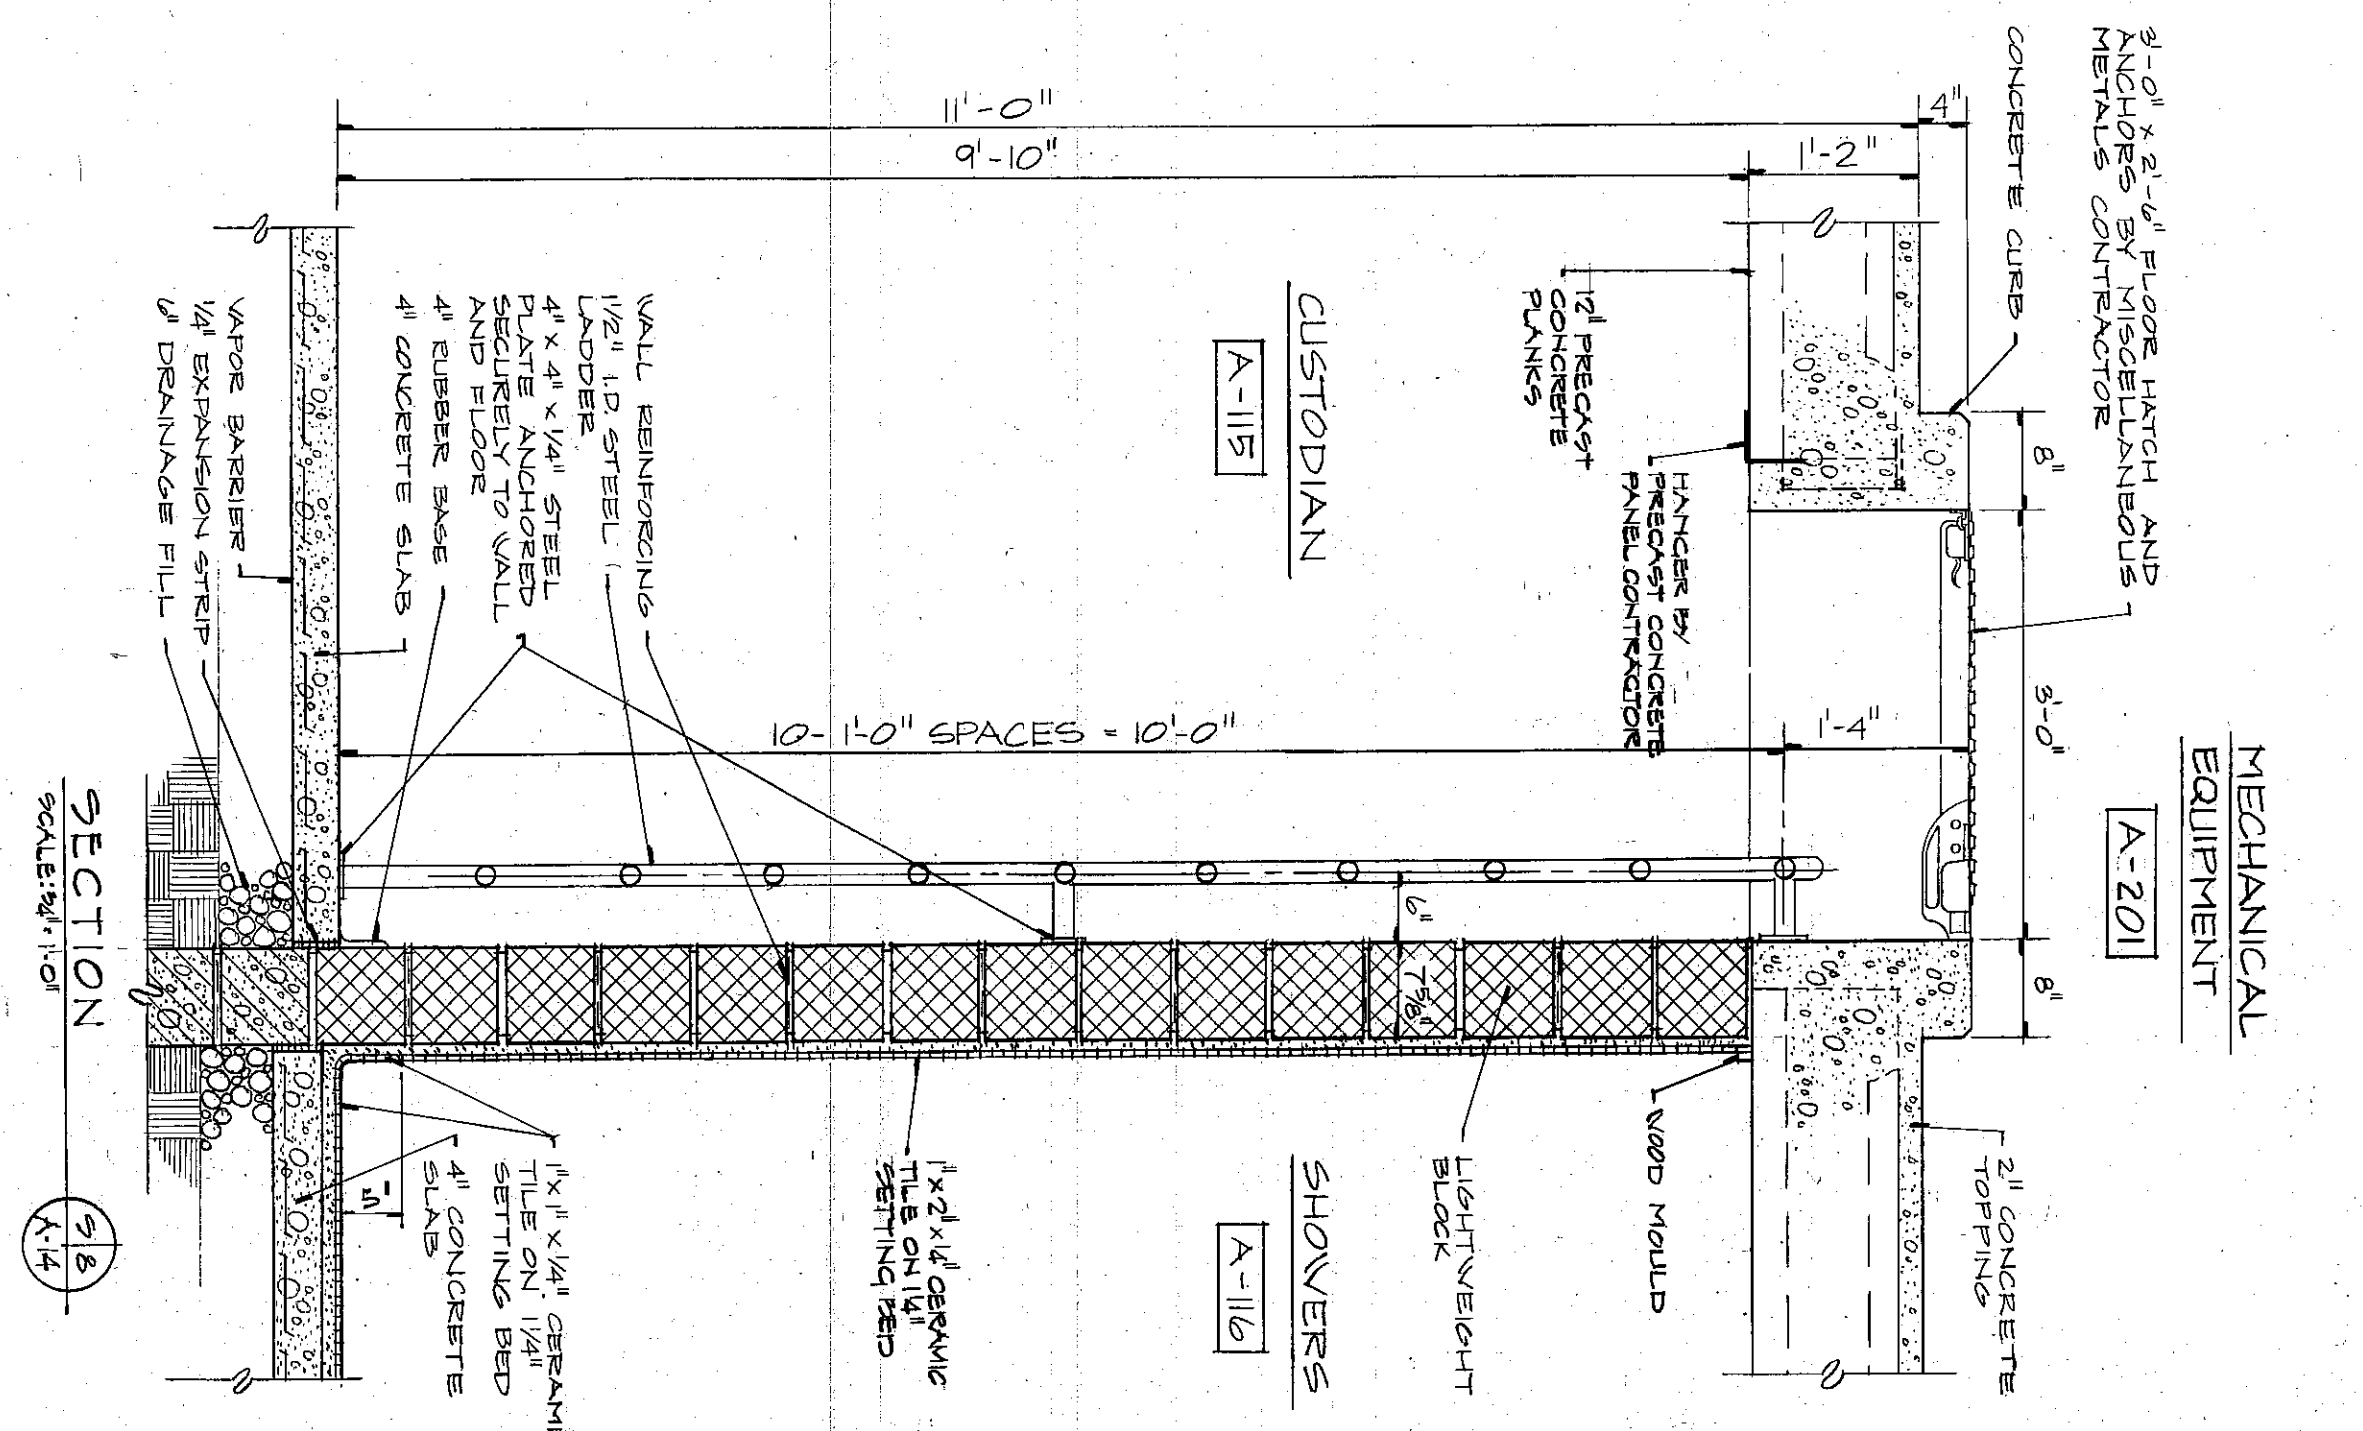



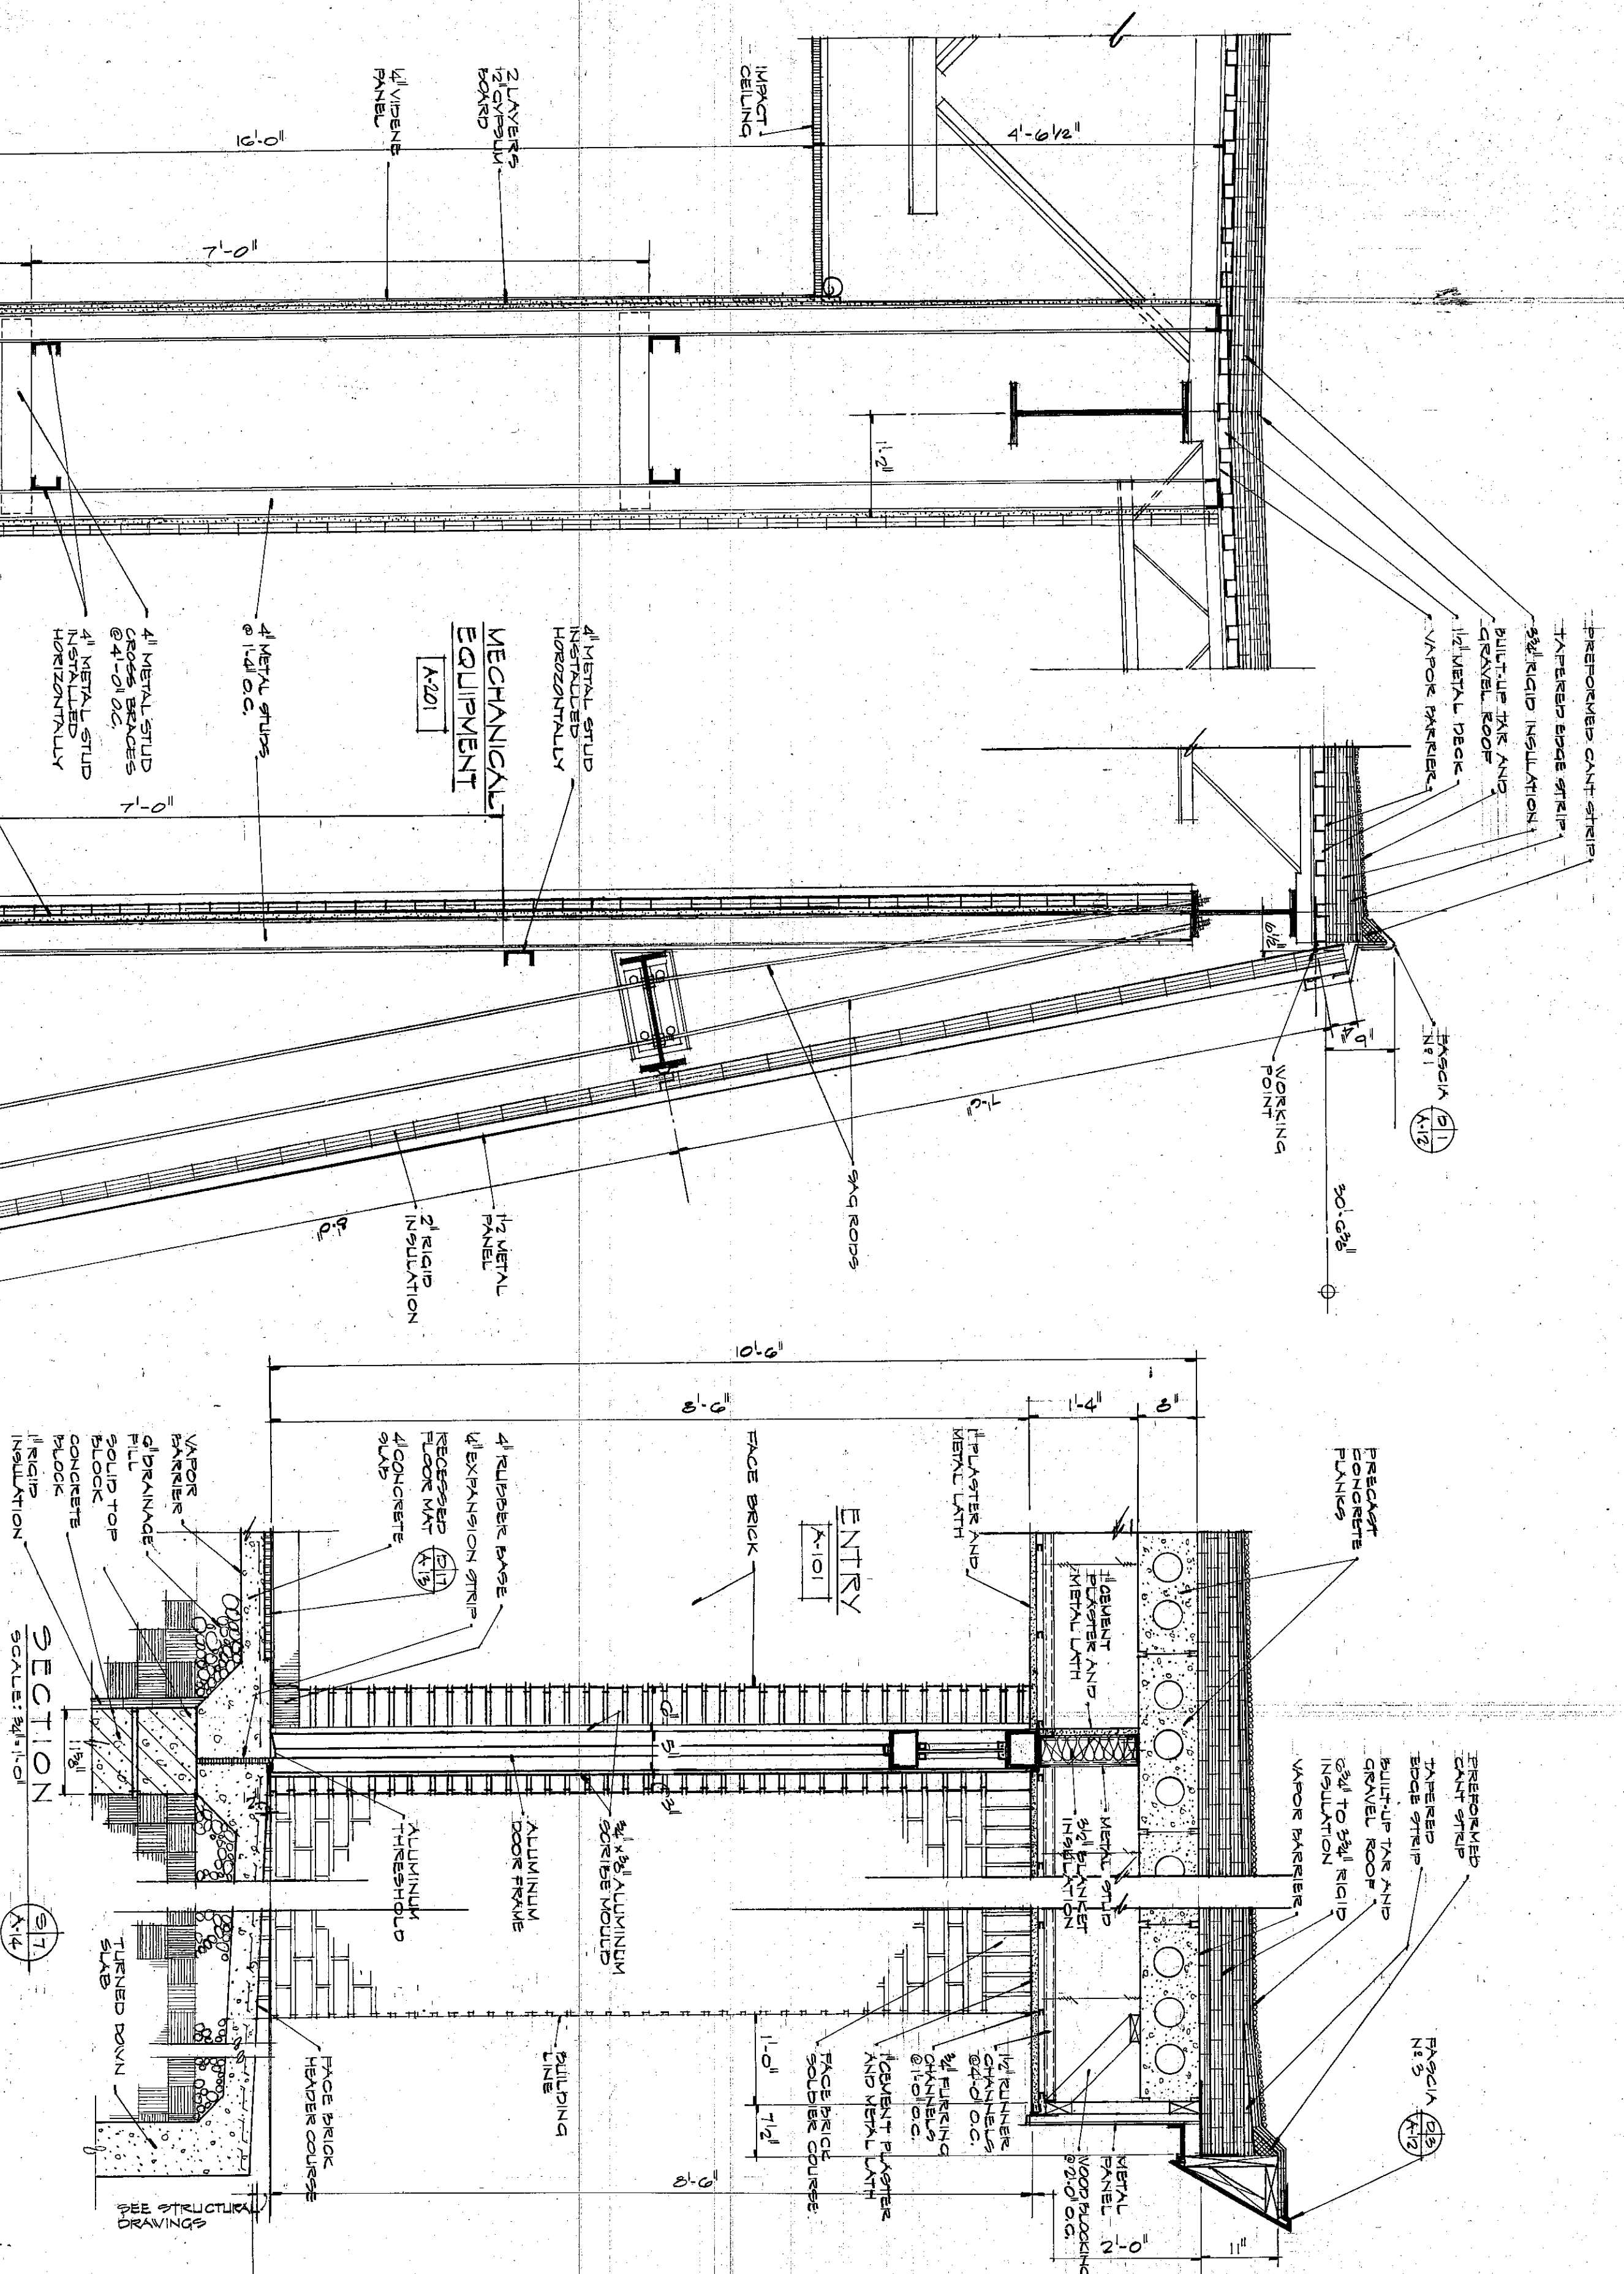



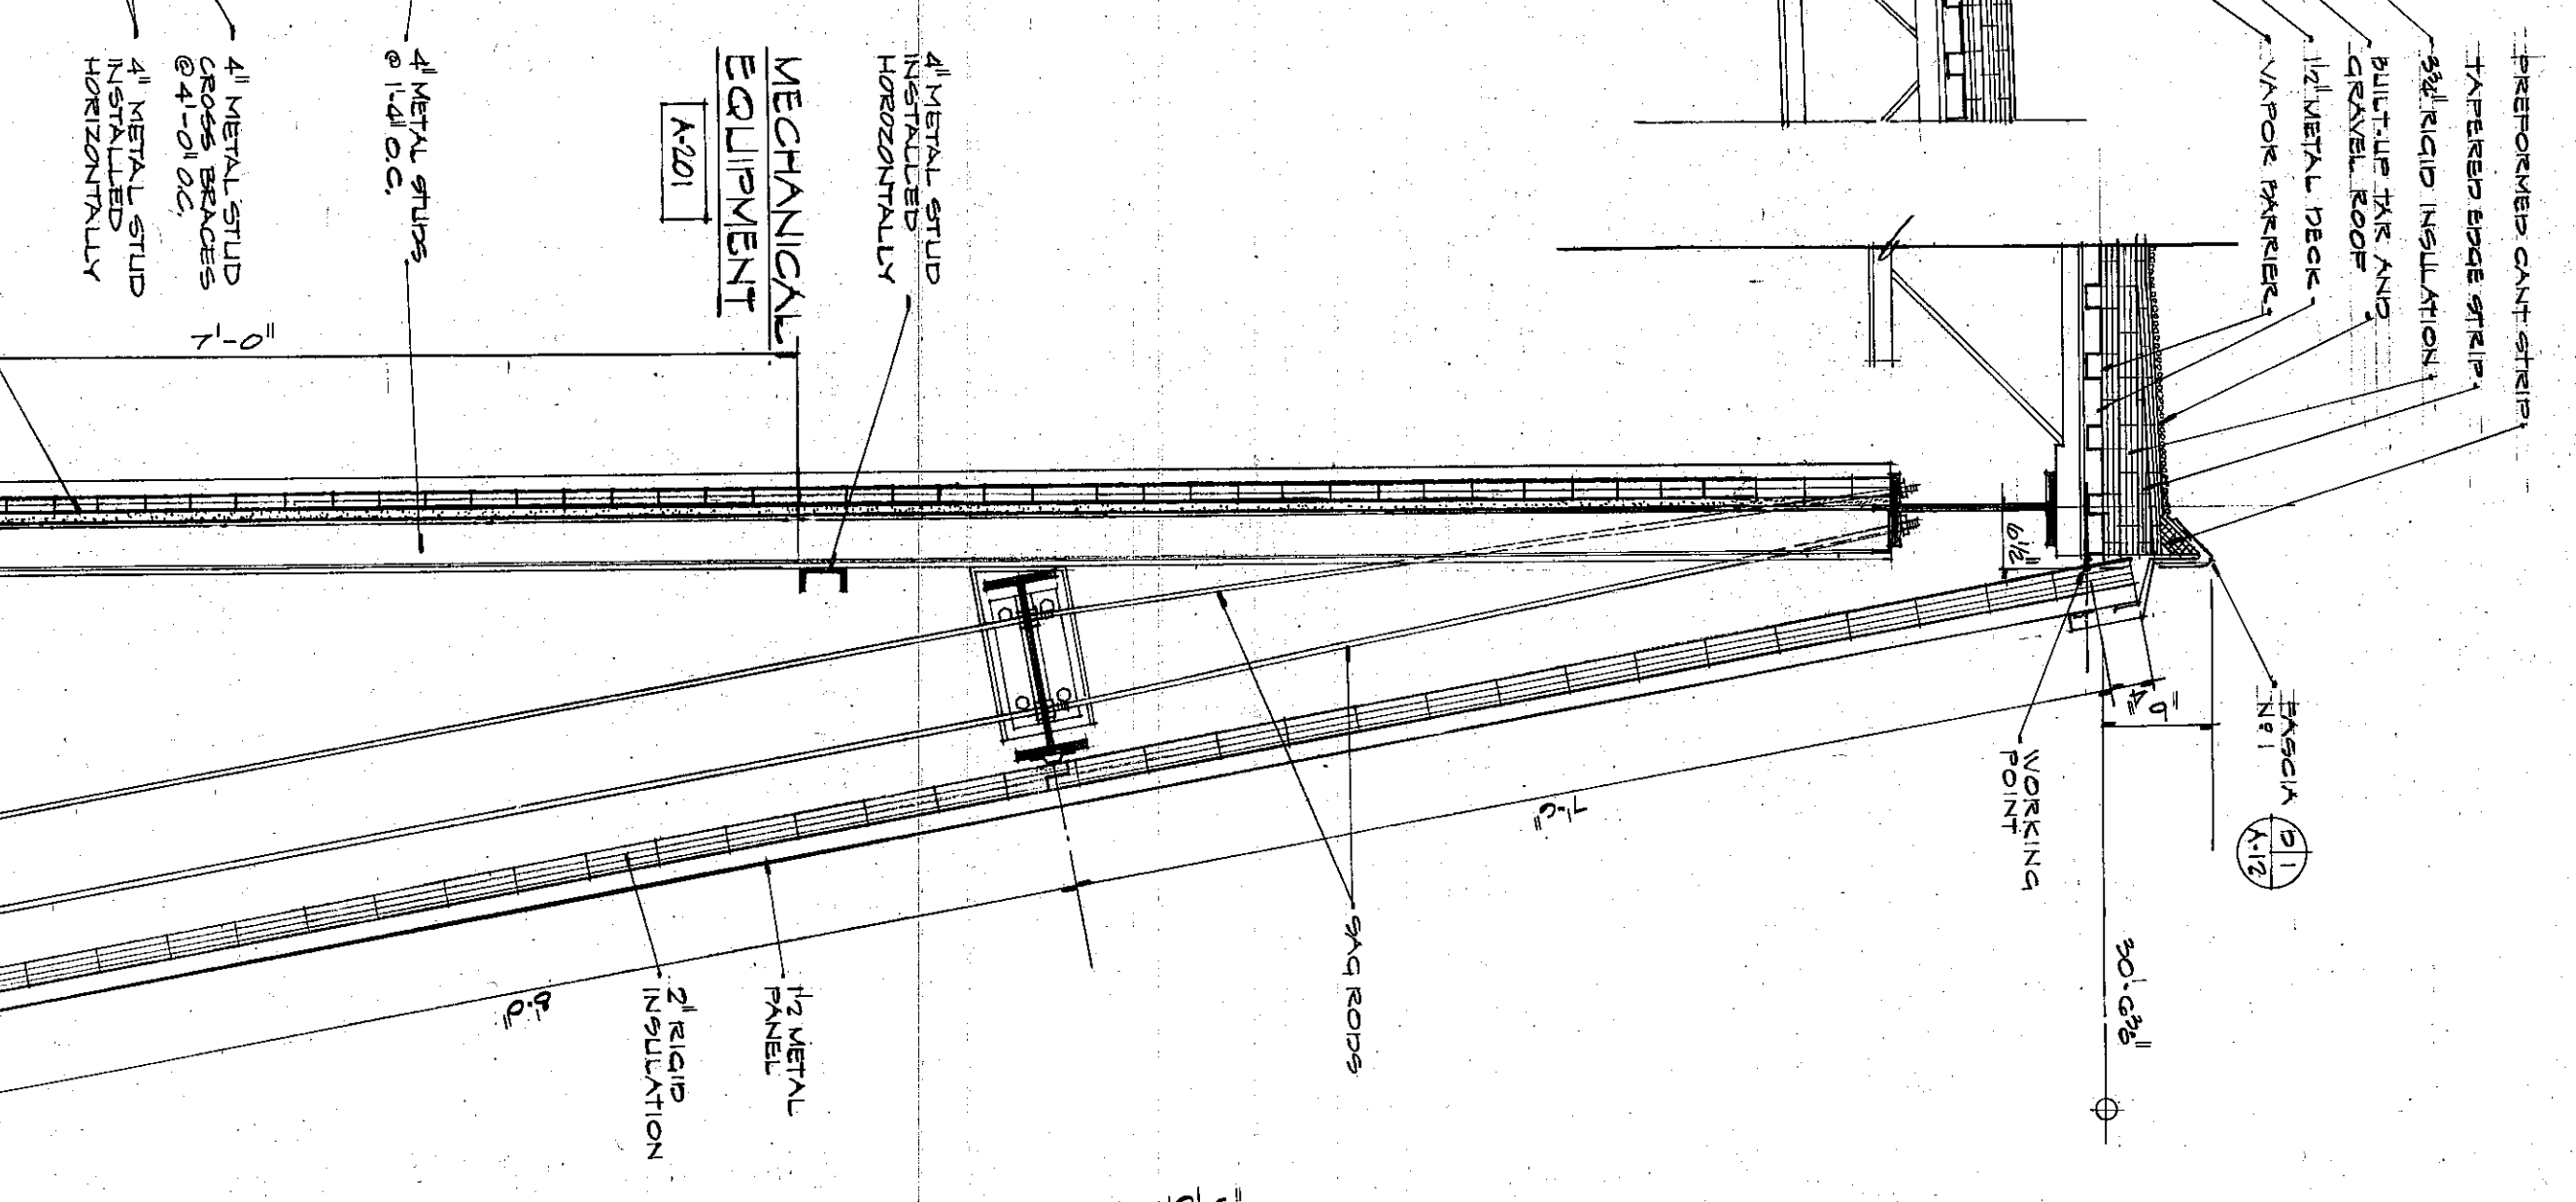


SECTION A-117
SCALE: 1/2" = 1'-0"

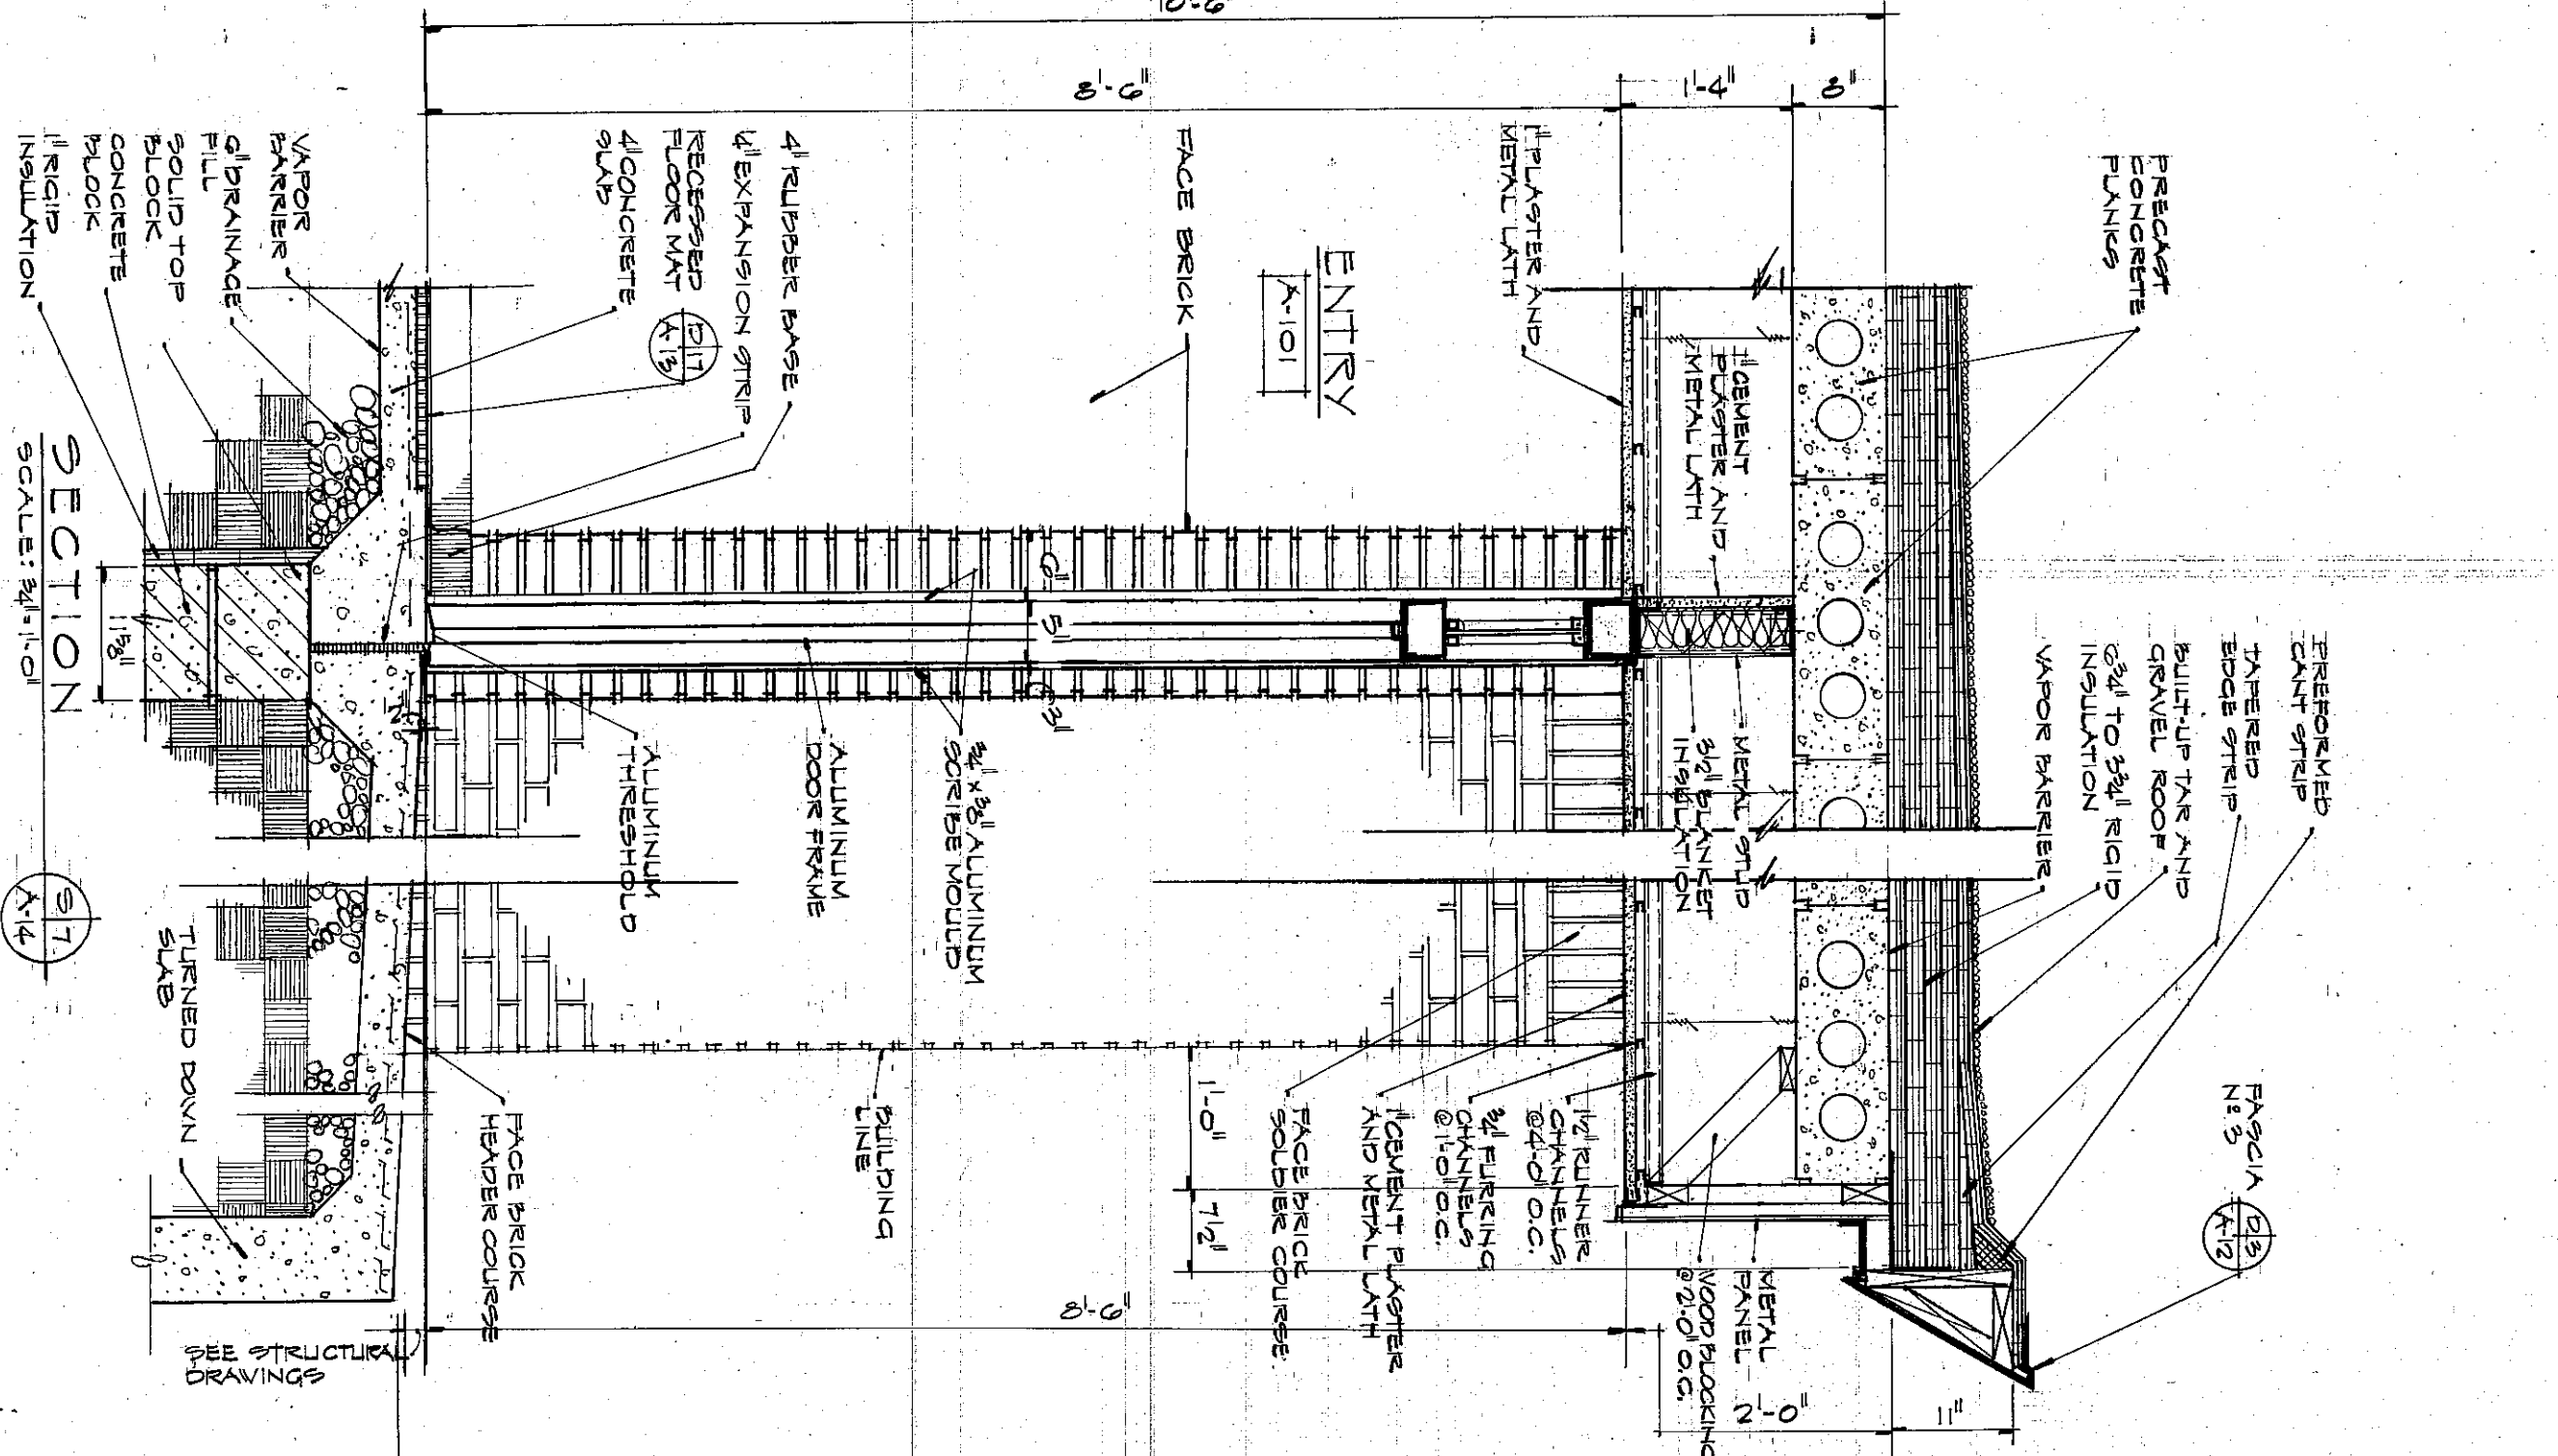



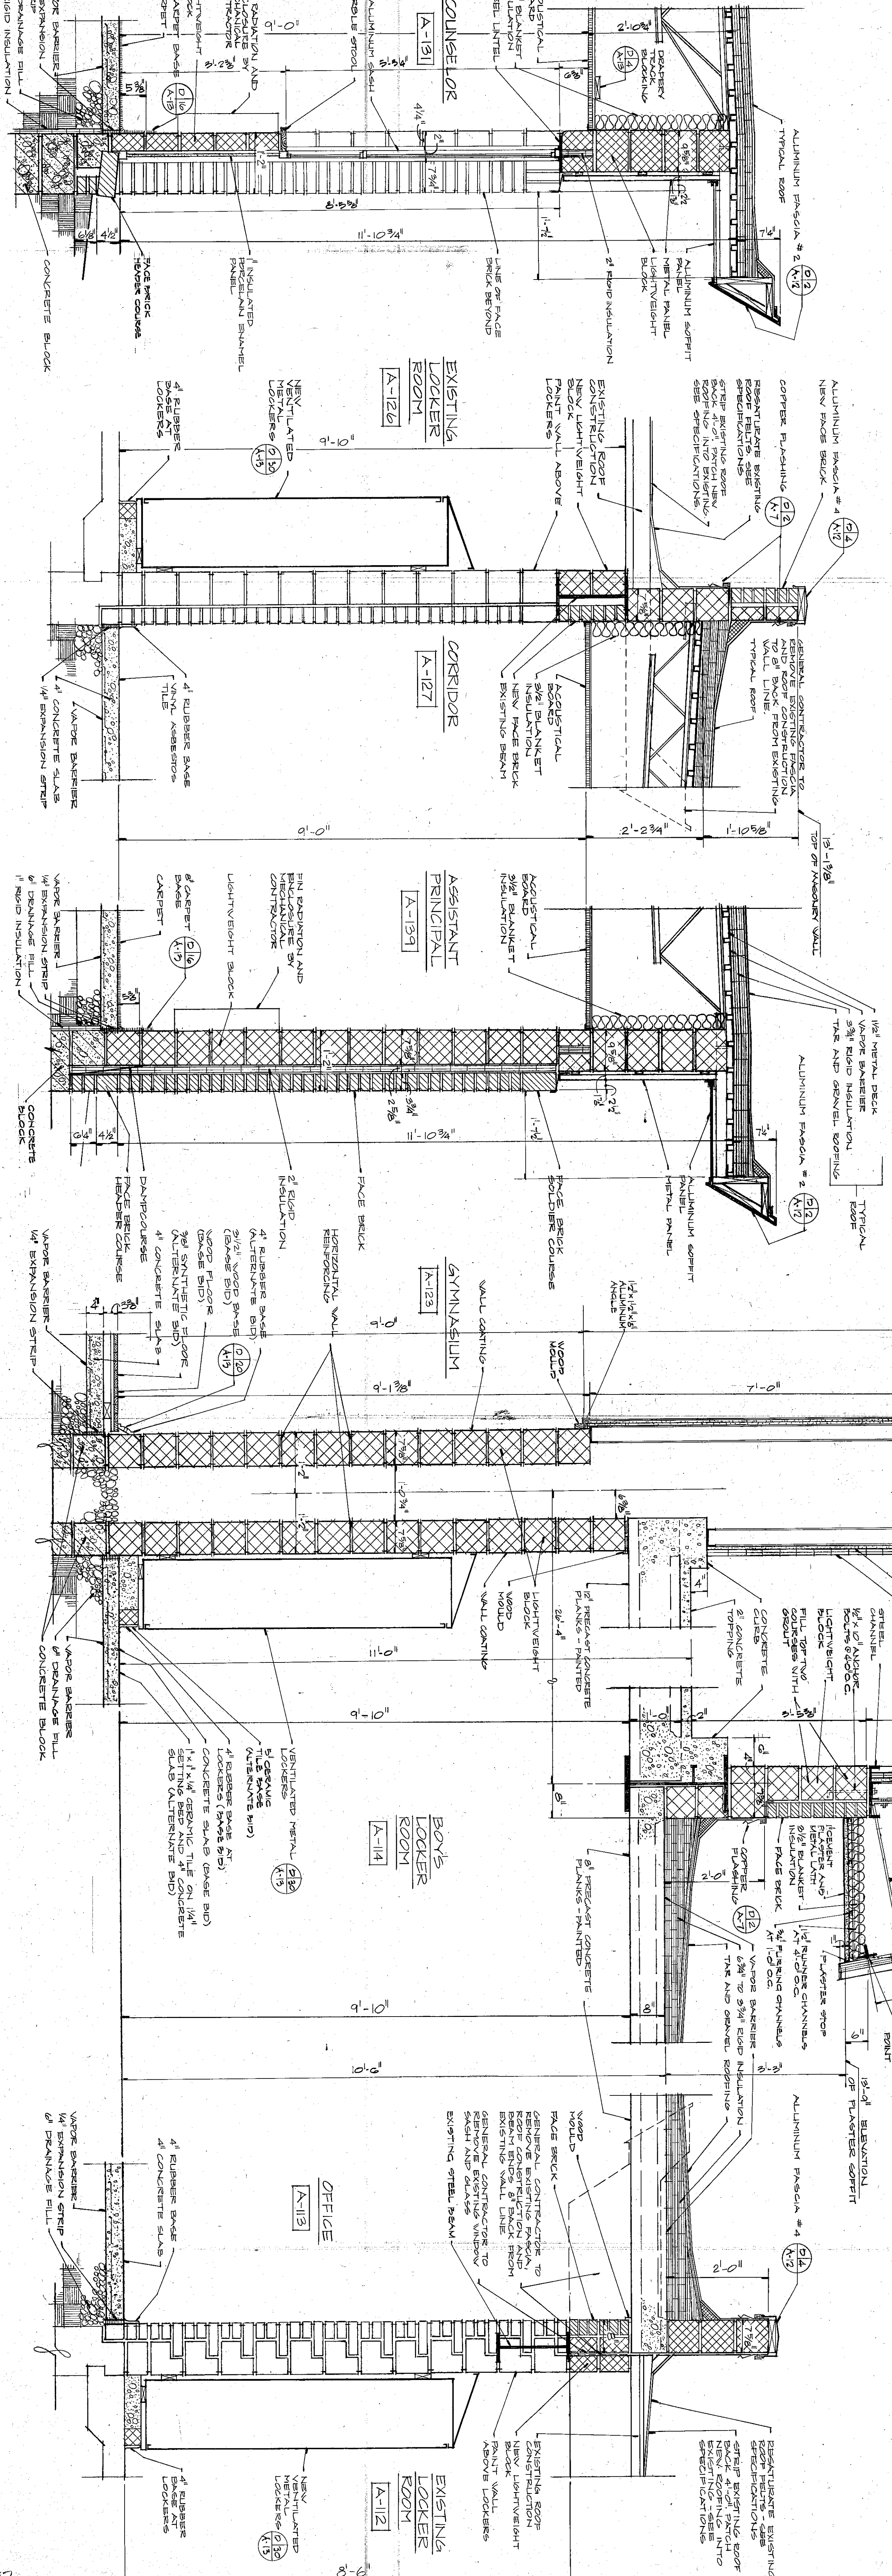


SECTION A-119
SCALE: 1/2" = 1'-0"

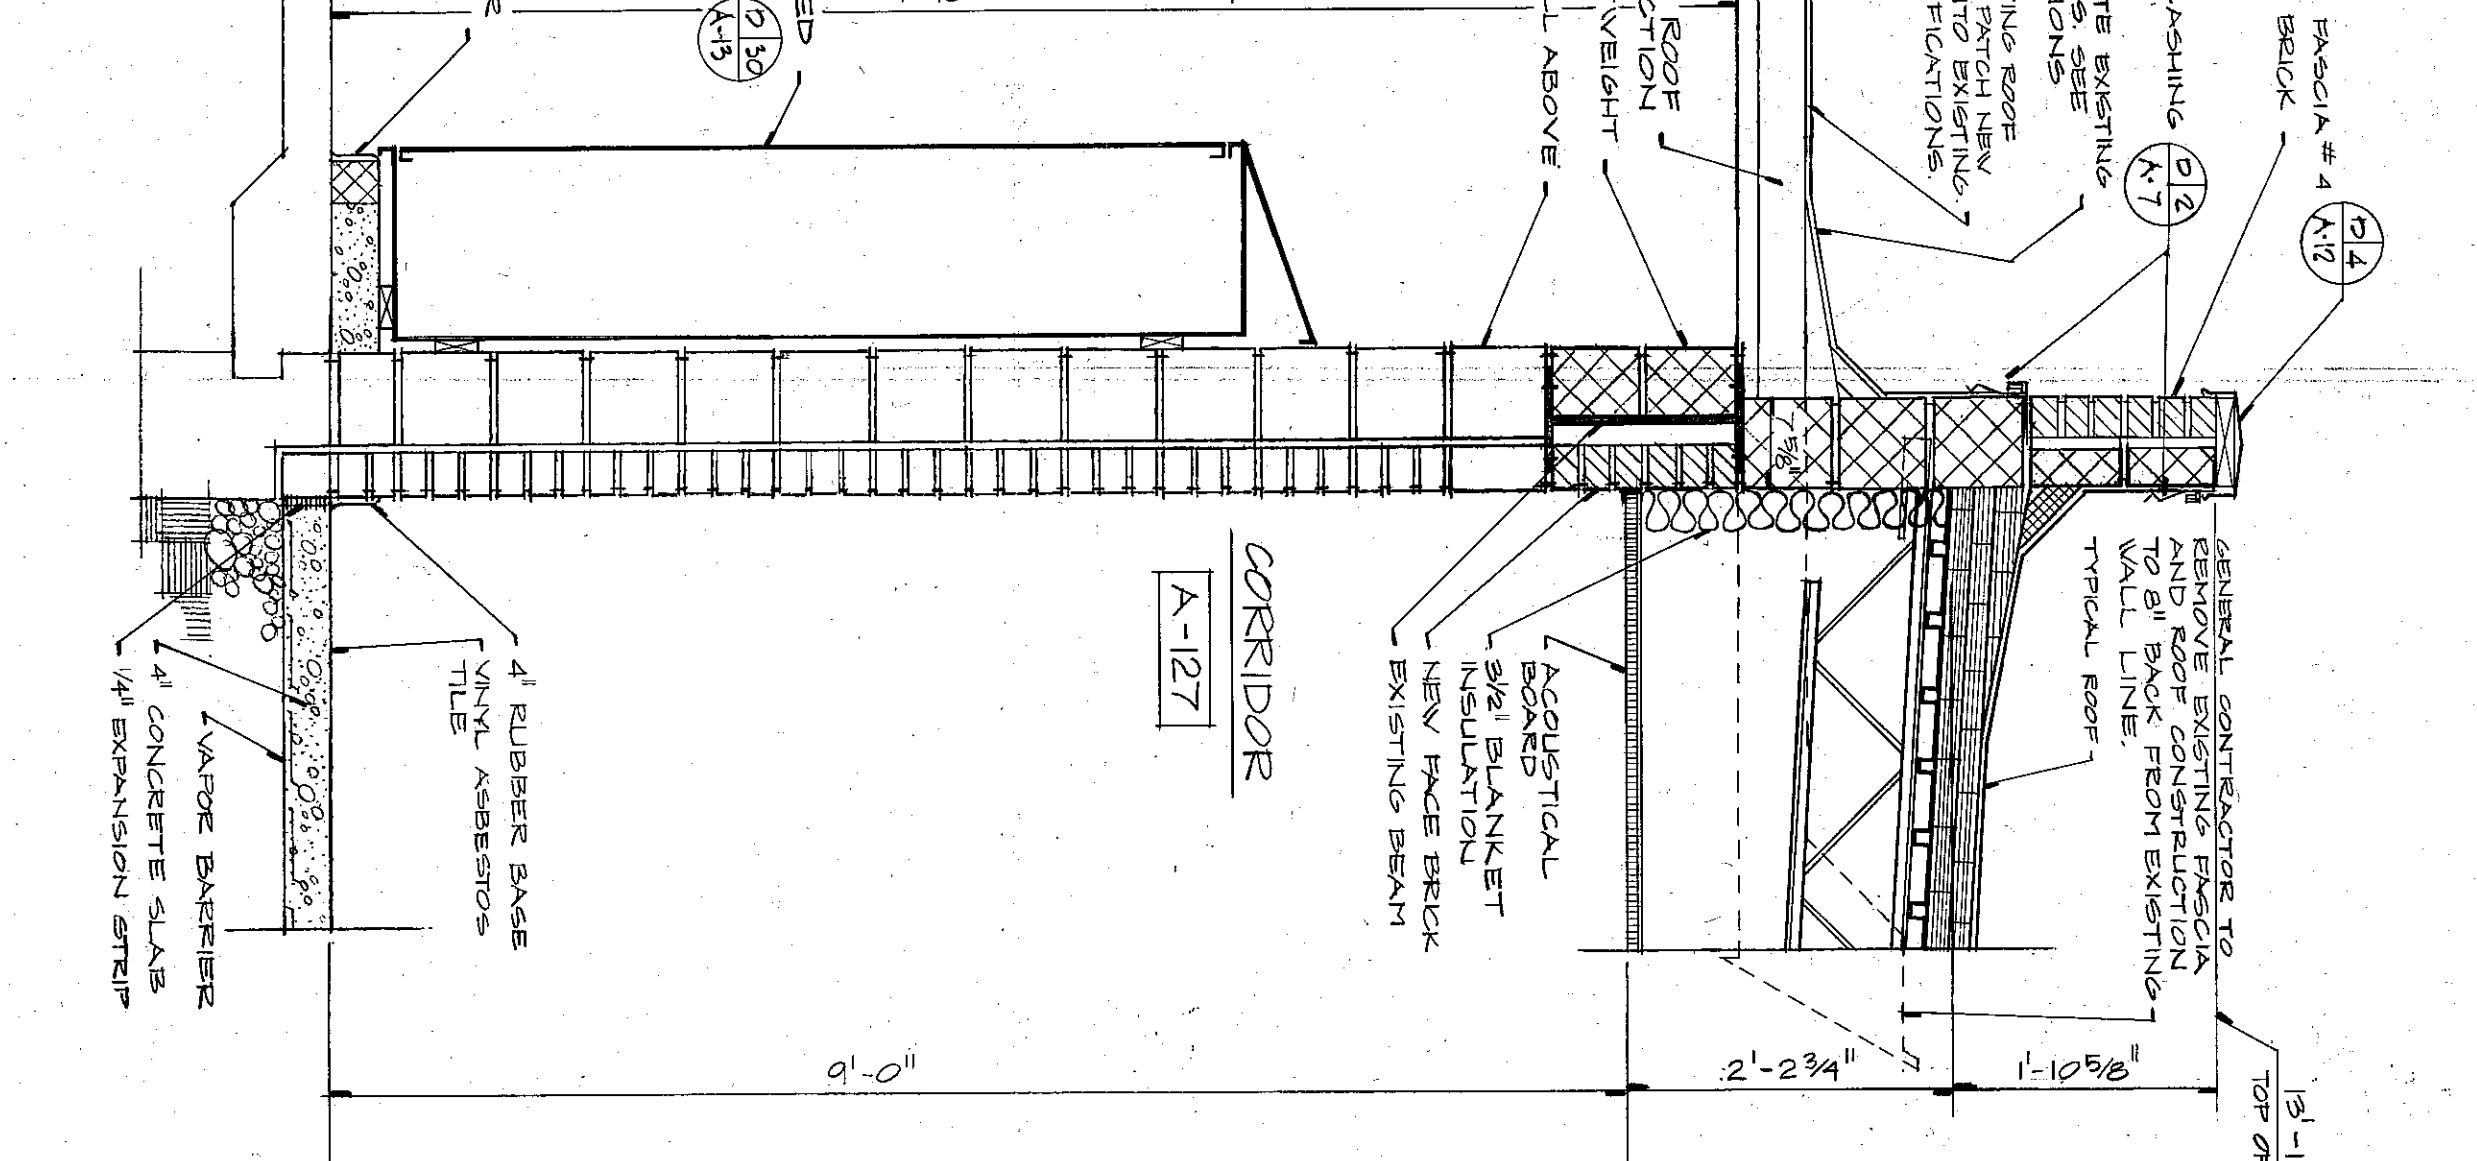


SECTION A-120
SCALE: 1/2" = 1'-0"

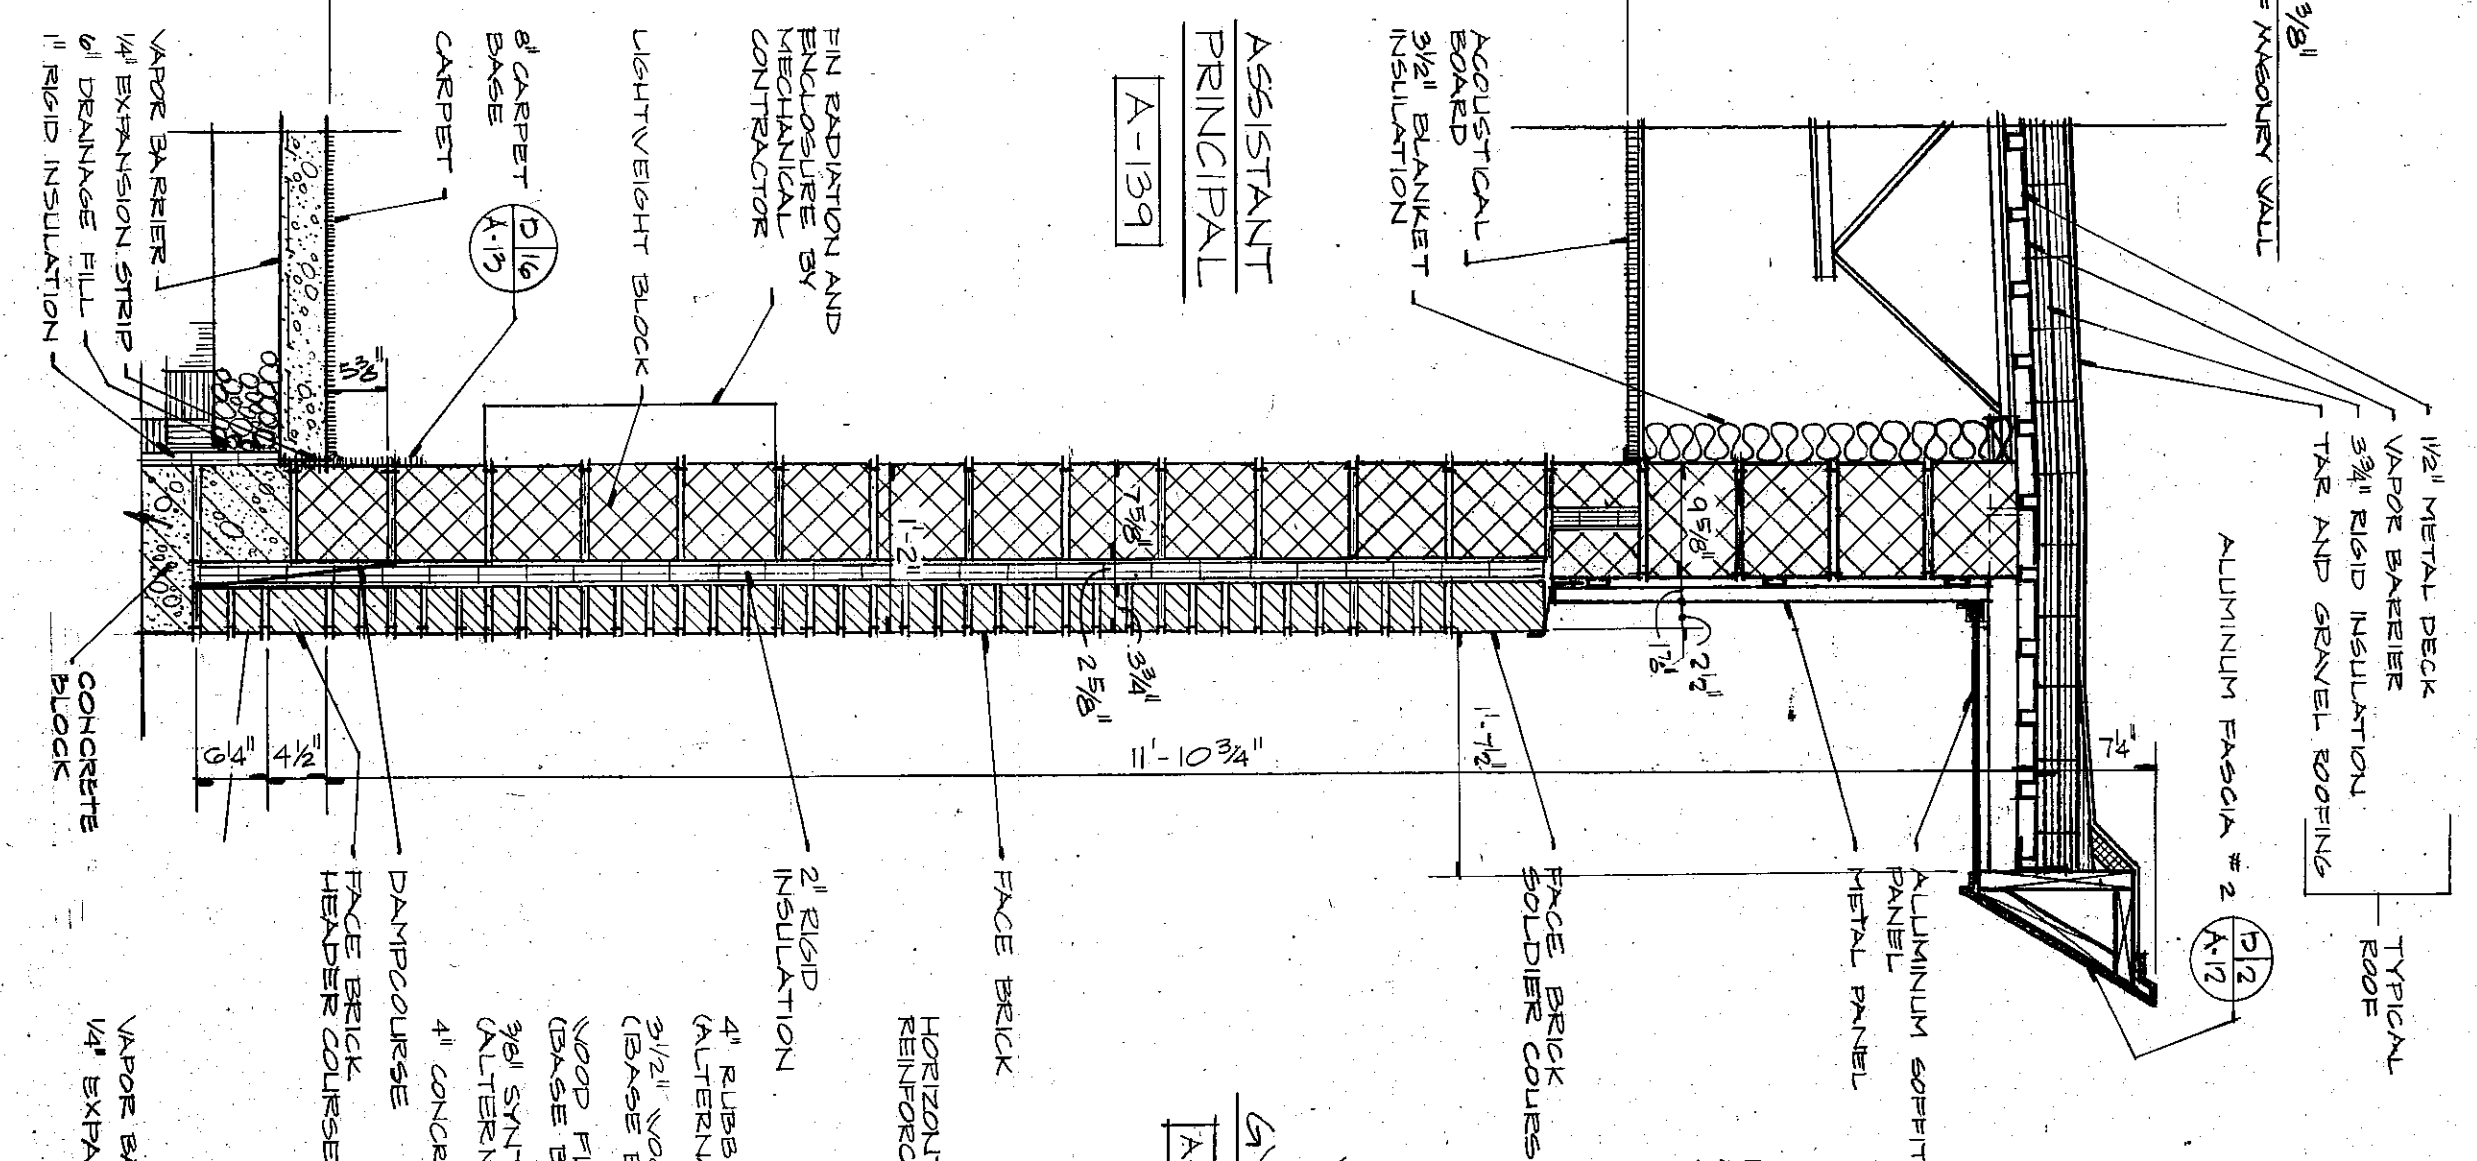


SECTION A-121
SCALE: 1/2" = 1'-0"

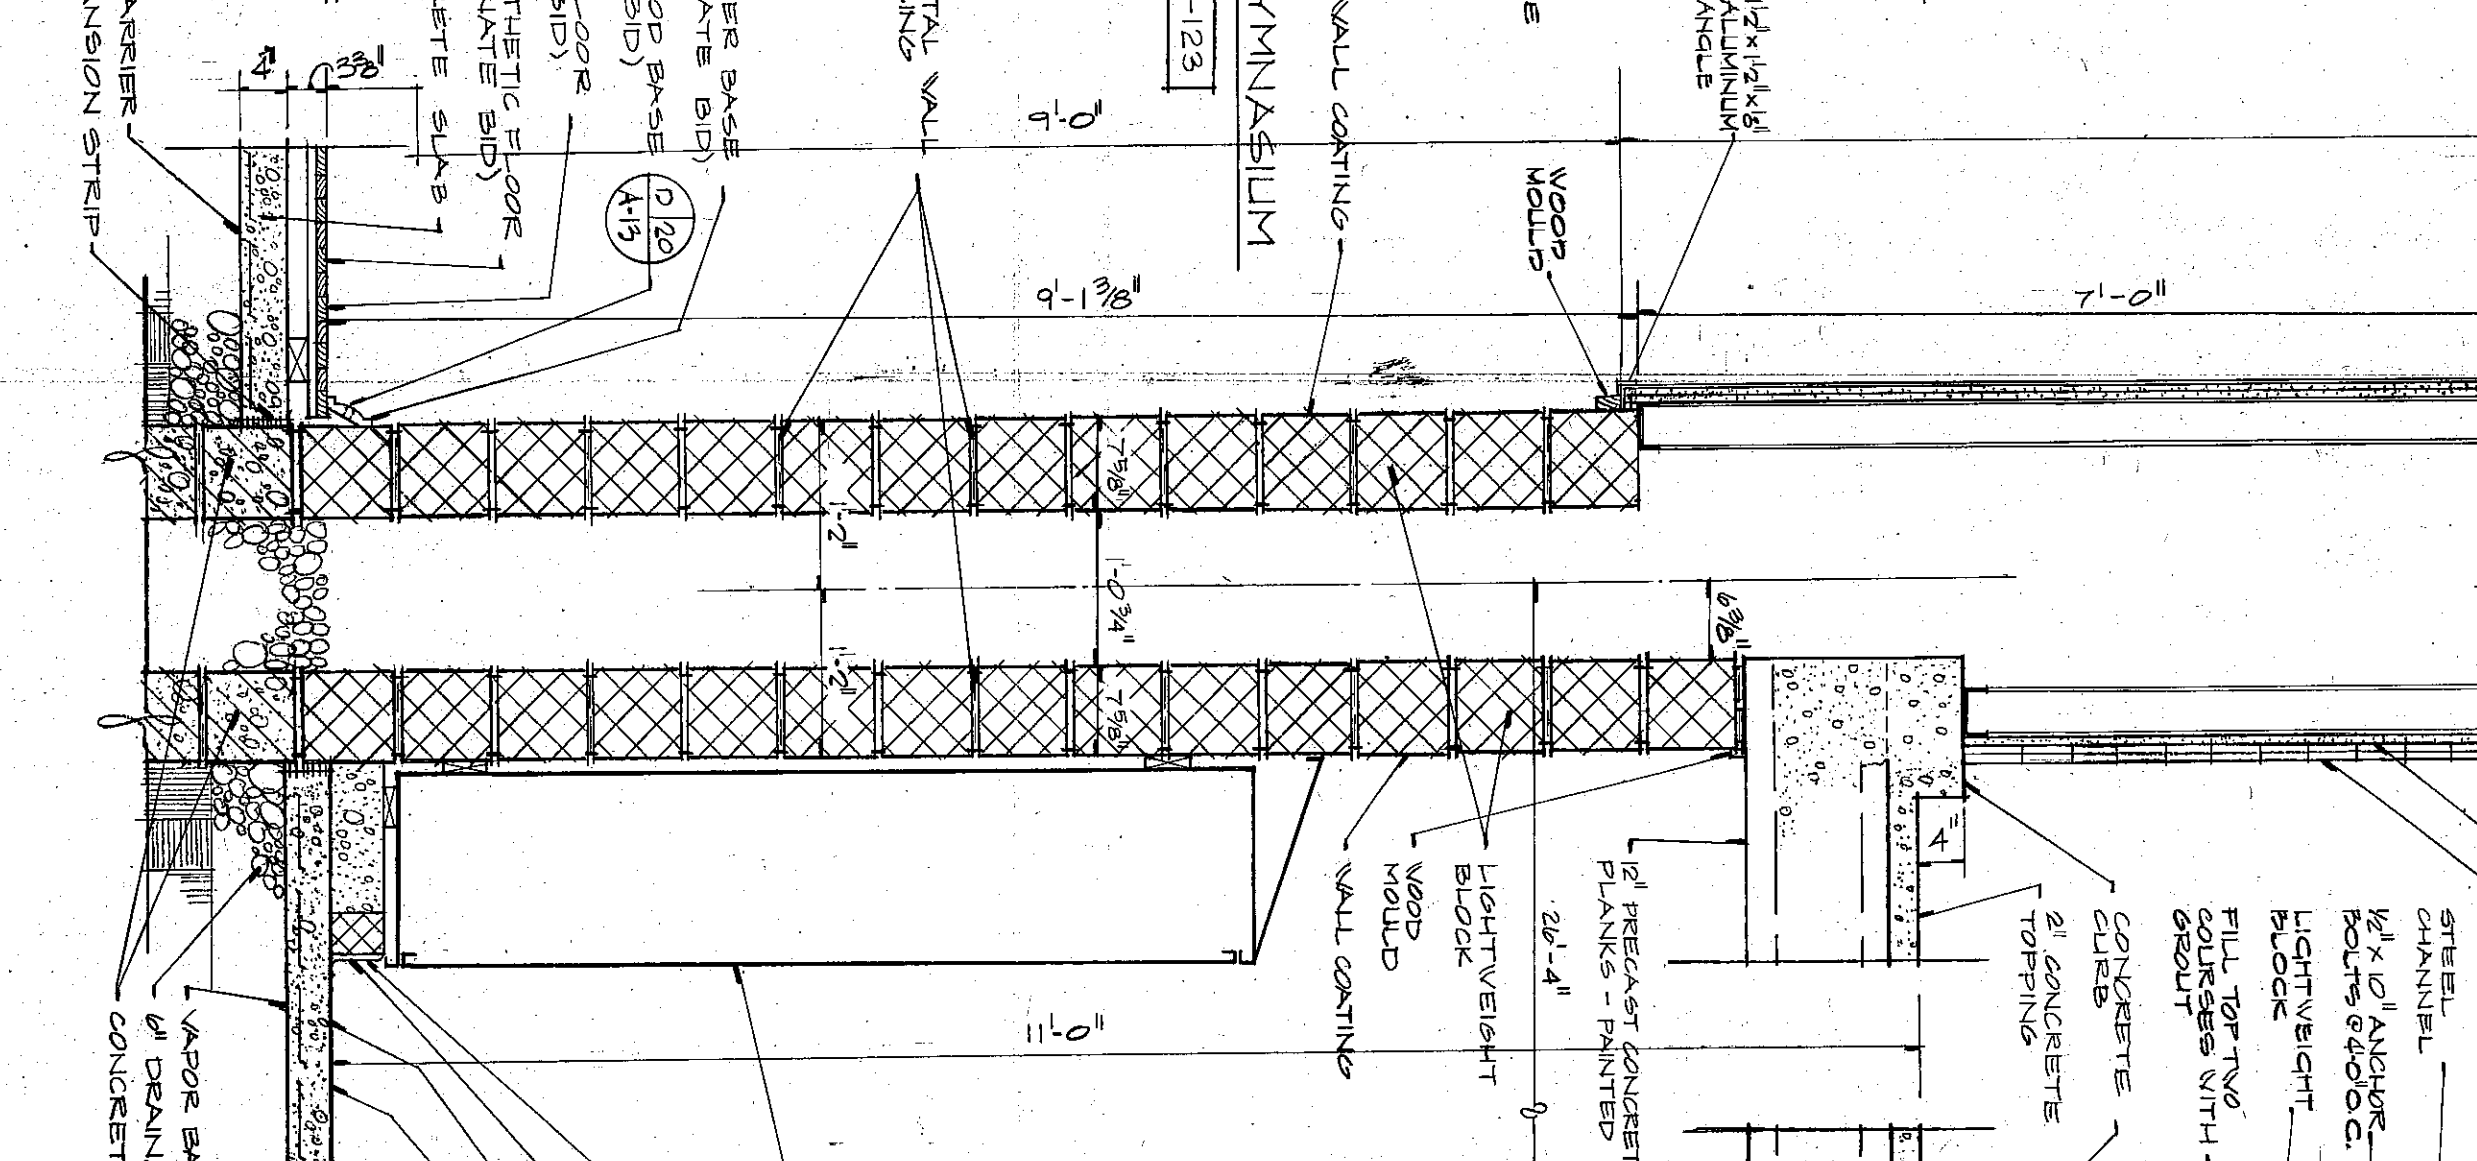


SECTION A-122
SCALE: 1/2" = 1'-0"

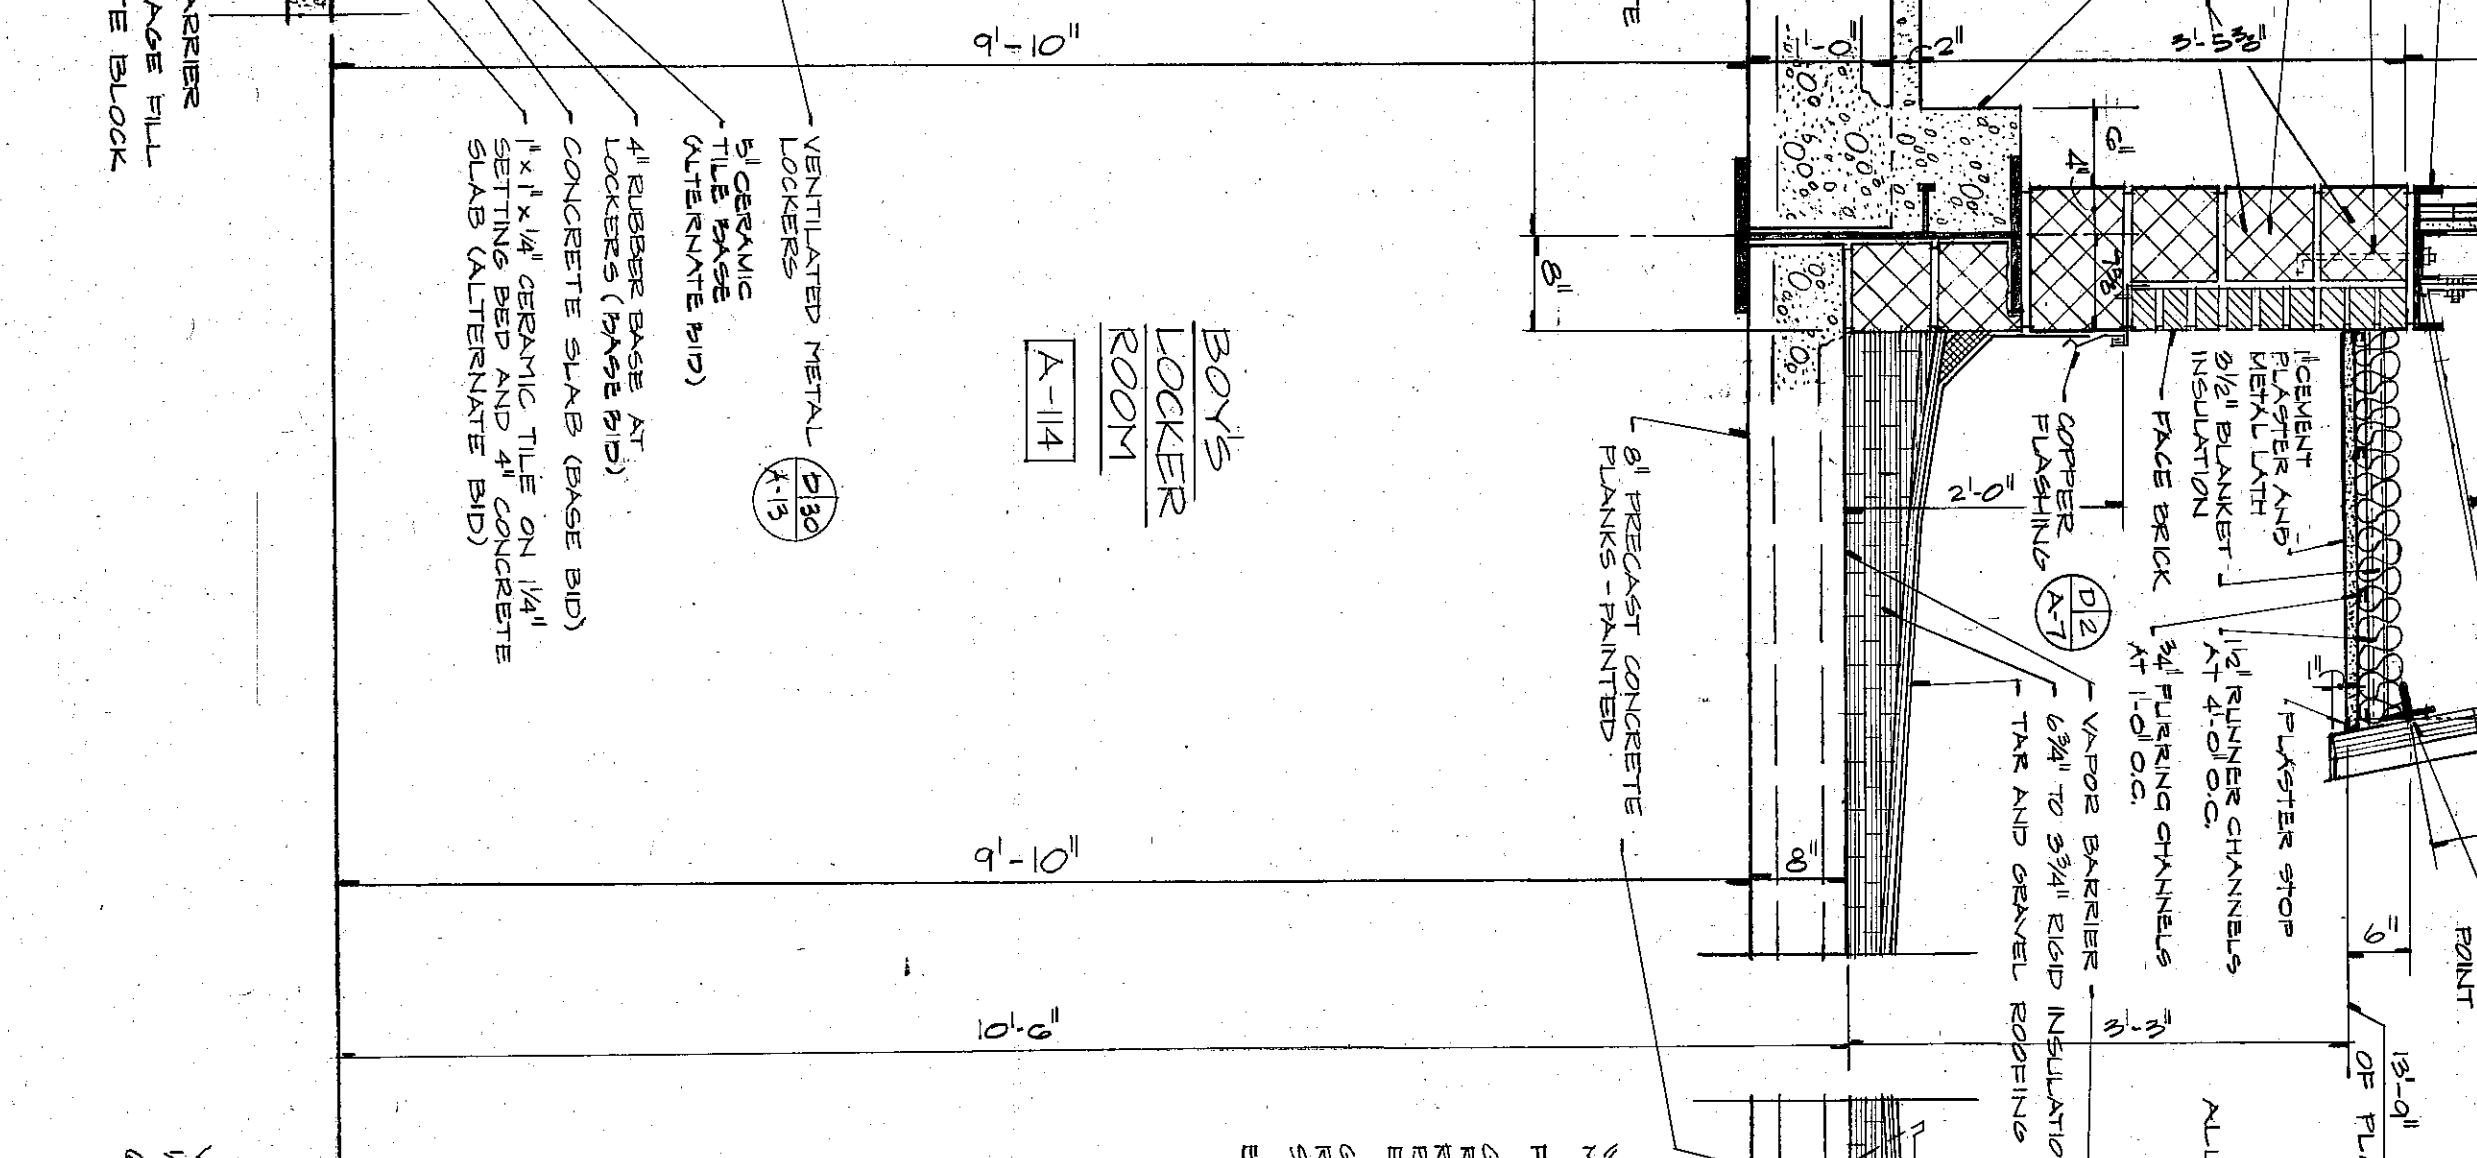

SECTION A-123
SCALE: 1/2" = 1'-0"

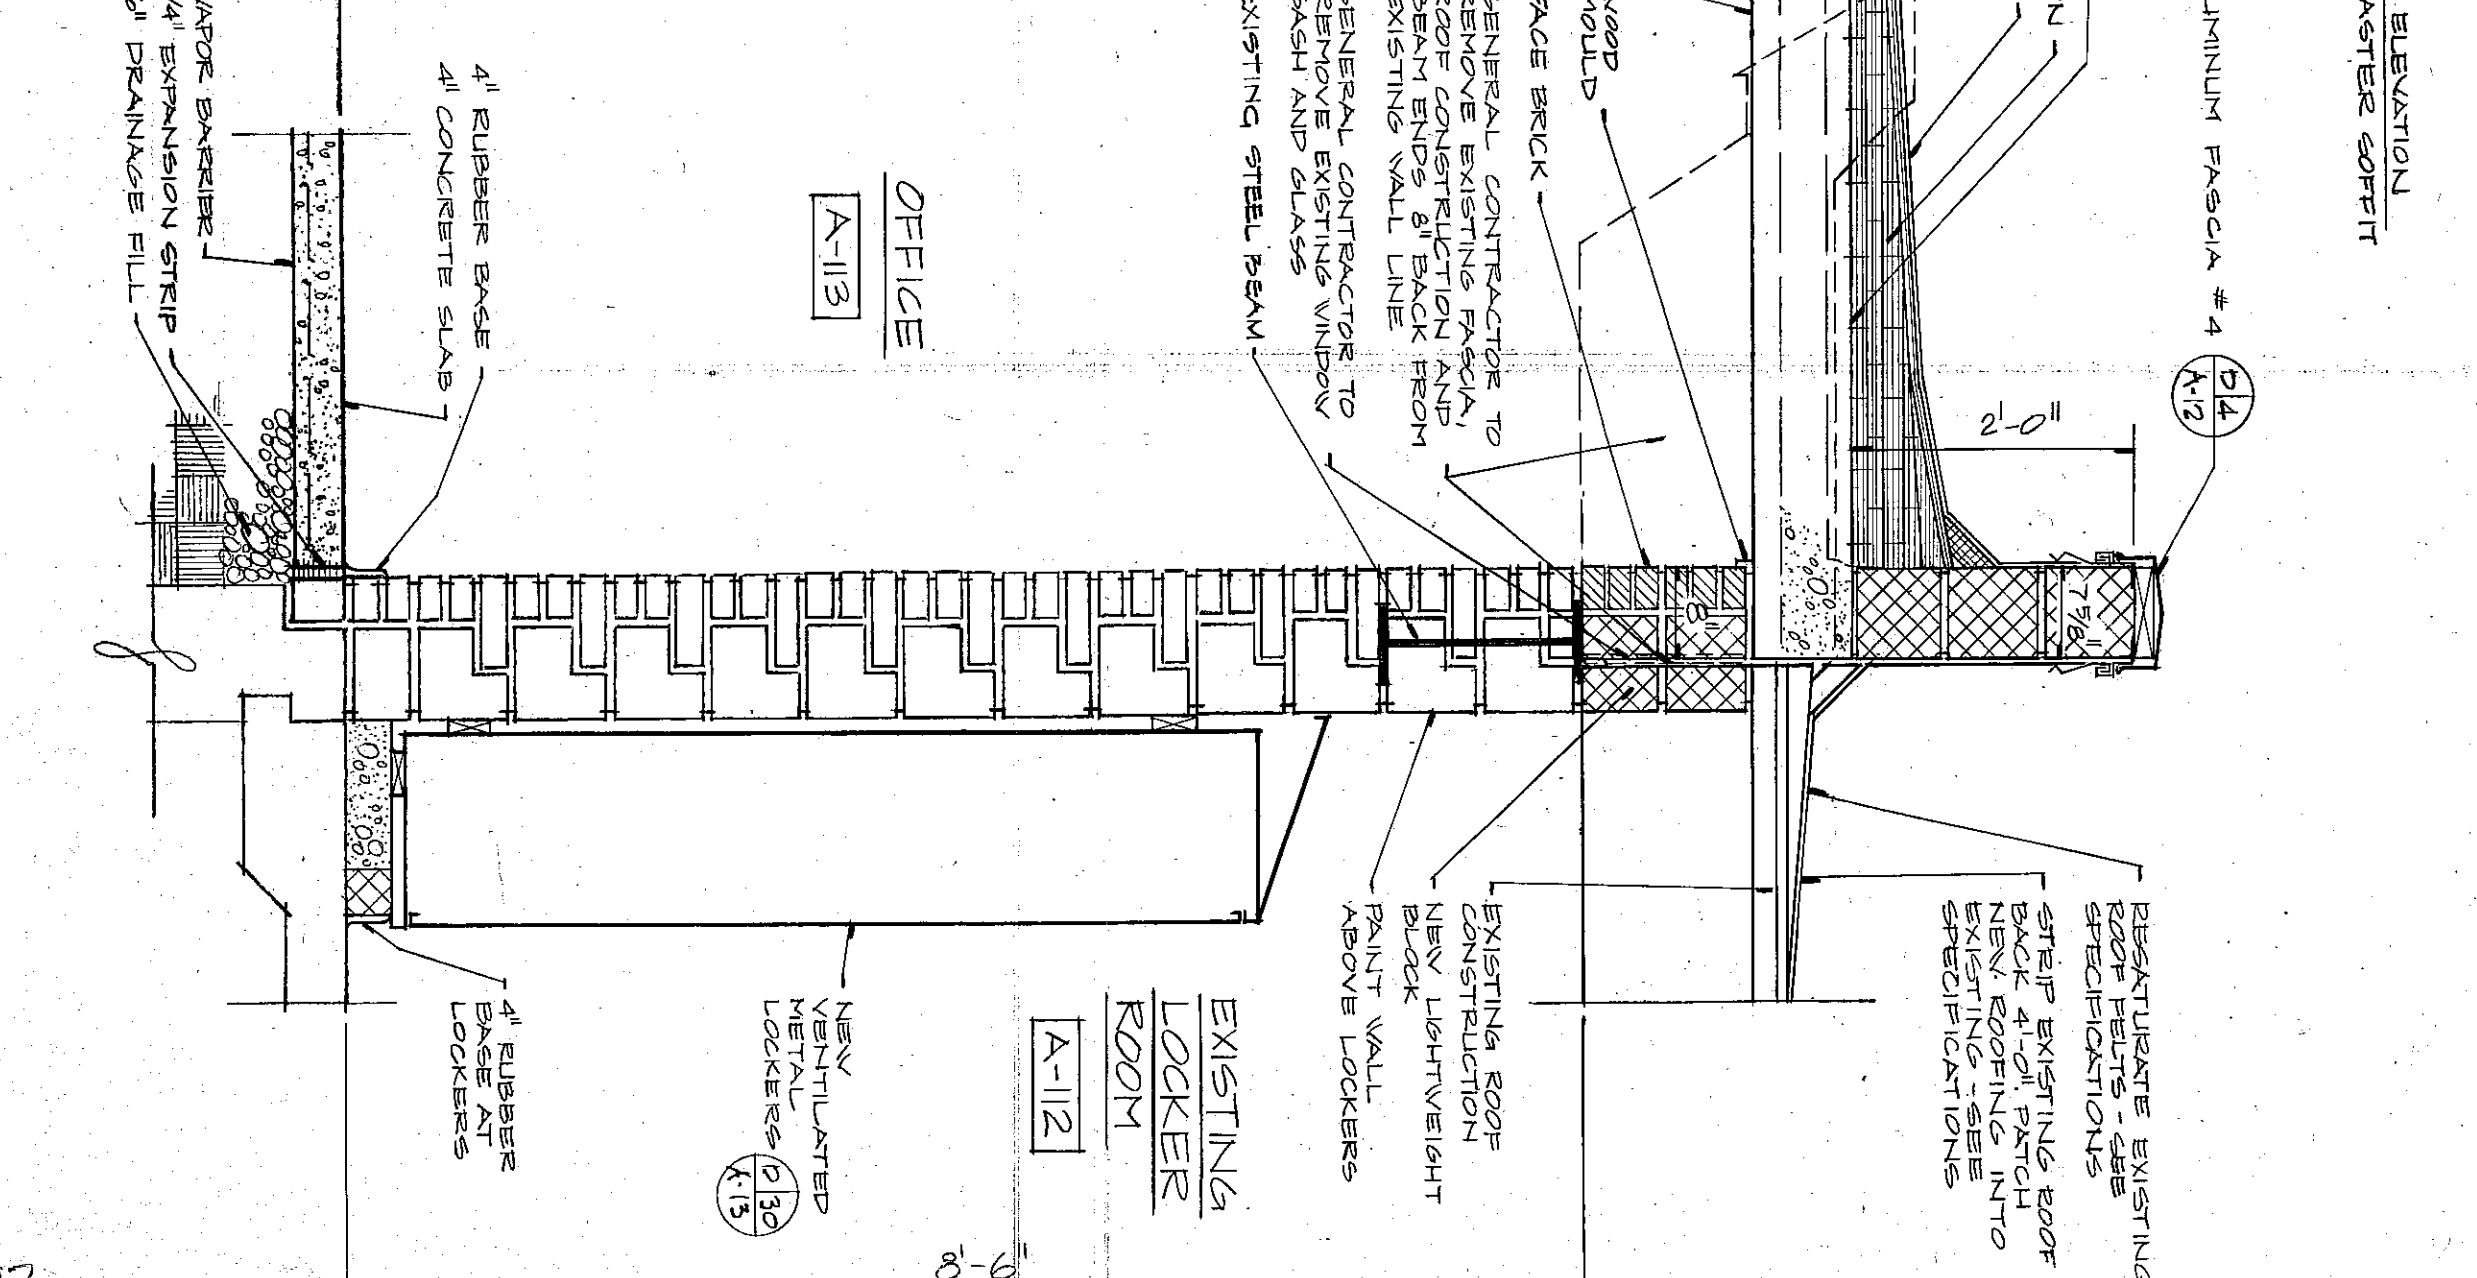

SECTION A-124
SCALE: 1/2" = 1'-0"

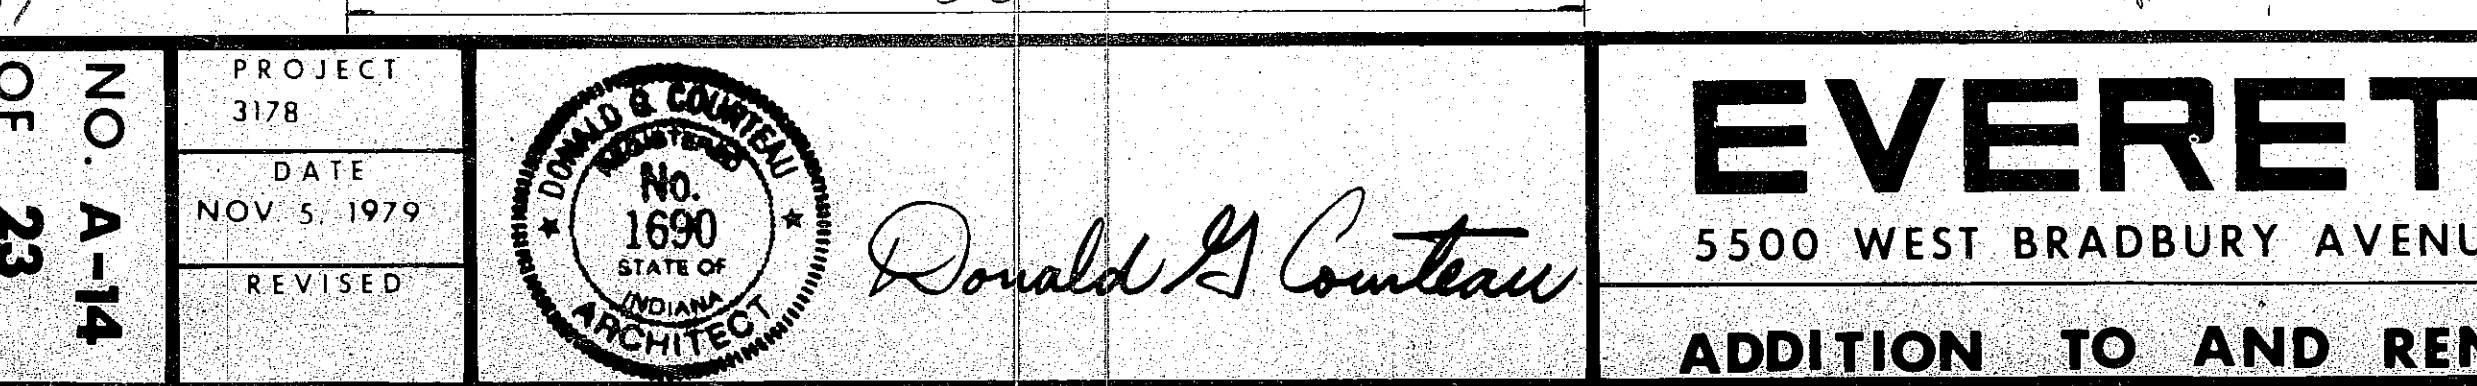

SECTION A-125
SCALE: 1/2" = 1'-0"

79-A-07

PROJECT 3178

DATE NOV. 5, 1979

REVISED

NO. A-14

OF 23

1690

ARCHITECT

Donald G. Conter

EVERETT · I · BROWN COMPANY

5500 WEST BRADBURY AVENUE ·

ADDITION TO AND RENOVATION OF WESTCHESTER MIDDLE SCHOOL

ARCHITECTS
ENGINEERS

• PARK FLETCHER •

• INDIANAPOLIS, INDIANA • 46241