
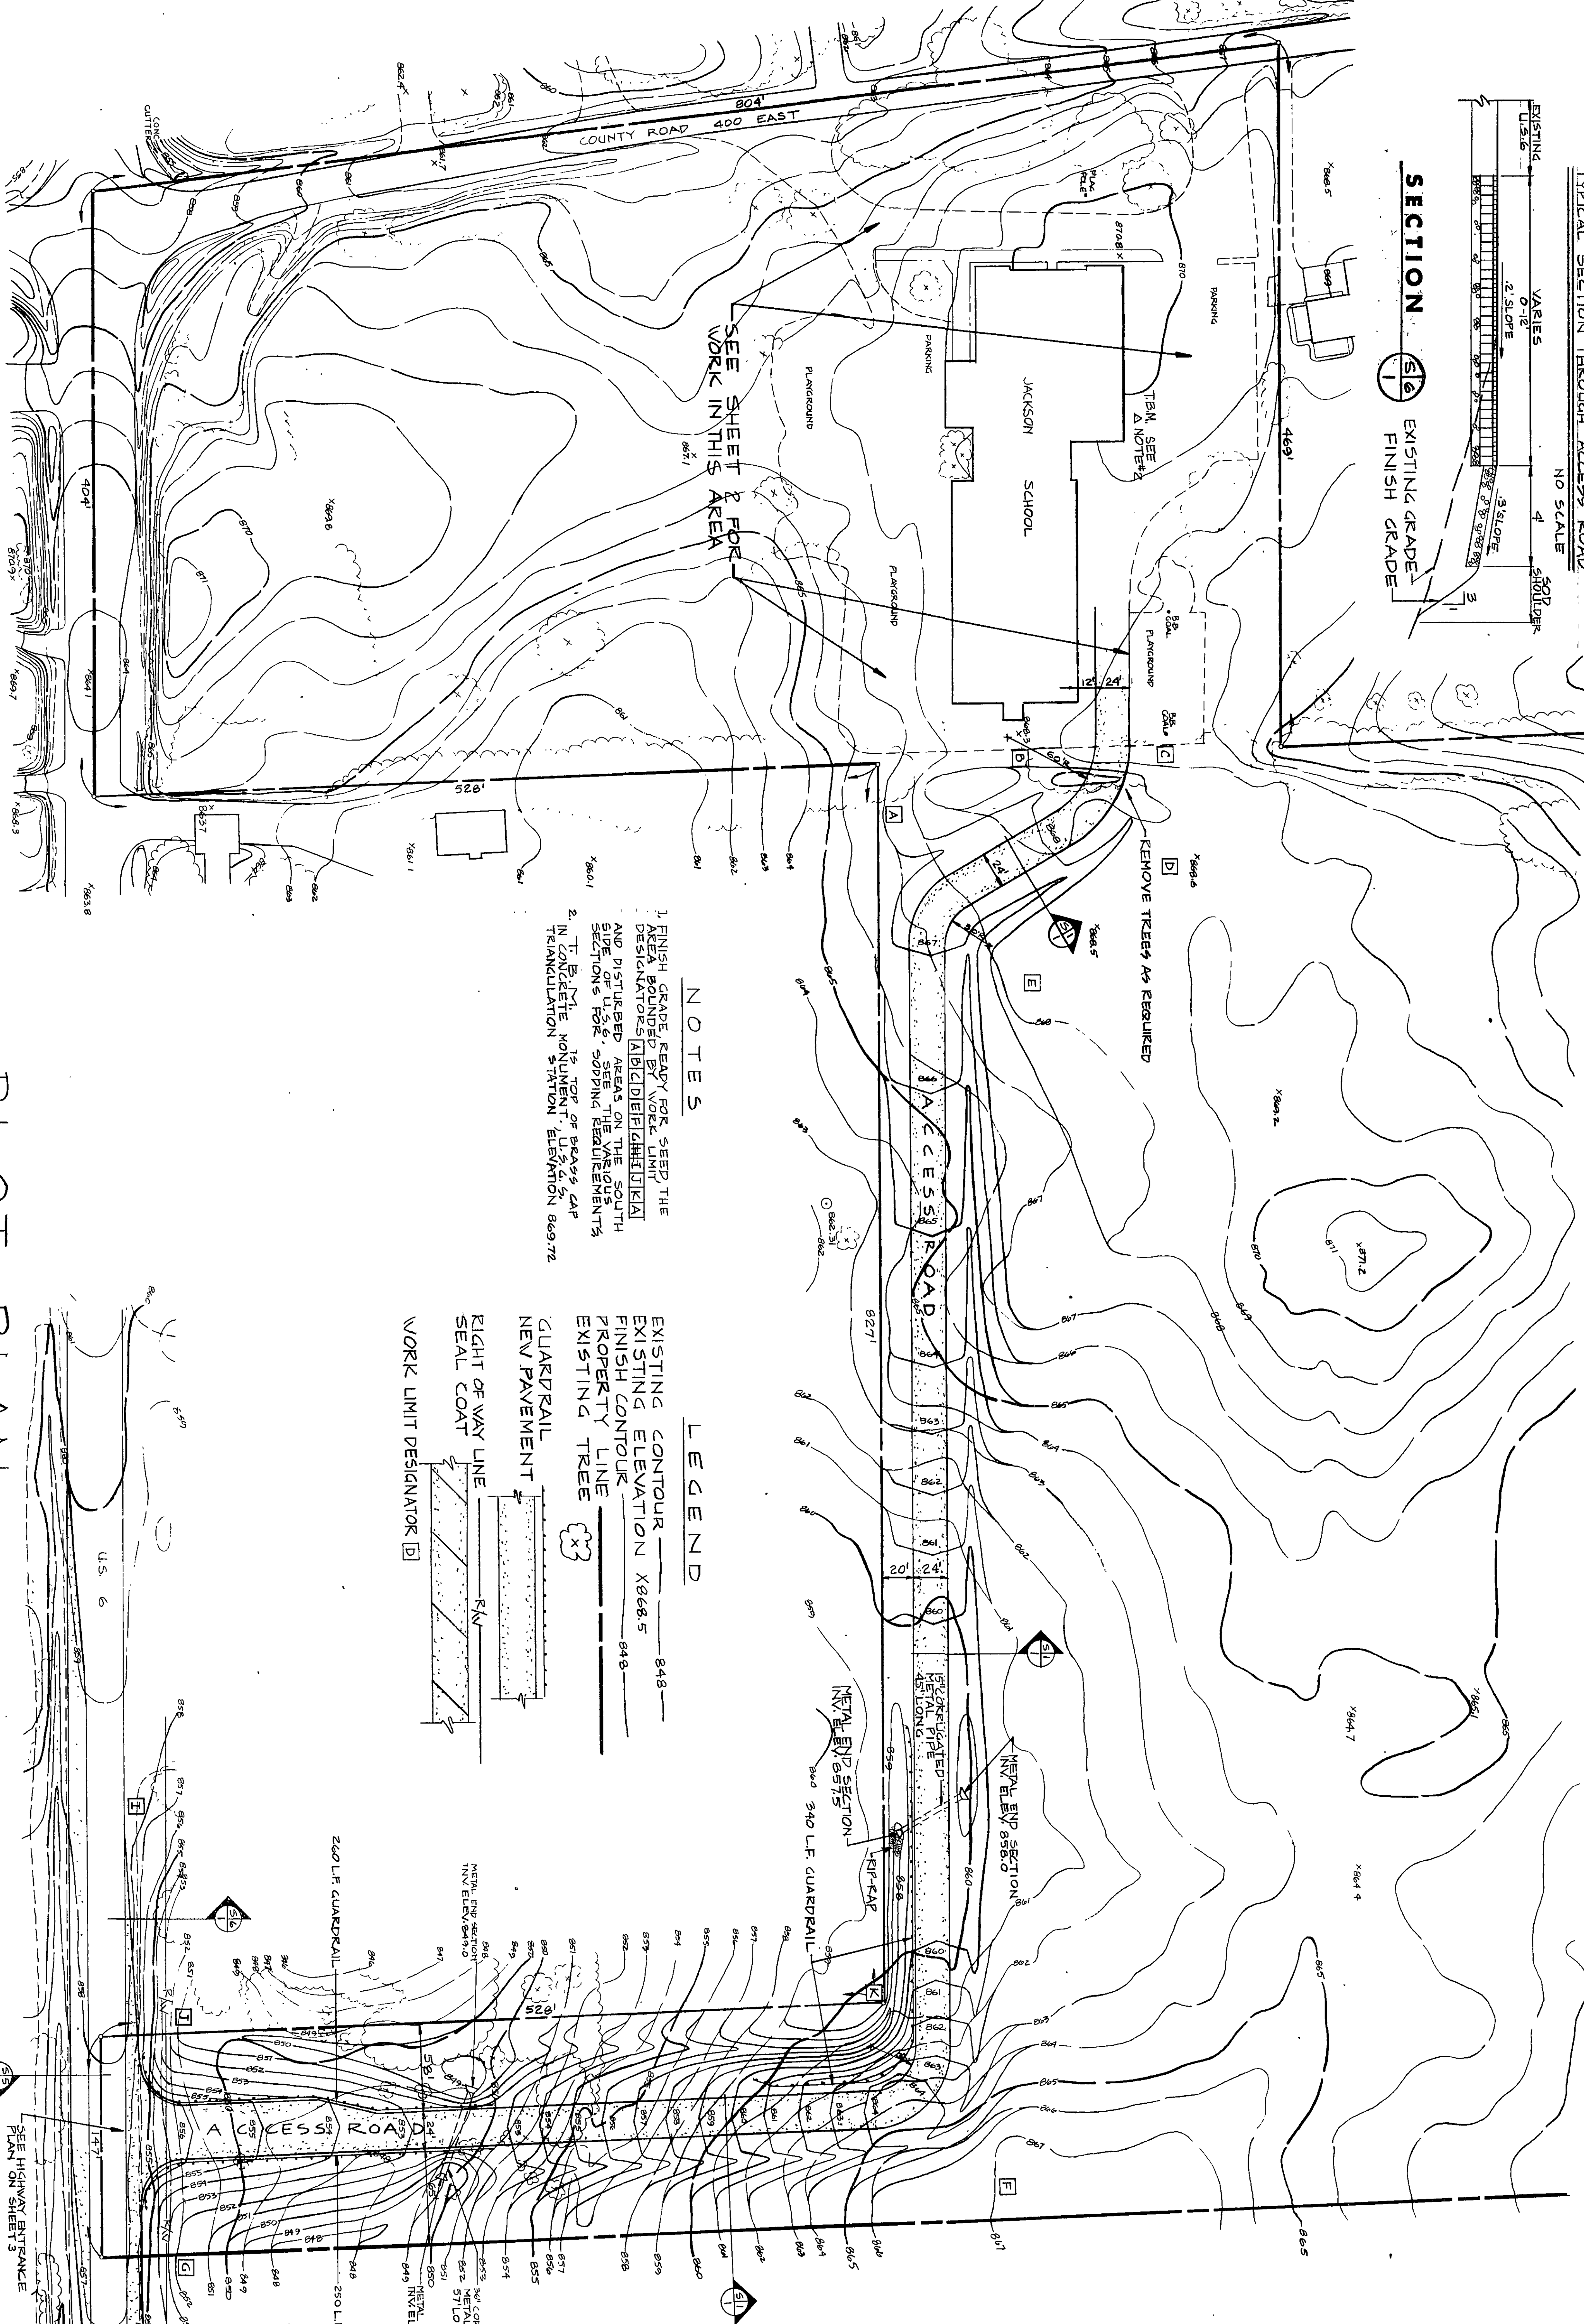
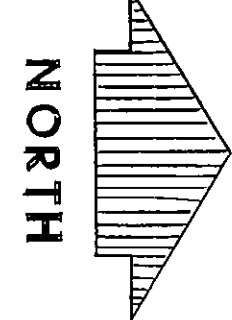
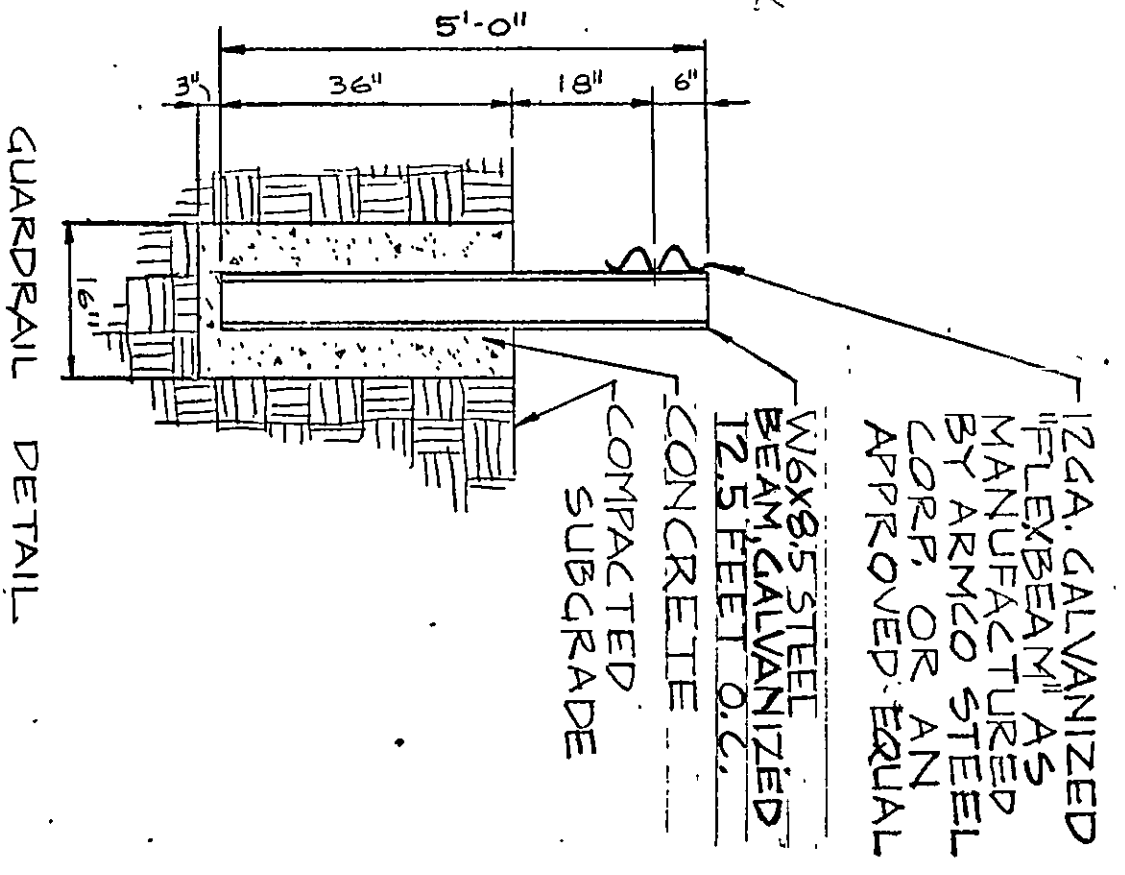
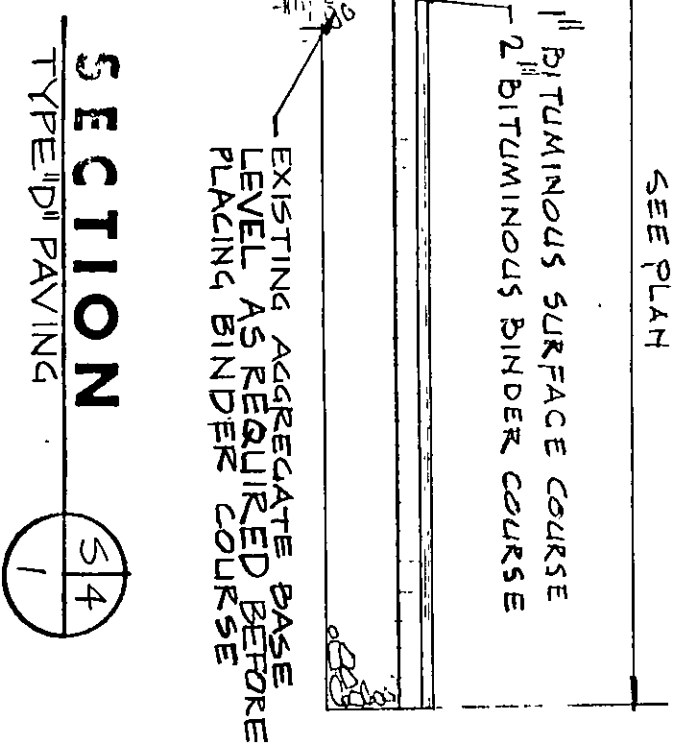
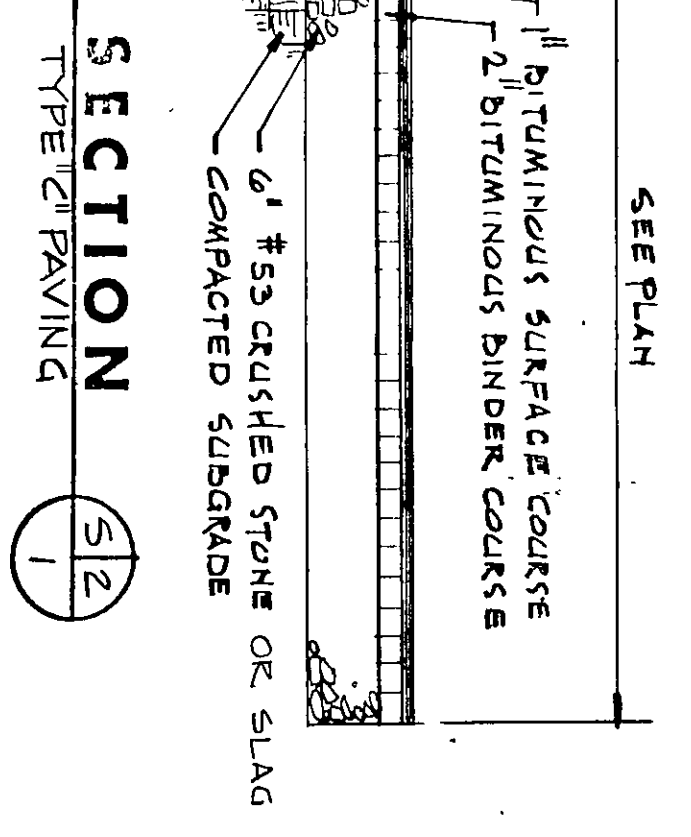
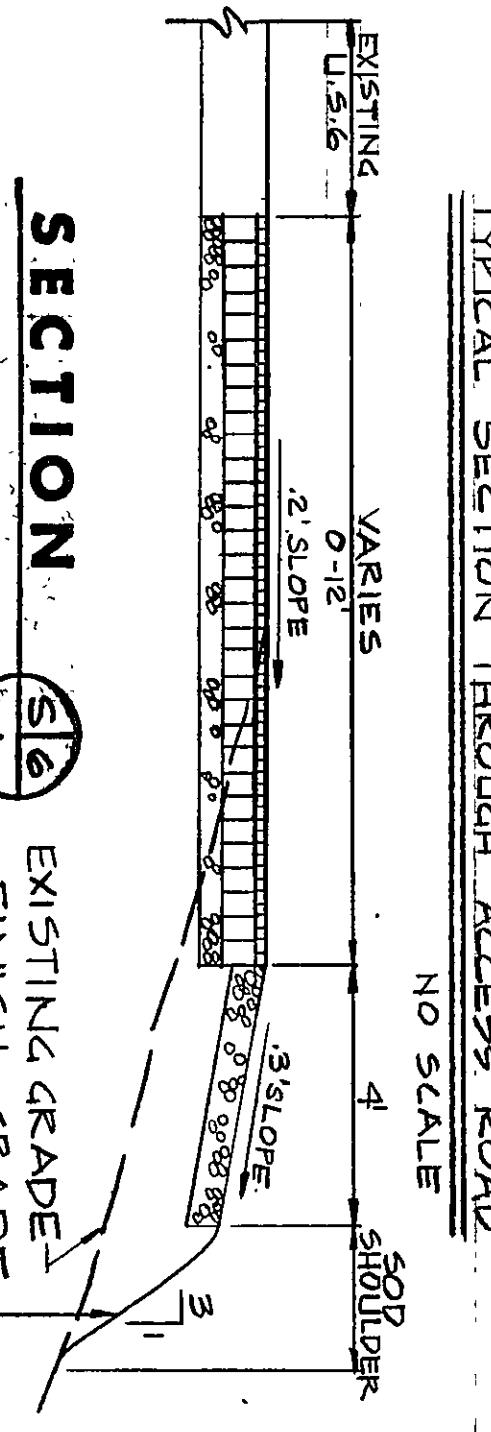
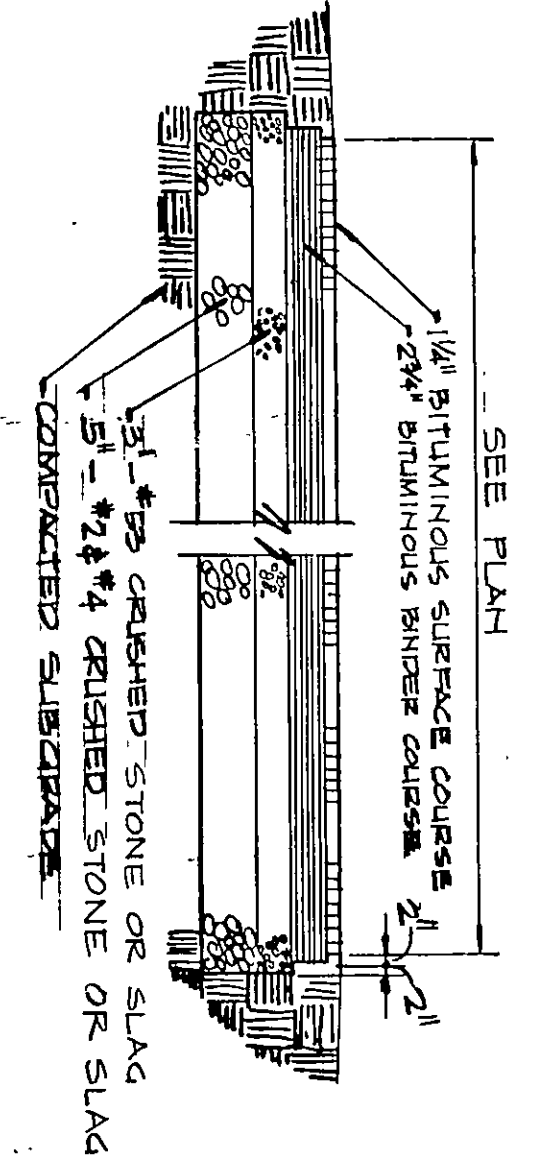
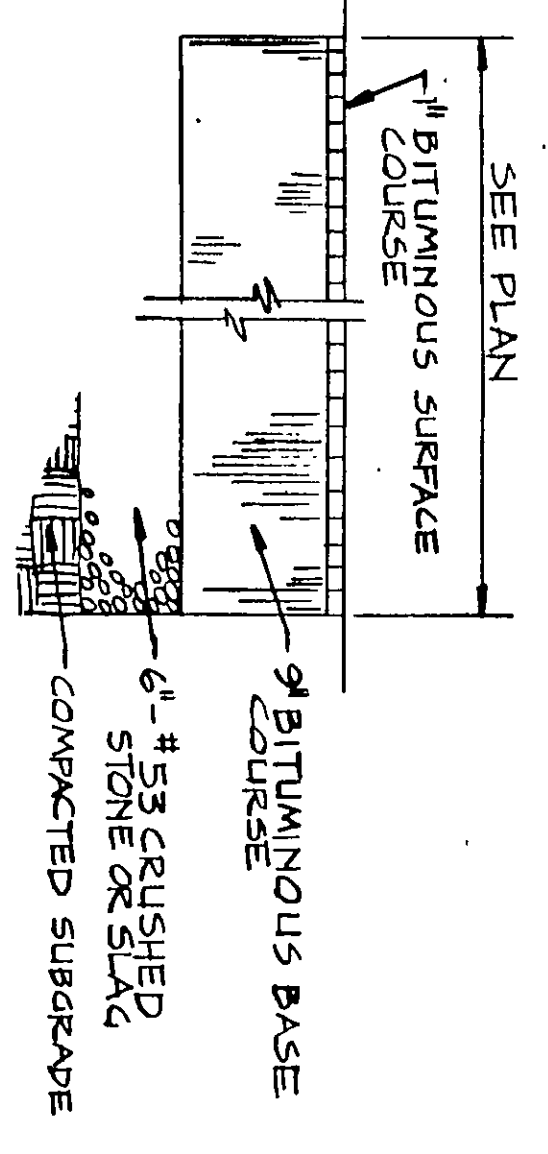
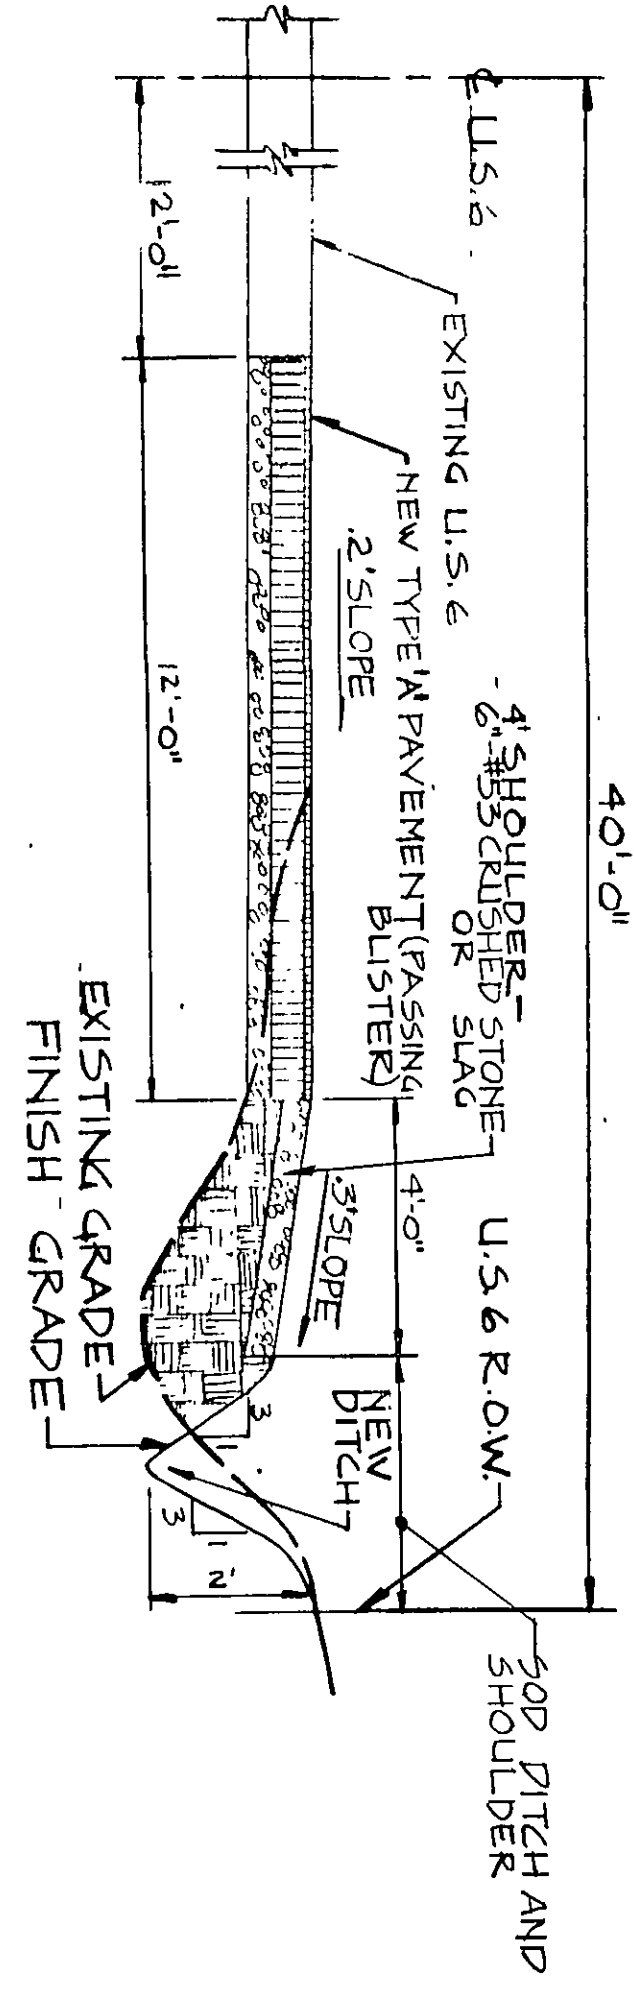


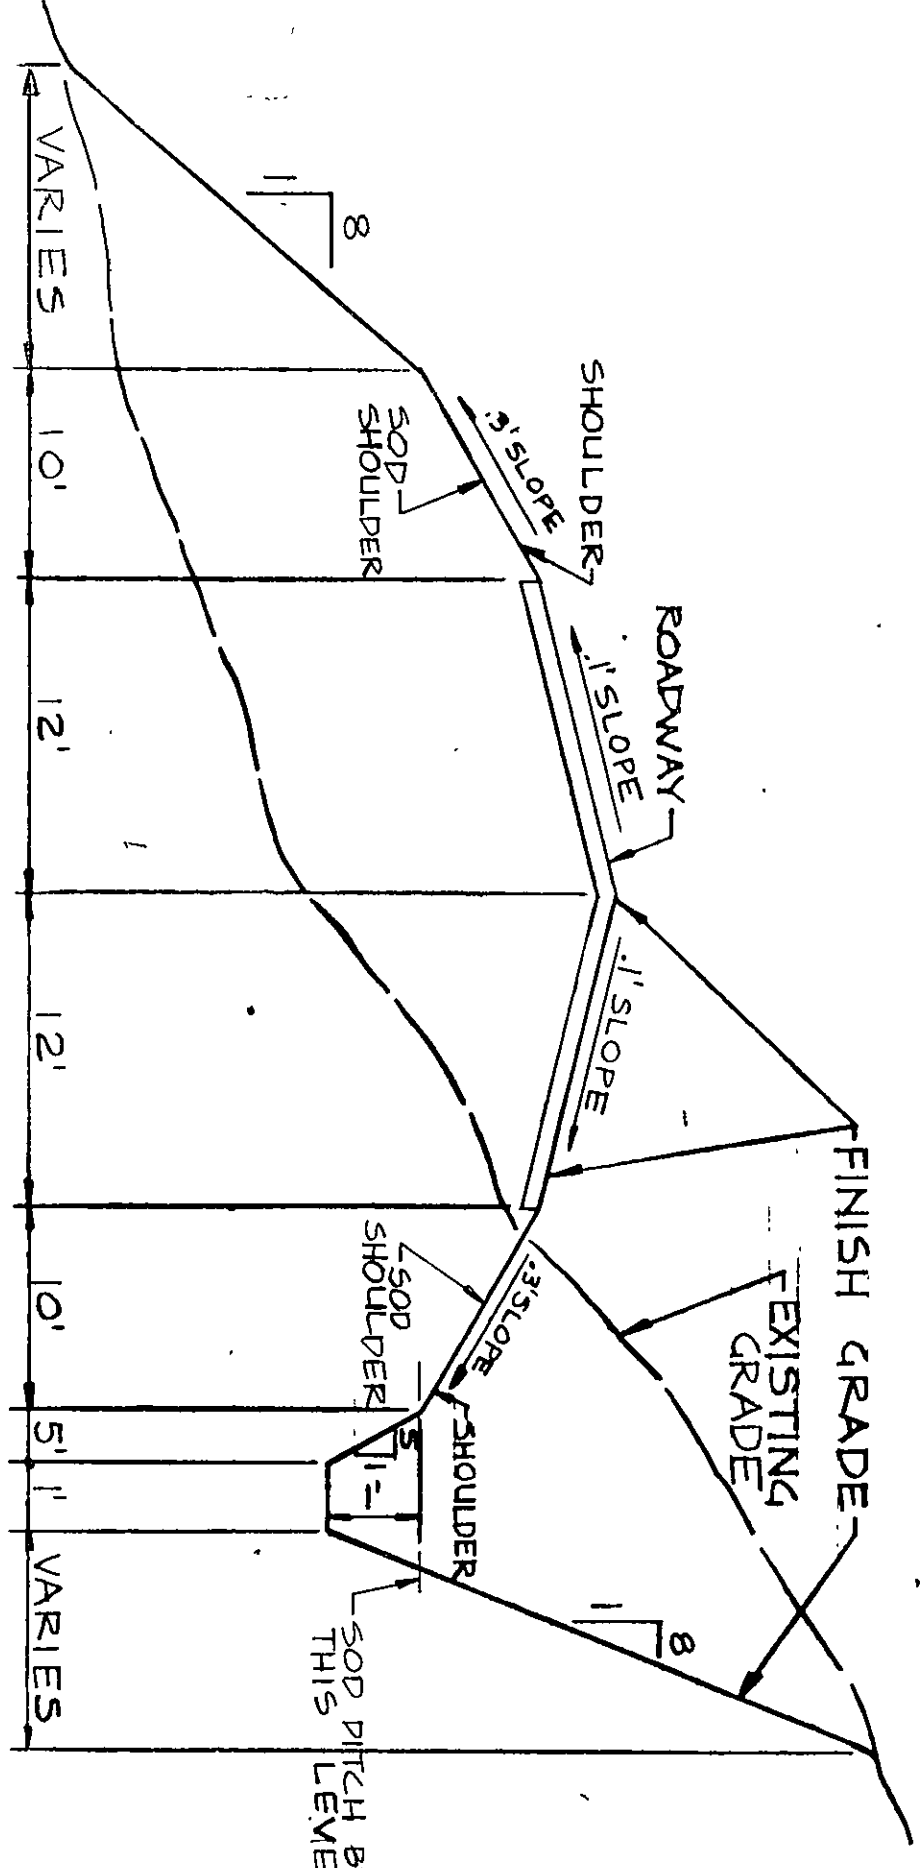

NOTES

1. FINISH GRADE READY FOR SEED THE AREA BOUNDED BY WORK LIMIT AND DISTURBED AREAS ON THE SOUTH SIDE OF U.S. 6. SEE THE REQUIREMENTS FOR SEEDING IN THE SPECIFICATIONS FOR TRANQUILIZATION STATION ELEVATION 869.72.
2. TO BE SET IN PLACE OF BLACK CAP.

LEGEND

- EXISTING CONTOUR 848
- EXISTING ELEVATION 866.5
- FINISH CONTOUR 848
- PROPERTY LINE
- EXISTING TREE
- GUARDRAIL
- NEW PAVEMENT
- RIGHT OF WAY LINE
- SEAL COAT
- WORK LIMIT DESIGNATOR

PLOT PLAN

SCALE 1"=50'



Raymond M. Stone