
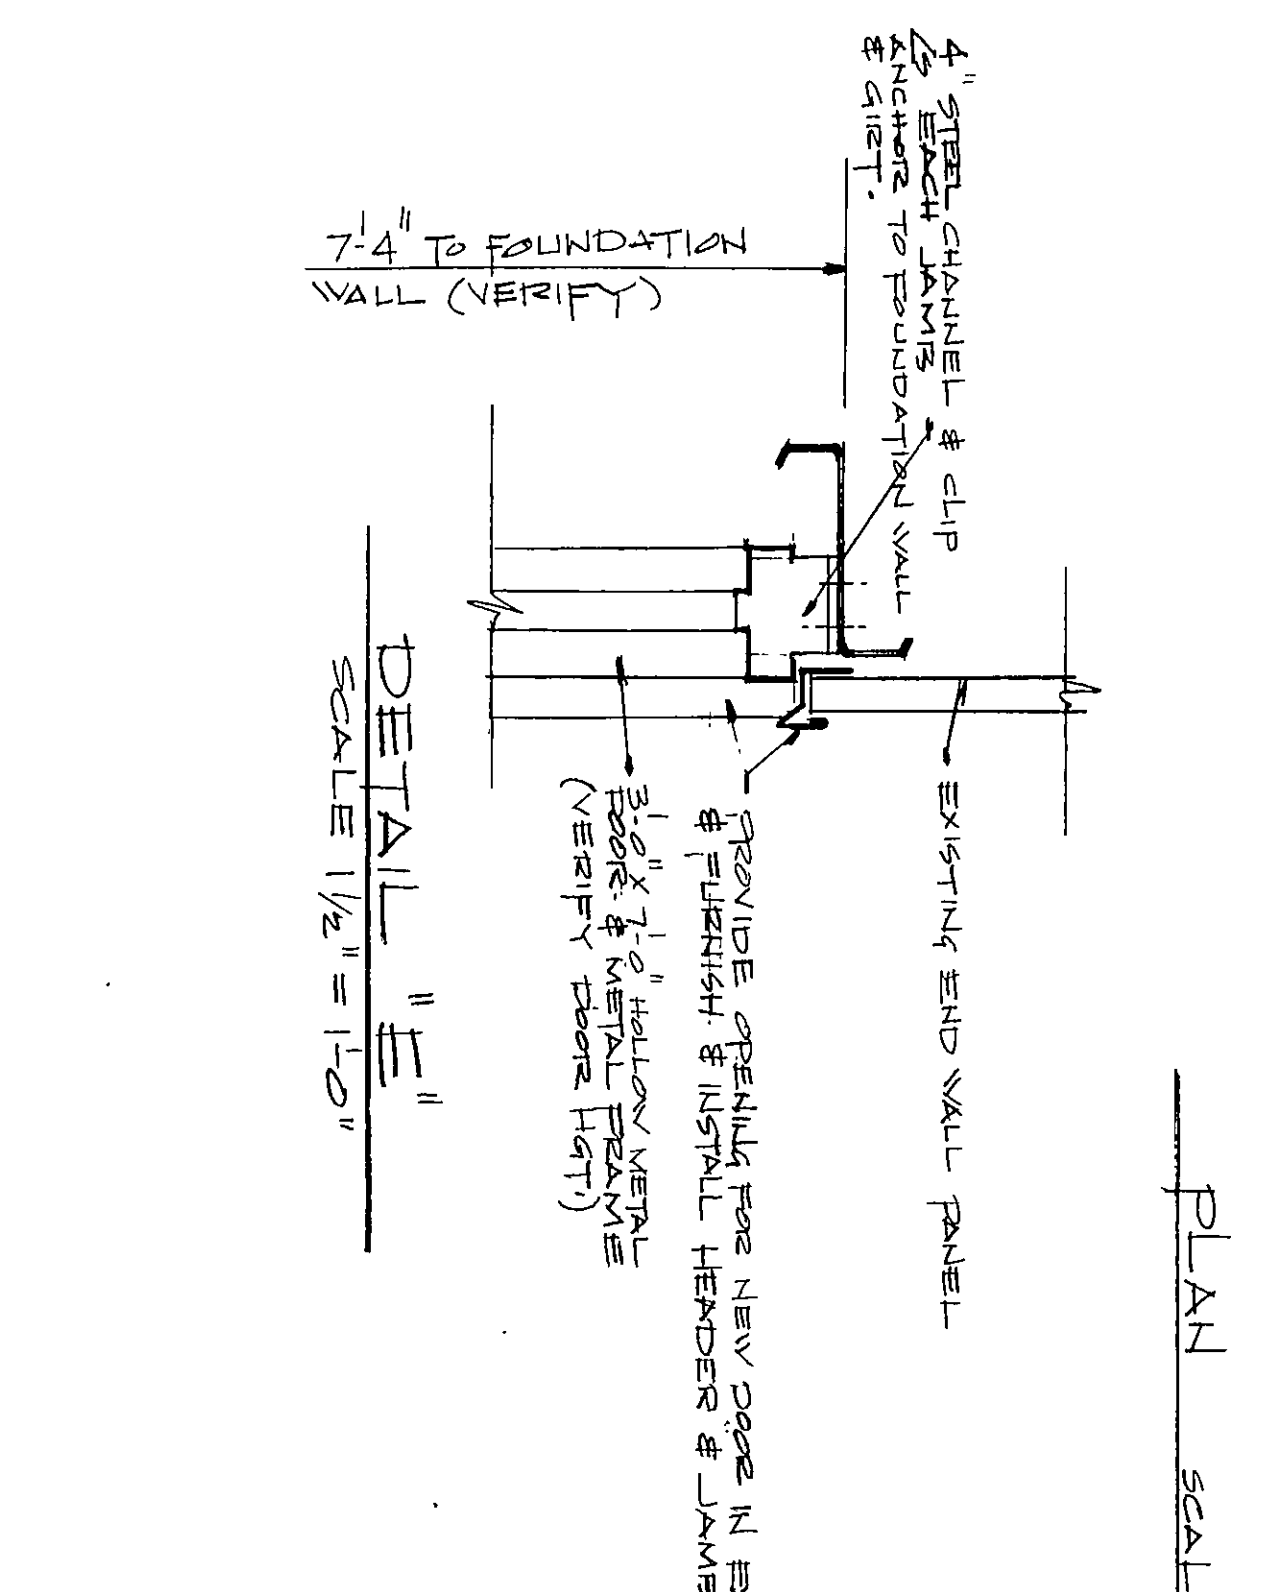
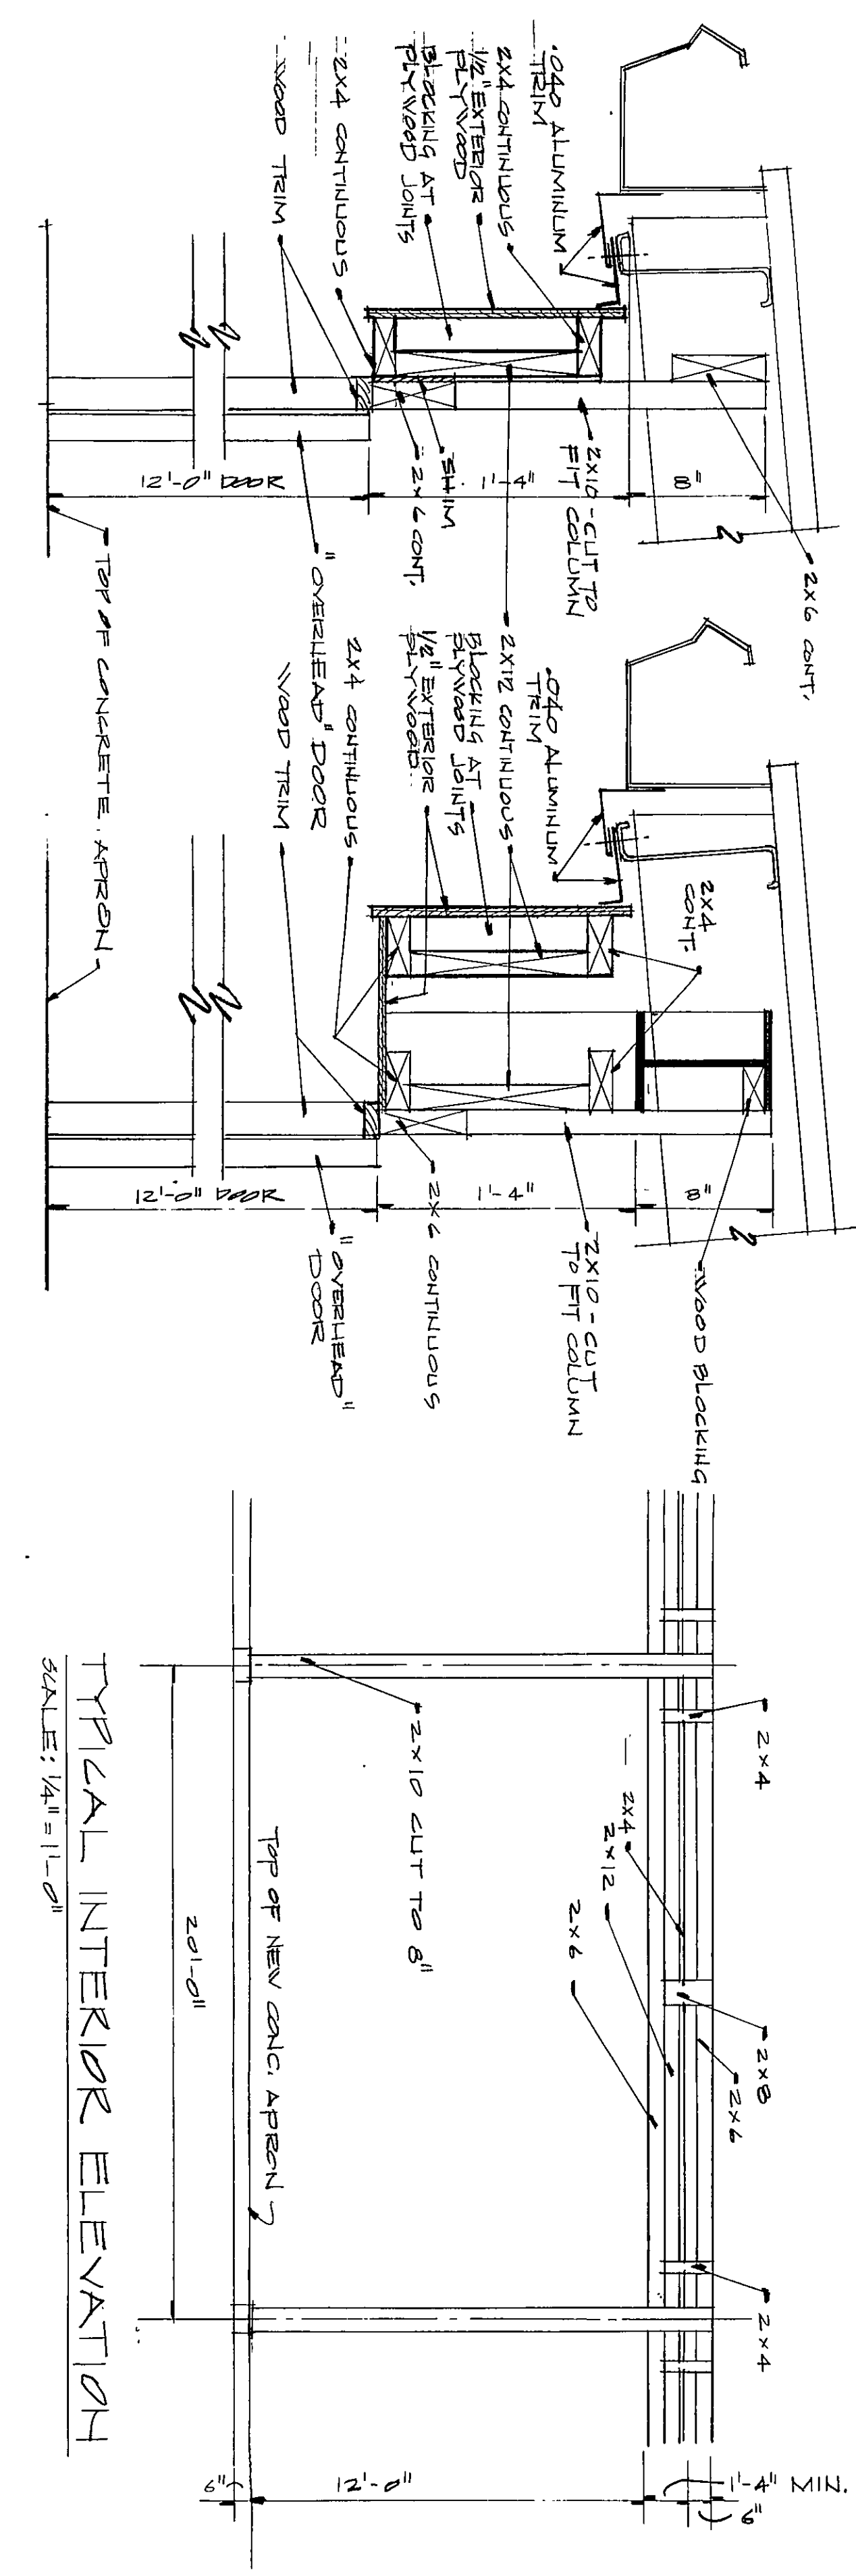
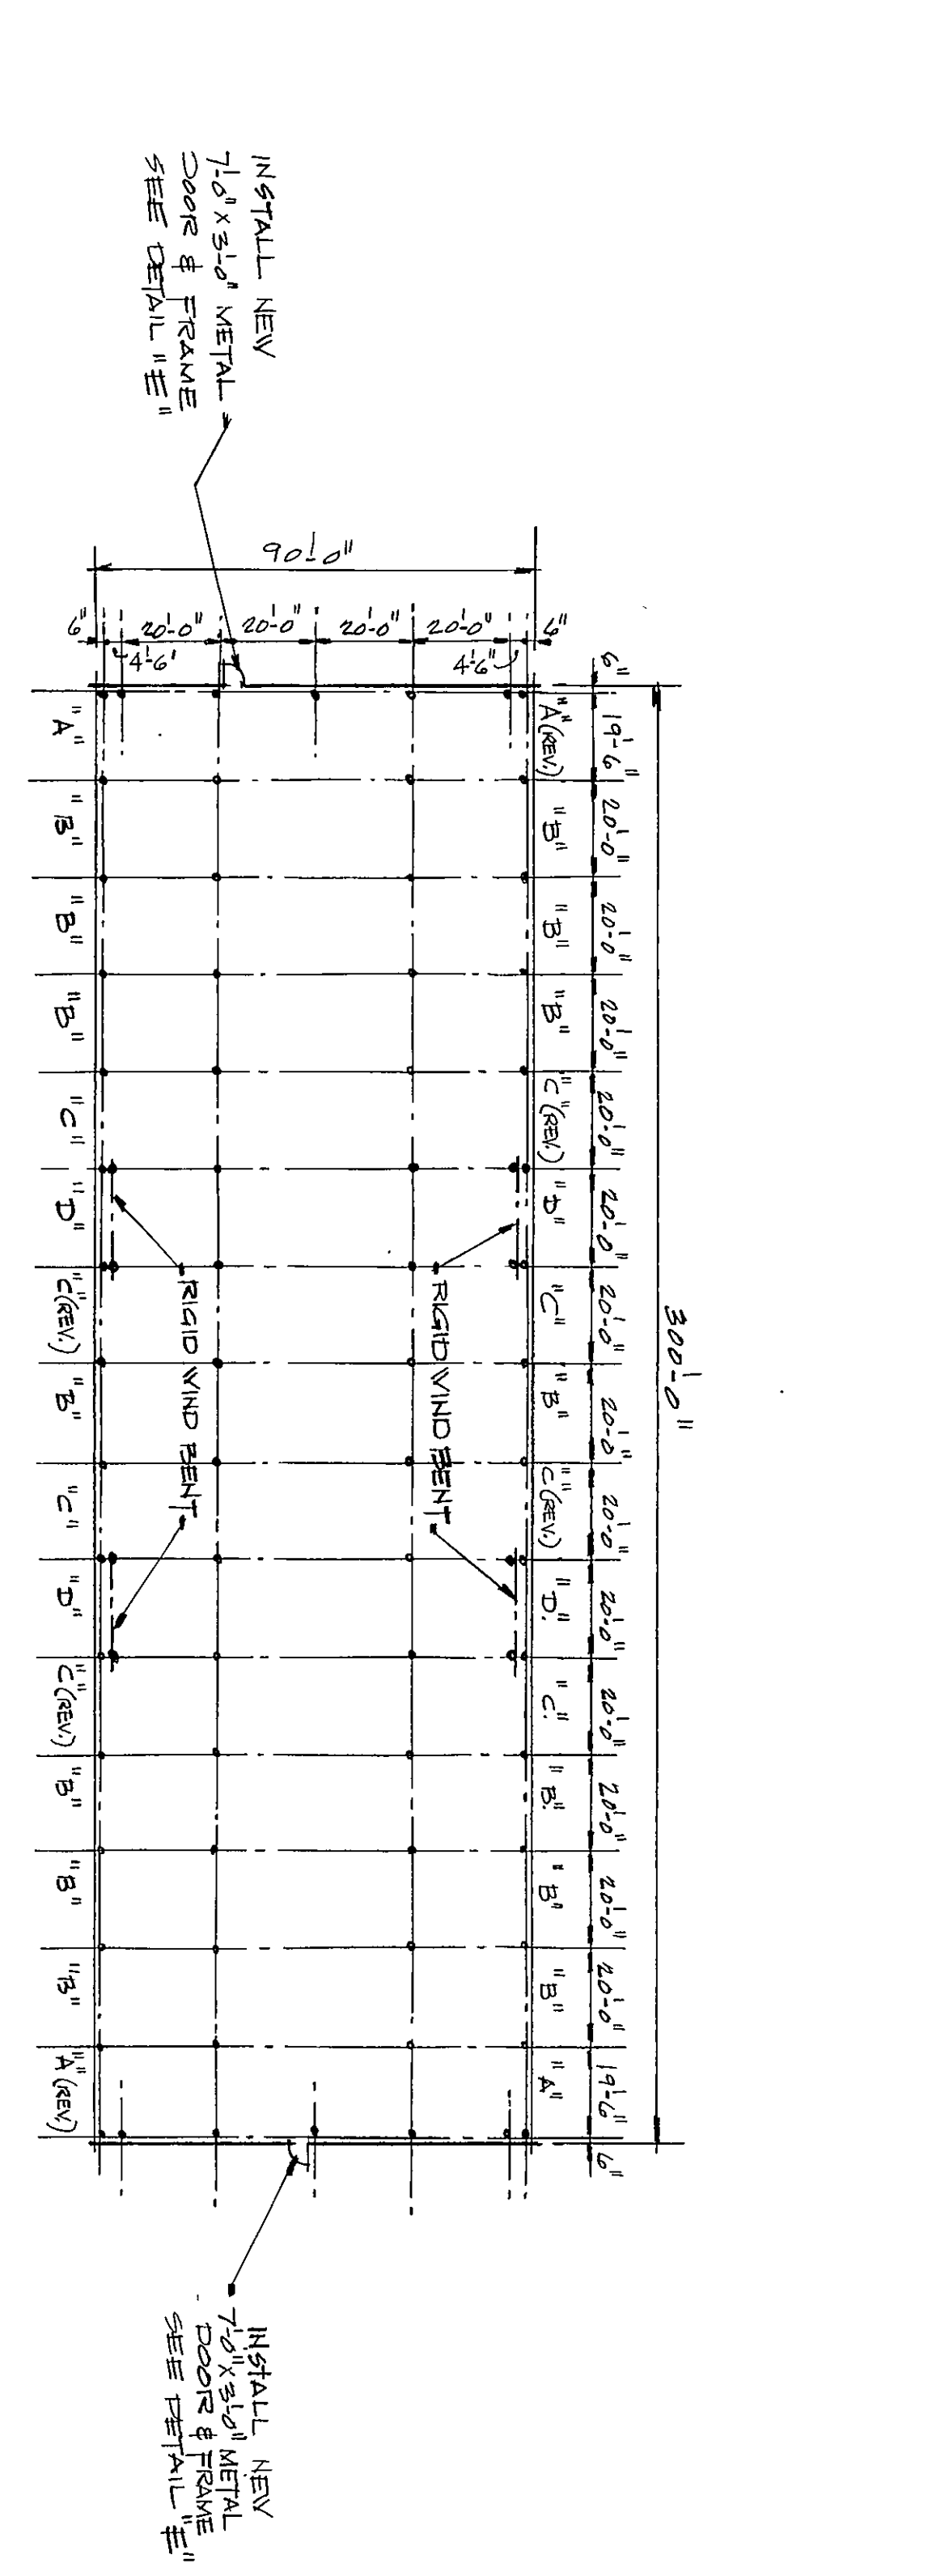


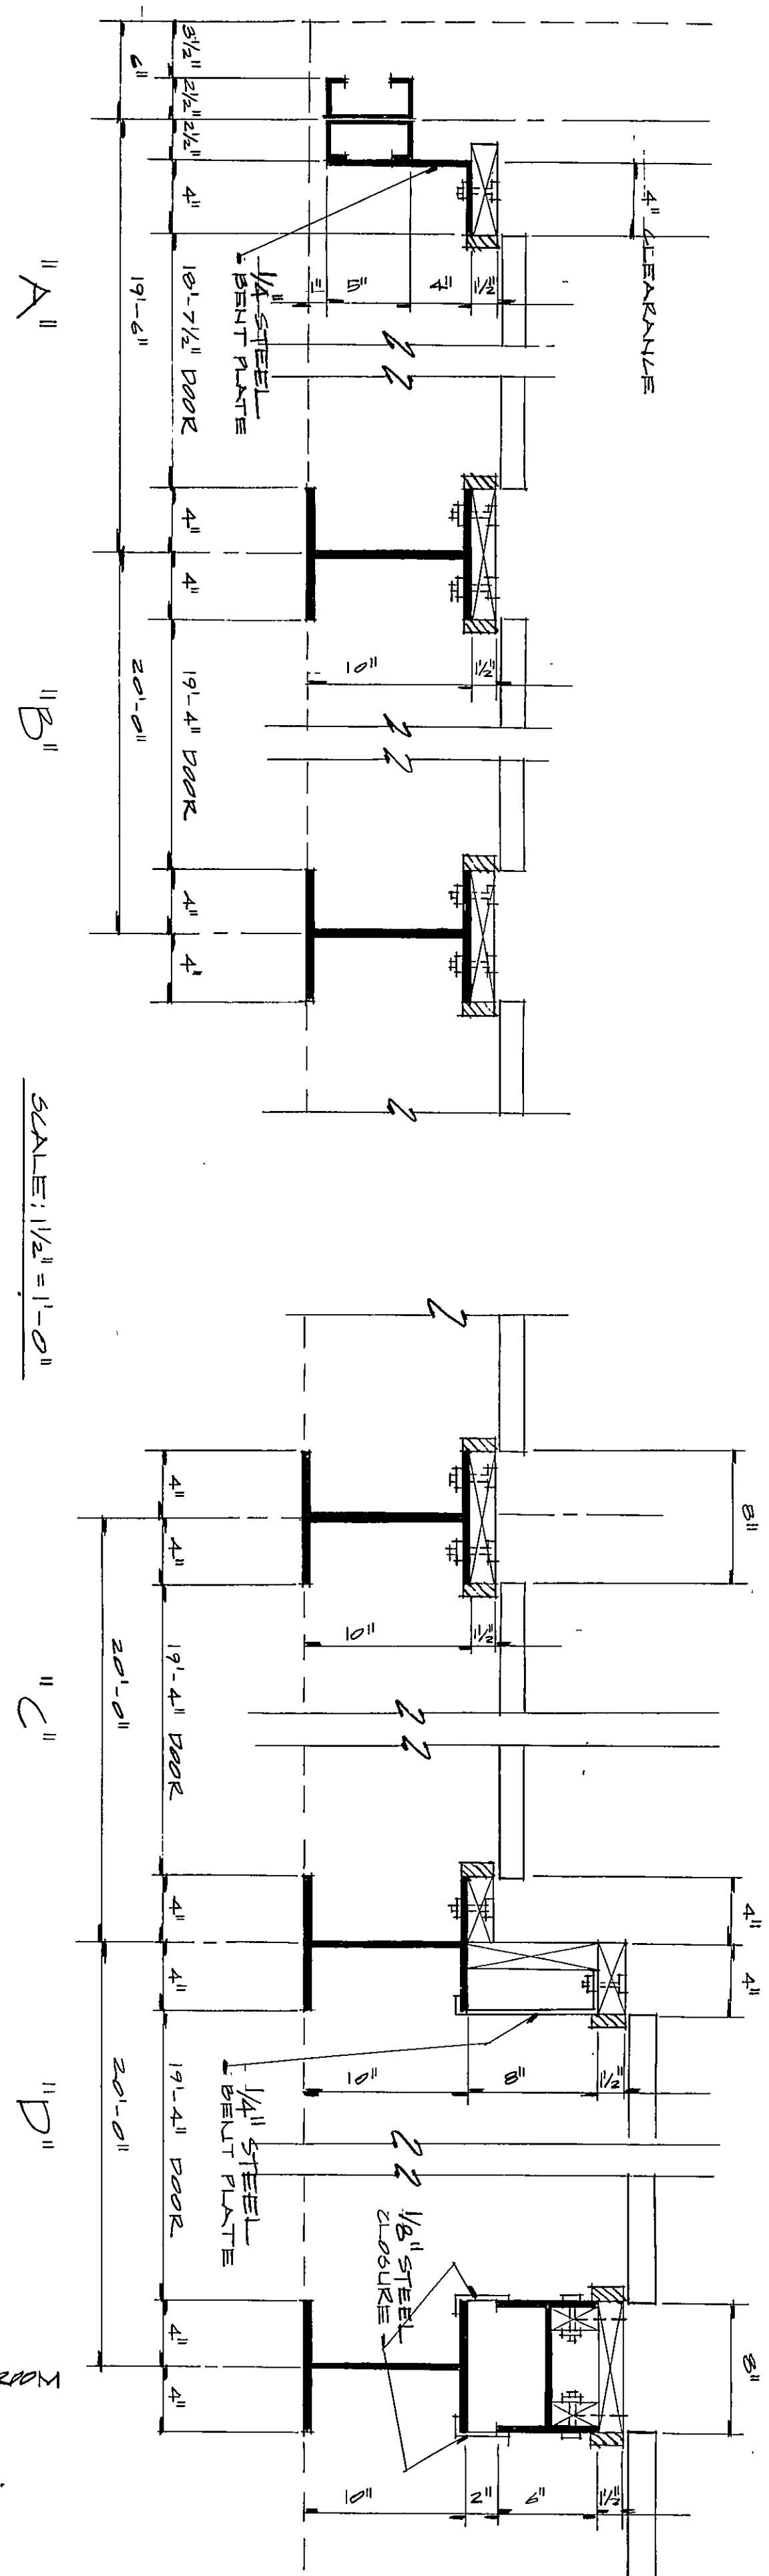


DOORS "A", "B", "C", "D"

DOOR "D"
SCALE: 1/2" = 1'-0"

NOTE:
VERIFY ALL DIMENSIONS
AT JOB SITE.

