




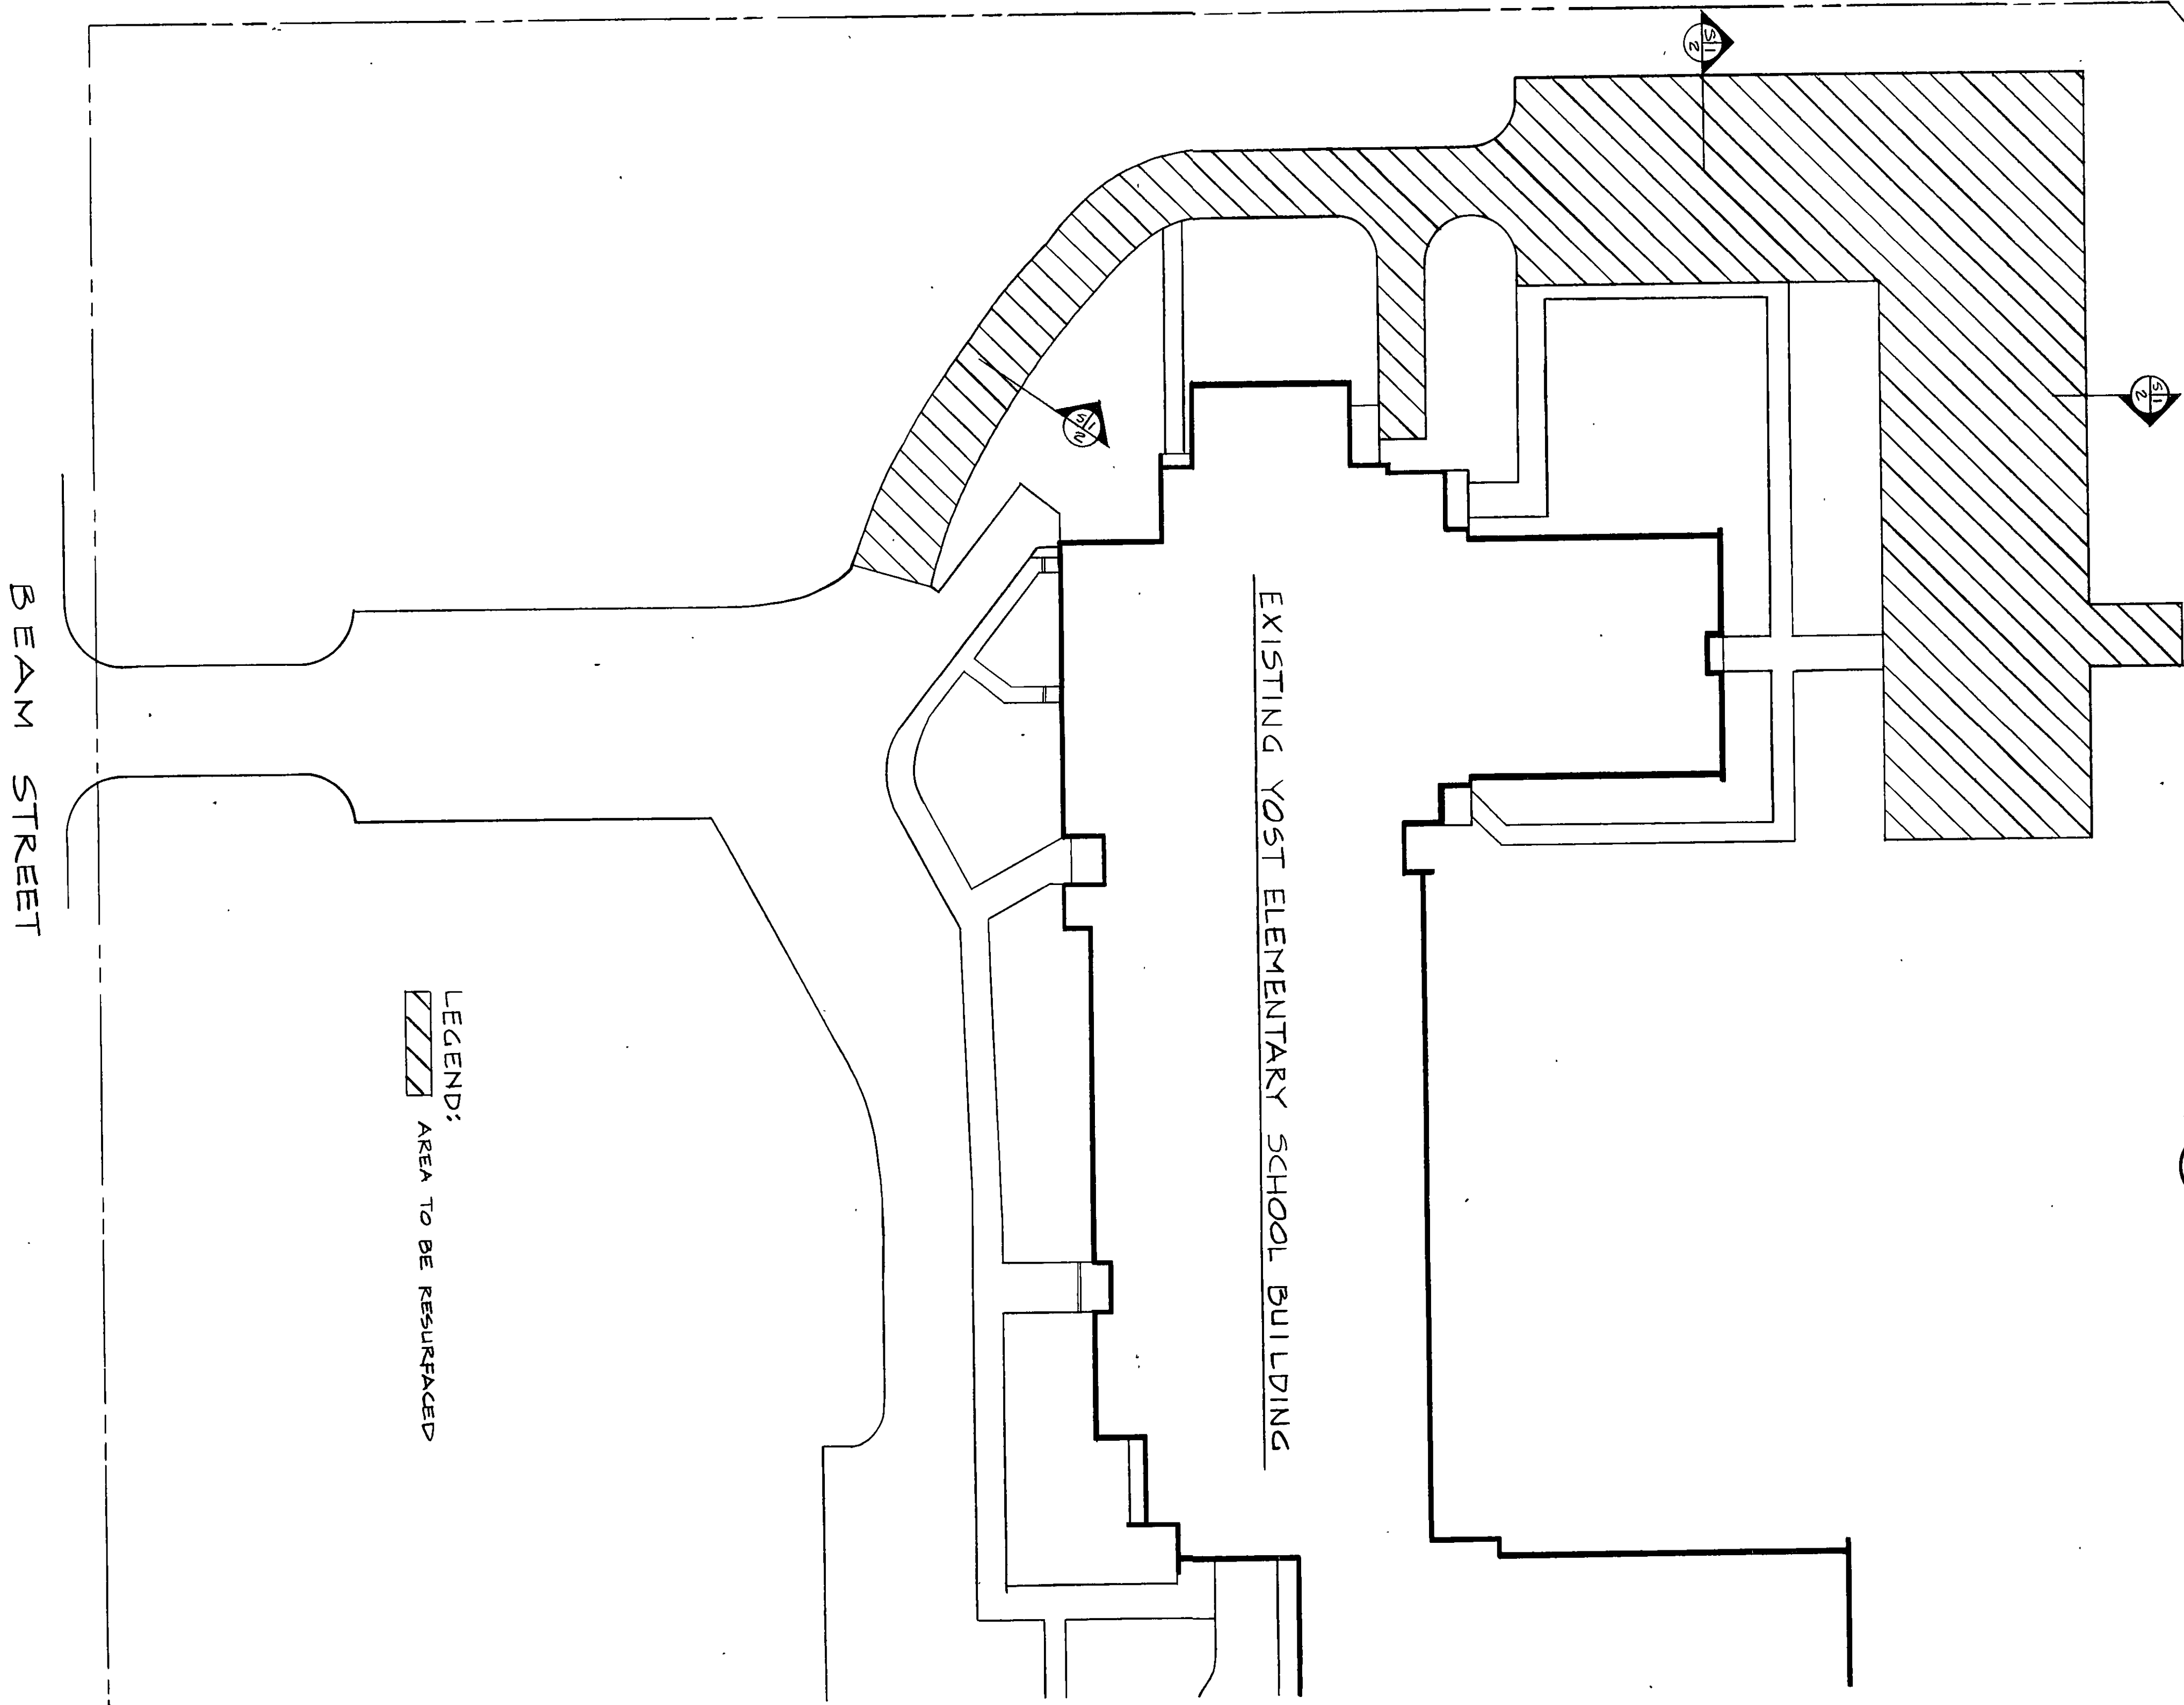



PLOT PLAN
 SCALE: 1"=30'
 YOST ELEMENTARY SCHOOL

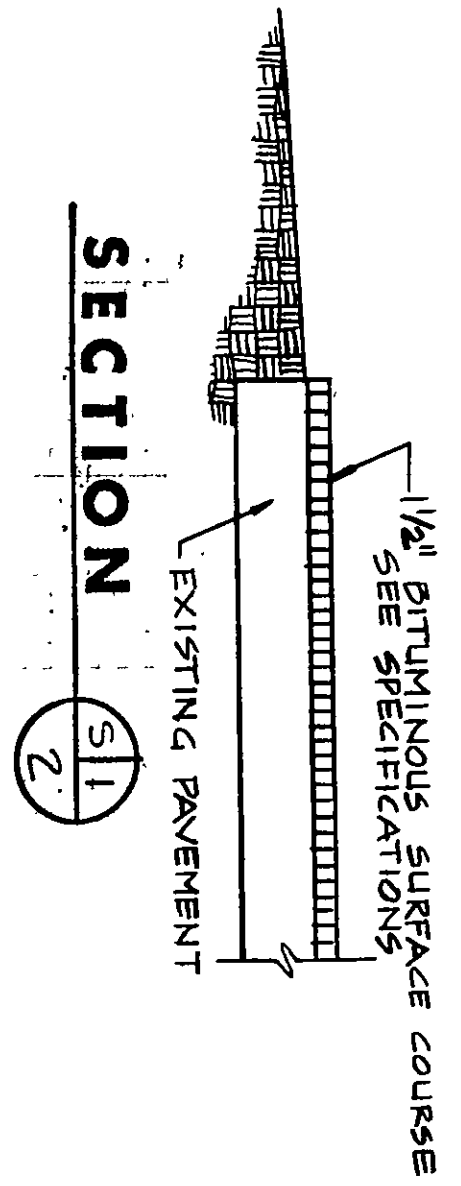

- NOTES**
1. REMOVE EXISTING BASE.
 2. RELOCATE BARRIERS AS REQUIRED.
 3. RELOCATE POST AND SHORTEN RAIL.
 4. SEE SHEET 1 FOR LEGEND.

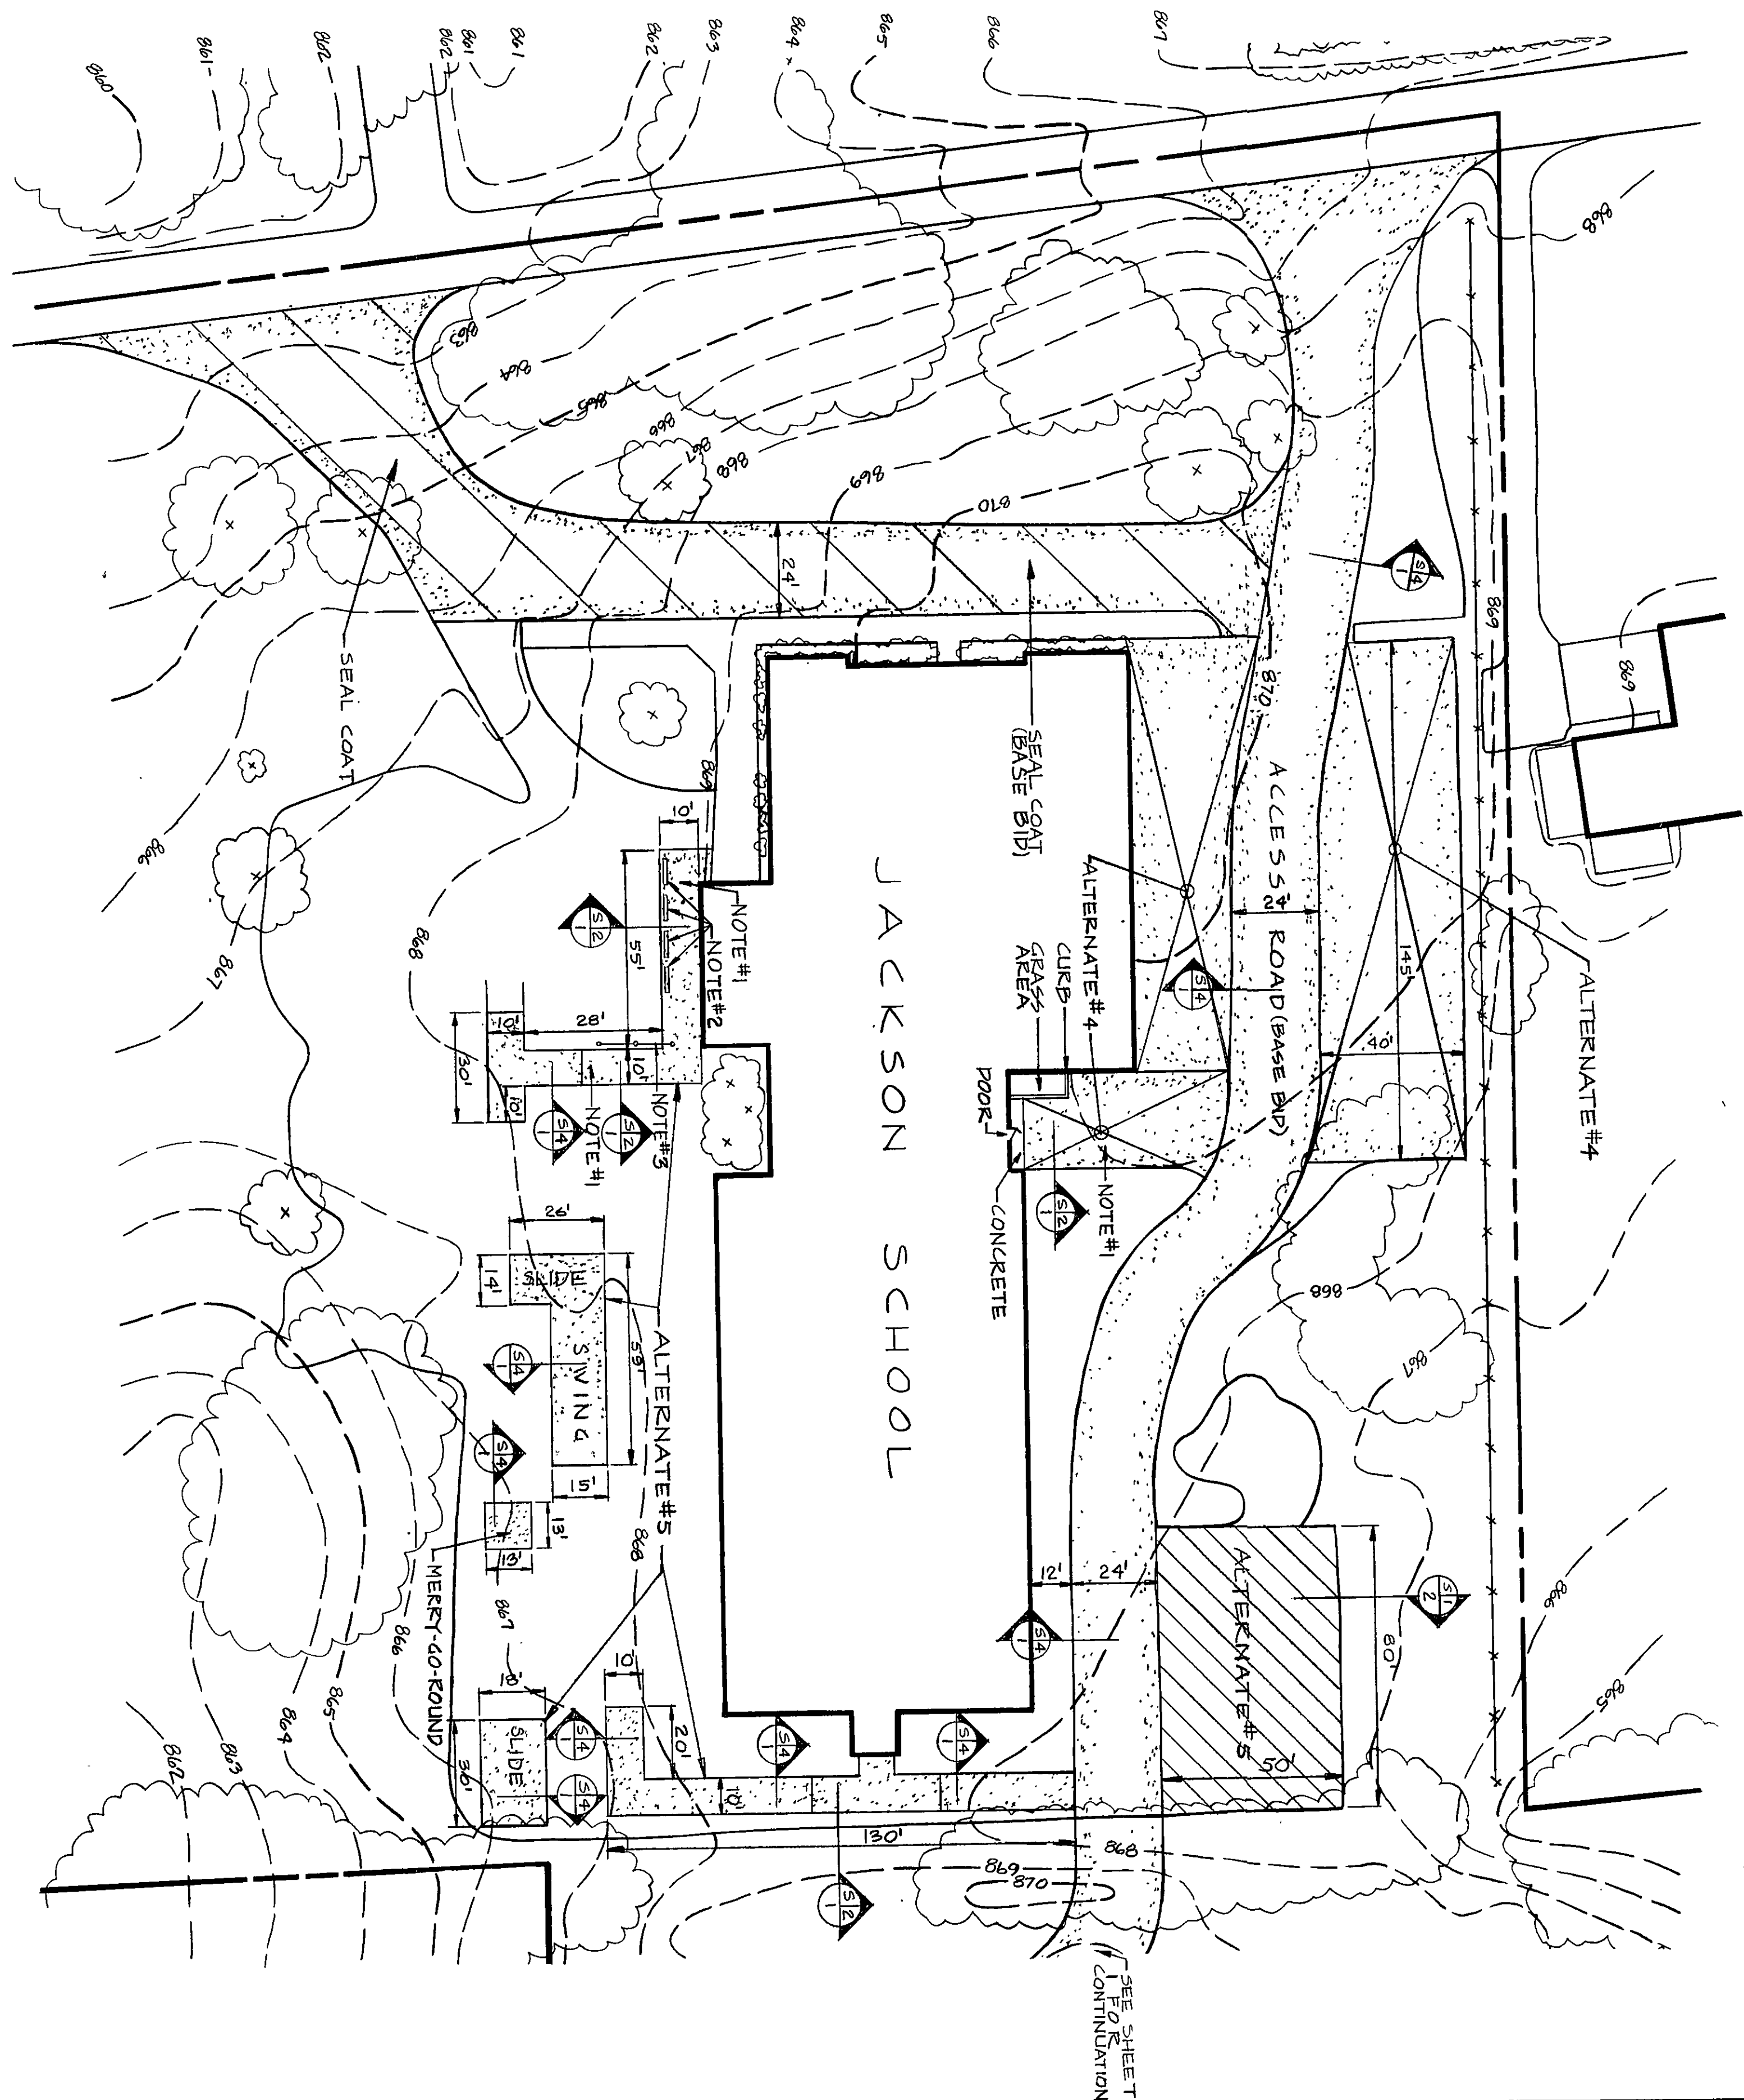

PLOT PLAN
 SCALE: 1"=30'
 JACKSON SCHOOL

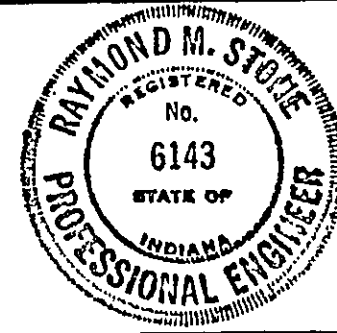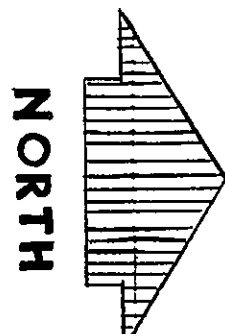

Raymond M. Stone