



1. See Sheet M-1 for General Notes, Legend and Schedules.

PLAN NOTES

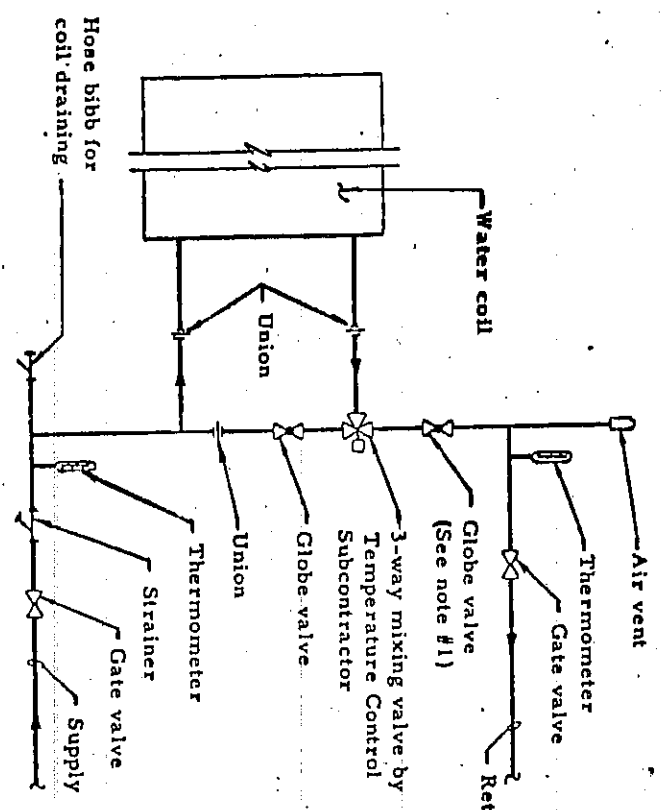


NOTE: Provide plug end inwards of globe valve for pipe sizes 2" or smaller.


DETAIL "A"
TYPICAL DX COOLING COIL CONNECTION
NO SCALE

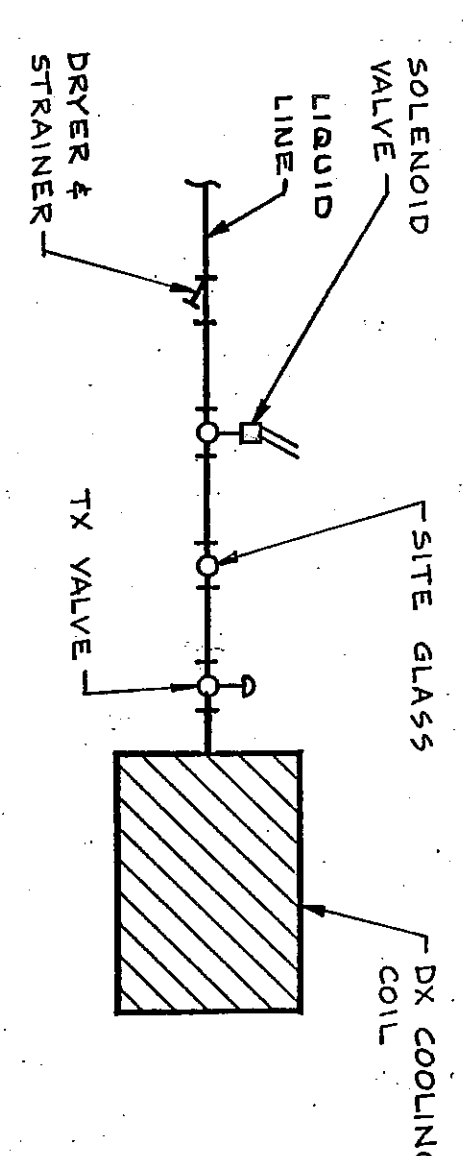


TYPICAL DX COOLING COIL CONNECTION
NO SCALE

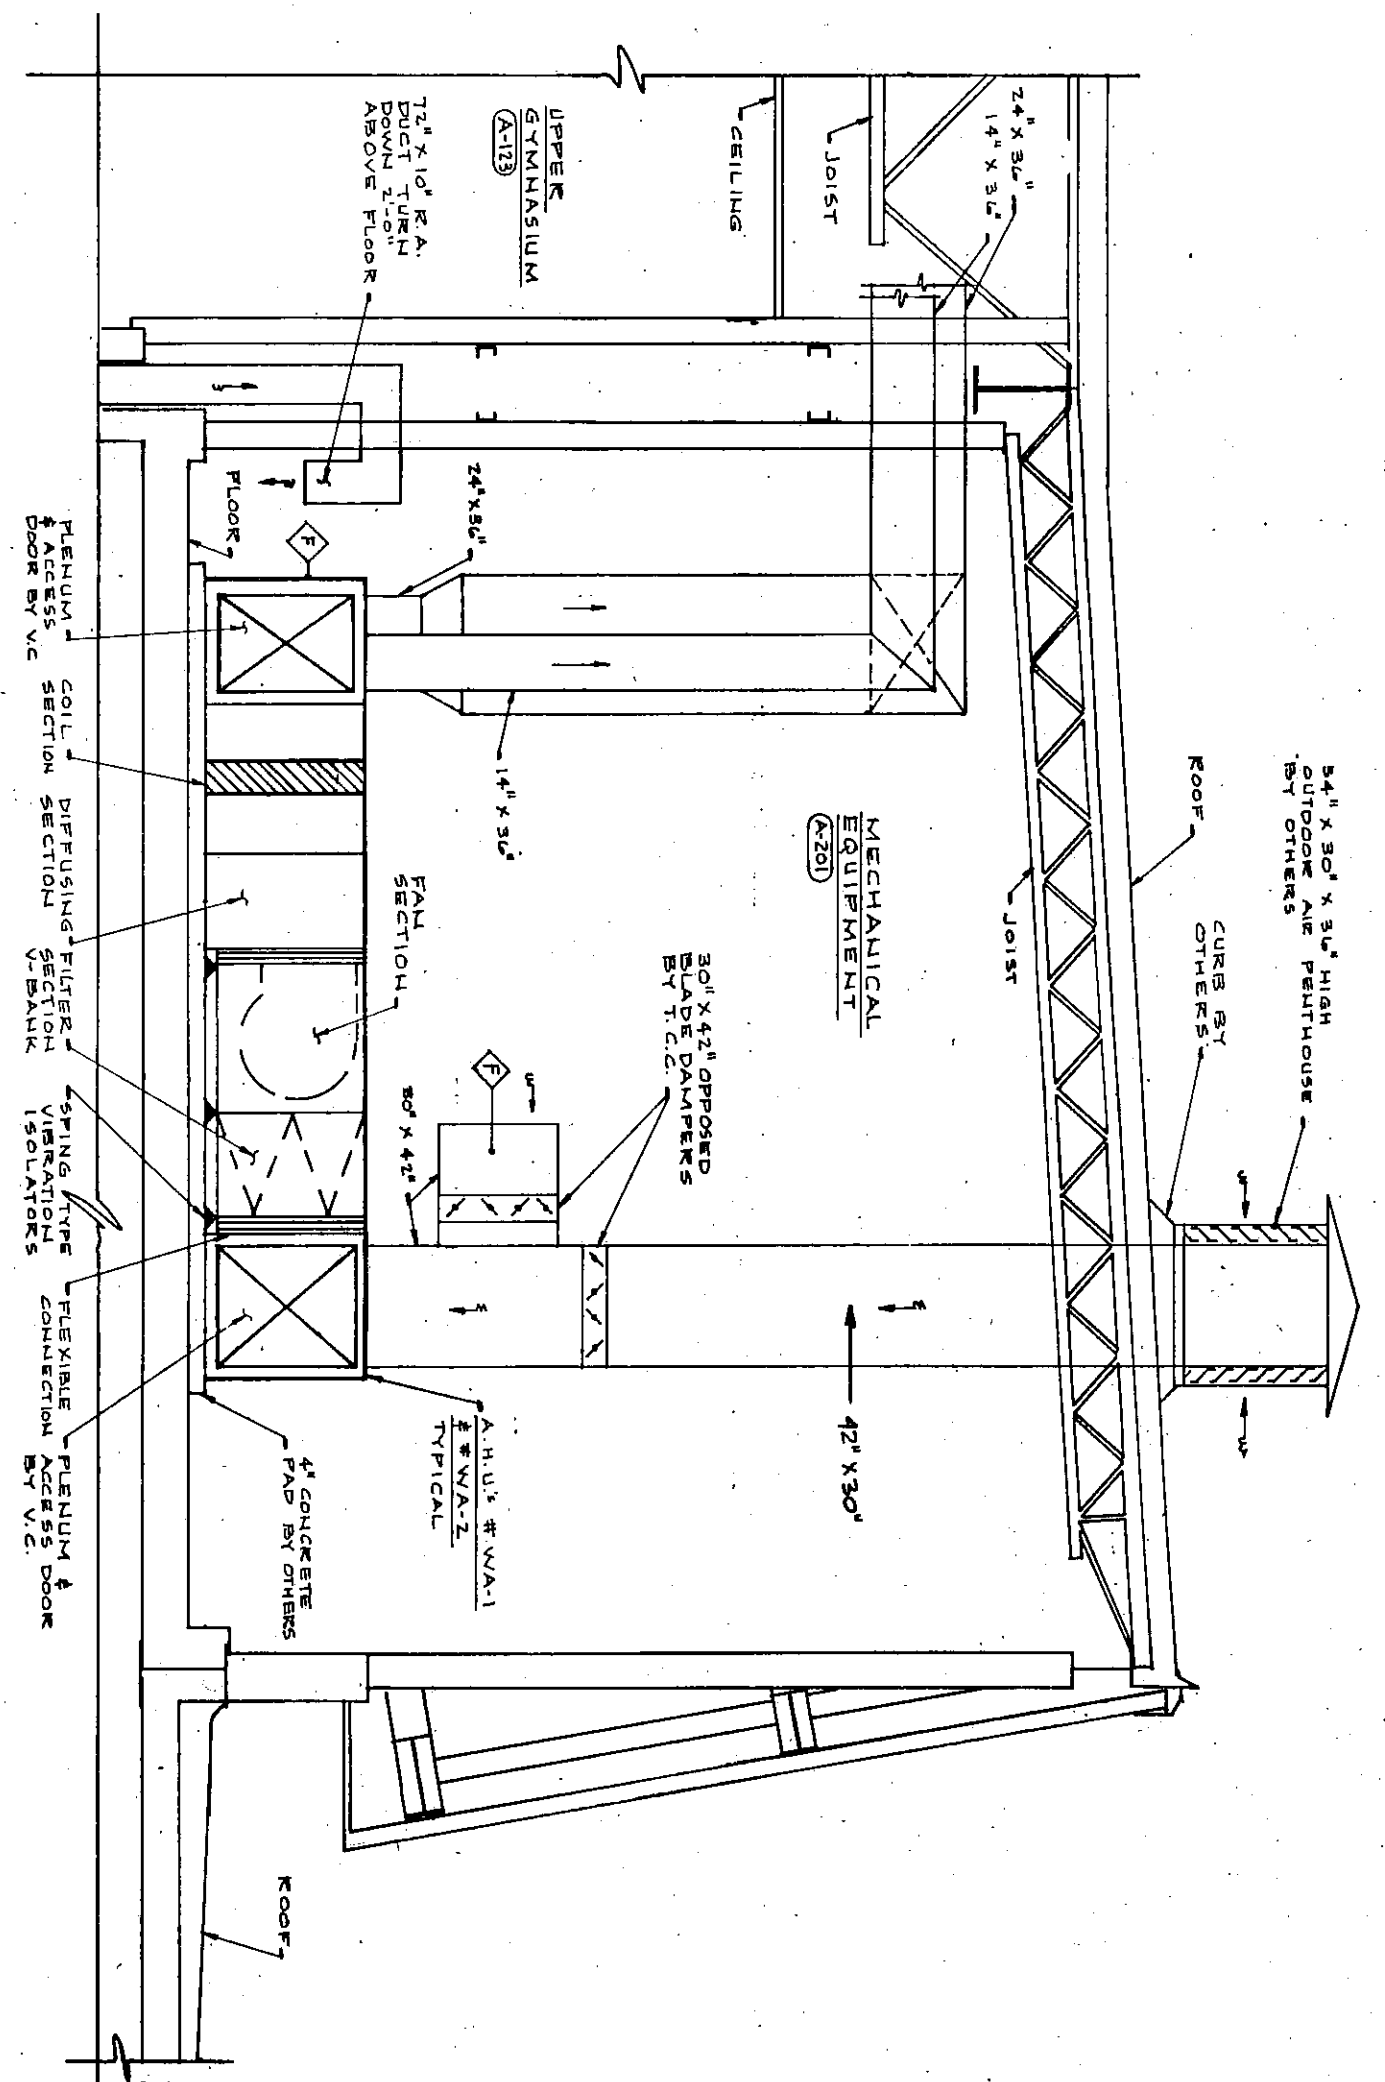


SECTION "A-A"
NO SCALE

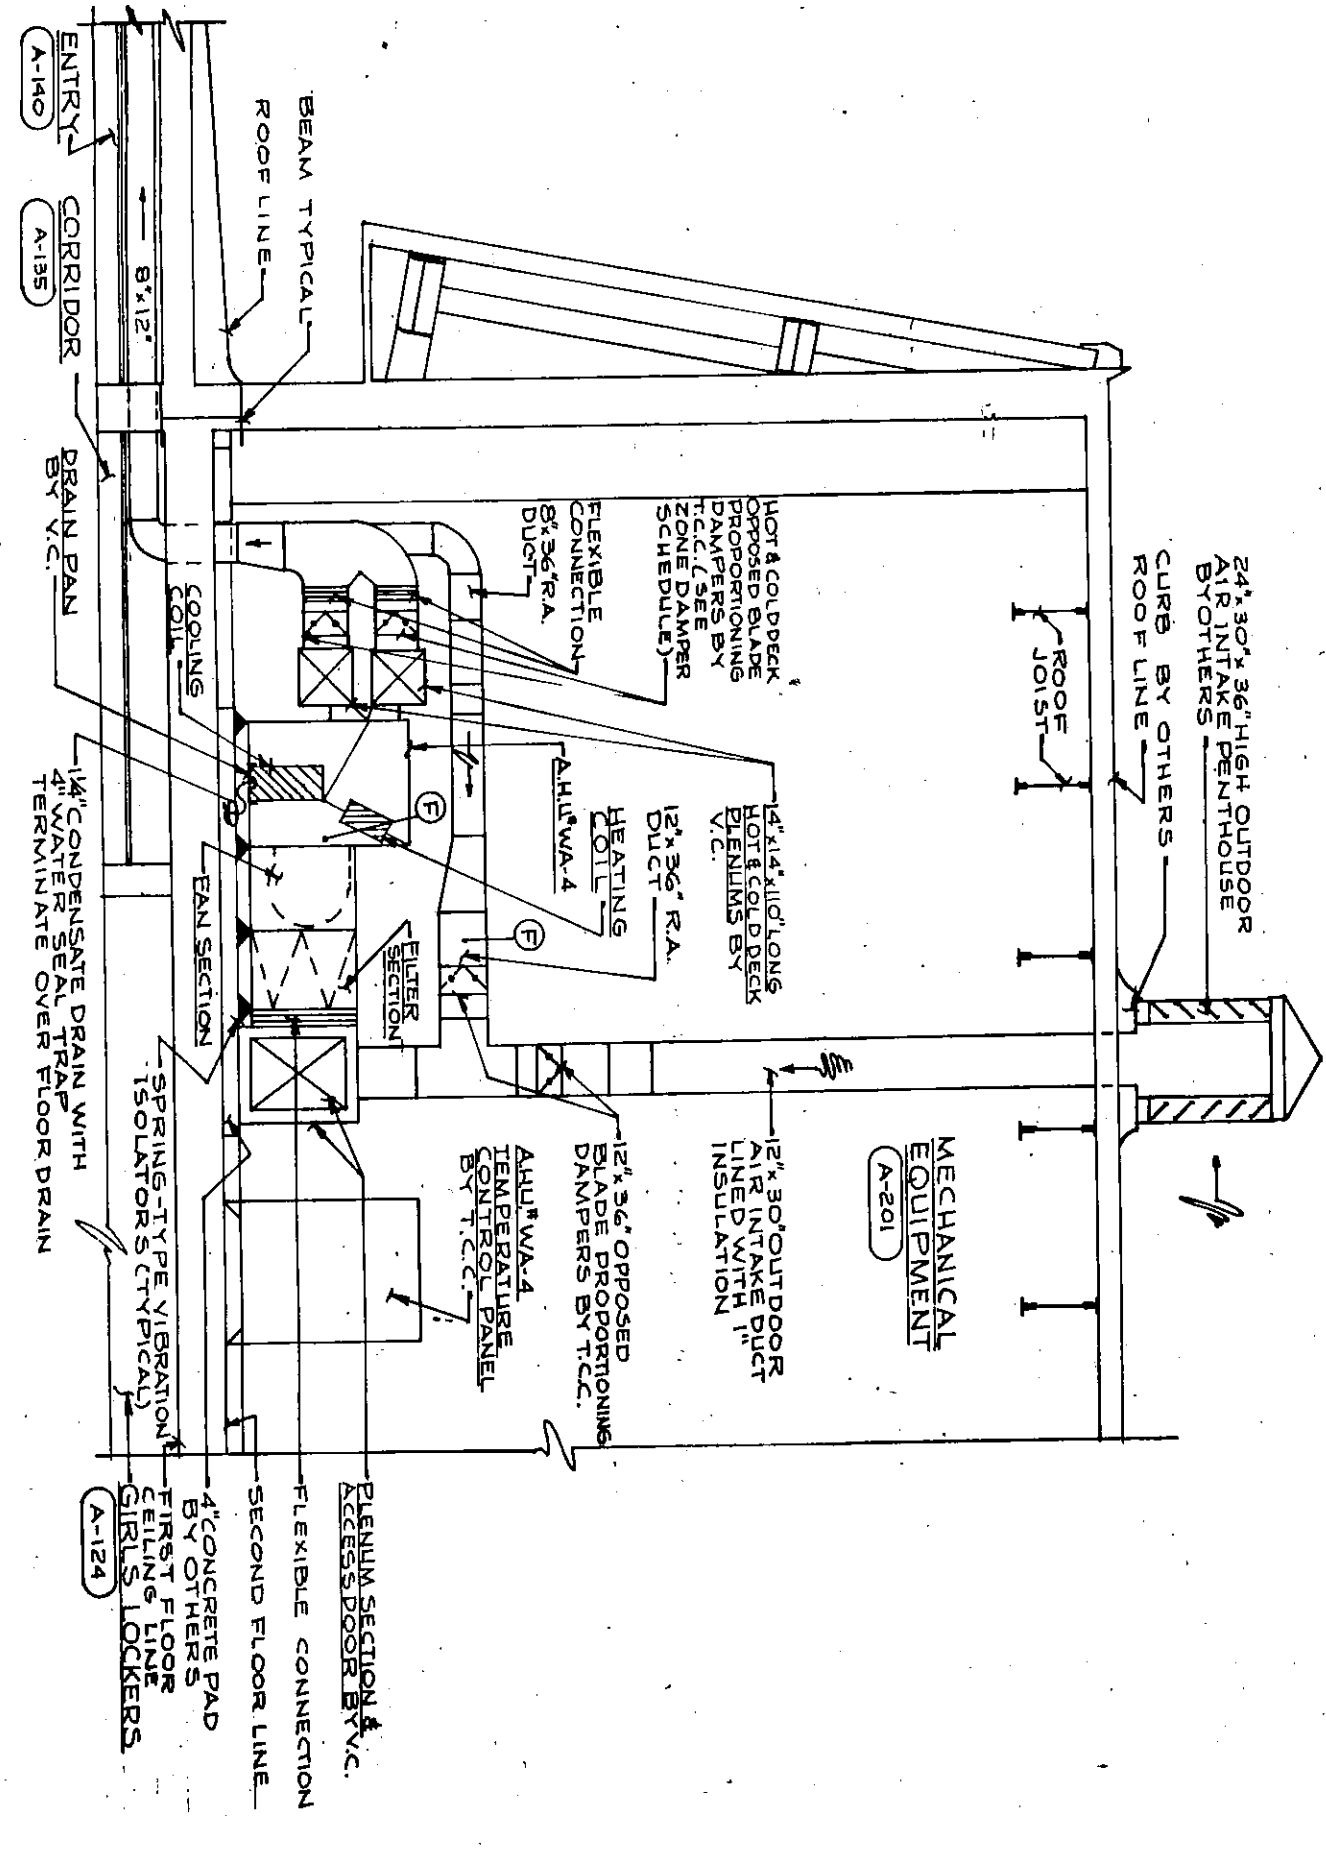


SECTION "B-B"
NO SCALE

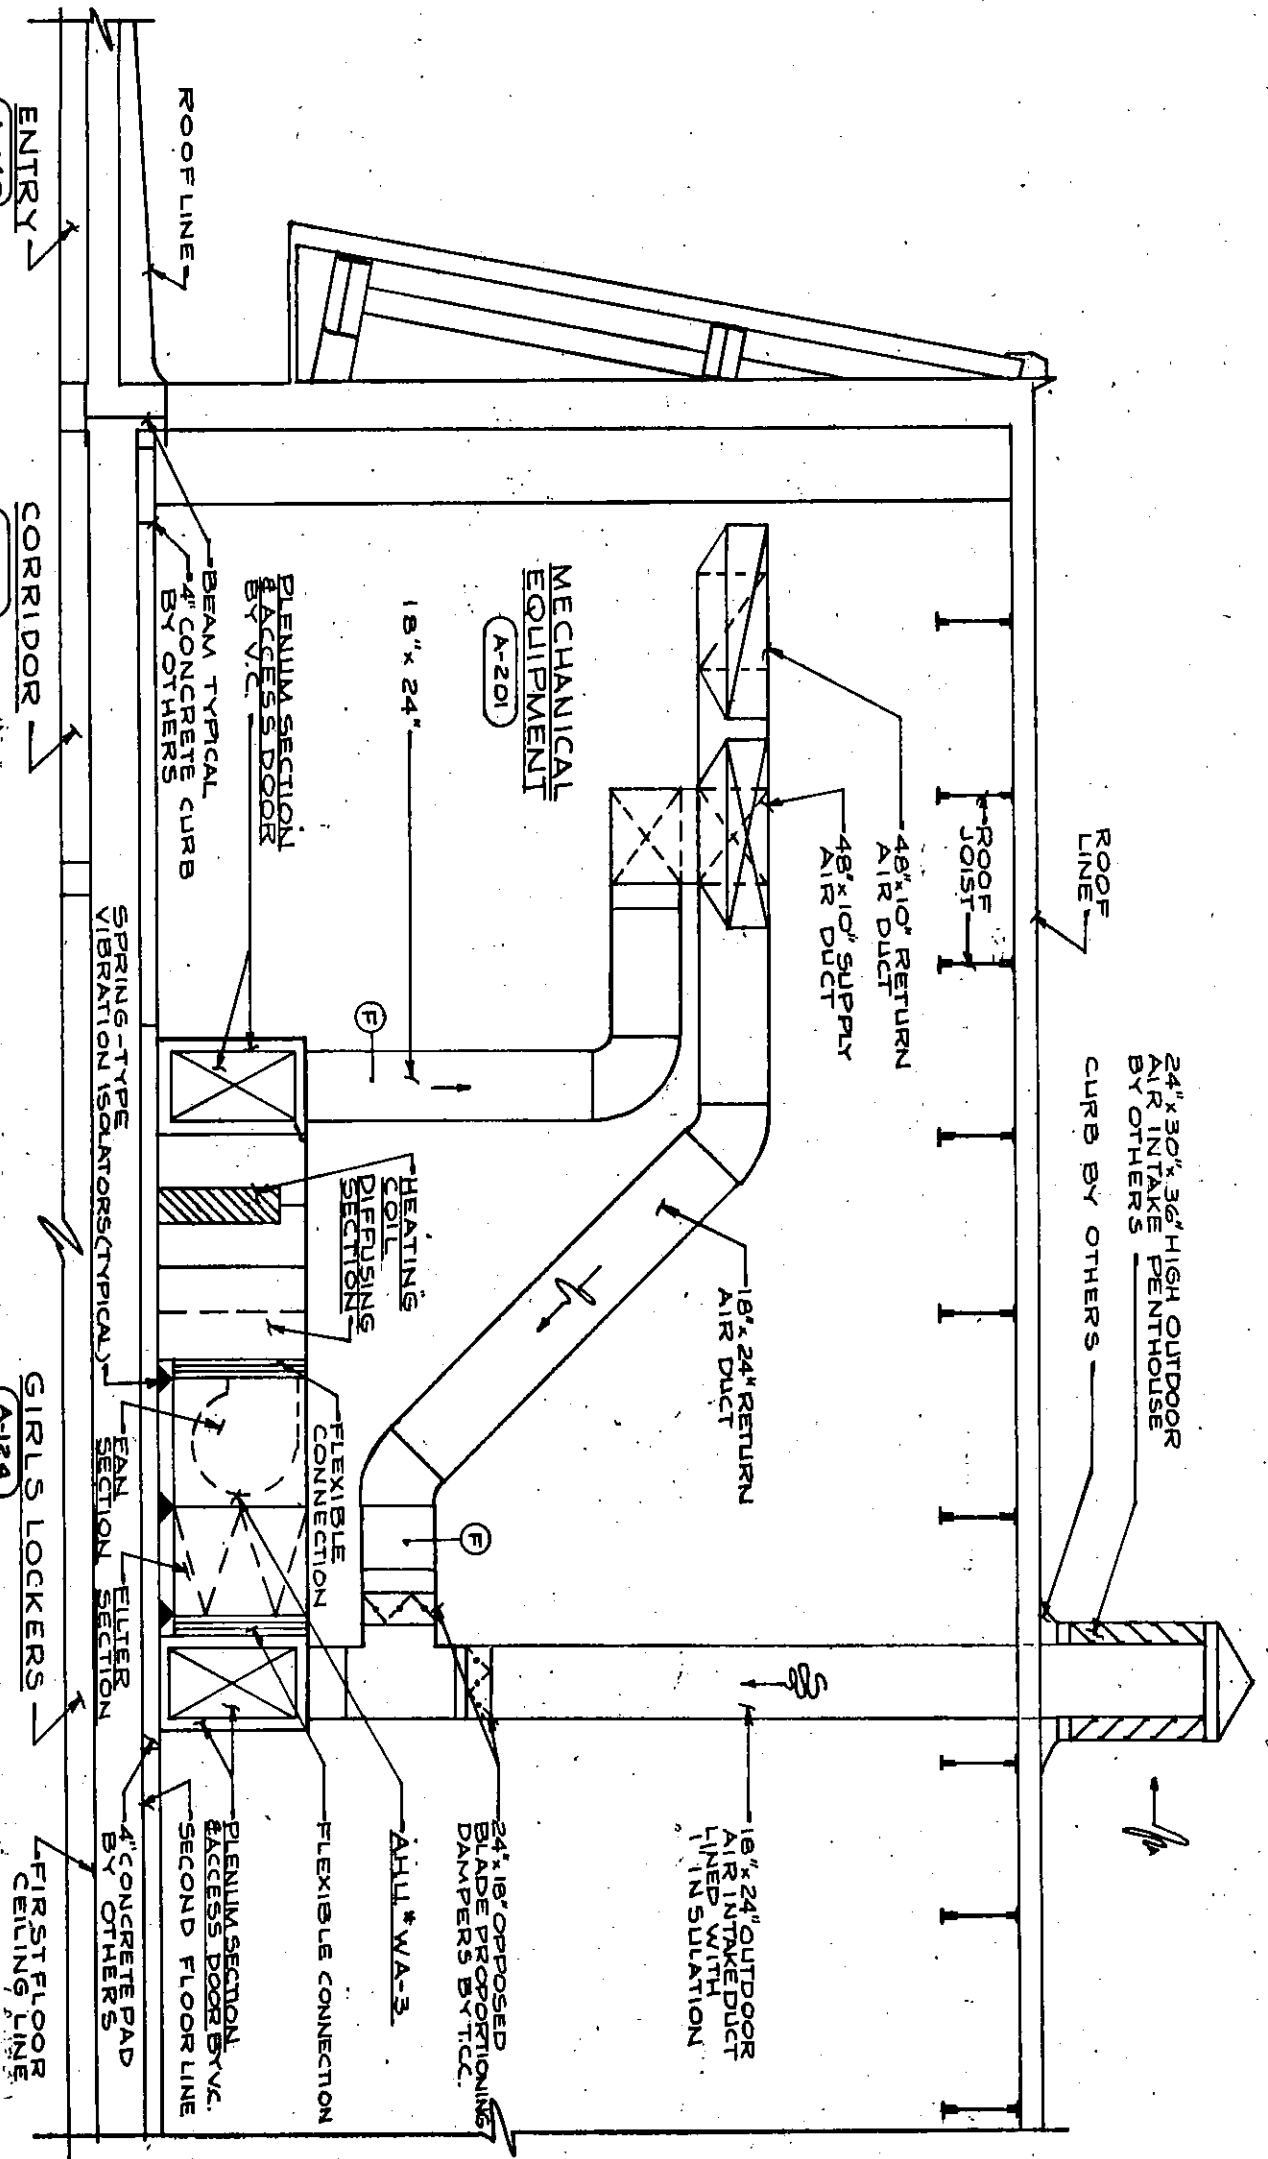

SECTION "C-C"
NO SCALE

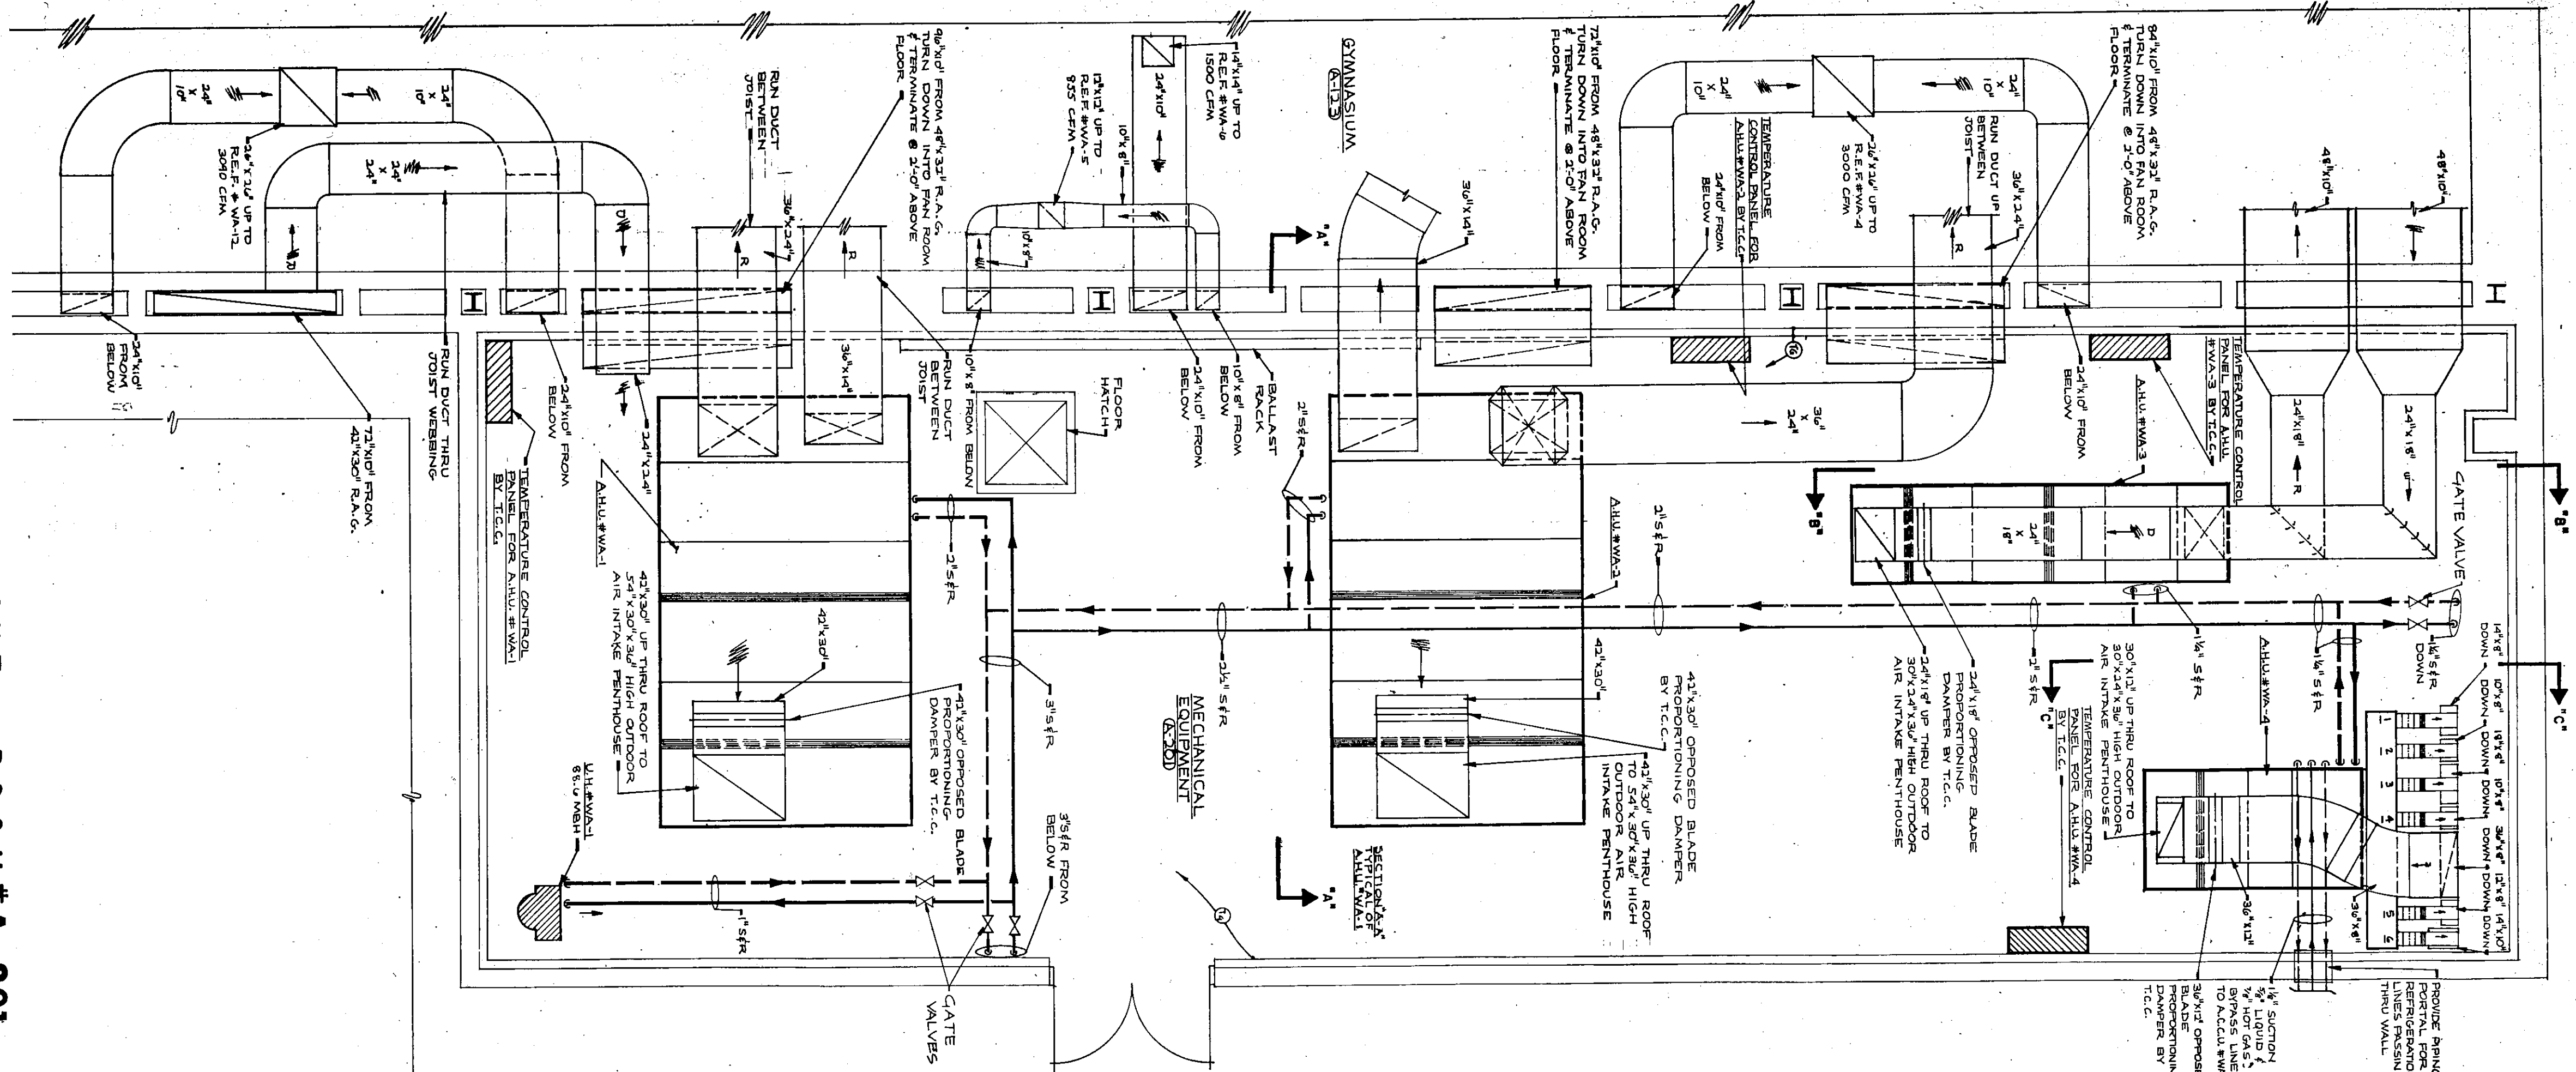

MECHANICAL EQUIPMENT ROOM #A-201
SCALE: 1/4"=1'-0"

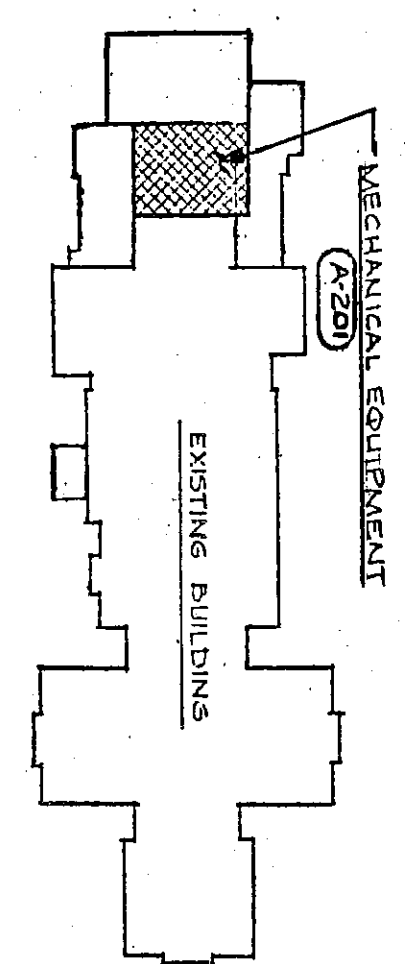

SECOND FLOOR
KEY PLAN
NO SCALE