


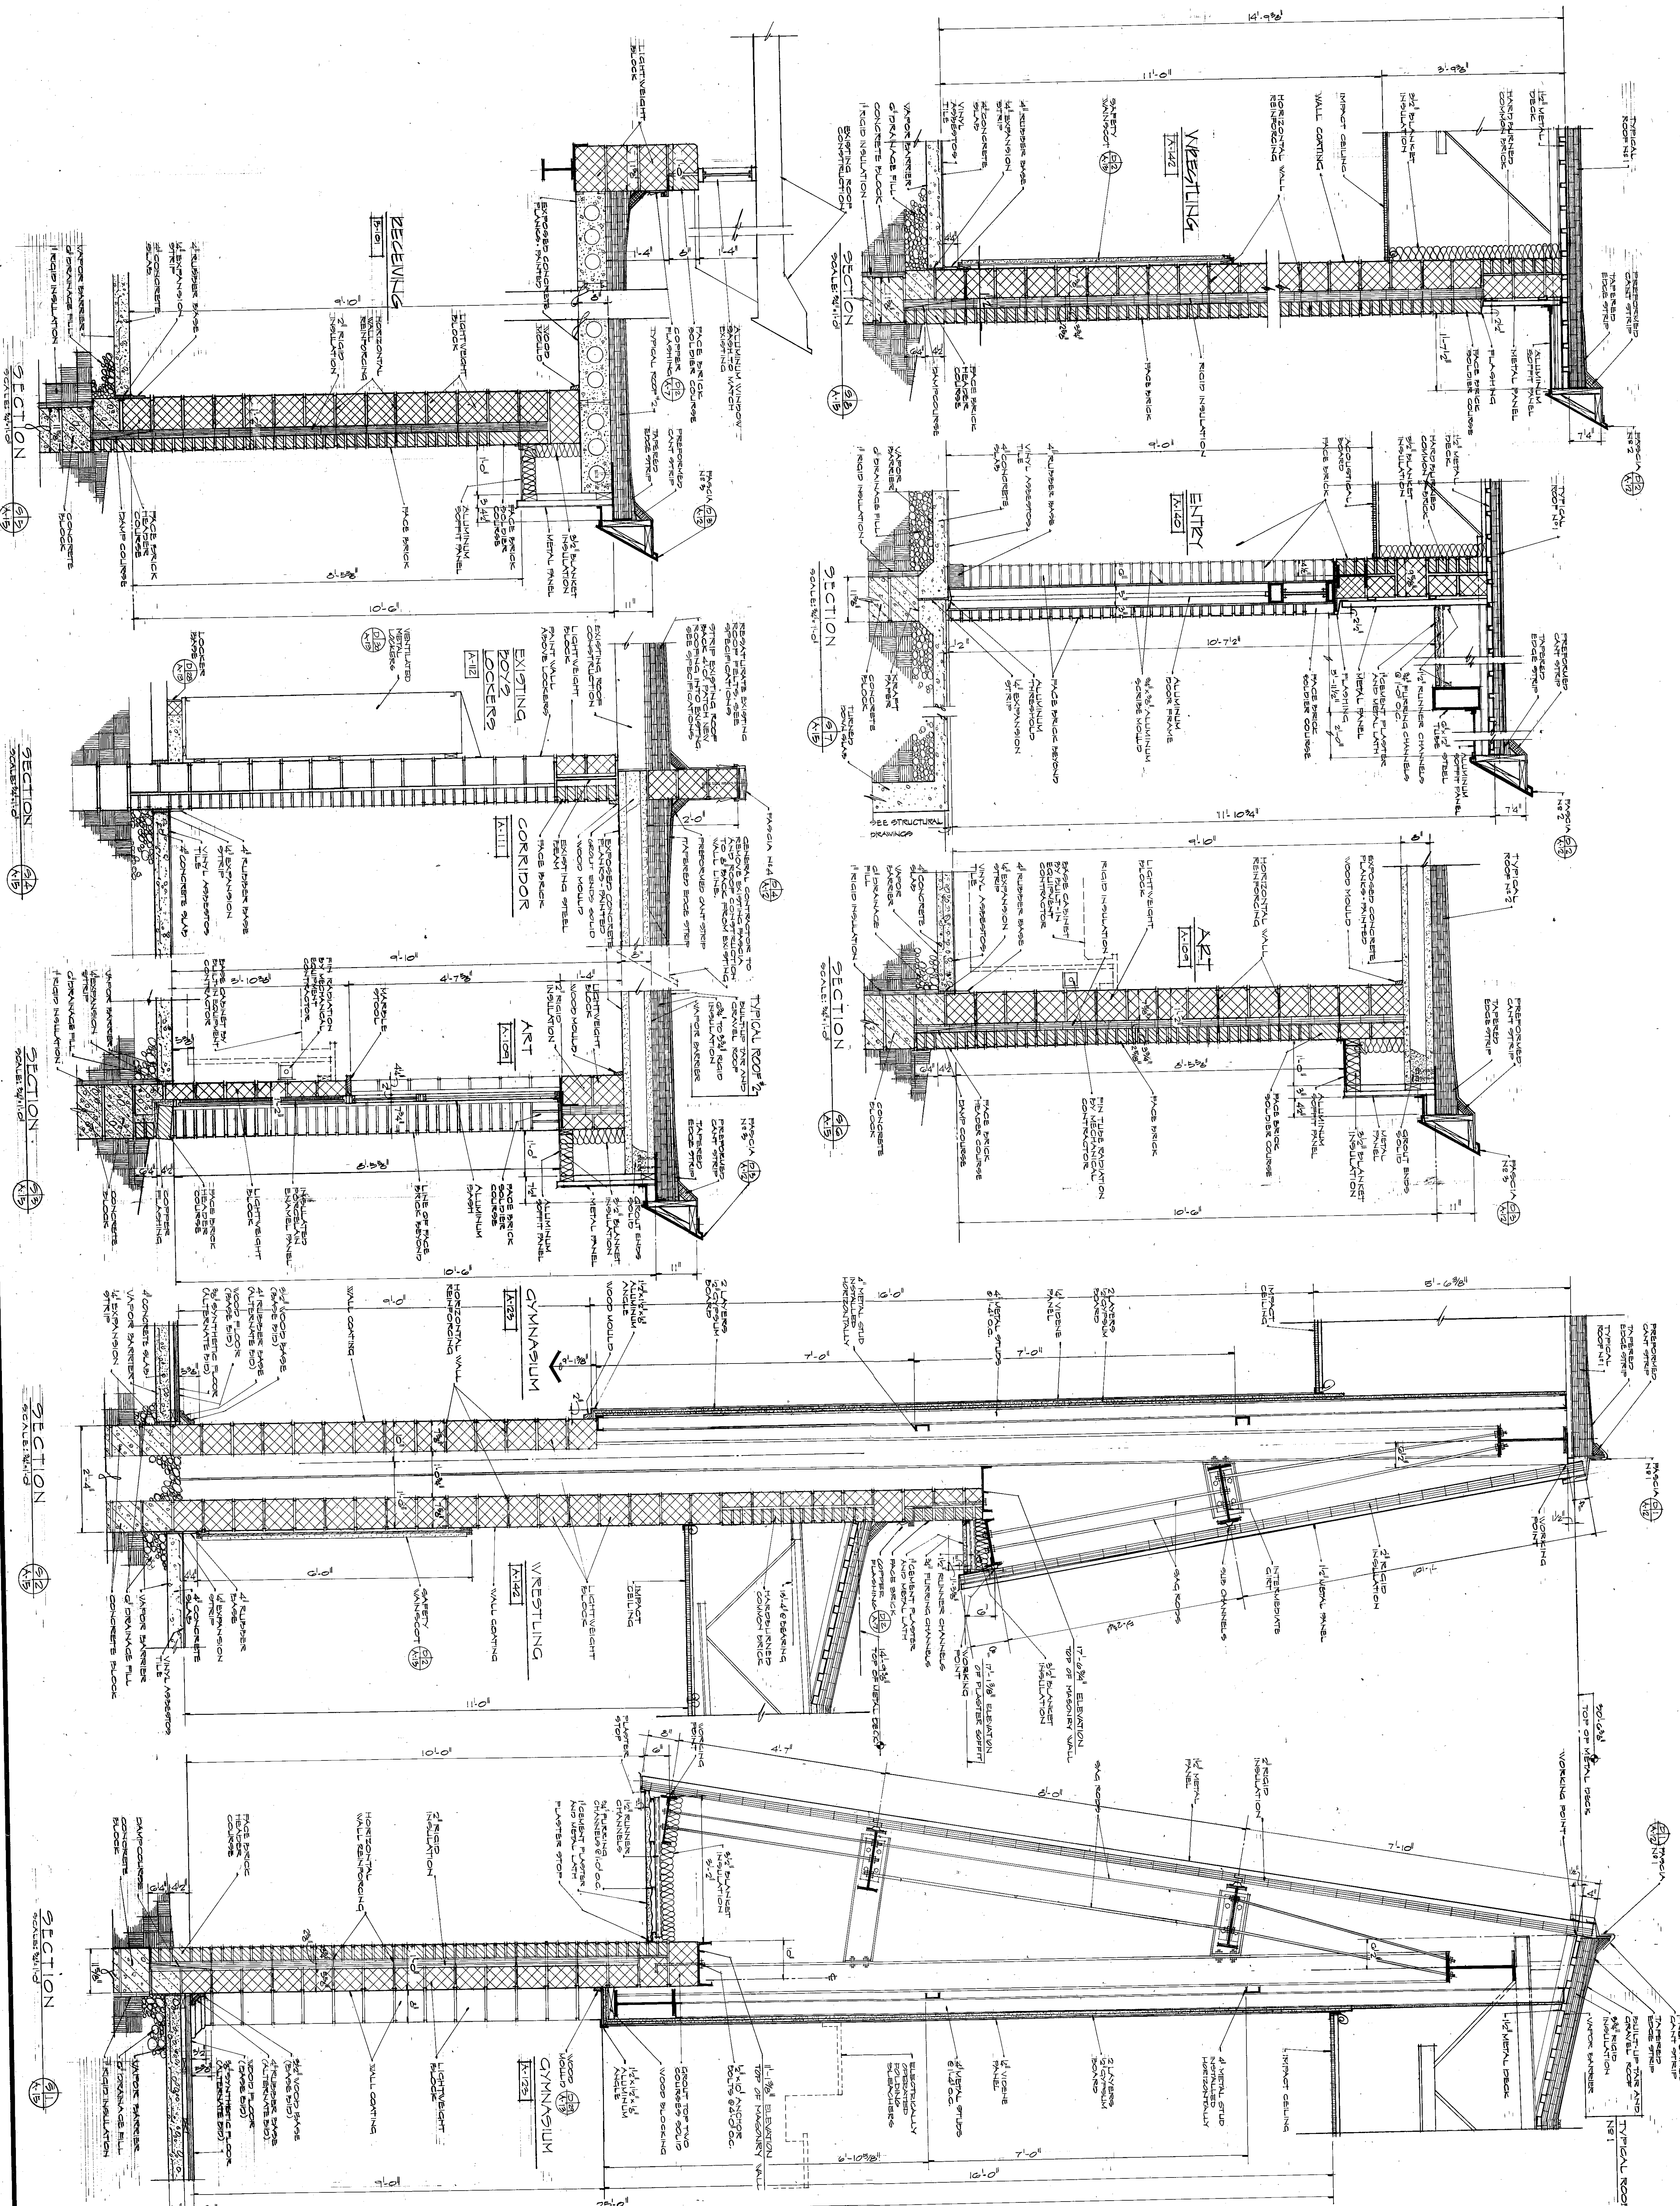

19-1-08
NO. A-15
OF 23

PROJECT
3178
DATE
NOV. 5, 1979
REVISED

Donald G. Couture
ARCHITECT

EVERETT · I · BROWN COMPANY ARCHITECTS
ENGINEERS
5500 WEST BRADBURY AVENUE • PARK FLETCHER • INDIANAPOLIS, INDIANA • 46241

ADDITION TO AND RENOVATION OF WESTCHESTER MIDDLE SCHOOL

© EVERETT · I · BROWN COMPANY