

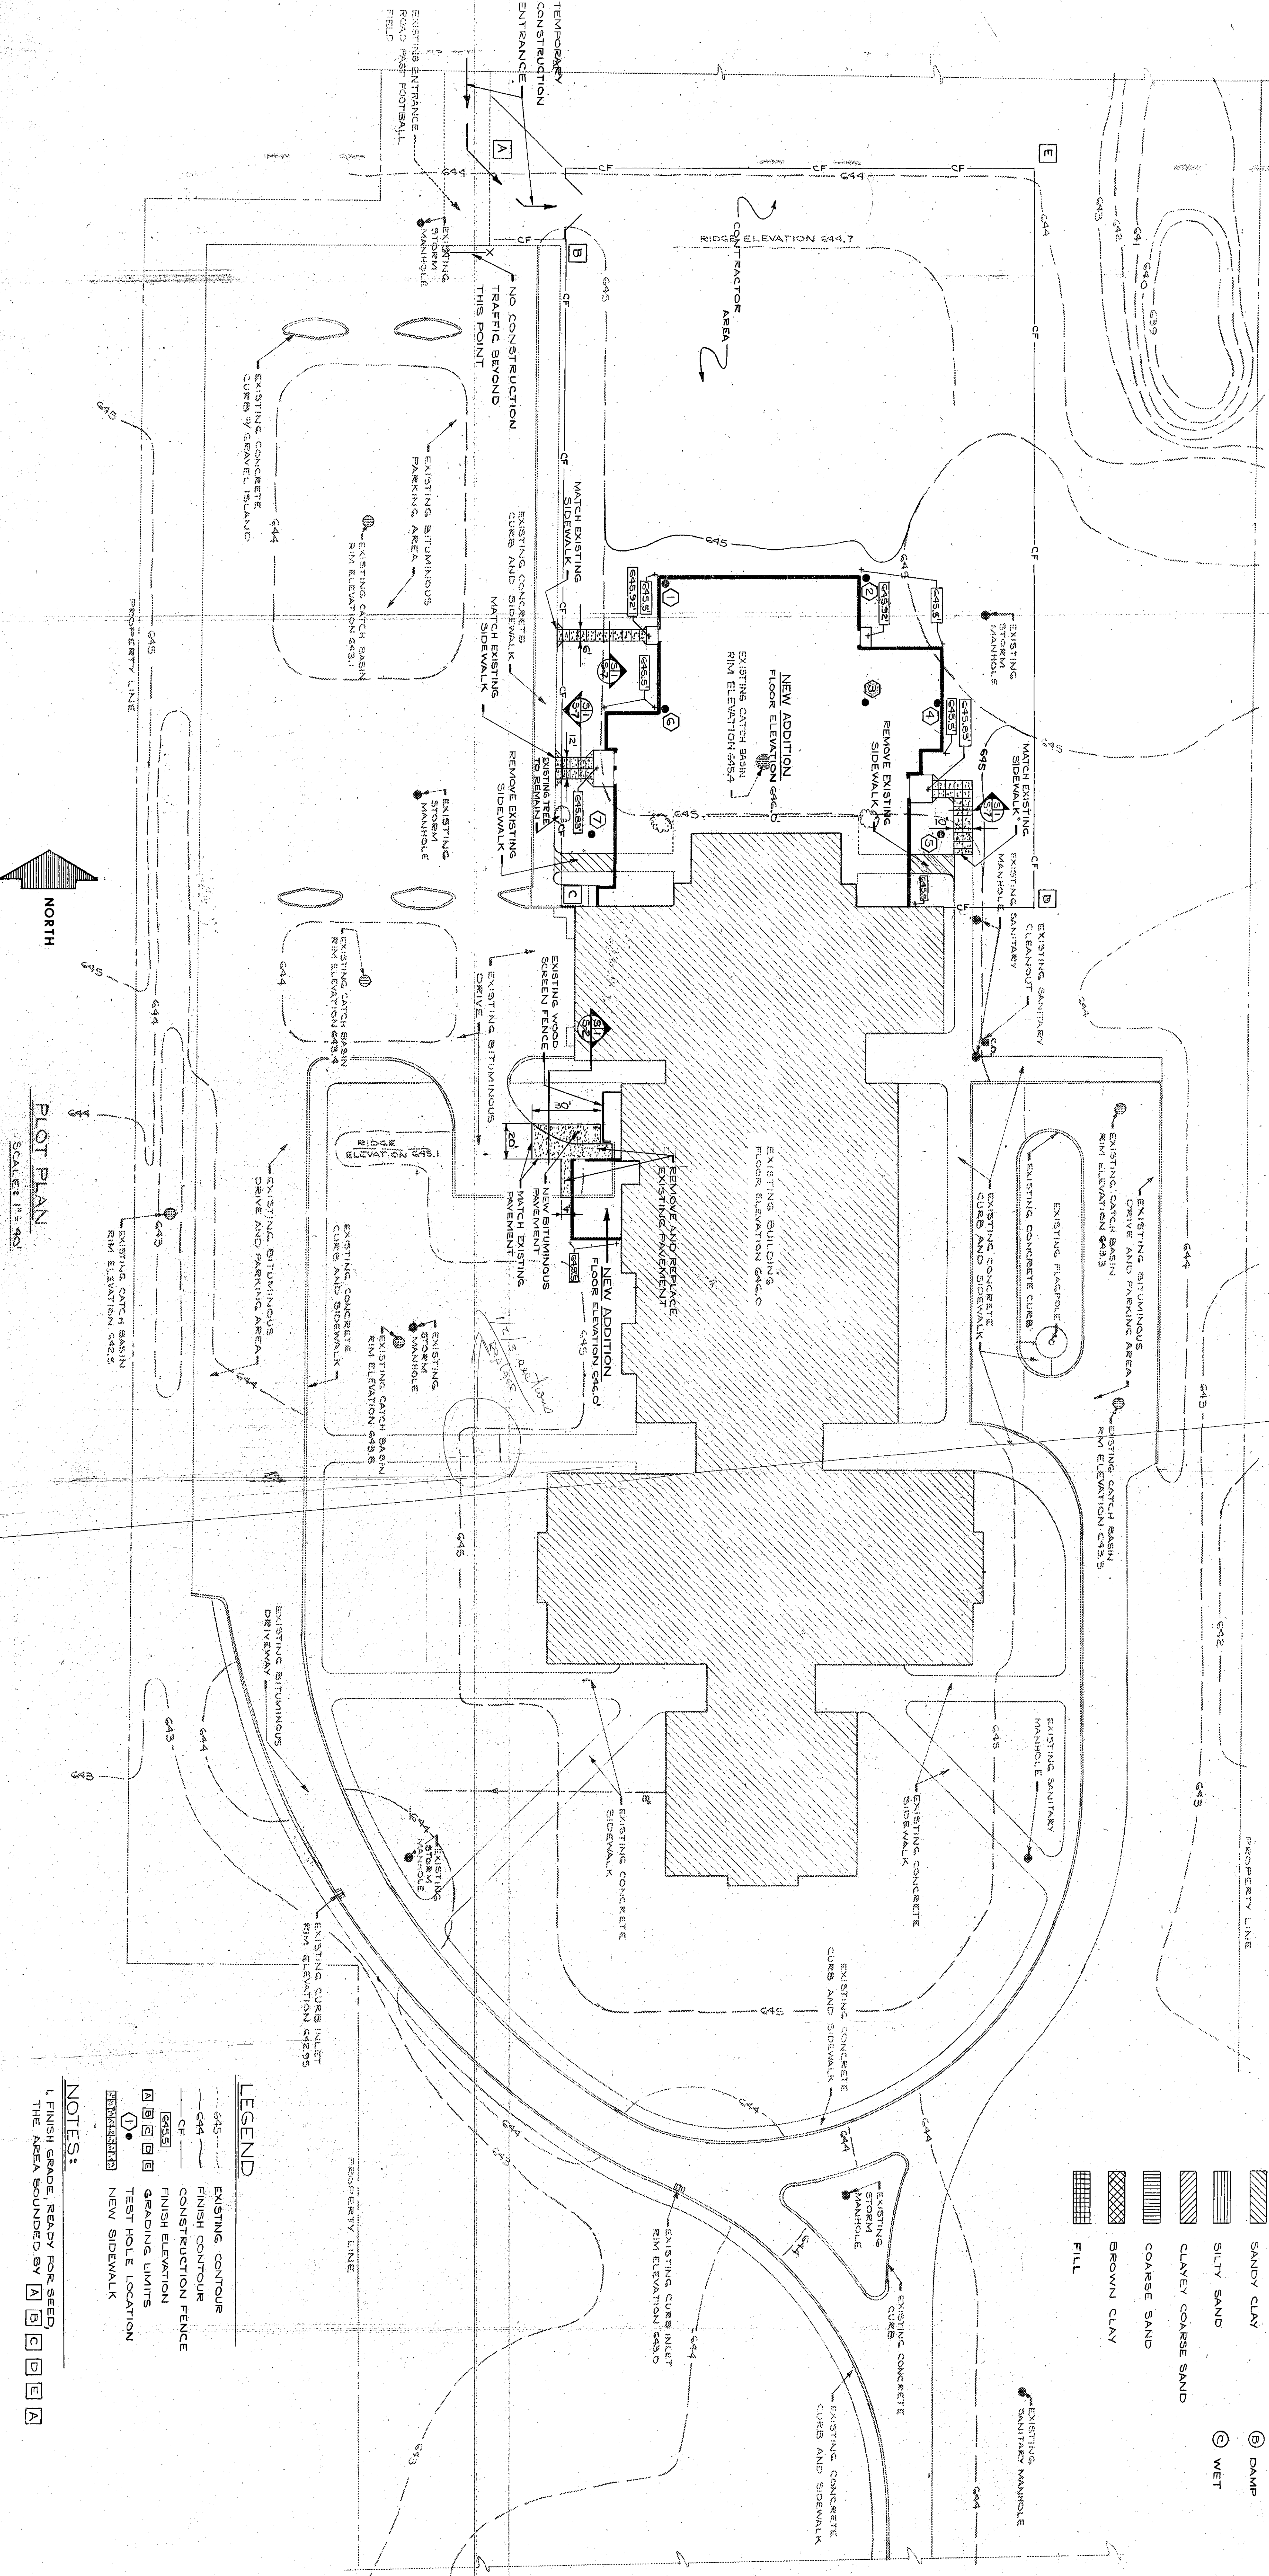


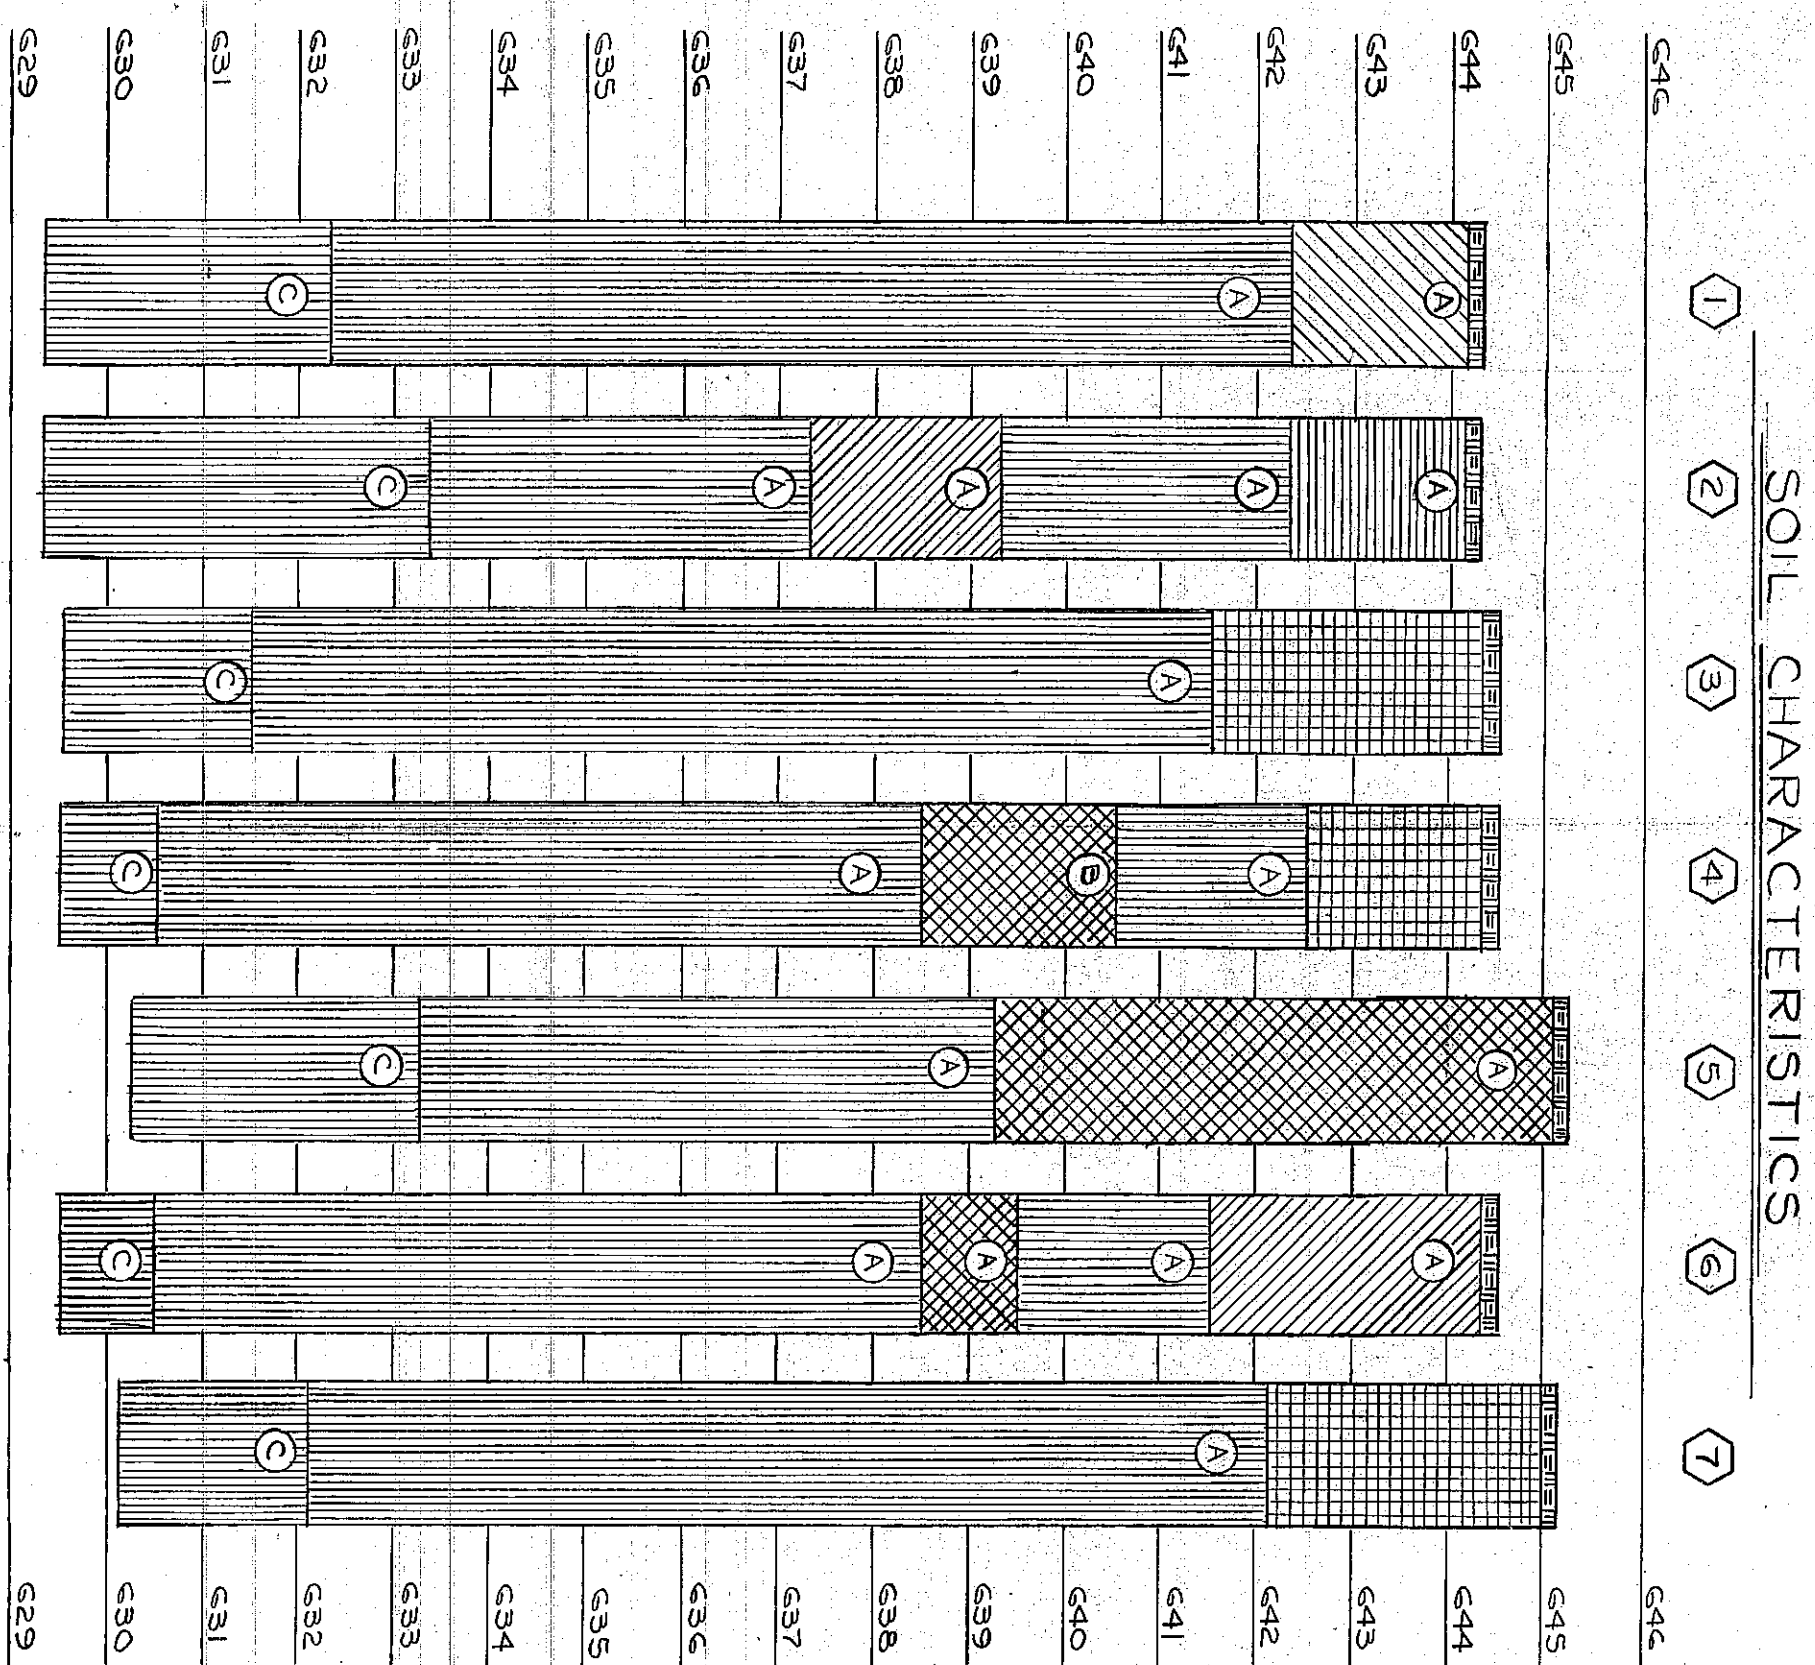

**EVERETT · I · BROWN COMPANY**  
5500 WEST BRADBURY AVENUE · PARK FLETCHER ·

**ARCHITECTS  
ENGINEERS**  
INDIANAPOLIS, INDIANA · 46241

ADDITION TO AND RENOVATION OF WESTCHESTER MIDDLE SCHOOL

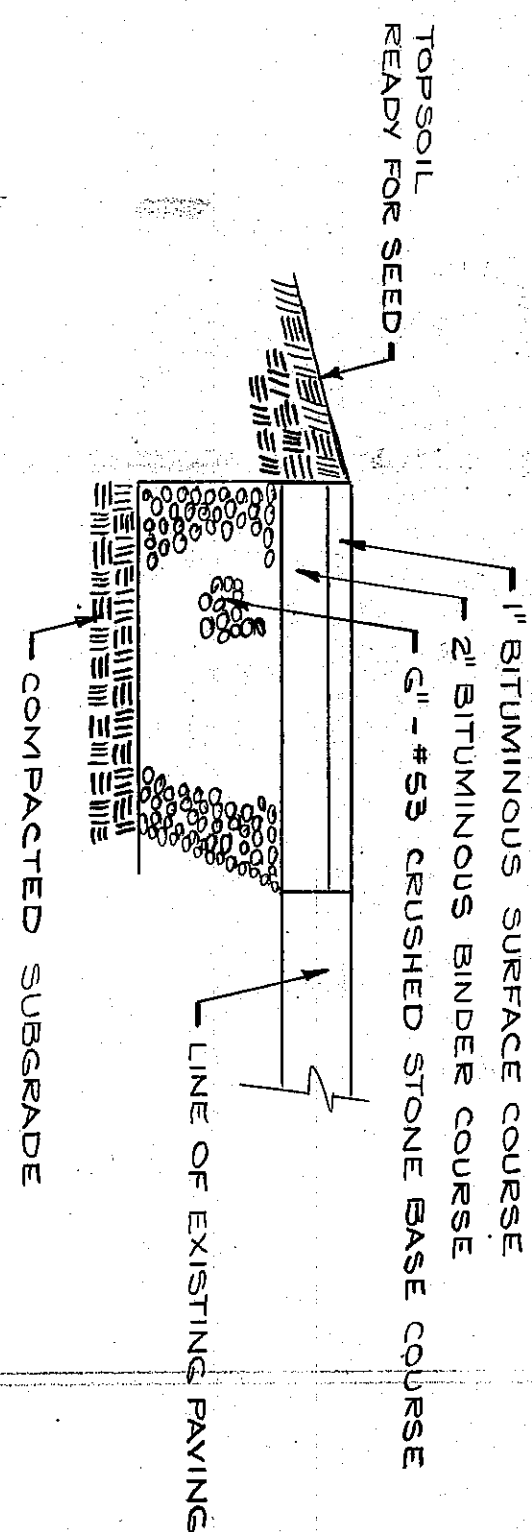

PROJECT  
3178  
DATE  
NOV 5, 1979  
REVISED

NO. 5-2  
OF 10