


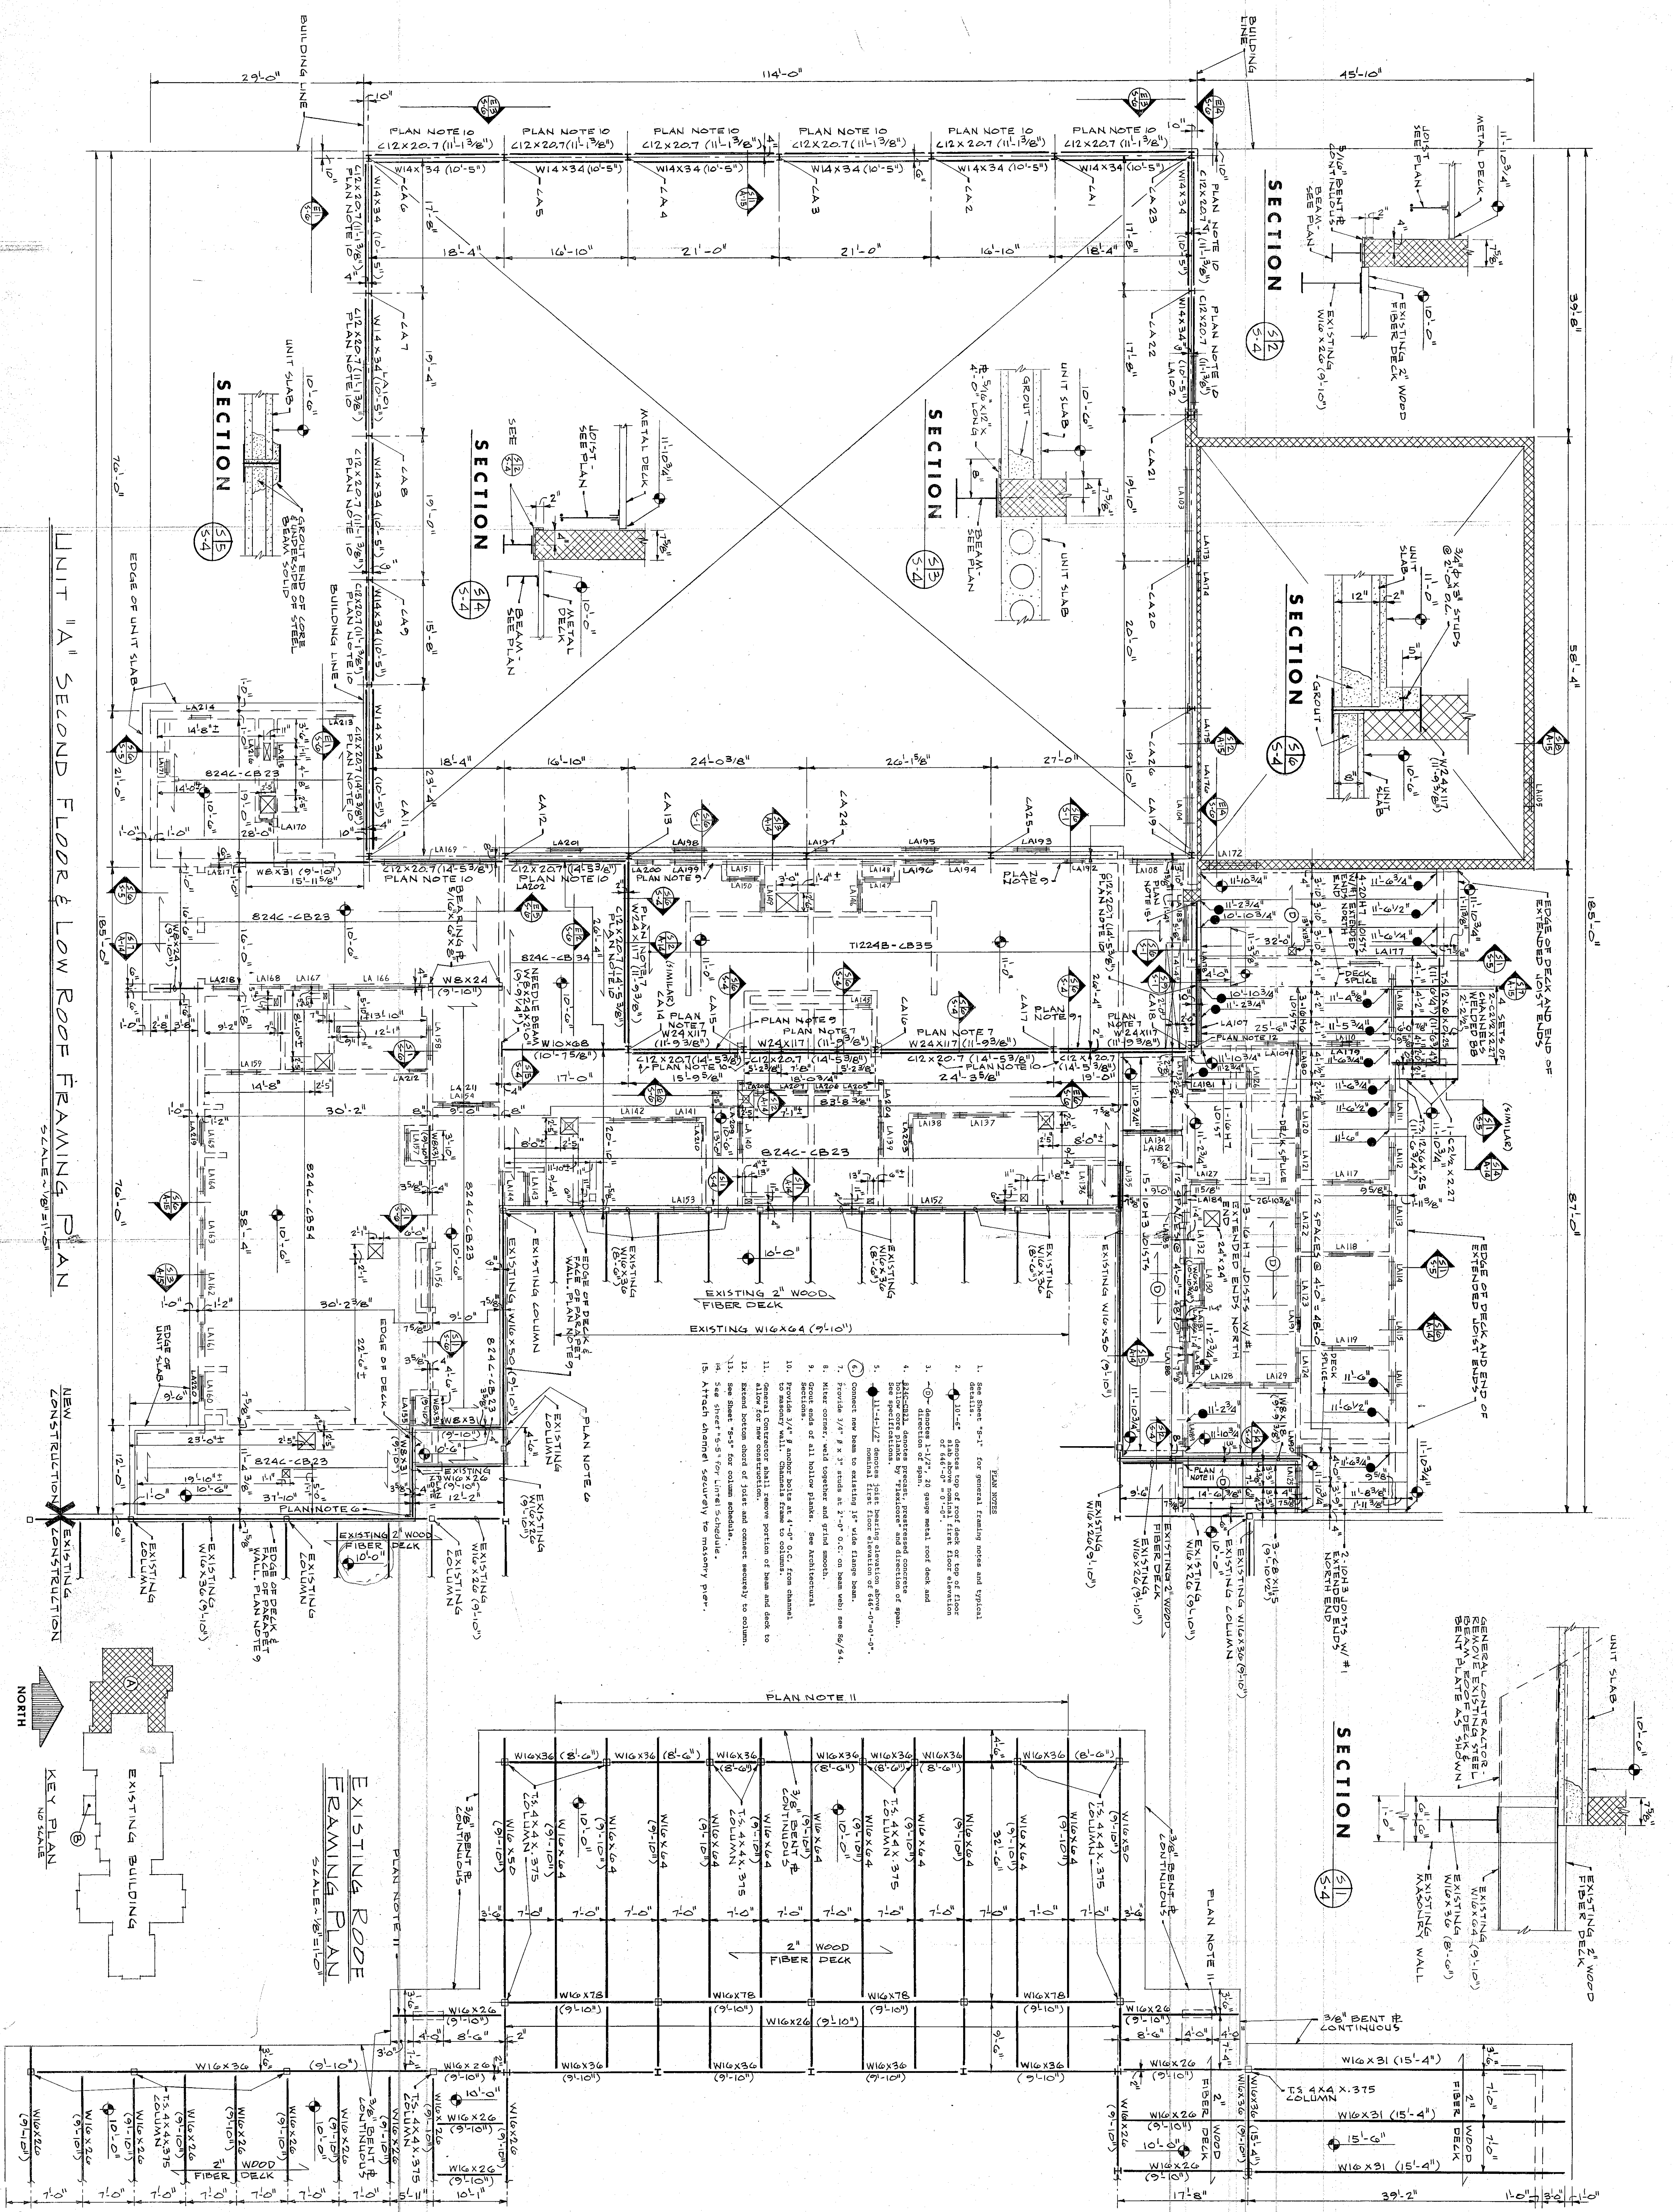

74-5-08

PROJECT 3178

DATE NOV 5 1979

REVISED

NO 5-4

OF 10

CALL WILLIAMS
No. 9392
STATE OF INDIANA
PROFESSIONAL ENGINEER

EVERETT · I · BROWN COMPANY ARCHITECTS
5500 WEST BRADBURY AVENUE · PARK FLETCHER · INDIANAPOLIS, INDIANA · 46241

ADDITION TO AND RENOVATION OF WESTCHESTER MIDDLE SCHOOL