



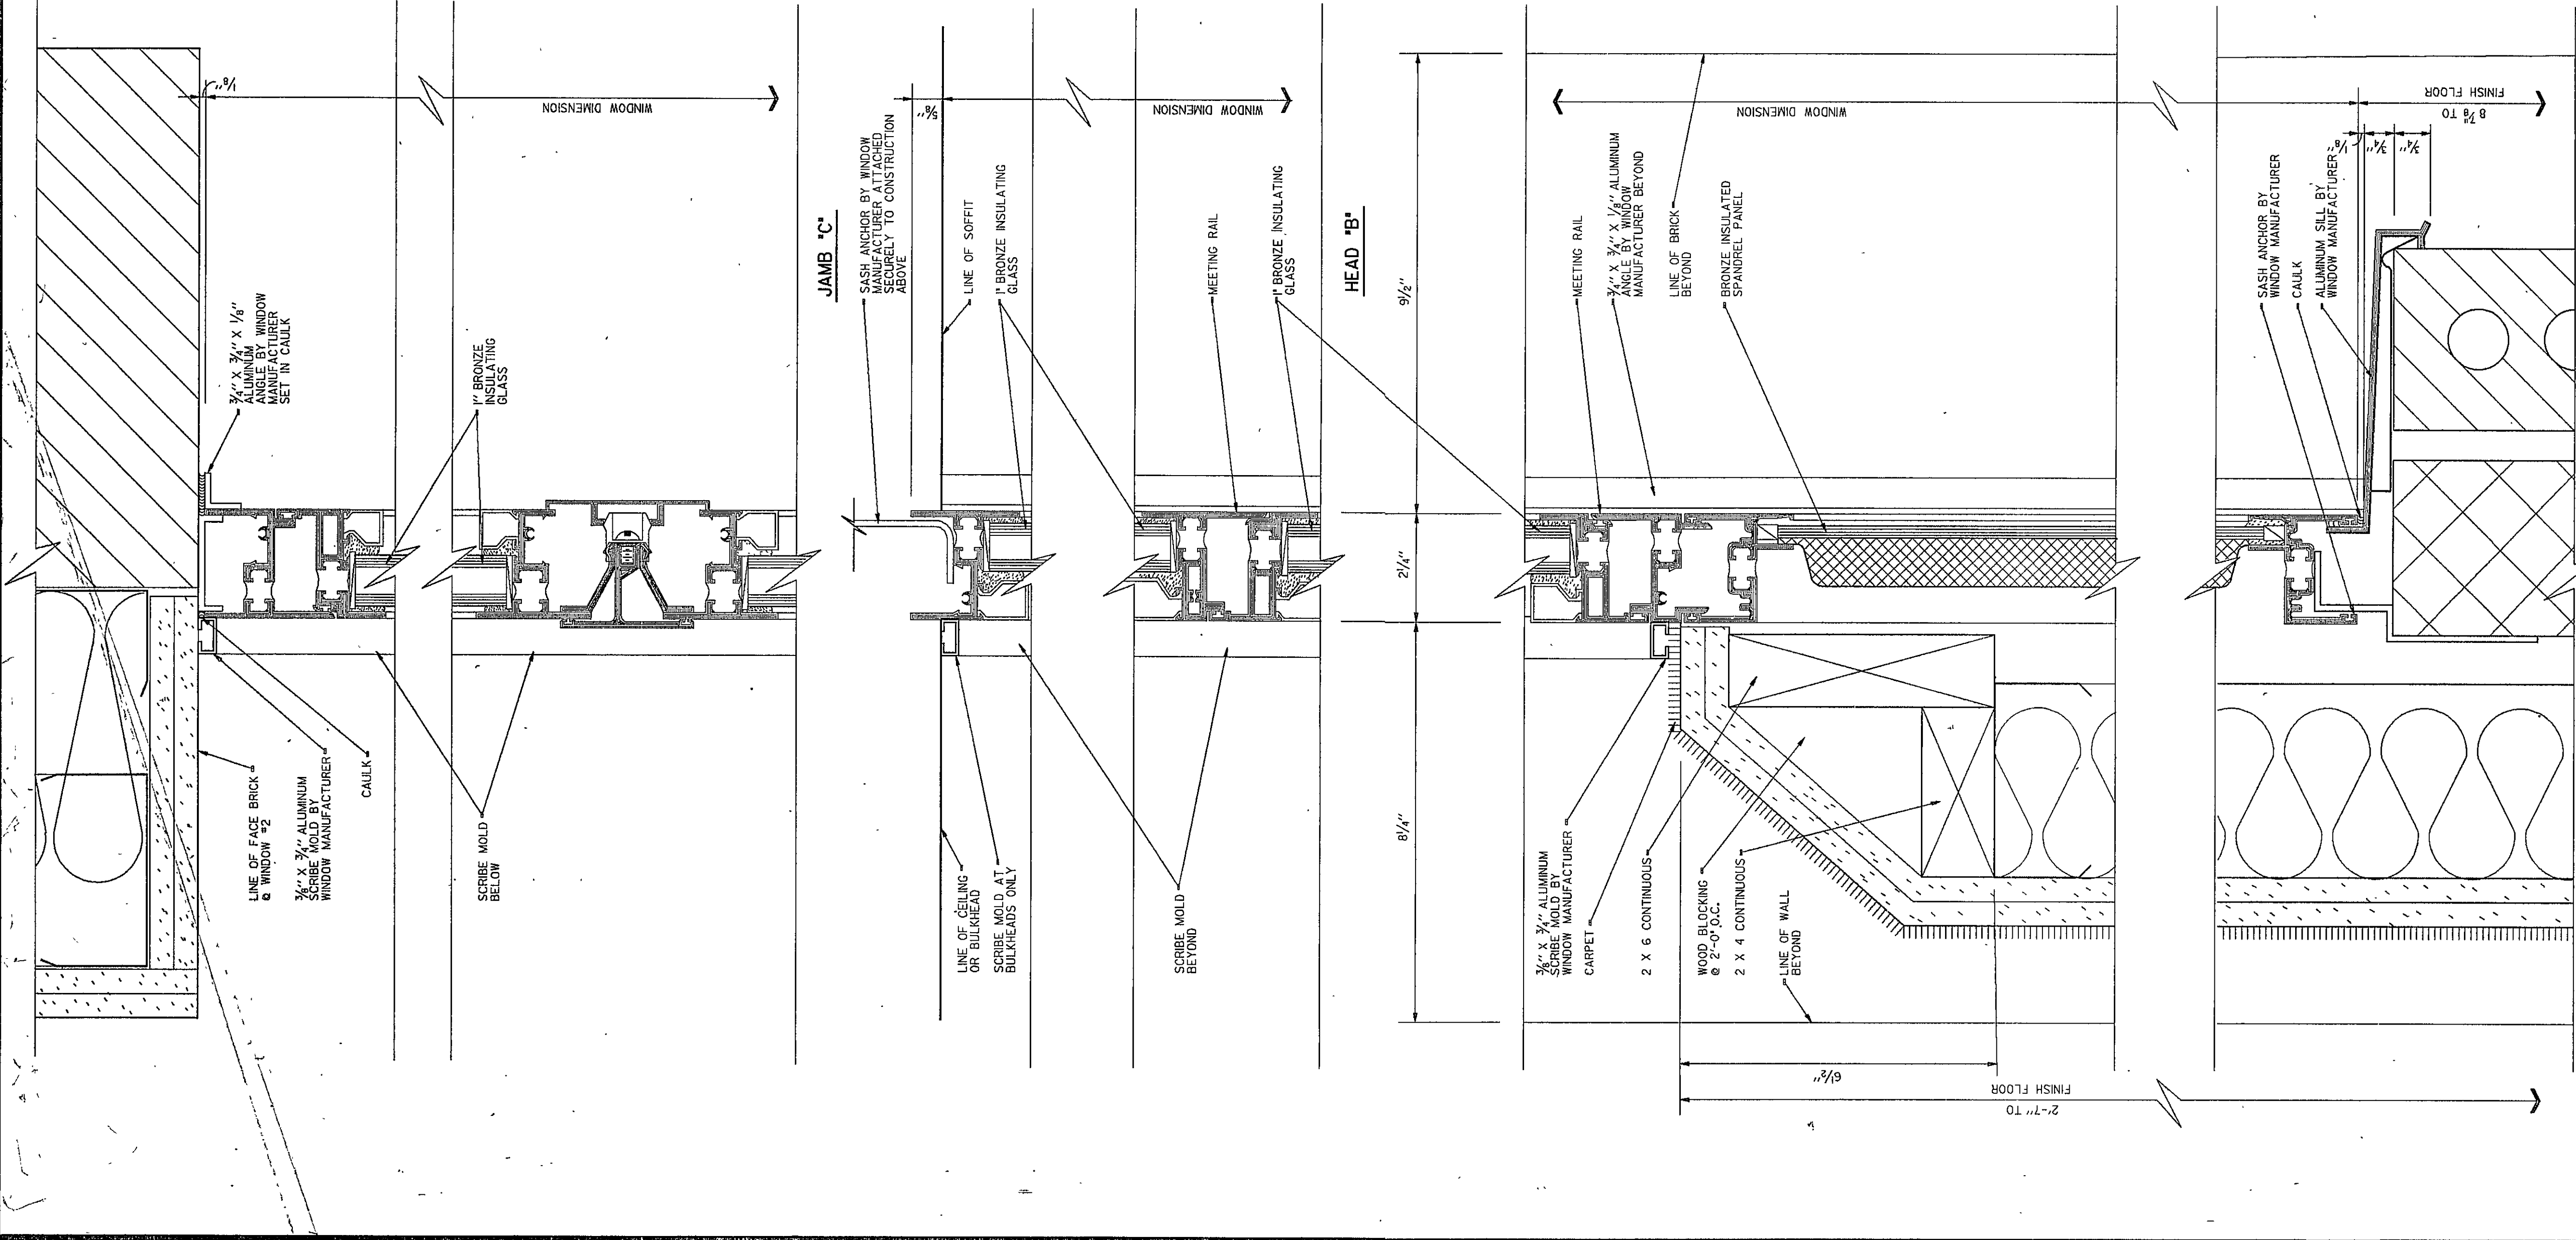


SILL 'A'

WINDOW DETAILS
SCALE: HALF SIZE

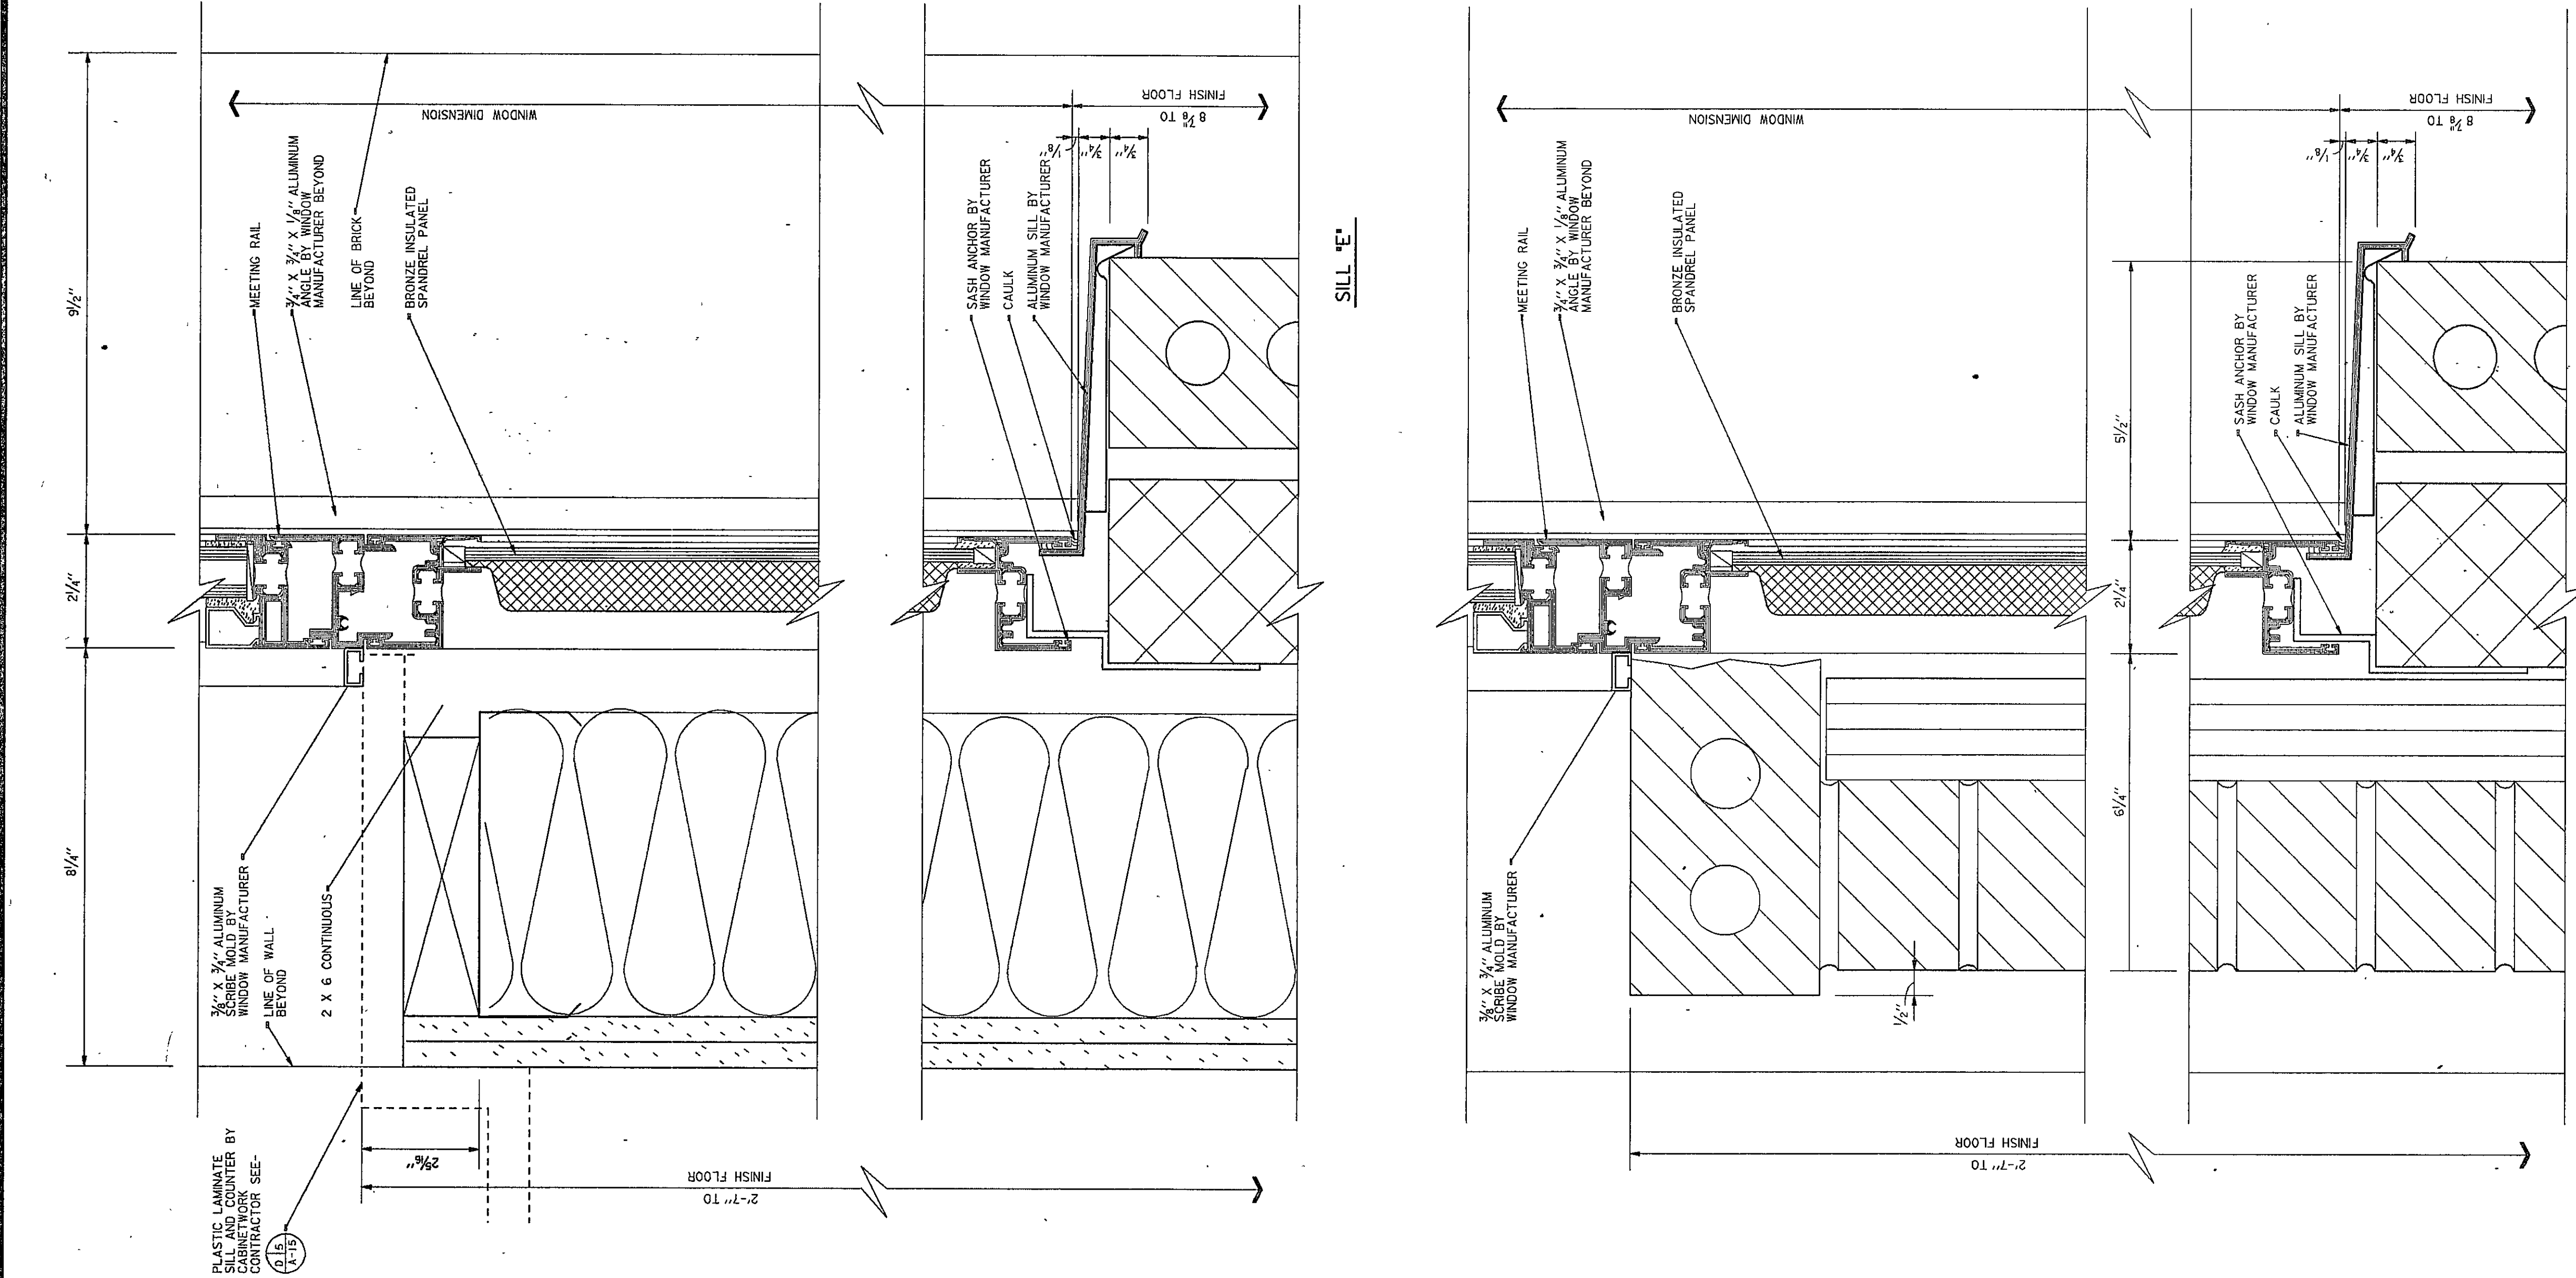

SILL 'D'

WINDOW SCHEDULE									
NUMBER	WIDTH	HEIGHT	SILL	HEAD	JAMB	MULLION	REMARKS		
1	5'-11 3/4"	8'-3 1/8"	A	B	C				
2	6'-3 3/4"	8'-3 1/8"	D	B	C				
4	9'-11 3/4"	8'-3 1/8"	E	B	C				
5									
6									

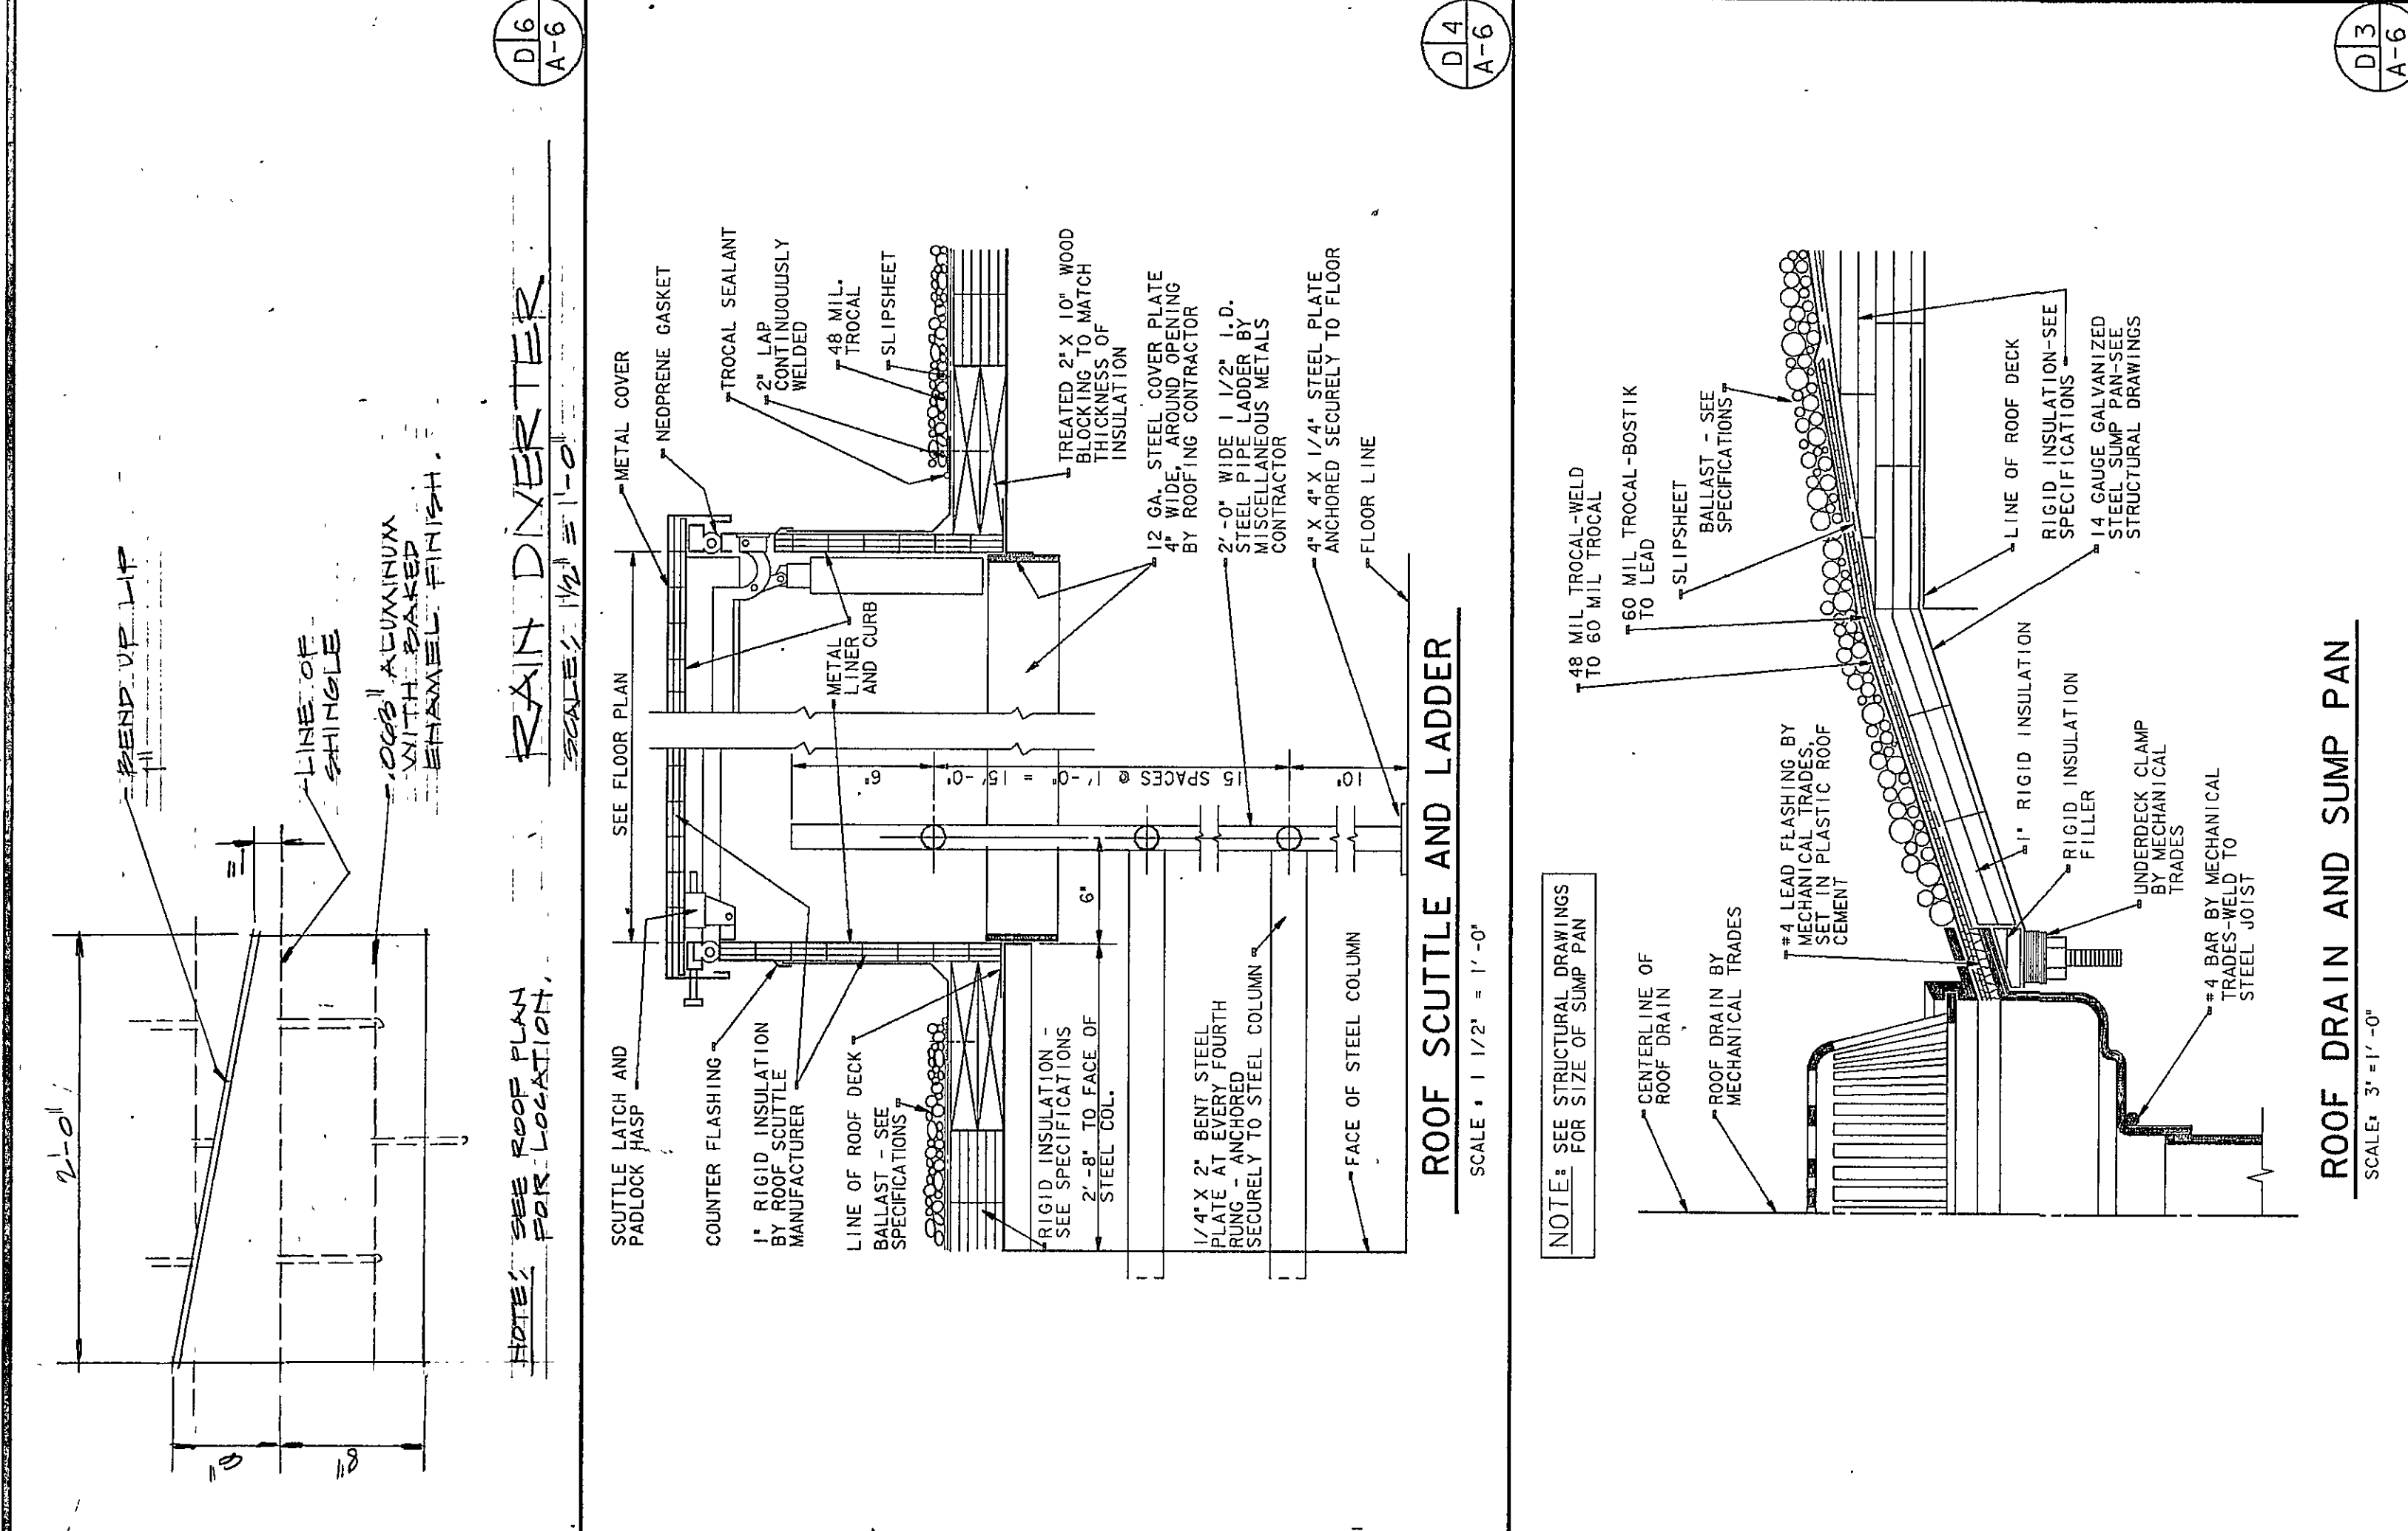

RAIN DNCKER

ROOF SCUTTLE AND LADDER

ROOF DRAIN AND SUMP PAN

EXHAUSTER CURB

PITCH POCKET