




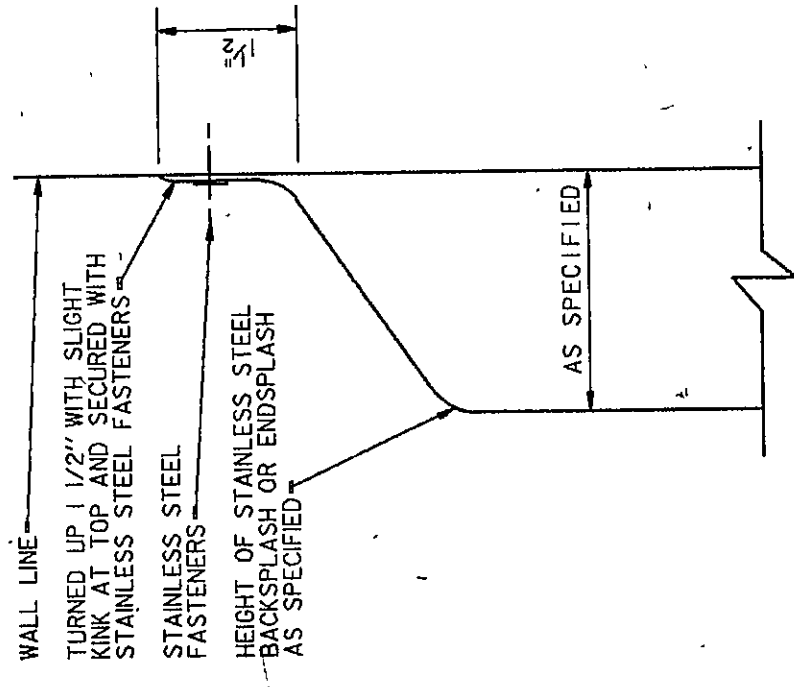

TYPICAL BACKSPLASH AT WALL LINE
NO SCALE

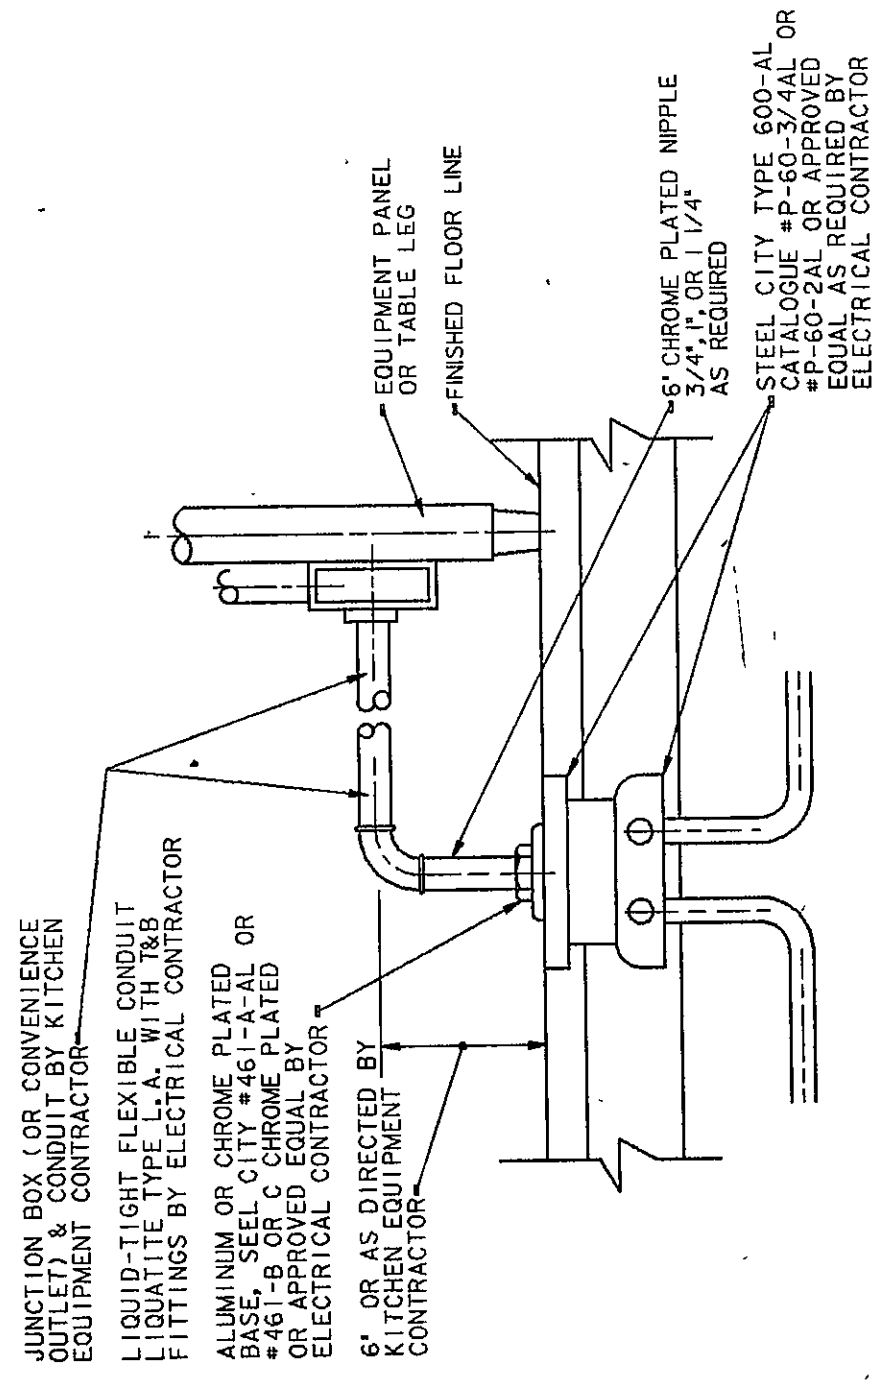


KITCHEN FLOOR OUTLET
NO SCALE

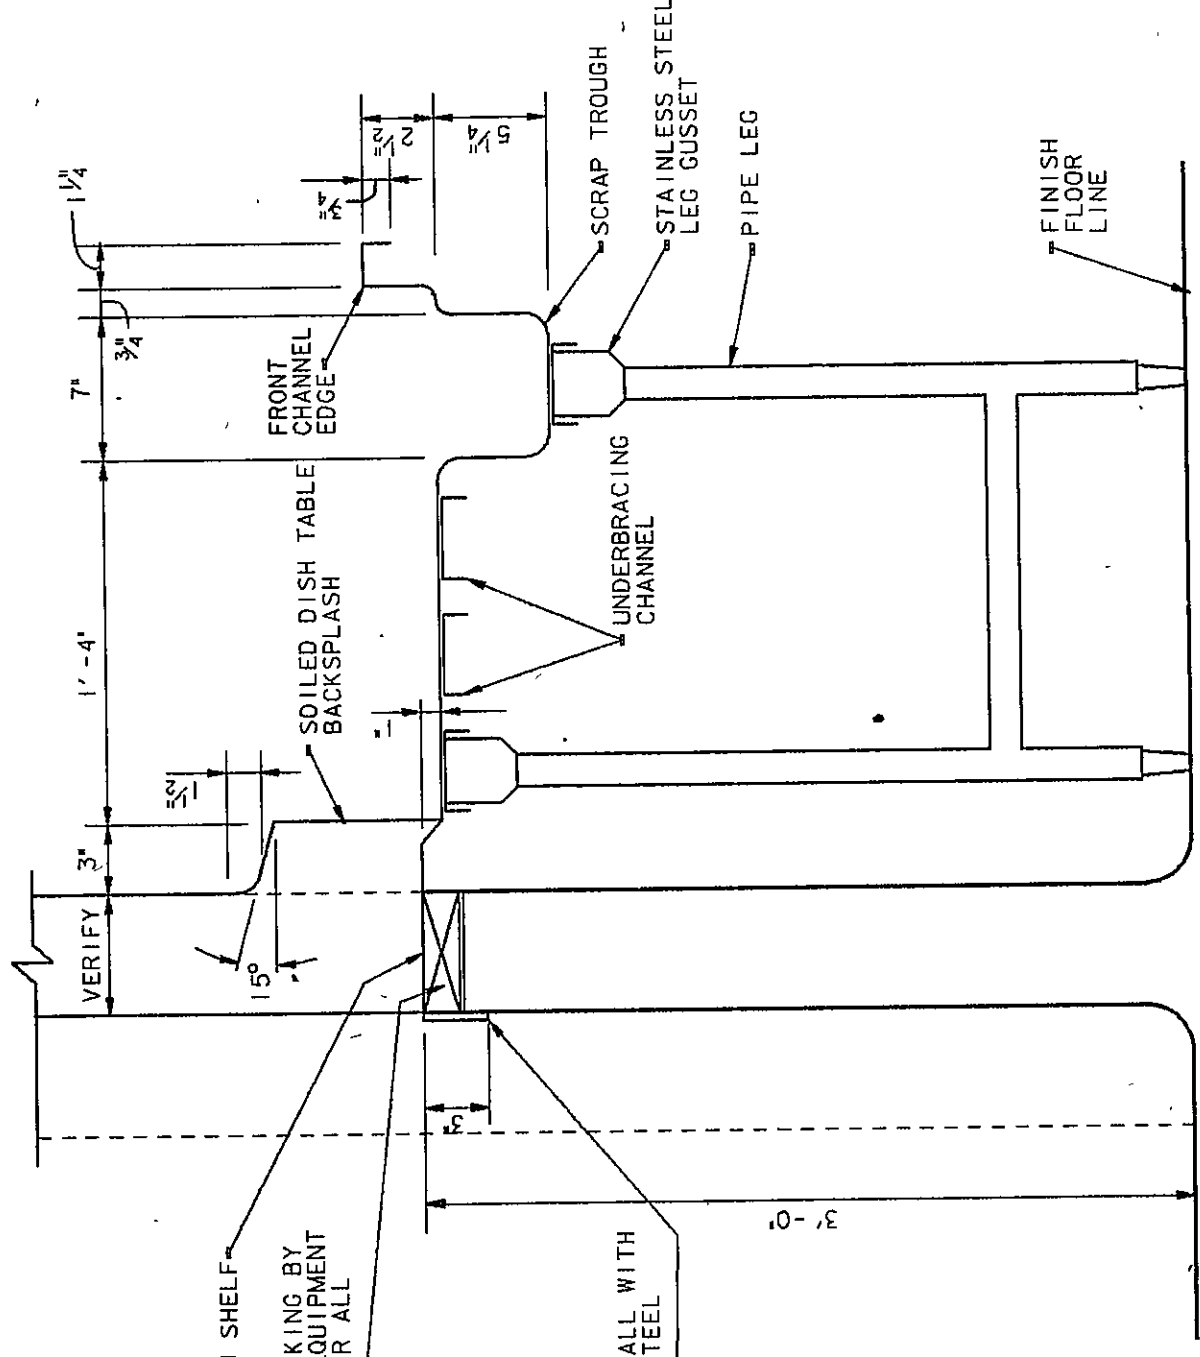


DETAIL
NO SCALE

KITCHEN EQUIPMENT SCHEDULE									
NO.	ITEM	H.P.	KW	VOLTS	Ø	CIRCUIT	CONDUIT SIZE	WIRE NO.	NOTE
1.	KITCHEN STORAGE ROOM SHELVING								
2.	REFRIGERATOR								
3.	FREEZER (EXISTING RELOCATED)								
4.	POT AND PAN SINK								
5.	WORK TABLE								
6.	HOT AND COLD MOBILE FOOD CONVEYORS								
7.	WORK TABLE WITH SINK								
8.	EXHAUST FAN PROTECTION SYSTEM FOR KITCHEN VENTILATING CANNOPY								
9.	VENTILATING CANNOPY								
10.	HOT TOP RANGE								
11.	MILK COOLER (BY OWNER)								
12.	ICE CREAM CABINET (BY OWNER)								
13.	TRAY STORAGE CARTS (2 REQUIRED)								
14.	SOLID POLYMER TABLE WITH SILVER SINK AND SCRAP TROUGH								
15.	DISPOSER								
16.	PRE-RINSE STATION WITH T&S SPRAY								
17.	DISHWASHER WITH DRAIN-ON VENTILATING HOOD								
18.	100 DEGREE WATER BOOSTER HEATER								
19.	CLEAN DISH TABLE								
20.	DISHRACK RETURN CONVEYOR								
21.	CASHER STAND								
22.	MOBILE SILVER-MARKIN CART (2 REQUIRED)								
23.	MOBILE HOT OR COLD COMBINATION SERVING UNIT								
24.	MOBILE UTILITY CABINET								
25.	WORKTABLE								

NOTES:
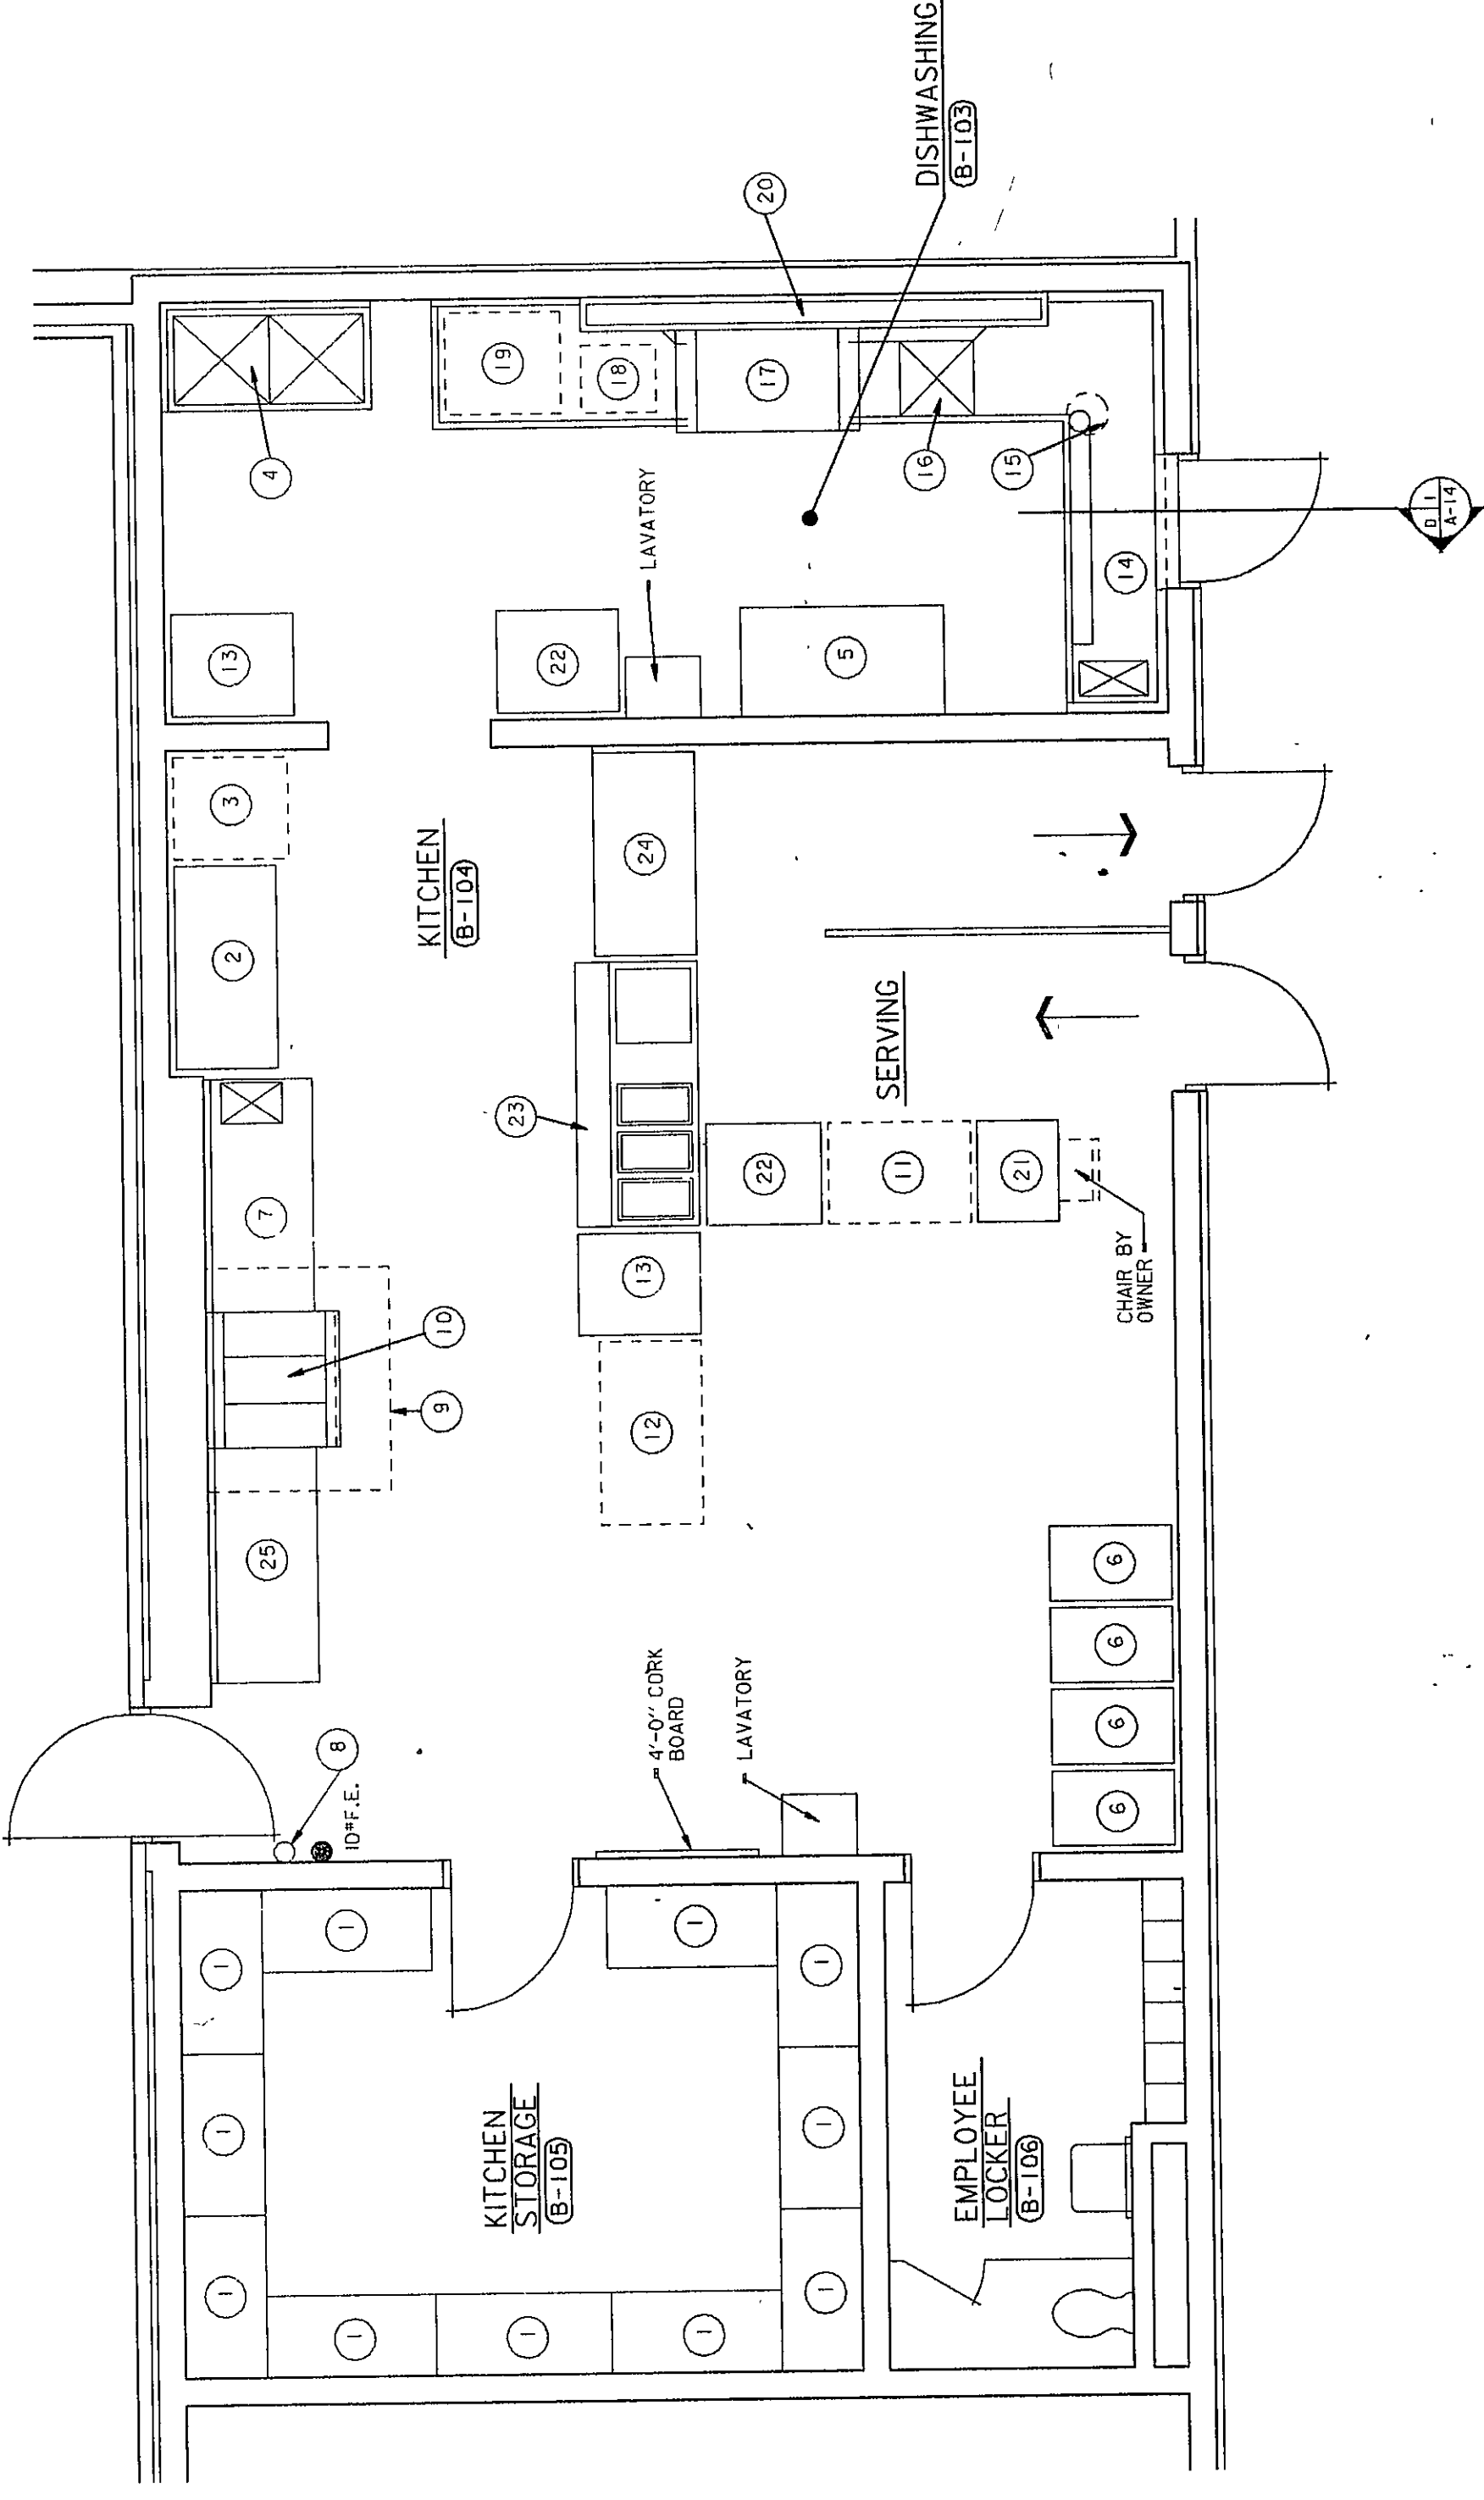

KITCHEN EQUIPMENT LAYOUT
SCALE: 1/4" = 1'-0"
CONTRACT NO. 39

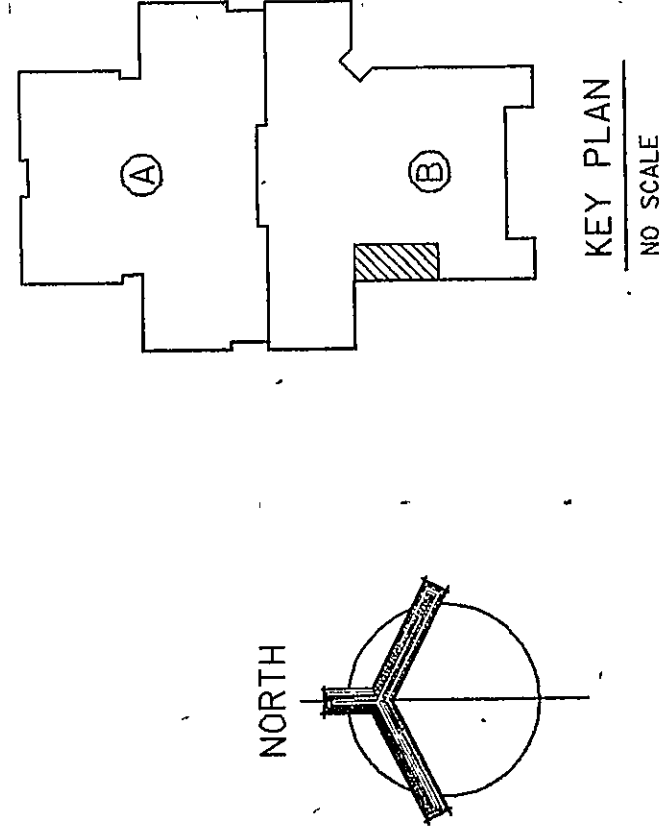

KEY PLAN
NO SCALE