


2.	S82424	SINK BASE UNIT WITH: A. ONE JUST MANUFACTURING COMPANY MODEL #JLX-2233-A-CR B. ONE JUST MANUFACTURING COMPANY MODEL #400-HOT AND COLD WATER SINKING SPOUT C. ONE JUST MANUFACTURING COMPANY MODEL #J35-BRASS "P" TRAP D. ONE IN-SINK-GRATOR MODEL #71-DISPOSE
3.	S83624	SINK BASE UNIT WITH: A. ONE JUST MANUFACTURING COMPANY MODEL #DLX-2233-A-CR B. ONE JUST MANUFACTURING COMPANY MODEL #400-HOT AND COLD WATER SINKING SPOUT C. ONE JUST MANUFACTURING COMPANY MODEL #J35-BRASS "P" TRAP D. ONE IN-SINK-GRATOR MODEL #71-DISPOSE
4.	D82424	DRAWER AND CUPBOARD BASE UNIT
5.	D83624	DRAWER AND CUPBOARD BASE UNIT
6.	R83624	REVOLVING CORNER BASE UNIT
7.	B72424	CUPBOARD BASE UNIT
8.	B42424	CUPBOARD BASE UNIT
9.	SPECIAL	2'-6" OPEN SPACE FOR DISHWASHER STORAGE
10.	OS36 MODIFIED	SHELVING UNIT MODIFIED TO A 6"-9" OVERALL LENGTH AND TO HAVE DOUBLE DOORS IN LEU OF BEING
11.	W83624	UPPER WALL CABINET
12.	W8350	UPPER WALL CABINET
13.	W2430	UPPER WALL CABINET
14.	SPECIAL	3'-0" LONG X 6"-11" HIGH VALLANCE BOARD
15.	T362	GENERAL SHELF STORAGE CASE WITH LOCKS
16.	T246 MODIFIED	GENERAL FILE STORAGE CASE MODIFIED TO HAVE 4 GENERAL FILE DRAWERS IN LEU OF 3 FILE DRAWER AND 1 ADJUSTABLE FILES AND DOR
17.	T422	GENERAL SHELF STORAGE CASE WITH LOCKS
18.	T483R	GENERAL SHELF STORAGE CASE BLIND RIGHT WITH LOCK
19.	T482	GENERAL SHELF STORAGE CASE WITH LOCKS
20.	T485	TOTE TRAY STORAGE CASE WITH LOCKS
21.	T420	WARDROBE - GENERAL SHELF STORAGE CASE WITH LOCKS
22.	T4823	DISPLAY AND TRAY STORAGE UNIT WITH LOCKS
23.	R83624	BUILT-IN RANGE BASE UNIT, RANGE BY OWNER
24.	D80824 MODIFIED	DRAWER BASE UNIT MODIFIED TO 1'-0" IN OVERALL LENGTH
25.	T488	FOOD STAPLES STORAGE CASE WITH LOCKS
26.	S82424	SINK BASE UNIT WITH: A. ONE JUST MANUFACTURING COMPANY MODEL #SLY-2217-A-CR B. ONE JUST MANUFACTURING COMPANY MODEL #400-HOT AND COLD WATER SINKING SPOUT C. ONE JUST MANUFACTURING COMPANY MODEL #J35-BRASS "P" TRAP D. ONE IN-SINK-GRATOR MODEL #71-DISPOSE
27.	-	7'-0" LONG X 2'-0" WIDE DEMONSTRATION MIRROR
CLOTHING F-117		
1.	SLI24	SEWING MACHINE STORAGE UNIT
2.	L83624	CUPBOARD BASE UNIT
3.	W8360	UPPER WALL CABINET
4.	W2430	UPPER WALL CABINET
5.	T485	TOTE TRAY STORAGE CASE WITH LOCKS
6.	T482	GENERAL SHELF STORAGE CASE WITH LOCKS
7.	T484	WARDROBE STORAGE CASE WITH LOCKS
8.	T4823	DISPLAY AND TRAY STORAGE UNIT WITH LOCKS
9.	T246 MODIFIED	GENERAL FILE STORAGE CASE MODIFIED TO HAVE 4 GENERAL FILE DRAWERS IN LEU OF 3 FILE DRAWER AND 1 ADJUSTABLE SHELS AND DOR
10.	T48	WARDROBE-GENERAL SHELF STORAGE CASE WITH LOCKS
11.	OS36	OPEN SHELF UNIT
12.	WALL RING BUNNING BOARD	WALL RING BUNNING BOARD STORAGE UNIT

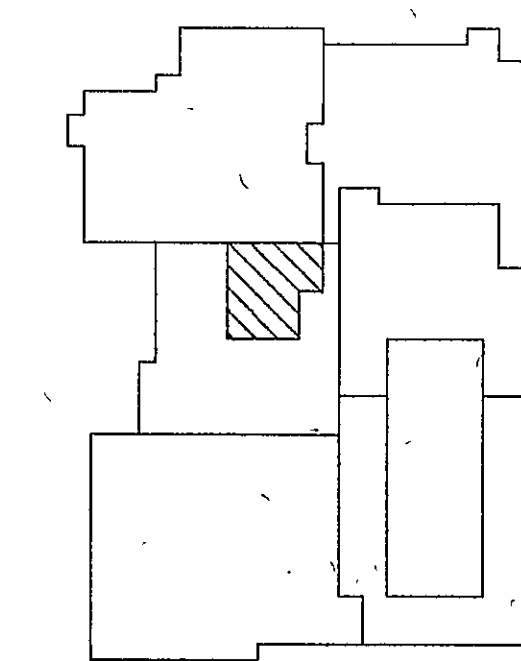

KEY PLAN

