
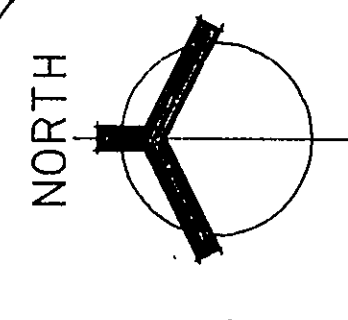


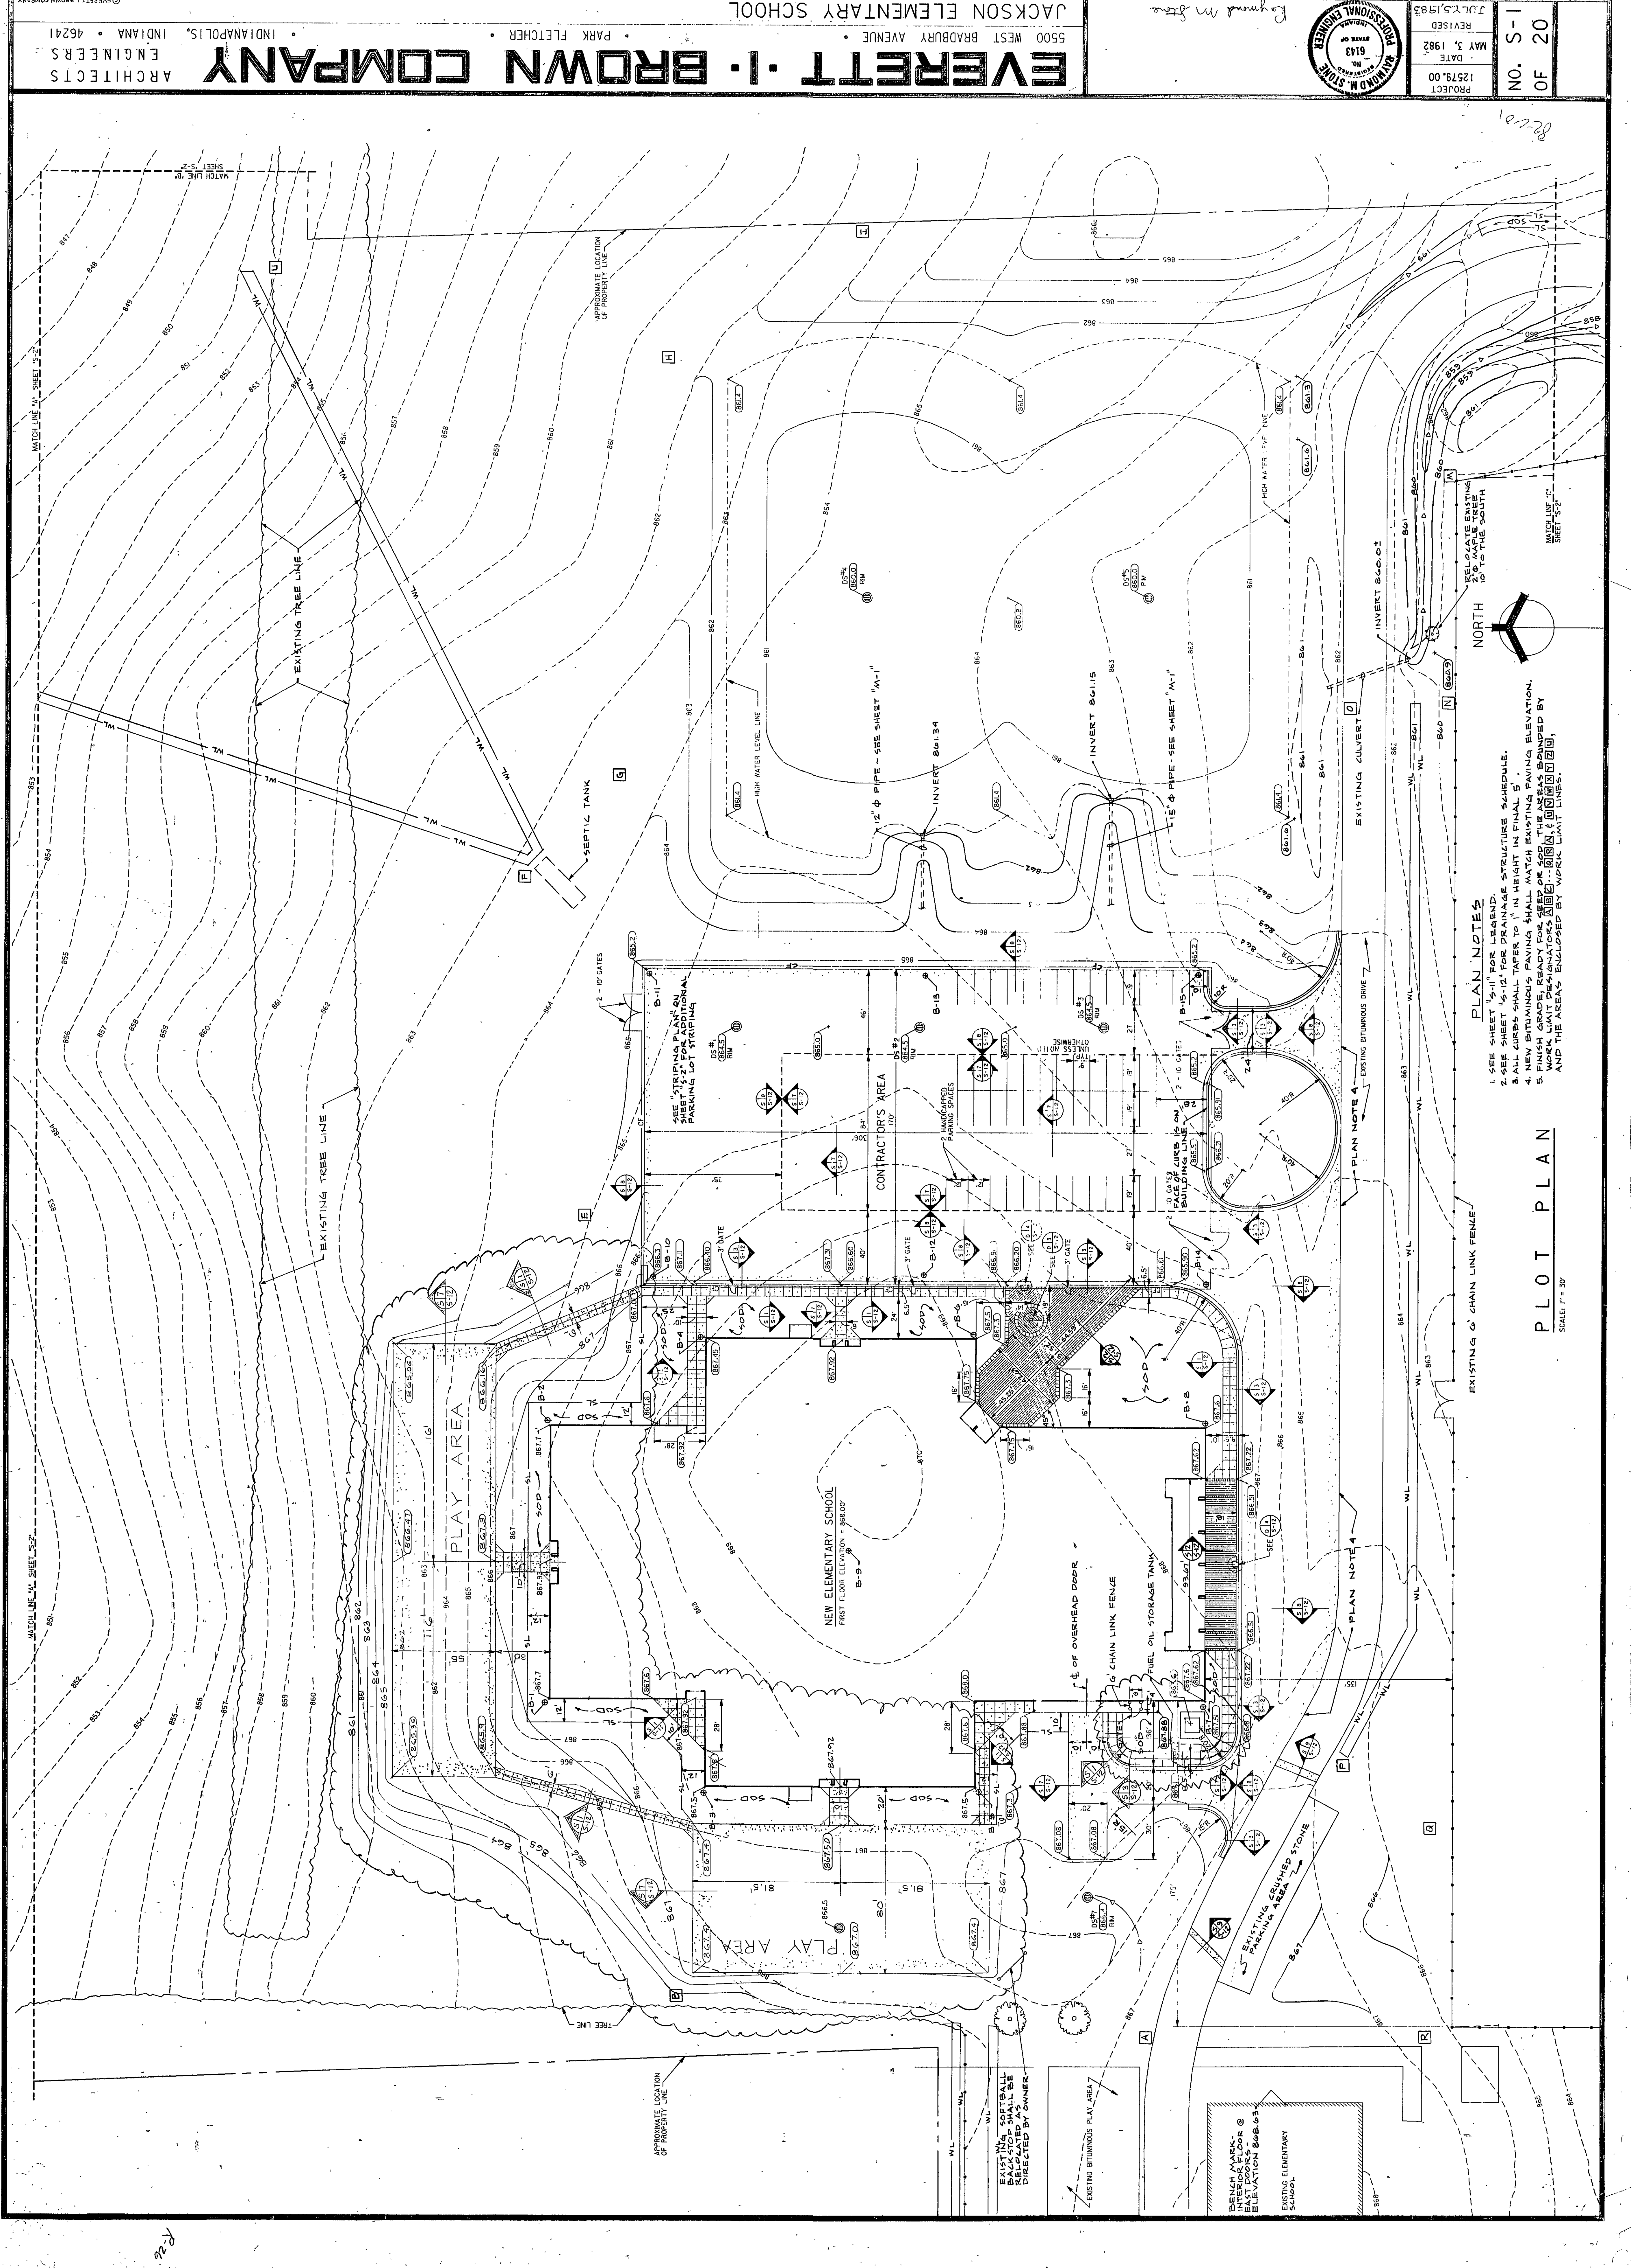

- PLAN NOTES
1. SEE SHEET "S-1" FOR LEGEND.
 2. SEE SHEET "S-12" FOR DRAINAGE STRUCTURE SCHEDULE.
 3. ALL CURBS SHALL TAPER TO 1" IN HEIGHT IN FINAL 5'.
 4. NEW BITUMINOUS PAVING SHALL MATCH EXISTING PAVING ELEVATION.
 5. FINISH GRADE, READY FOR DEED OR 400' THE AREAS BOUNDED BY WORK LIMITATION LINES.

PLOT PLAN
SCALE 1" = 30'