


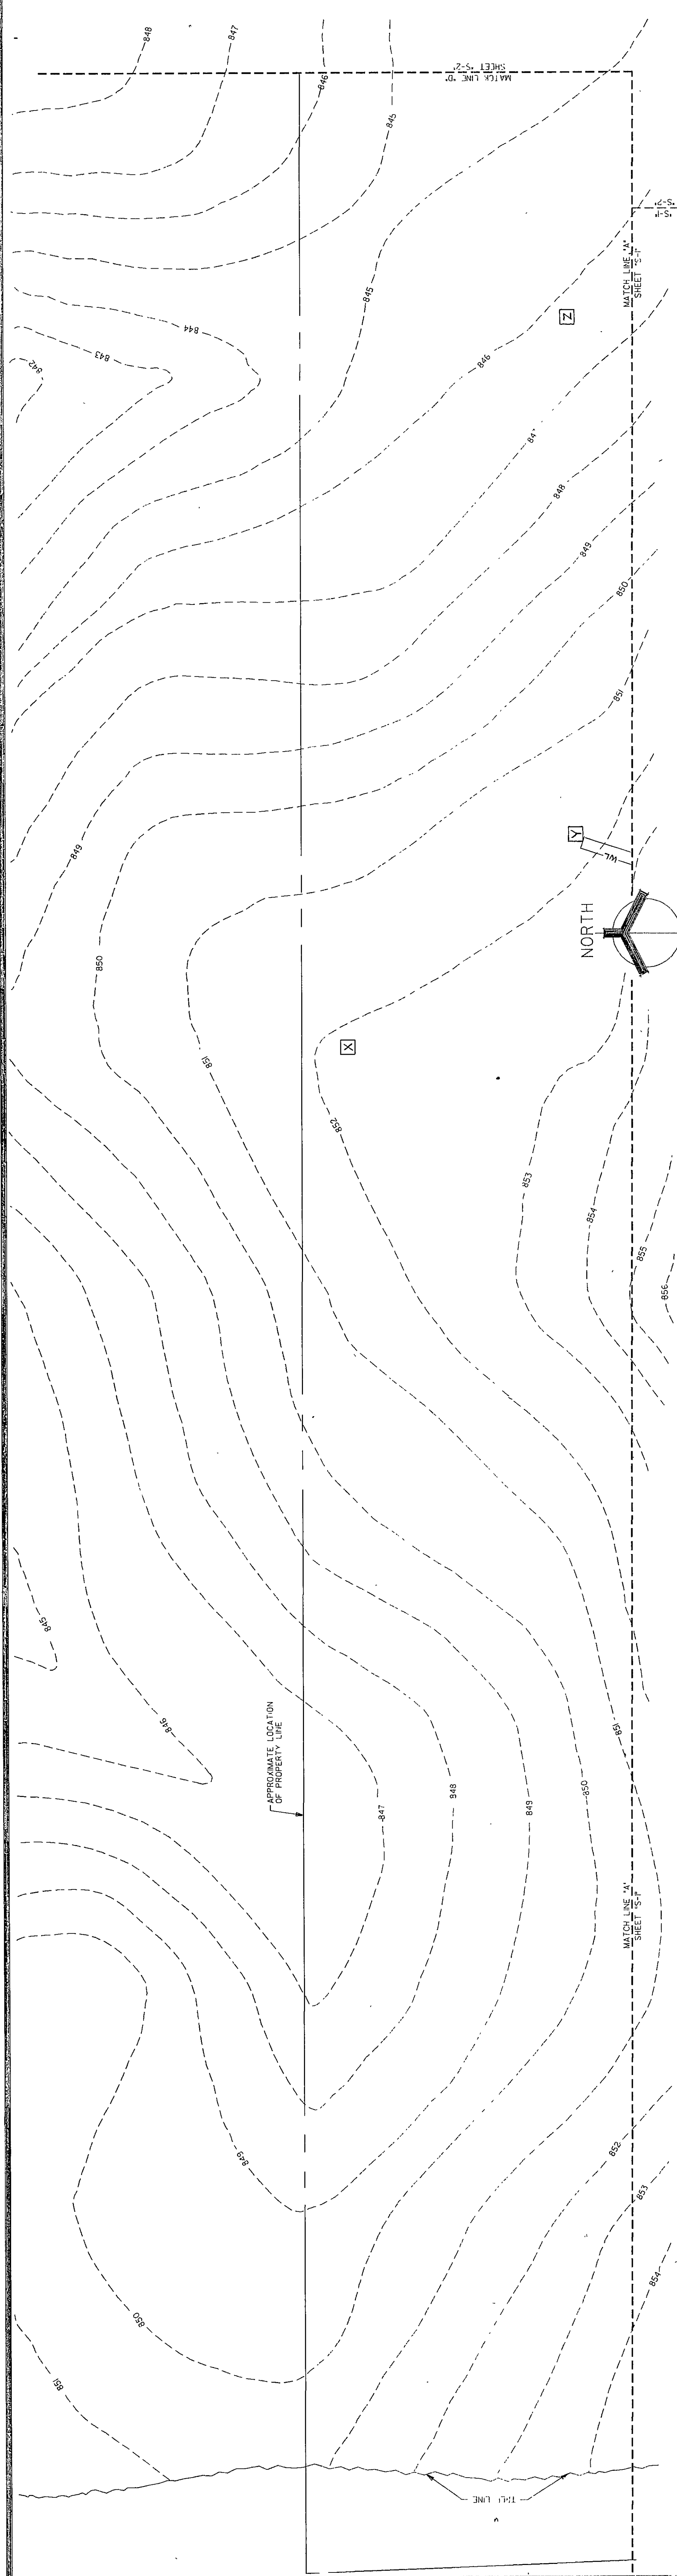
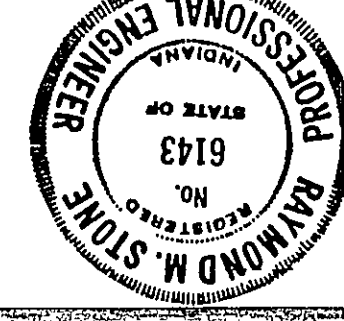


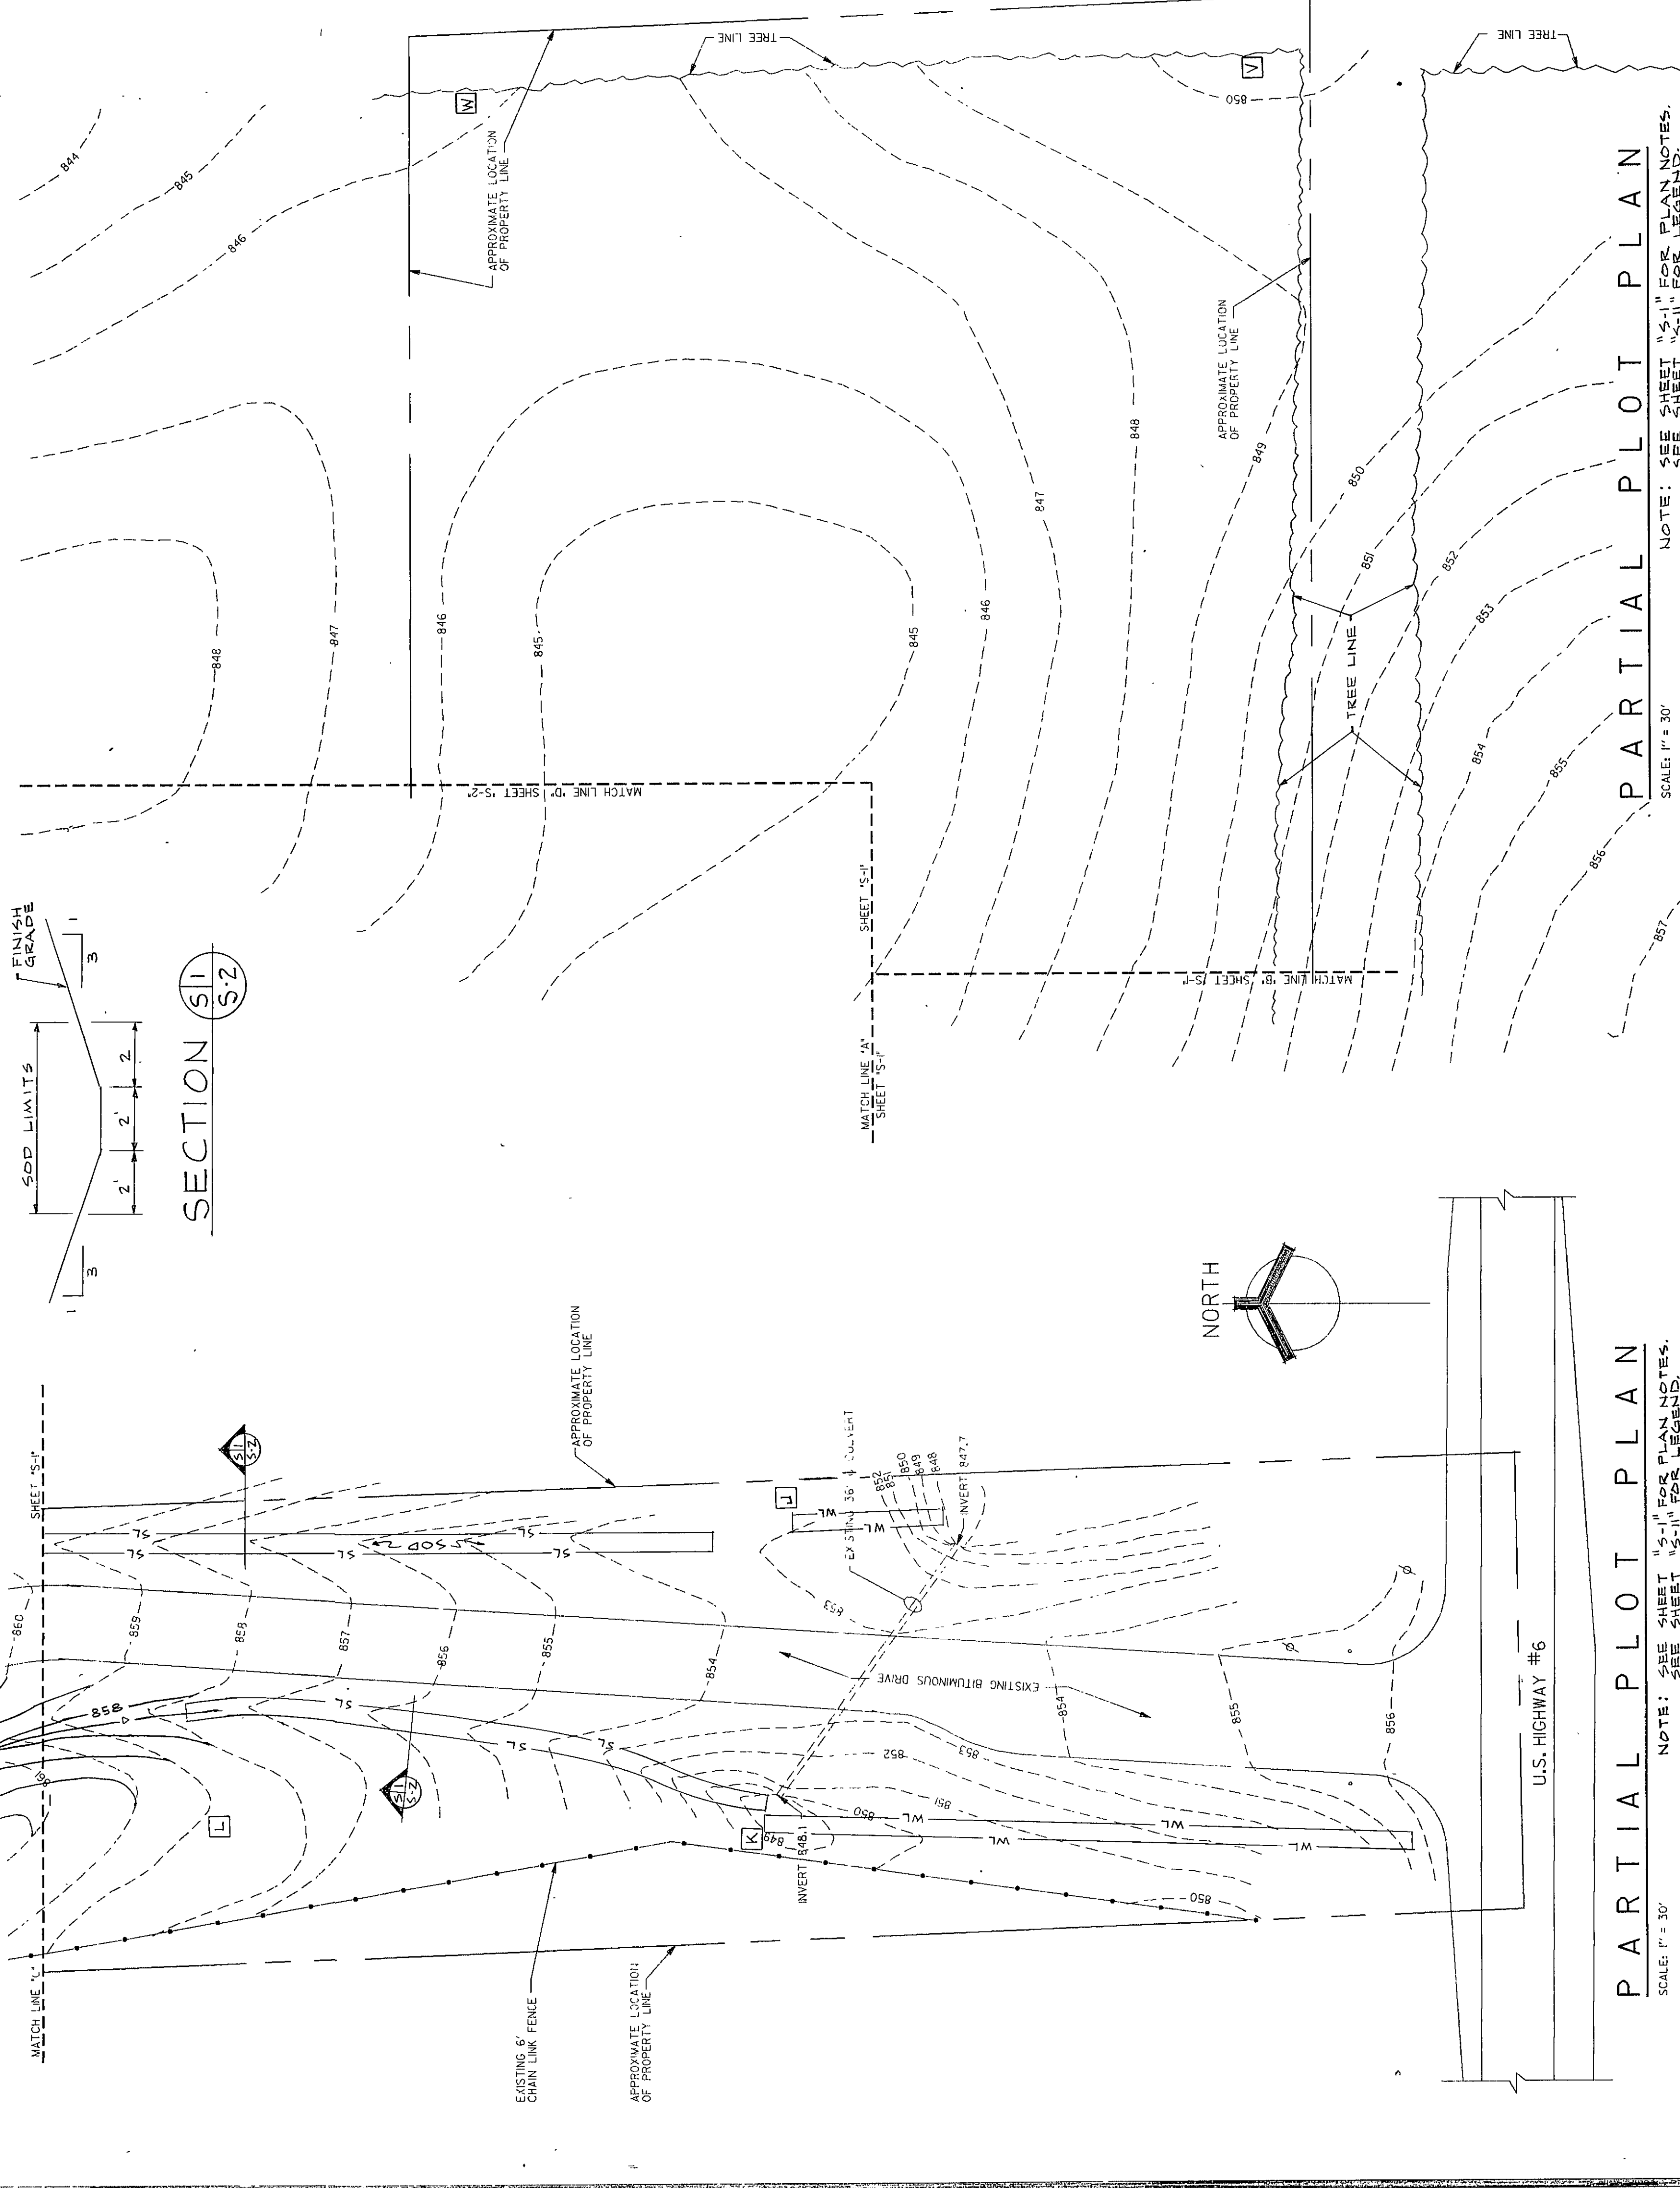

PARTIAL PLOT PLAN
SCALE: 1" = 30'
NOTE: SEE SHEET "S-1" FOR PLAN NOTES.
NOTE: SEE SHEET "S-2" FOR LEGEND.

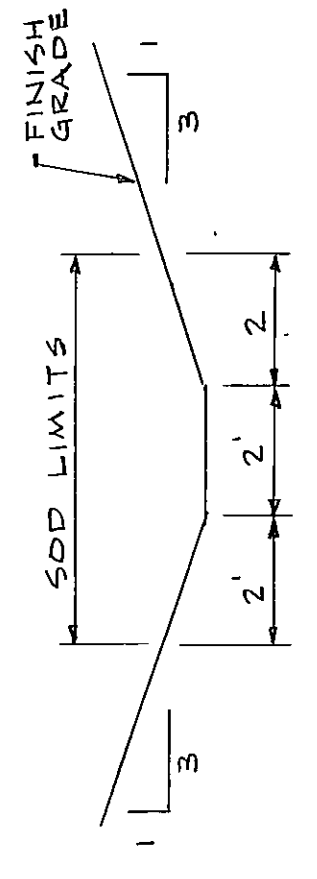

PARTIAL PLOT PLAN
SCALE: 1" = 30'
NOTE: SEE SHEET "S-1" FOR PLAN NOTES.
NOTE: SEE SHEET "S-2" FOR LEGEND.

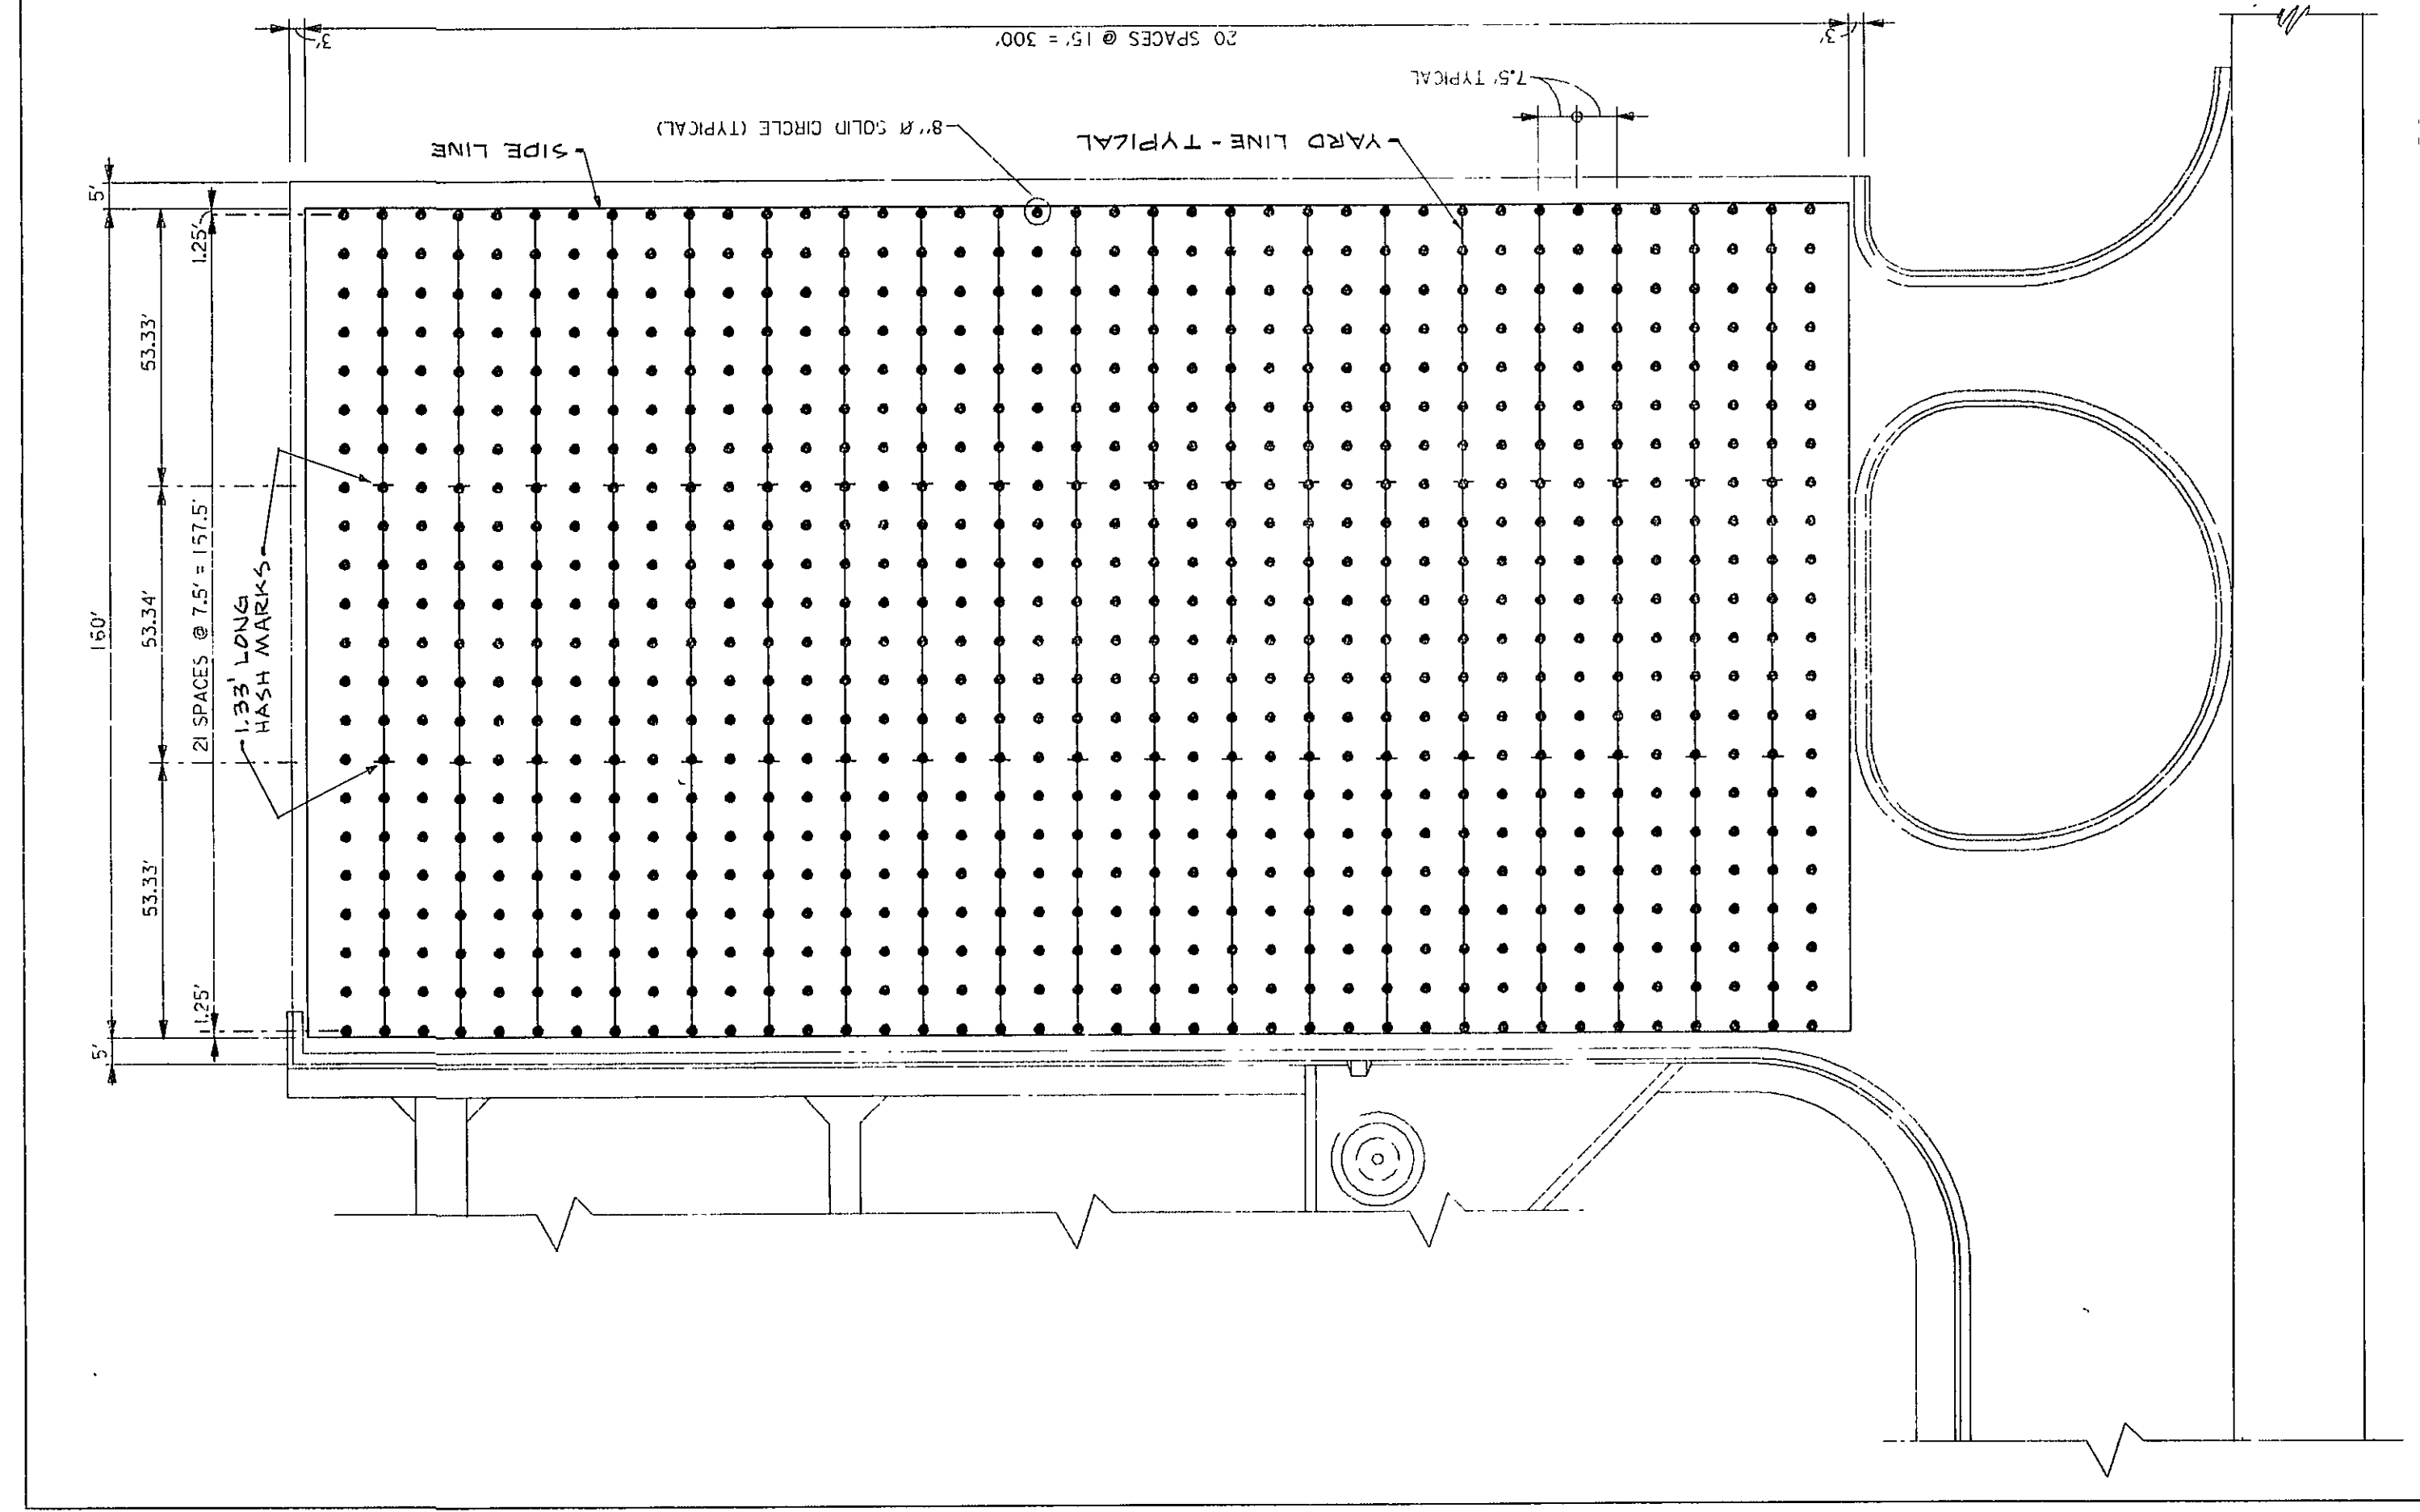

STRIPING PLAN
SCALE: 1" = 30'
NOTE: SEE SHEET "S-1" FOR PLAN NOTES.
NOTE: SEE SHEET "S-2" FOR LEGEND.