


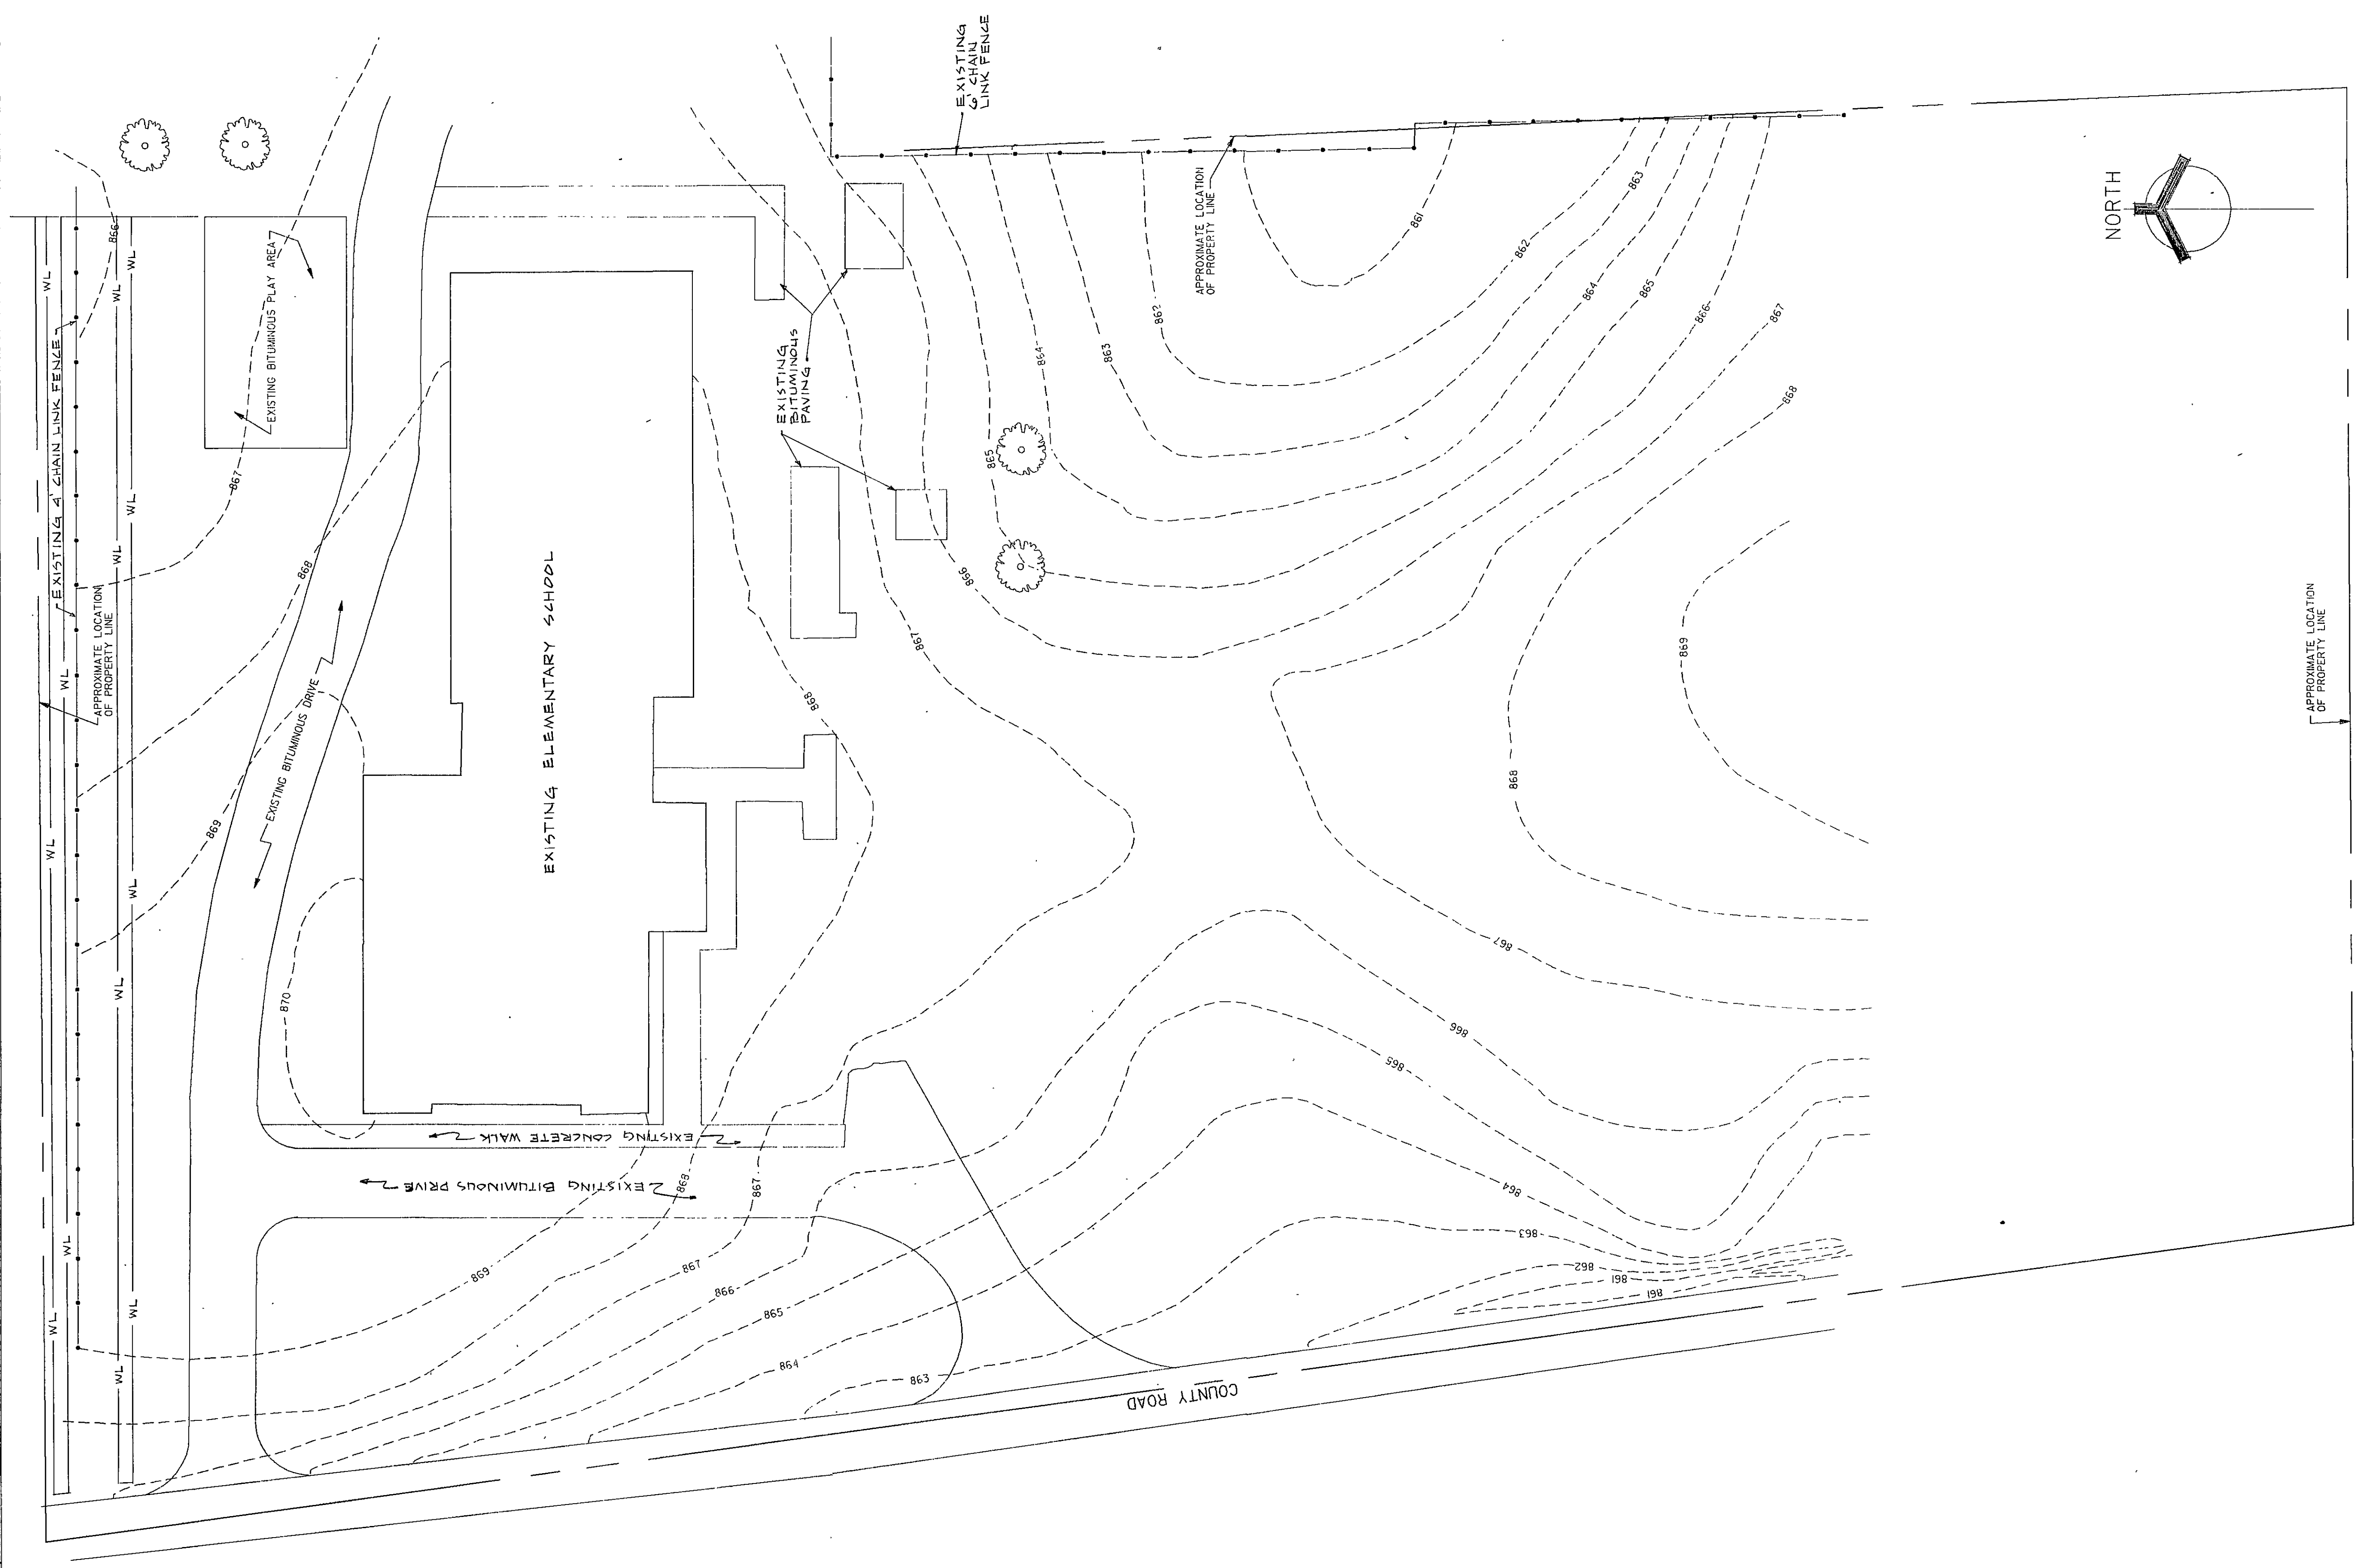

PARTIAL PLOT PLAN
SCALE: 1" = 30'
NOTE: SEE SHEET "S-1" FOR PLAN NOTES.
SEE SHEET "S-2" FOR LEAND.