



- 1- E.C. - ELECTRICAL CONTRACTOR.
- 2- E.S.CO. - ELECTRONIC SYSTEMS CONTRACTOR.
- 3- LEAVE 1' CABLE AT ALL OUTLETS
- 4- LEAVE 5' CABLE AT JUNCTION BOXES, AM/FM WEATHERHEAD, AND IN-WALL AMPLIFIER CABINET
- 5- LEAVE 10' CABLE AT CENTRAL CONSOLE
THU¹⁰
- 6- E.C. TO FURNISH & INSTALL A STRANDED ~~THU¹⁰~~ GROUND WIRE FROM MAIN ELECTRICAL ENTRANCED GROUND TO CENTRAL SOUND CONSOLE JUNCTION BOX GROUP INSTRUCTION AMPLIFIER, AND MATV HEAD END, LEAVE 10' CABLE AT EACH BOX.
- 7- MICROPHONE CABLES MAY BE RUN TOGETHER, BUT MUST NEVER BE RUN WITH ANY OTHER TYPE CABLE
- 8- ALL CONDUIT $\frac{3}{4}$ " UNLESS OTHERWISE NOTED
- 9- TAG CABLES AT DEVICE OUTLET, FINAL JUNCTION BOX, AND AT ANY POINT WHERE CUT.
- 10- FITTINGS ON ANTENNAS AND ANTENNA DEVICES TO BE FLOODED WITH SILICON SEALER AFTER CONNECTIONS
- 11- E.C. TO FURNISH 7^{#12} WIRES FROM MASTER PROGRAM CLOCK TO CENTRAL SOUND CONSOLE JUNCTION BOX LEAVE 10' CABLE AT JIB; 5' CABLE AT PROGRAM CLOCK
- 12- E.C. TO PROVIDE 120V A.C. FOR GROUP INSTRUCTION IN-WALL AMPLIFIER INTERNAL TERMINALS
- 13- LETTER NEXT TO CORRIDOR SPEAKERS INDICATES CIRCUIT BACK TO CENTRAL SOUND CONSOLE.
14. E.S.CO. TO EXTEND EXISTING SOUND CABLES TO BE REUSED TO NEW SOUND CONSOLE LOCATION. ALL SPEAKER CIRCUITS NOT REPLACED BY NEW ONES SHALL BE EXTENDED AND RECONNECTED.

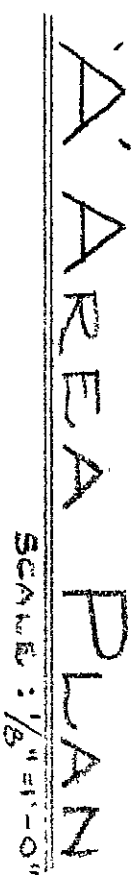

SEE SHEET #3 FOR CABLE LEGEND
AND SYMBOL LEGEND

EVERETT I. BROWN CO.
BY ms

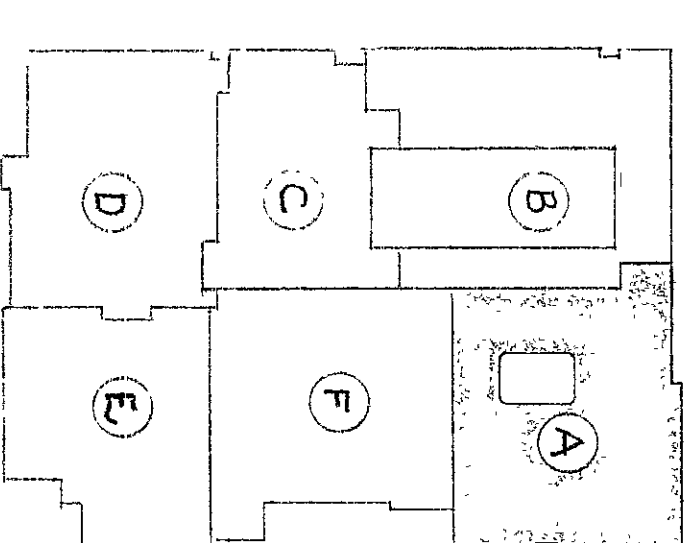

ELECTRONIC SERVICE Co., INC.
SOUTH BEND
INDIANA

DATE:	APPROVED BY: <i>[Signature]</i>	ISSUED BY: <i>[Signature]</i>
BOILER'S NOTED		
LIBERTY MIDDLE SCHOOL INDIANA		
CHESTERTON		
SOUND SYSTEM CONDUIT/WIRING		