


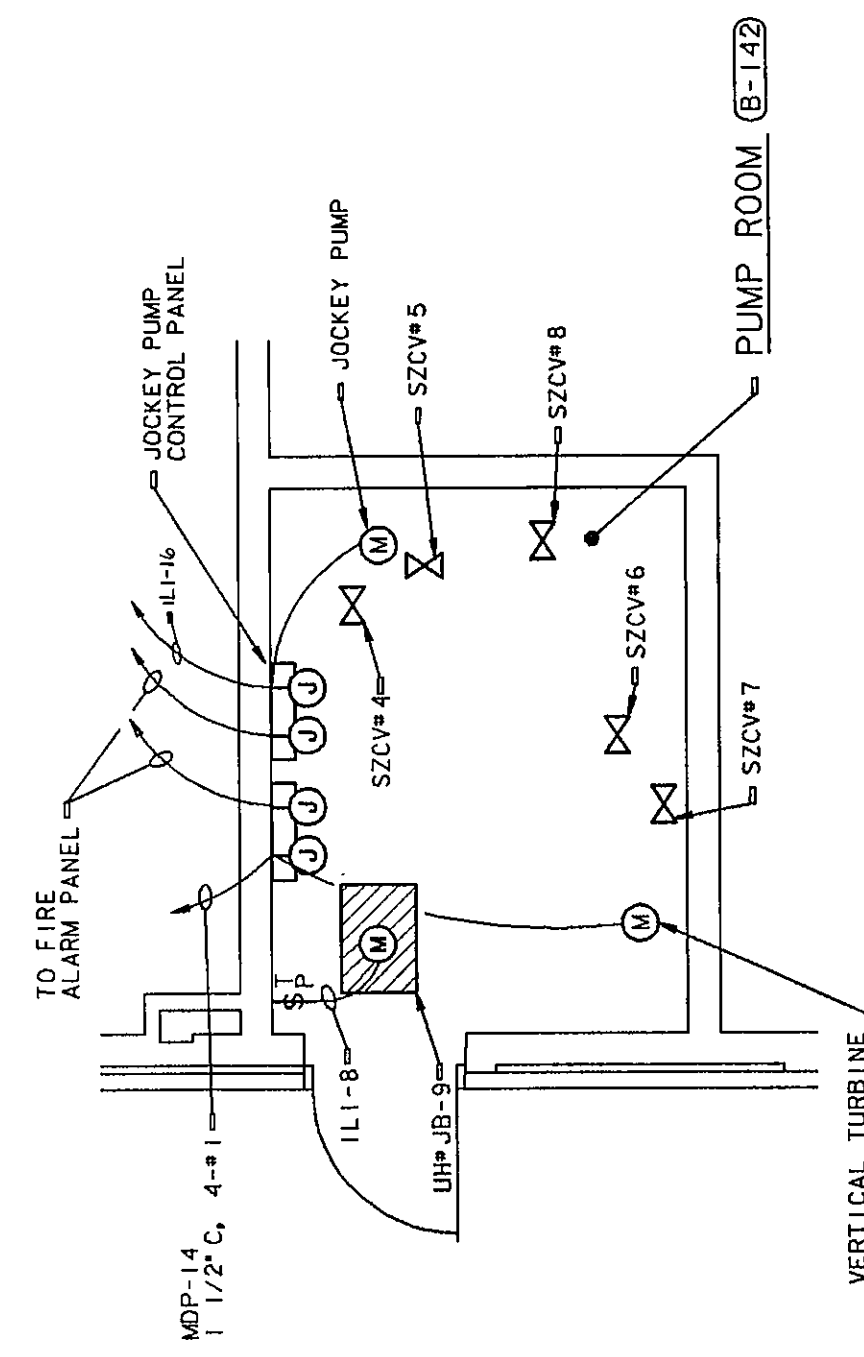

1. SEE SHEETS E-1 AND E-2 FOR ELECTRICAL SITE PLANS.
2. SEE SHEET E-3 FOR ELECTRICAL SYMBOLS, SCHEDULES, AND LEGEND.
3. SEE SHEET E-5 FOR ELECTRICAL FIRE ALARM DISTRIBUTION DIAGRAM, AND TELEVISION DISTRIBUTION DIAGRAM.
4. SEE SHEET E-9 FOR ELECTRICAL POWER DISTRIBUTION DIAGRAM.
5. HONEYWELL #ATB741 007 120V-48V TRANSFORMER FOR PHOTOGRAPHICALLY CONTROLLED URINAL FLUSH VALVES.

AUXILIARY PLAN OF PUMP ROOM B-142

CCALF- 1749-17 0