



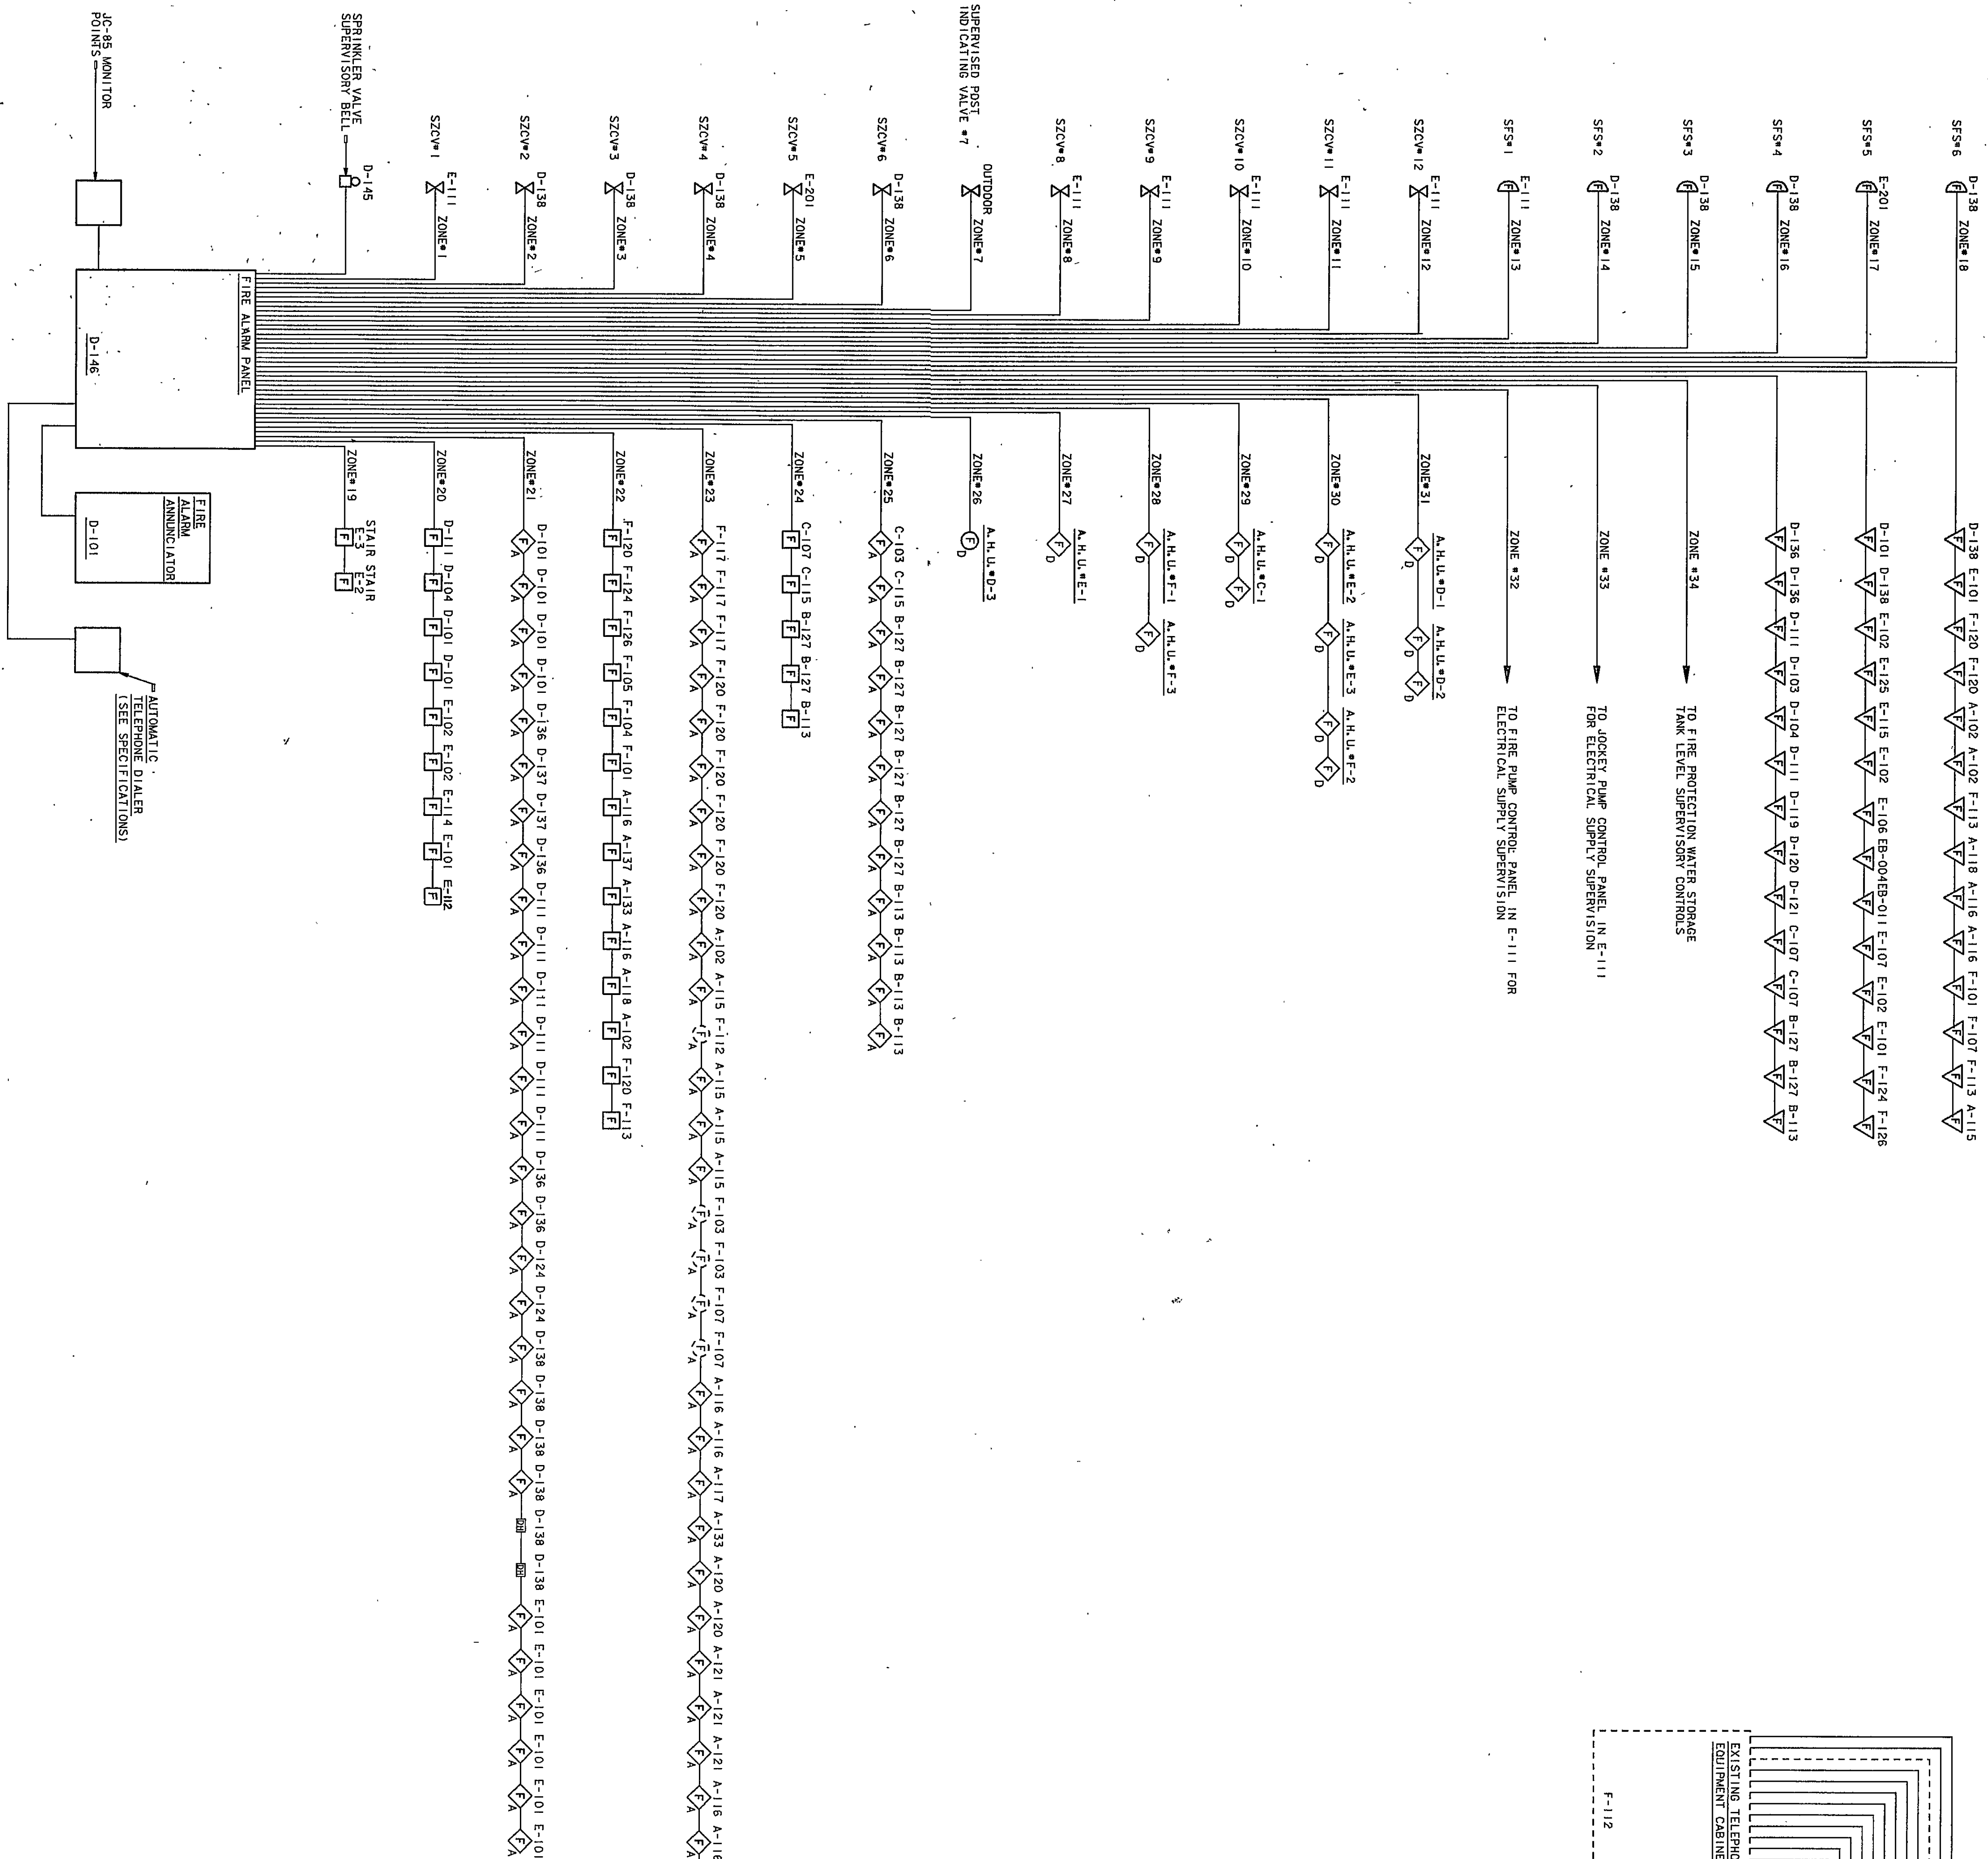


FIRE ALARM DISTRIBUTION DIAGRAM

NO SCALE

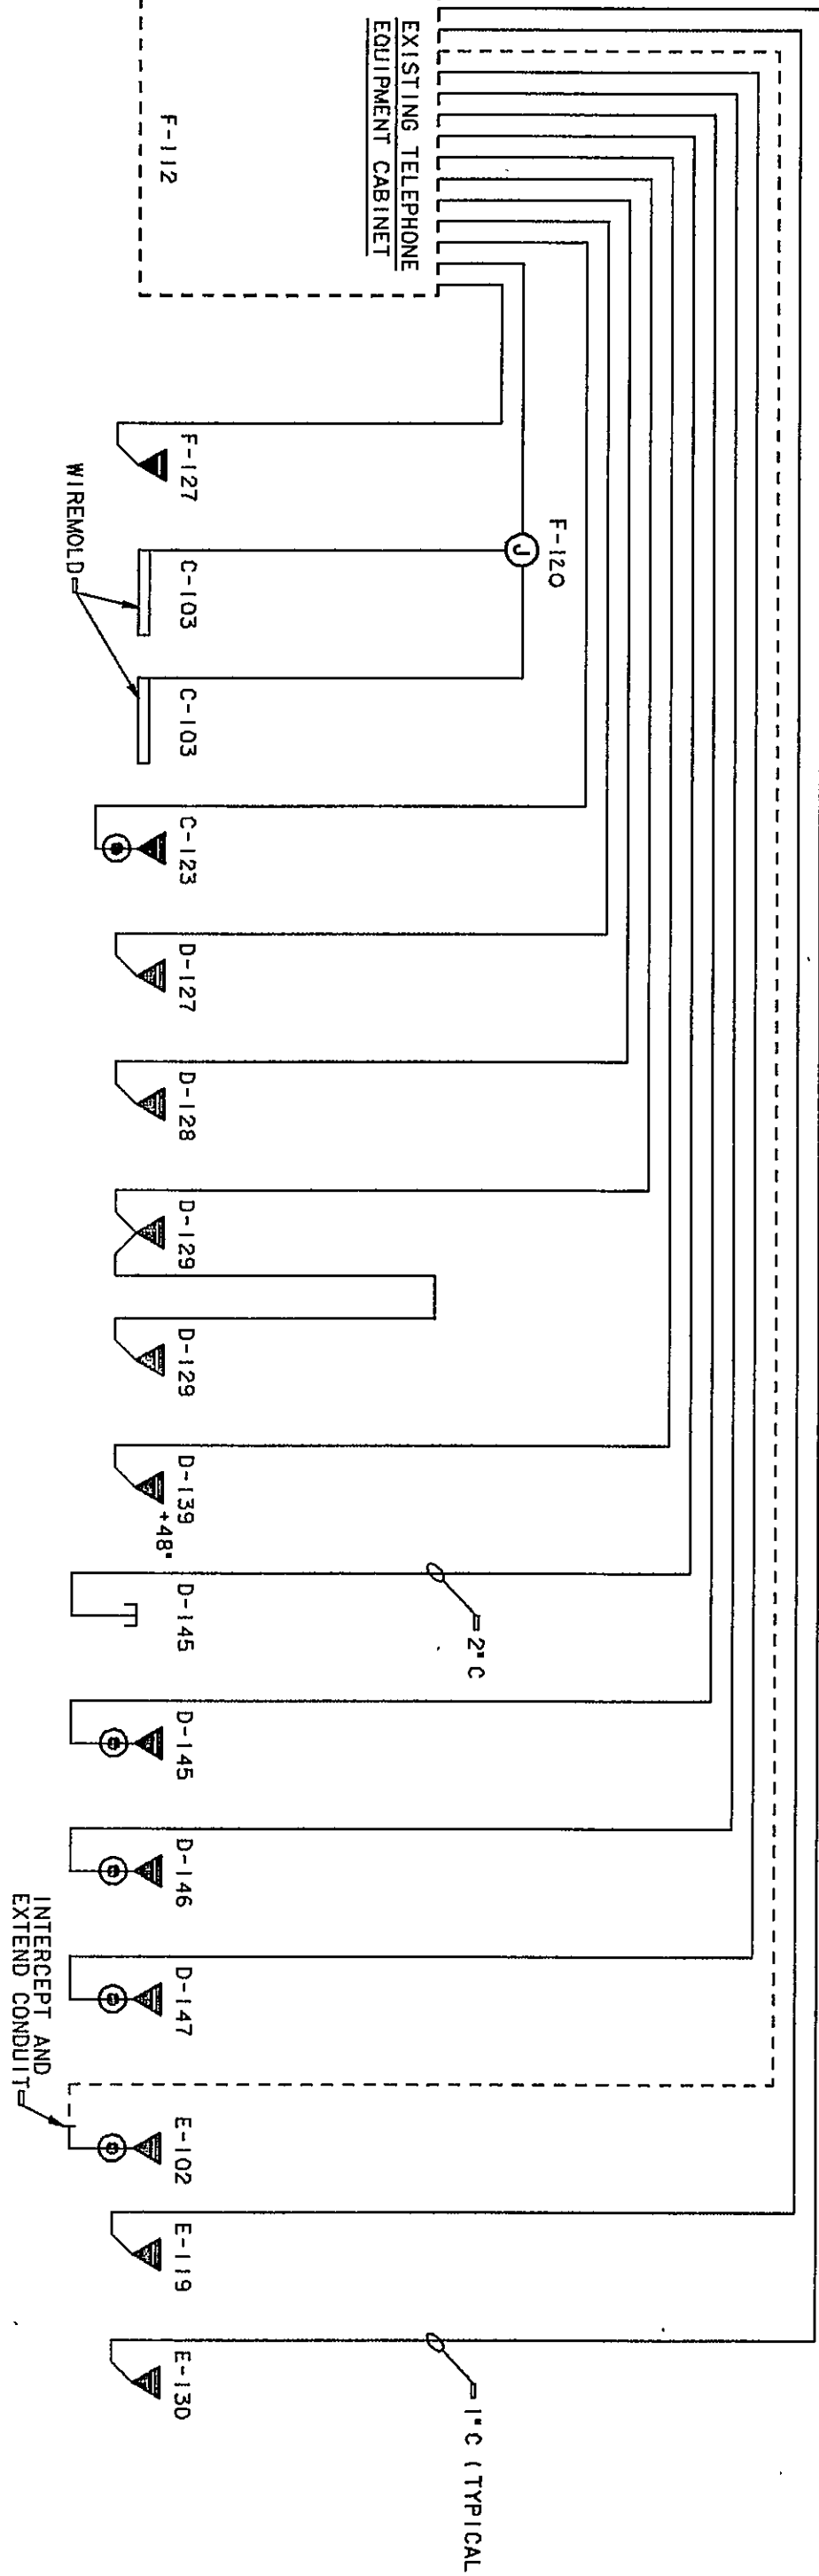

ELECTRICAL TELEPHONE DISTRIBUTION DIAGRAM

NO SCALE

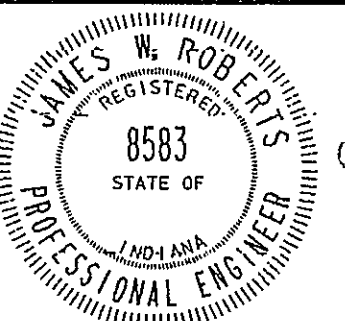

James W. Roberts

EVERETT · I · BROWN COMPANY

5500 WEST BRADBURY AVENUE · PARK FLETCHER · INDIANAPOLIS, INDIANA · 46241

ADDITION TO AND RENOVATION OF LIBERTY MIDDLE SCHOOL

ARCHITECTS
ENGINEERS

EVERETT · I · BROWN COMPANY