
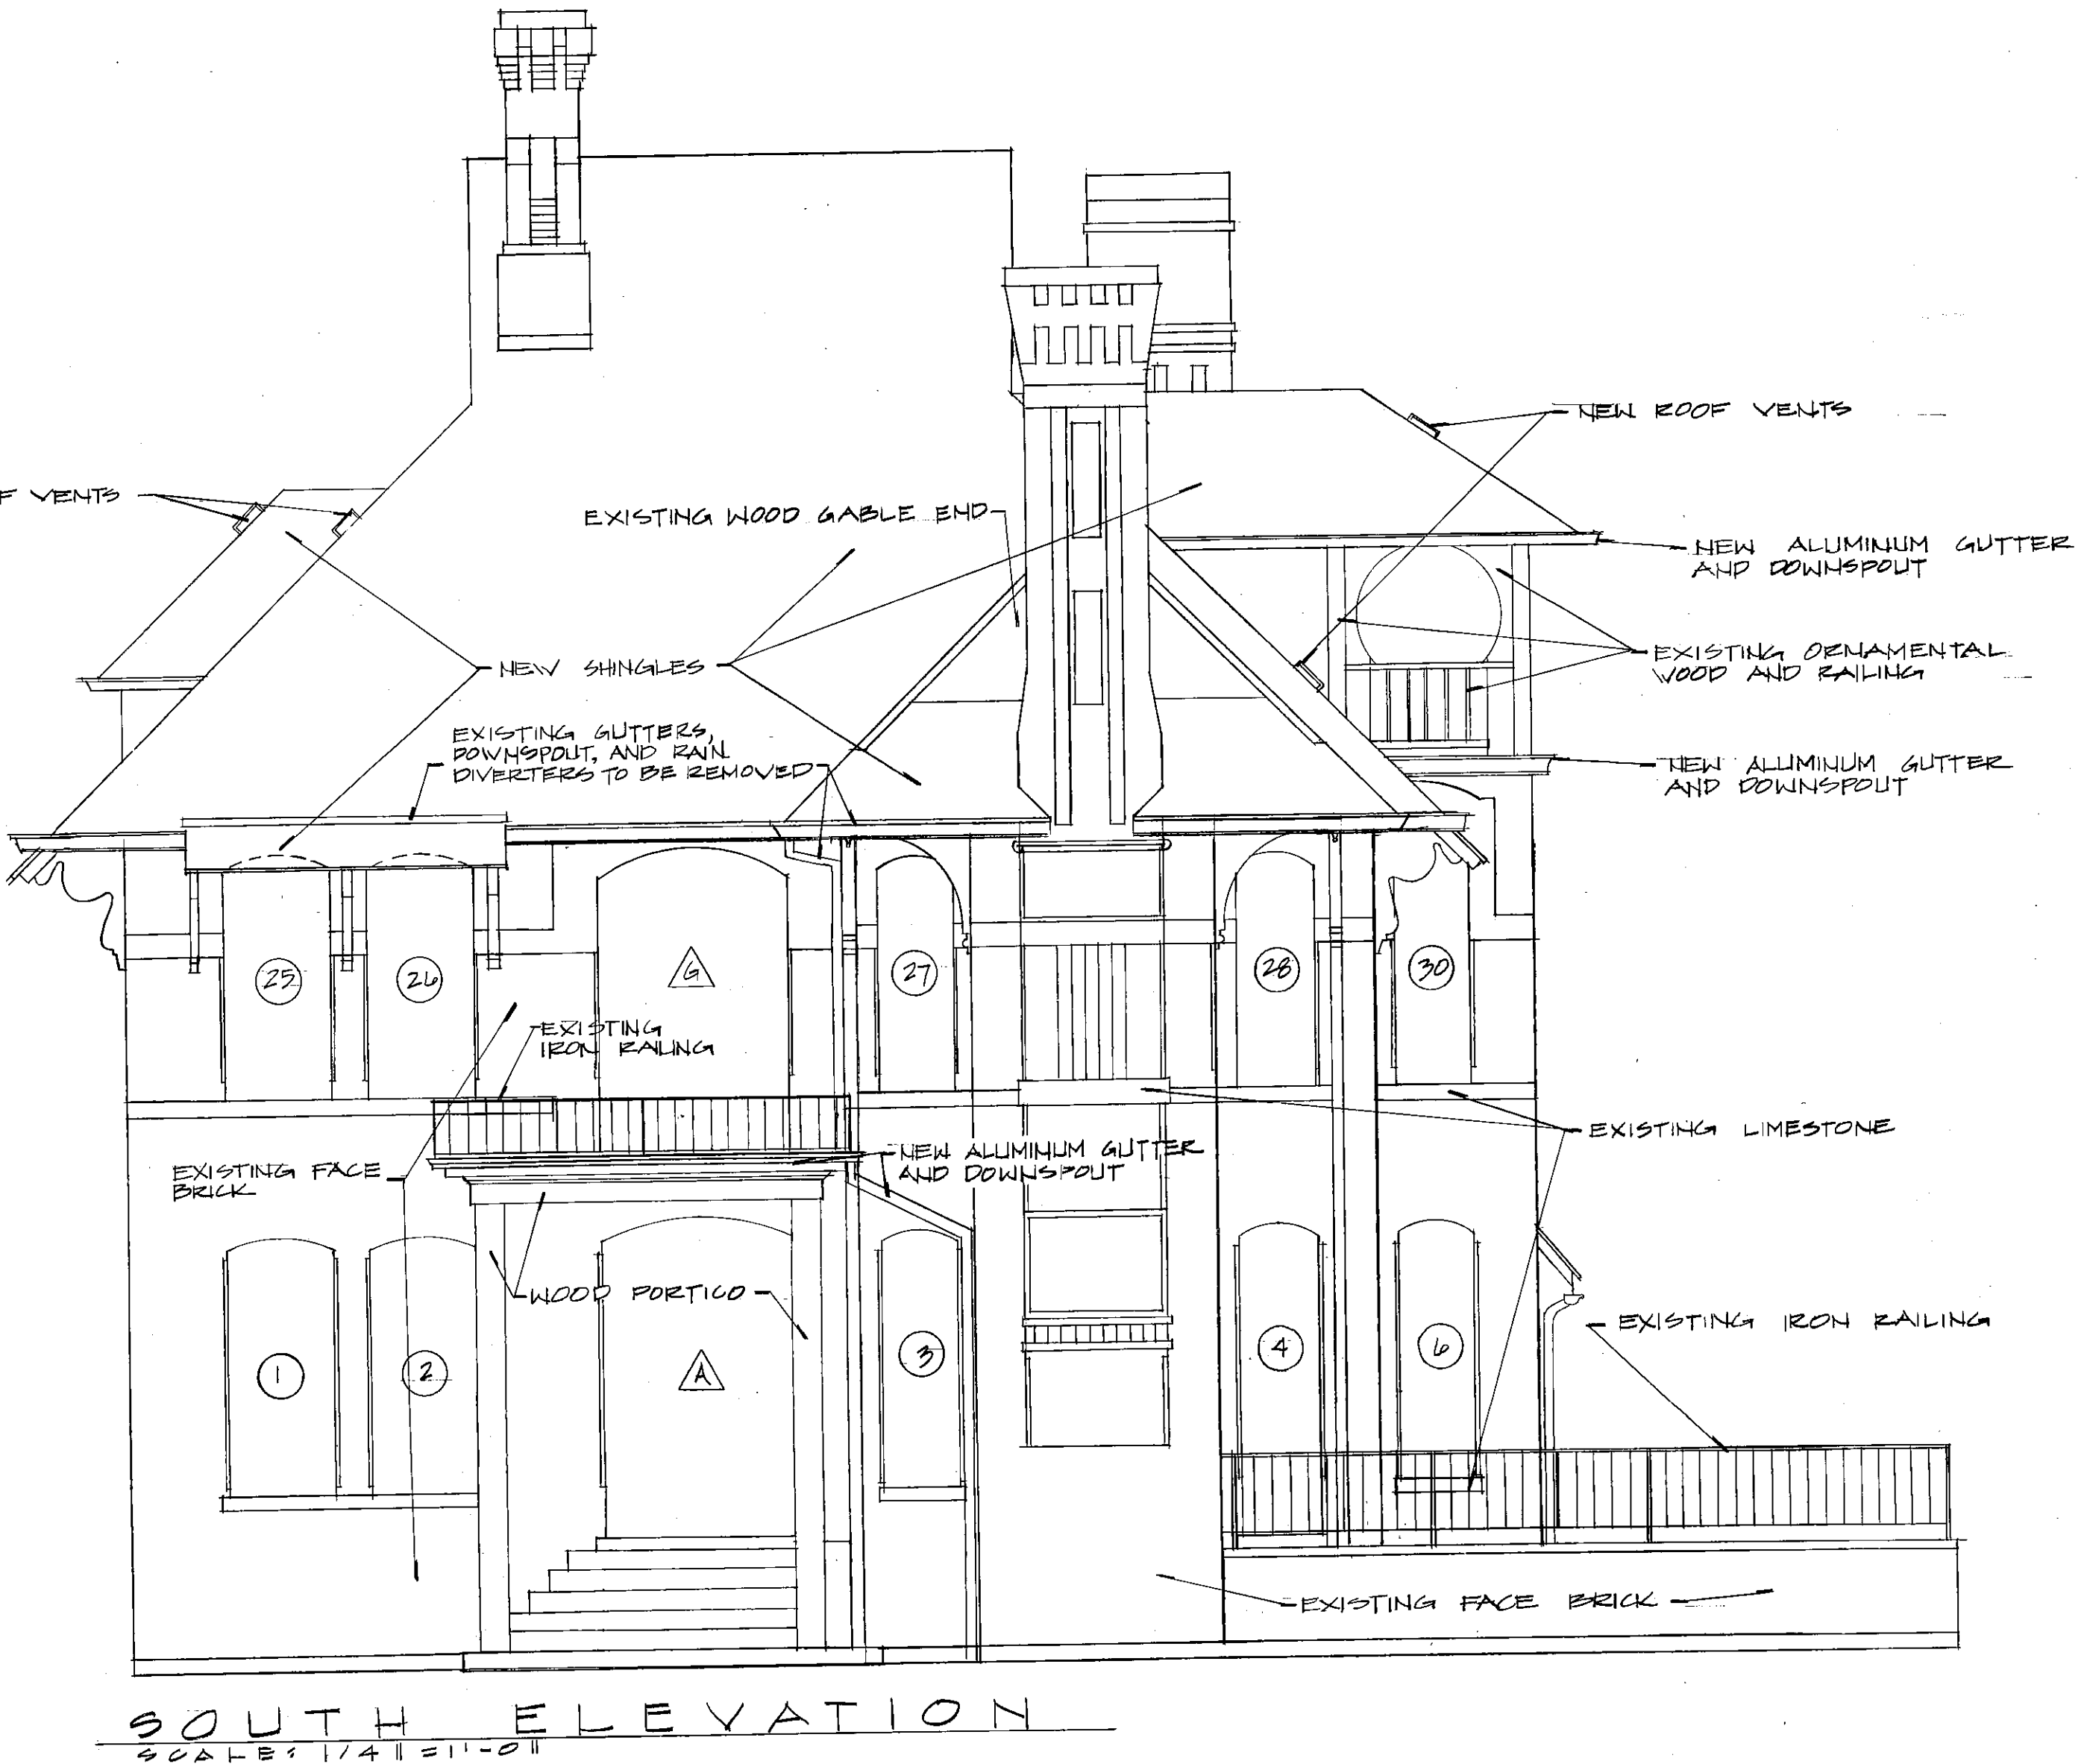


EXISTING DOORS			
NO.	HEIGHT @EDGE	WIDTH @CENTER	
A	8'-3"	8'-11"	5'-4 1/4"
B	7'-4"	SAME	3'-2"
C	TO BE REMOVED		
D	7'-3 1/2"	7'-8 1/2"	3'-3"
E	8'-0"	8'-4 1/2"	3'-1 1/2"
F	TO BE REMOVED		

EXISTING WINDOWS											
NO.	HEIGHT @EDGE	WIDTH @CENTER	NO.	HEIGHT @EDGE	WIDTH @CENTER	NO.	HEIGHT @EDGE	WIDTH @CENTER	NO.	HEIGHT @EDGE	WIDTH @CENTER
1	7'-1"	7'-0"	3'-0"	21	2'-0 1/2"	SAME	2'-0"	22	7'-0"	SAME	3'-0"
2	7'-1"	7'-0"	3'-0"	23	2'-3"	SAME	3'-0"	24	2'-3"	SAME	3'-0"
3	7'-1"	7'-0"	3'-0"	25	6'-4"	6'-9"	3'-0"	26	6'-4"	6'-9"	3'-0"
4	8'-7"	9'-0"	3'-1"	27	6'-4"	6'-9"	3'-0"	28	6'-4"	6'-9"	3'-0"
5	7'-1"	7'-0"	3'-7"	29	6'-4"	6'-9"	3'-7"	30	7'-5"	7'-8"	2'-0 1/2"
6	7'-5"	7'-8"	2'-2"	31	7'-0"	7'-11"	3'-0"	32	7'-0"	7'-11"	3'-0"
7	6'-11"	7'-9"	6'-8"	33	-----	1'-9"	3'-0"	34	6'-4"	6'-7"	2'-0"
8	6'-11"	7'-4"	3'-0"	35	6'-4"	6'-9"	3'-0"	36	8'	1'-10"	2'-0"
9	6'-11"	7'-4"	3'-0"	37	6'-4"	6'-9"	3'-0"	38	6'-4"	6'-9"	3'-0"
10	2'-3 1/2"	SAME	3'-0"	39	1'-2"	SAME	3'-0"	40	3'-4"	SAME	4'-9"
11	2'-3 1/2"	SAME	3'-0"								
12	5'-4"	5'-8 1/2"	3'-0"								
13	2'-5"	SAME	2'-10 1/2"								
14	2'-5"	SAME	2'-10 1/2"								
15	7'-1"	7'-5 1/2"	3'-0"								
16	7'-1"	7'-5 1/2"	3'-0"								
17	3'-0"	SAME	2'-10 1/2"								
18	3'-0"	SAME	2'-10 1/2"								
19	5'-3 1/2"	5'-8 1/2"	3'-1 1/2"								
20	7'-0"	SAME	3'-0"								

- NOTES:
- CONTRACTOR TO VERIFY ALL DIMENSIONS
 - ALL WINDOWS HAVE STORM WINDOWS EXCEPT THOSE MARKED BY *

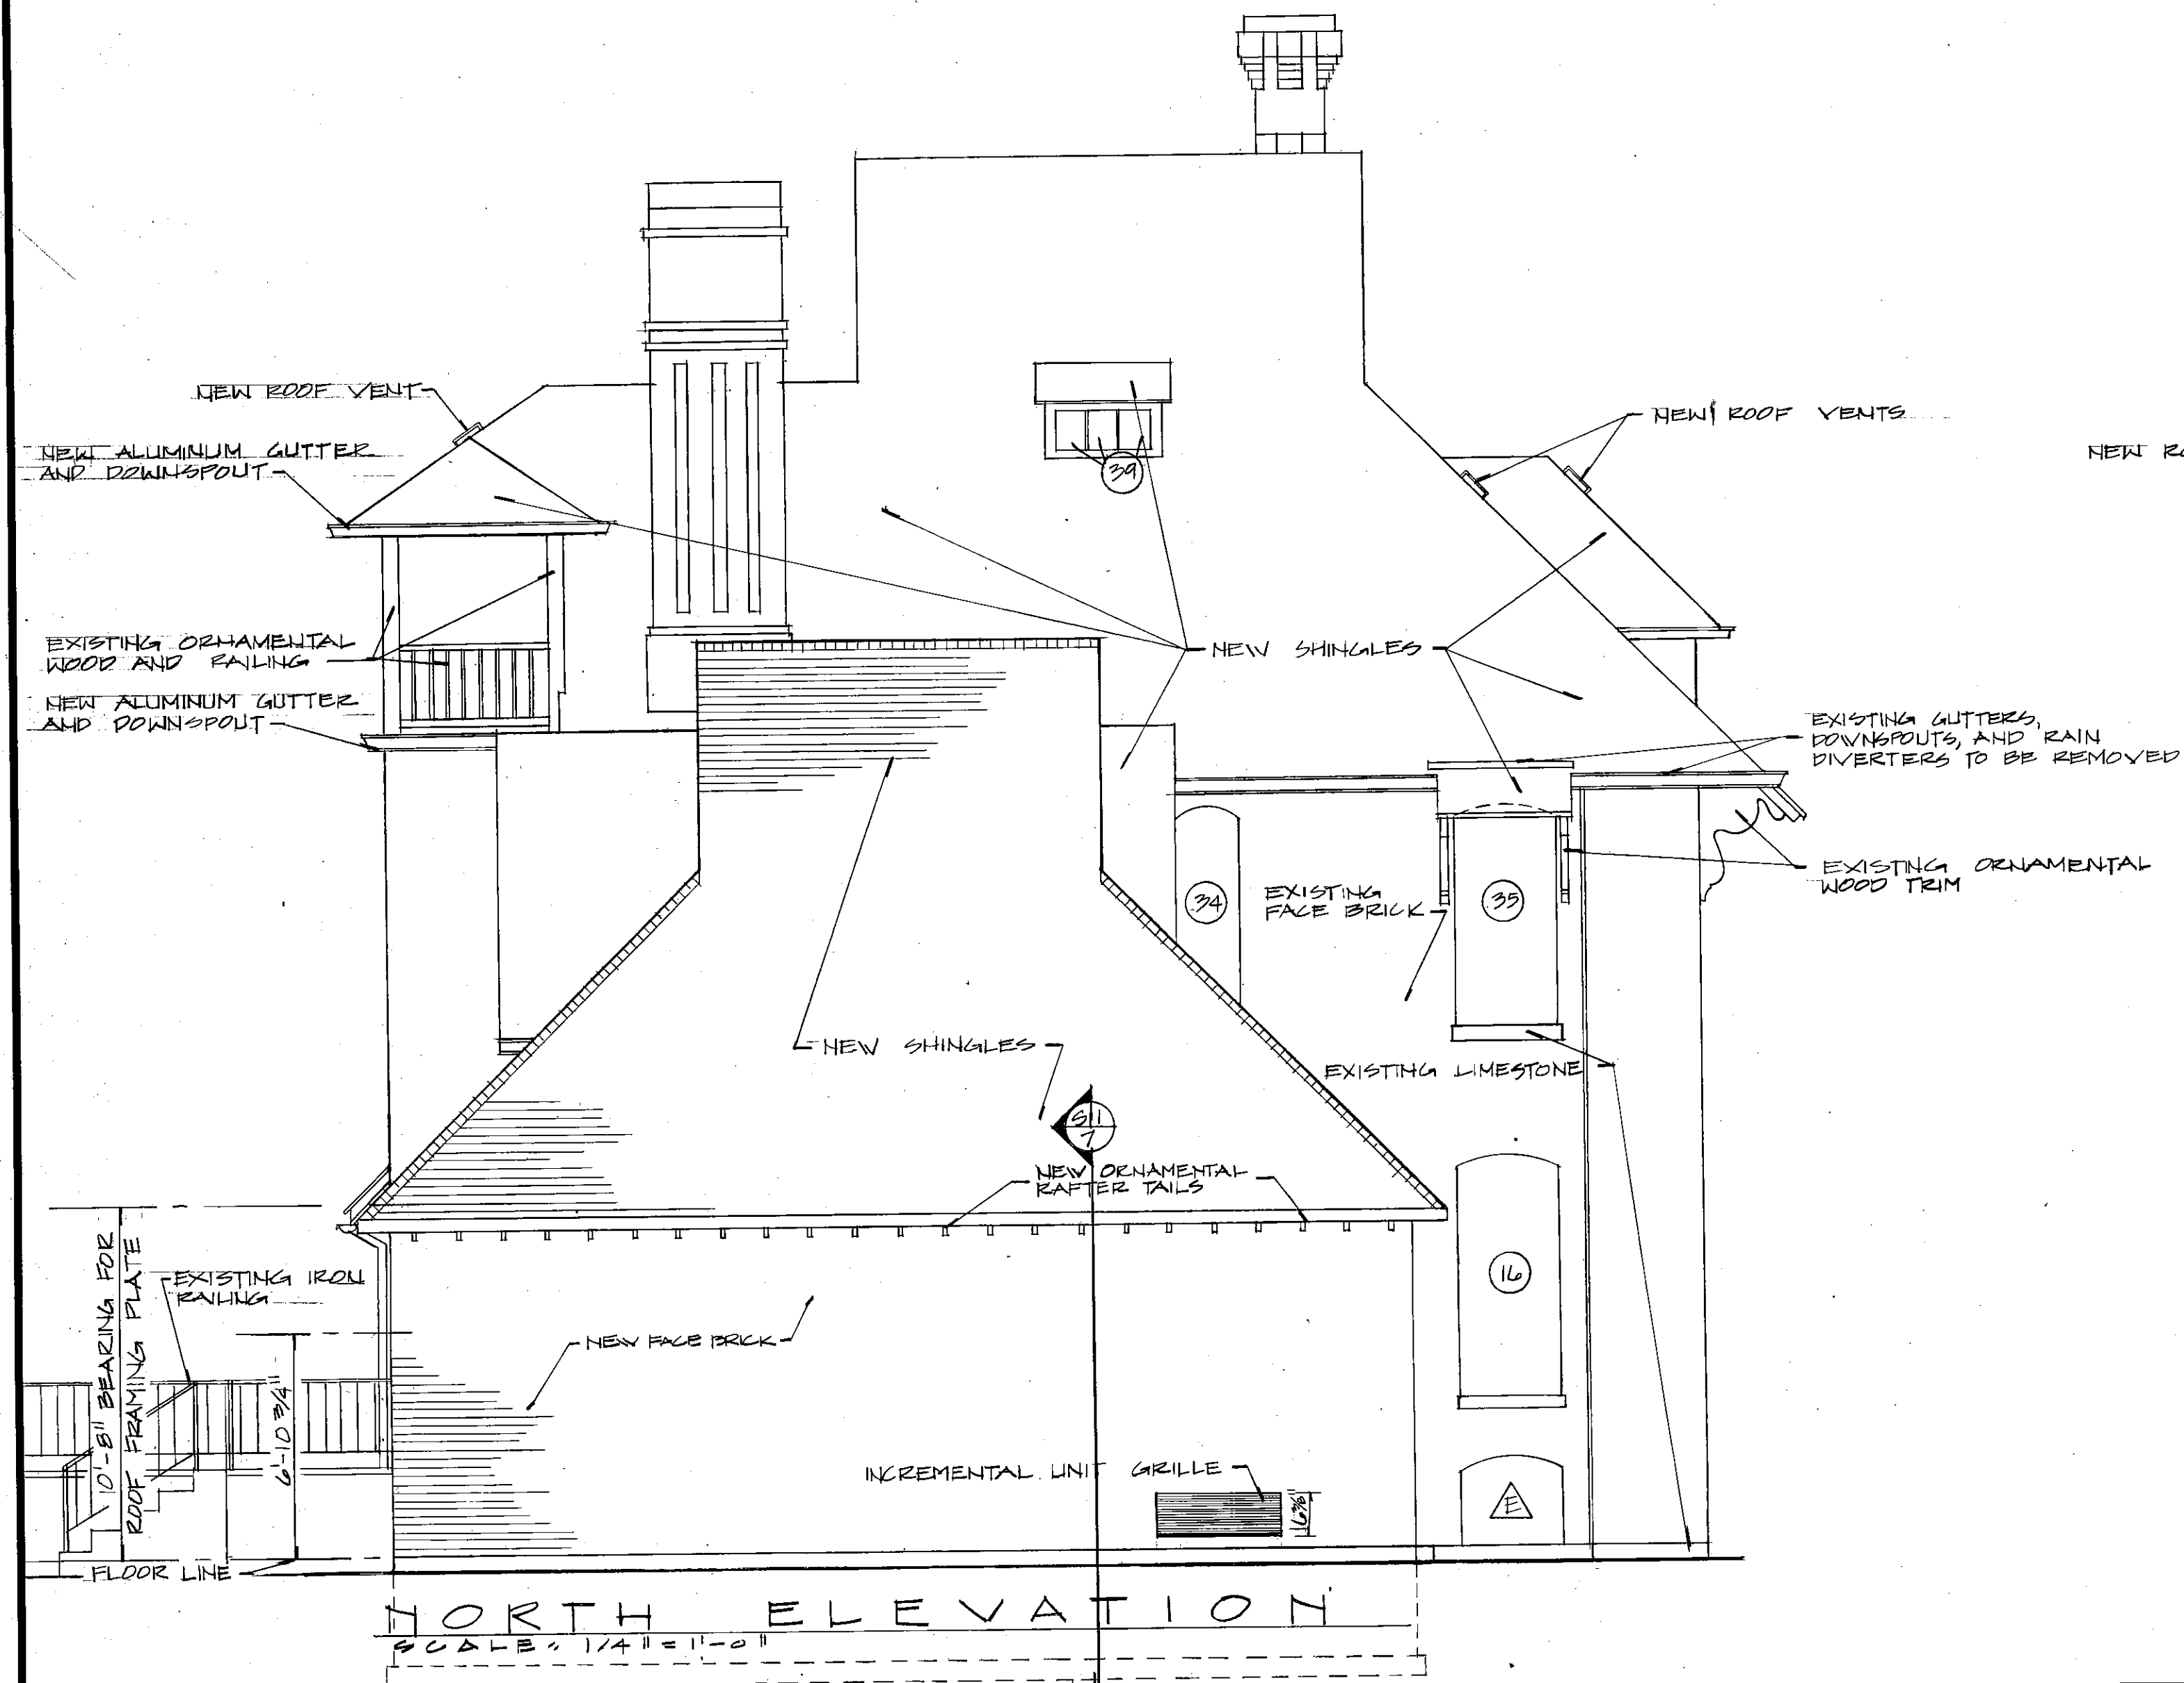

EVERETT · I · BROWN COMPANY
 ARCHITECTS
 ENGINEERS
 INDIANAPOLIS, INDIANA • 46241
 • PARK FLETCHER •
 5500 WEST BRADBURY AVENUE
DUNELAND ADMINISTRATION BUILDING

PROJECT 631-050
 DATE JULY 20, 1988
 NO. **6**
 93-A-67

WILLIAM LOWELL MILLER
 ARCHITECT
 NO. 1697
 STATE OF INDIANA