


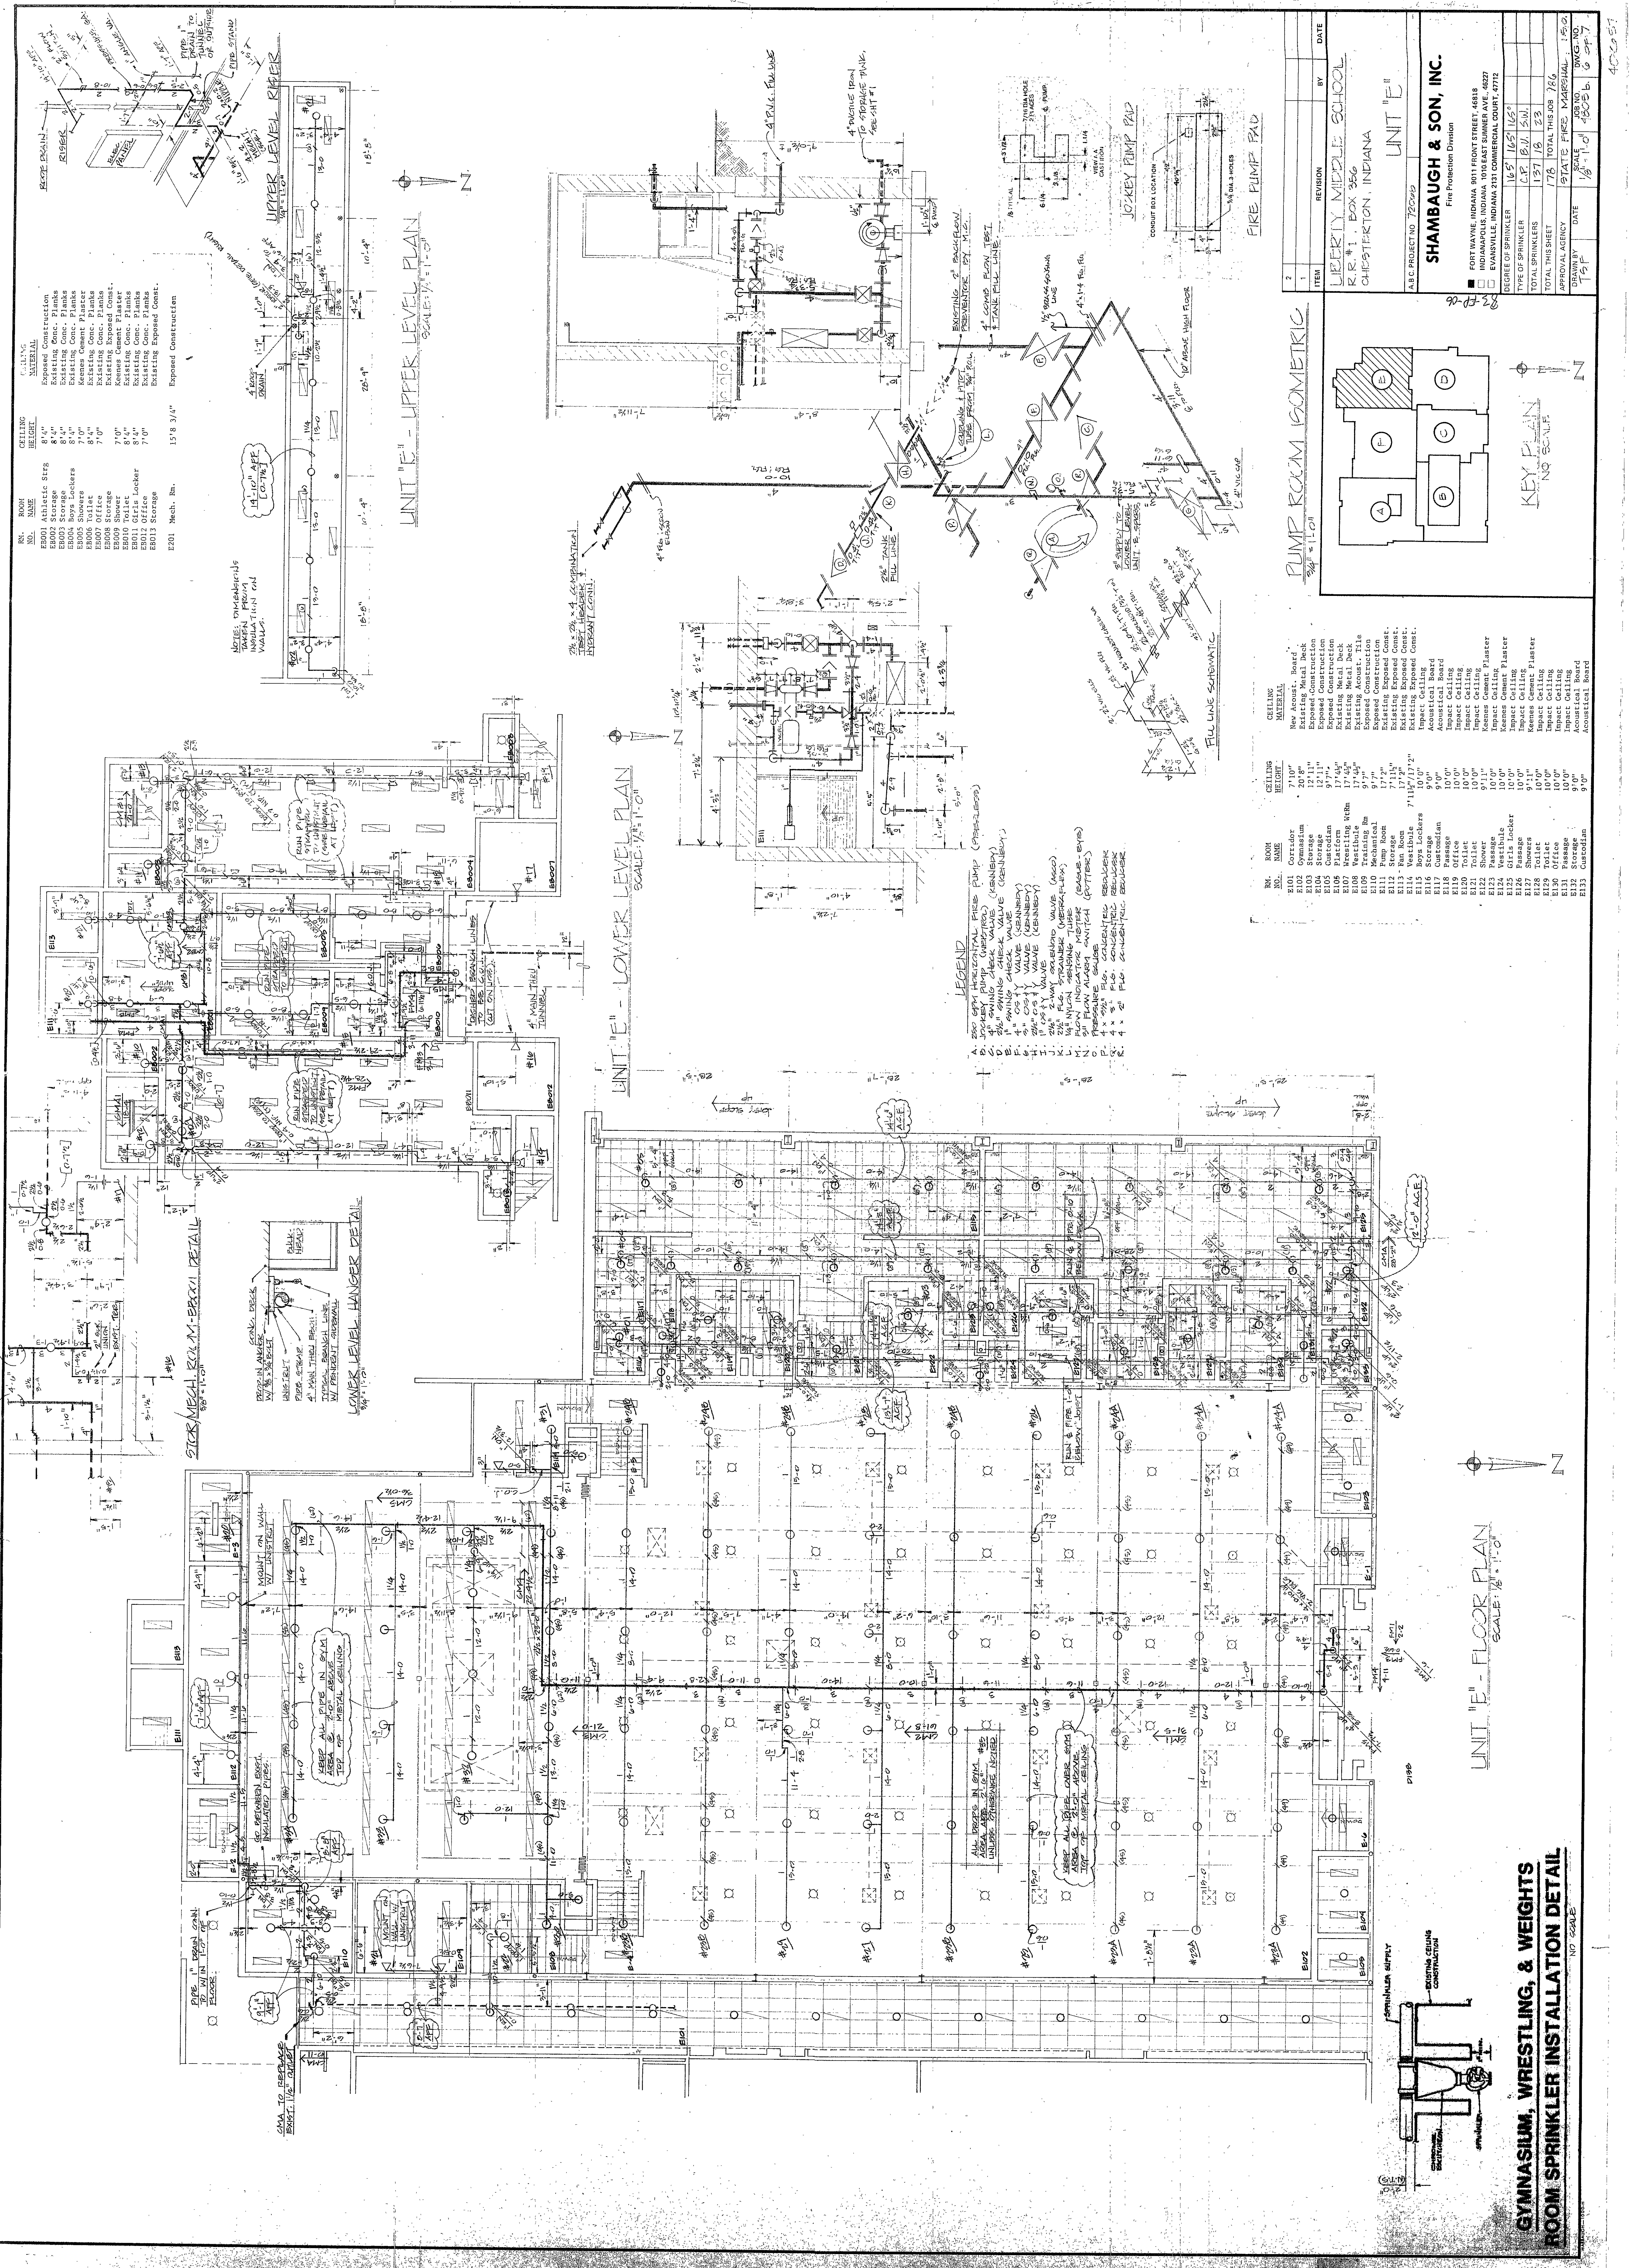

GYMNASIUM, WRESTLING, & WEIGHTS
ROOM SPRINKLER INSTALLATION DETAIL
NO SCALE