




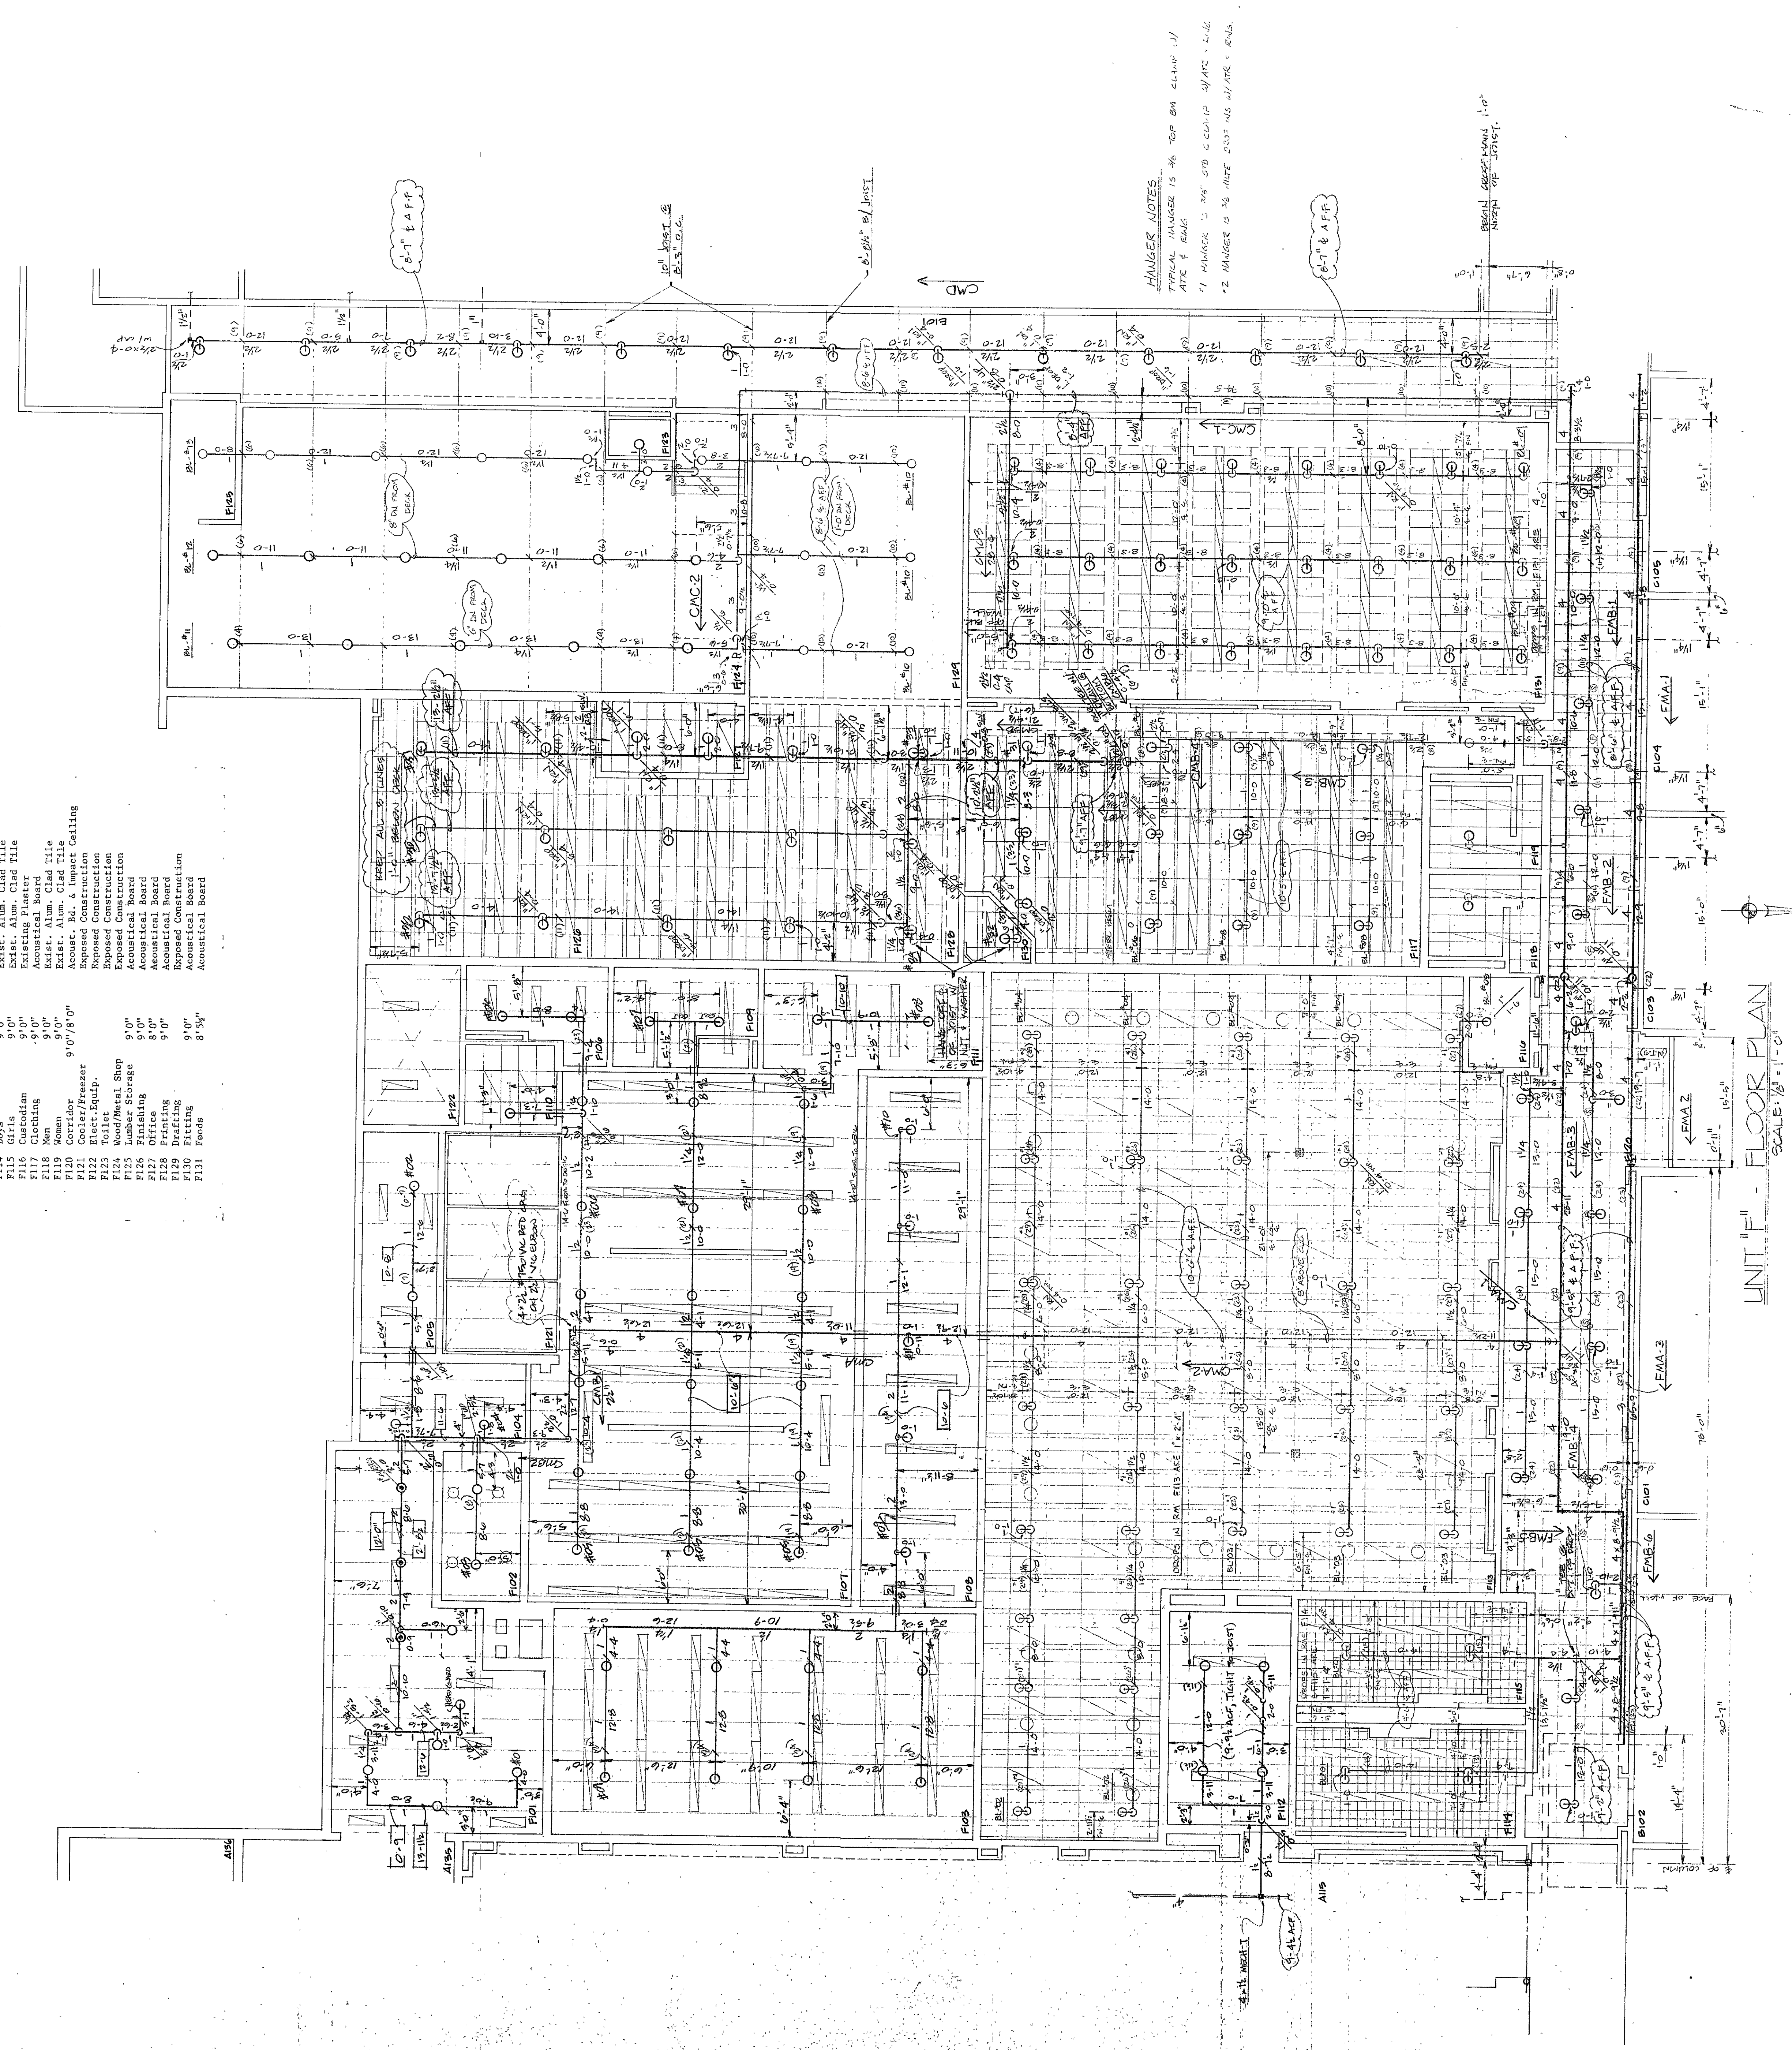

HANGER NOTES
 TYPICAL HANGER IS 3/8" TOP BAR SLIP W/ ATX & RAIL
 1 HANGER IS 3/8" STD C-CLIP W/ ATX & RAIL
 2 HANGER IS 3/8" HOLE 3/8" DIA W/ ATX & RAIL

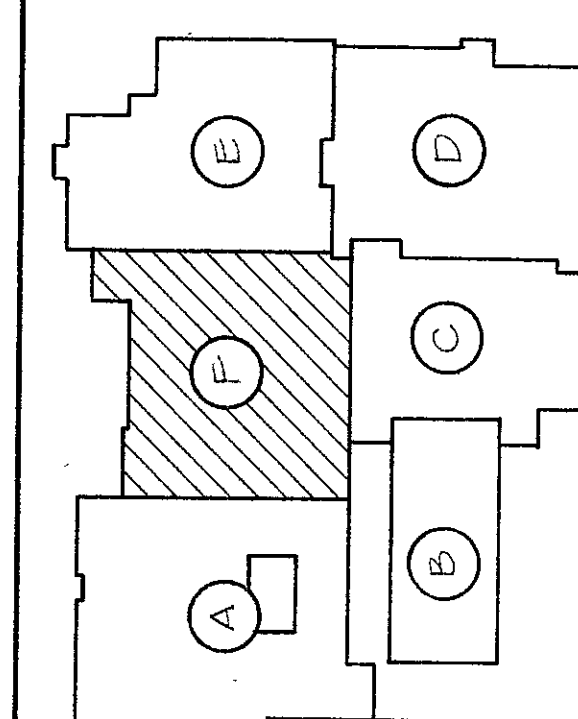

KEY PLAN
 NO SCALE

ITEM	REVISION	BY	DATE
1			
2			

LIBERTY MIDDLE SCHOOL
 R.R. #1, BOX 356
 CHESTER, INDIANA 47330

UNIT "F"

A.B.C. PROJECT NO. 720069
 Fire Protection Division

SHAMBAUGH & SON, INC.
 Fort Wayne, Indiana 46818
 Indianapolis, Indiana 46201
 Evansville, Indiana 47712

DEGREE OF SPRINKLER	
TYPE OF SPRINKLER	
TOTAL THIS JOB	
TOTAL THIS SHEET	
APPROVAL AGENCY	
DATE	
SCALE	1/8" = 1'-0"
JOB NO.	4805 B
DRAWN BY	T.S.F.
CHECKED BY	
DATE	7-2-7