
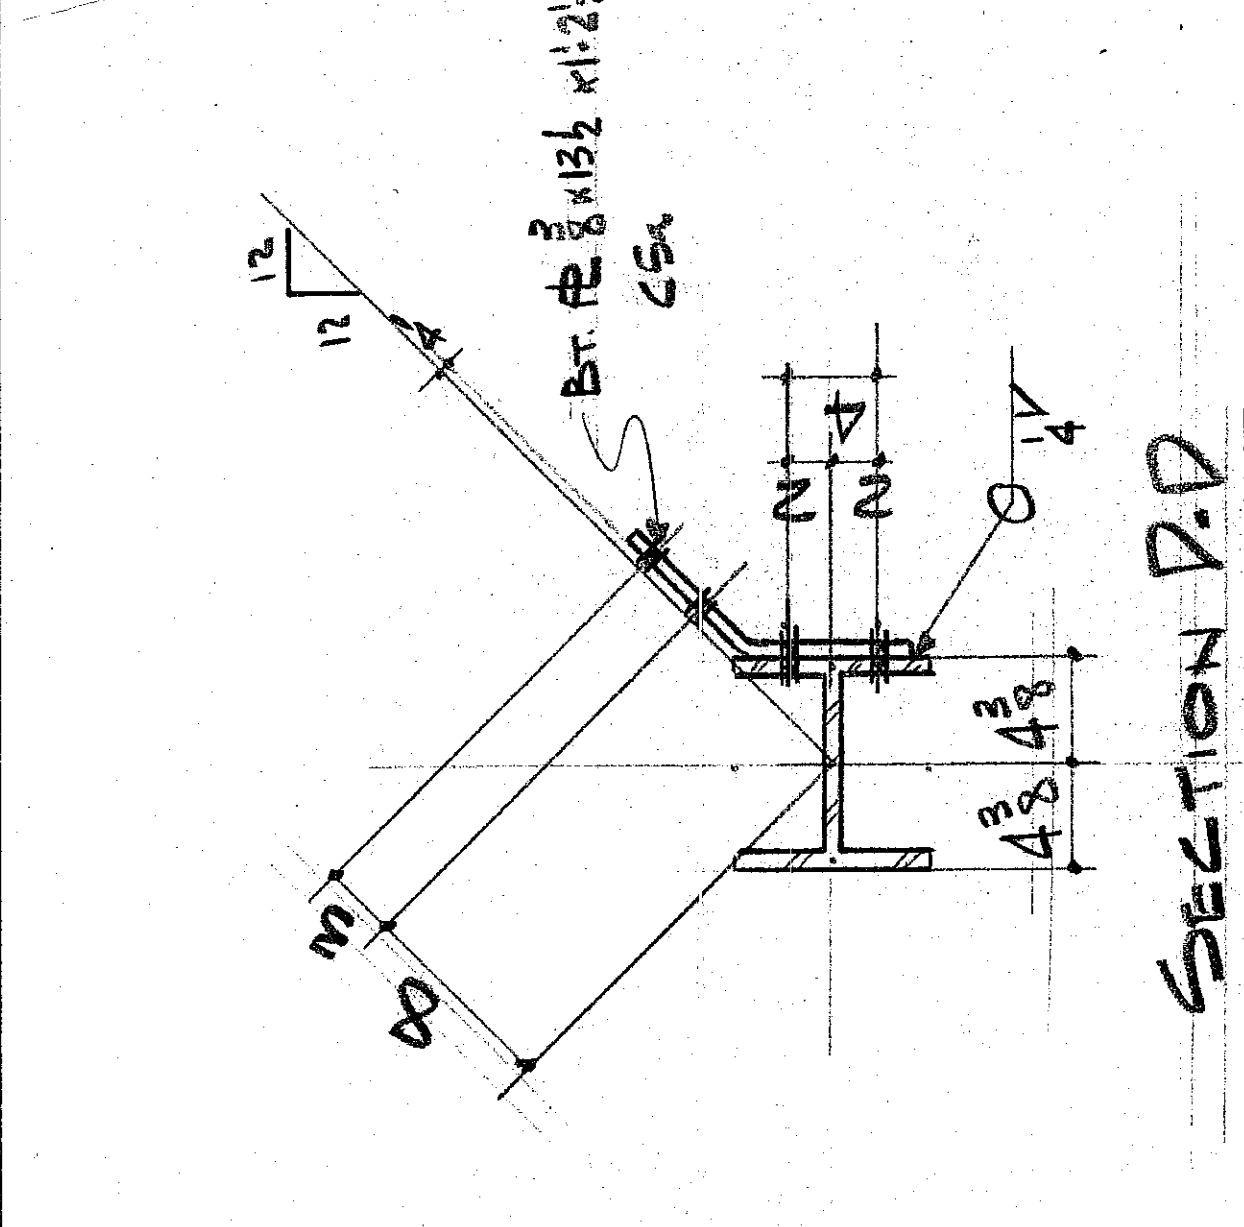
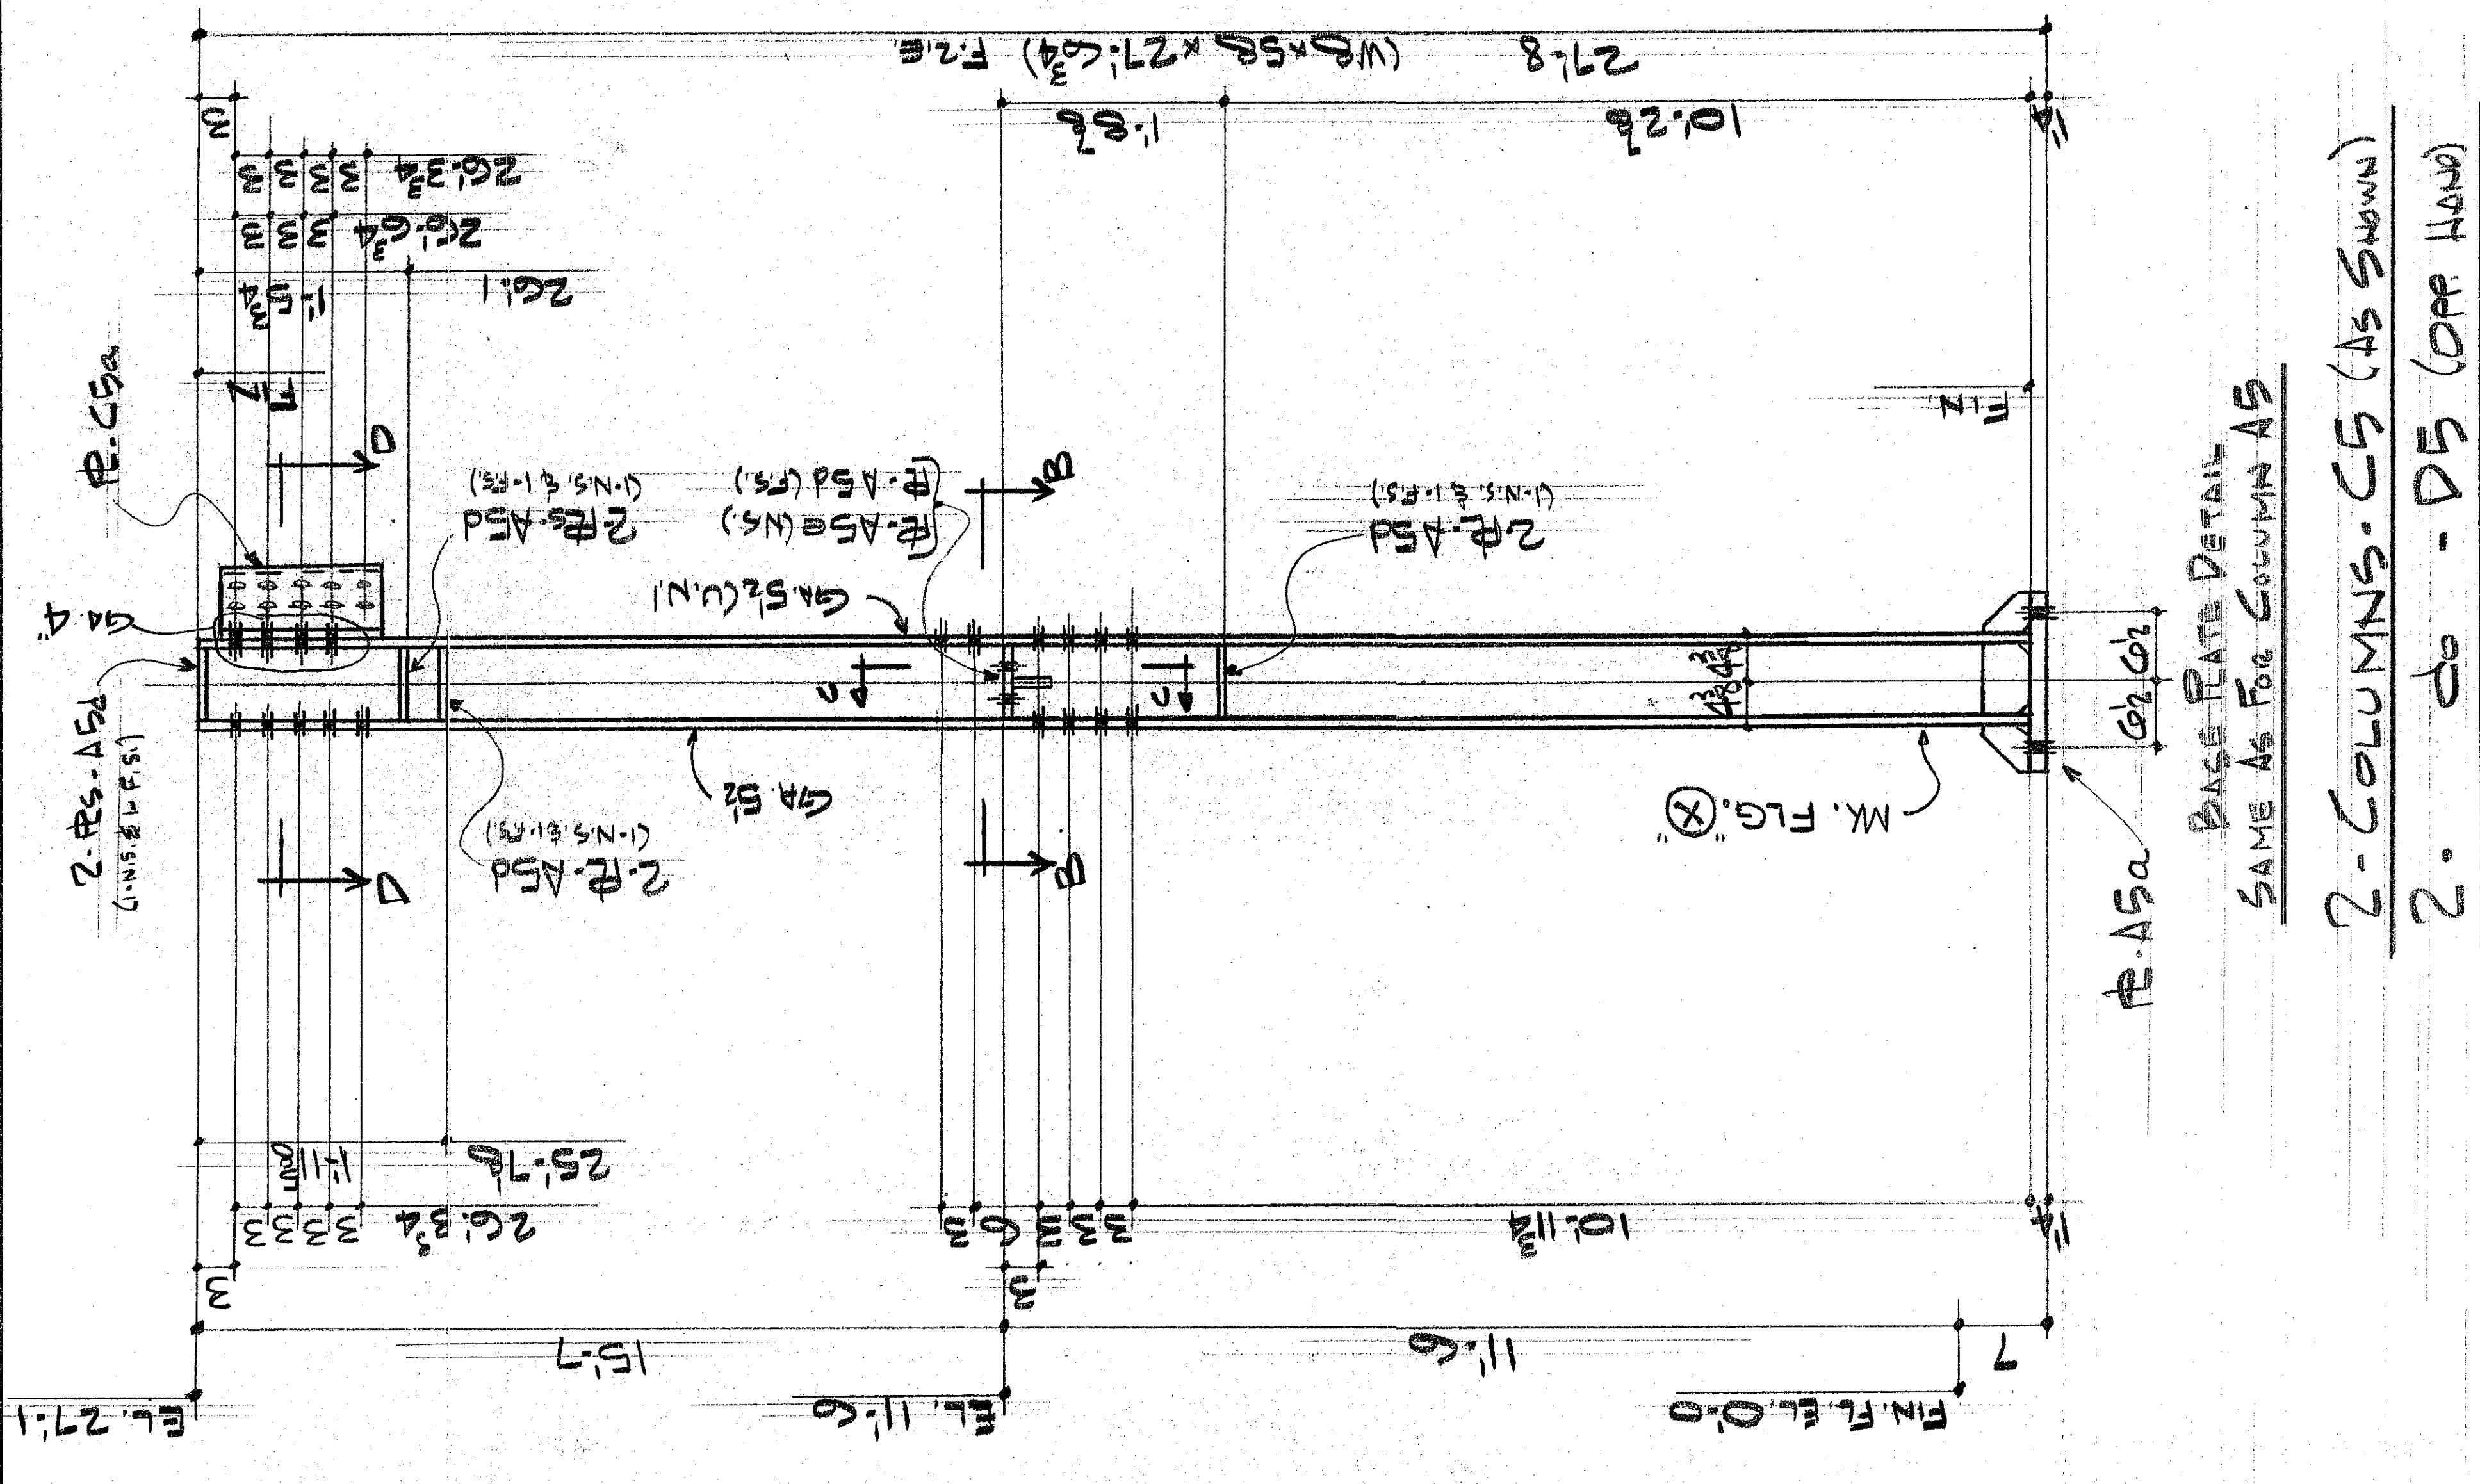


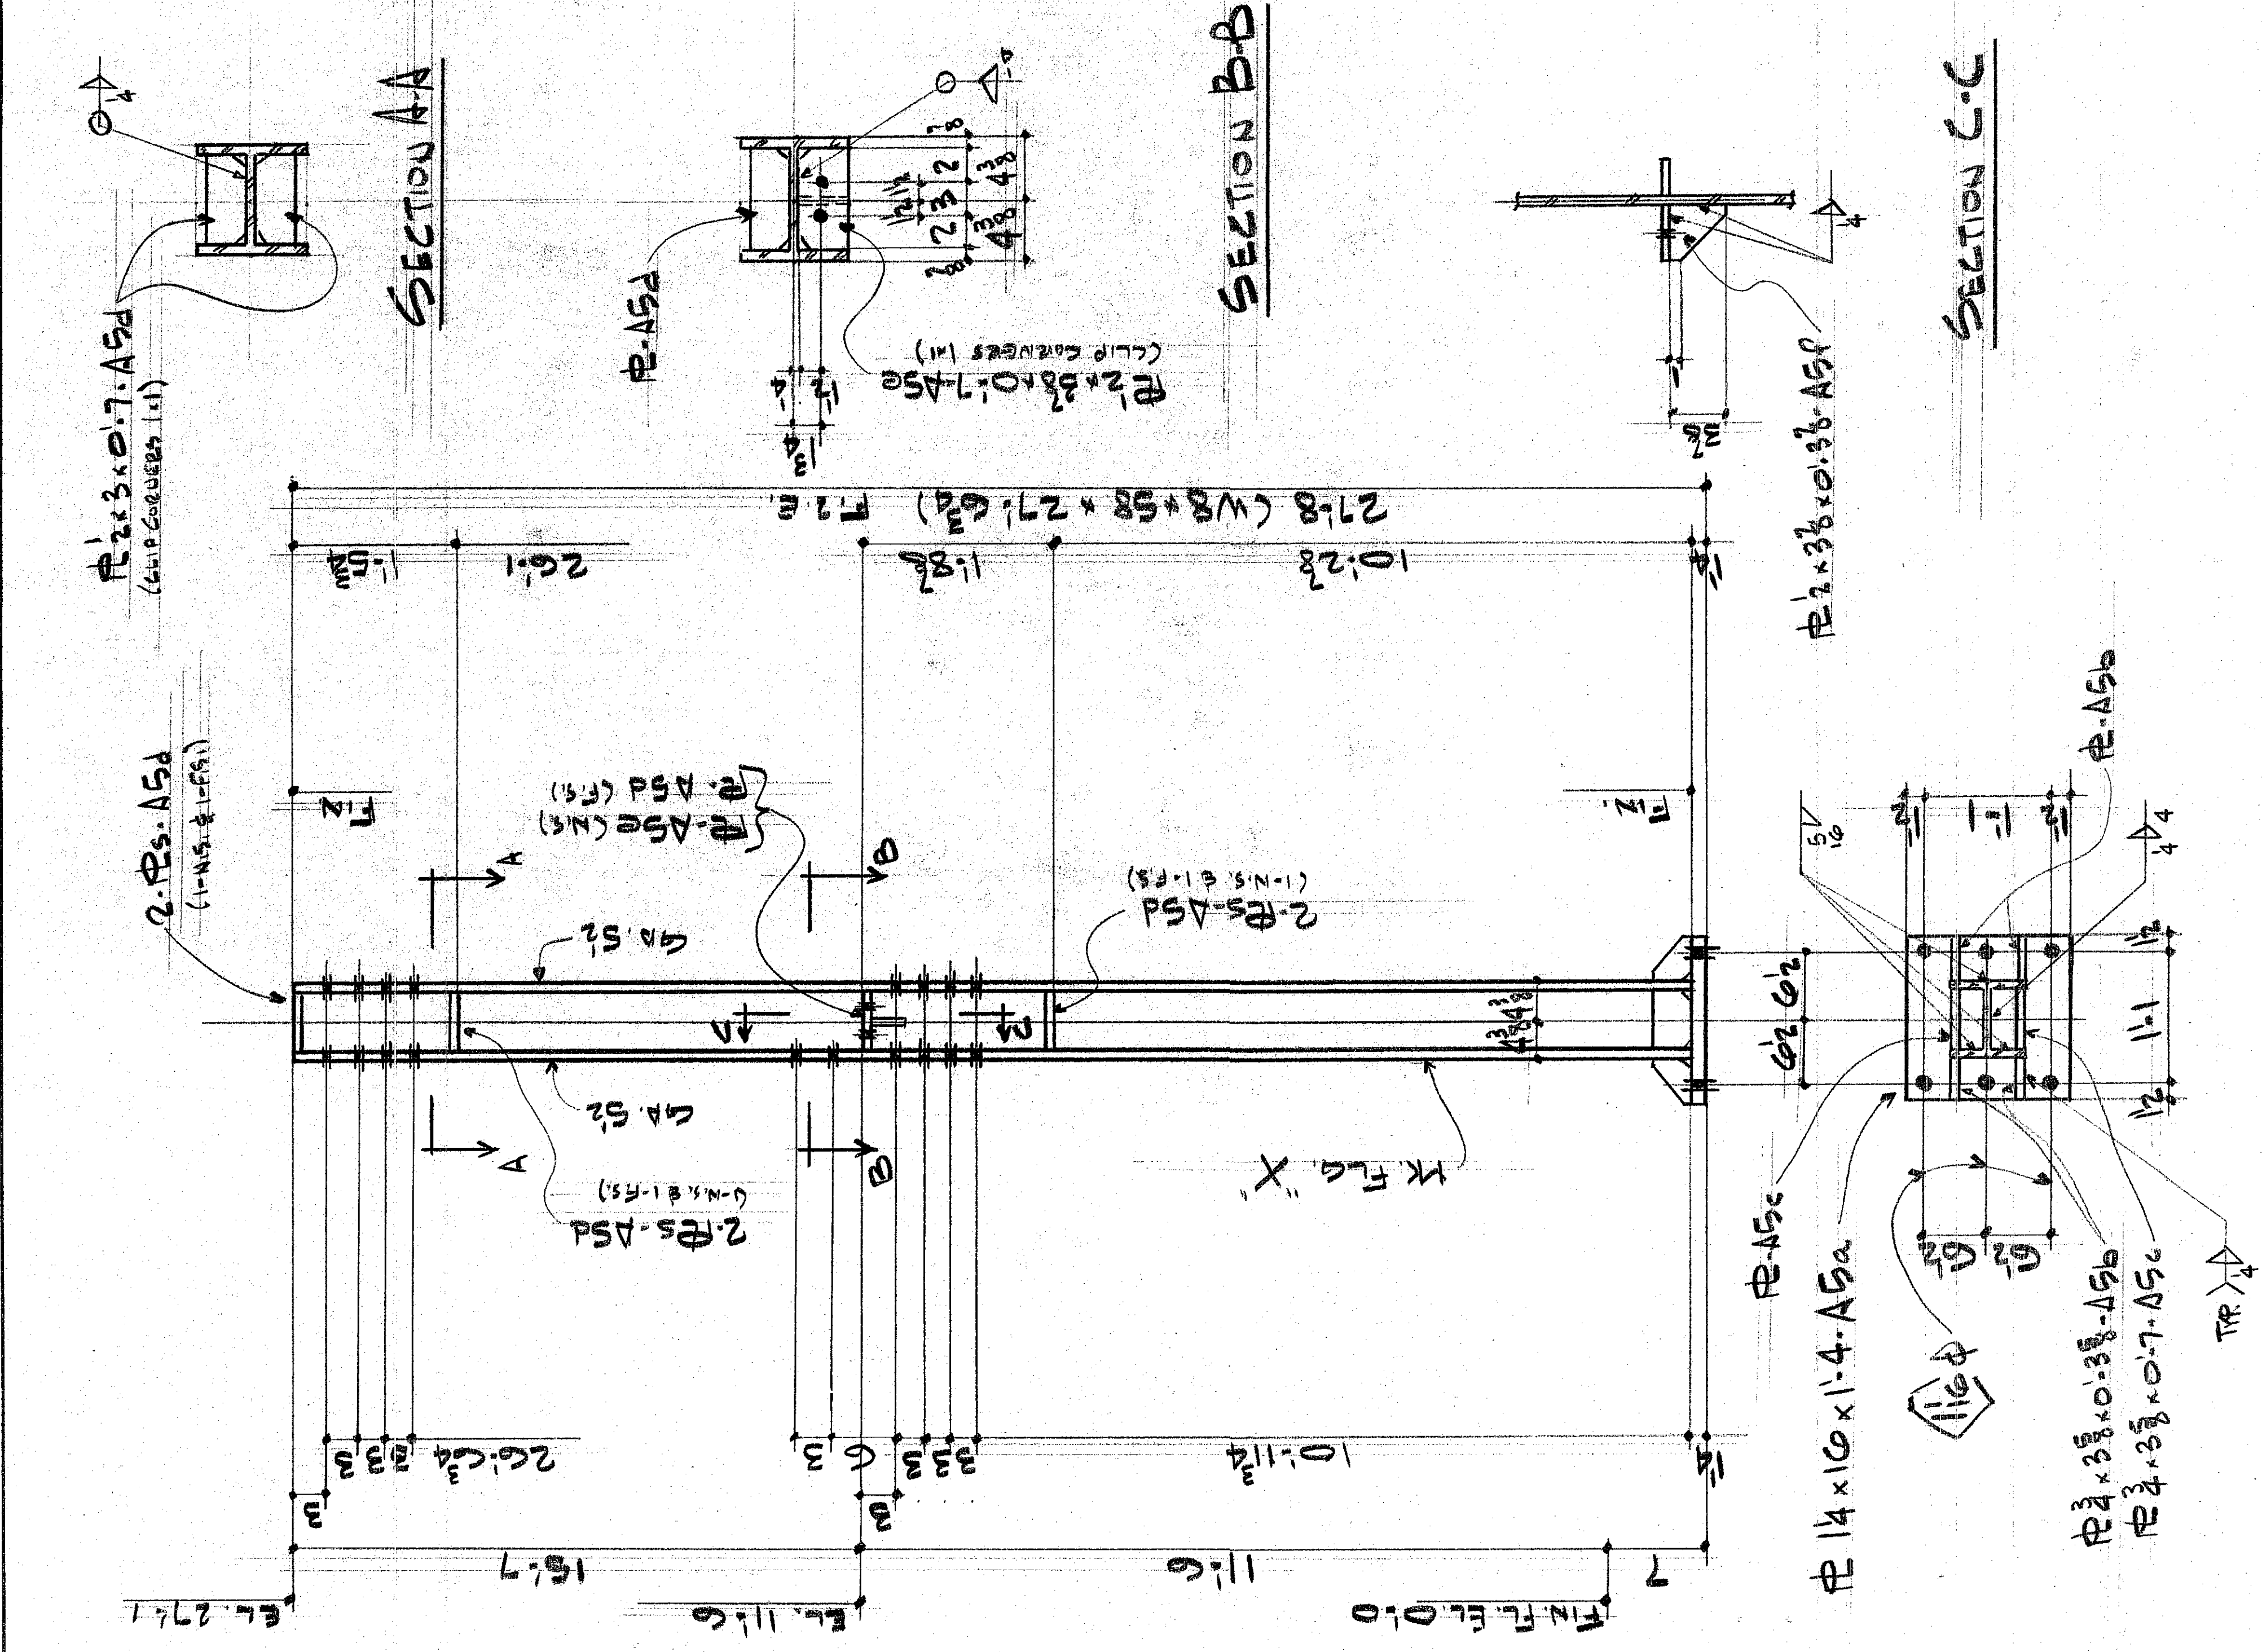

APPROVED
EVERETT I. BROWN CO.
BY: [Signature]
DATE: MAR 21 1983
APPROVED DRAWINGS
FOR FIELD USE
DATE: MAR 9 1983

UNIT A				INTERSTATE WELDING & FABRICATION, INC.				1670 DAVIS AVENUE • TERRE HAUTE, INDIANA 47602			



