


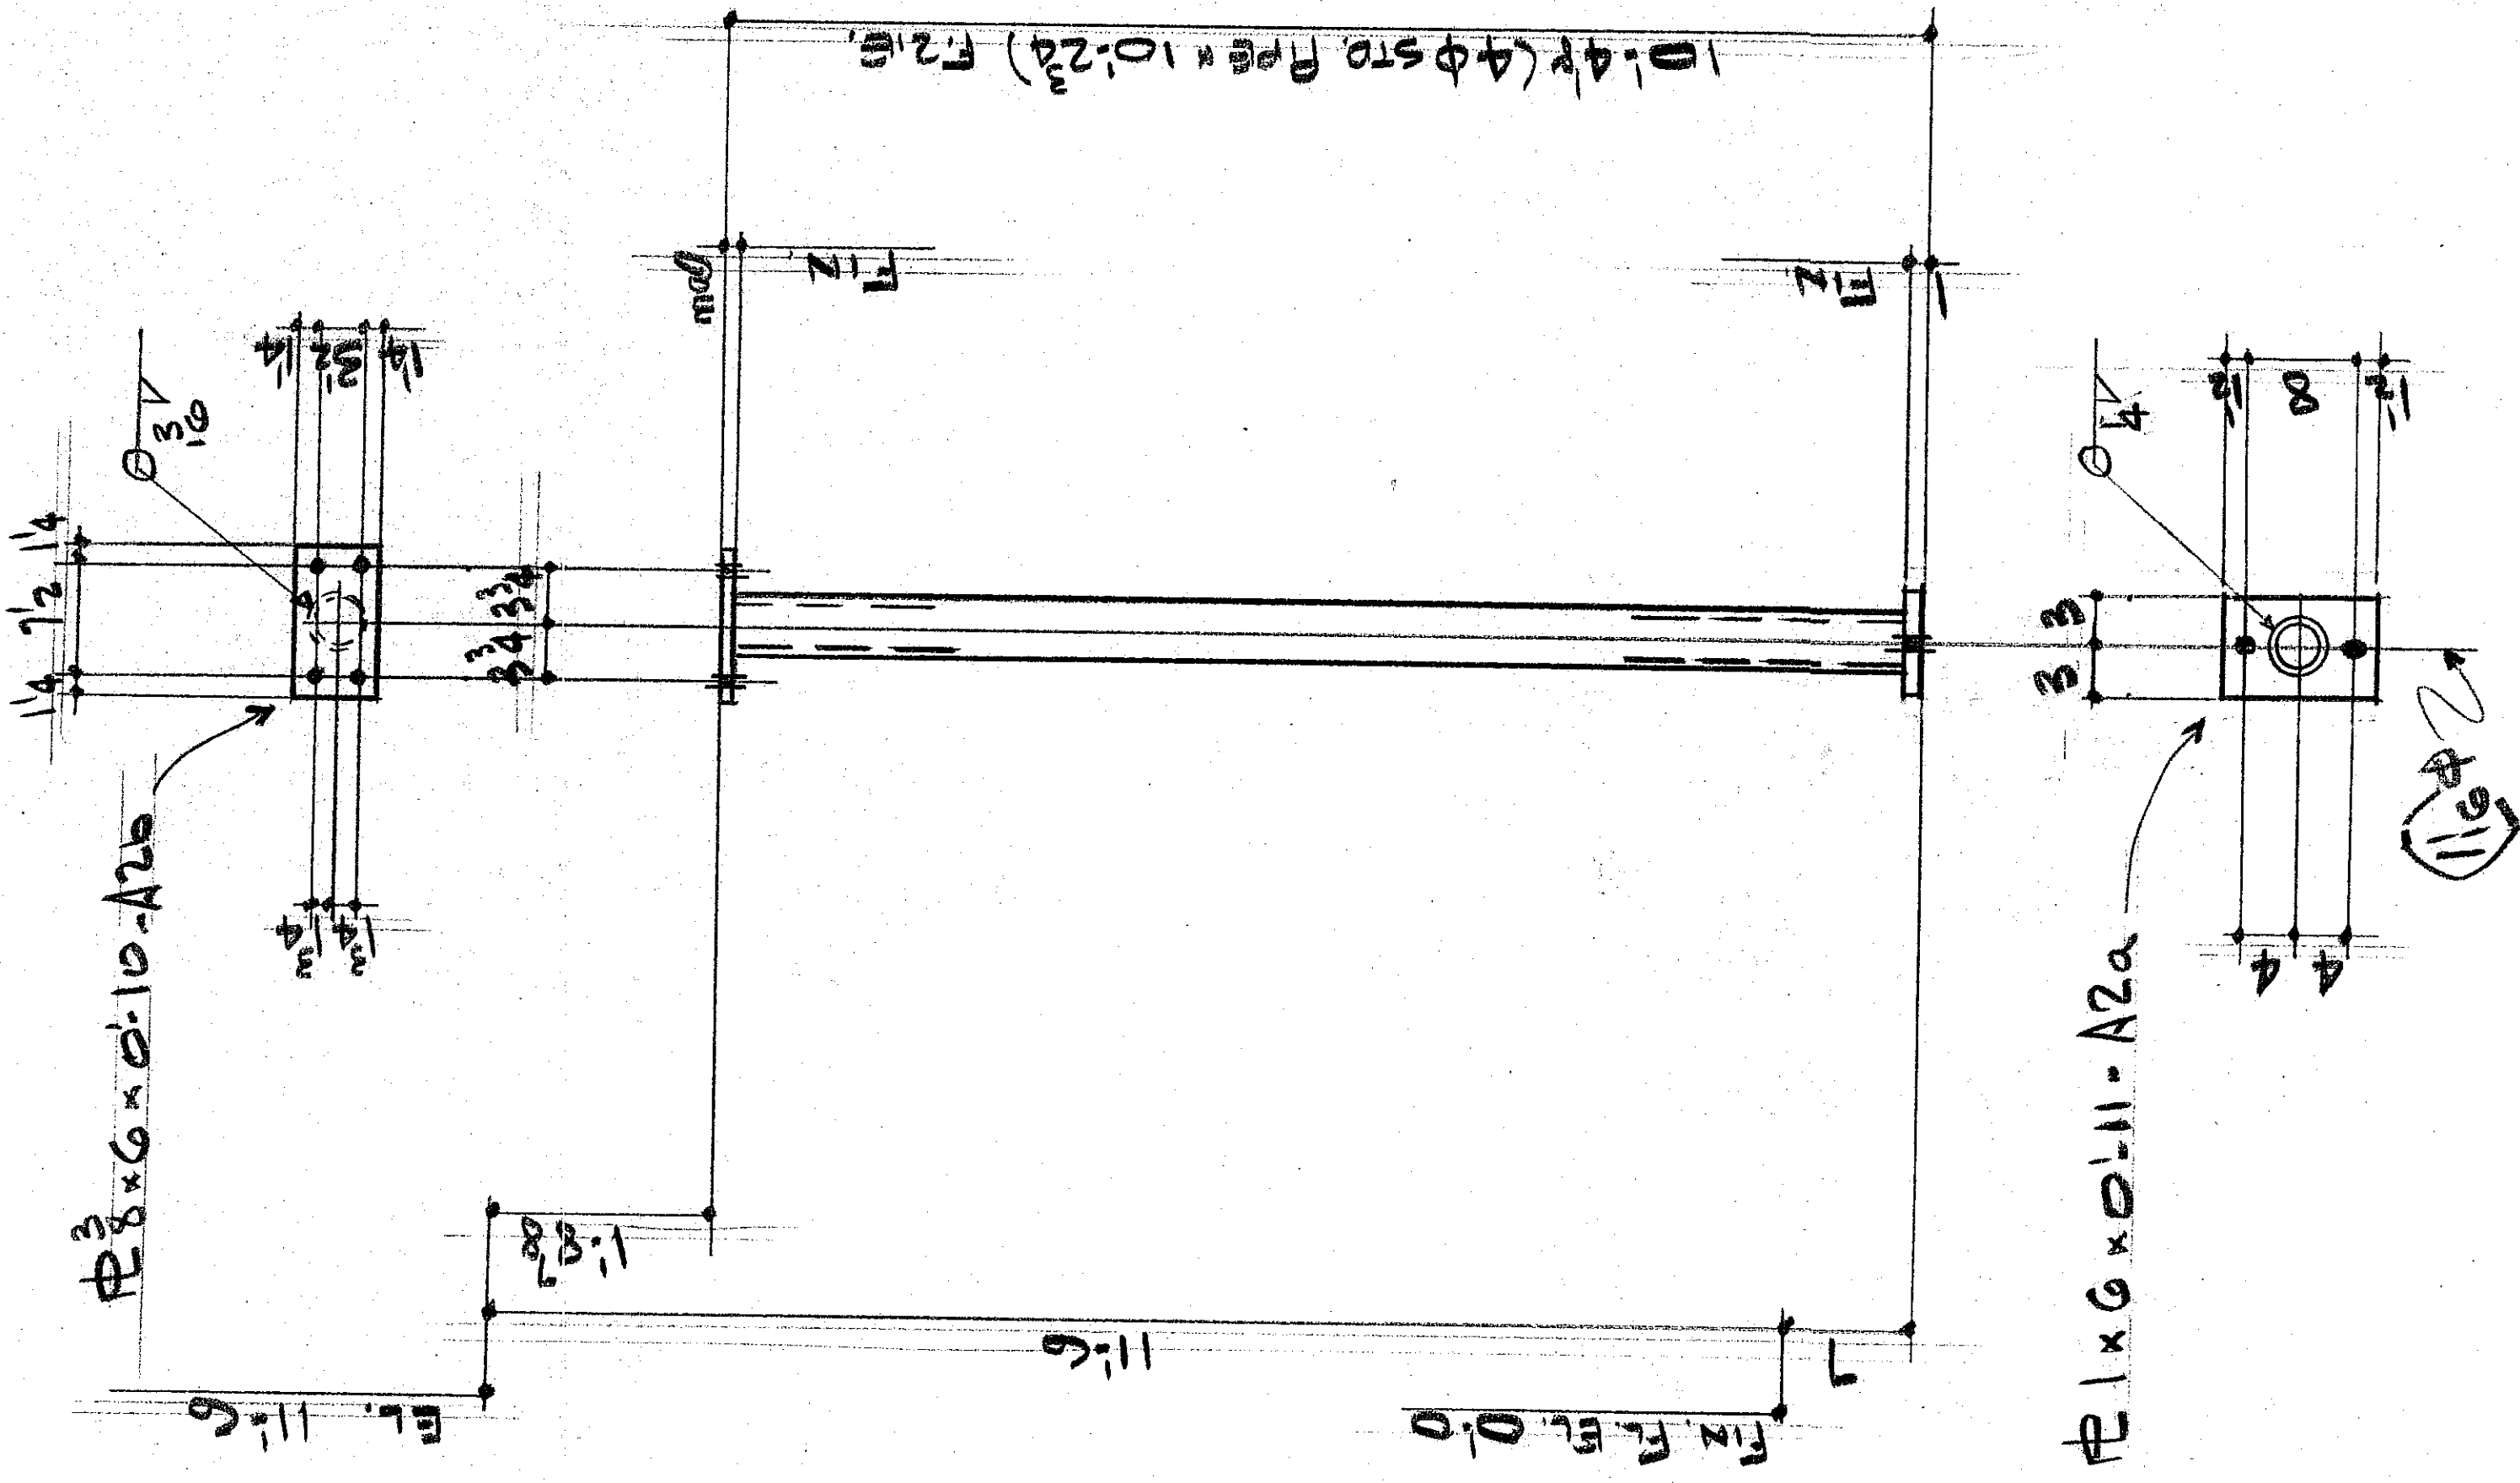

4-COLUMNS-A9

APPROVED
EVERETT I. BROWN CO.

BY [Signature]
DATE MAR 21

APPROVED DRAWINGS
FOR FIELD USE
DATE MAR 9-1988

UNIT A				INTERSTATE WELDING & FABRICATION, INC. 1670 DAVIS AVENUE • TERRE HAUTE, INDIANA 47602				DWN BY <u>S</u>
Holes 12φ (U.N.)				JACKSON ELEMENTARY SCHOOL				CHK'D. BY <u>P.</u>
PAINT 1-5T. Red				MAB - 00802				JOB # <u>0200</u>
CLEANING				REF. DWGS.				SHT. # <u>9</u>
ISSUE	#BP	FOR	DATE	BY	REV	DATE	DESCRIPTION	MADE BY
1	168	APP	11/82	SS				
2	302	APP	11/82	SS				
3	1	FAB	4/83	AA				
4	4	Field	5/83	AA				