


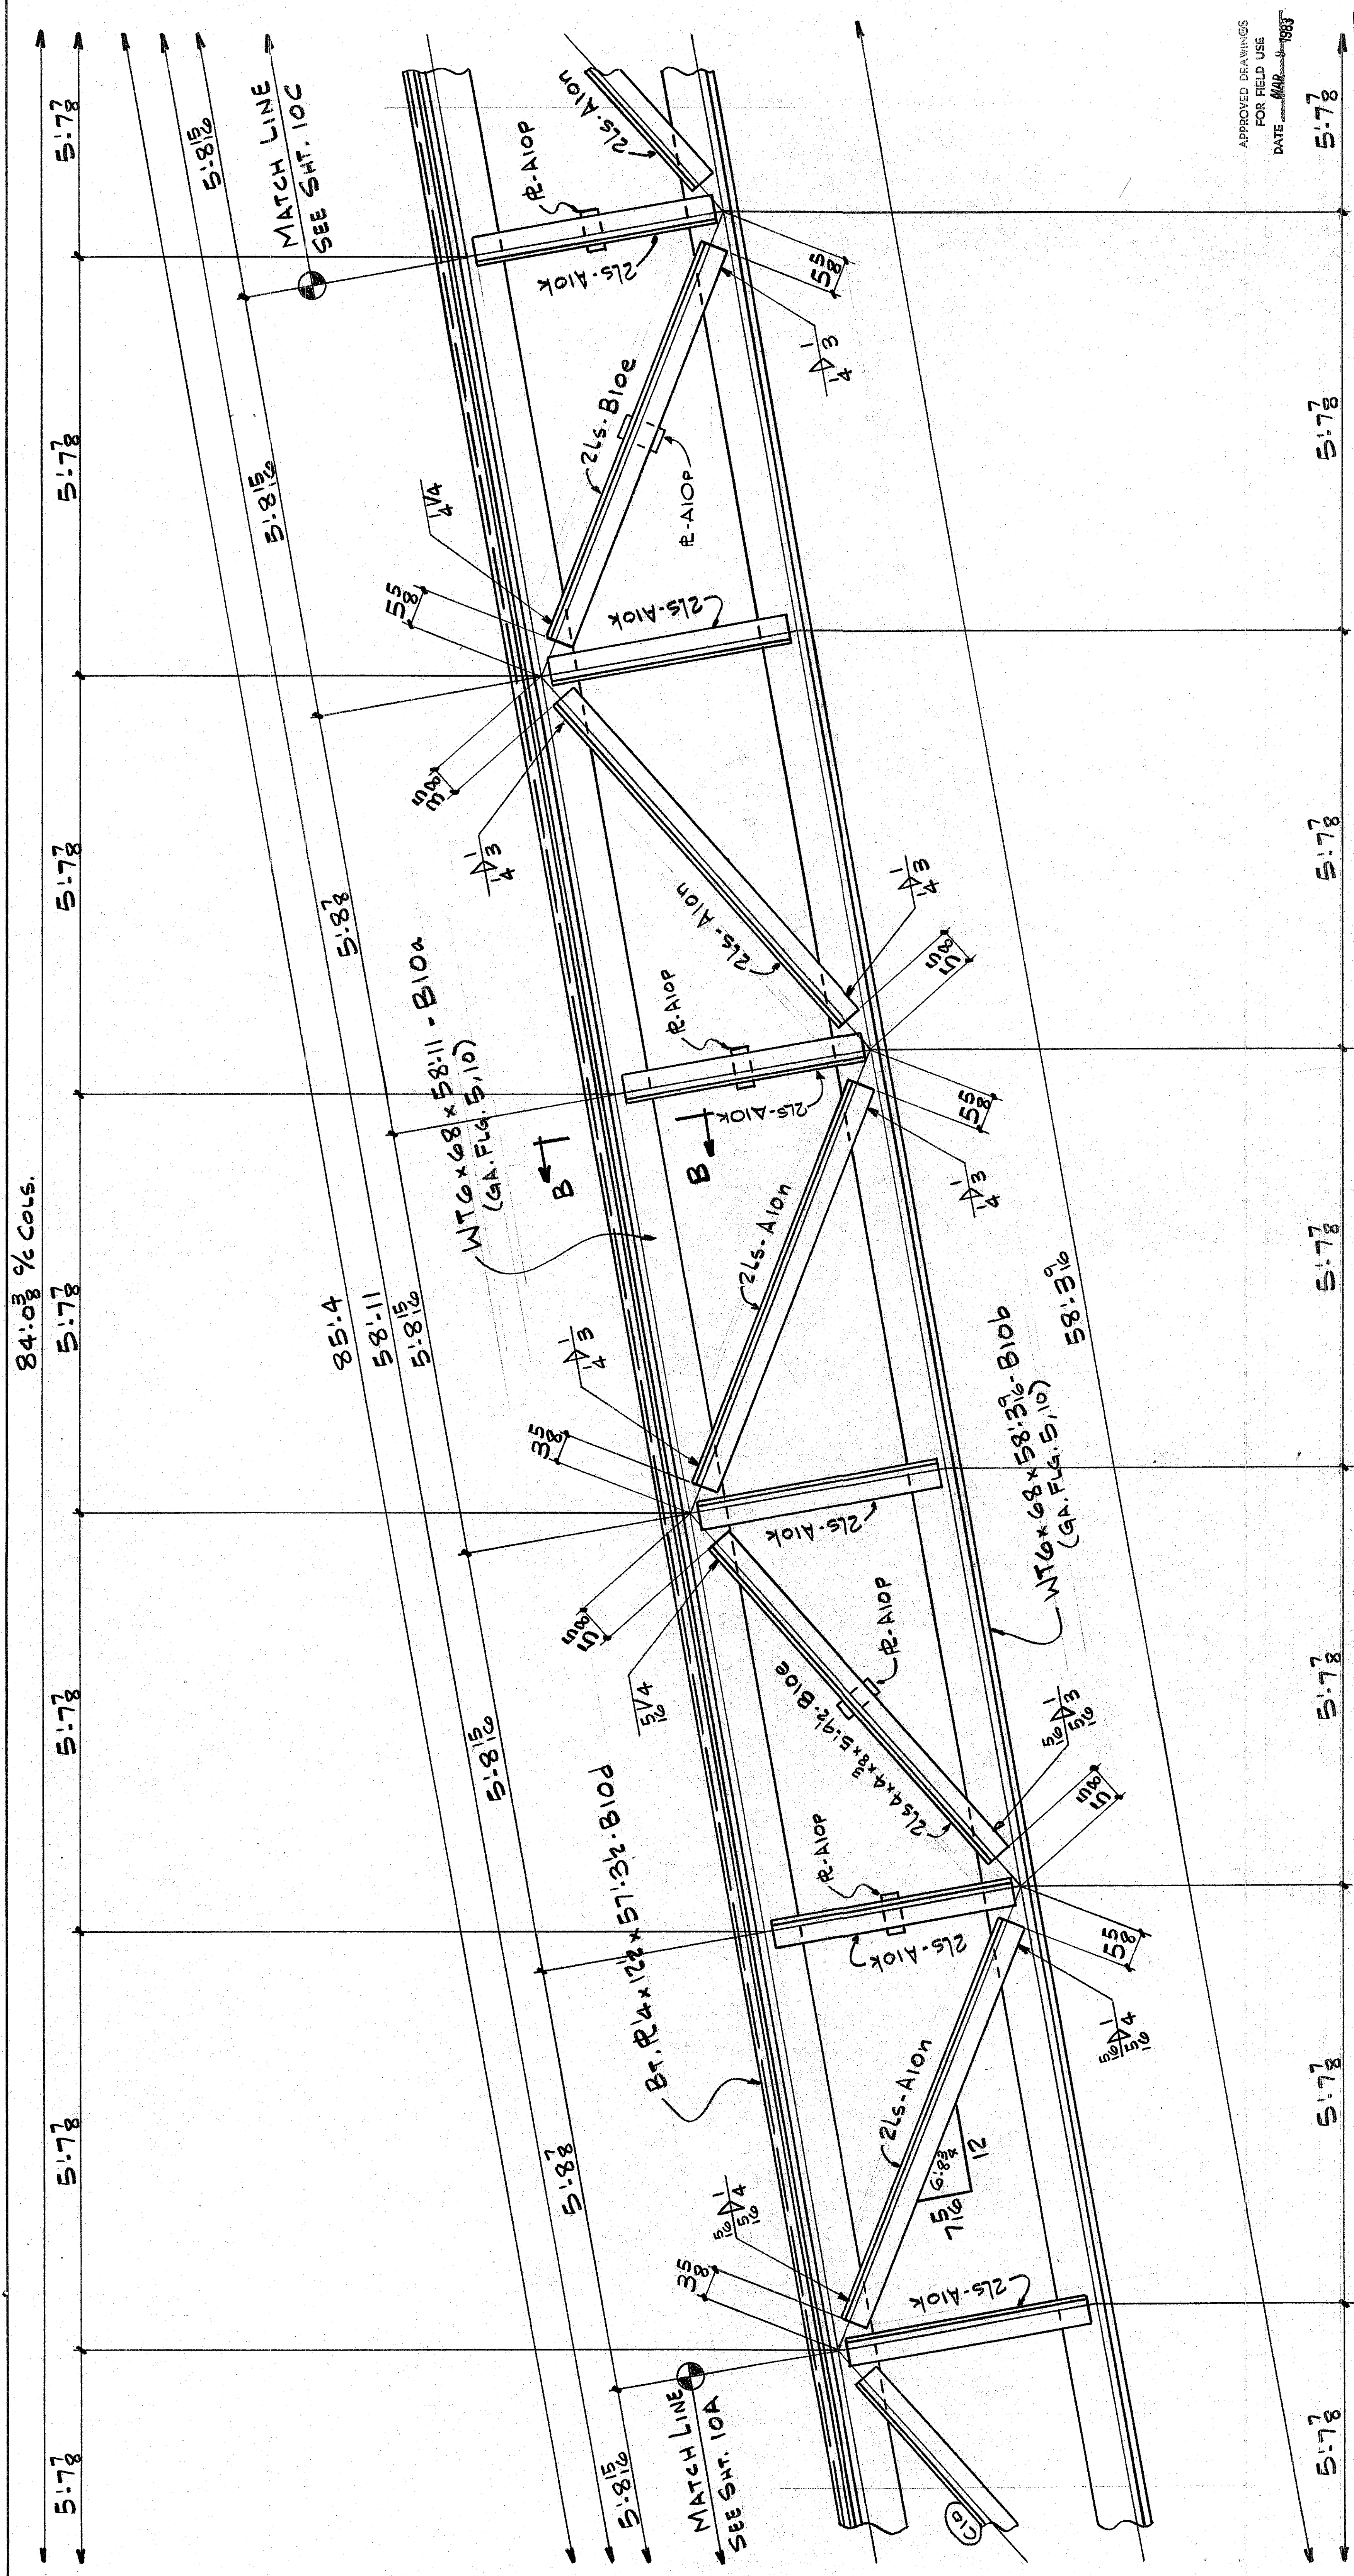

APPROVED DRAWINGS
FOR FIELD USE
DATE MAR 9 1983

5-78

SHOP NOTE 8 BY 3
WORK THIS SHEET DATE _____
W/ SHEETS 10A, 10C & 10D

[illegible]

1013