


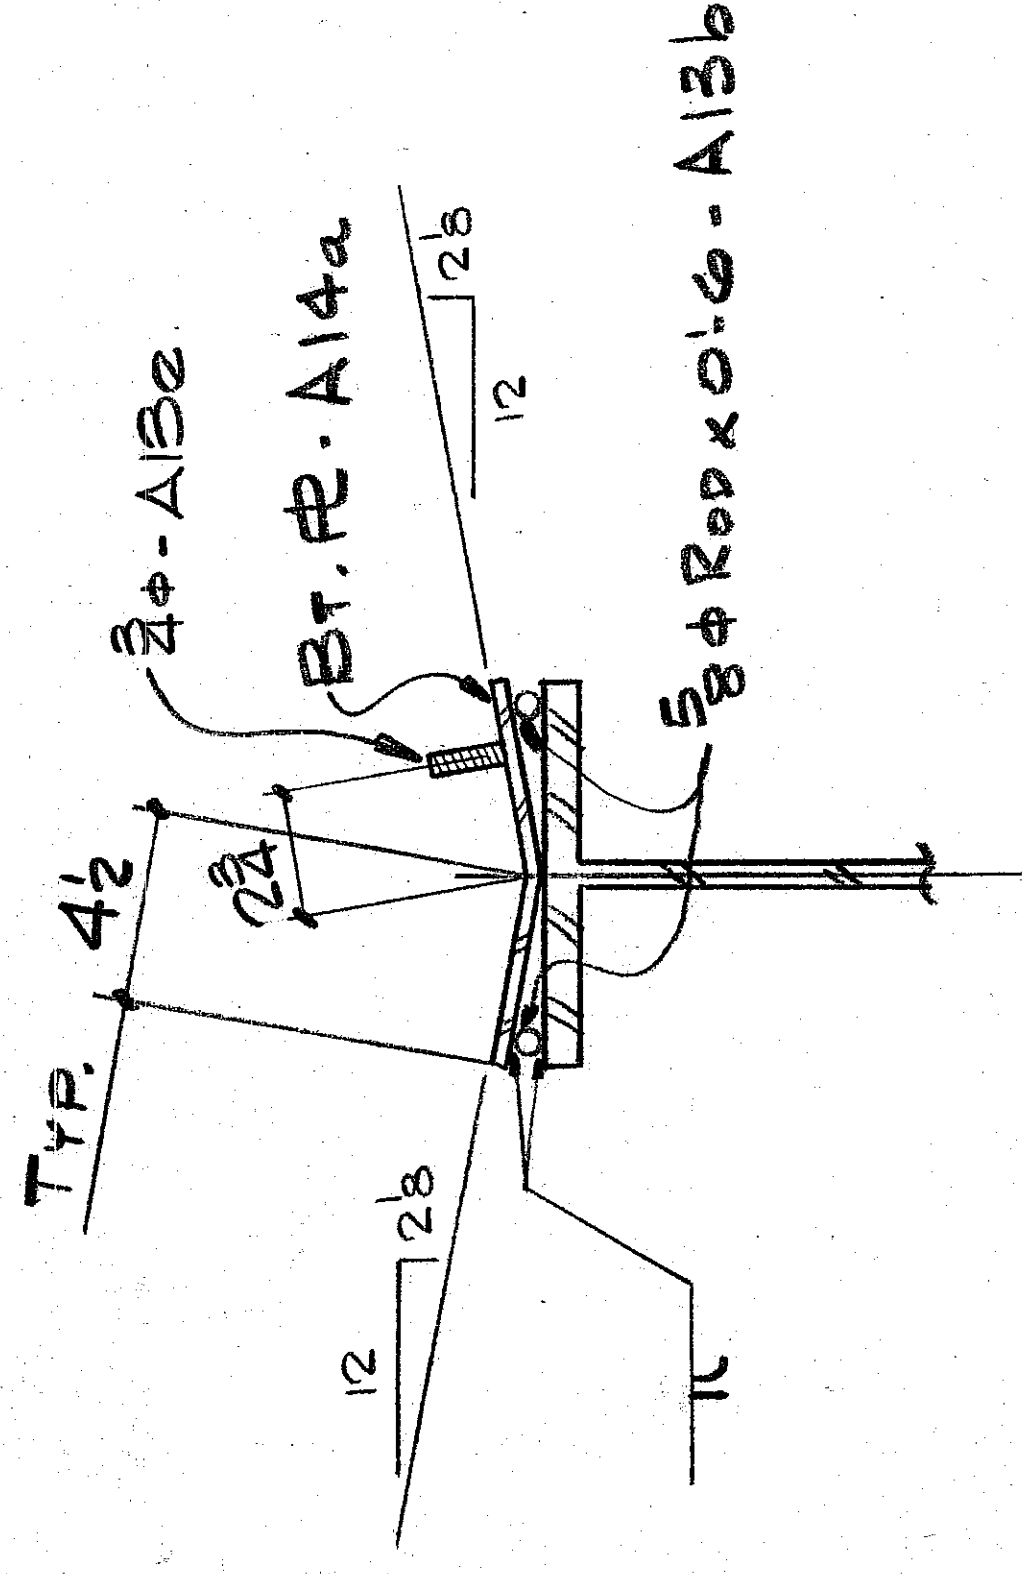

20- $\frac{3}{4}$ " ϕ $\times$ 24 H.S. W/W

ONE - BEAM - A14 (AS SHN.)
ONE - DO - B14 (OPP. HD.)

APPROVED DRAWINGS
FOR FIELD USE
DATE

△トニク