



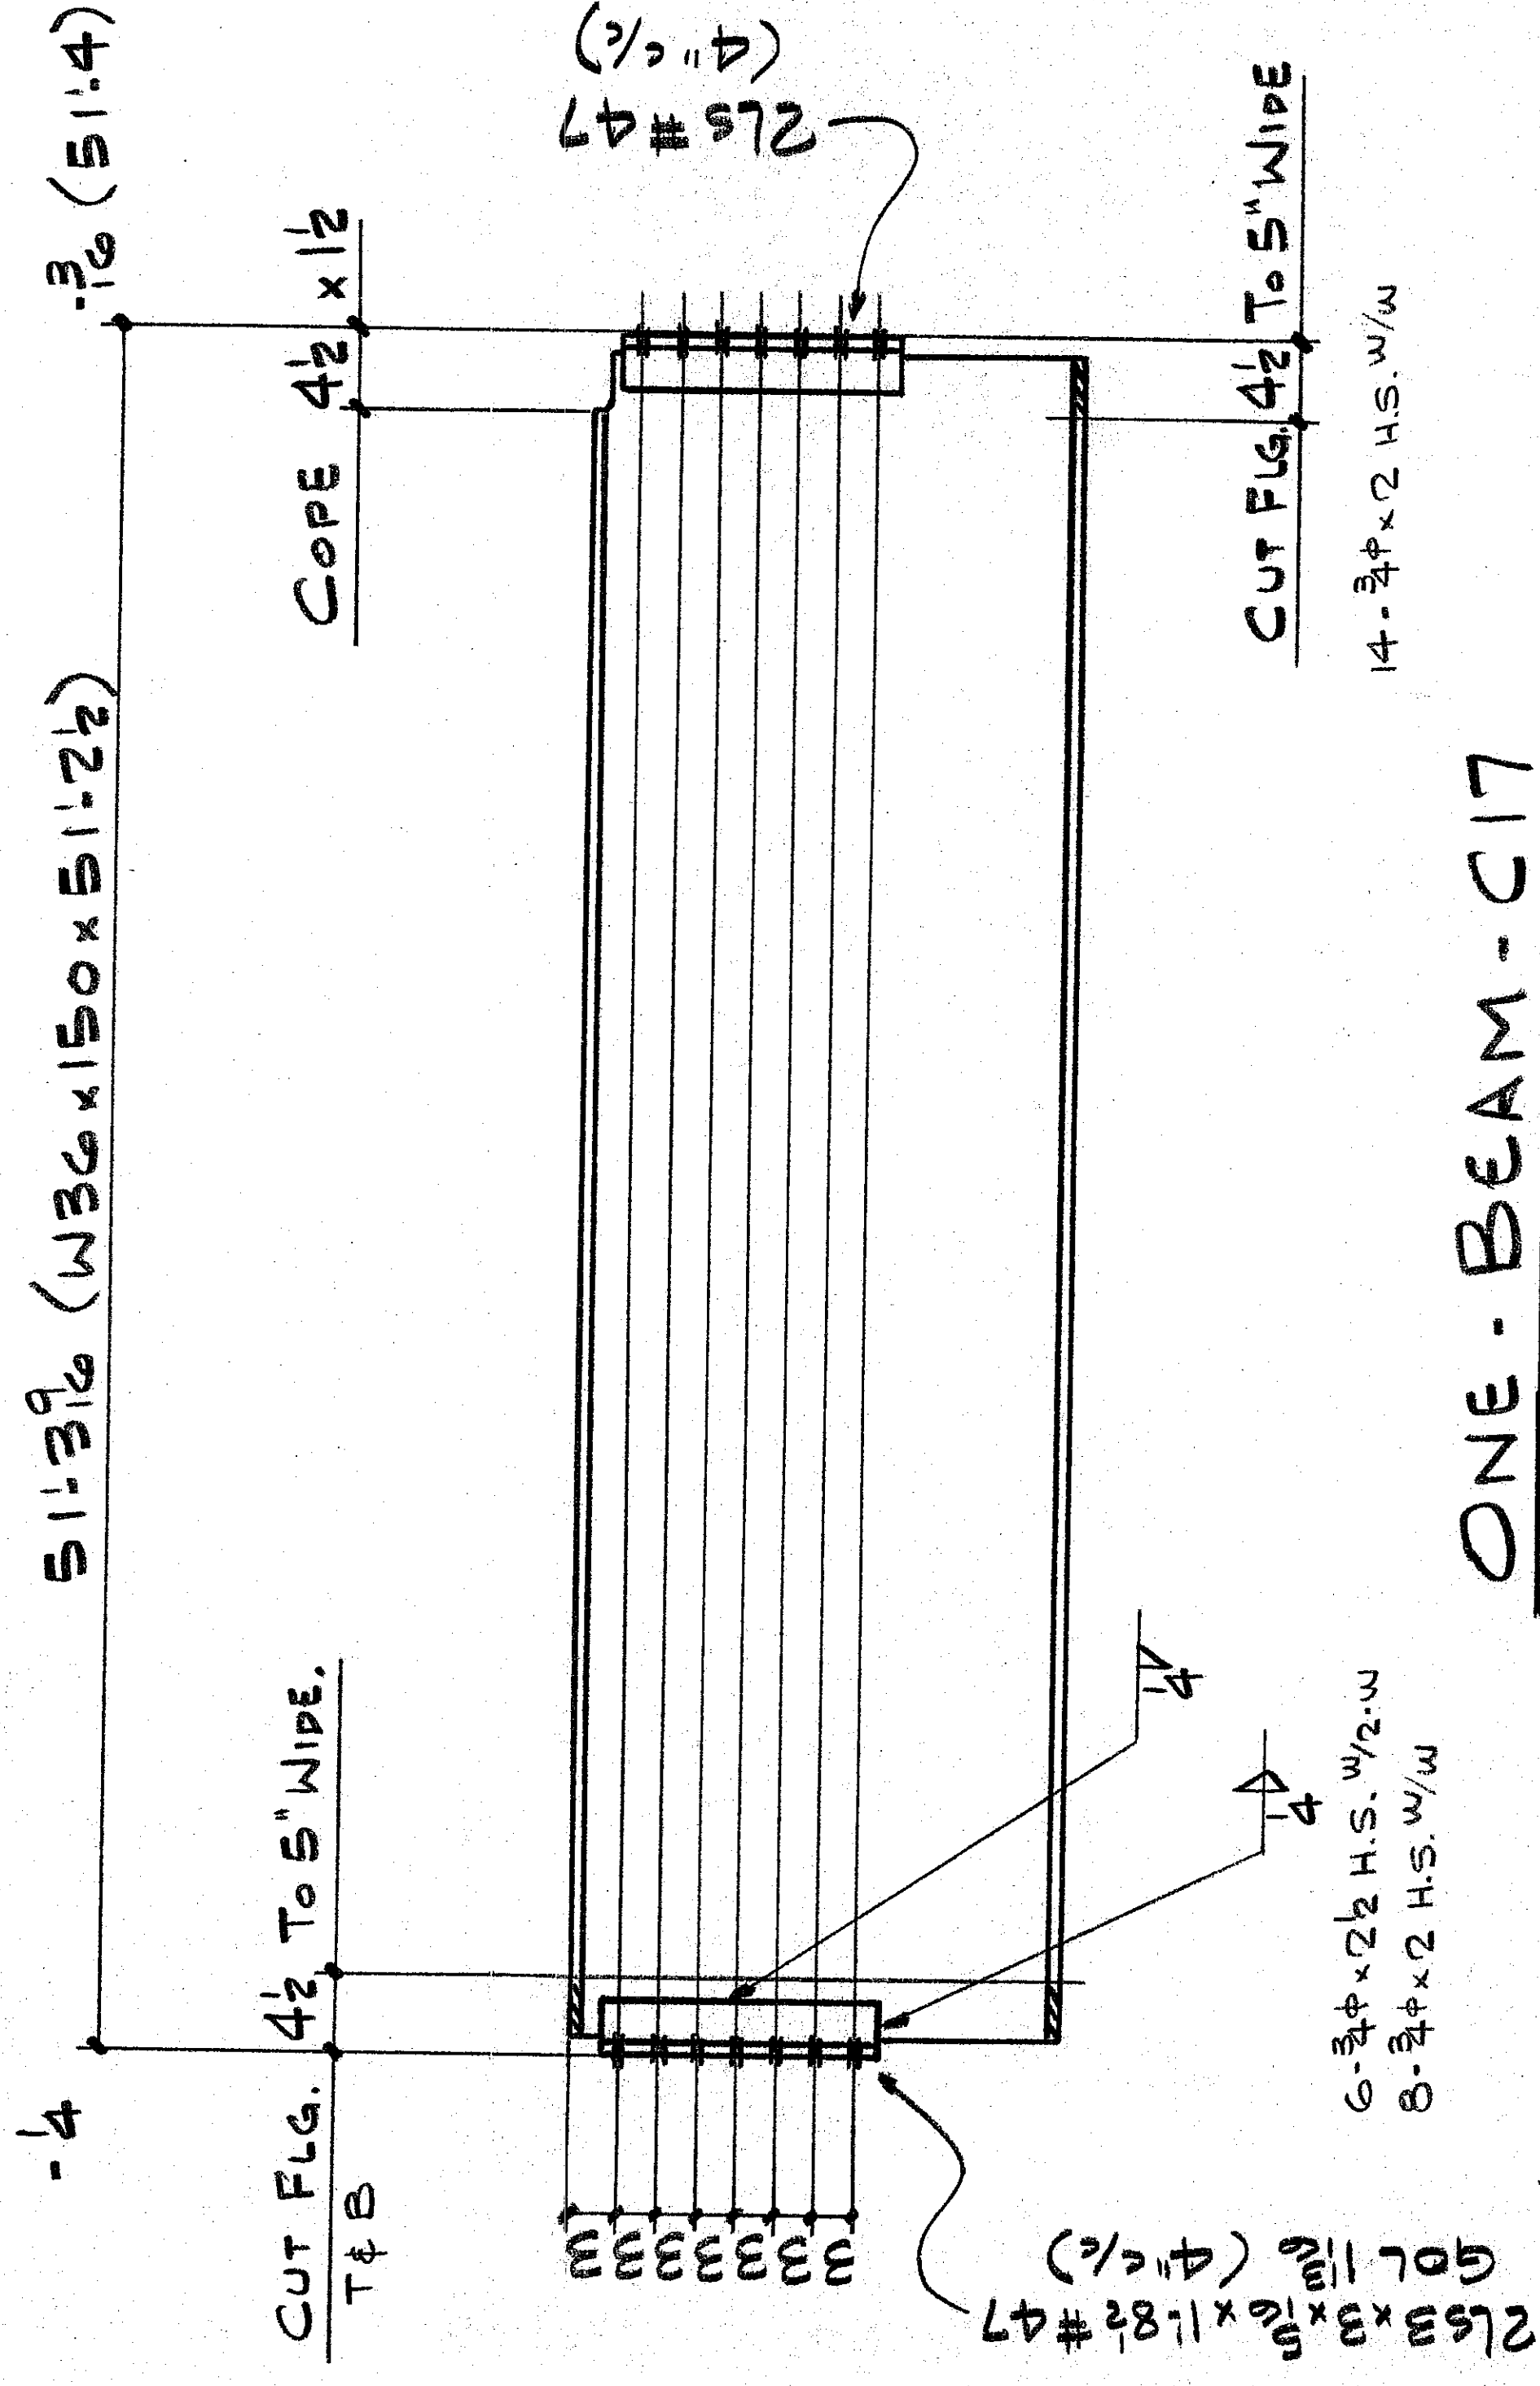

2-BEAMS - A17

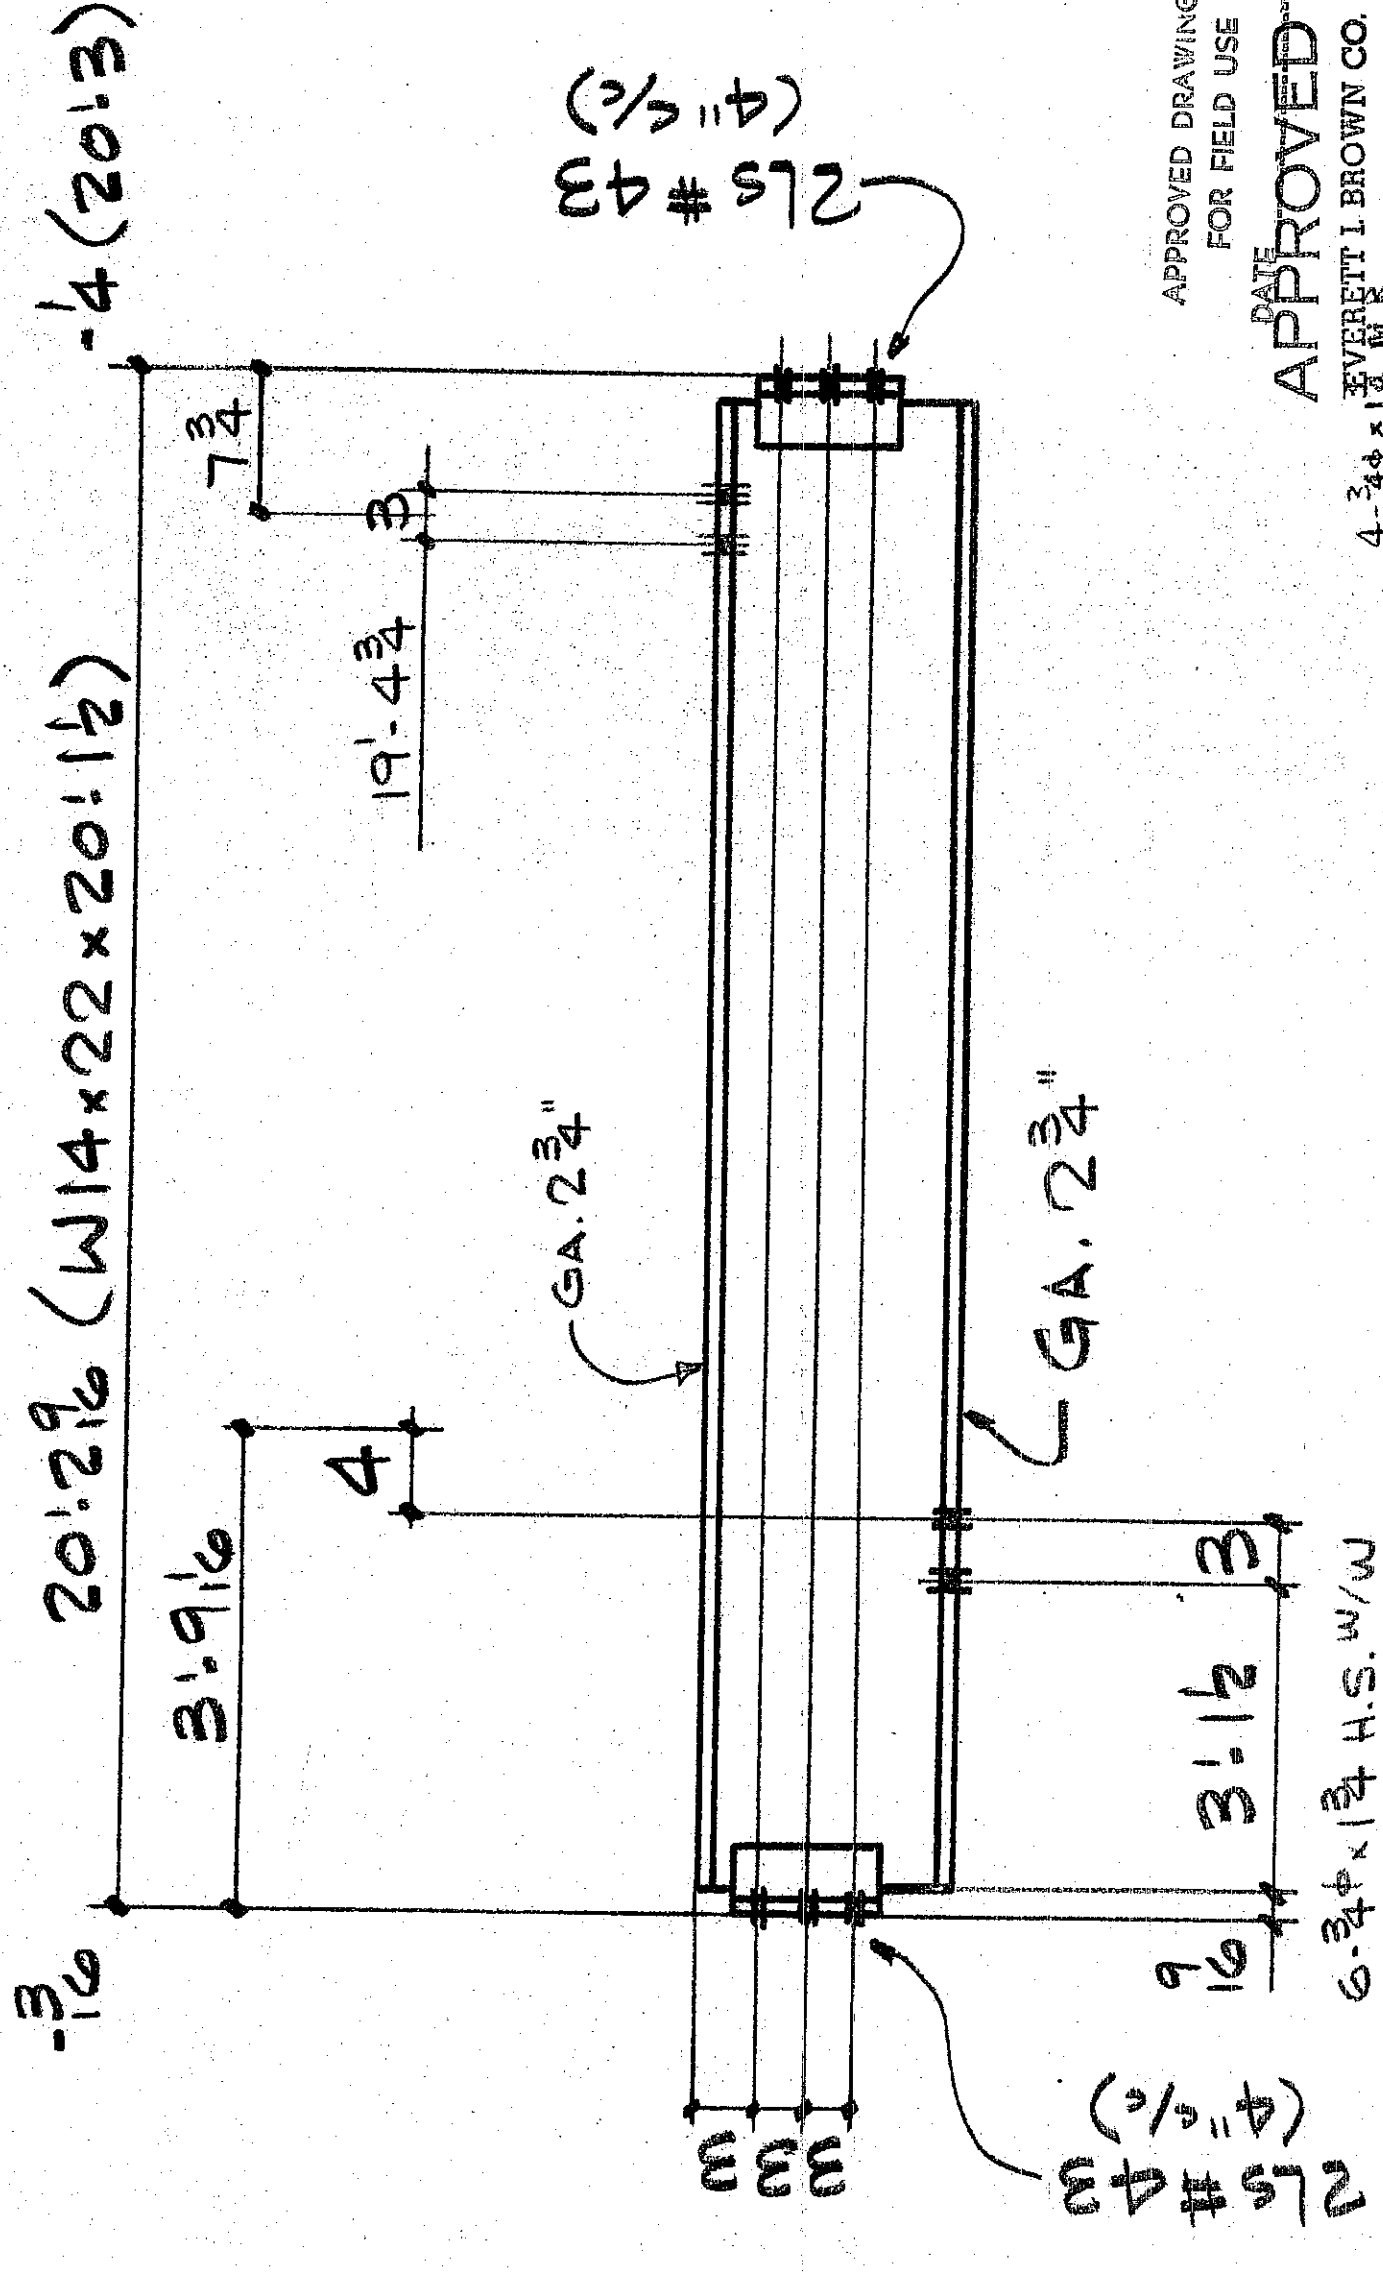

ONE-BEAM-D17

ONE - BEAN - B17

UNIT A	INTERSTATE WELDING & FABRICATION, INC. 1670 DAVIS AVENUE • TERRE HAUTE, INDIANA 47602		DWN BY WK	CHK'D BY WK
JACKSON ELEMENTARY SCHOOL		JOB # 6300		
SHT # 17				
HOLES 1304		PAINT 1-CT. RED		
CLEAN'G.		MAB-60802		
REF. DWG S.				
REV. DATE	DESCRIPTION	MADE BY		

APPROVED DRAWINGS
FOR FIELD USE

DATE 12/12/18

APPROVED

EVERETT L BROWN CO.

INTERSTATE WELDING & FABRICATION, INC.
1870 DAVIS AVENUE • TERRE HAUTE, INDIANA 47802

HOLES 300
PAINT 1-CT. RED
MAB-60802
CLEAN'G.

JACKSON ELEMENTARY SCHOOL

JOB # 6300
SHT. # 17