
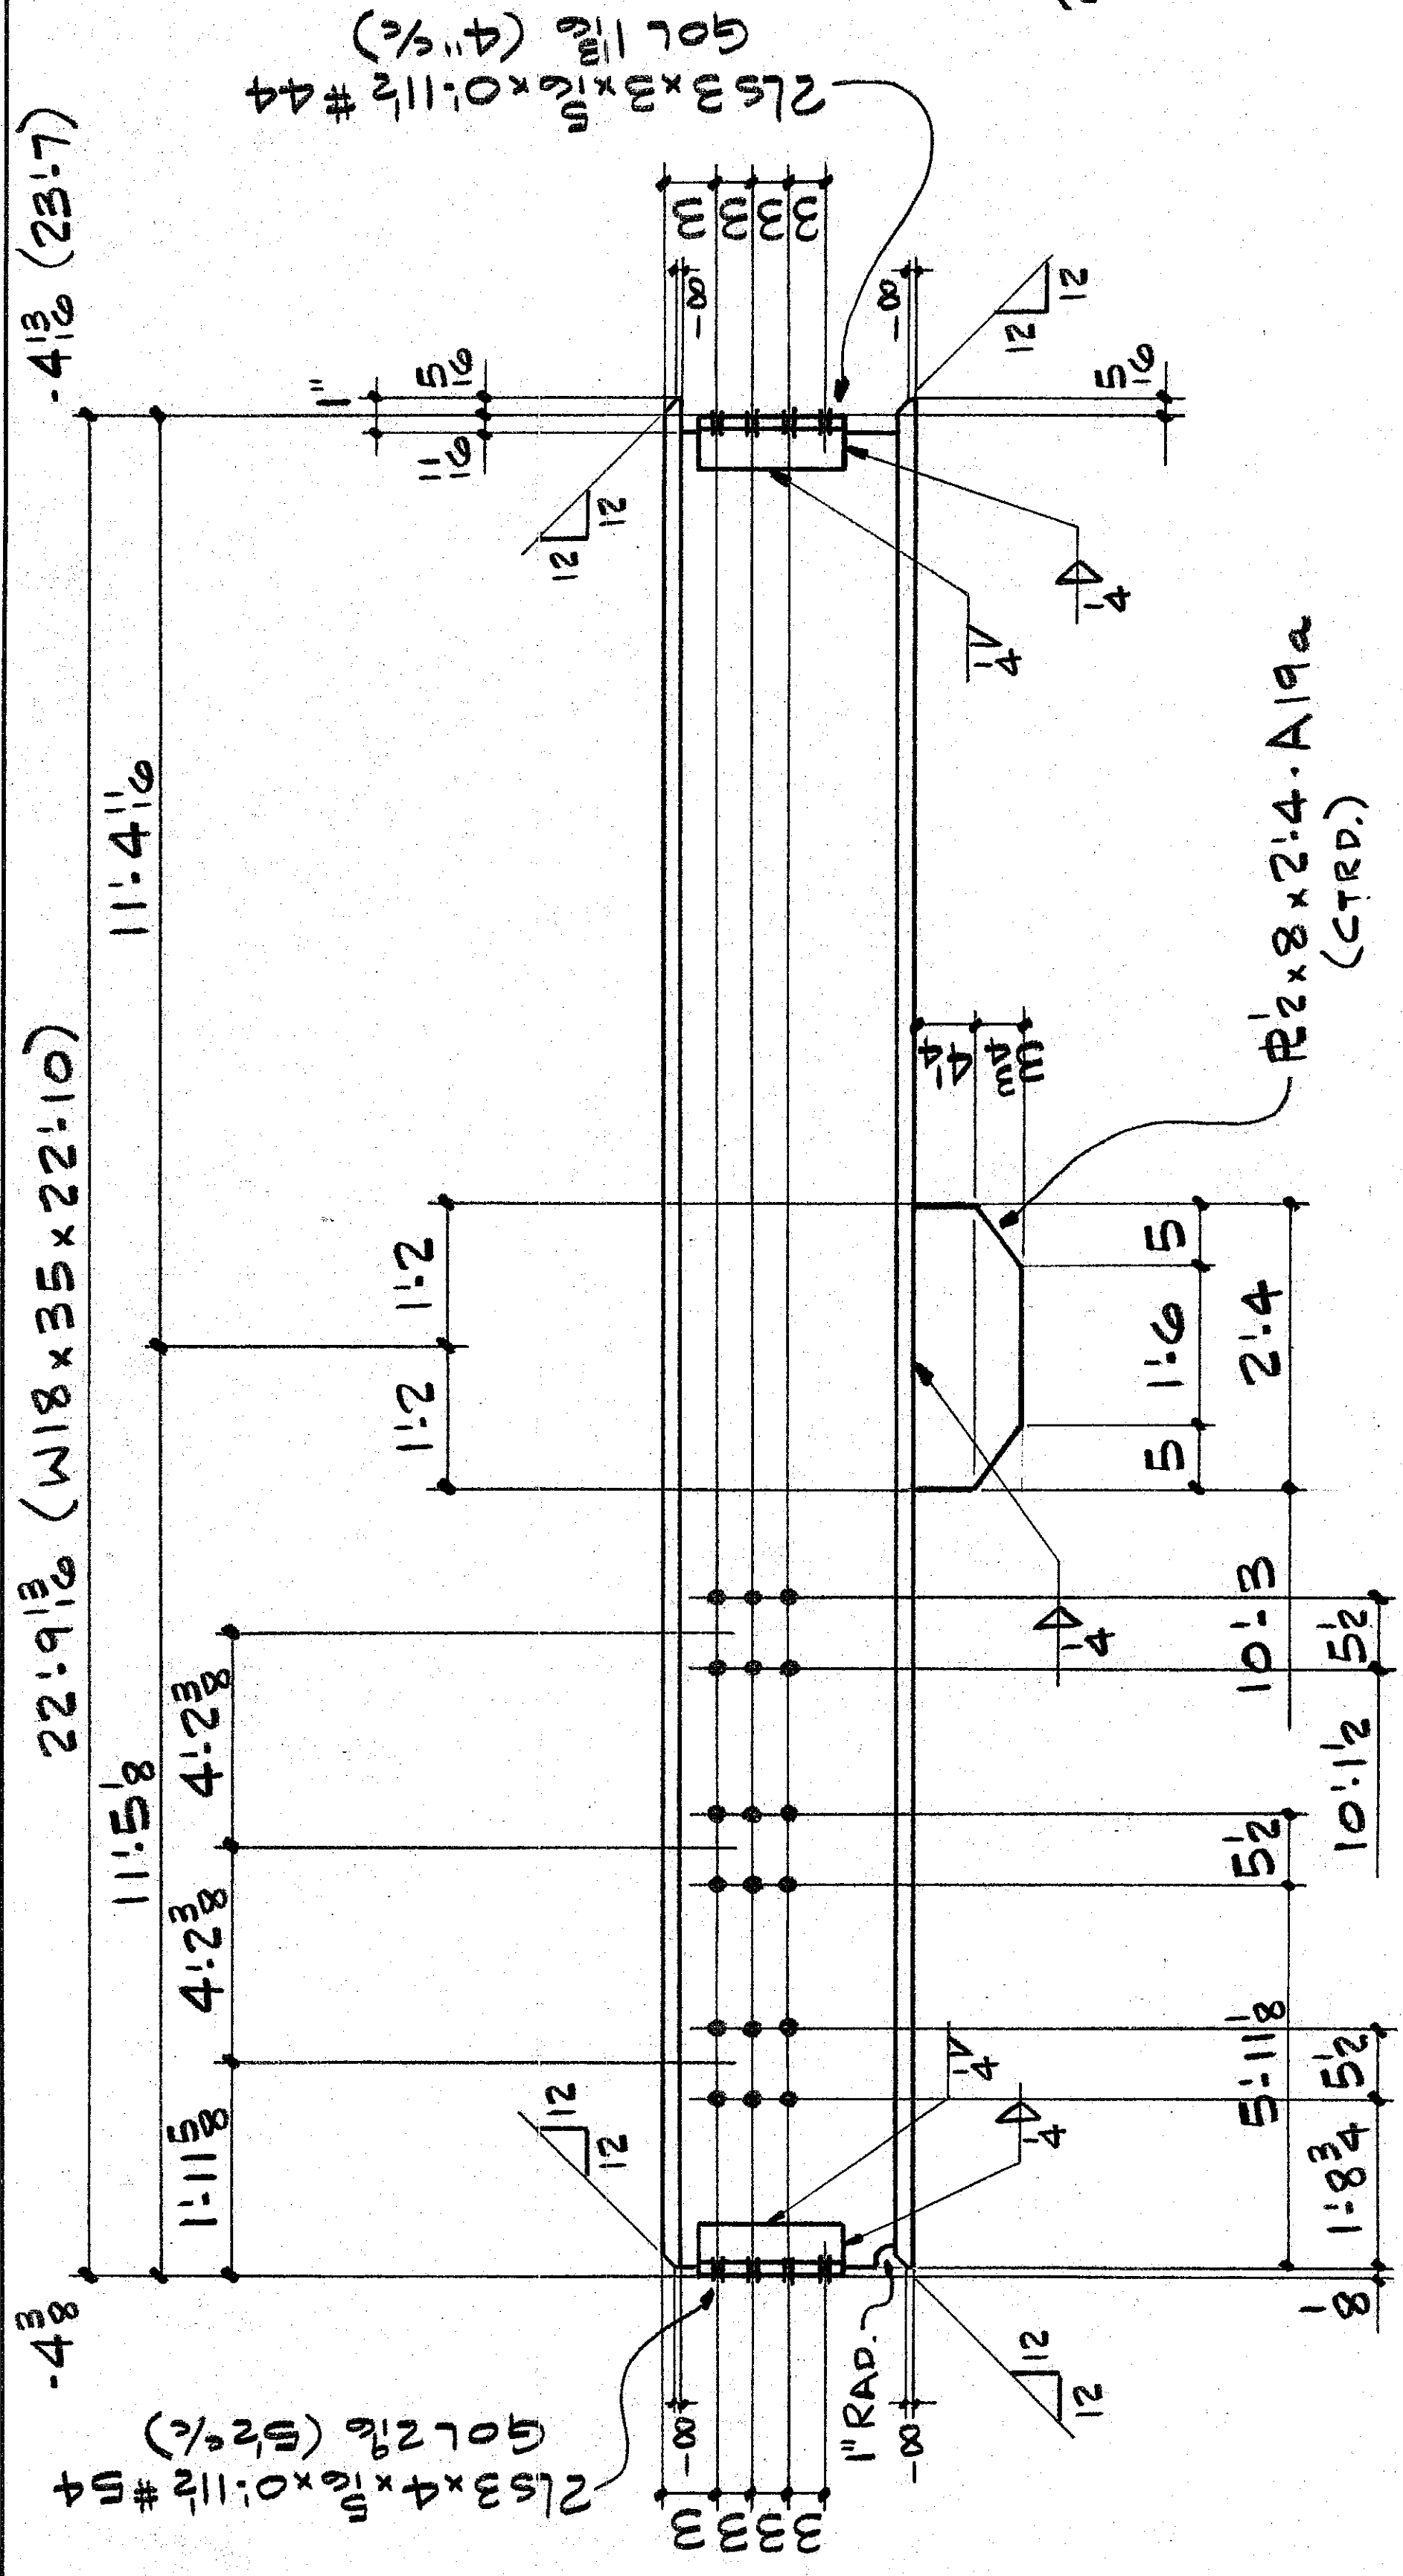




$$16-3q \times 24 \text{ Hrs } w/w$$

2-BEAMS-A19 (UNIT A)

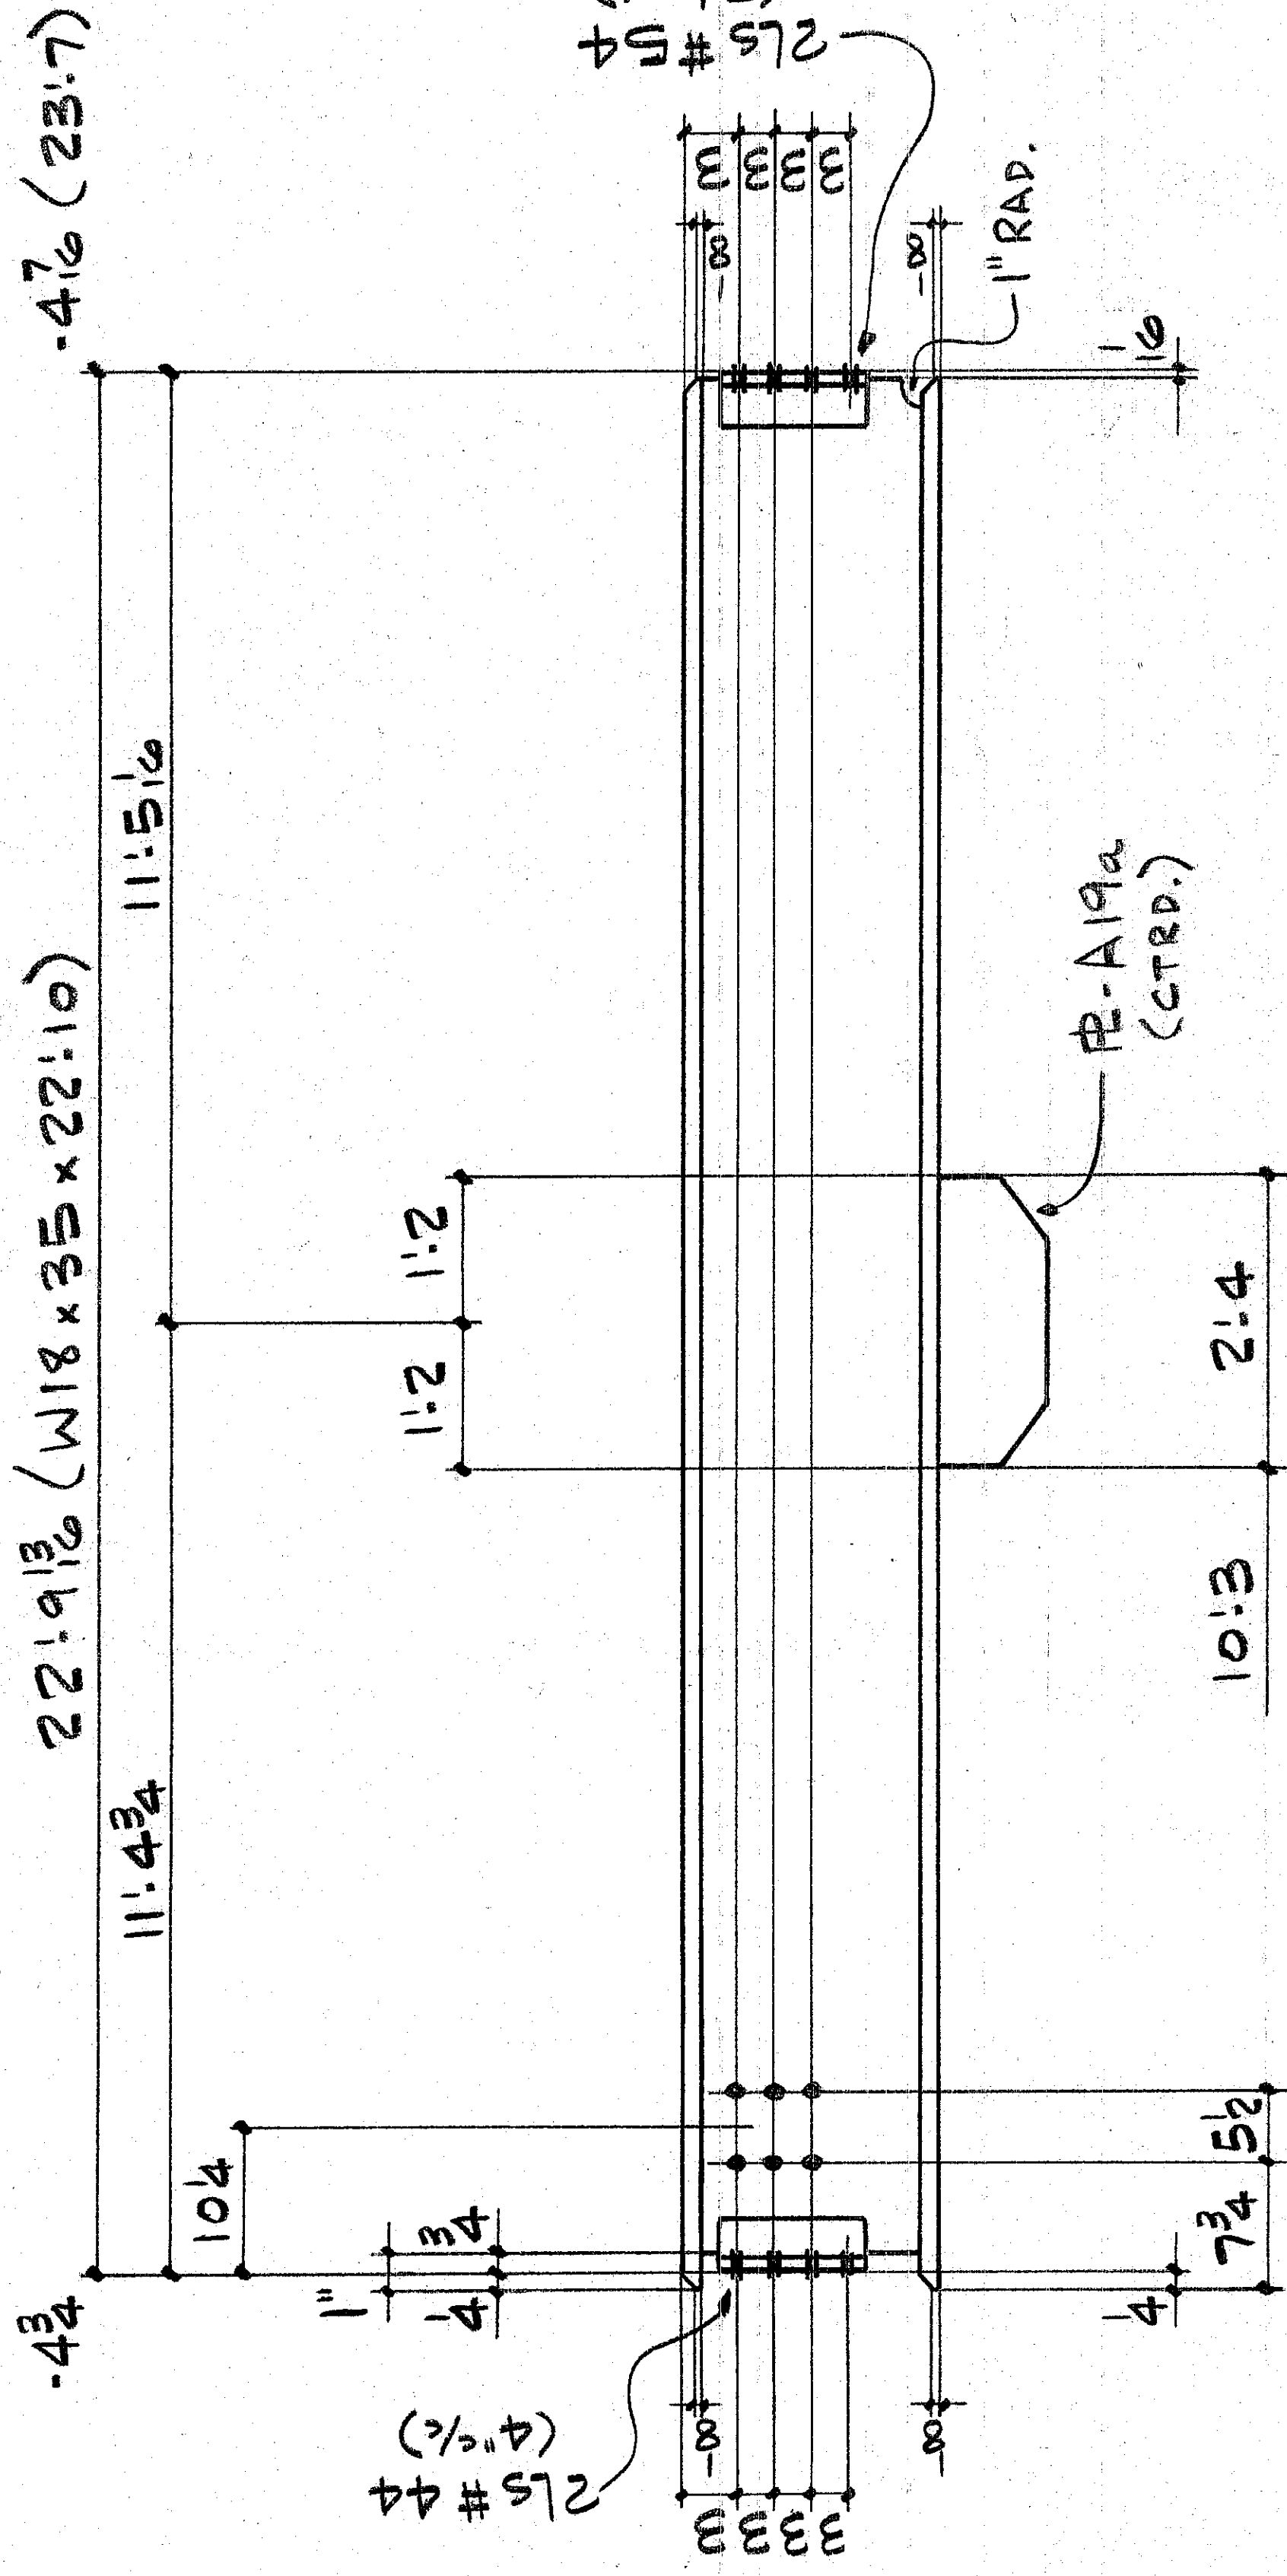


16-344 x 234 HS w/w

2-BEAMS - B19 (UNIT A)

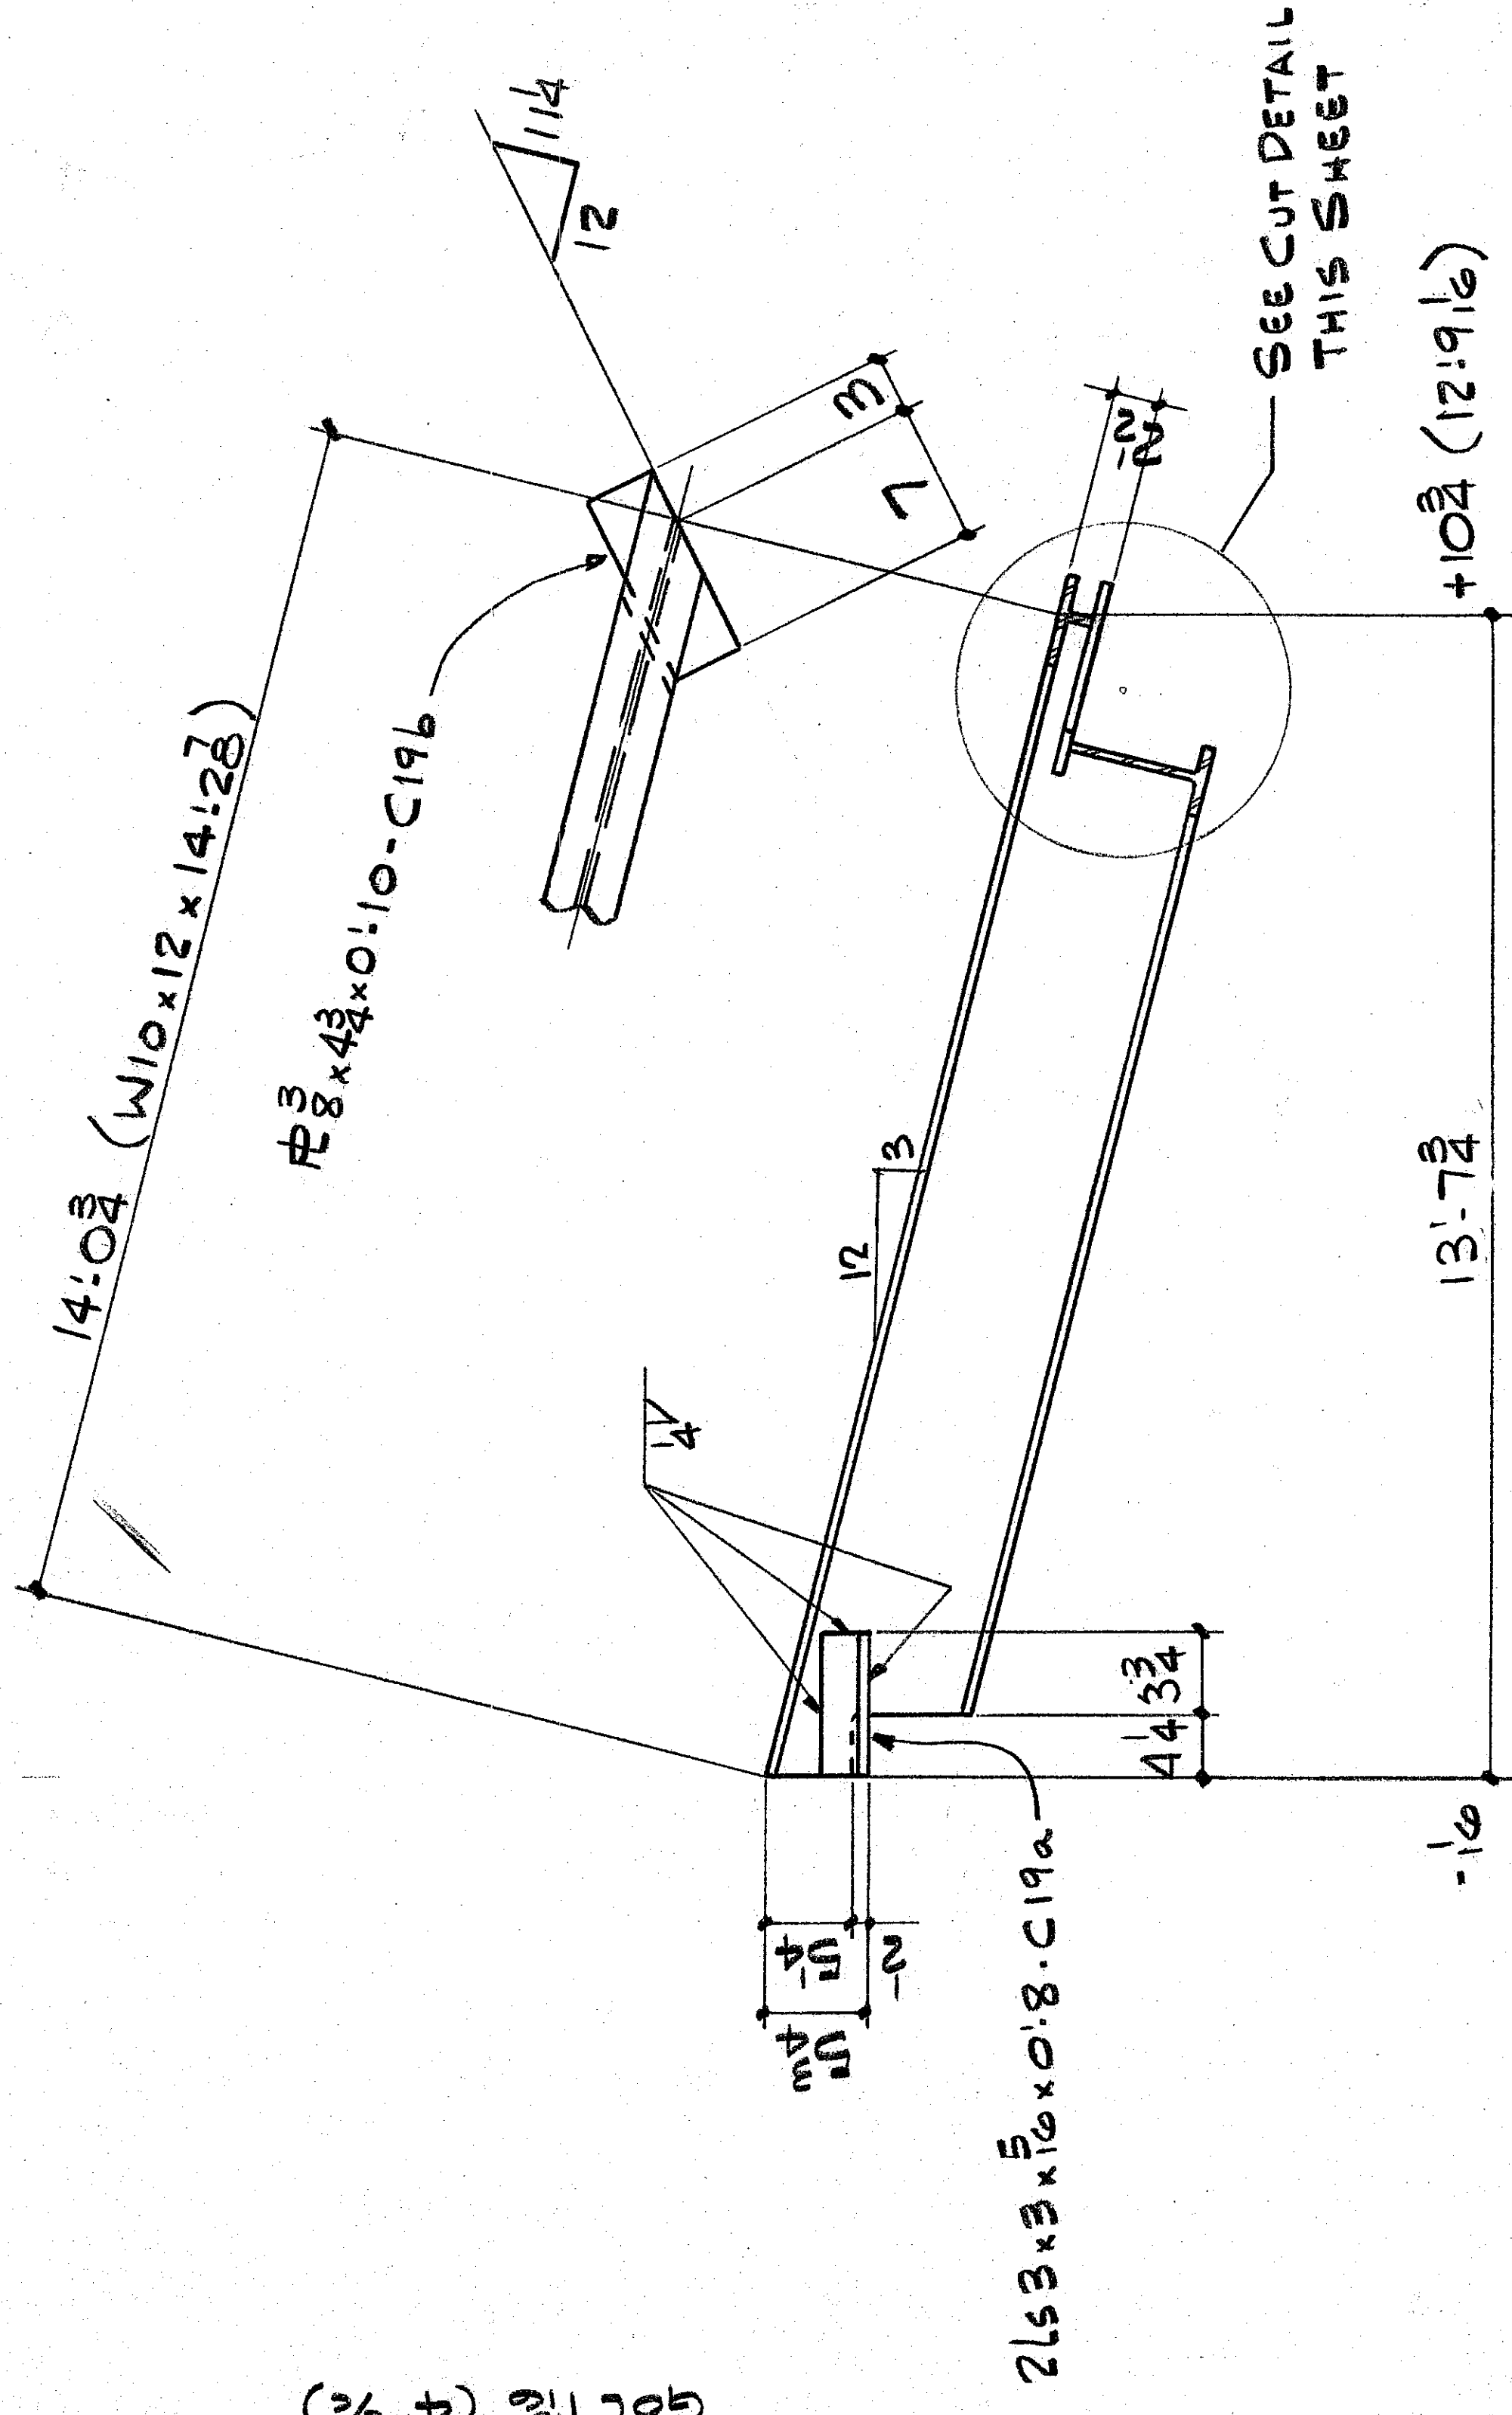

<u>2 - BEAMS - C19 (ASSN.)</u>	{ 1-UNIT A 1-UNIT B
<u>2 - D₀ - D19 (OPP. HD.)</u>	{ 1-UNIT A 1-UNIT B

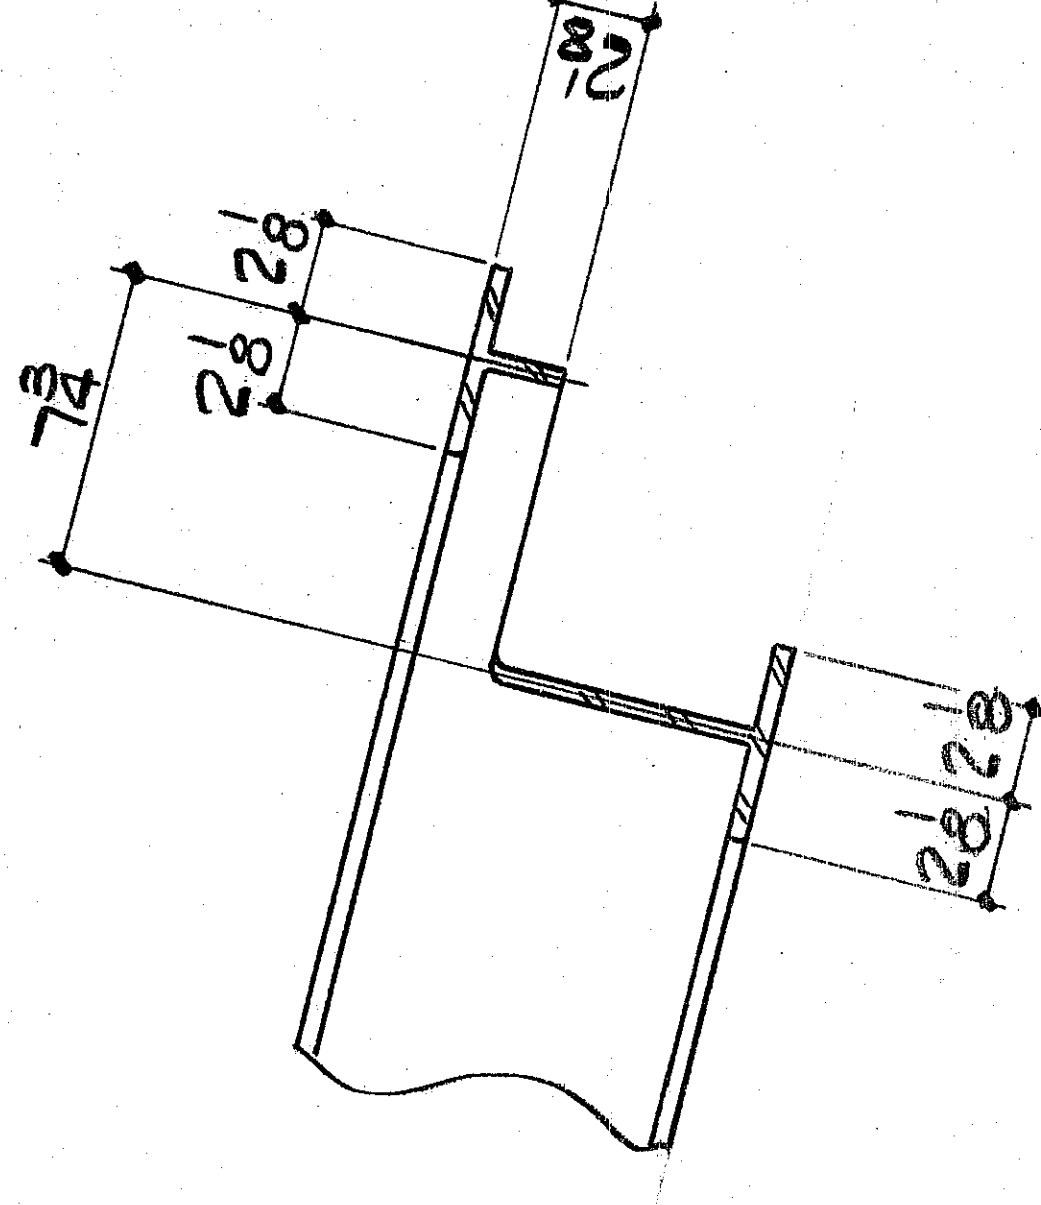

DETAILS

APPROVED
EVERETT I. BROWN CO.

BY BA DATE MAR 21 1967

APPROVED DRAWINGS
FOR FIELD USE
DATE _____

ISSUE	#8P	FOR	DATE	BY
1	108	APP	11-12-78	SS
2	362	APP	1-3	SS
3	1	FAB		
4	4	FIELD	9/9/83	AA

INTERSTATE WELDING & FABRICATION, INC.	DWN BY
1670 DAVIS AVENUE • TERRE HAUTE, INDIANA 47602	WK

JACKSON ELEMENTARY SCHOOL	CHK'D. BY
	B.

HOLES	JOB #
1 - CT. RED	G300

PAIN	SHT. #
MAB - 60802	19

CLEAN'G.	REF. DWGS.

SS	MADE
1	1/22

APPROVAL	DESCRIPTION