



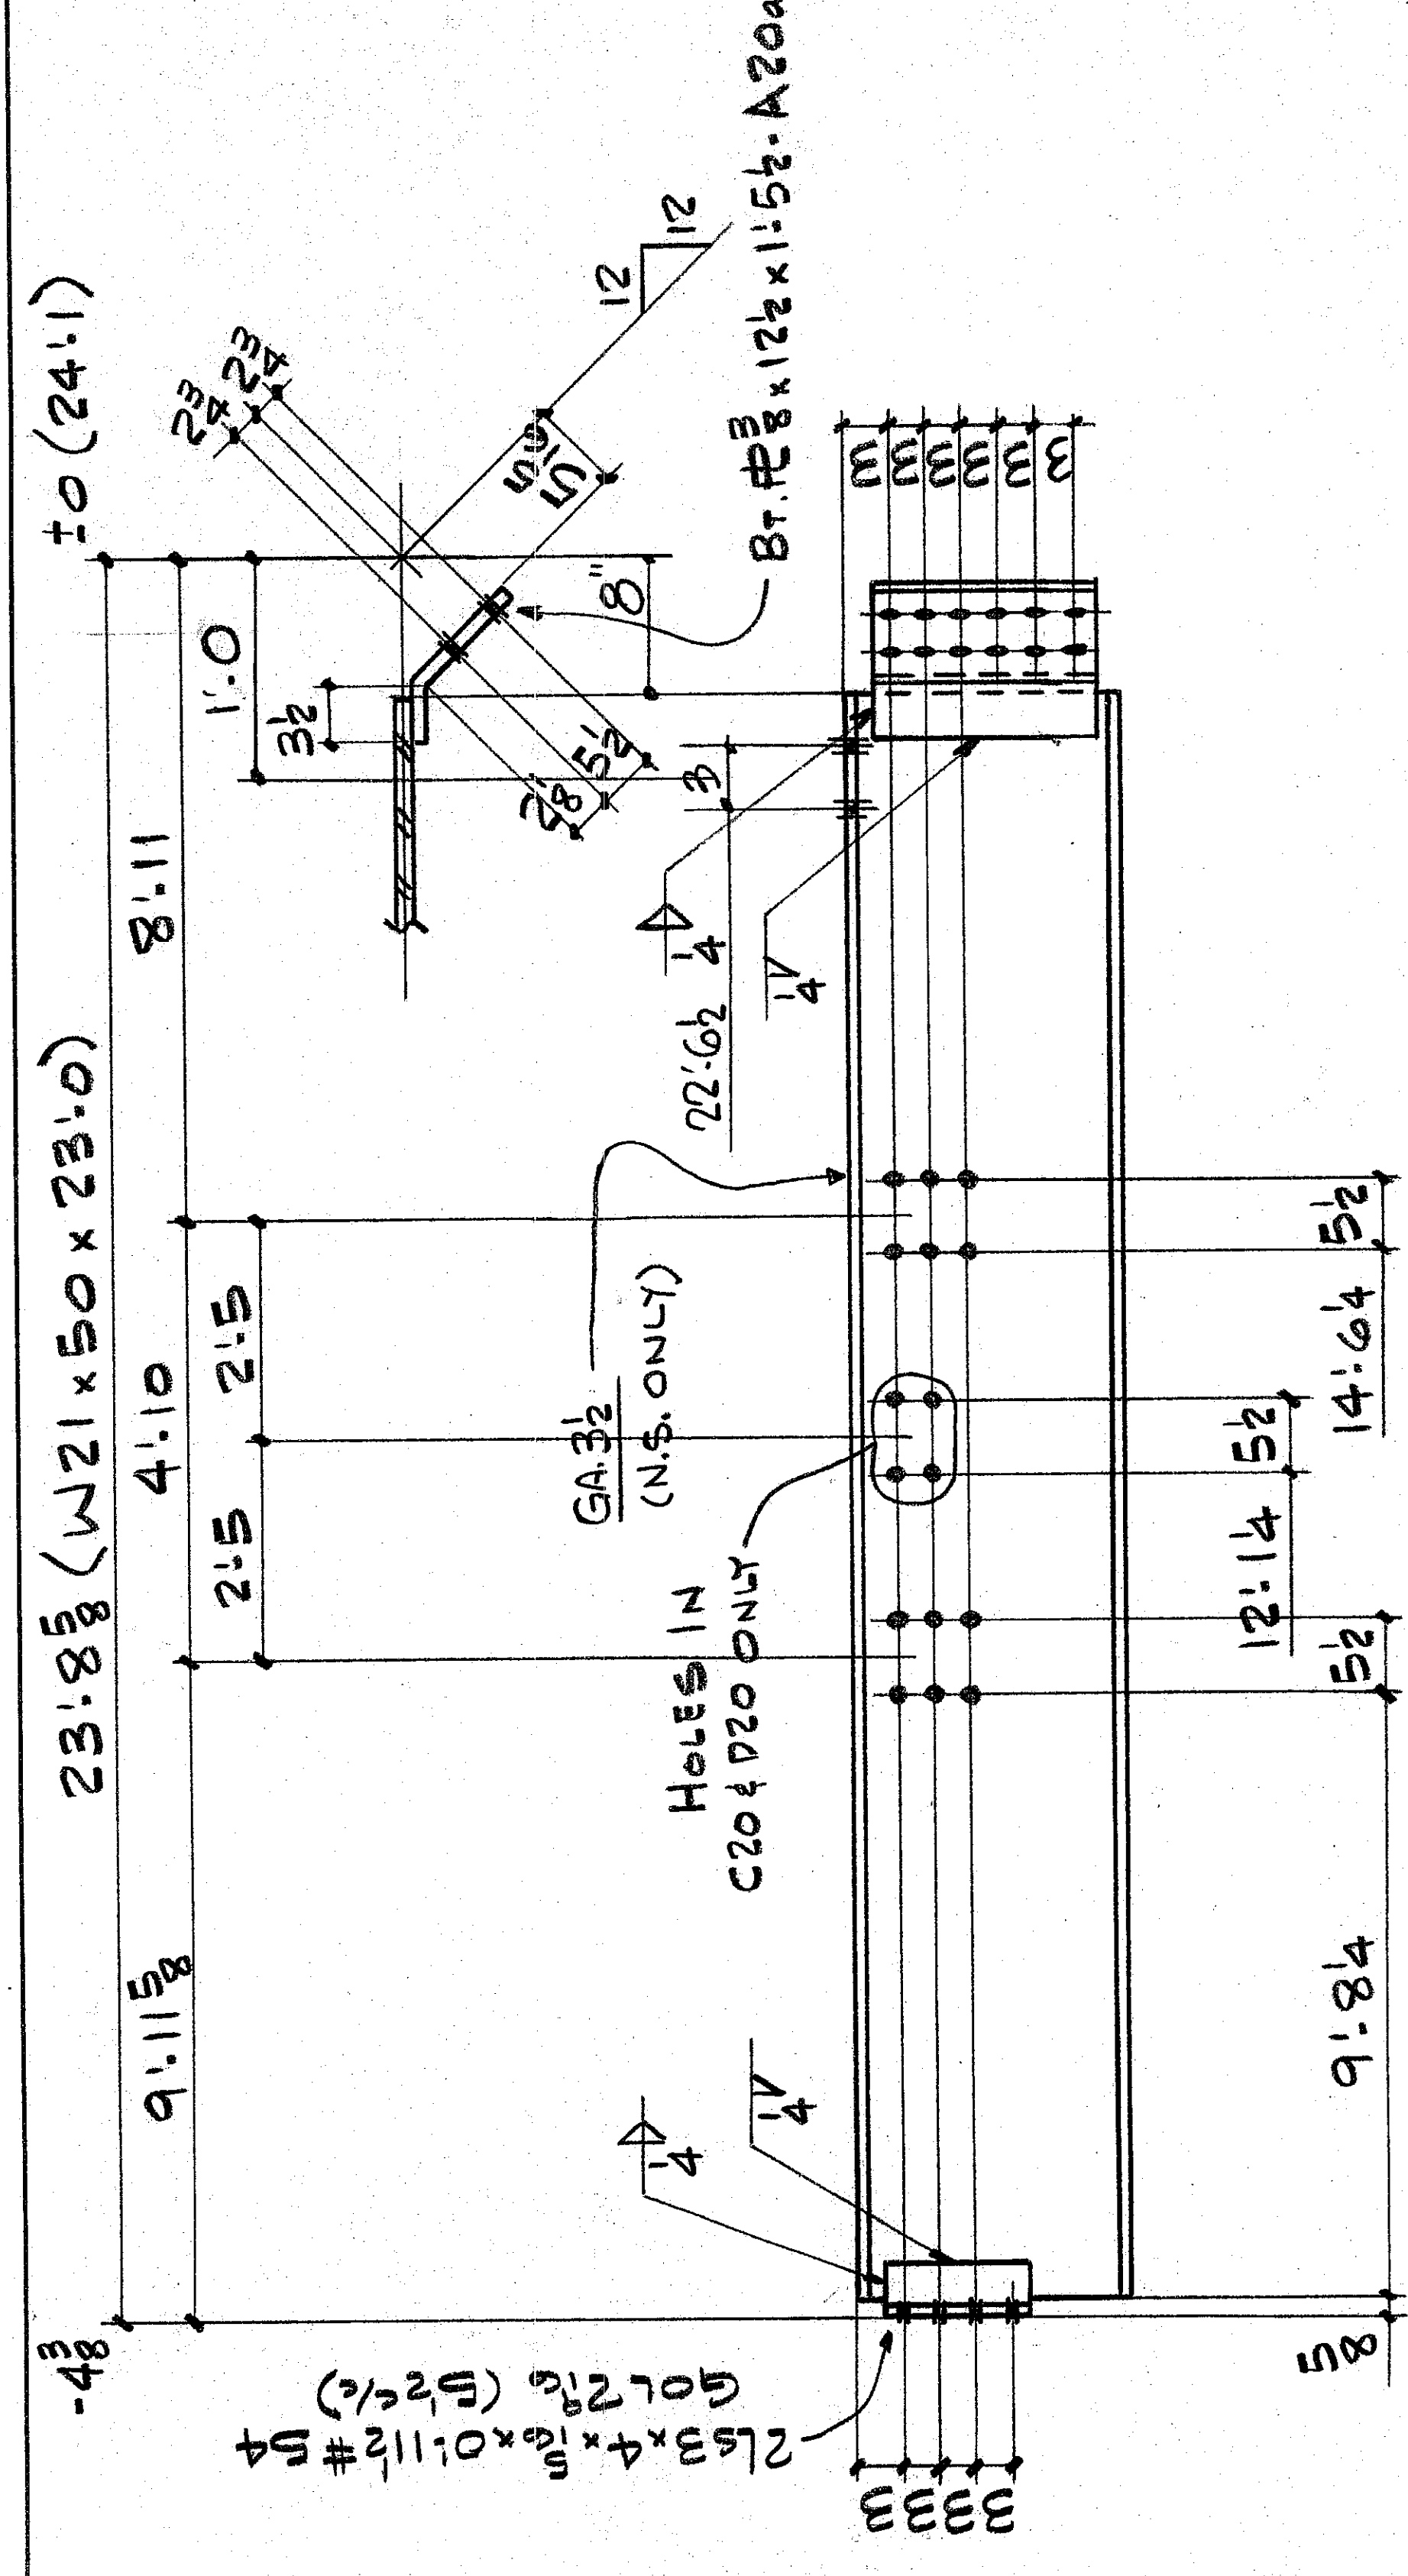

32 3/4 x 2 1/2 HS w/w
8-3/4 x 1 3/4 MB
48-3/4 x 2 1/2 HS w/w


- ONE - BEAM - A20 (AS SHN.)
- ONE - DO - B20 (OPP. HD.)
- ONE - DO - C20 (AS SHN.)
- ONE - DO - D20 (OPP. HD.)

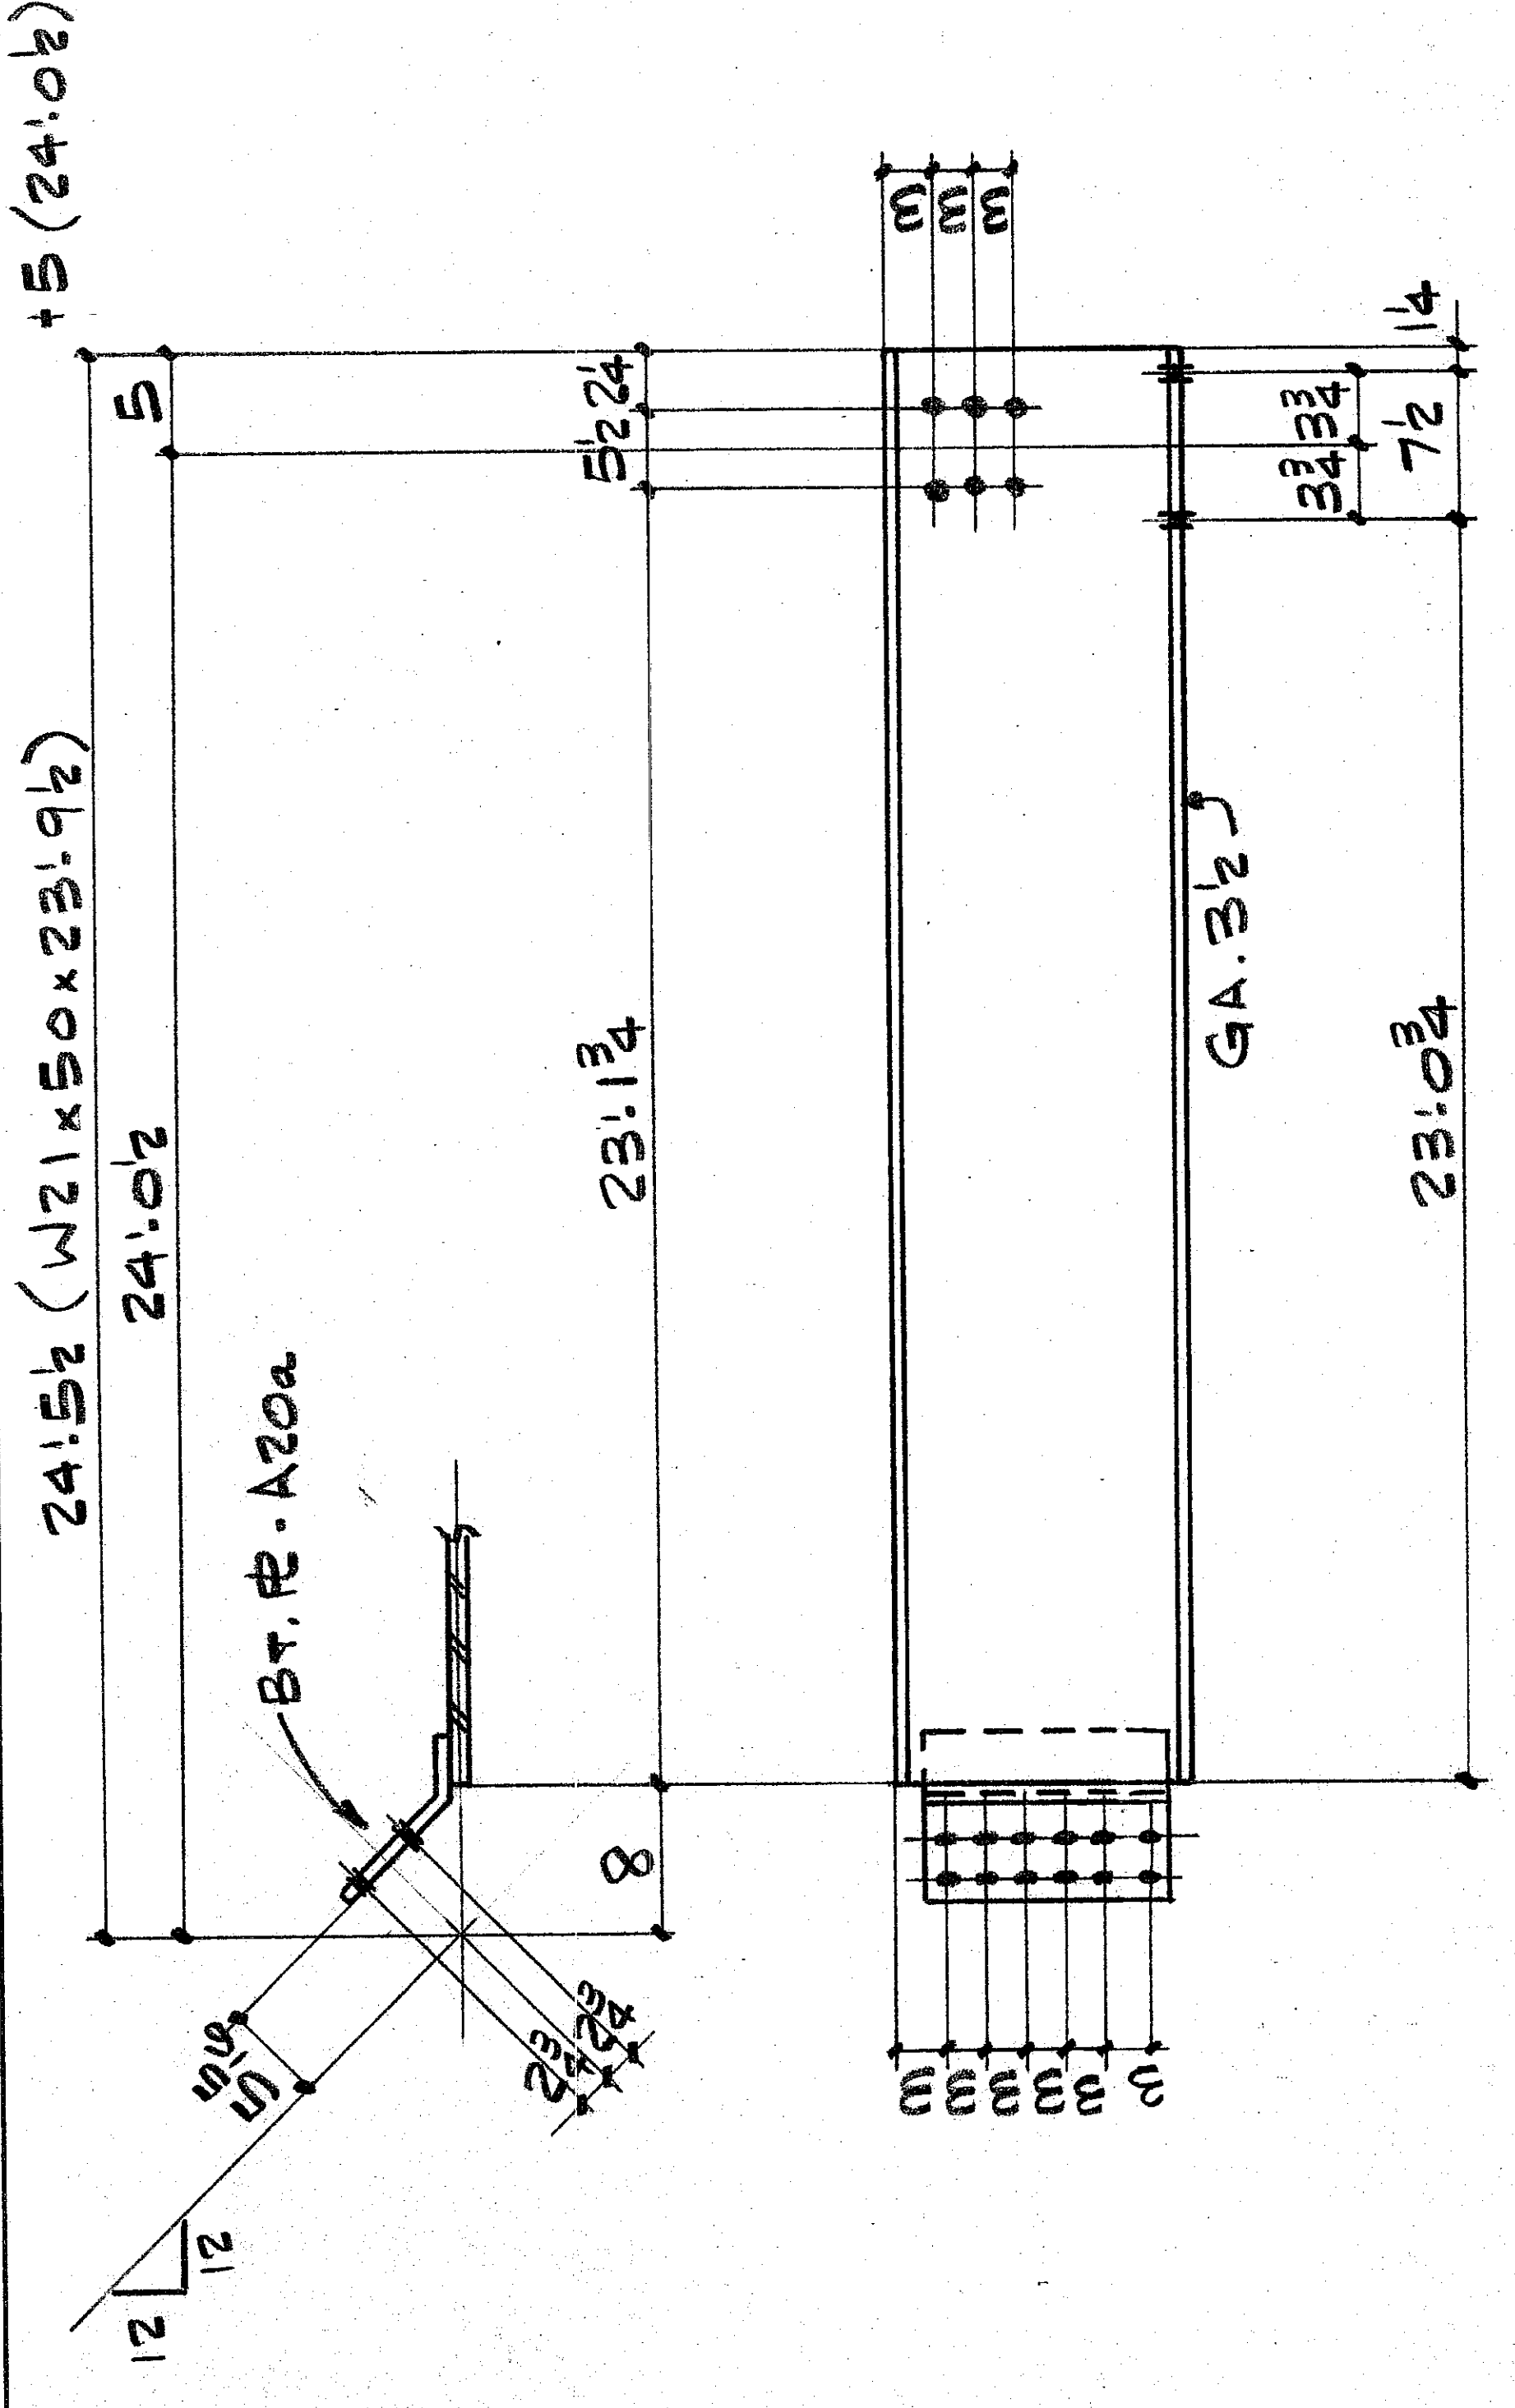

48 3/4 x 2 1/2 HS w/w


- 2 - BEAMS - H20 (AS SHN.)
- 2 - DO - K20 (OPP. HD.)

16 3/4 x 2 1/2 HS w/w

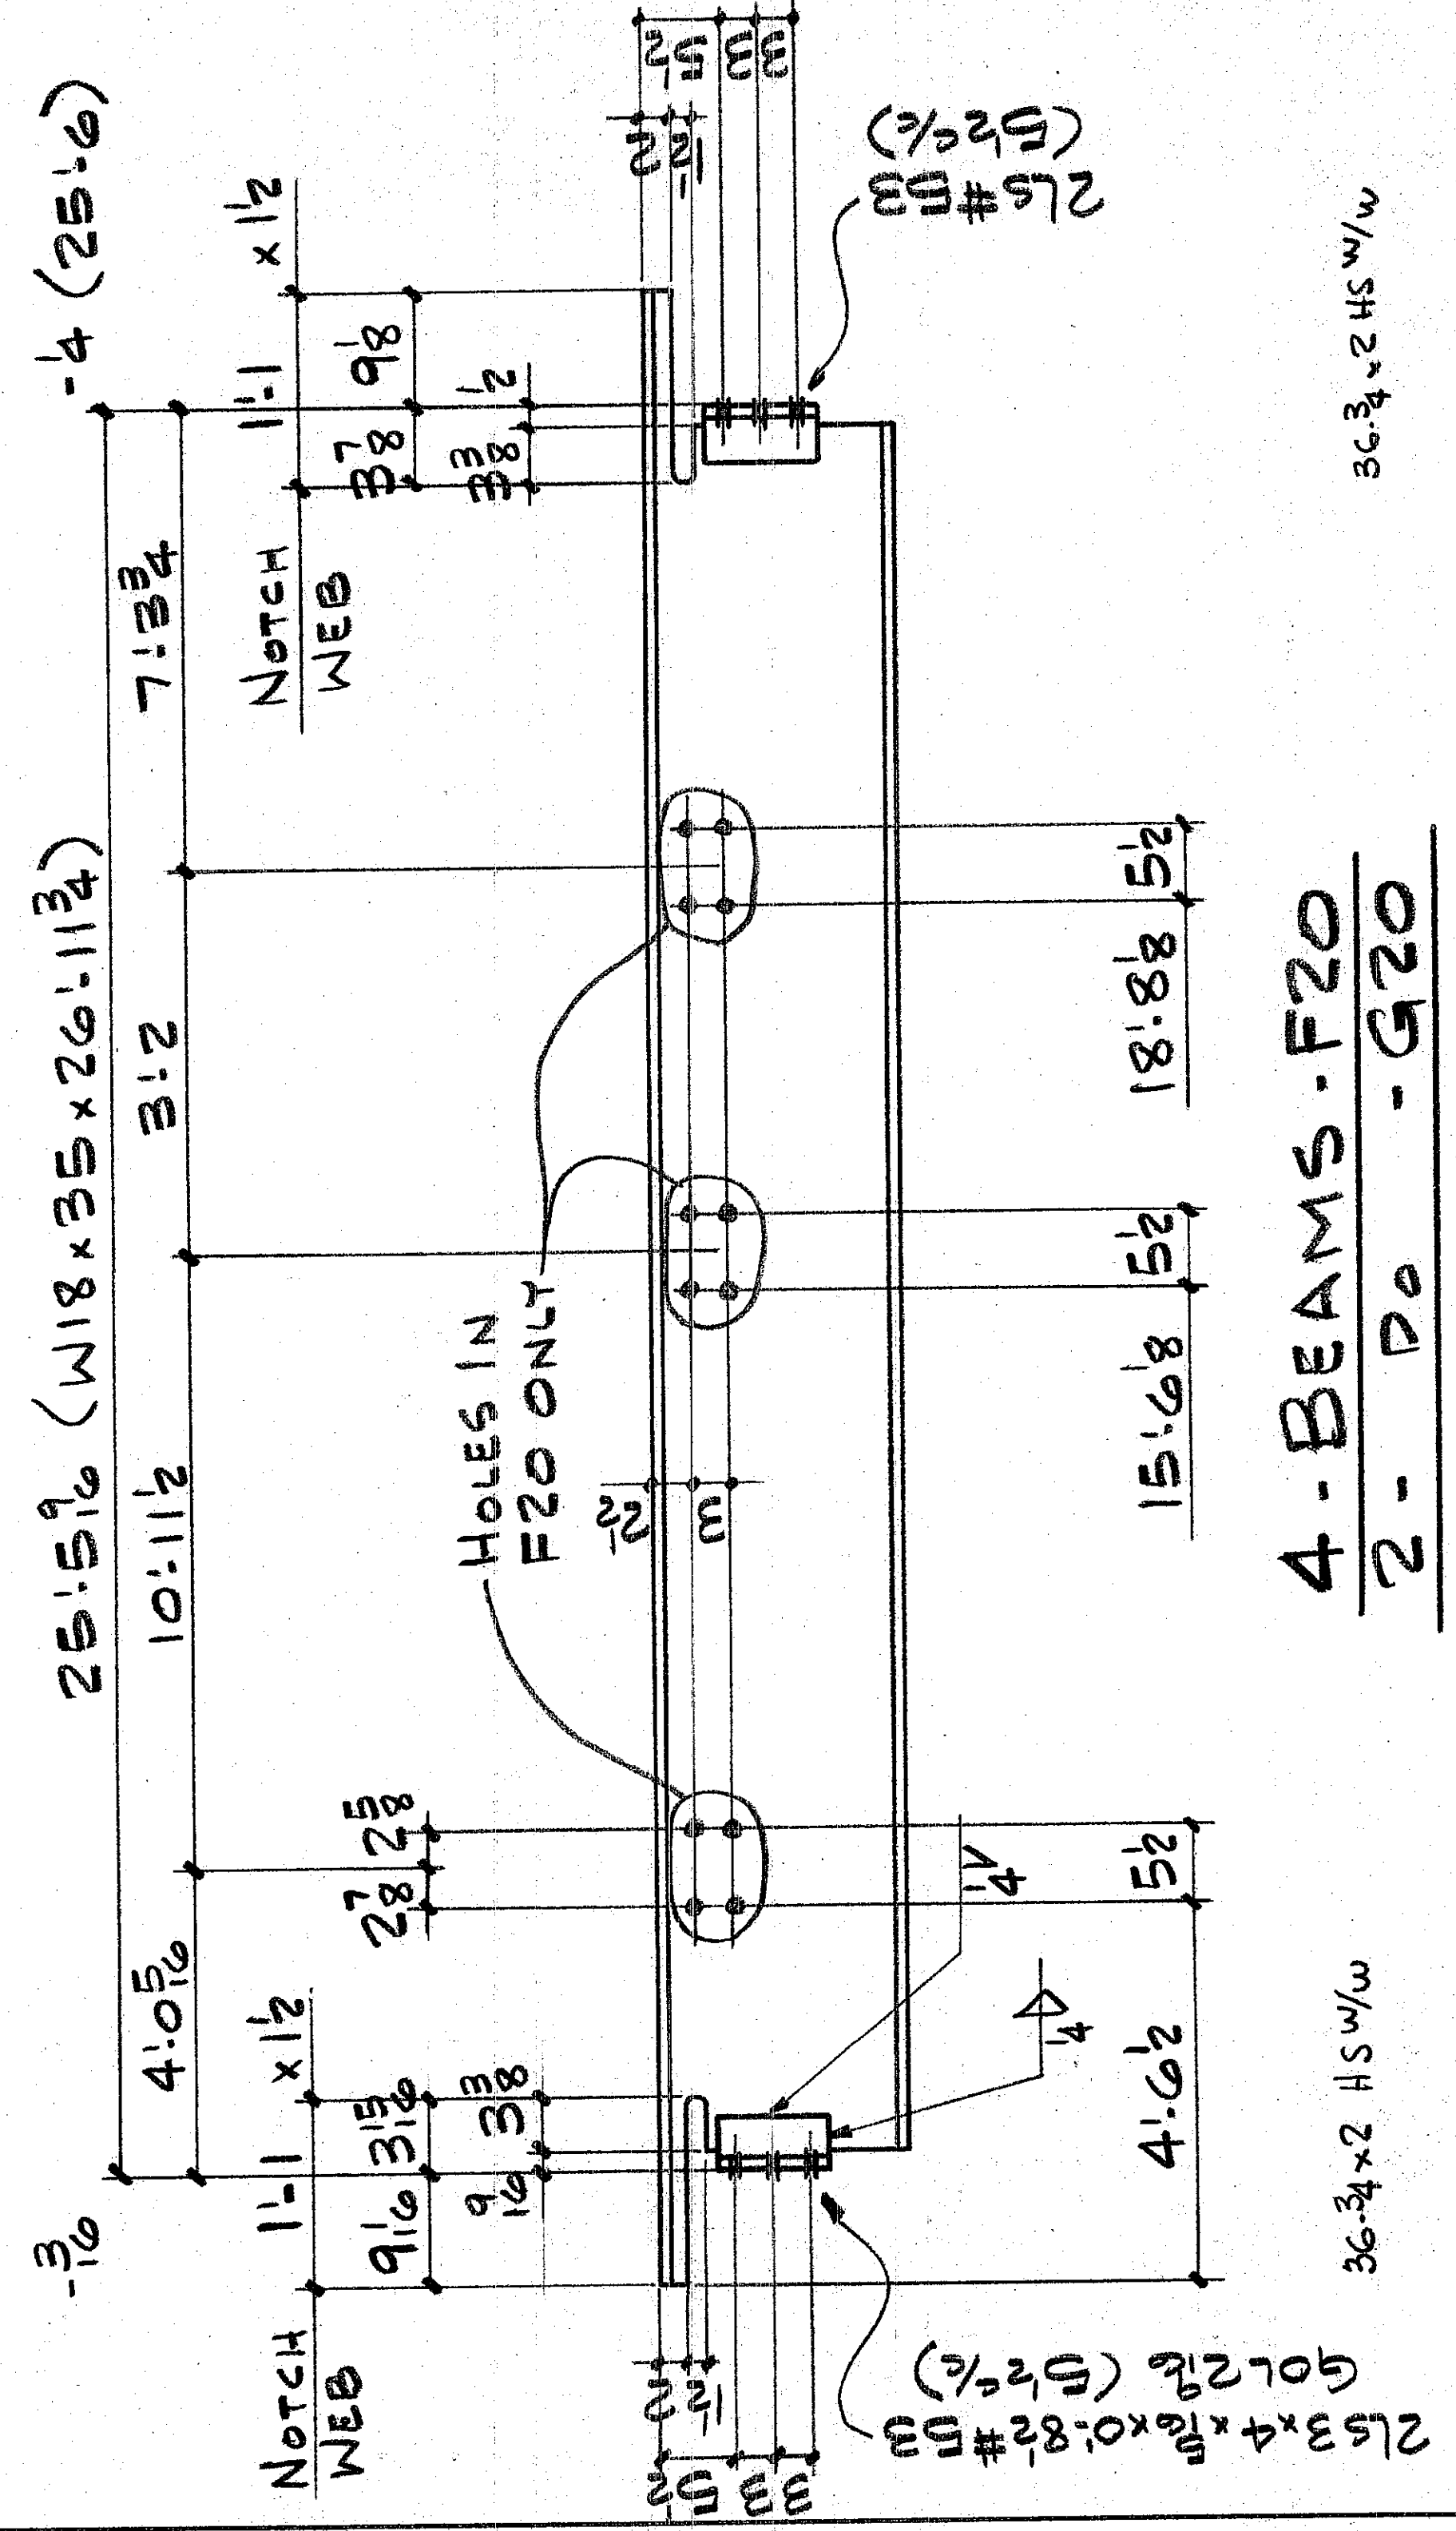


36 3/4 x 2 HS w/w
36 3/4 x 2 HS w/w

- 4 - BEAMS - F20
- 2 - DO - G20

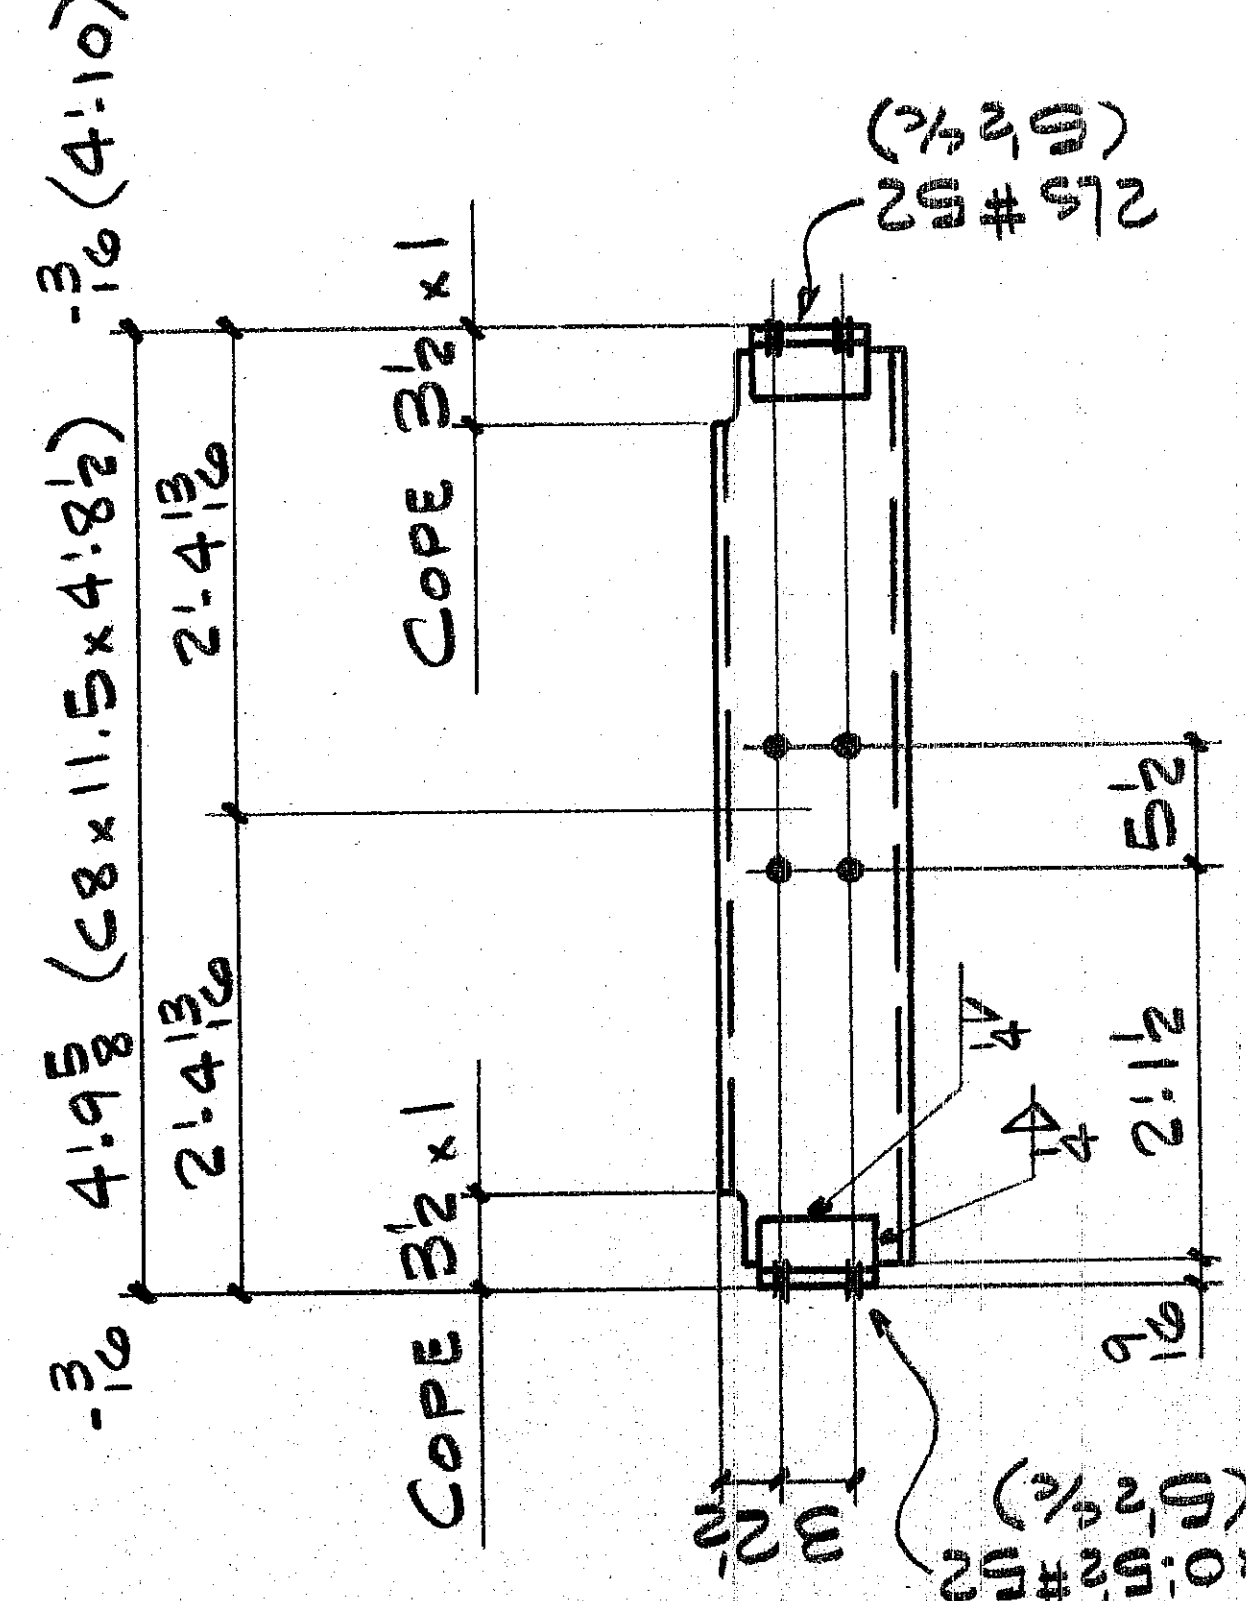

8 3/4 x 2 HS w/w

- 2 - BEAMS - M20

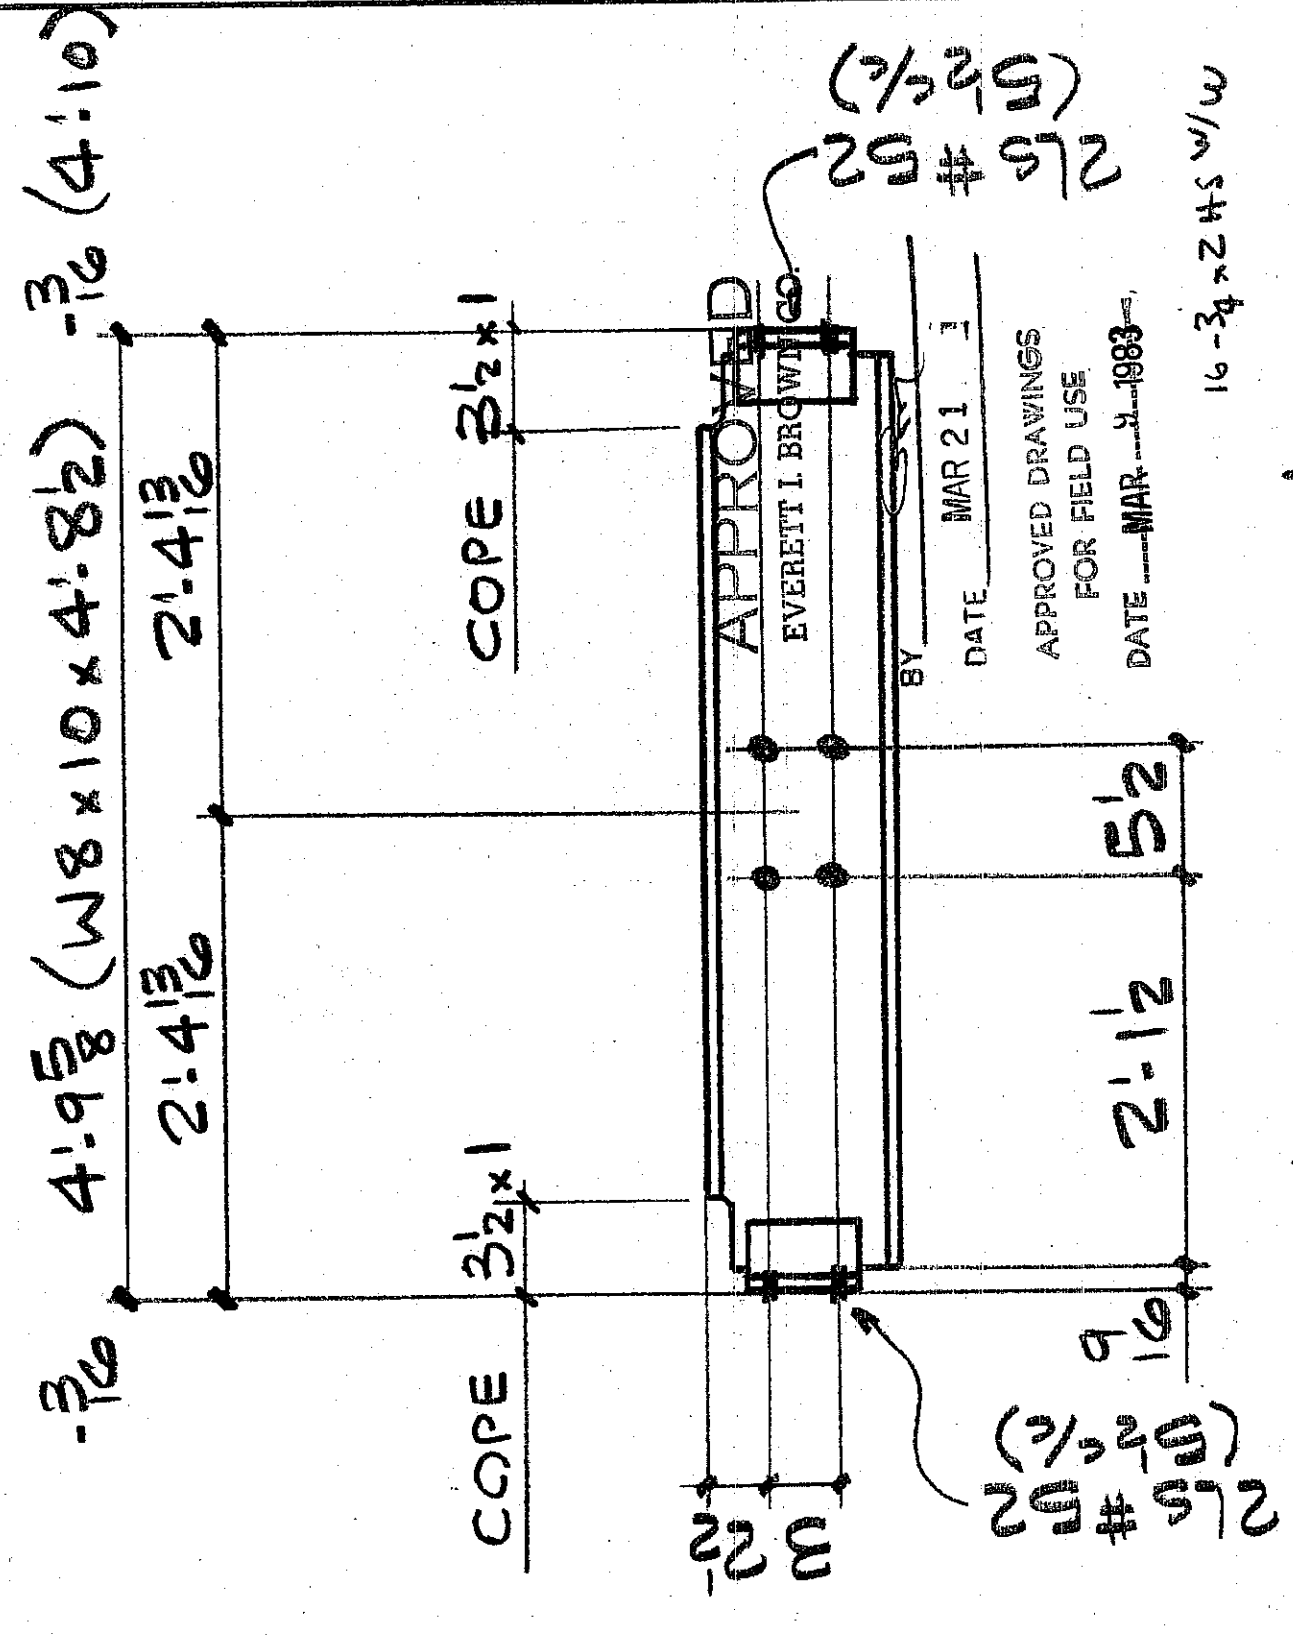

16 3/4 x 2 HS w/w

- 4 - BEAMS - N20

ISSUE	#BP	FOR	DATE	BY
1	1A8	APP	11/1/82	SS
2	3A4	APP	1/13	SS
3	1	Field	3/9/83	AD
4	4	Field	3/9/83	AD

REV	DATE	DESCRIPTION	MADE BY

INTERSTATE WELDING & FABRICATION, INC. 1070 DAVIS AVENUE • TERRE HAUTE, INDIANA 47602	UNIT A	DWN BY WK	CHKD. BY B.	JOB # 6300	SHT. # 20
JACKSON ELEMENTARY SCHOOL					
HOLES 1-21, RED PAINT MAB-60802					
CLEANING					
REF. DWGS.					