
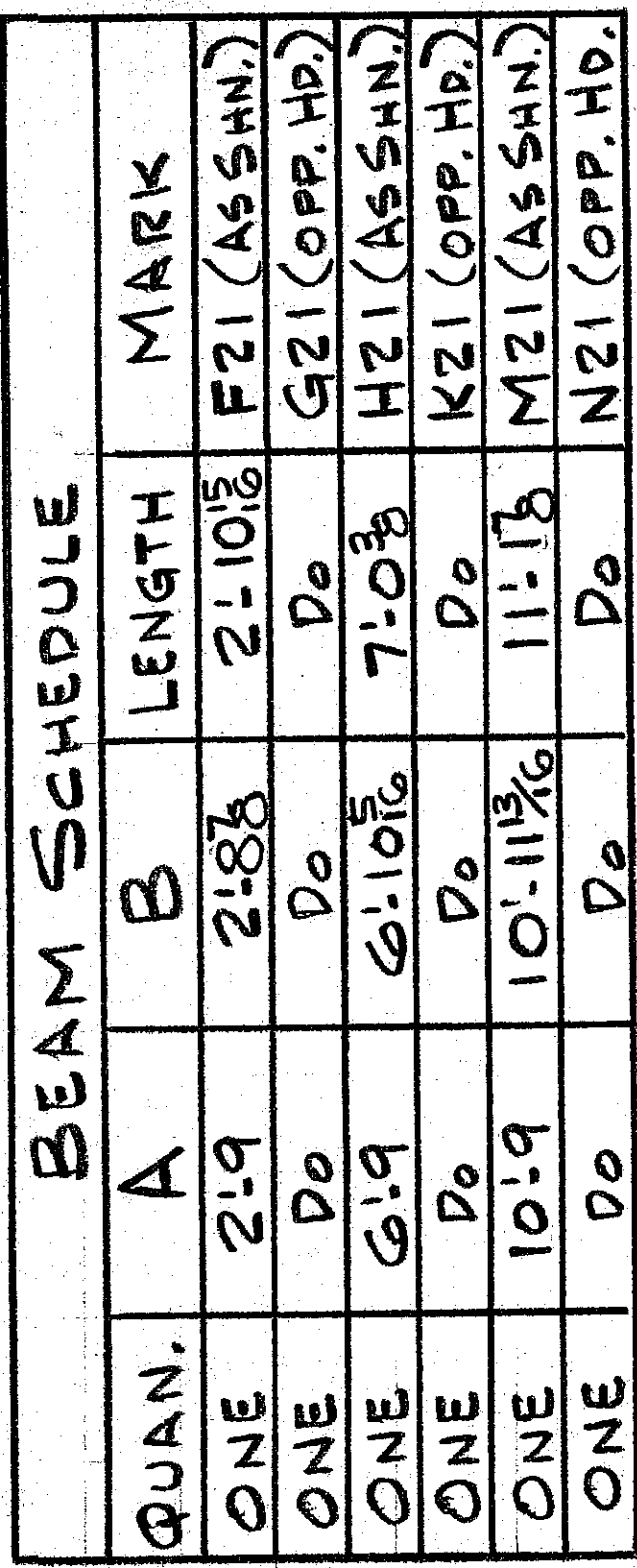
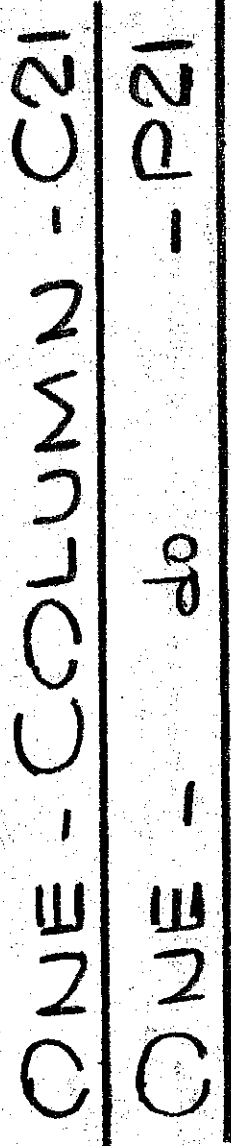
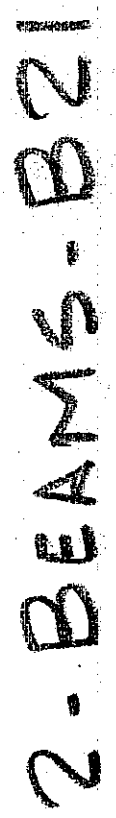


APPROVED DRAWINGS
FOR FIELD USE
DATE MAR 9 1983

ISSUE	#BP	FOR	DATE	BY
1	1A1	APP	11-1-82	SS
2	304	APP	1/3	SS
3	FAB			
4	FIELD		3/9/83	AM

DWN BY
 WKD #
 JOB #
 SHT #

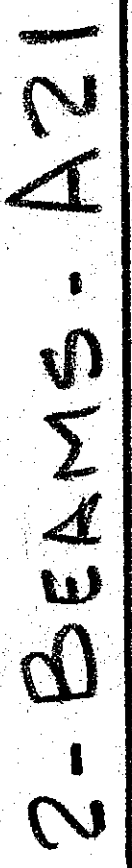

INTERSTATE WELDING & FABRICATION, INC.
 1070 DAVIS AVENUE • TERRE HAUTE, INDIANA 47602

JACKSON ELEMENTARY SCHOOL

 HOLES 120 Φ
 PAINT 1-C.T. RED
 MAB-60802

 CLEANG.
 REF. DWGS.

UNIT A