
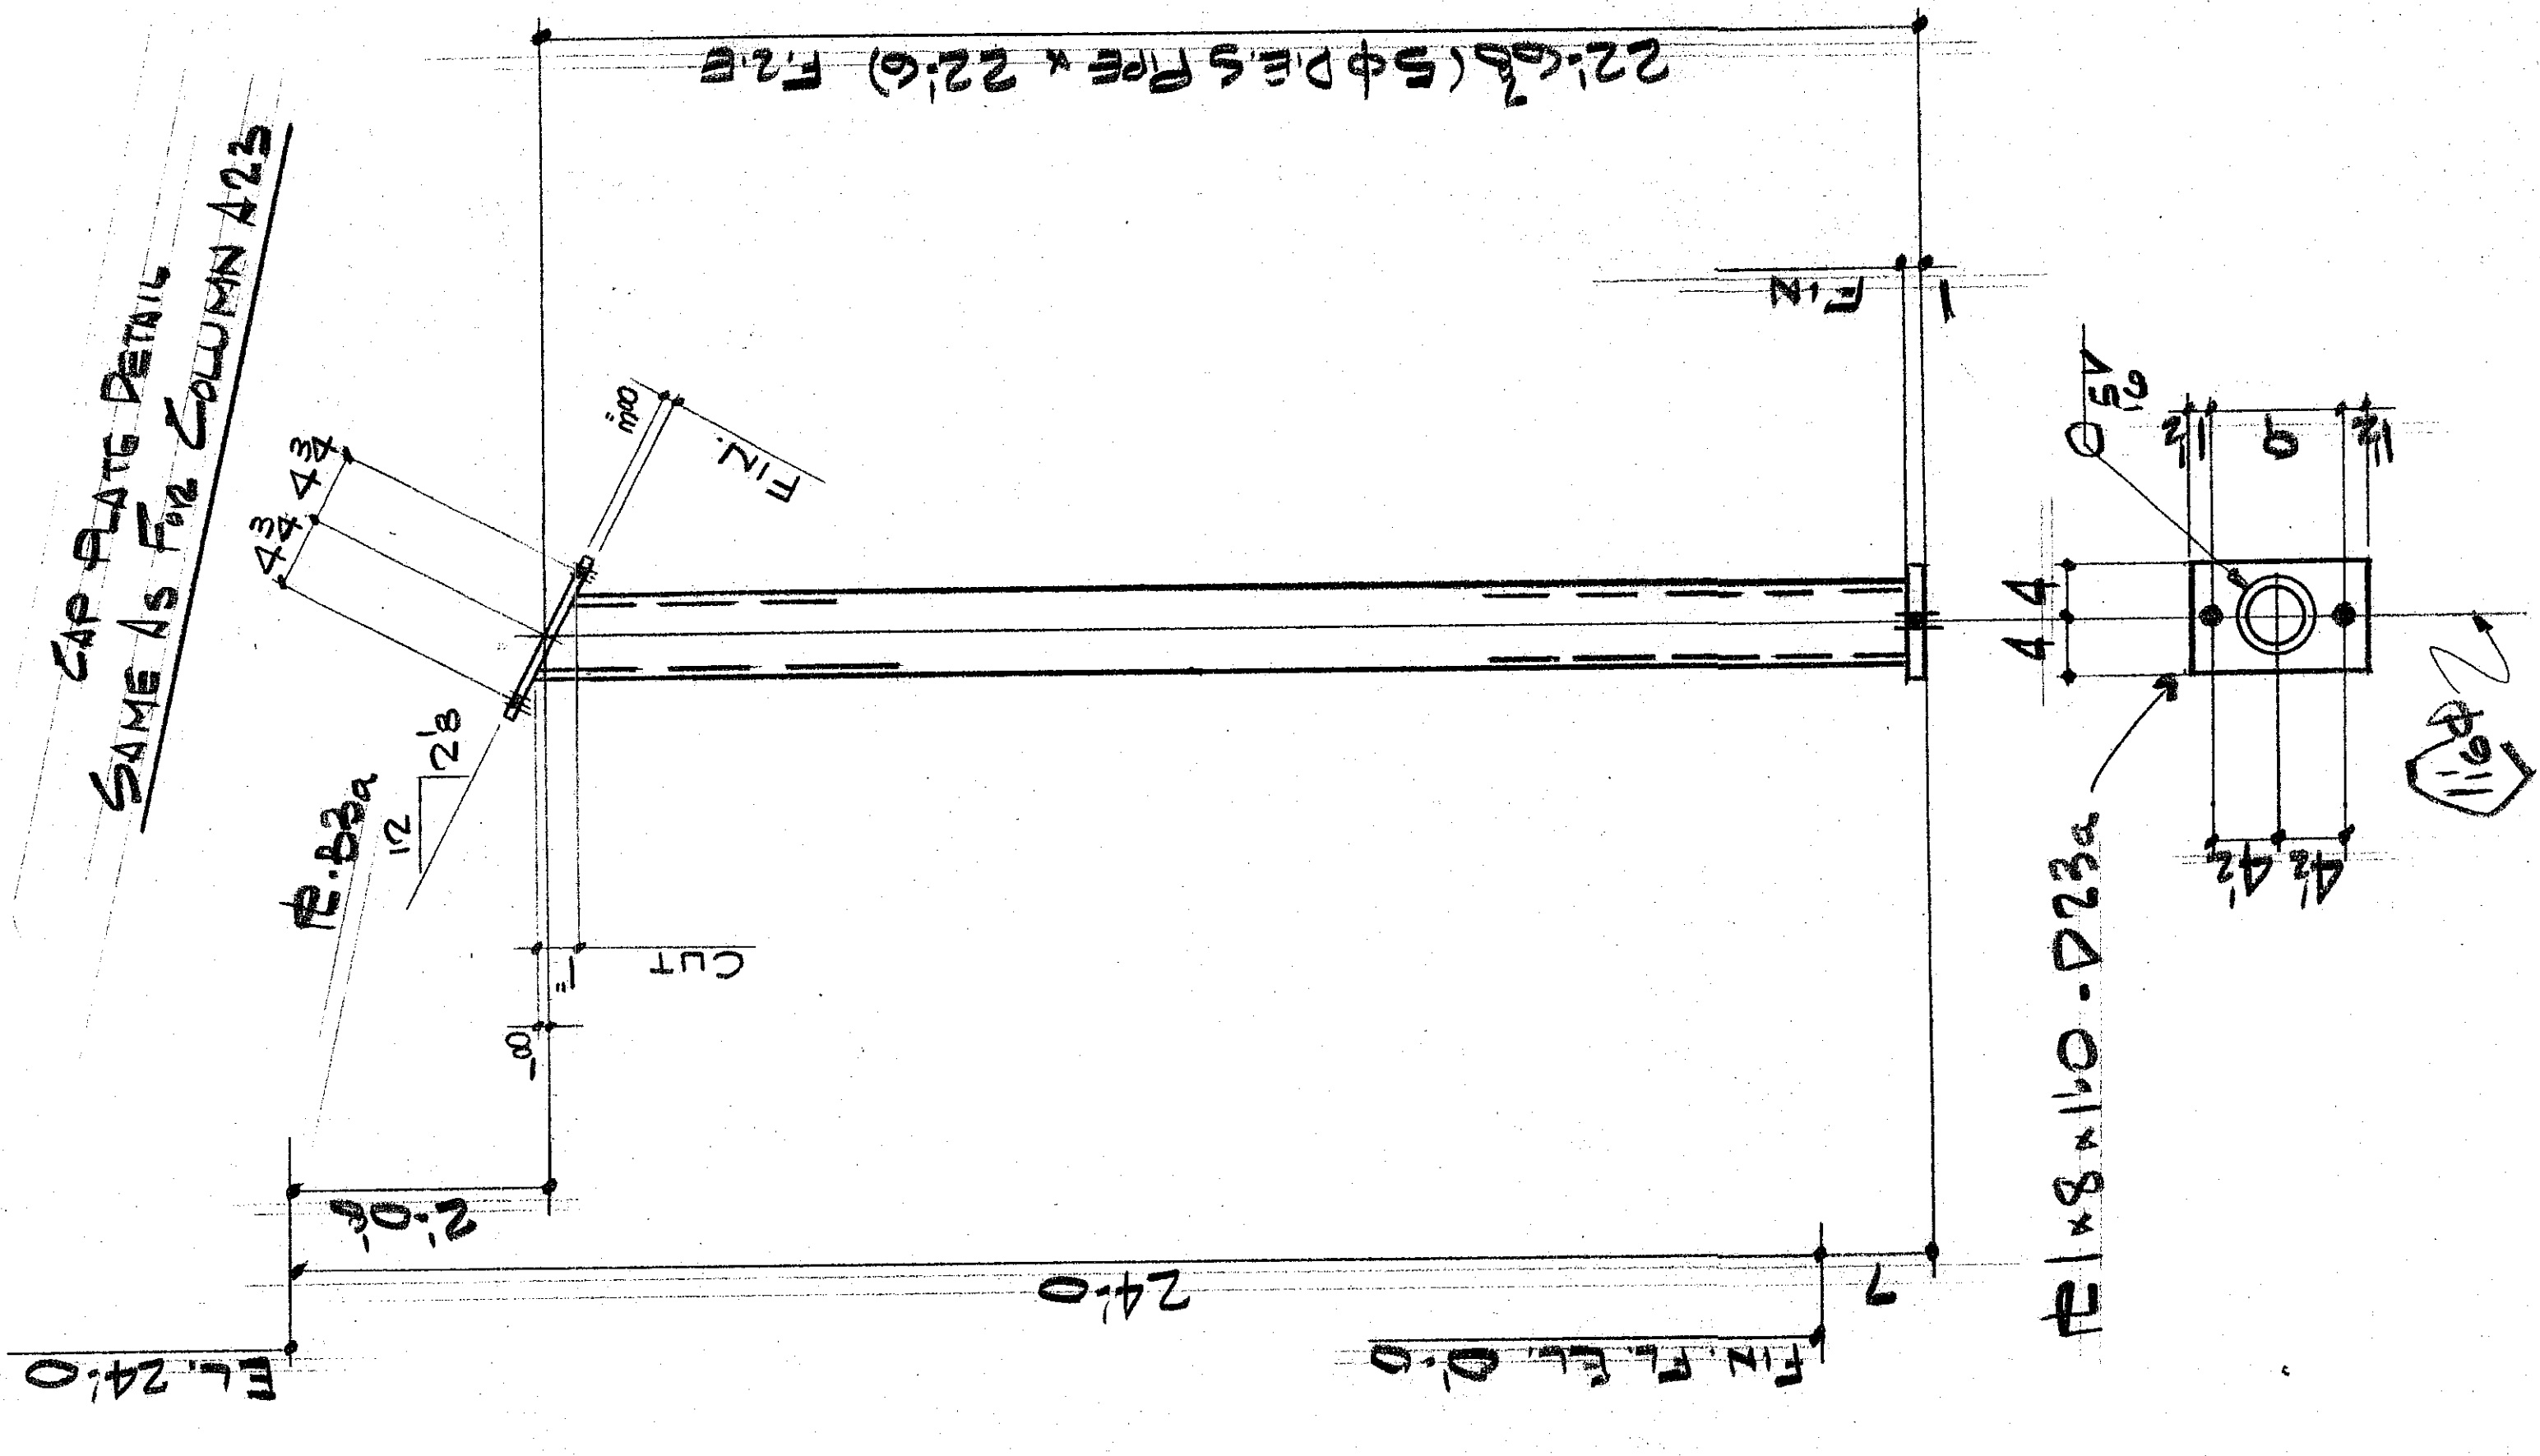
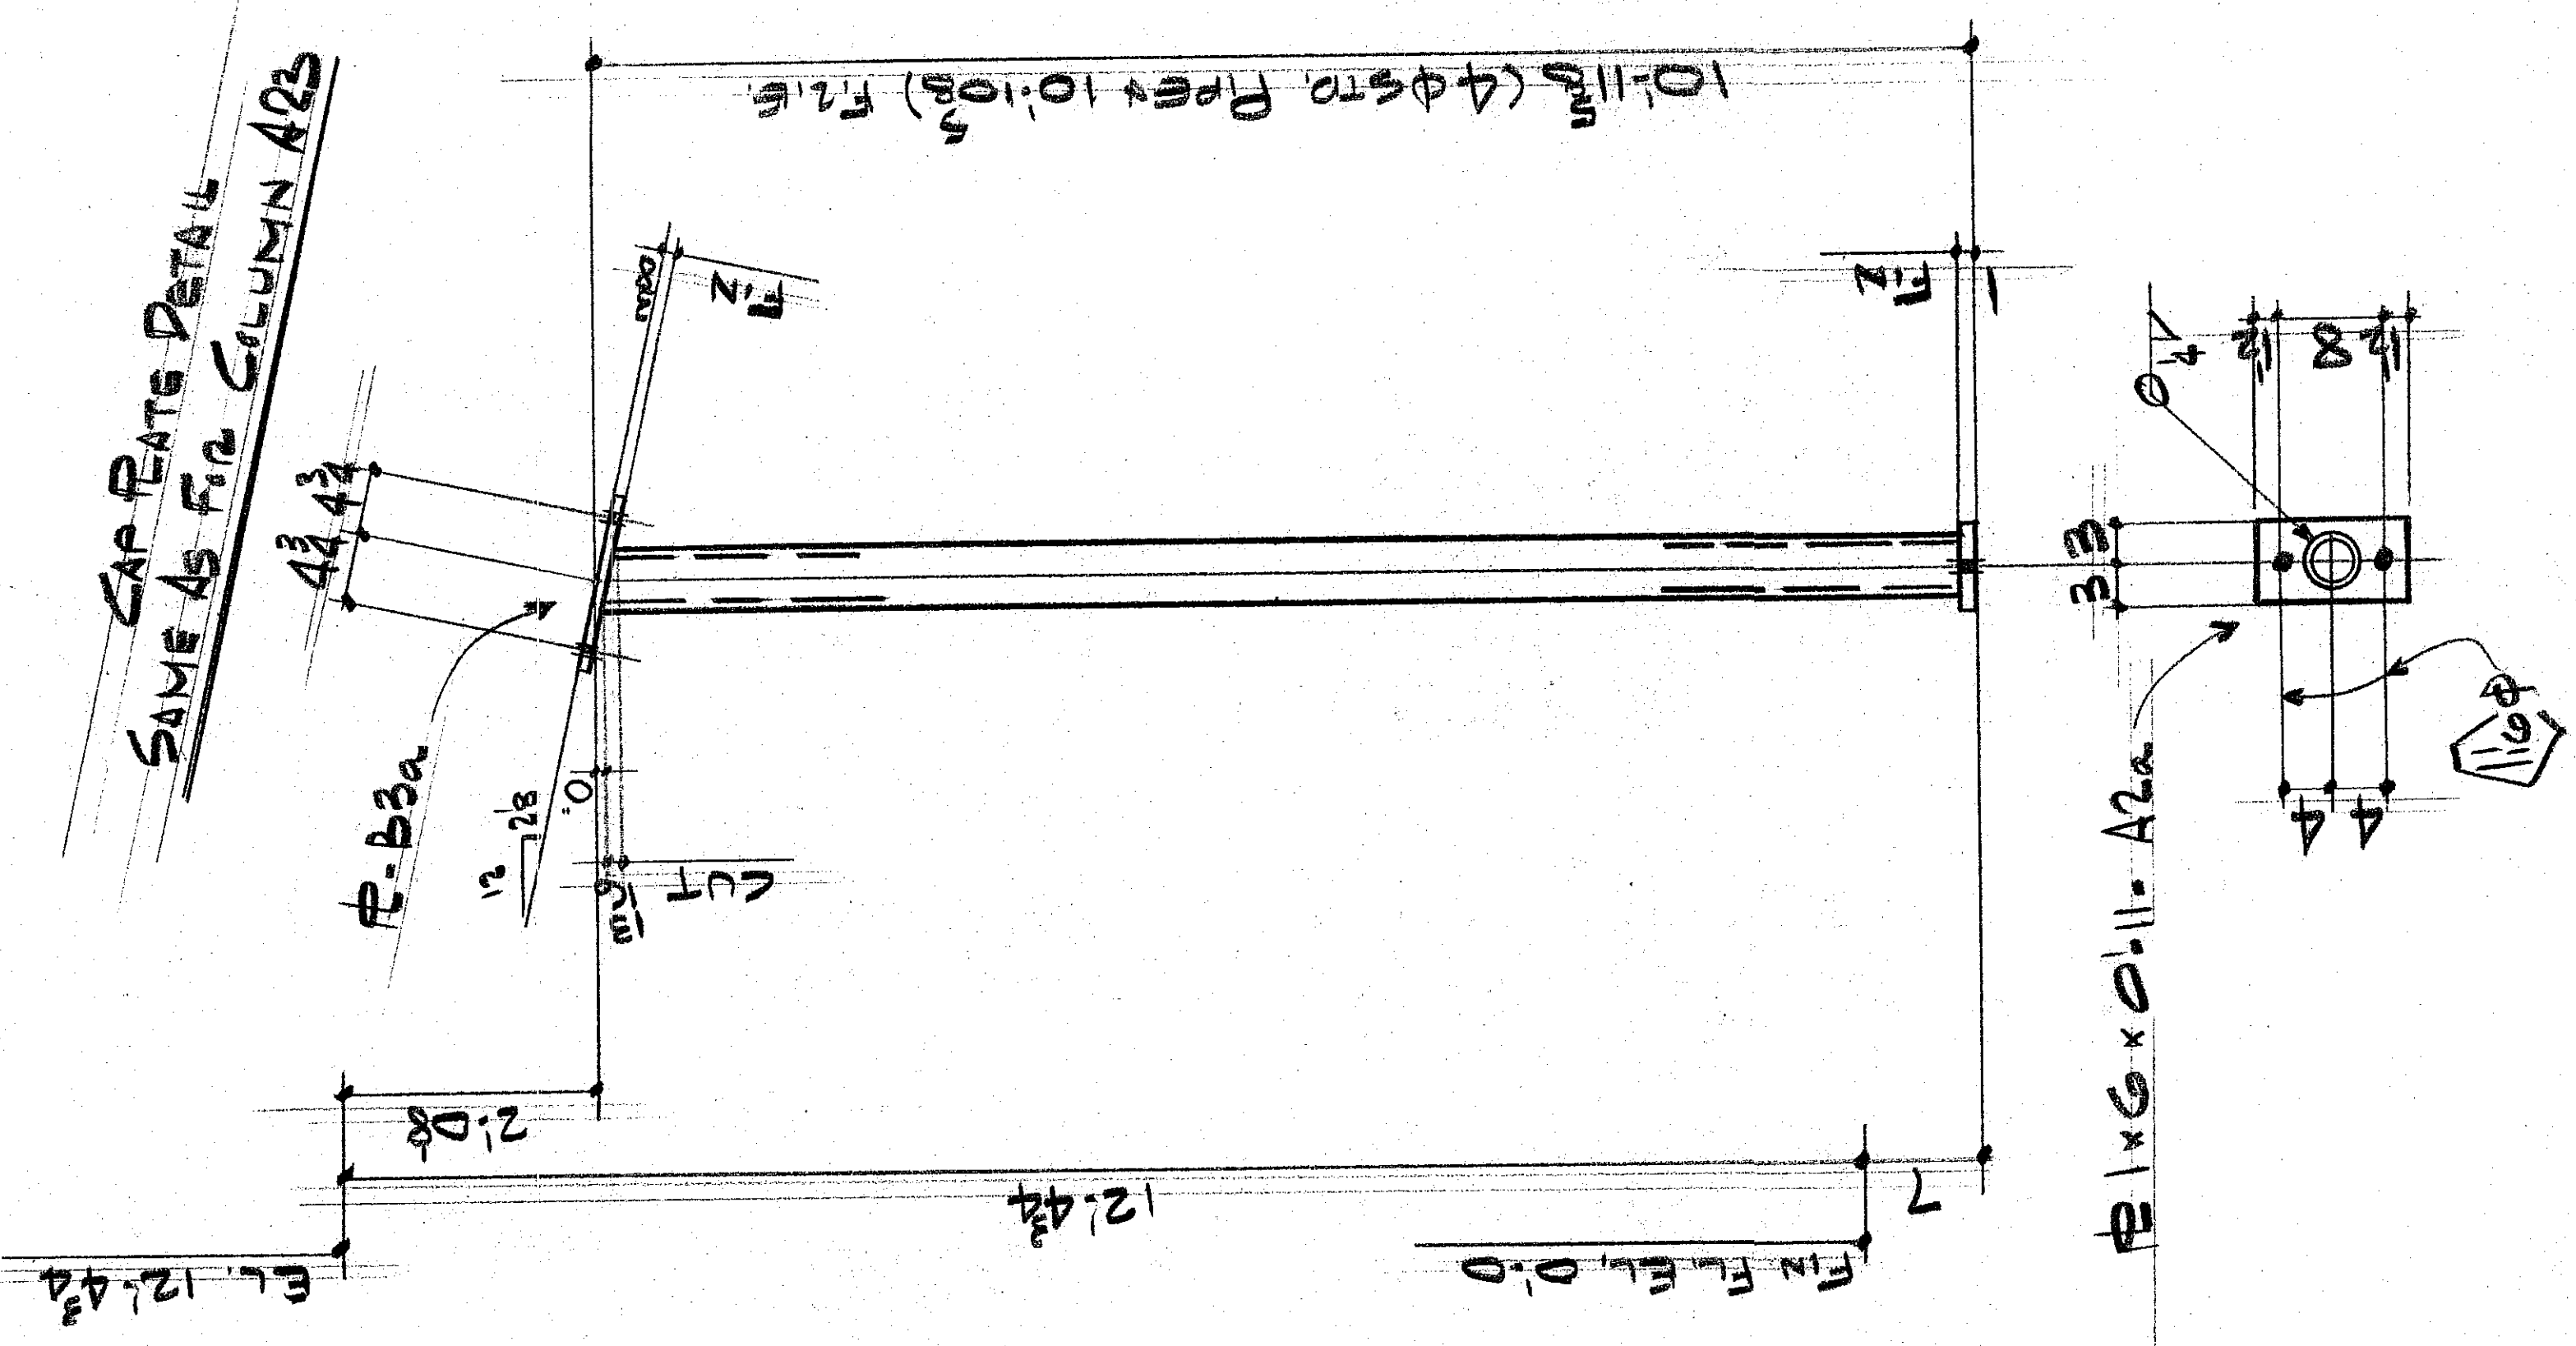


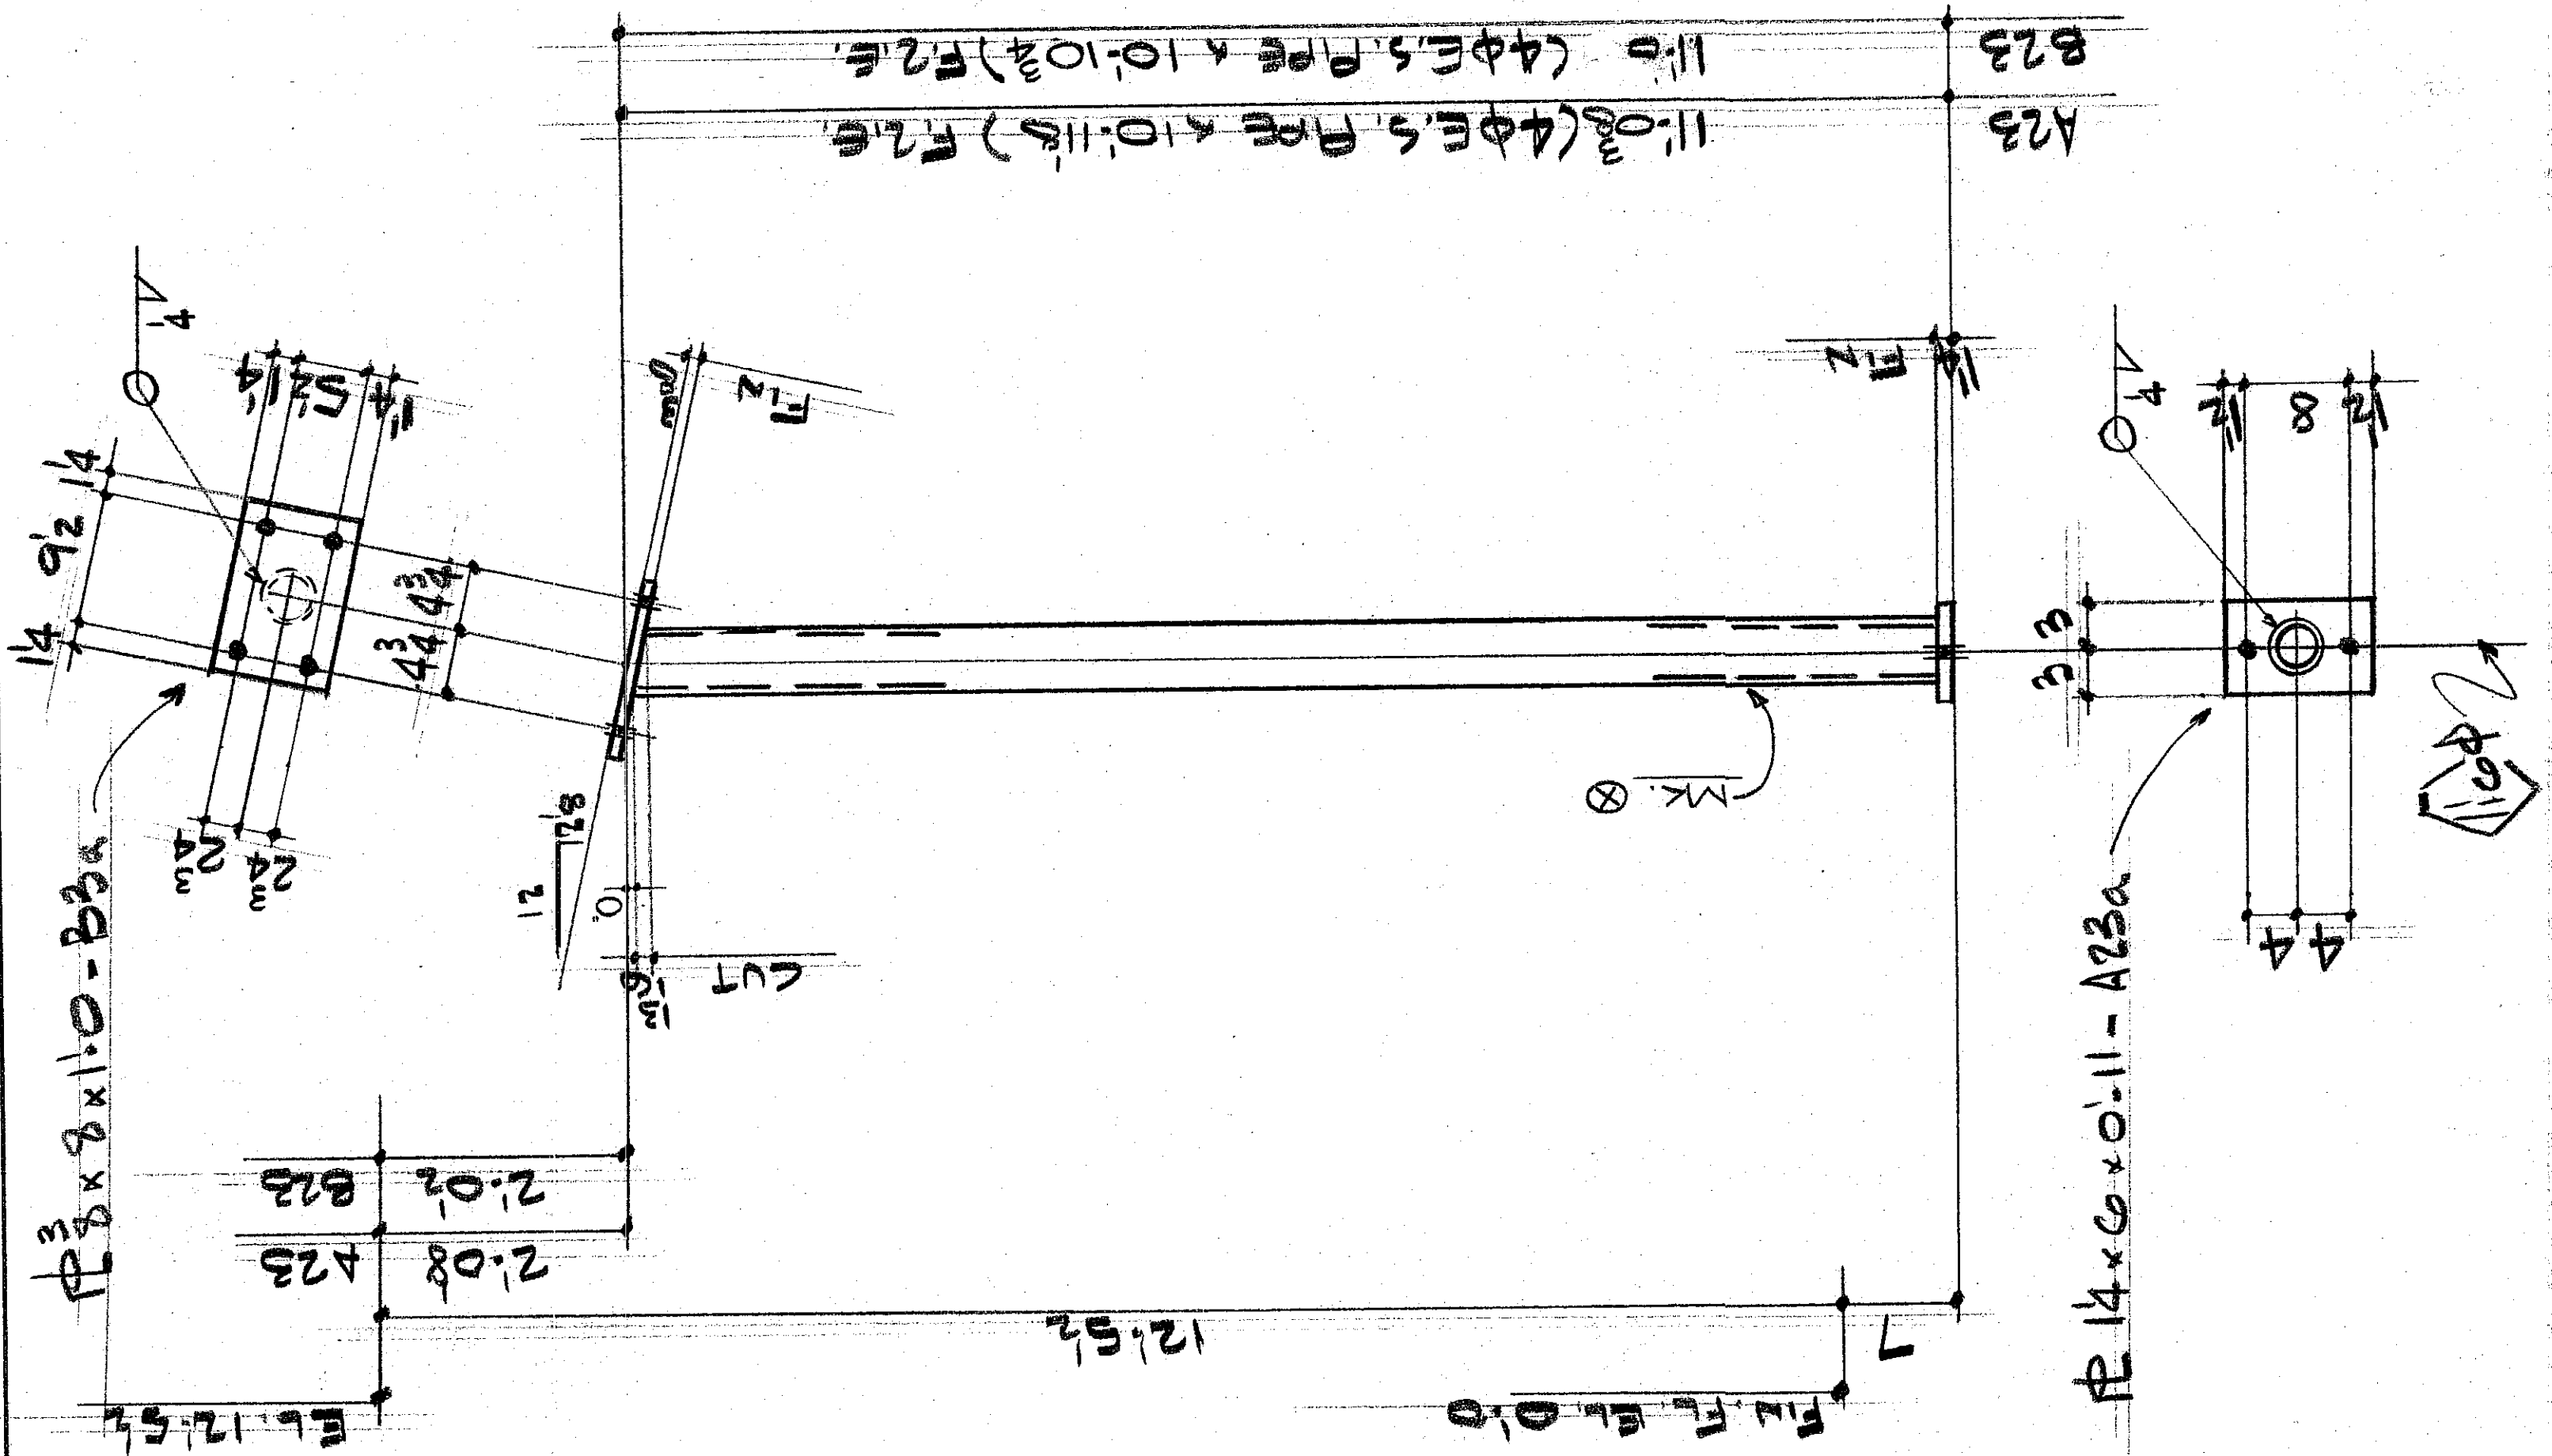

CAP PLATE DETAIL
SAME AS FOR COLUMN A23

CAP PLATE DETAIL
SAME AS FOR COLUMN A23

ONE - COLUMN - A23

ONE - do - B23

2 - COLUMNS - C23

ONE - COLUMN - D23

APPROVED
EVERETT I. BROWN CO.

DATE MAR 21 1

APPROVED DRAWINGS
FOR FIELD USE
DATE MAR 21 1983

ISSUE	#	FOR	DATE	BY	DESCRIPTION	REV	DATE	BY
1	3	APP	4/16/83	AT				
2	4	FIELD	5/1/83	MM				
3	4	FIELD	5/1/83	MM				
4	4	FIELD	5/1/83	MM				
5	4	FIELD	5/1/83	MM				
6	4	FIELD	5/1/83	MM				
7	4	FIELD	5/1/83	MM				
8	4	FIELD	5/1/83	MM				
9	4	FIELD	5/1/83	MM				
10	4	FIELD	5/1/83	MM				

INTERSTATE WELDING & FABRICATION, INC. 1670 DAVIS AVENUE • TERRE HAUTE, INDIANA 47602	CHK'D. BY JACKSON ELEMENTARY SCHOOL	DWN. BY 5
HOLES 12" φ (C.U.N.)	PAINT 1-C.T. 050	JOB # 6300
CLEANING	REF. DWG.	SHT. # 23