


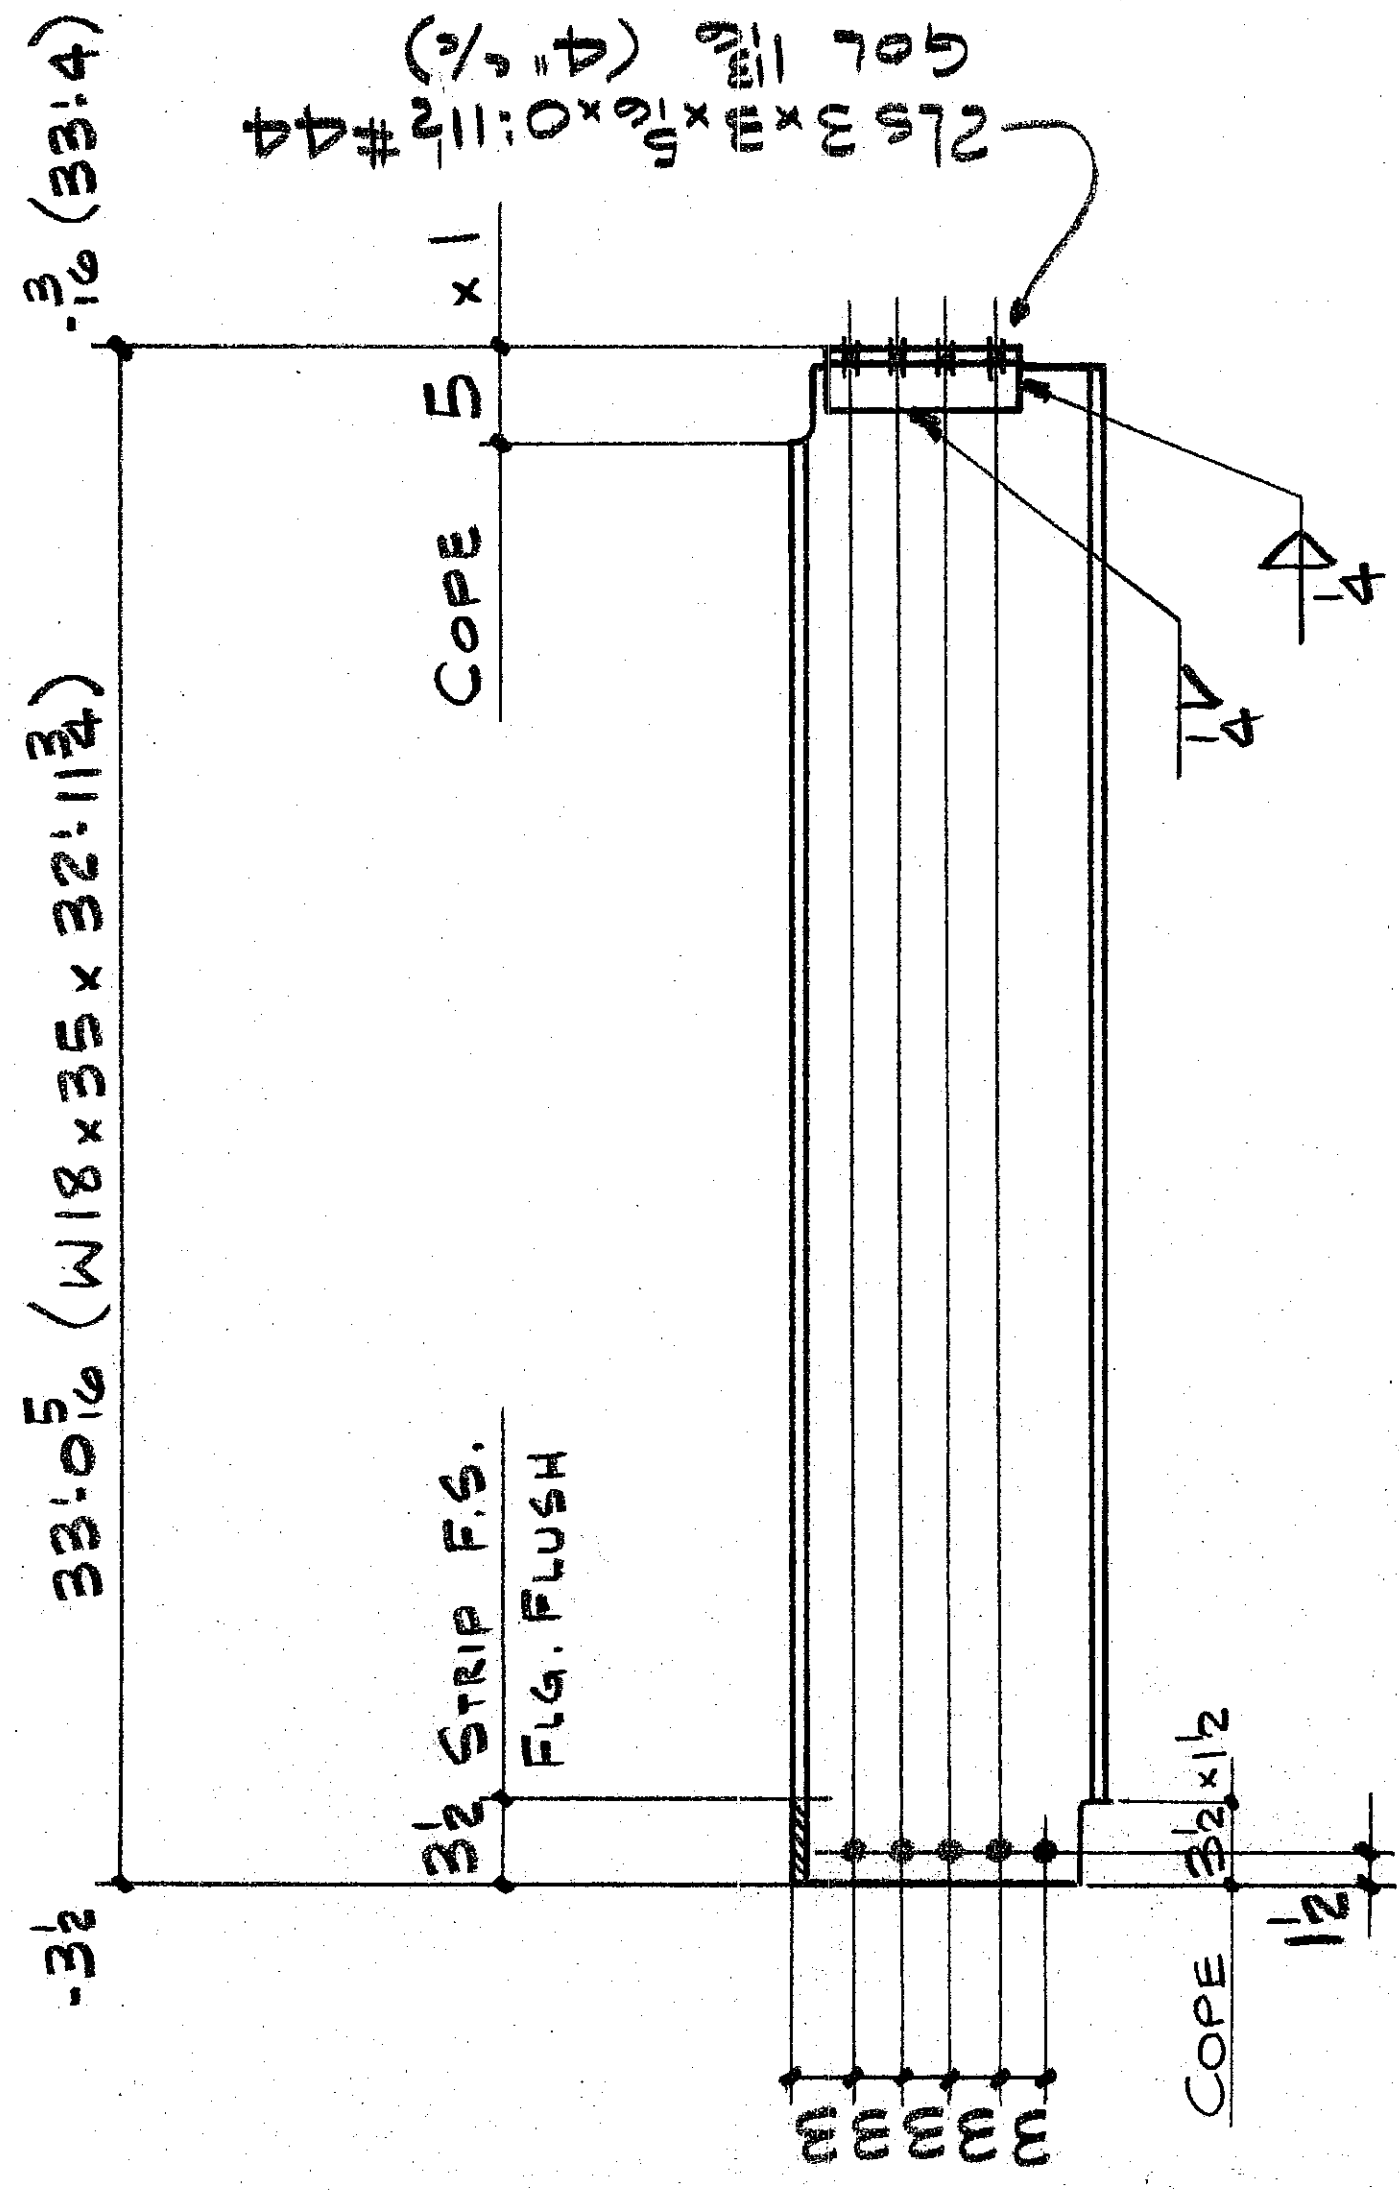


2-BEAMS-A30 (A35H)


2 - Do - B30 (opp. Hd.)

20.34φ x 2 HS 3/31


32-34 x 22 1/2 W/2-W

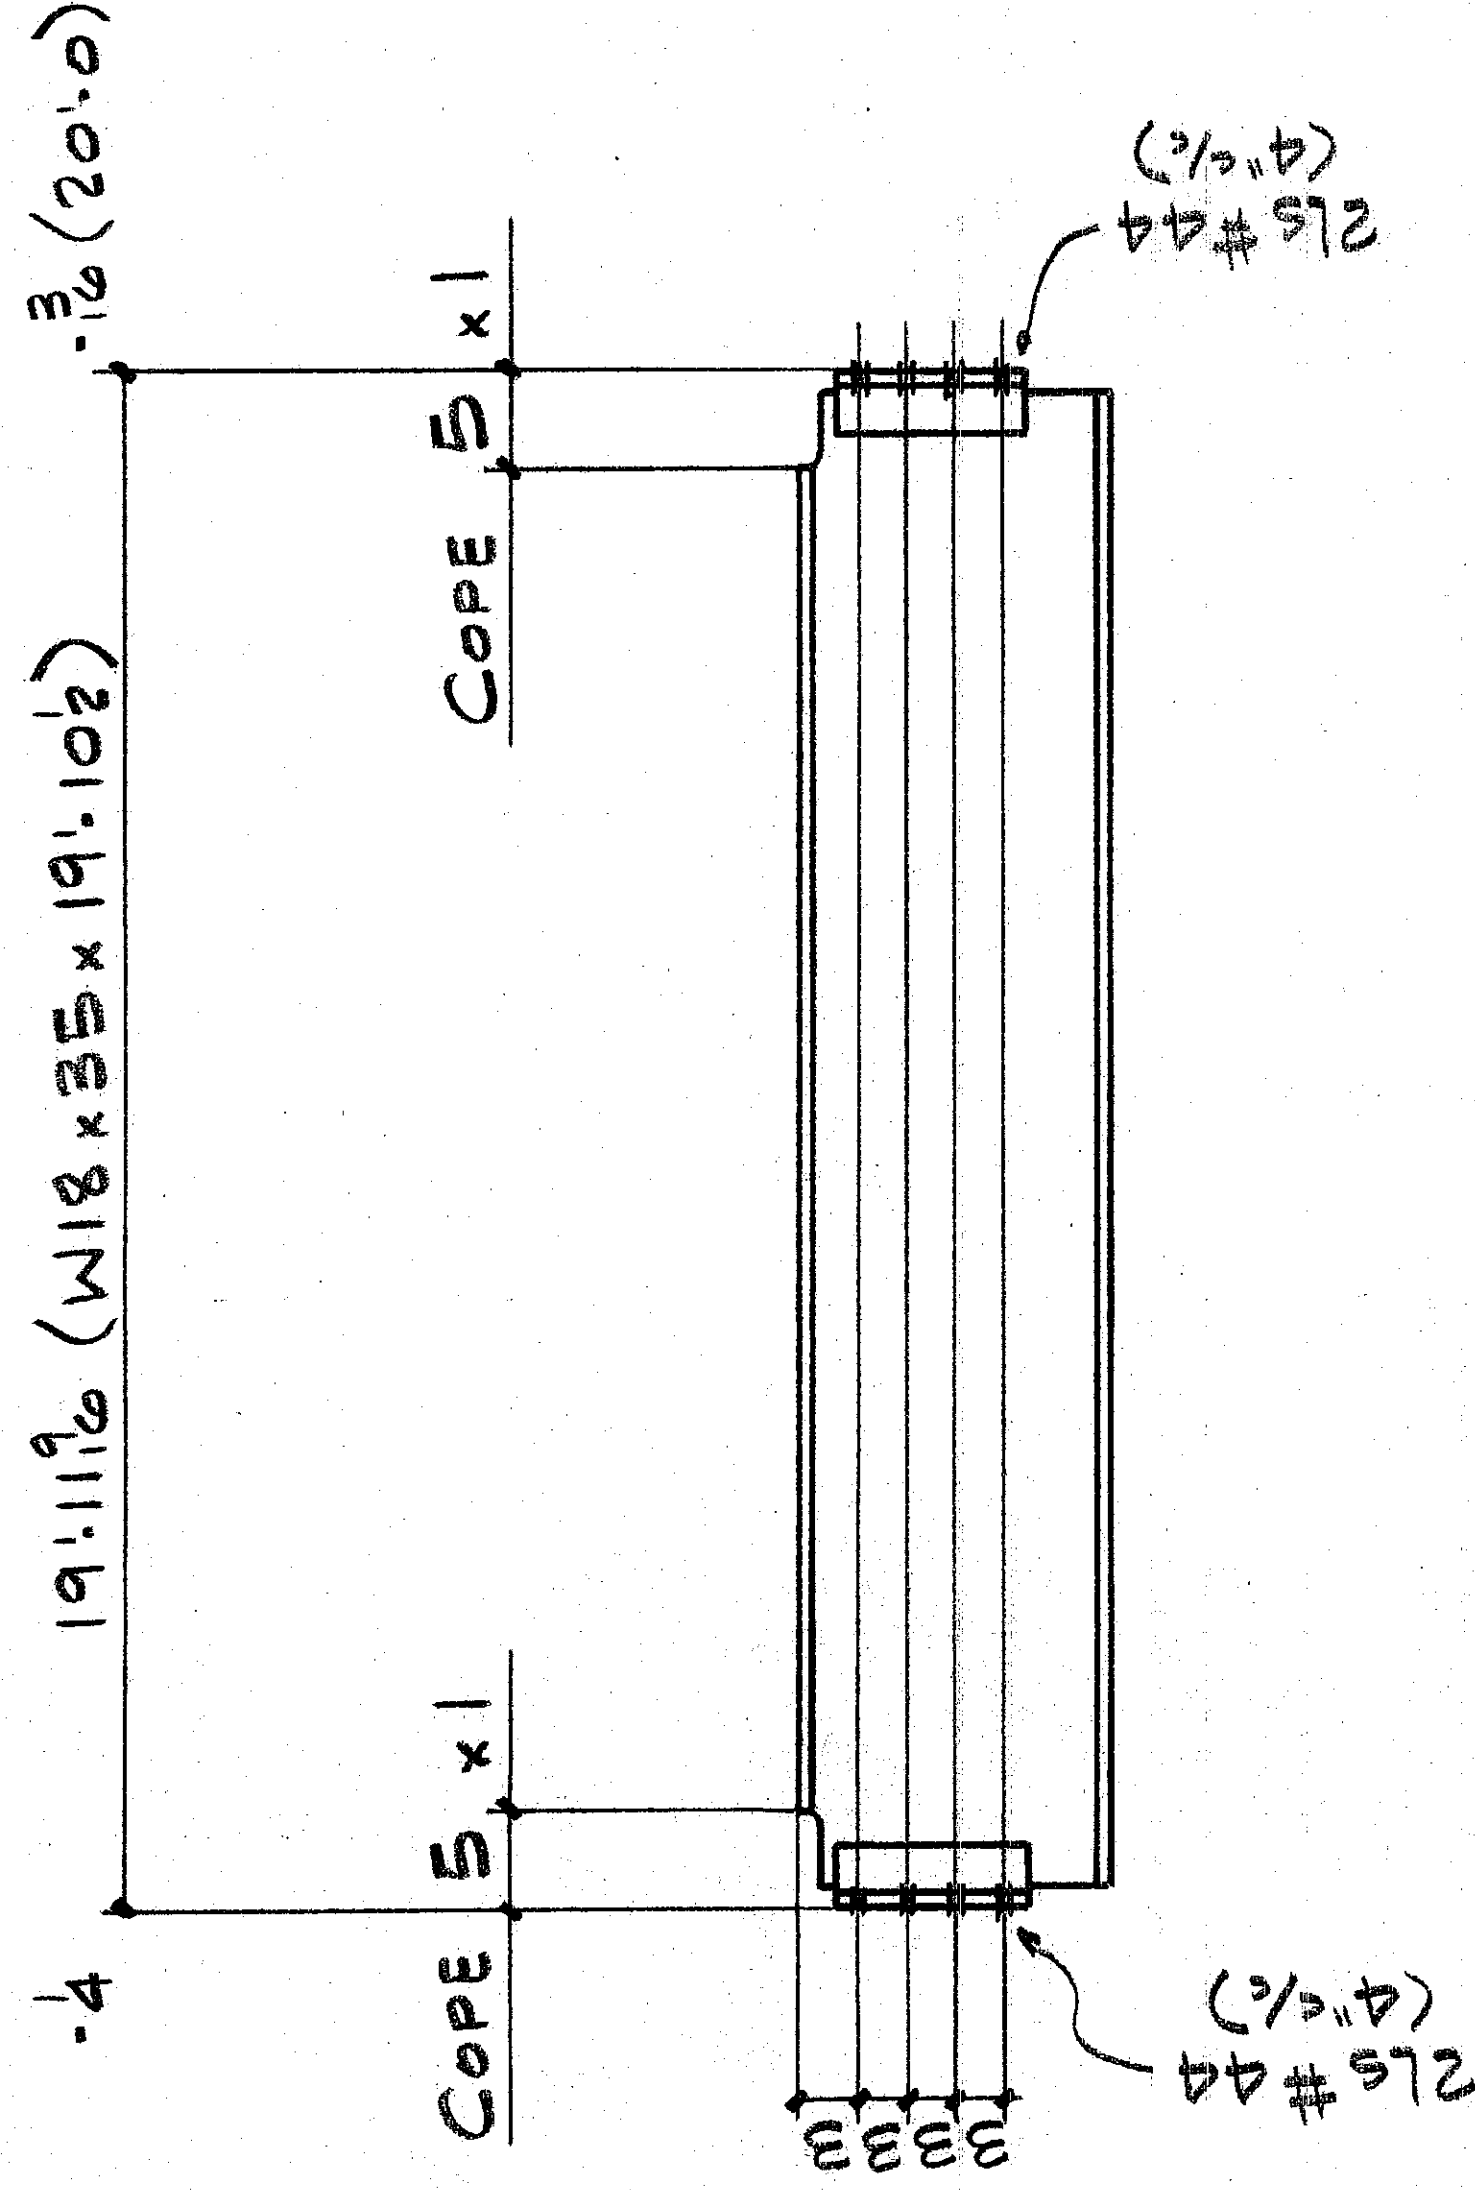

2-BEAMS-CMO

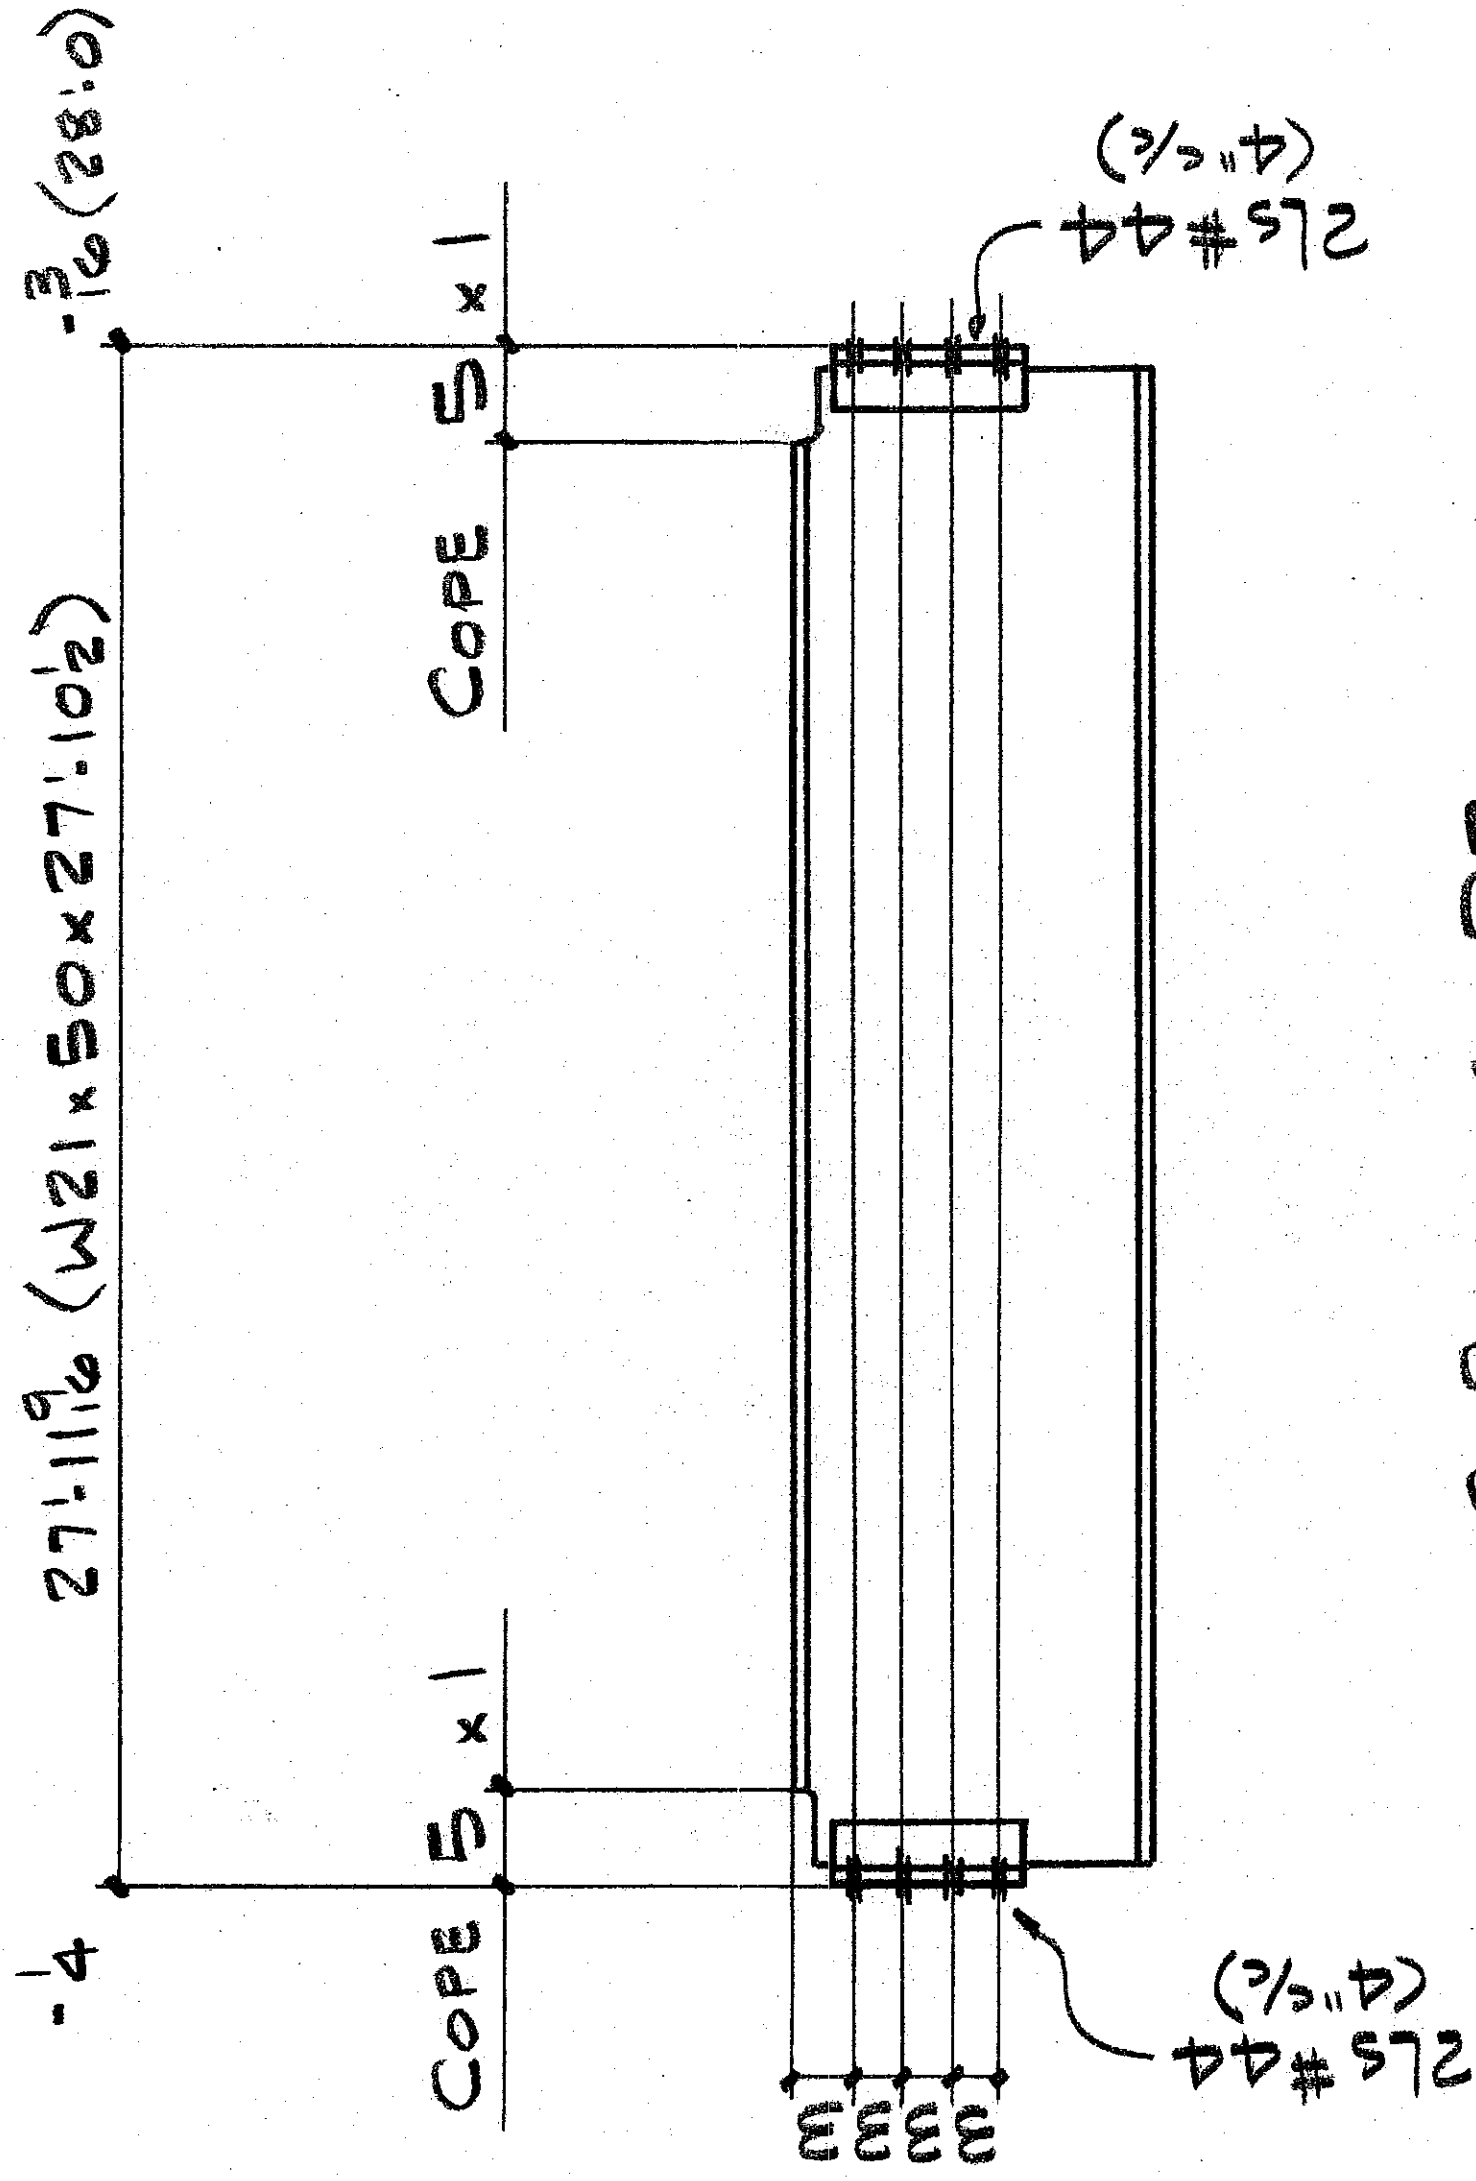
$$16.24 \phi \times 2\frac{1}{2} H_{50}^{3/2} W$$


2. BEANS - D30

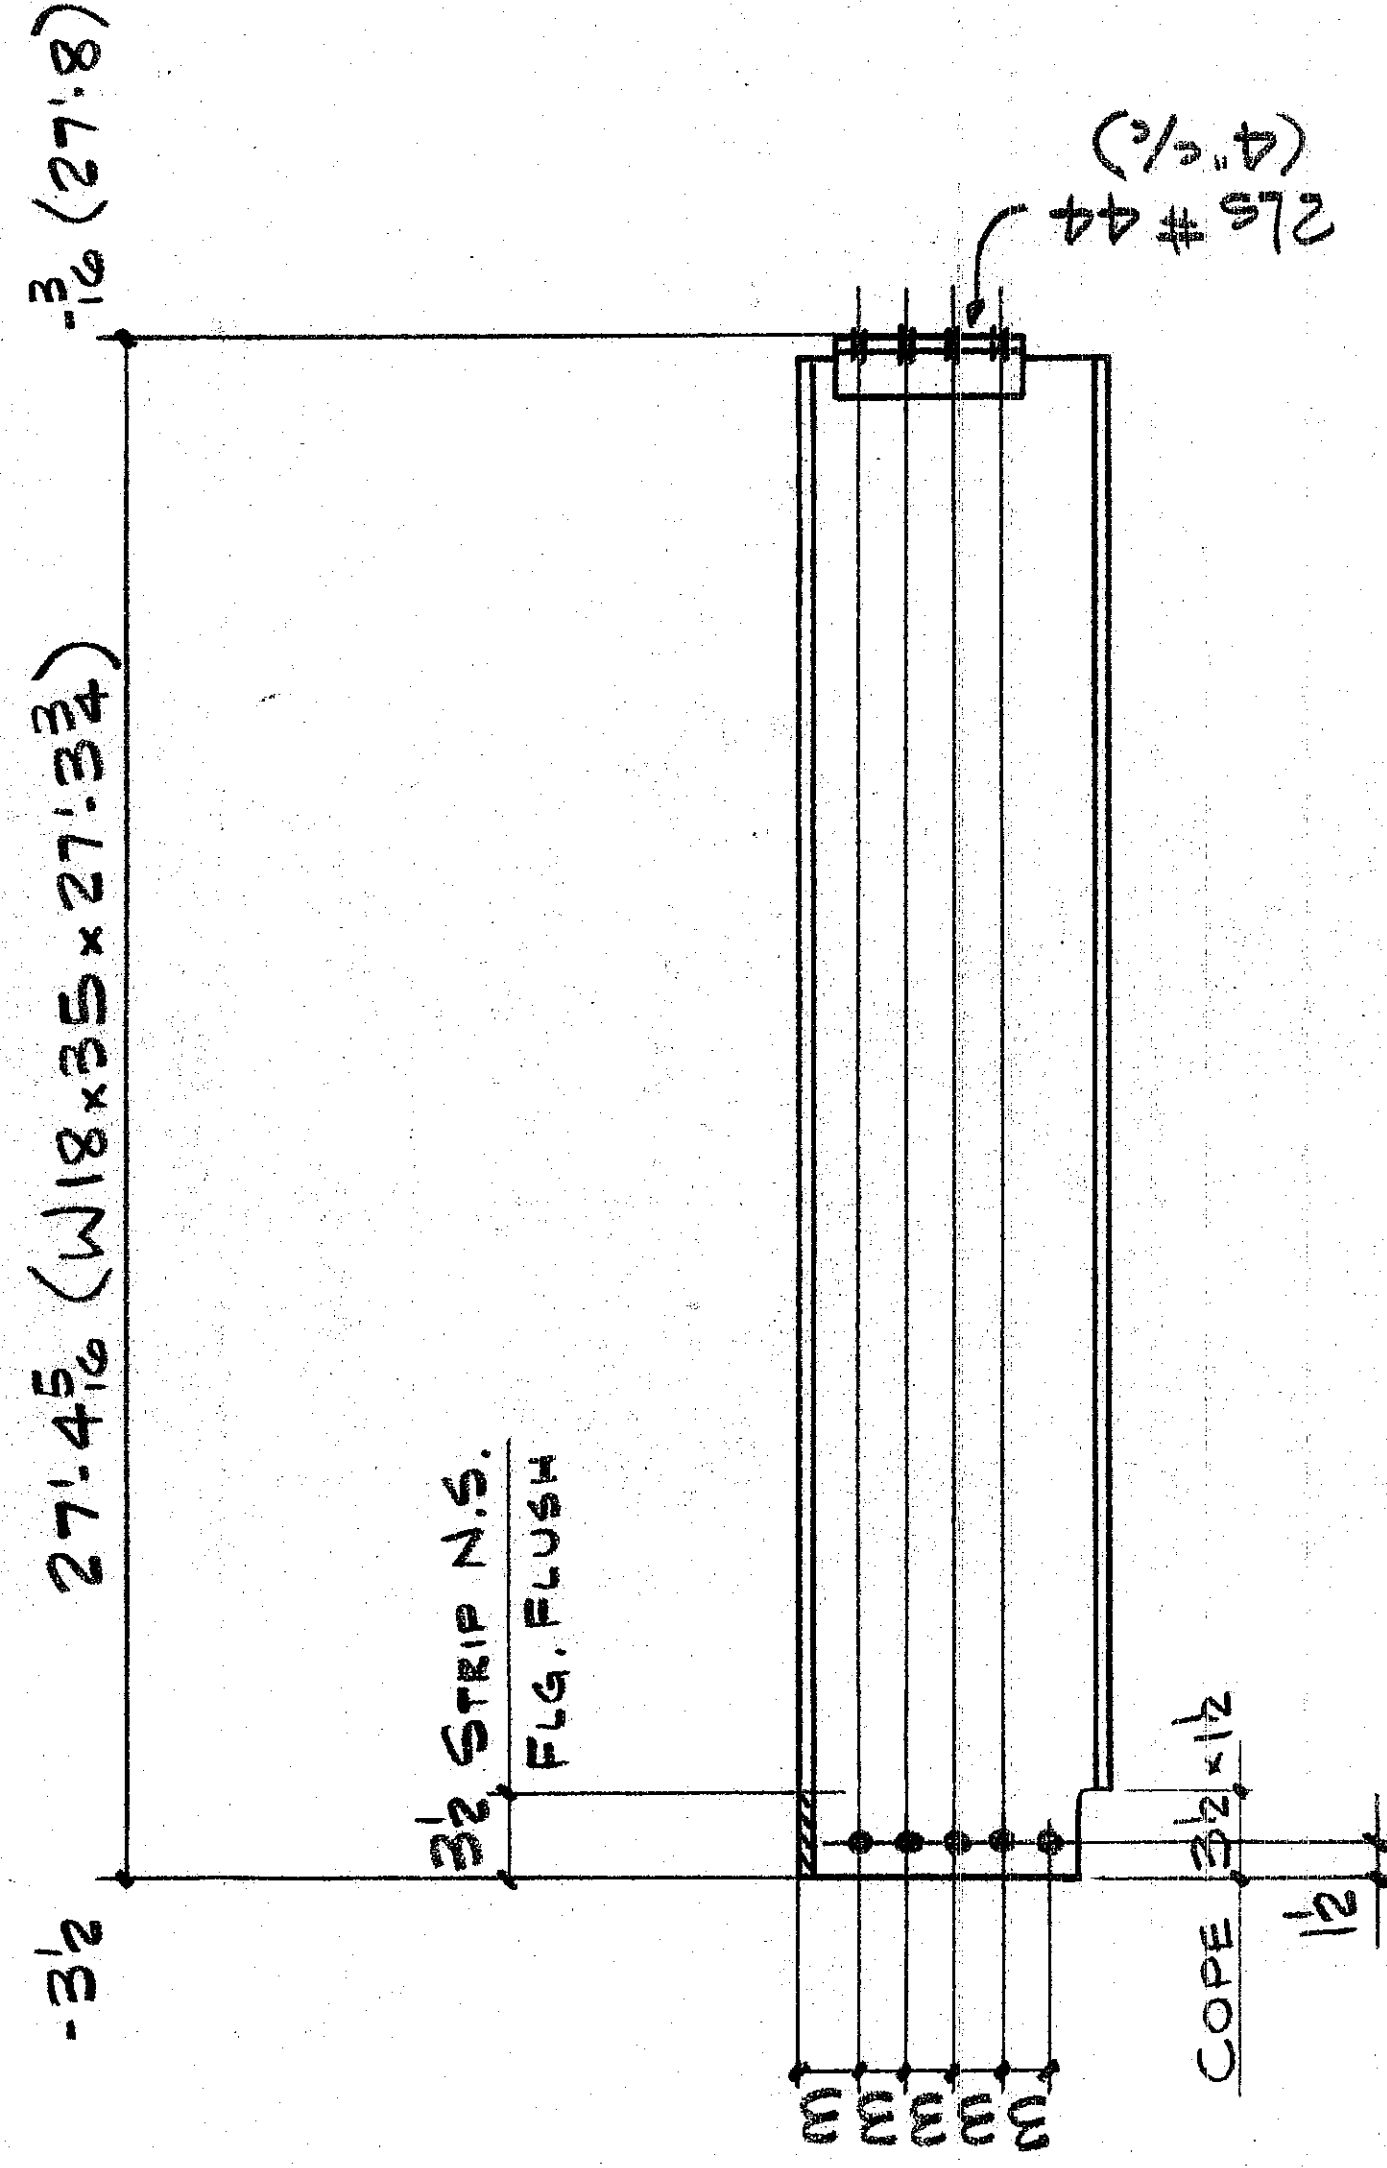

0
3
4
·
Σ
Δ
ω
0
·
ω
Z
0

5. 4. 2. 5. 3

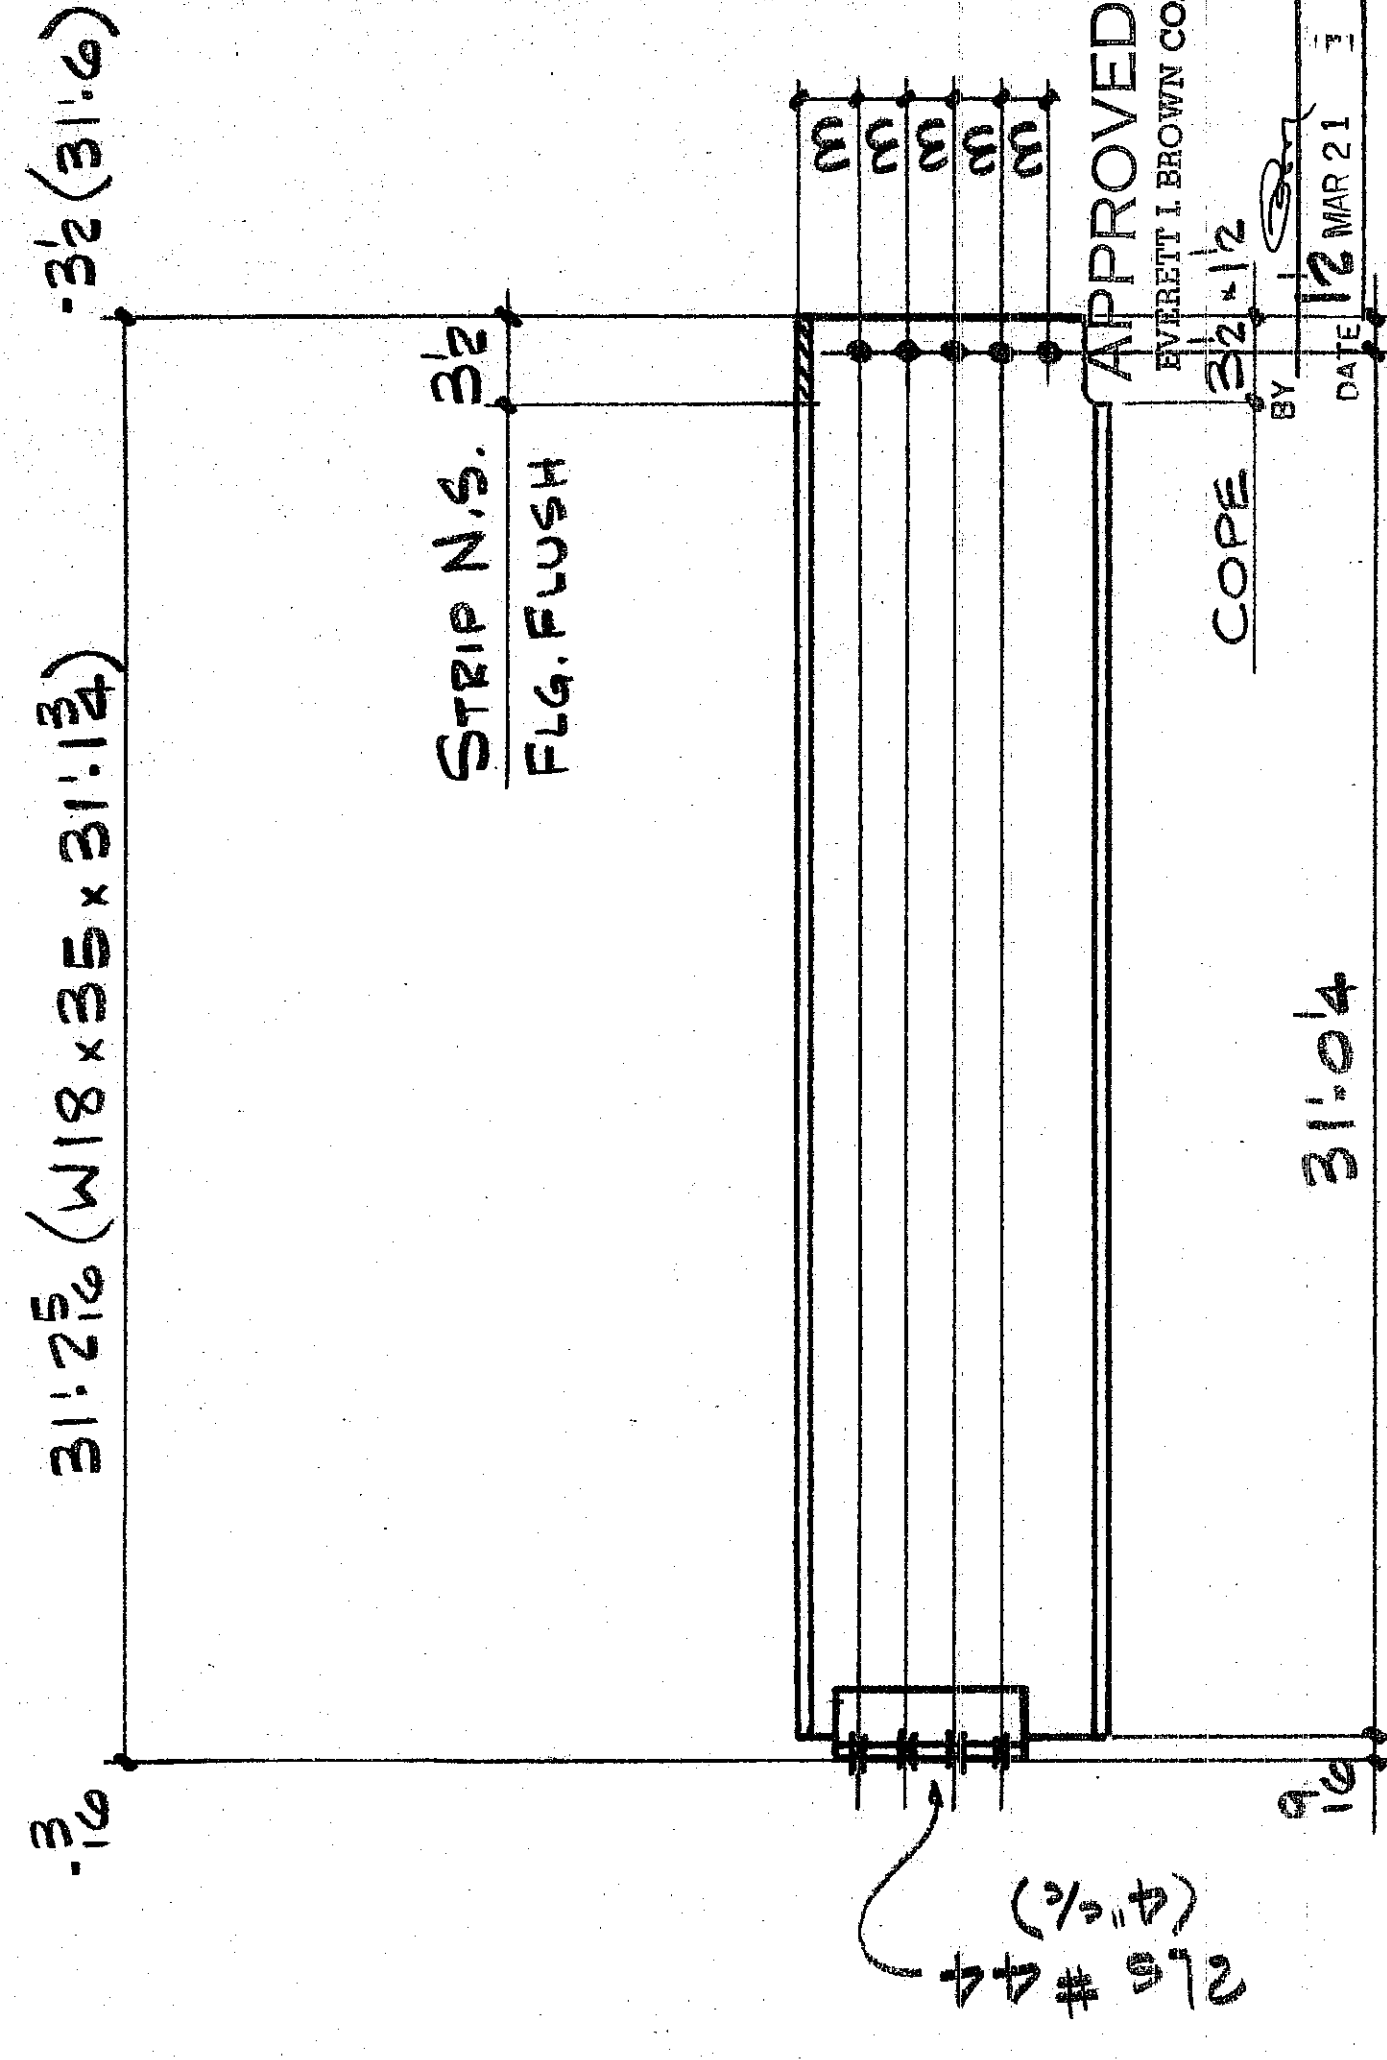

0303-3200

3/2-3

3/25/2008

ISSUE	#BP	FOR	DATE	BY
3	4	Feld	3/9/82	AK
1	3	APP	4/6/82	JH

		INTERSTATE WELDING & FABRICATION, INC. 1670 DAVIS AVENUE • TERRE HAUTE, INDIANA 47802	DWN BY WK
		JACKSON ELEMENTARY SCHOOL	CHK'D. BY B
		HOLES 130P	JOB # G300
		PAINT 1-Ct. RED	SHT. # 30
		CLEAN G. MAB-60802	
		REF. DWGS.	
		MADE	
		REV.	
		DATE	
		DESCRIPTION	