



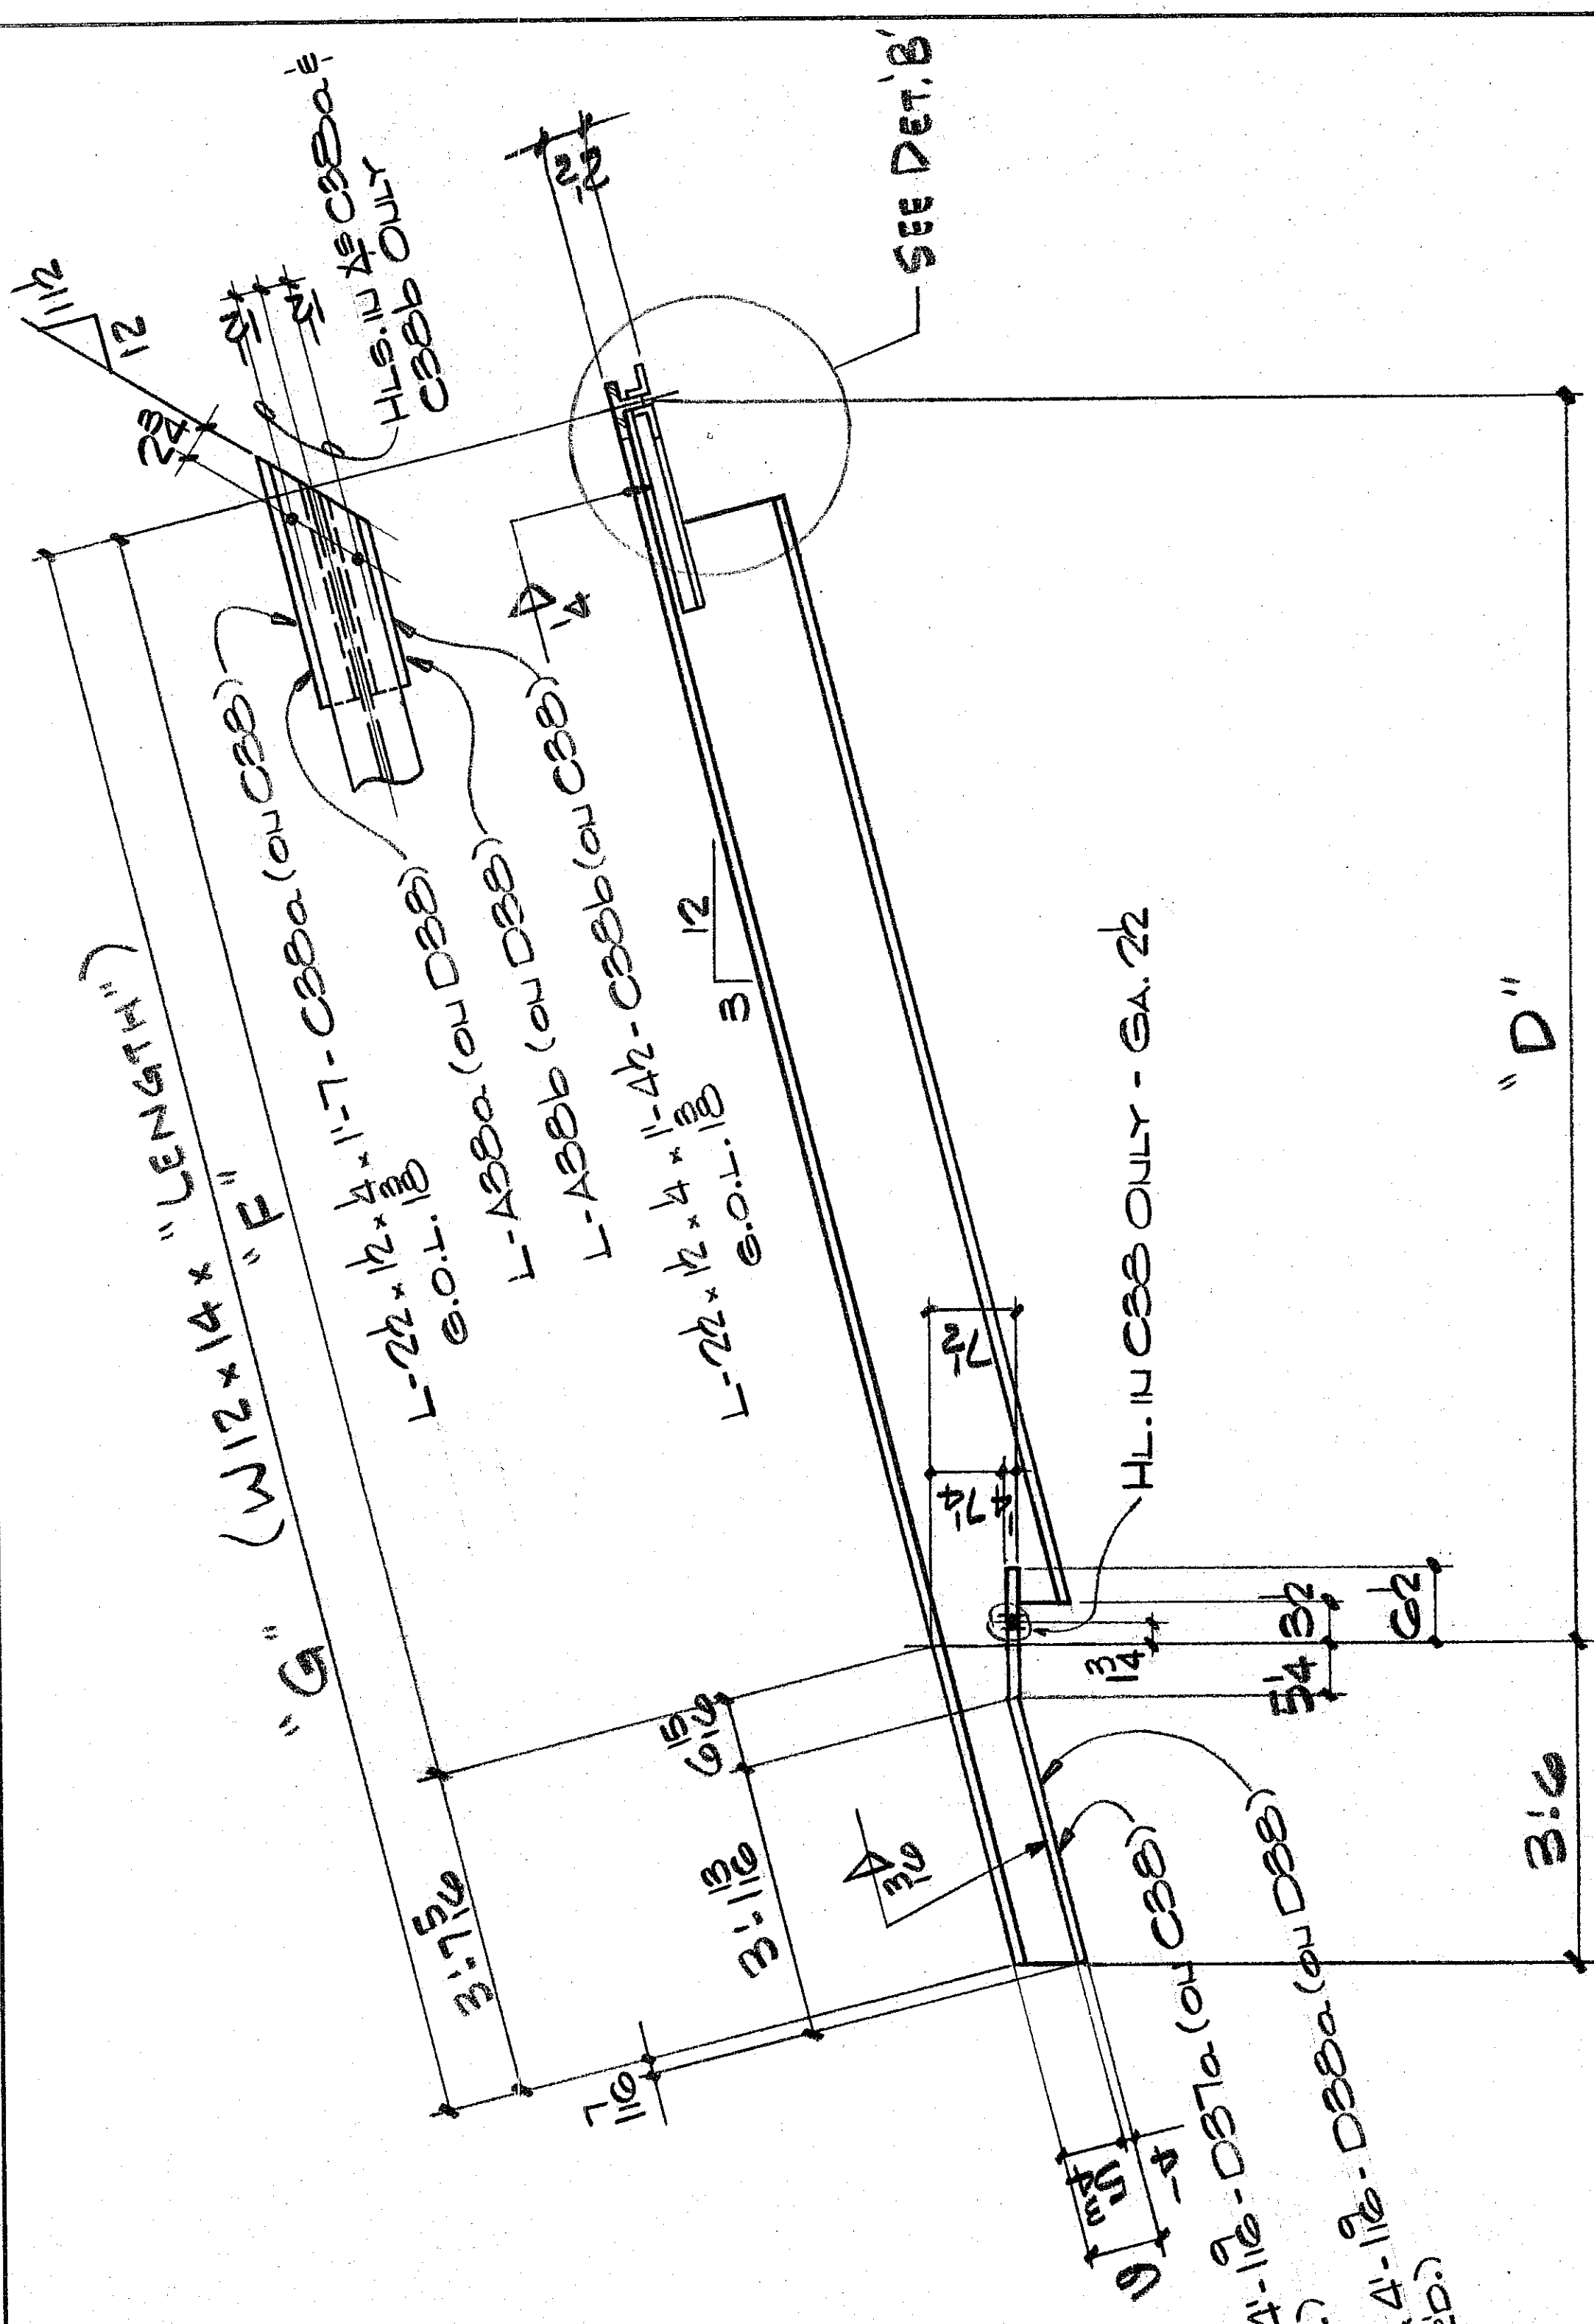

BEAM SCHEDULE					
QUAN.	"D"	"F"	"G"	"LENGTH"	MARK
ONE	24'2	24:10 $\frac{5}{8}$	28:5 $\frac{5}{8}$	28:9 $\frac{1}{8}$	C38
ONE	20'2	20:8 $\frac{13}{16}$	24:4 $\frac{1}{8}$	24:7 $\frac{5}{8}$	D38

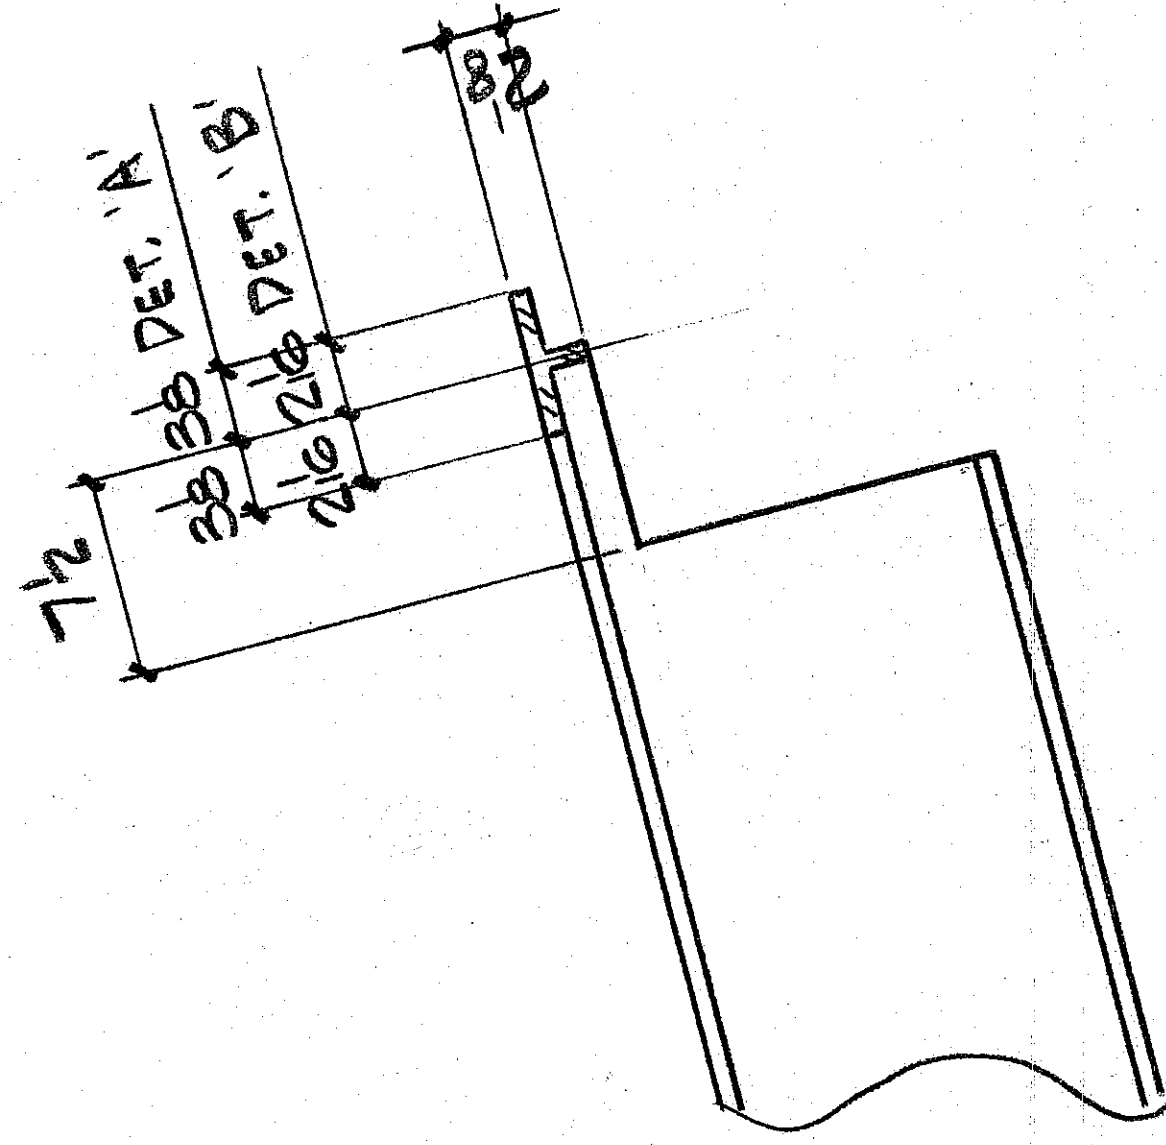

DETAIL 'B'

APPROVED DRAWINGS
FOR FIELD USE
DATE _____

ISSUE	#BP	FOR	DATE	BY				
3	4	Field	3/9/83	AA				
1	2	ADD	12/04	A				

DOWN BY	WK	CHK'D. BY	WK
JOB #	6300	SHT. #	38
 INTERSTATE WELDING & FABRICATION, INC. 1670 DAVIS AVENUE • TERRE HAUTE, INDIANA 47602			
HOLES PAINT CLEAN'G. REF. DWGS. 124 1 ST. RED MAB 60802			
JACKSON ELEMENTARY SCHOOL			