



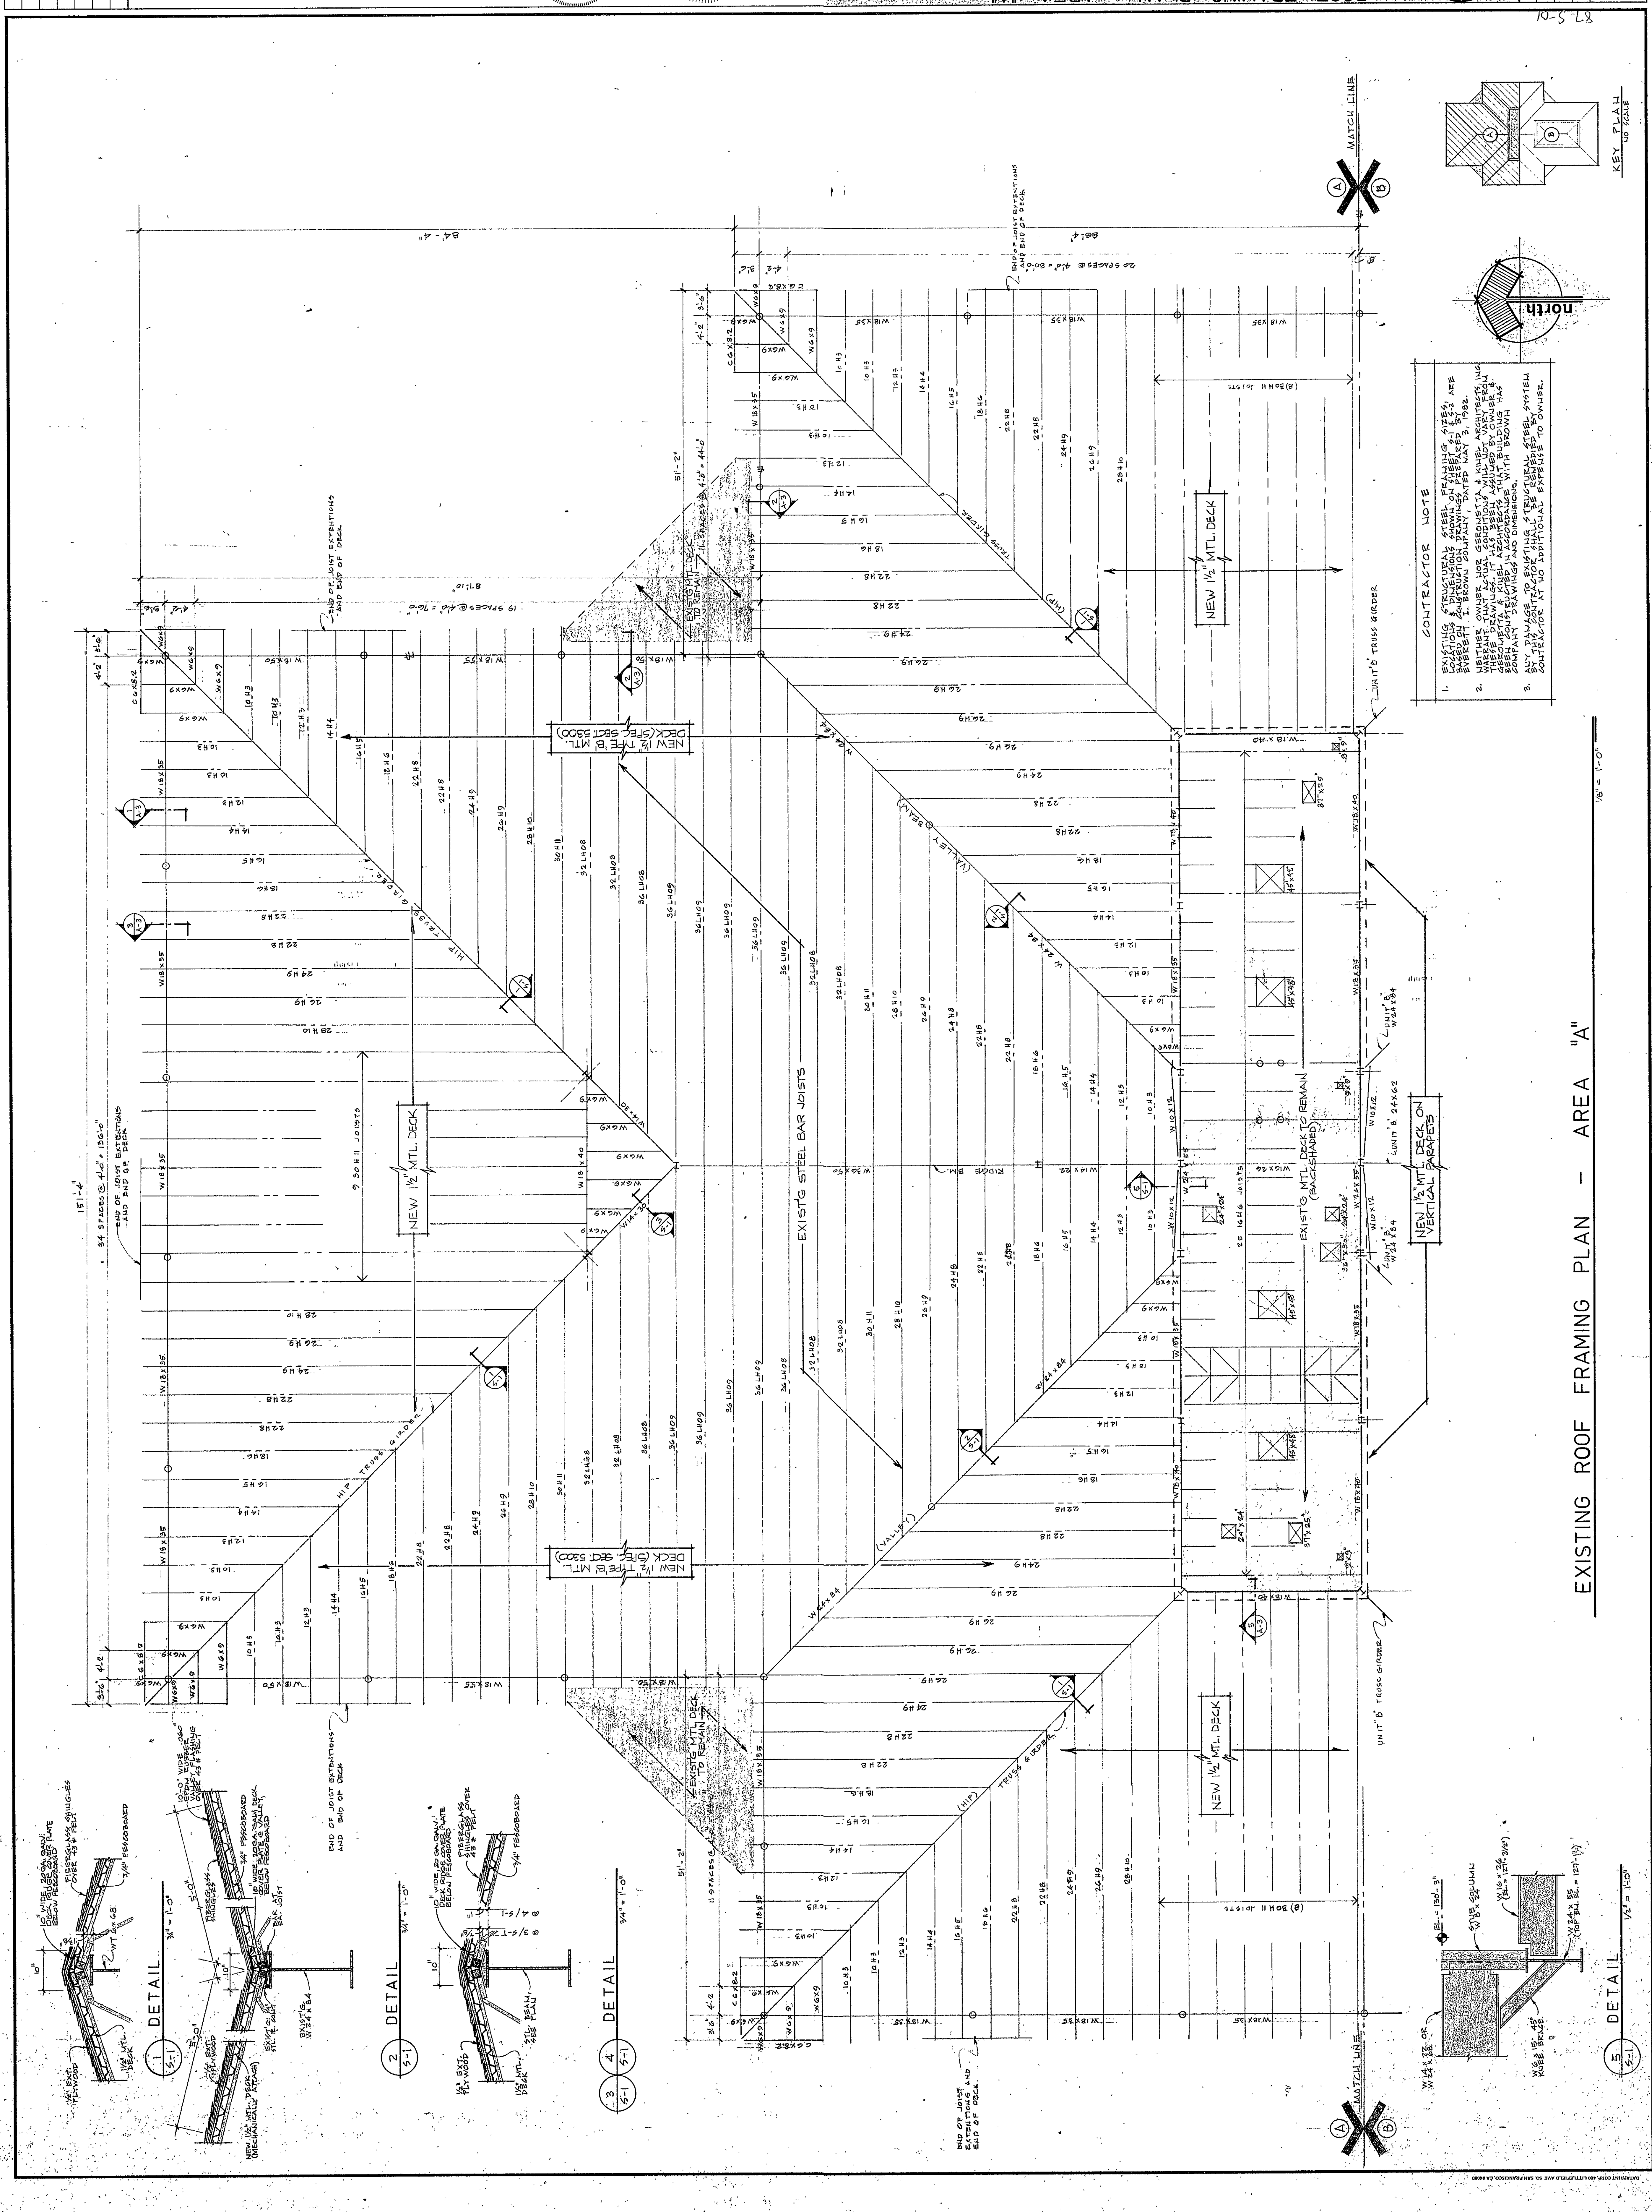


CONTRACTOR NOTE

- EXISTING STRUCTURAL STEEL FRAMING, SIZE, LOCATION & DIMENSIONS SHOWN ON THESE PLANS ARE BASED ON RECORD DRAWINGS DATED MAY 3, 1982, PREPARED BY BROWN COMPANY.
- NEITHER OWNER NOR GEROMETTA & KINKEL ARCHITECTS, INC. HAS BEEN ASSURED BY OWNER'S REPRESENTATIVE THAT THE EXISTING STRUCTURAL STEEL FRAMING IS IN ACCORDANCE WITH THE COMPANY DRAWINGS AND DIMENSIONS.
- ANY DAMAGE TO EXISTING STEEL FRAMING SYSTEM DURING CONSTRUCTION SHALL BE REPAIRED BY THE CONTRACTOR AT NO ADDITIONAL EXPENSE TO OWNER.

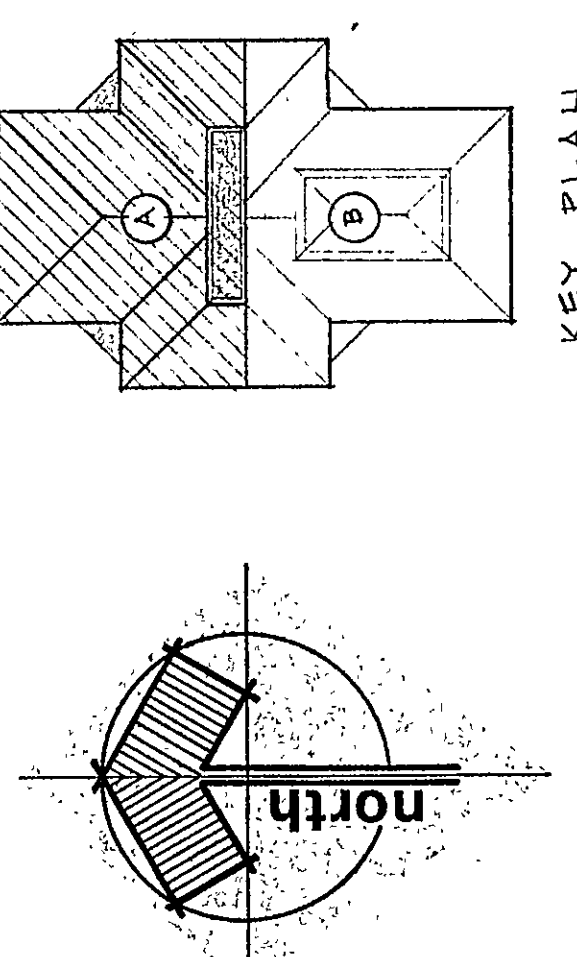


EXISTING ROOF FRAMING PLAN - AREA "A"


1
DETAIL

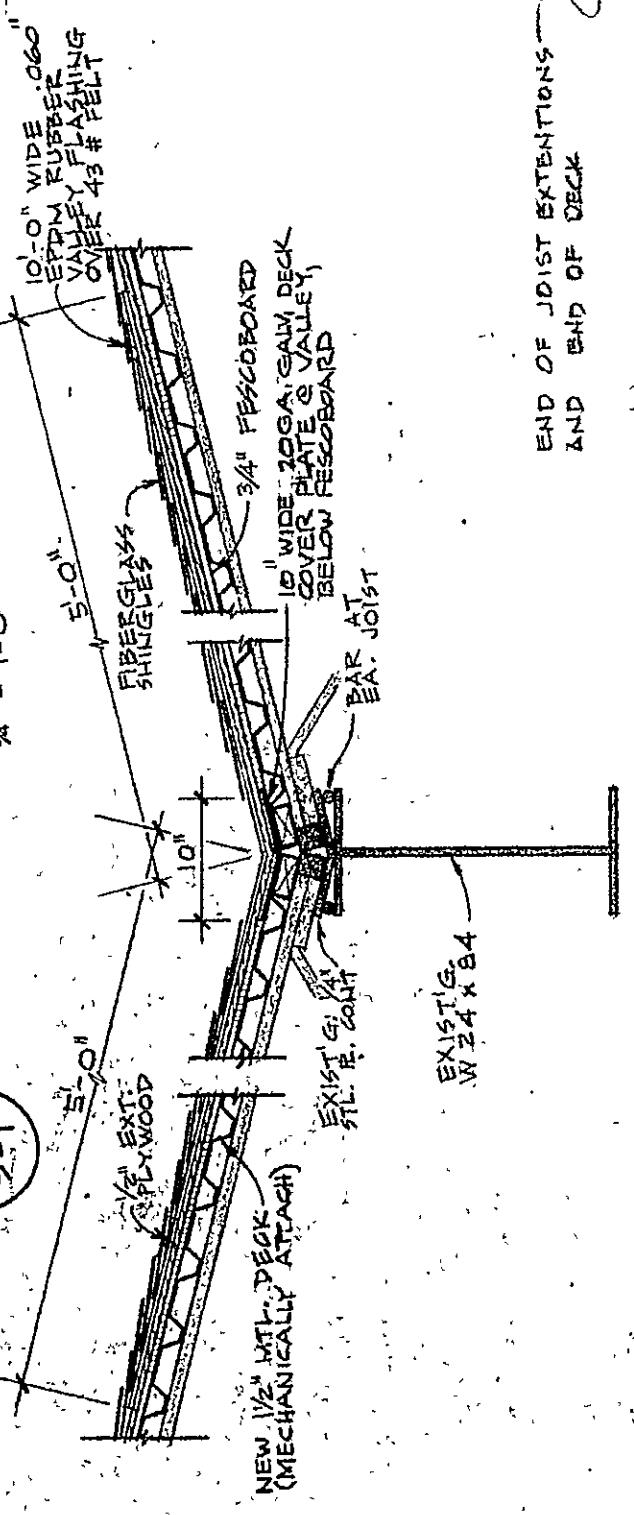

2
DETAIL

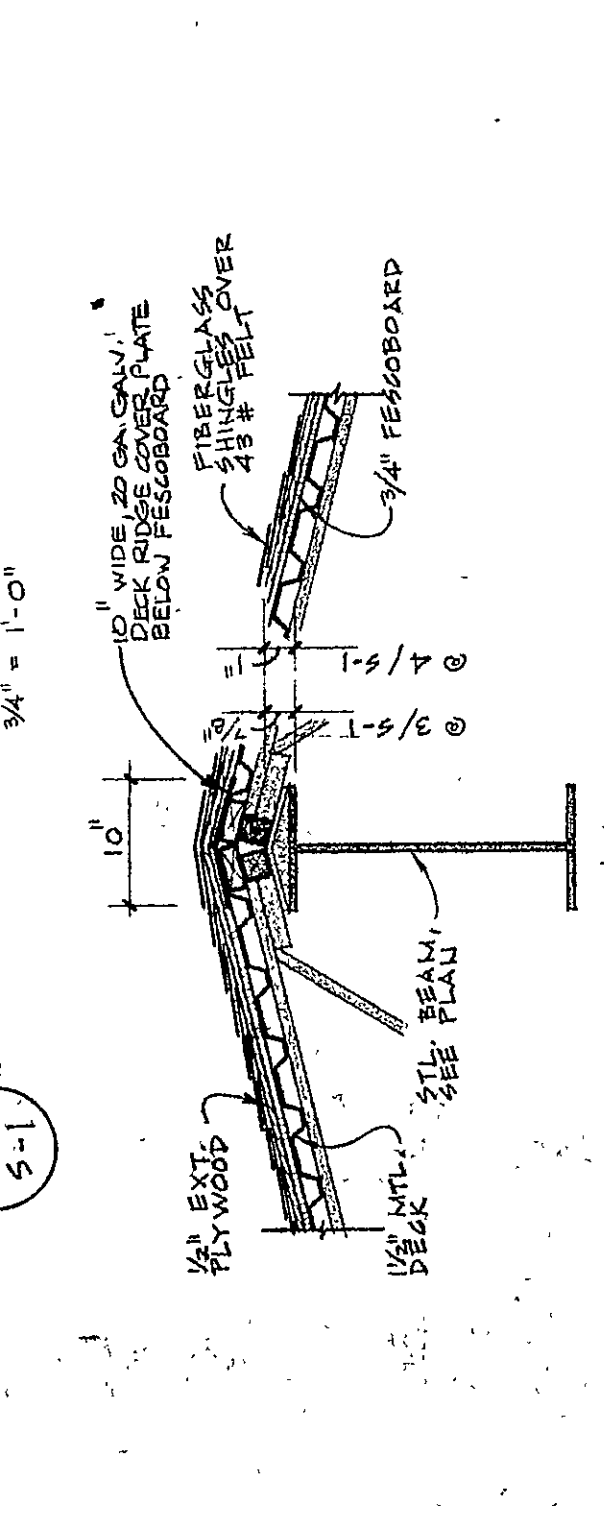

3
DETAIL

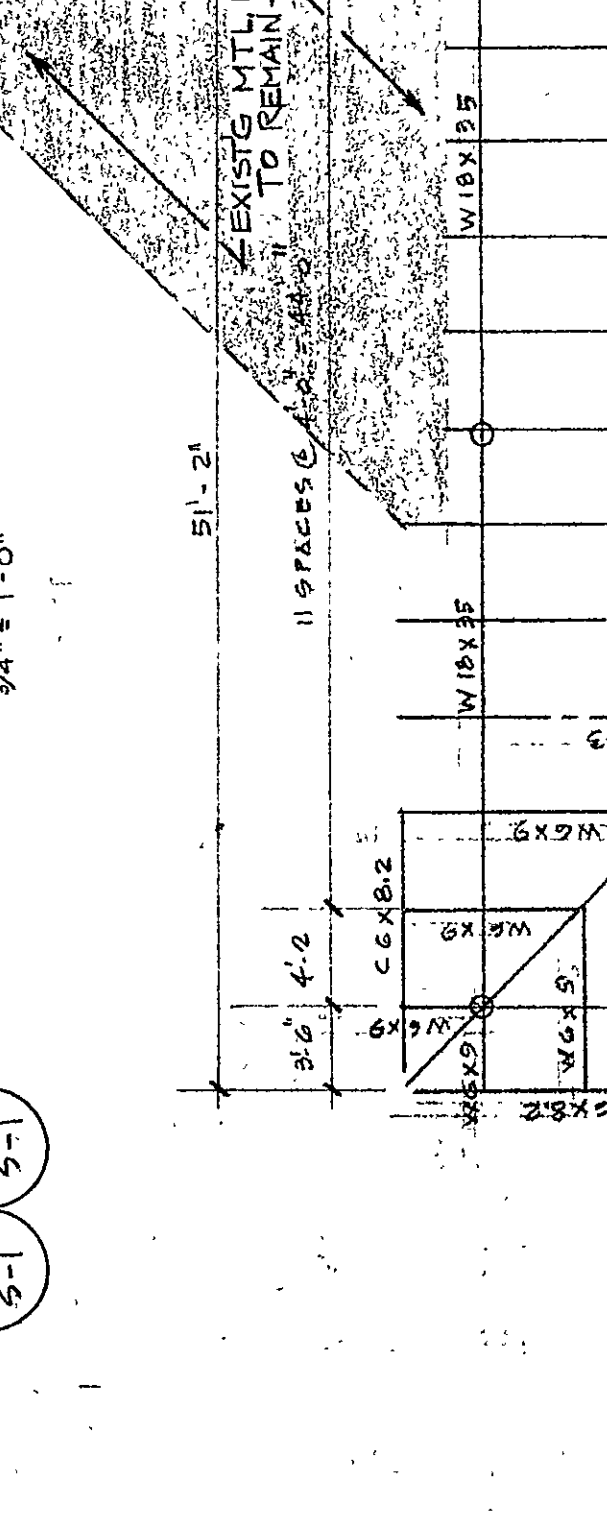

5
DETAIL

