


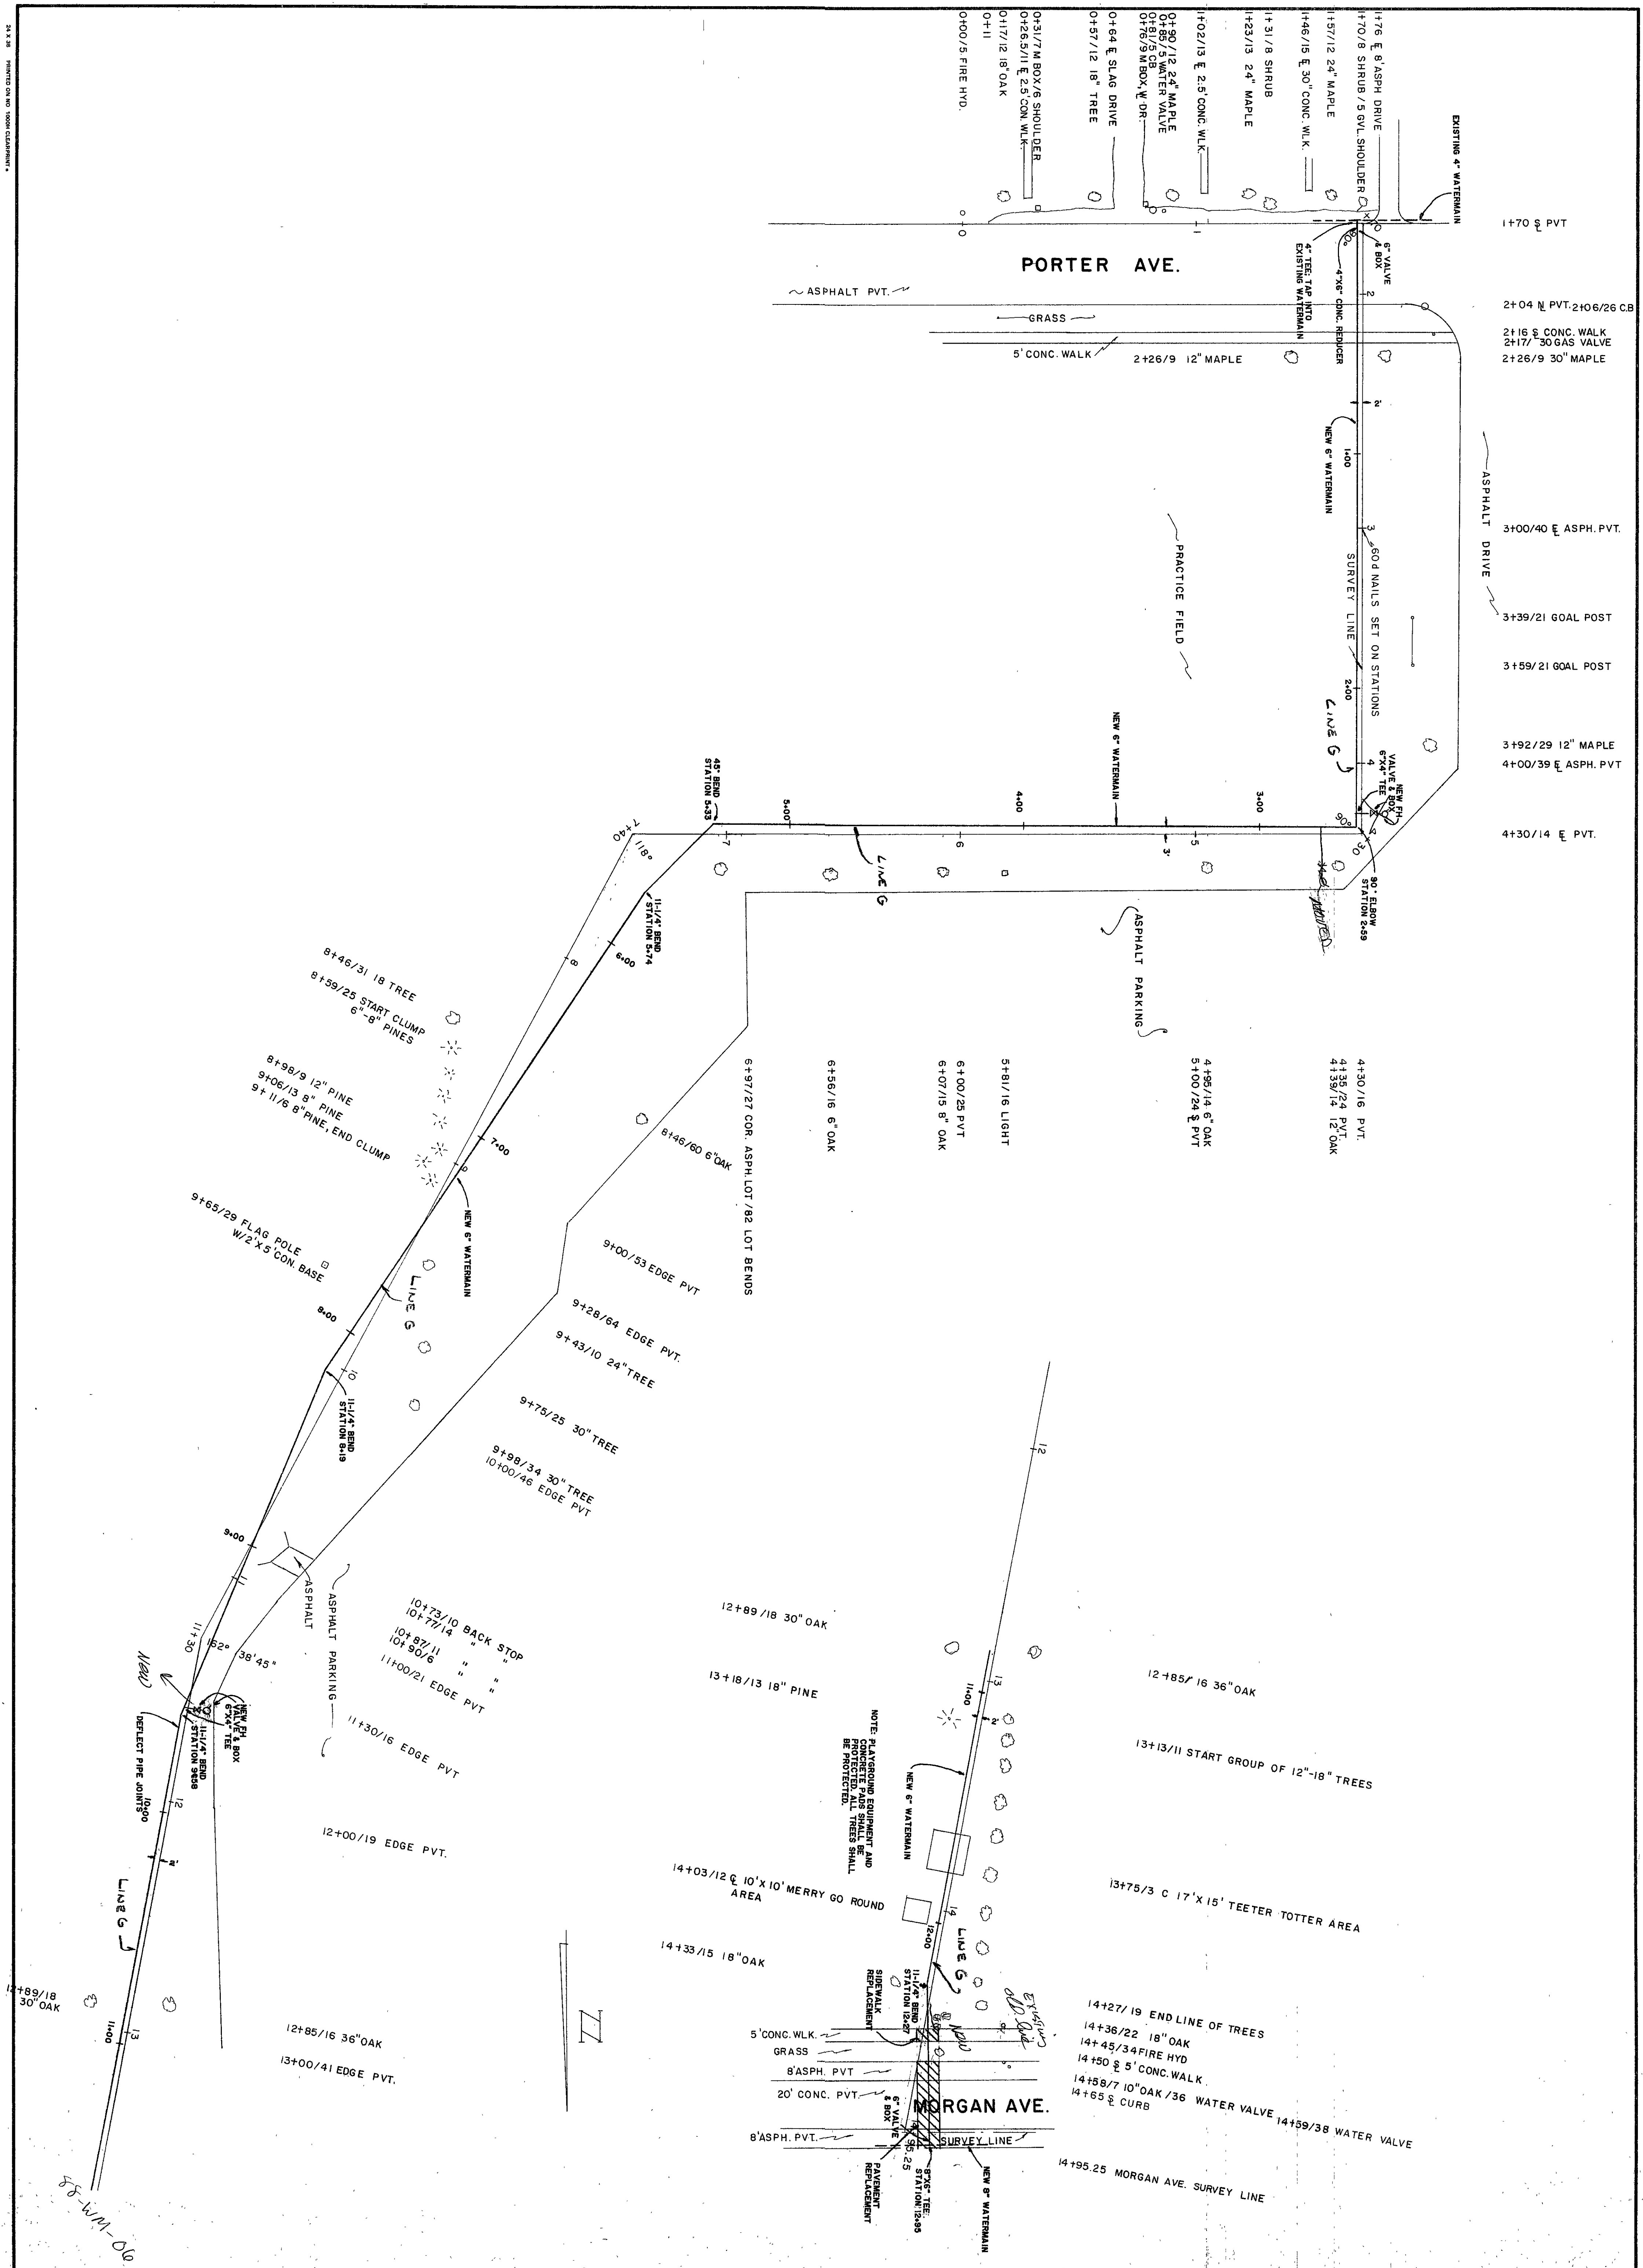

REVISIONS	BY

CHESTERTON HIGH SCHOOL AREA

CHESTERTON, INDIANA WATER MAIN DISTRIBUTION FACILITIES

Date 5-6-88
 Scale 1" = 30'
 Drawn E.M.S.
 Job
 Sheet 7
 Of 9 Sheets