

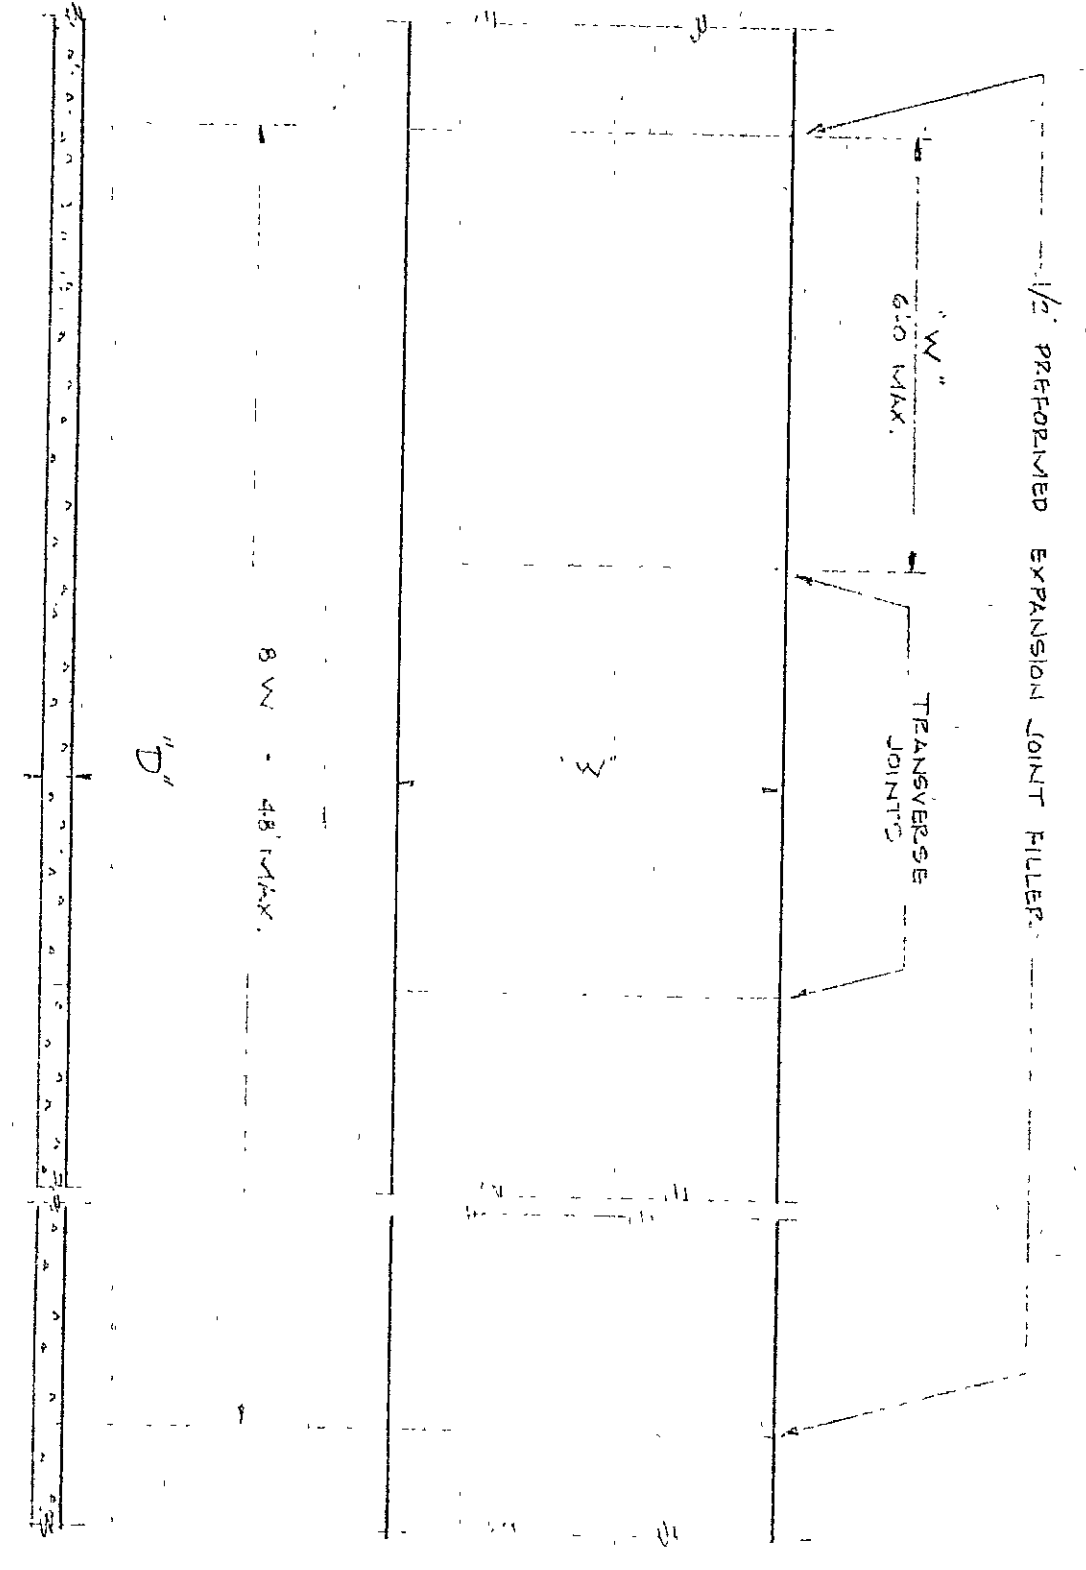
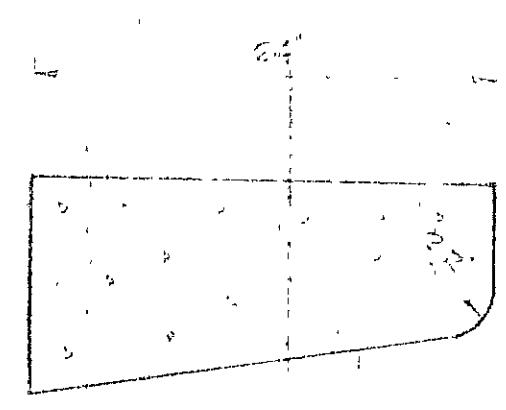
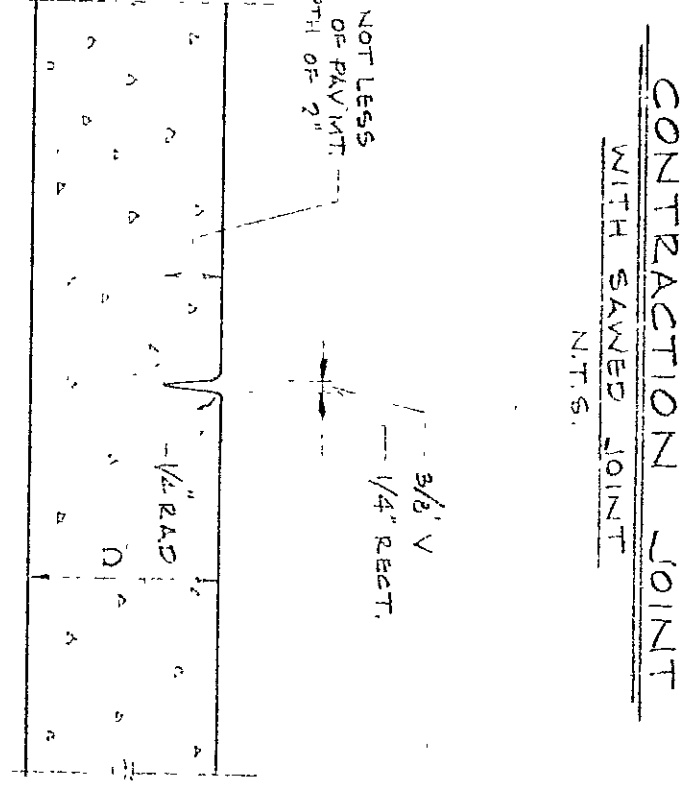


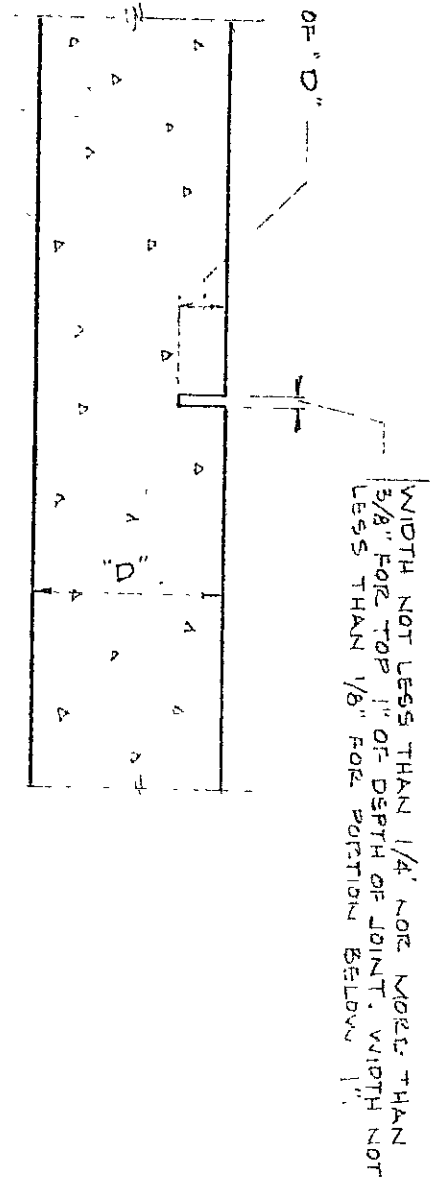


- NOTES:
1. WHERE SIDEWALK IS CONSTRUCTED IMMEDIATELY ADJACENT TO CURB, THE SURFACE SHALL BE CONSTRUCTED 2" HIGHER THAN THE TOP OF THE CURB.
 2. TRANSVERSE JOINTS SHALL BE CONSTRUCTED WITH A MINIMUM OF 1/4" AT THE JOINT.
 3. CONSIDER ELEVATION JOINT FILLER INCLUDED IN CONTRACT PRICE FOR CONCRETE SIDEWALK.


CONCRETE SIDEWALK JOINT DETAIL

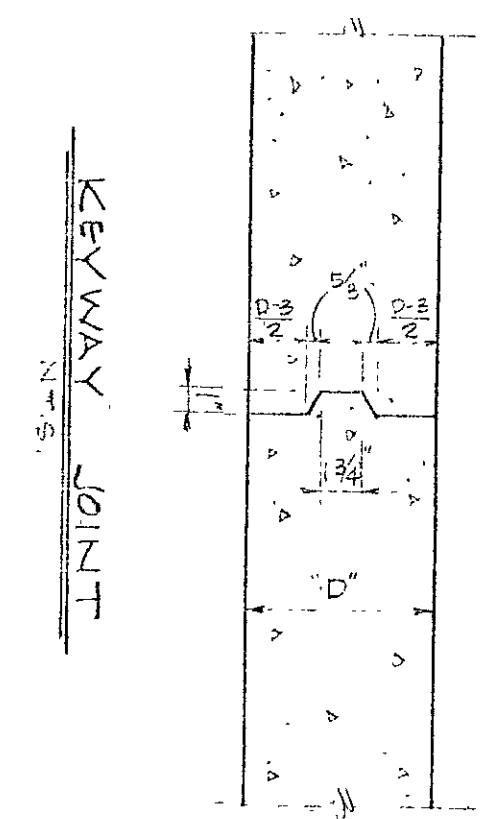


CONCRETE CURB

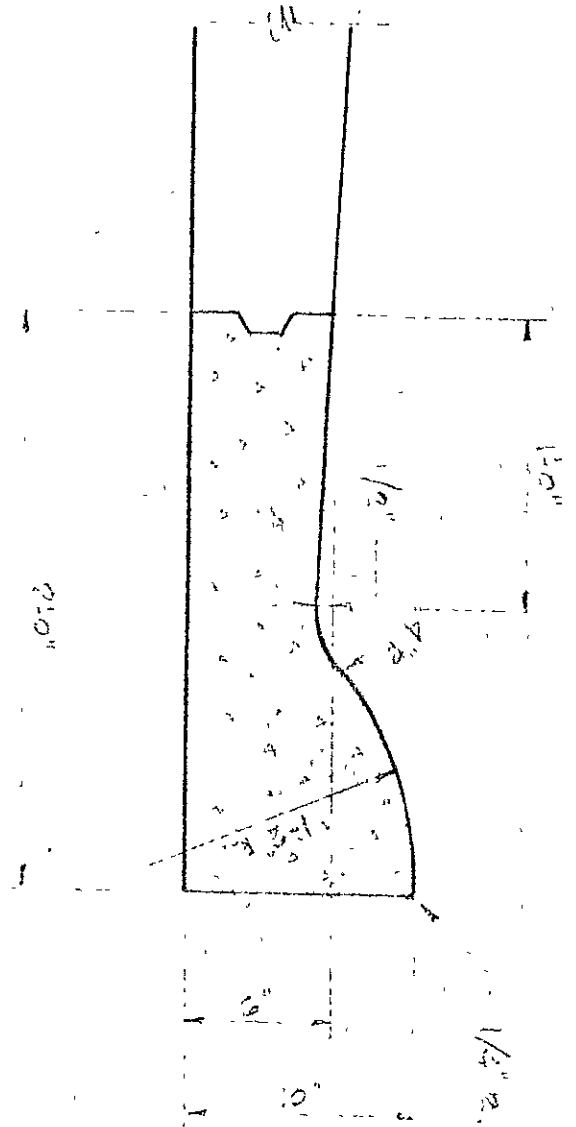

CONCRETE CURB & GUTTER - TYPE A

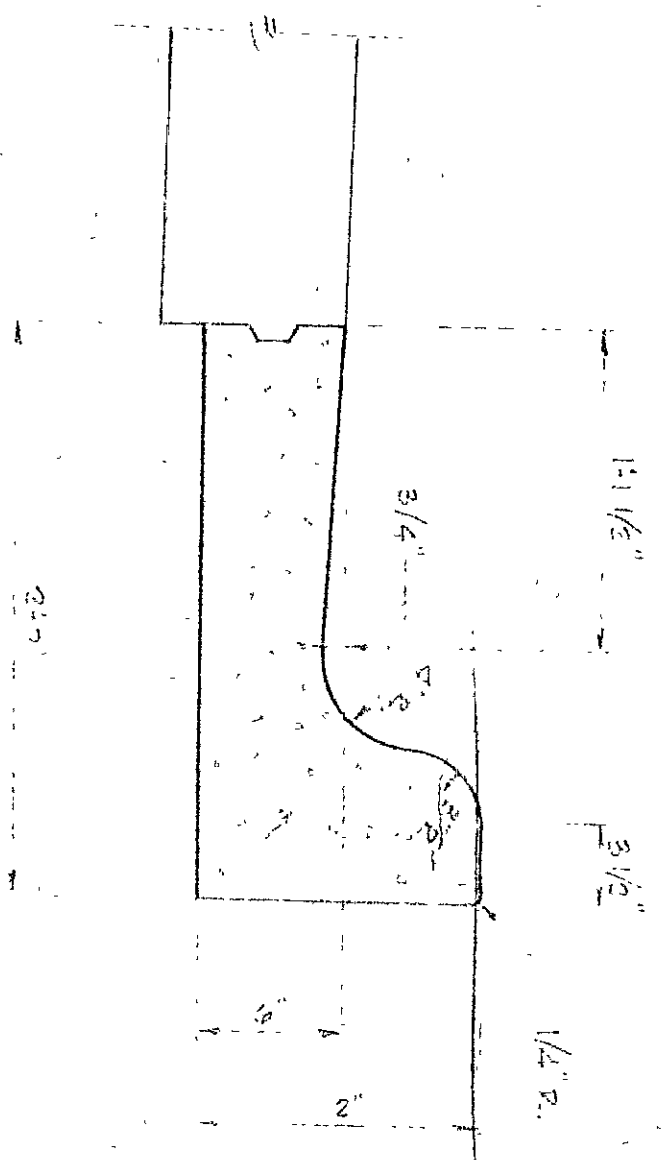


CONCRETE CURB & GUTTER - TYPE B

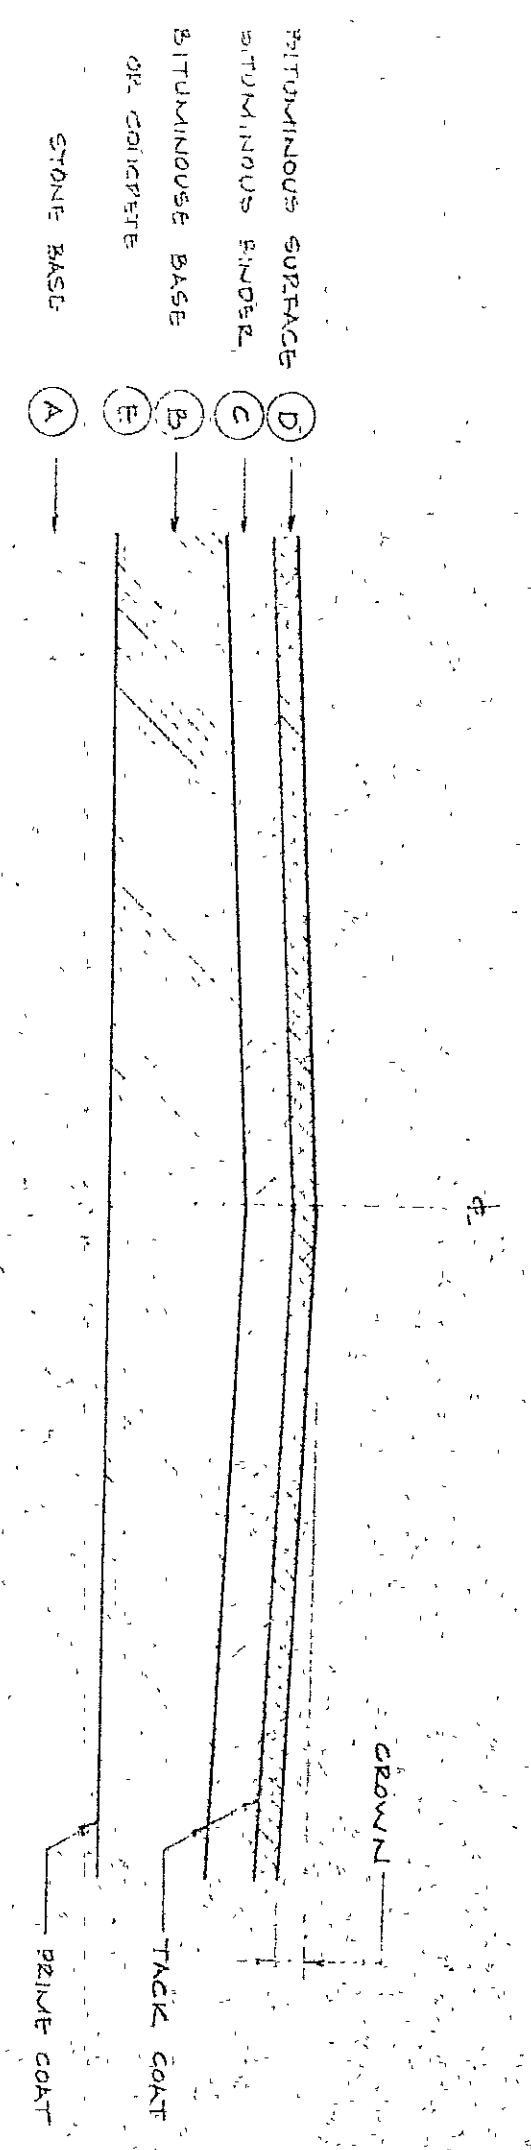

THICKNESS OF LAYERS (INCHES)	A	B	C	D	E

PAVEMENT TYPES

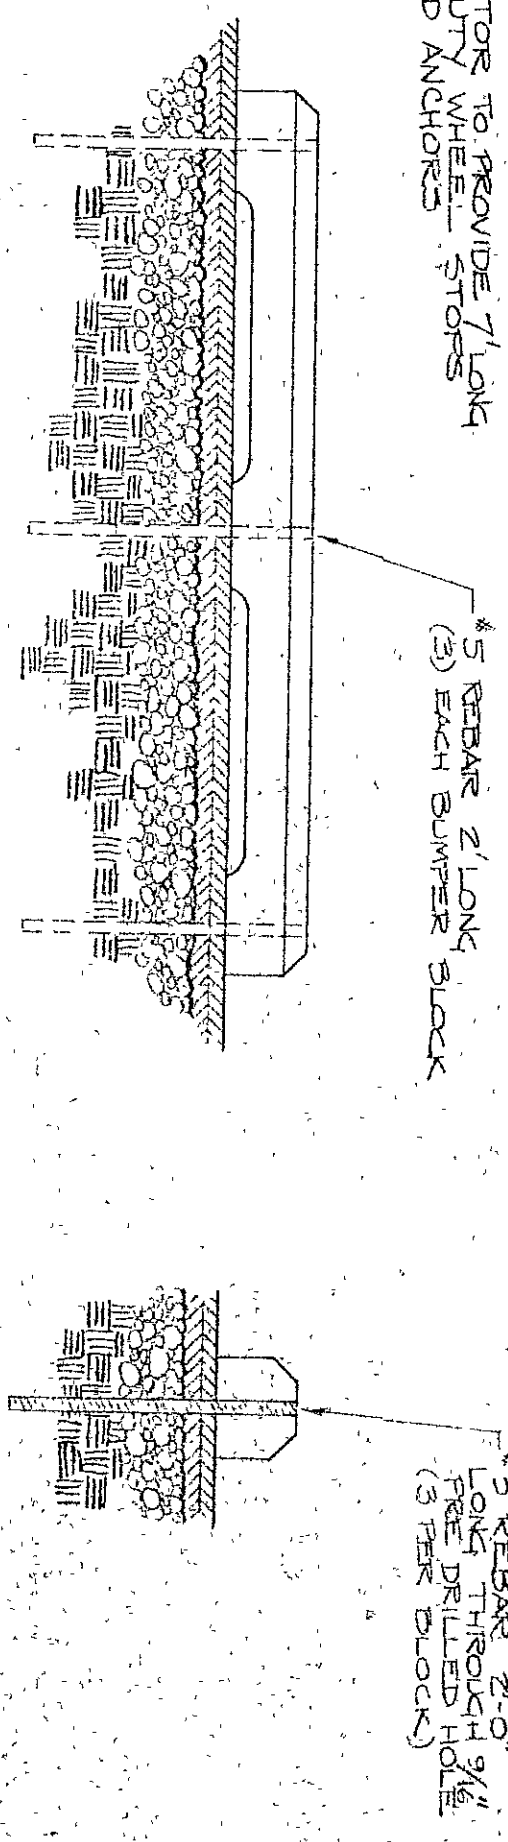

TYPICAL WHEEL STOP DETAIL