


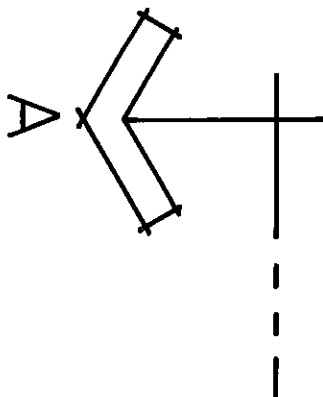

NOTE: EXIST'G. MECHANICAL
LOUVER IS NOT INCLUDED
IN WINDOW COUNT FACT

LIBRARY
D141

CLASSROOM
D139-1

CLASSROOM
D139-2

D141-1

D141-2

CLASSROOM
D140

CLASSROOM
D138

CLASSROOM
D136

CLASSROOM
D134

CLASSROOM
D137

CLASSROOM
D135

CLASSROOM
D133

CLASSROOM
D131

NORTH CORRIDOR

OPEN COURT

MATCH LINE


MATCH LINE

C132-8

C132-7

BOYS


GIRLS

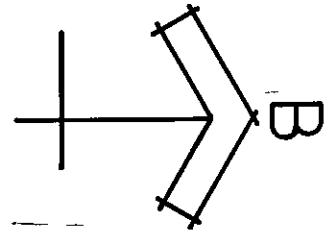

DIMENSIONS SHOWN ON PLANS ARE GIVEN TO ASSIST BIDDERS
IN PREPARING THEIR WINDOW/ WALL REPLACEMENT PROPOSALS.
DIMENSIONS MAY VARY SOMEWHAT WHEN CHECKED IN THE FIELD
AND SHOULD BE REGARDED AS ONLY APPROXIMATE. IT RE-
MAINS THE CONTRACTOR'S RESPONSIBILITY TO VISIT THE
PROJECT AND ASCERTAIN ACTUAL EXISTING CONDITIONS AND
DIMENSIONS TO HIS OWN SATISFACTION PRIOR TO SUBMITTING
HIS BID PROPOSAL!!!


FLOOR PLAN - section 'A'

1/8" = 1'-0"


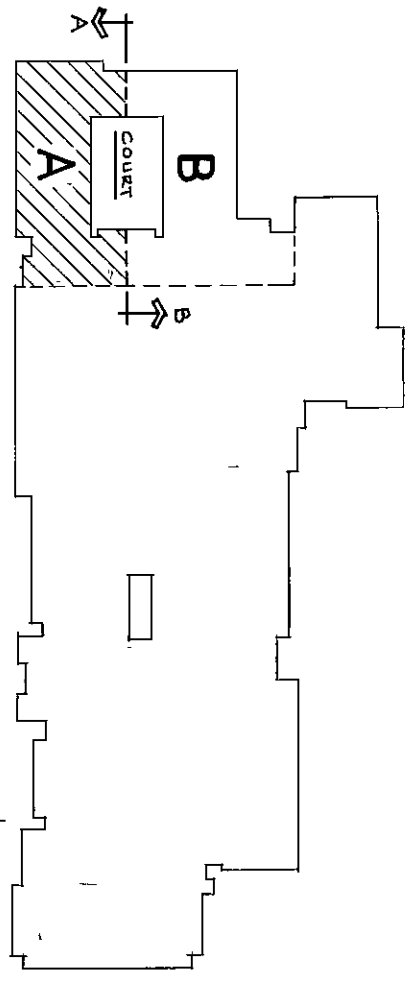


KEY PLAN

N.T.S.

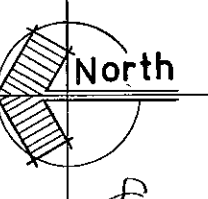

FLOOR PLAN - section 'A'
CHESTERTON HIGH SCHOOL WINDOW/ WALL REPLACEMENT
DUNELAND SCHOOL CORPORATION
gerometta & kinel architects, inc.
chesterton, indiana

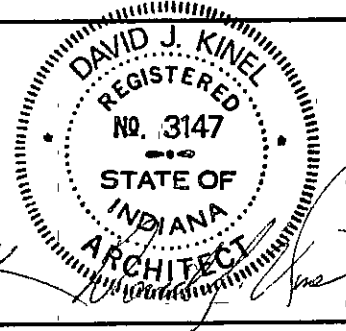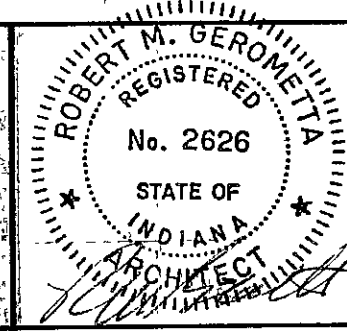

REVISIONS	BY

DATE 2-16-88
SCALE 1/8" = 1'-0"
DRAWN SPV
JOB 8801-d
SHEET
A-2
OF 6 SHEETS