


SCALE $1/4" = 1'-0"$

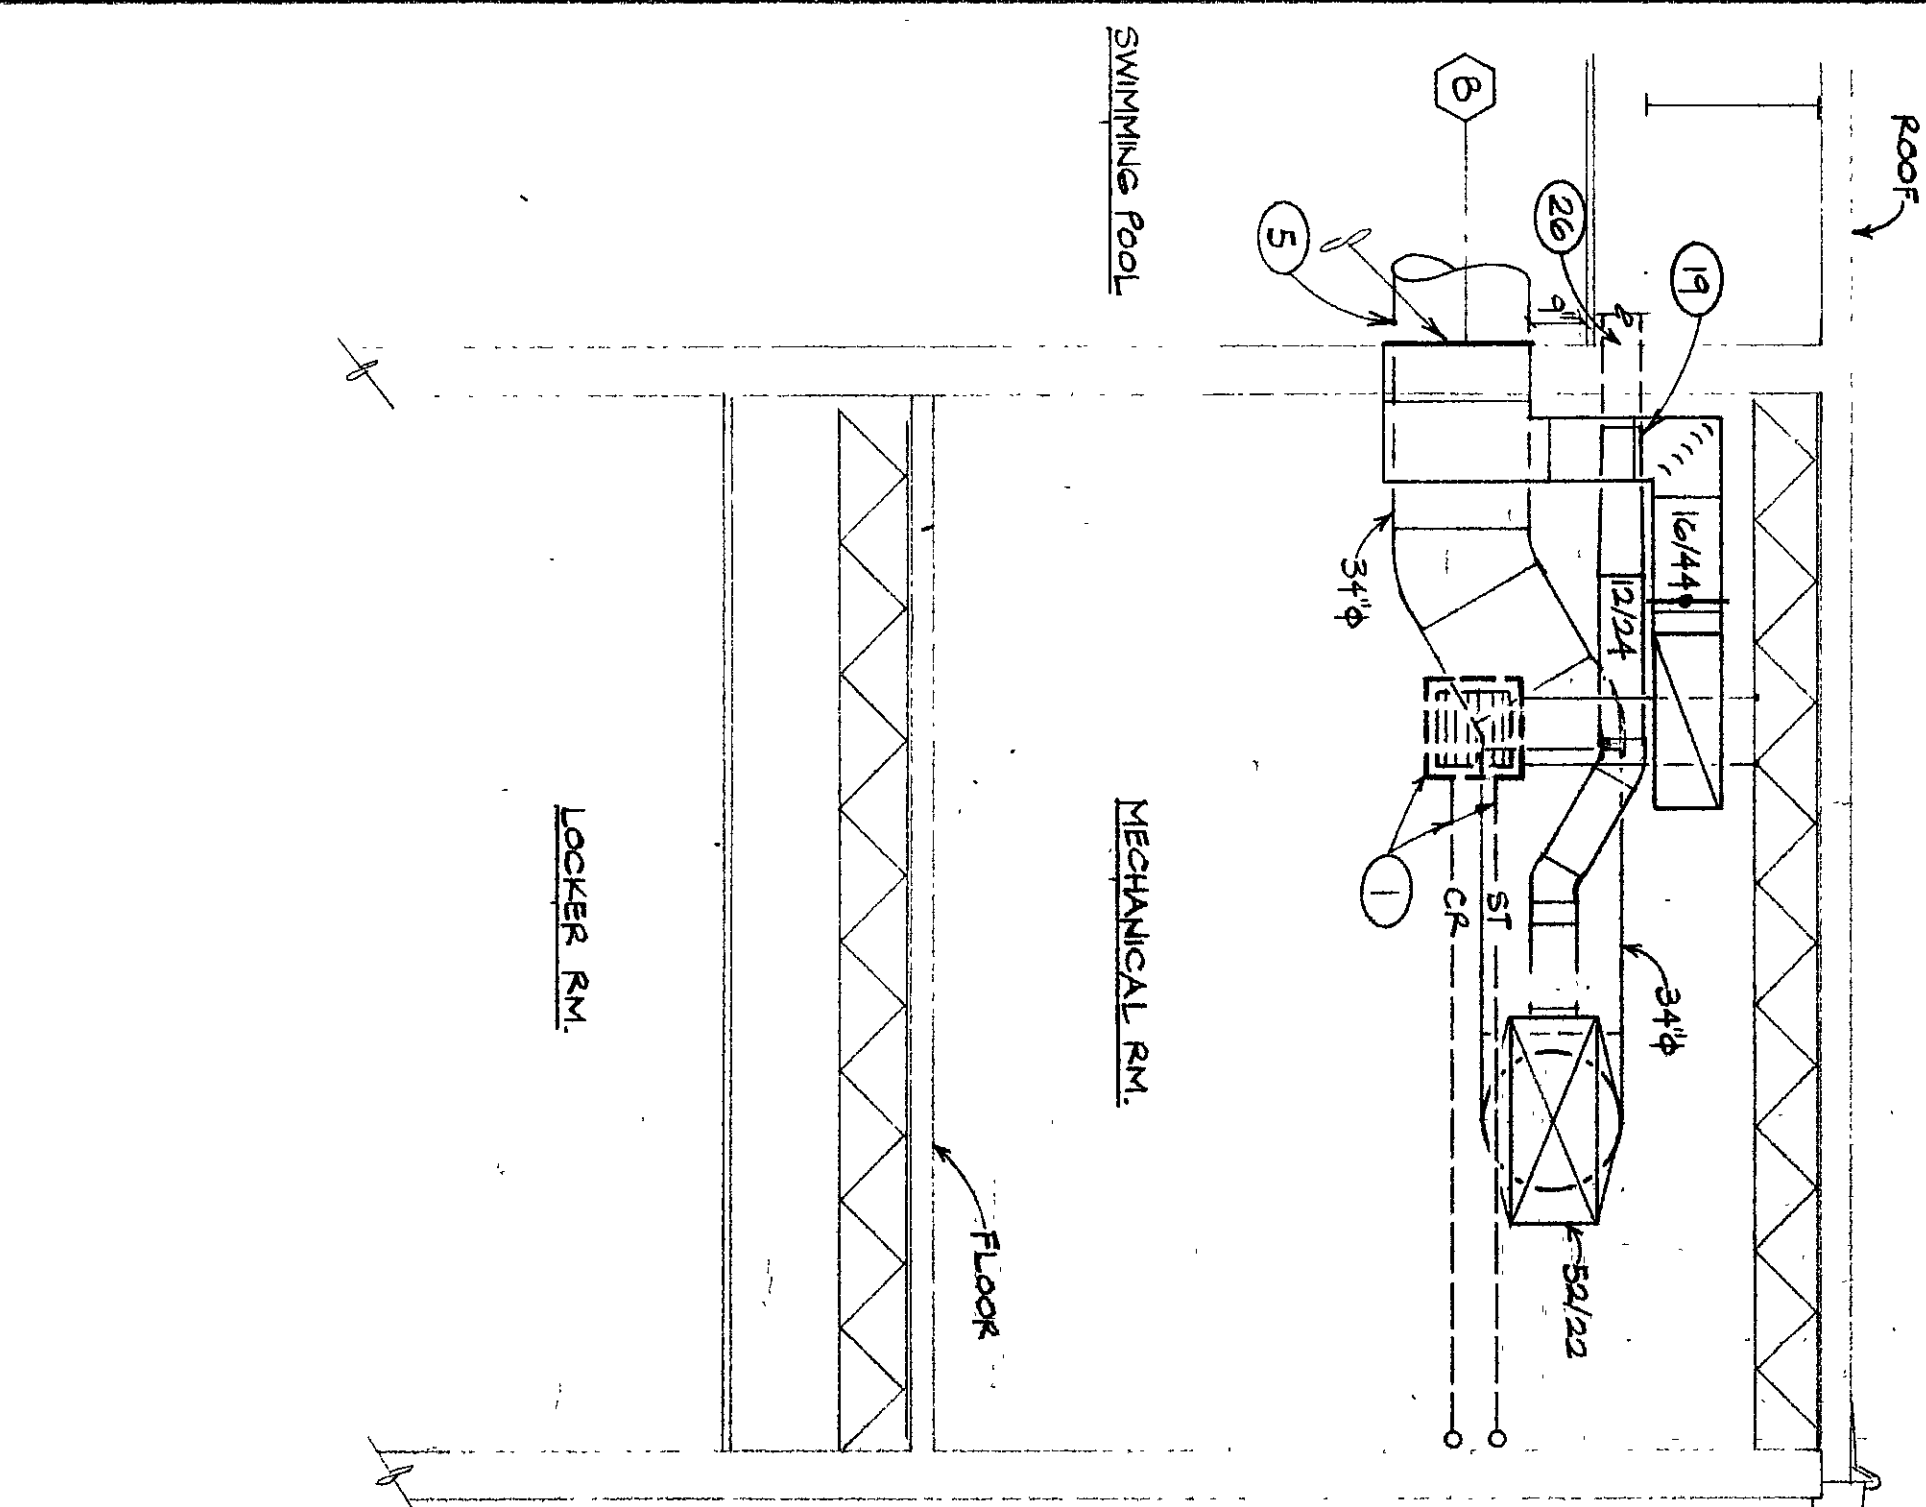

POOL AREA DEHUMIDIFICATION / HEAT RECLAIM SYS. PIPING DIAGRAM...NTS.

