




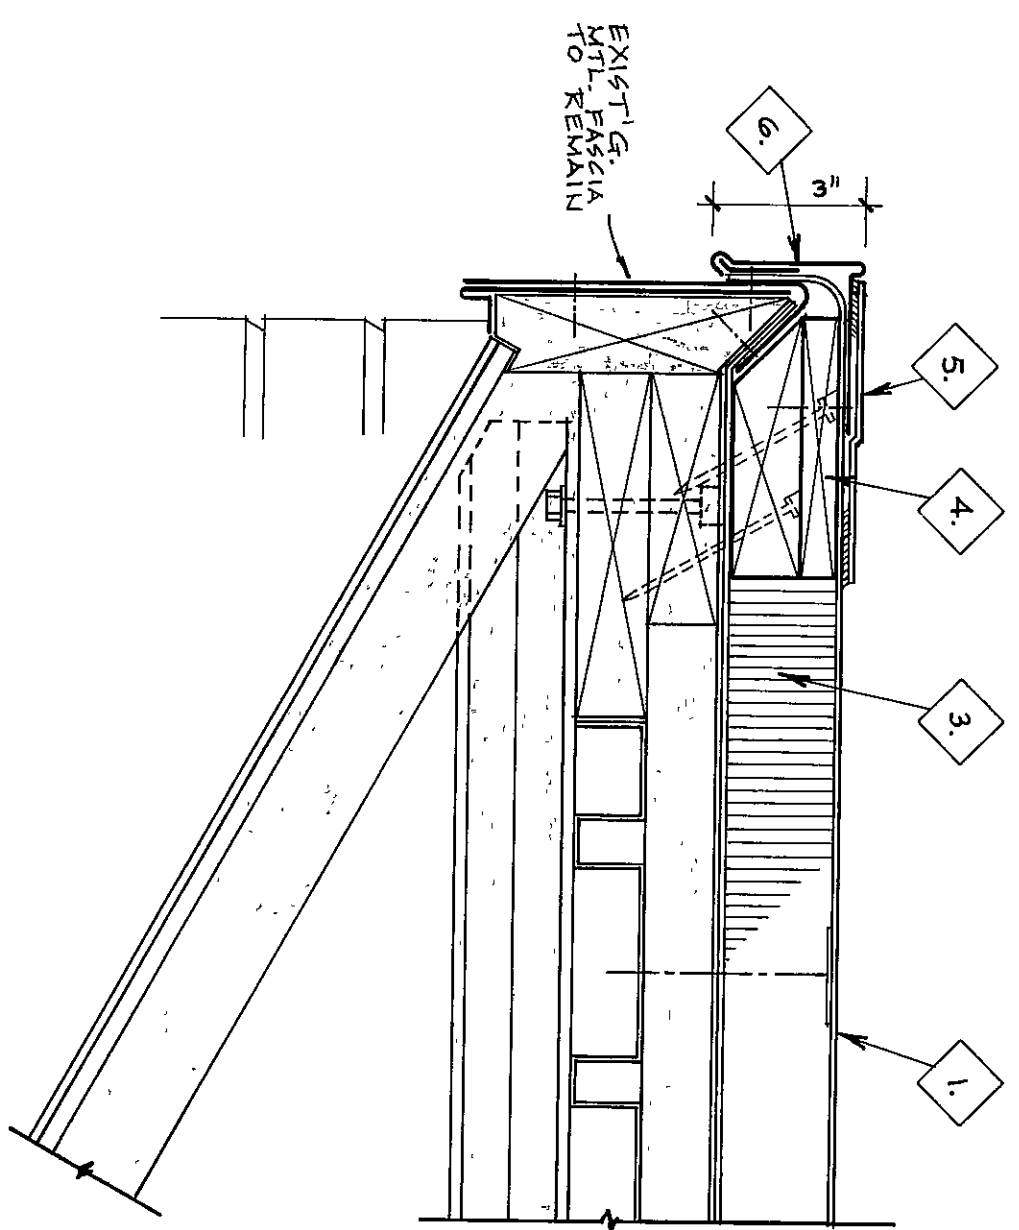


1 FASCIA DETAIL
3" = 1'-0"

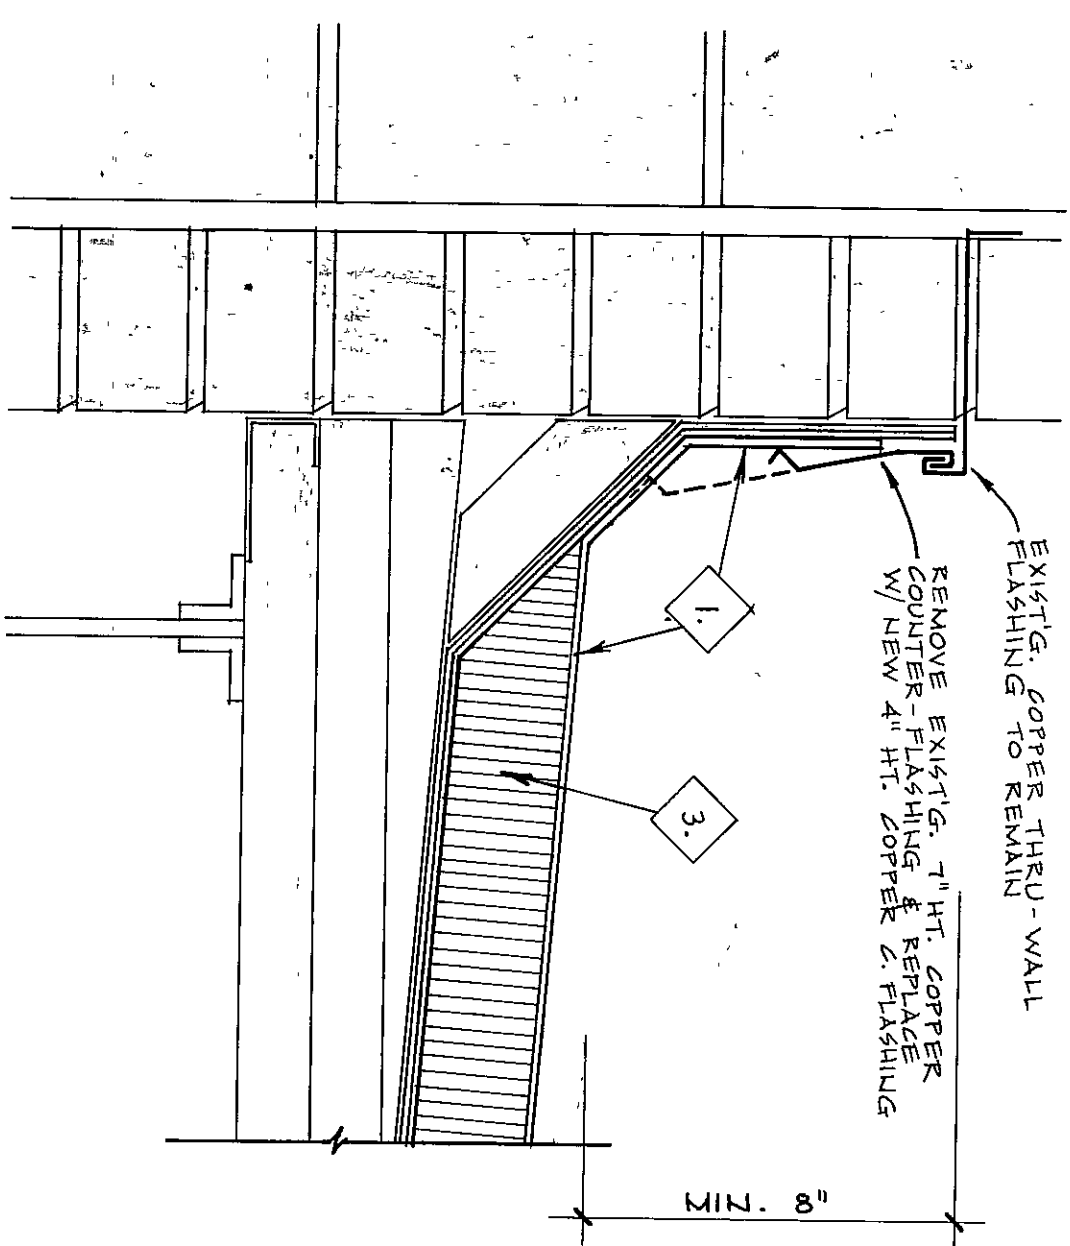


5 FLASHING DETAIL
R-2 (2 VERTICAL WALL)
3" = 1'-0"

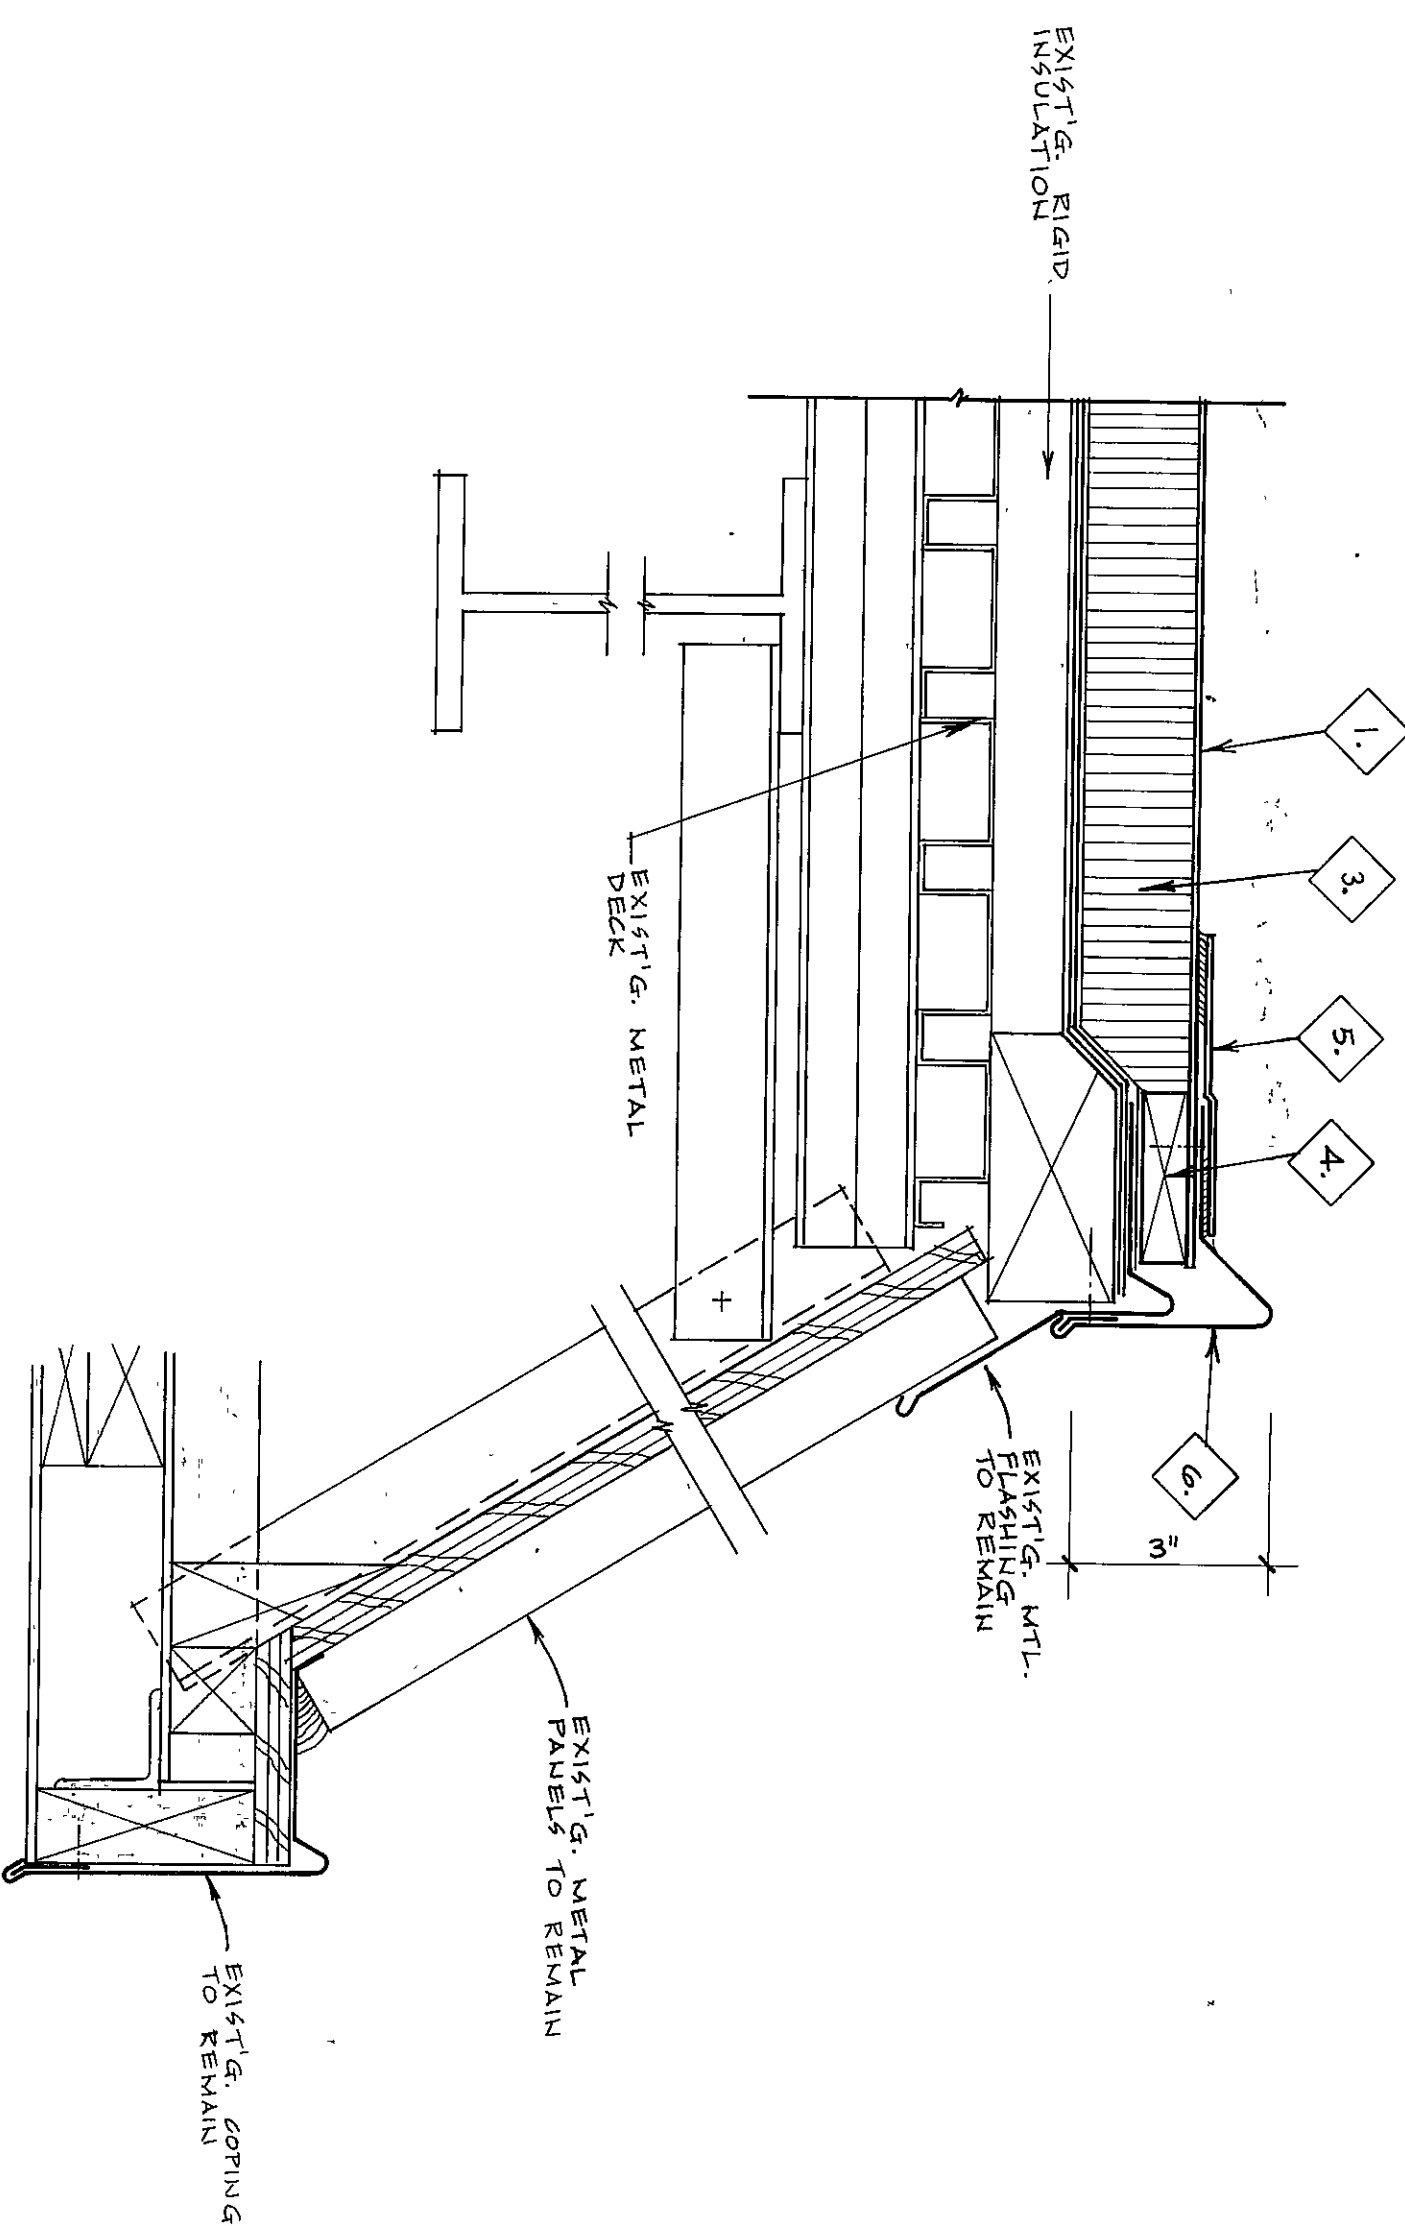


8 FASCIA DETAIL
3" = 1'-0"

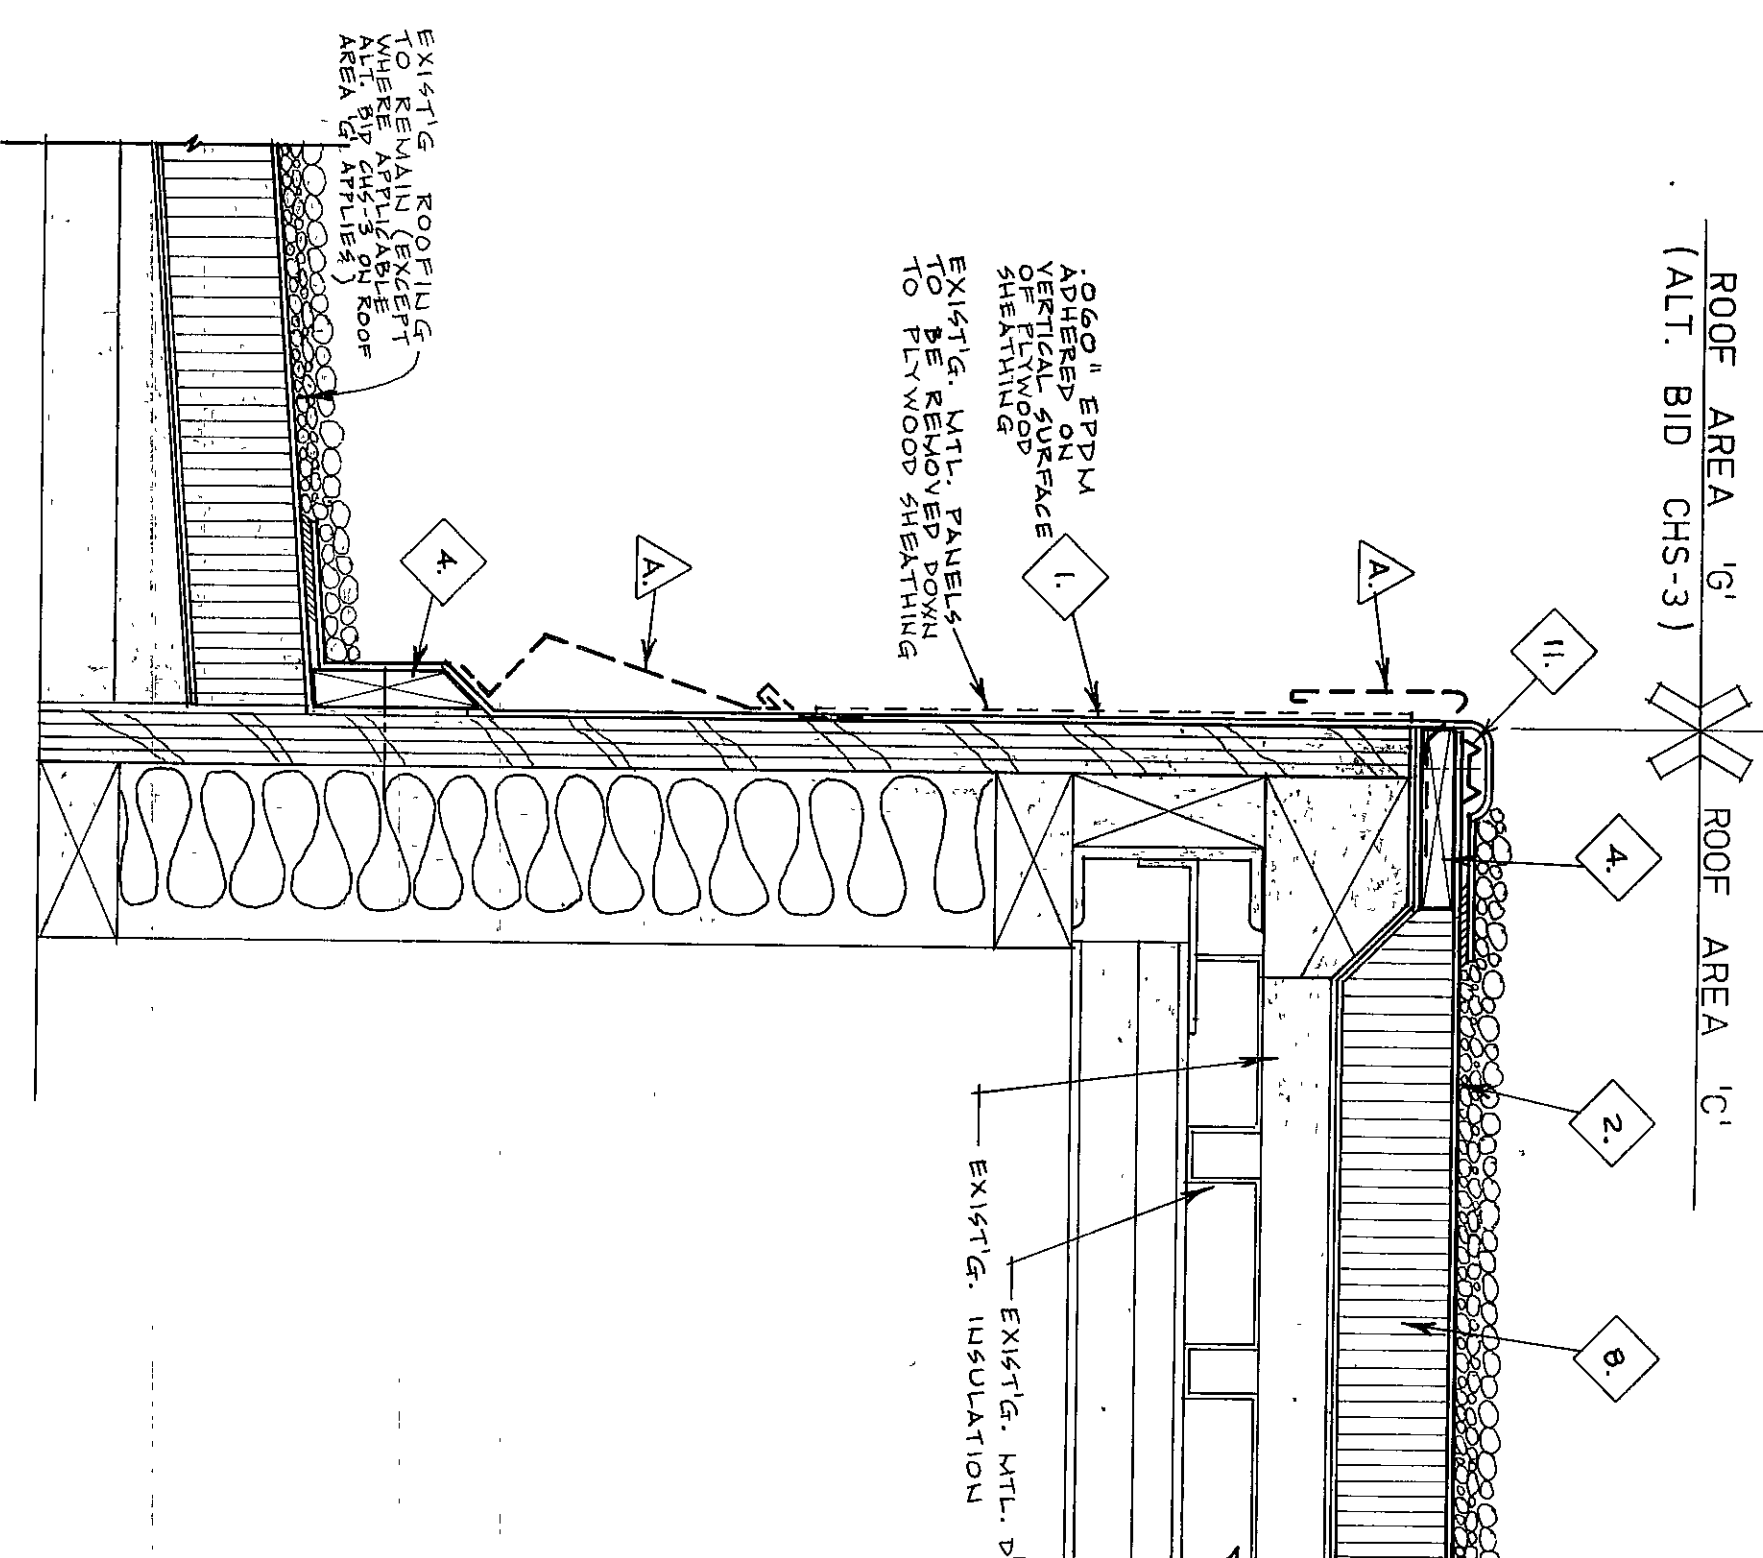


11 FASCIA DETAIL
3" = 1'-0"

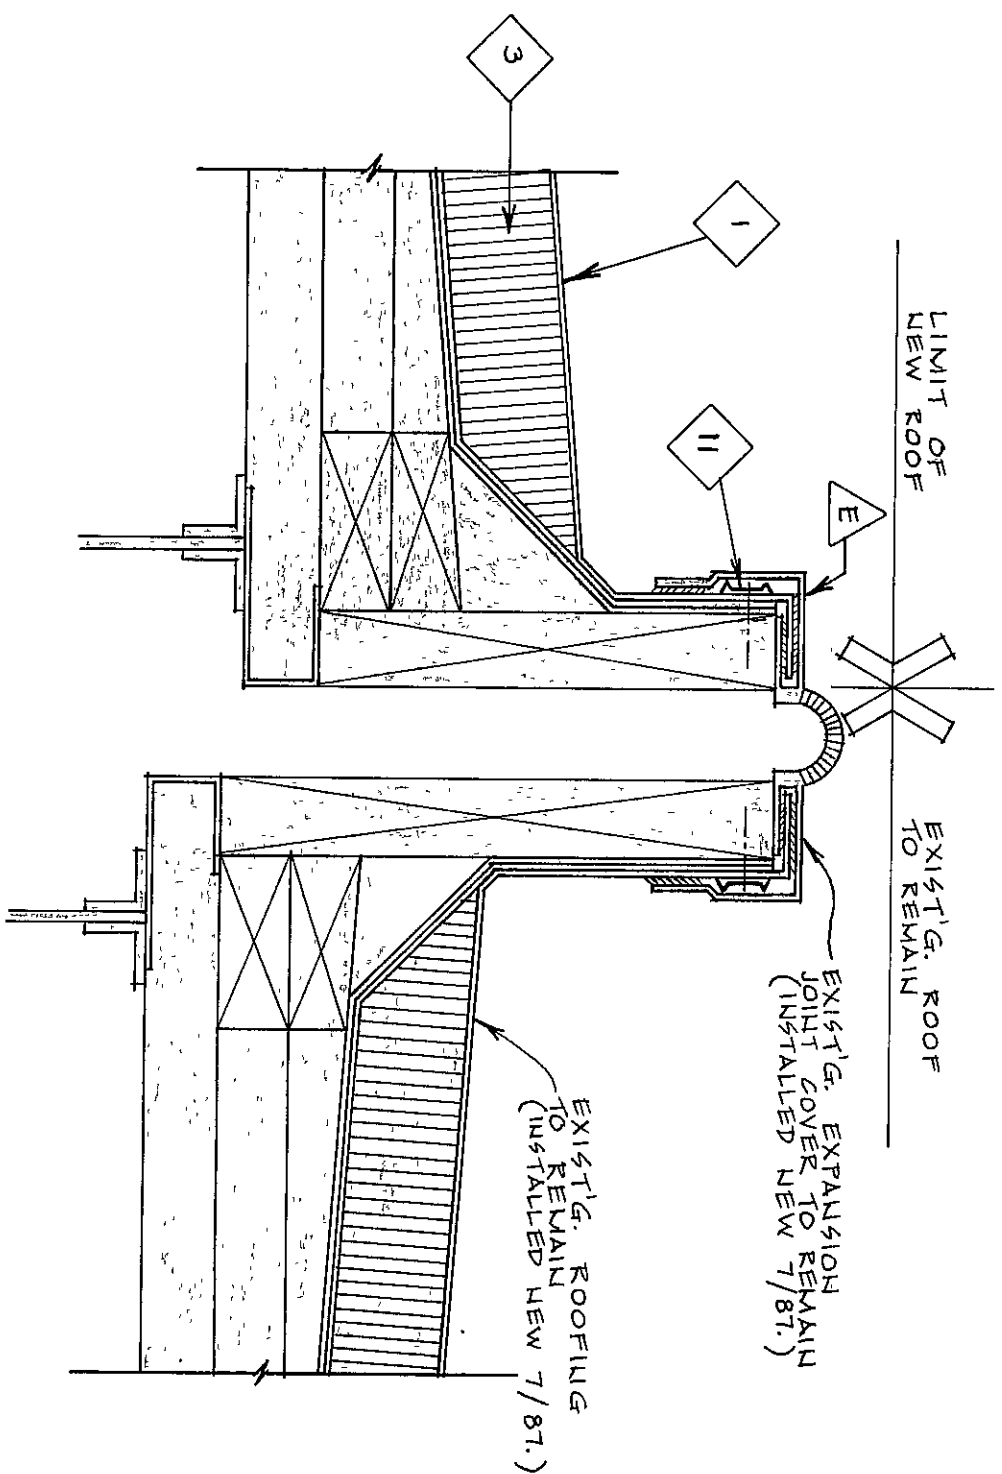


2 EXPANS. JT. DETAIL
R-2
3" = 1'-0"

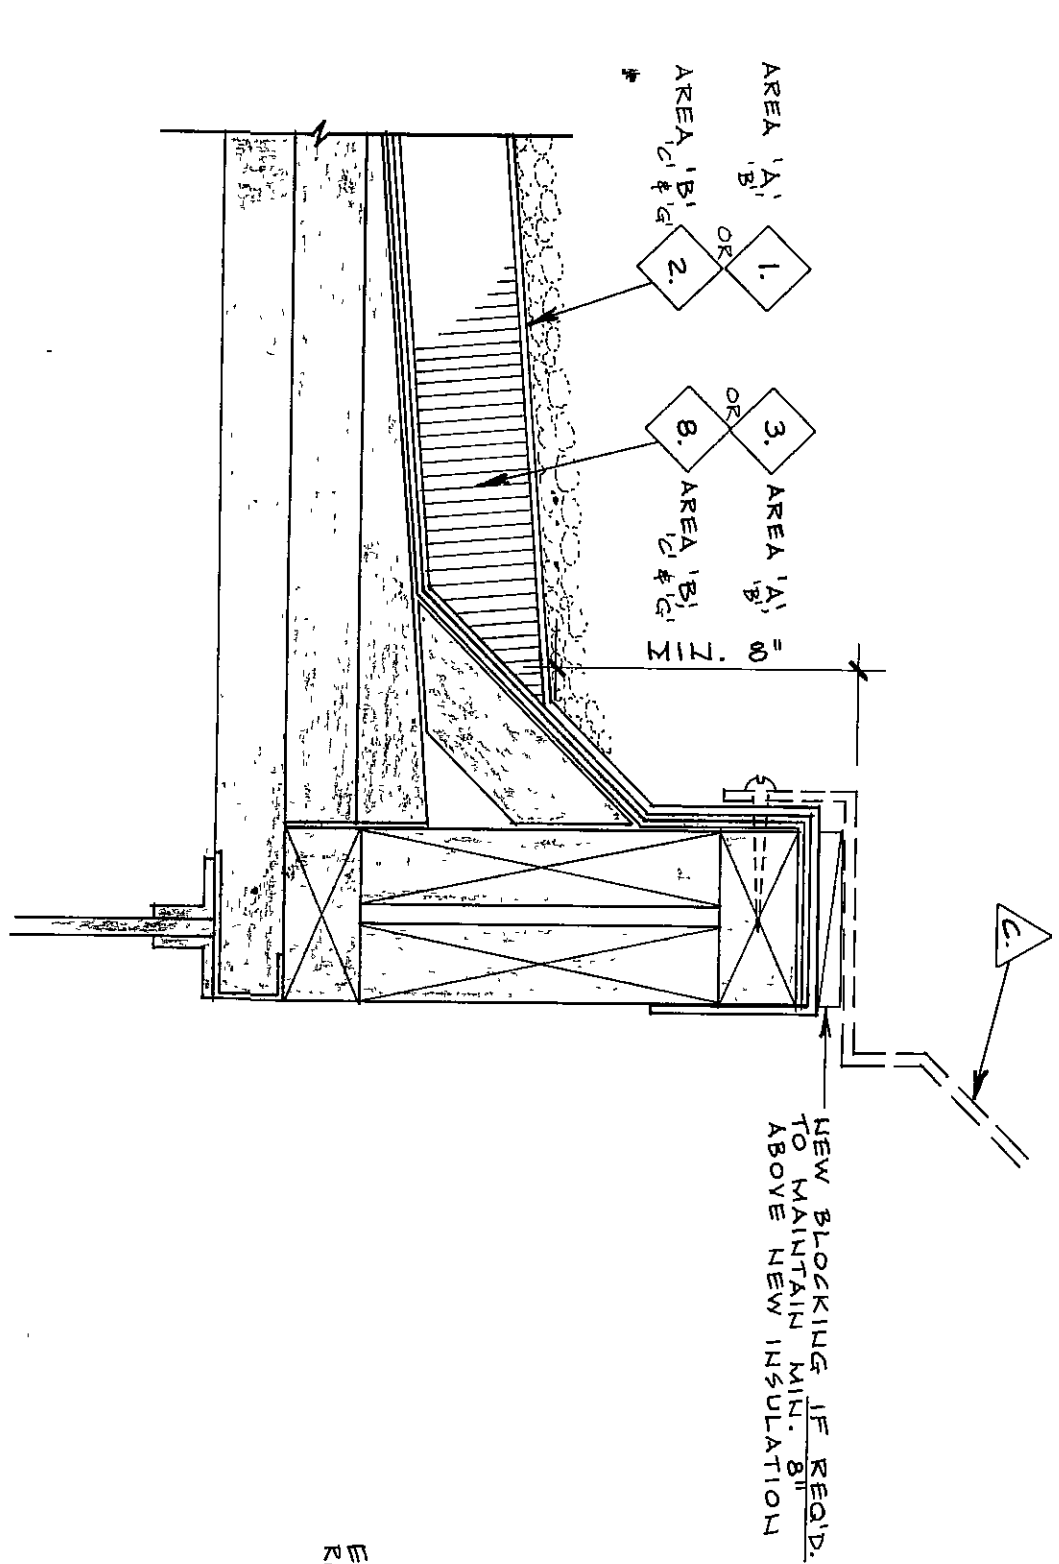


6 EXH. CURB DETAIL
R-2
3" = 1'-0"

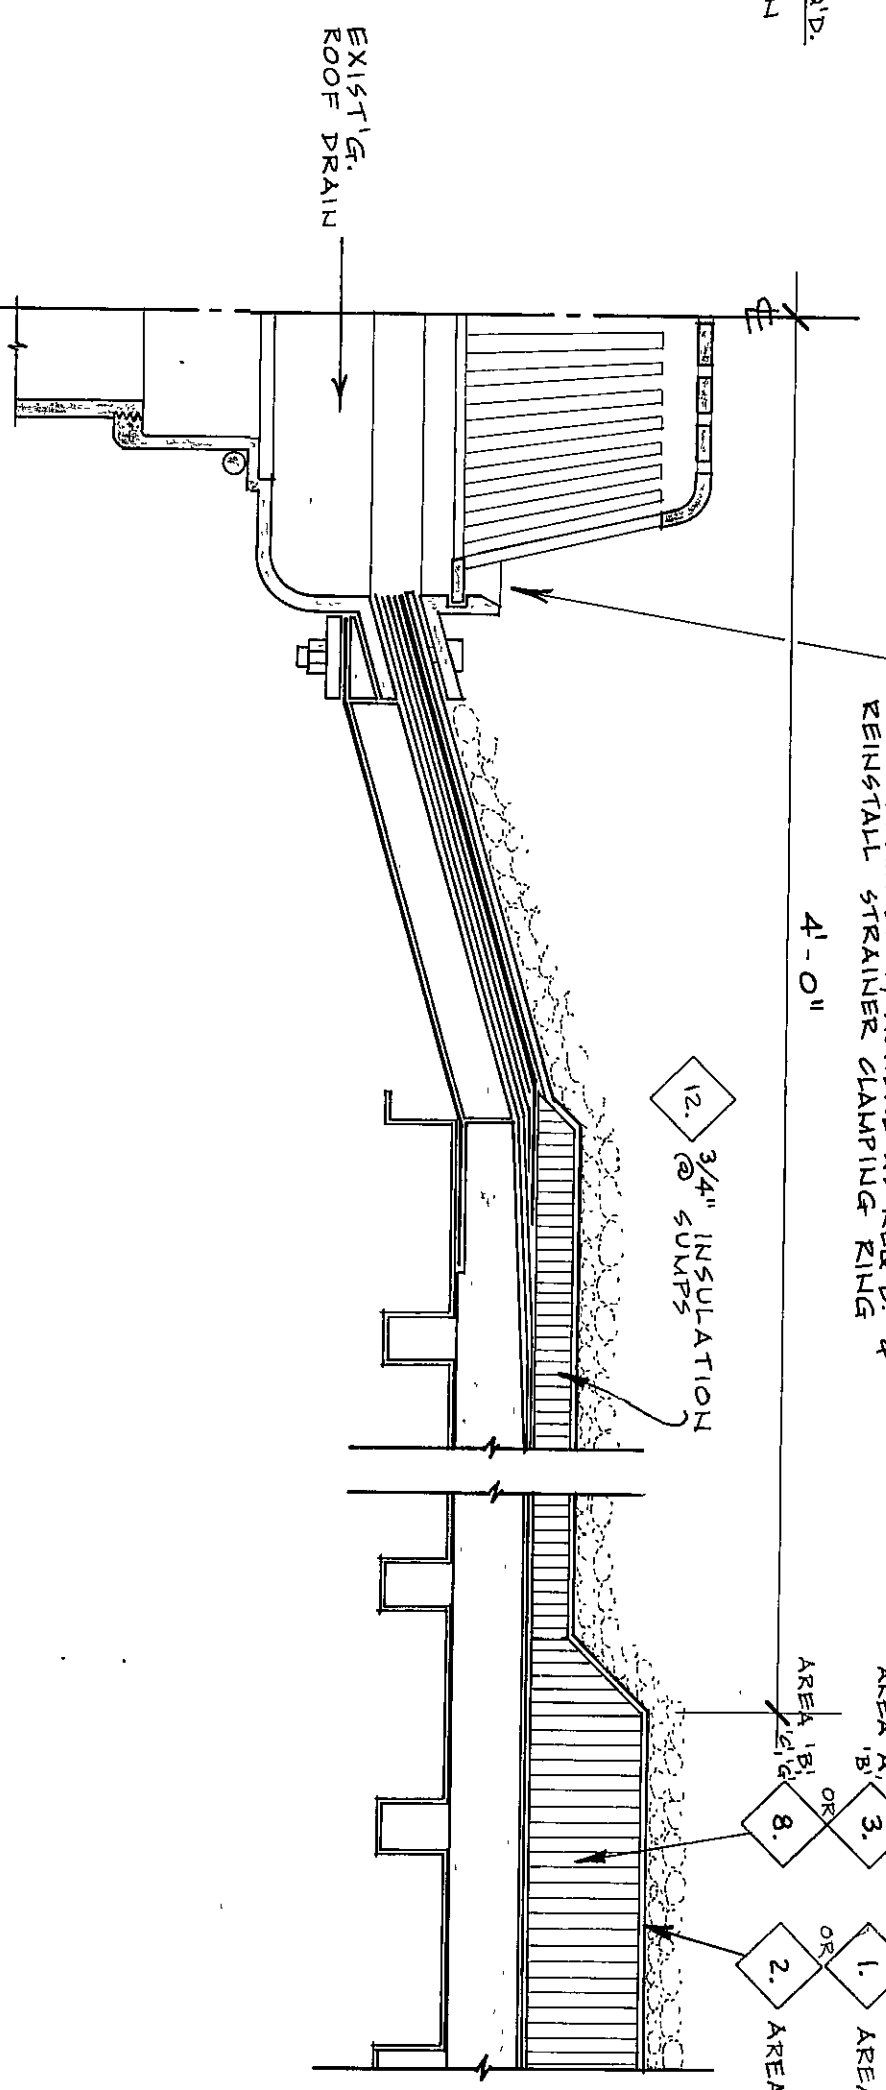


9 ROOF DRAIN SUMP DETAIL
R-2
3" = 1'-0"

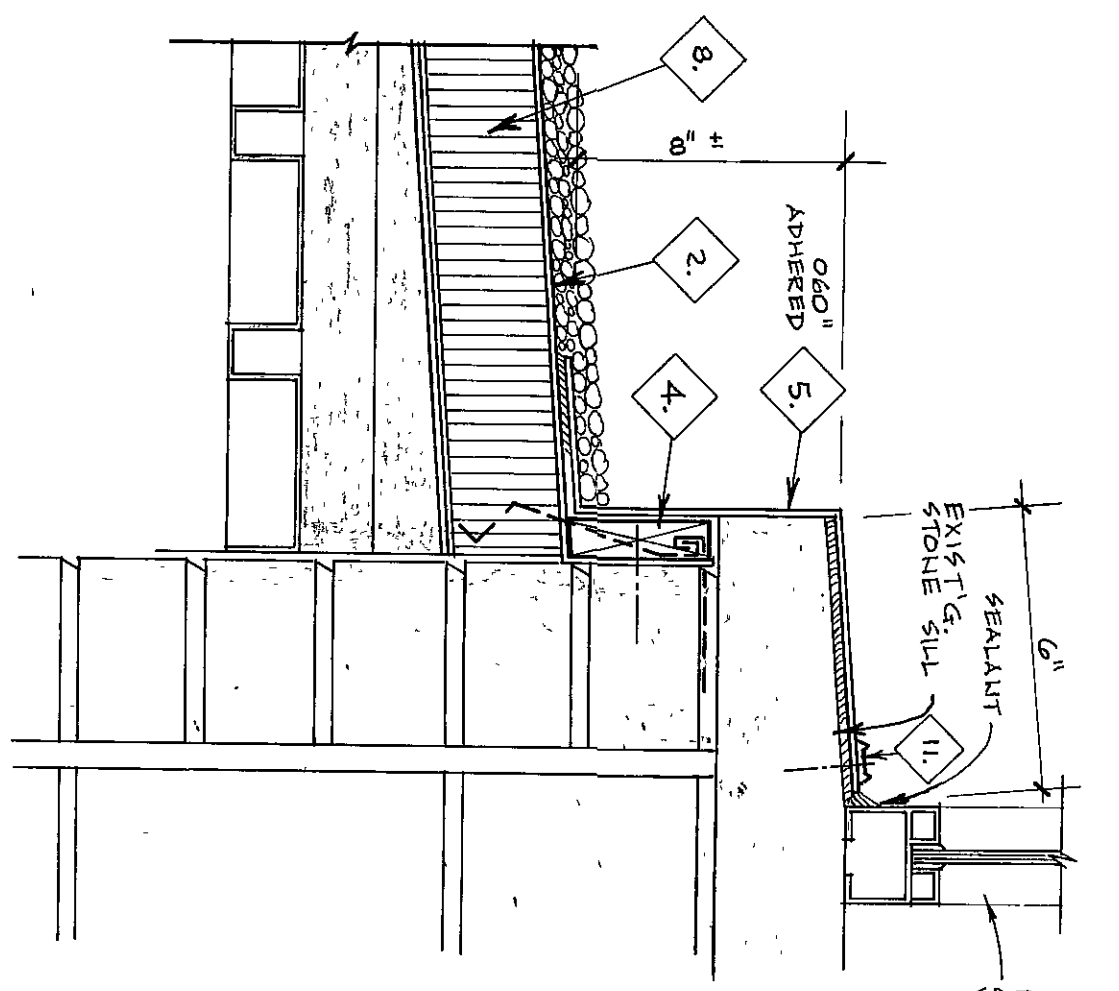


12 SILL DETAIL
R-2
3" = 1'-0"

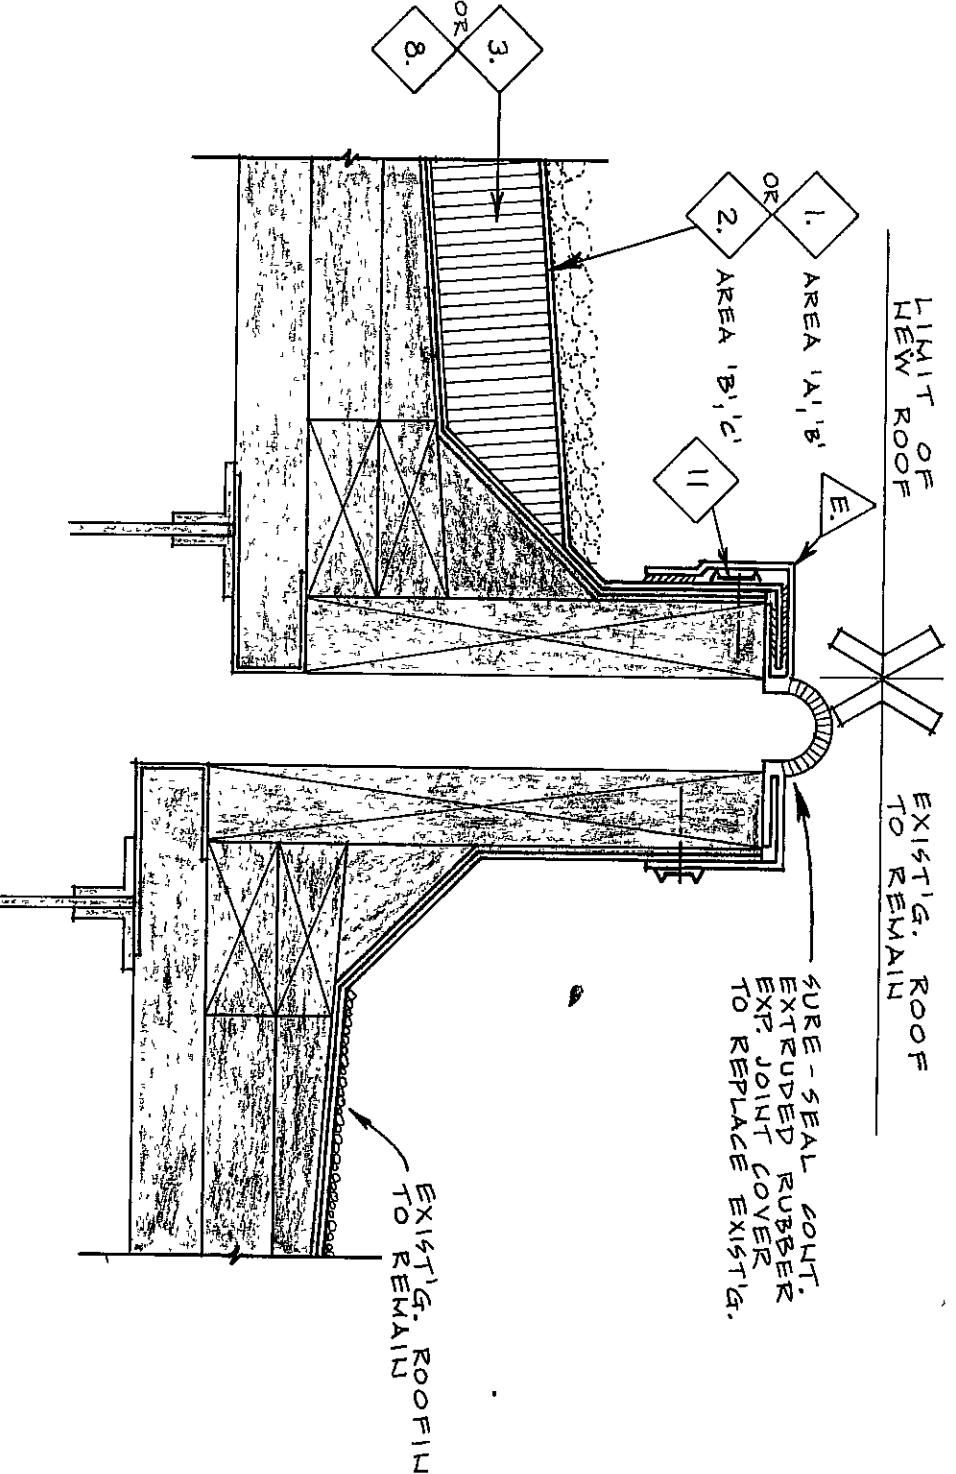


3 EXPANS. JT. DETAIL
R-2
3" = 1'-0"

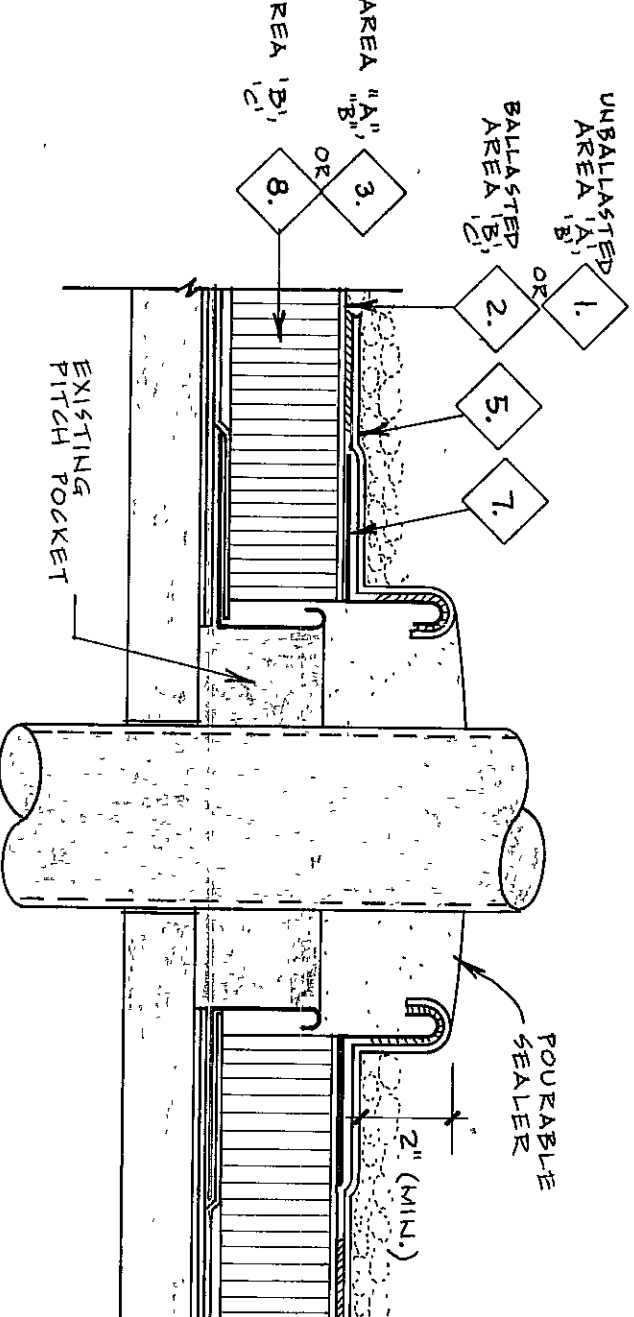

13 PITCH POCKET DTL.
R-2
3" = 1'-0"

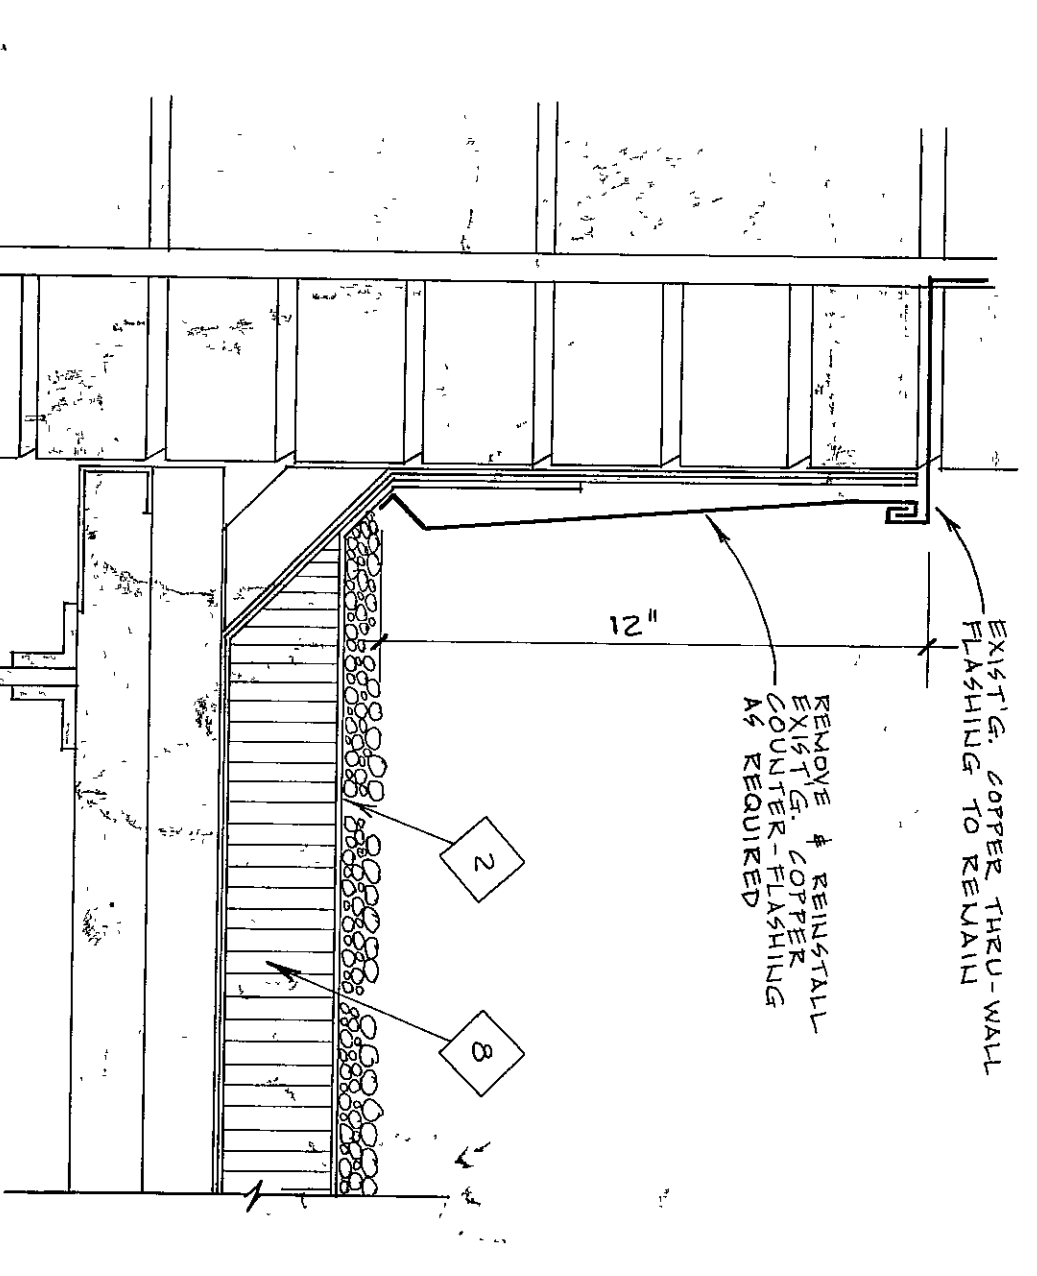


4 FLASHING DETAIL
R-2
3" = 1'-0"

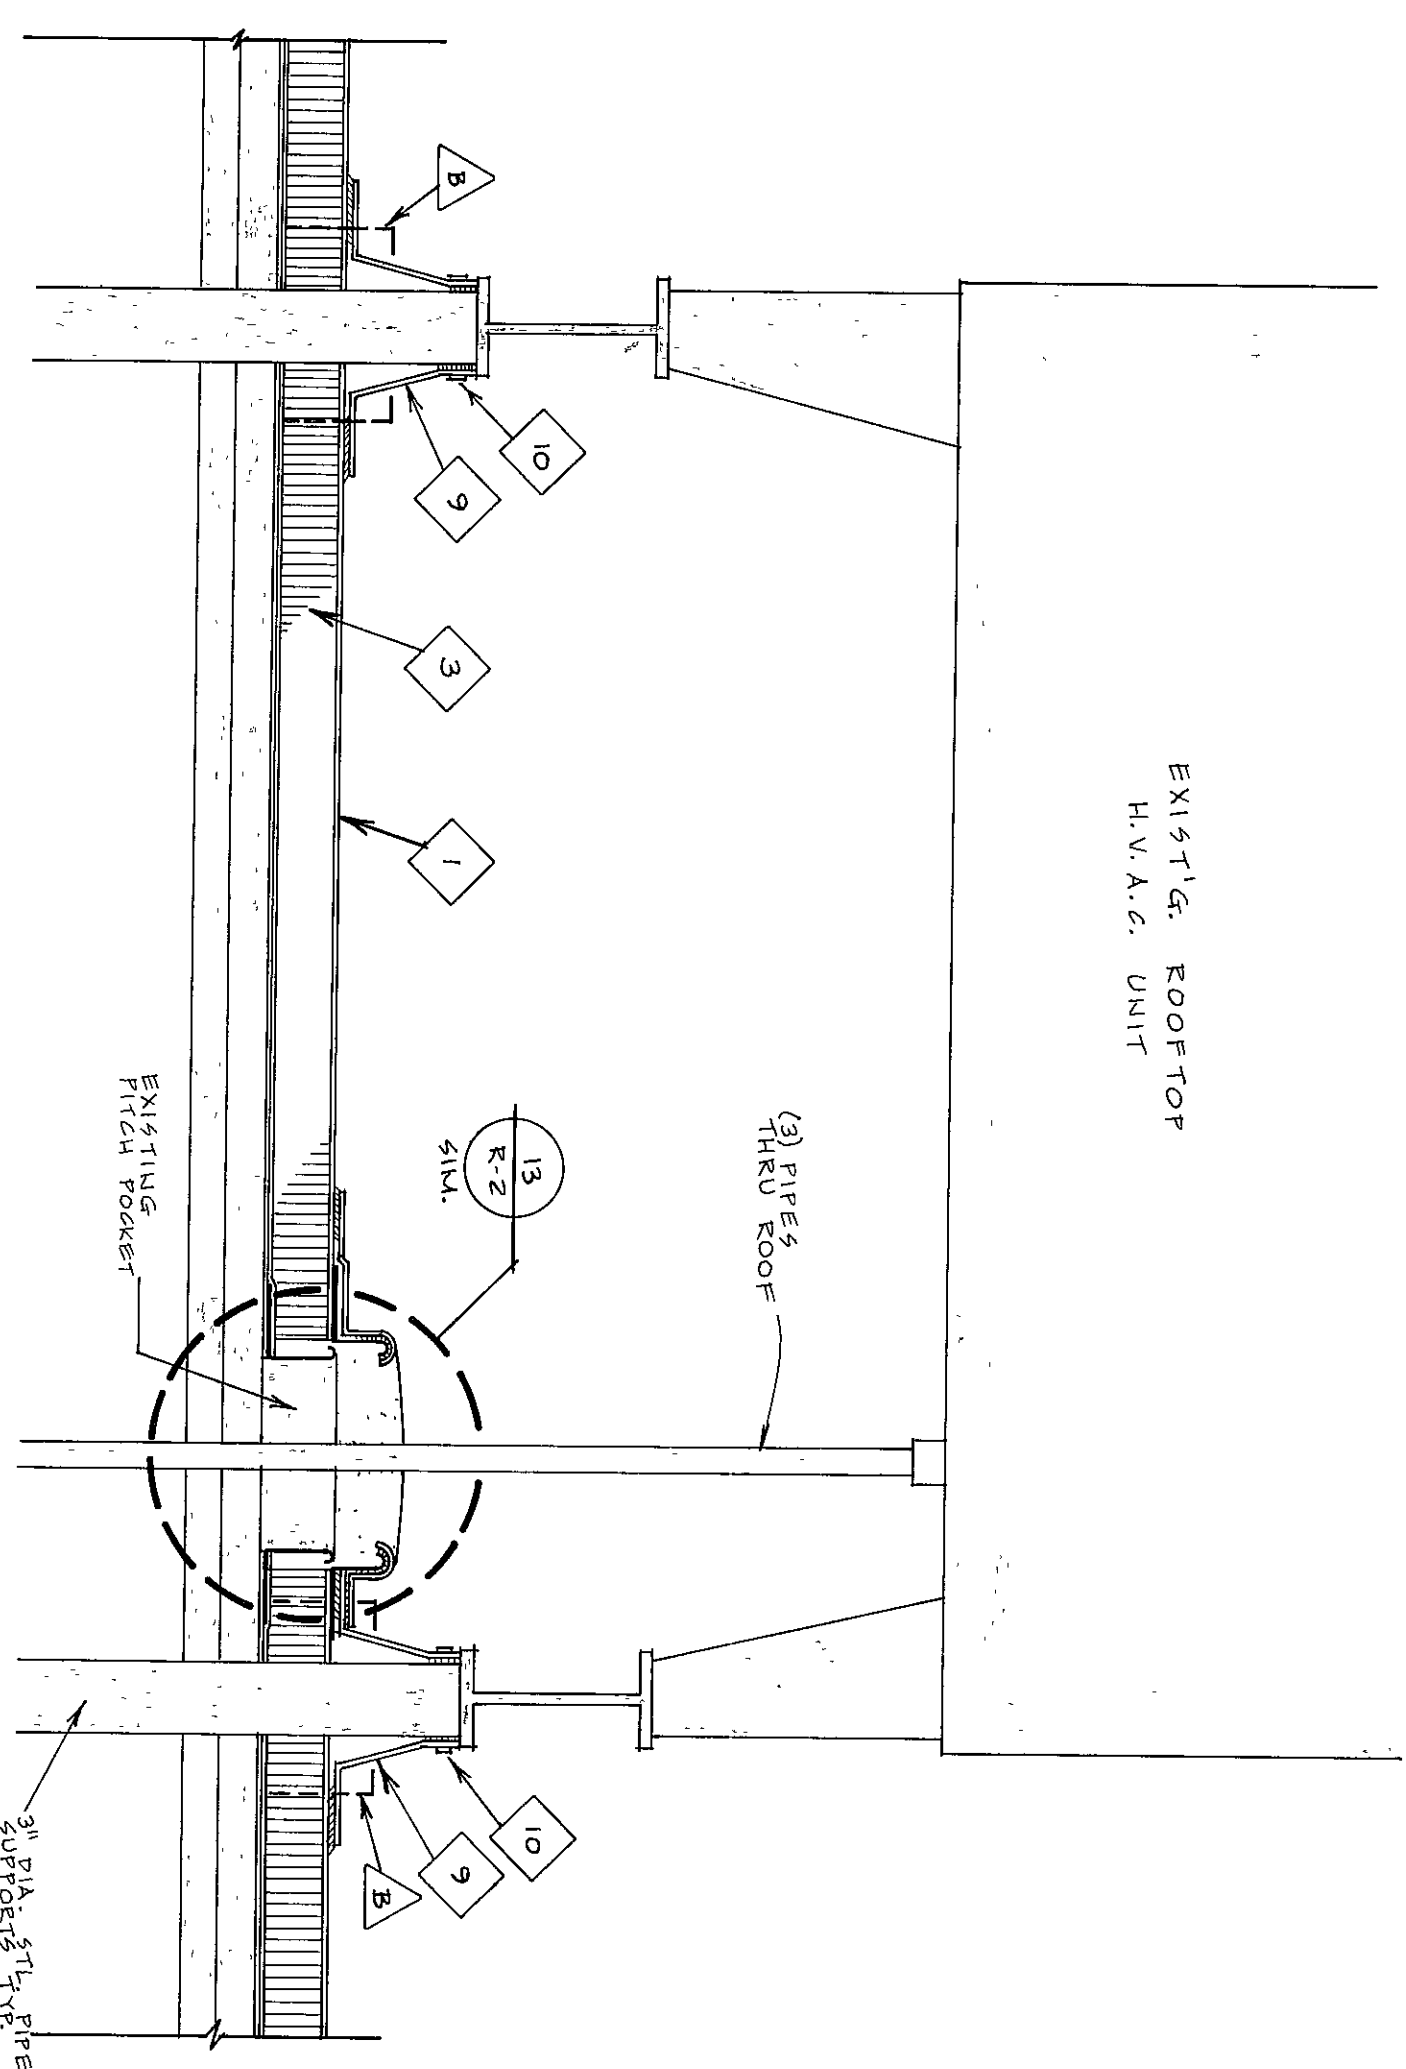

7 HVAC UNIT DETAIL
R-2
1/2" = 1'-0"

89-R-02

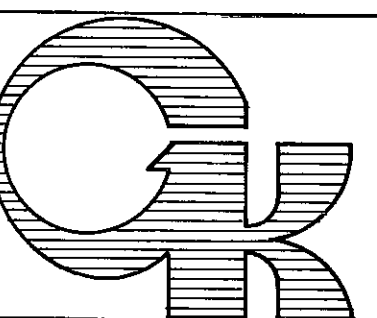

ROOF DETAILS
CHESTERTON HIGH SCHOOL PARTIAL REROOFING
DUNELAND SCHOOL CORPORATION
Chesterton, Indiana
gerometta & kinell architects, inc.
chesterton, indiana

REVISIONS	BY

DATE: JUL 26, 1993
SCALE: AS NOTED
DRAWN: TLA
SHEET: 8901 A
PROJECT: R-2