




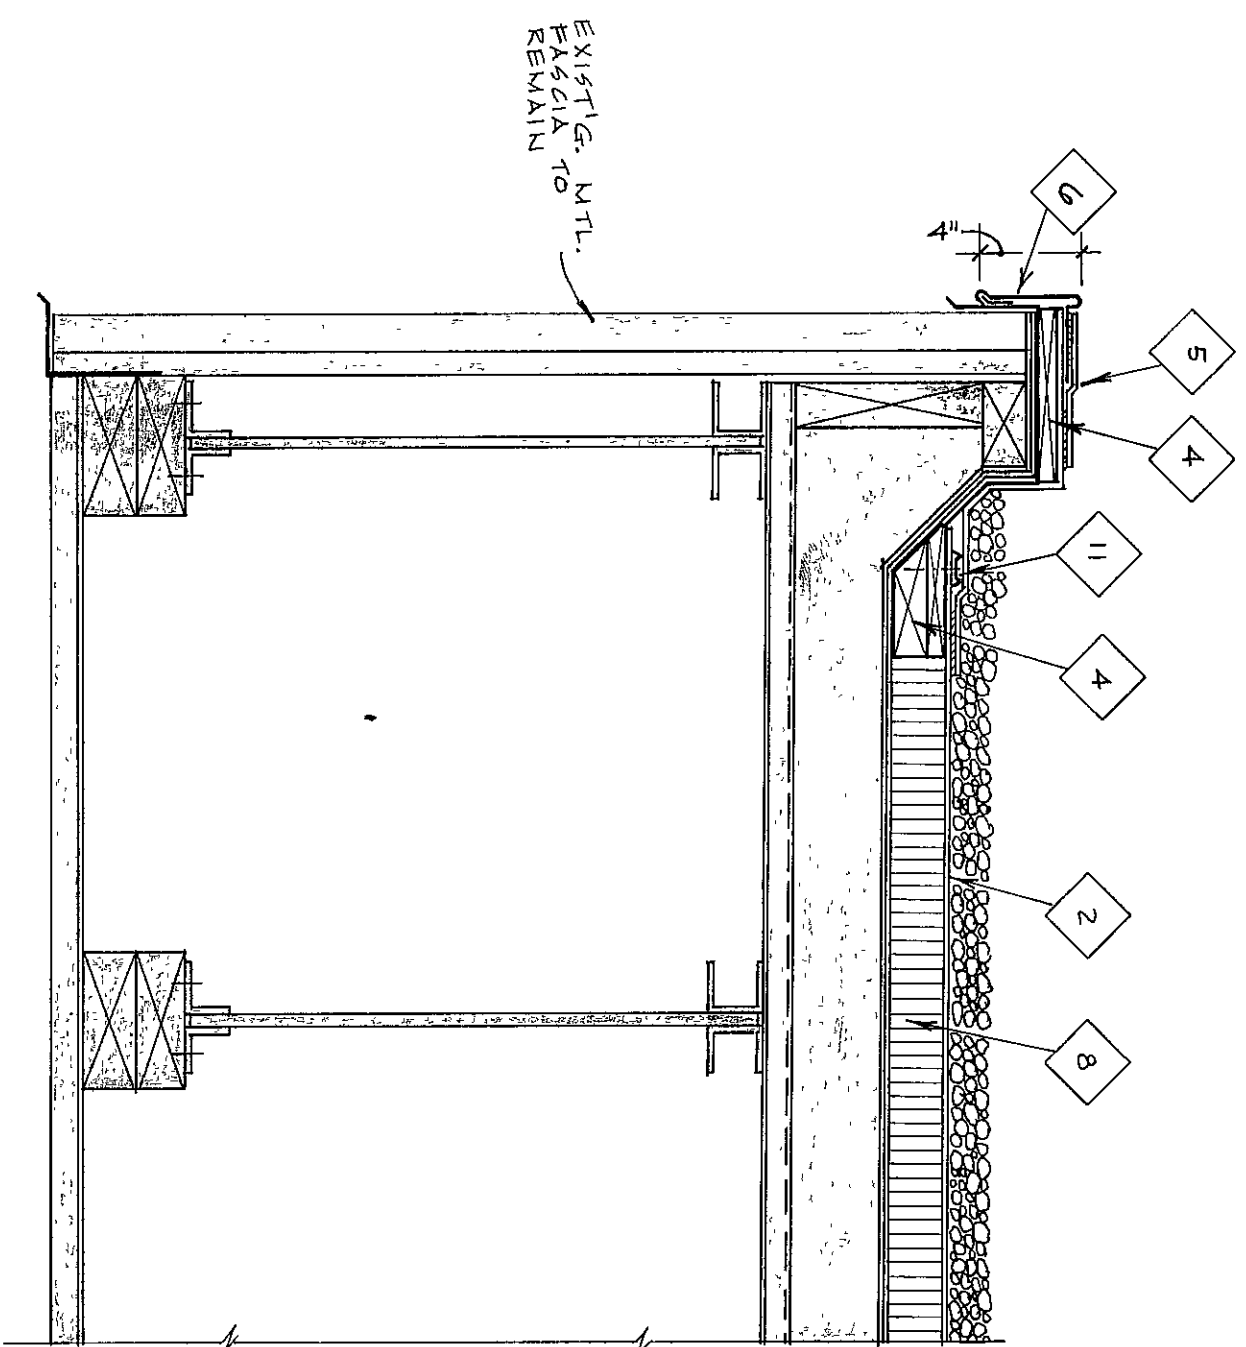


1 FASCIA DETAIL
1/2" = 1'-0"

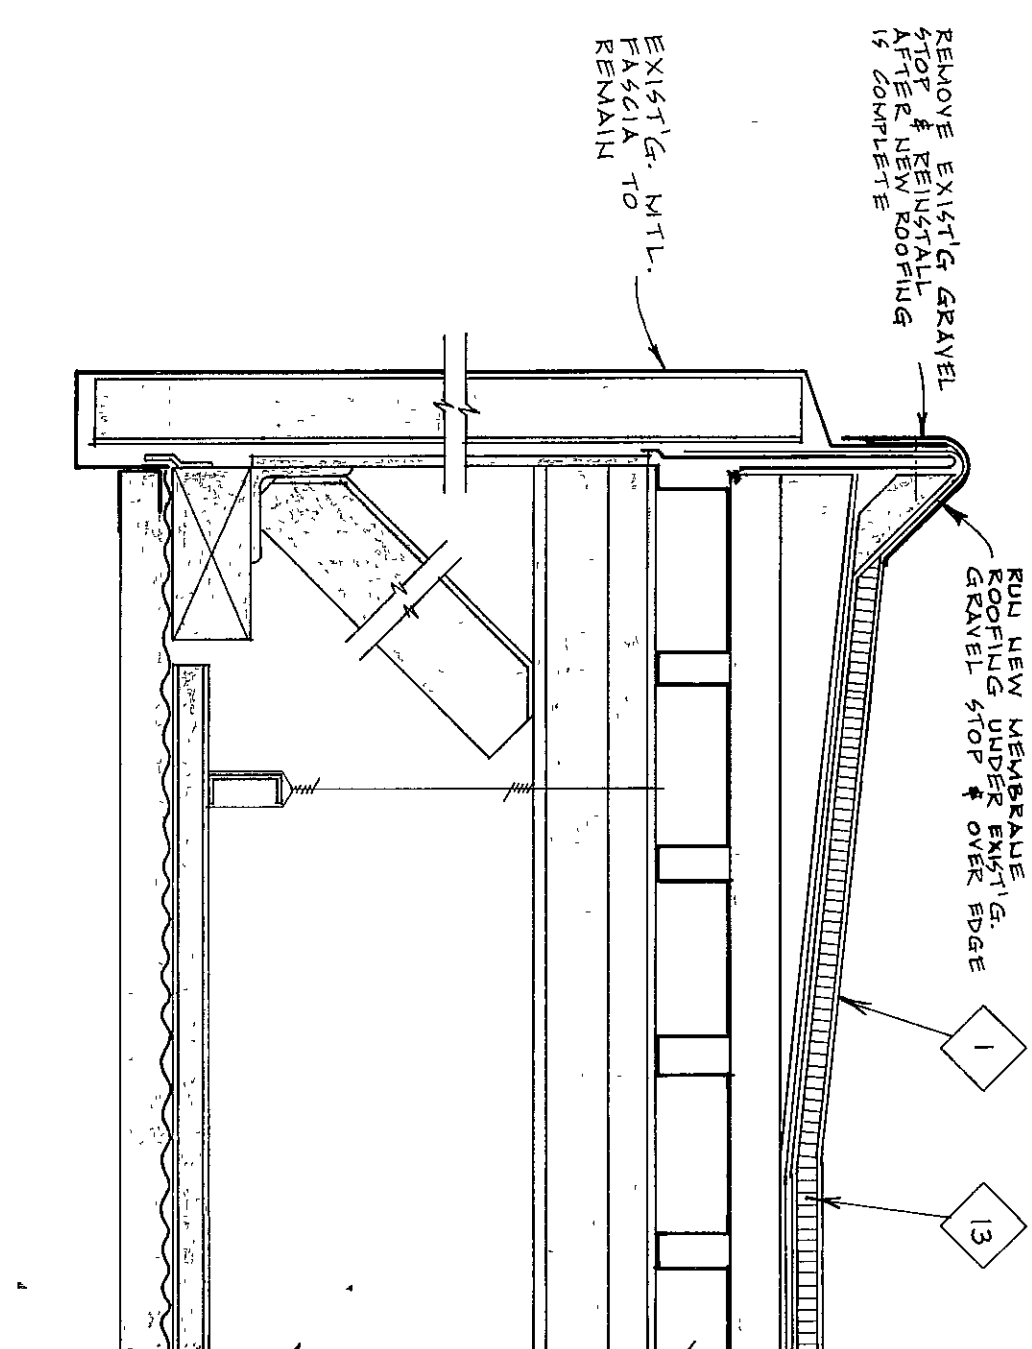


4 ENTRY CANOPY DETAIL
3" = 1'-0"

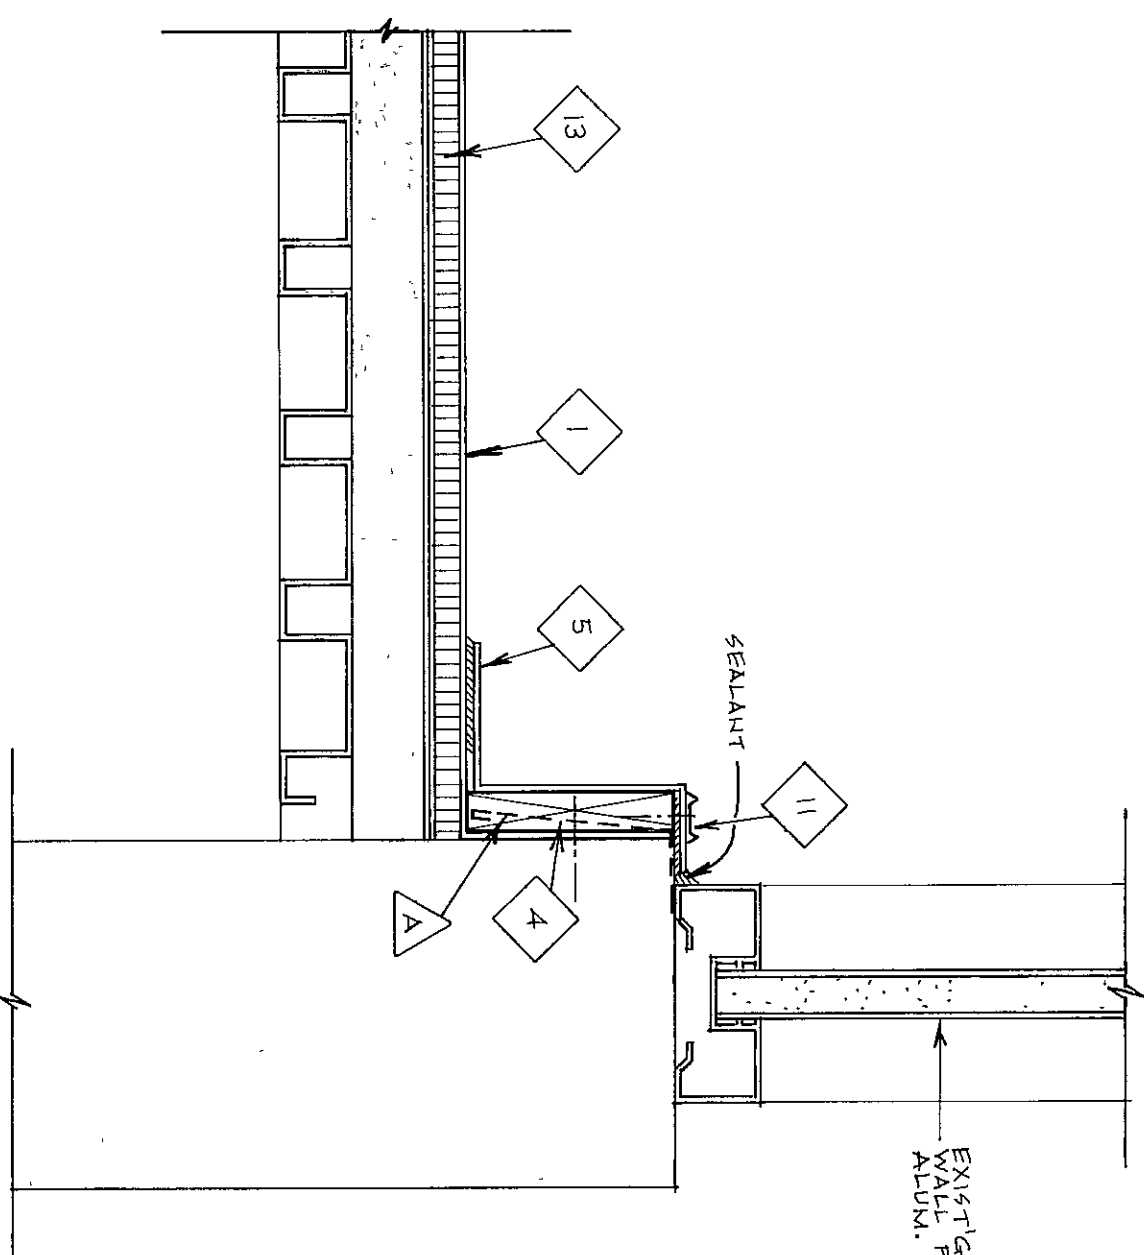


7 SILL DETAIL
3" = 1'-0"

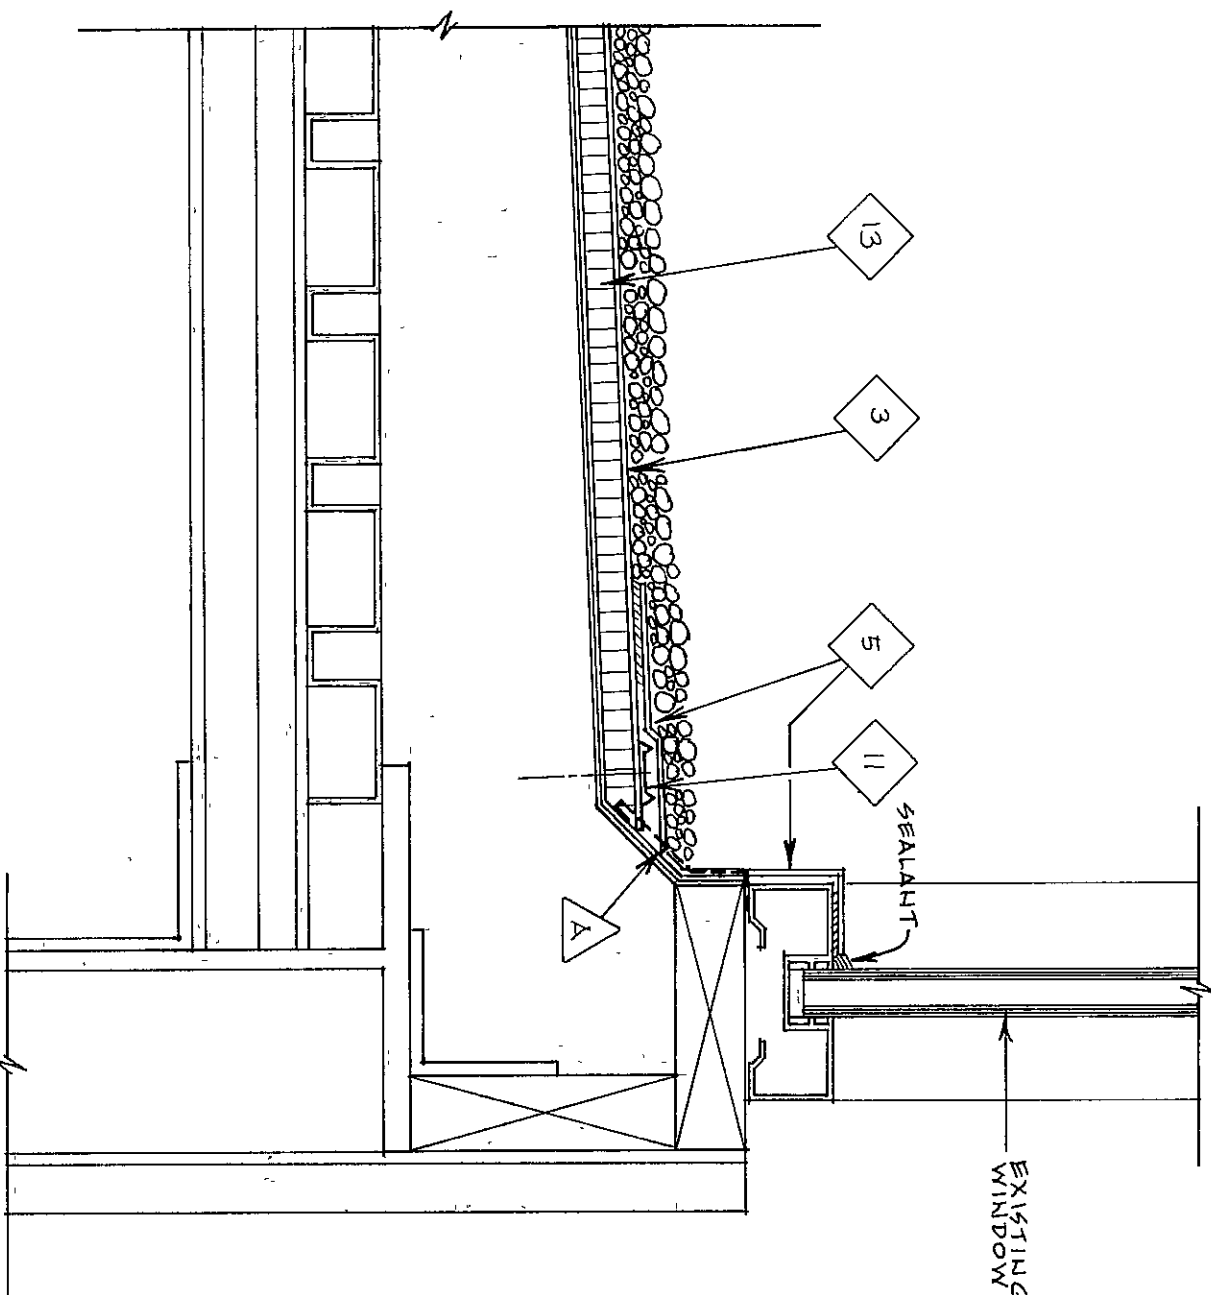


9 SILL DETAIL
3" = 1'-0"

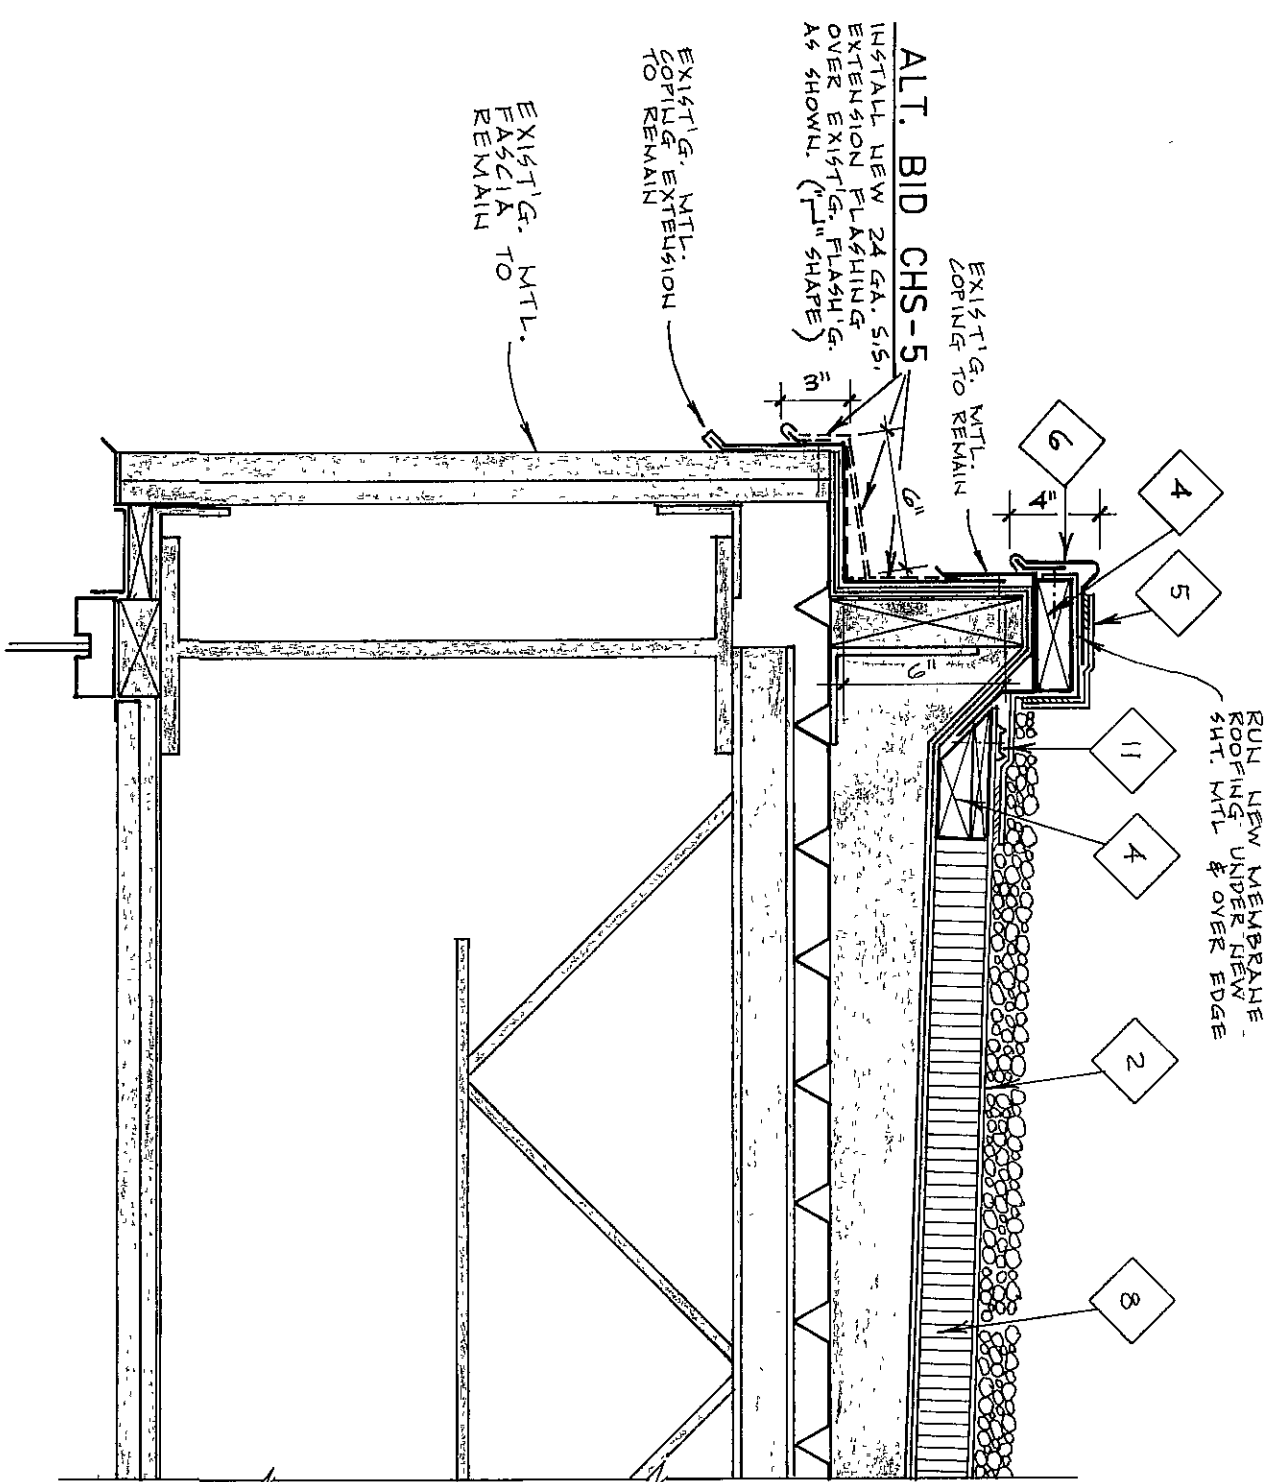


2 FASCIA DETAIL
1/2" = 1'-0"

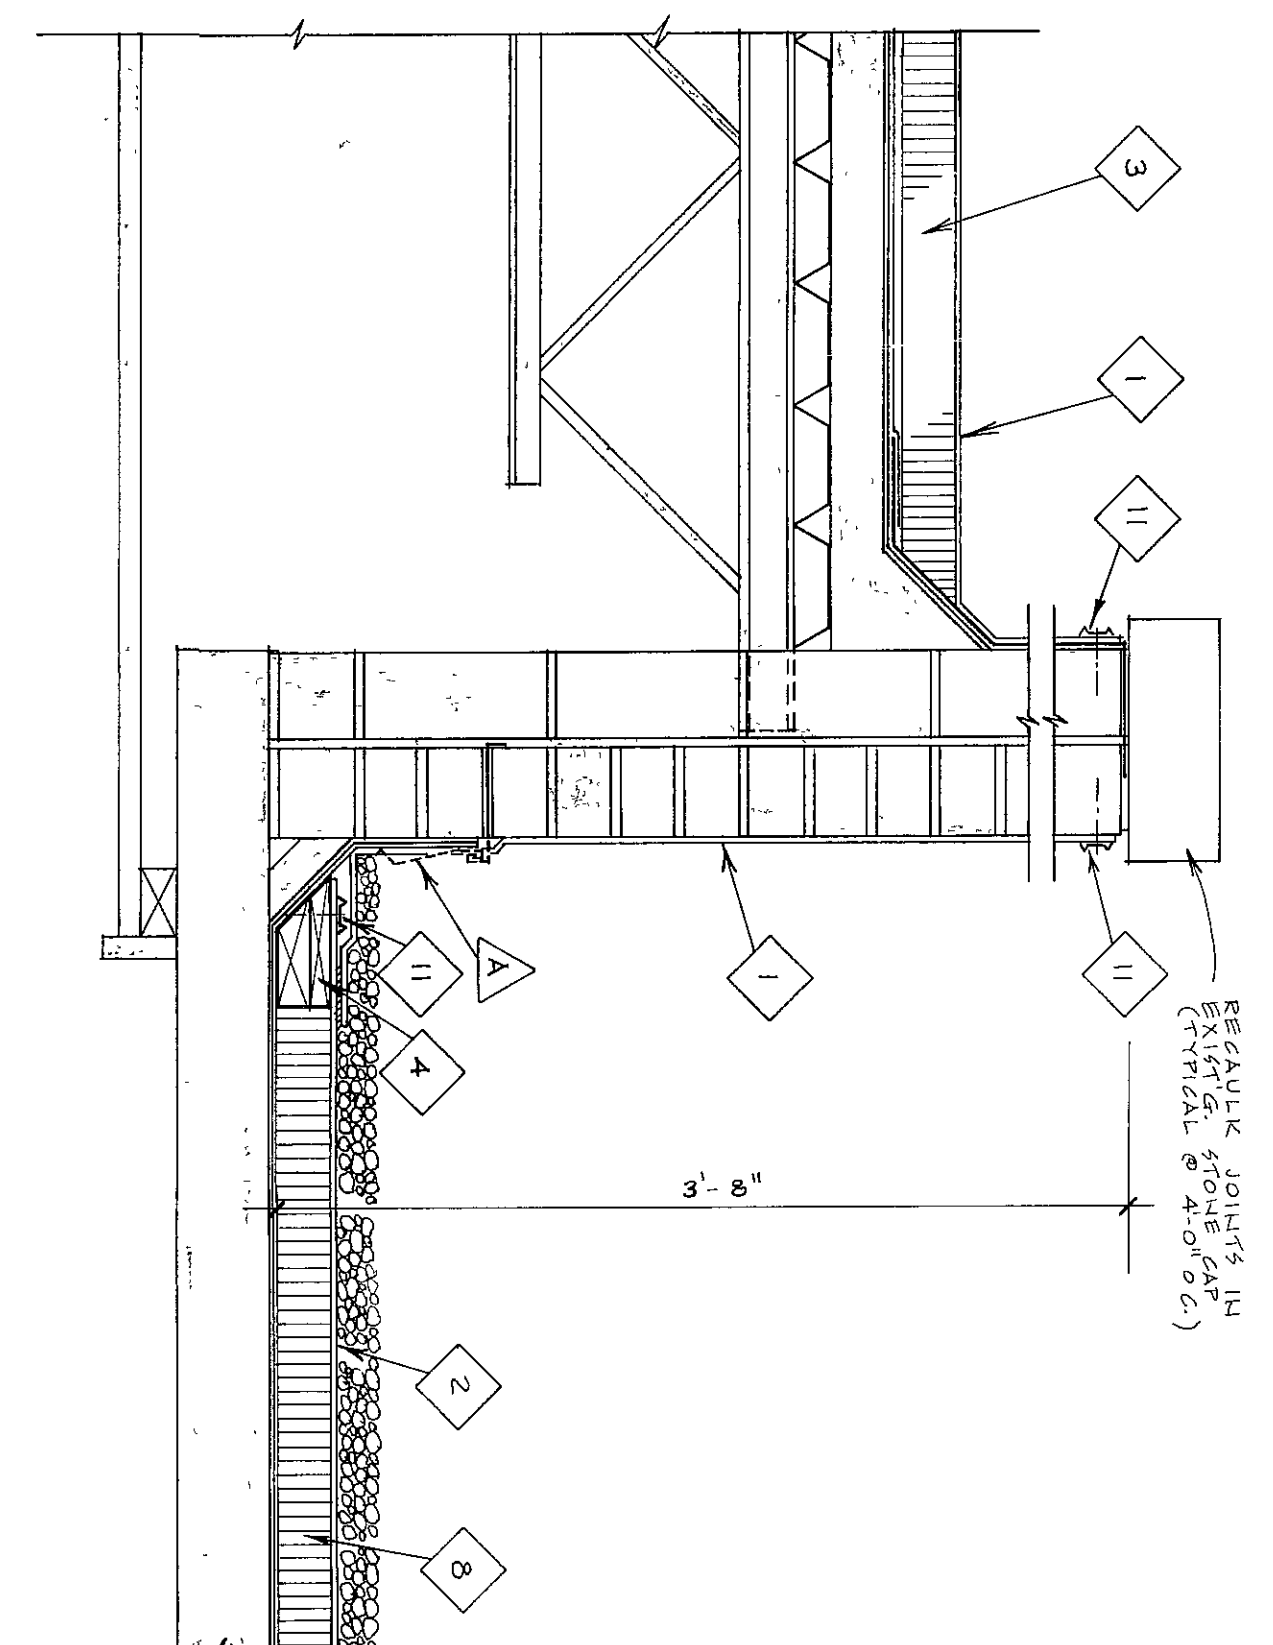


5 PARAPET DETAIL
1/2" = 1'-0"

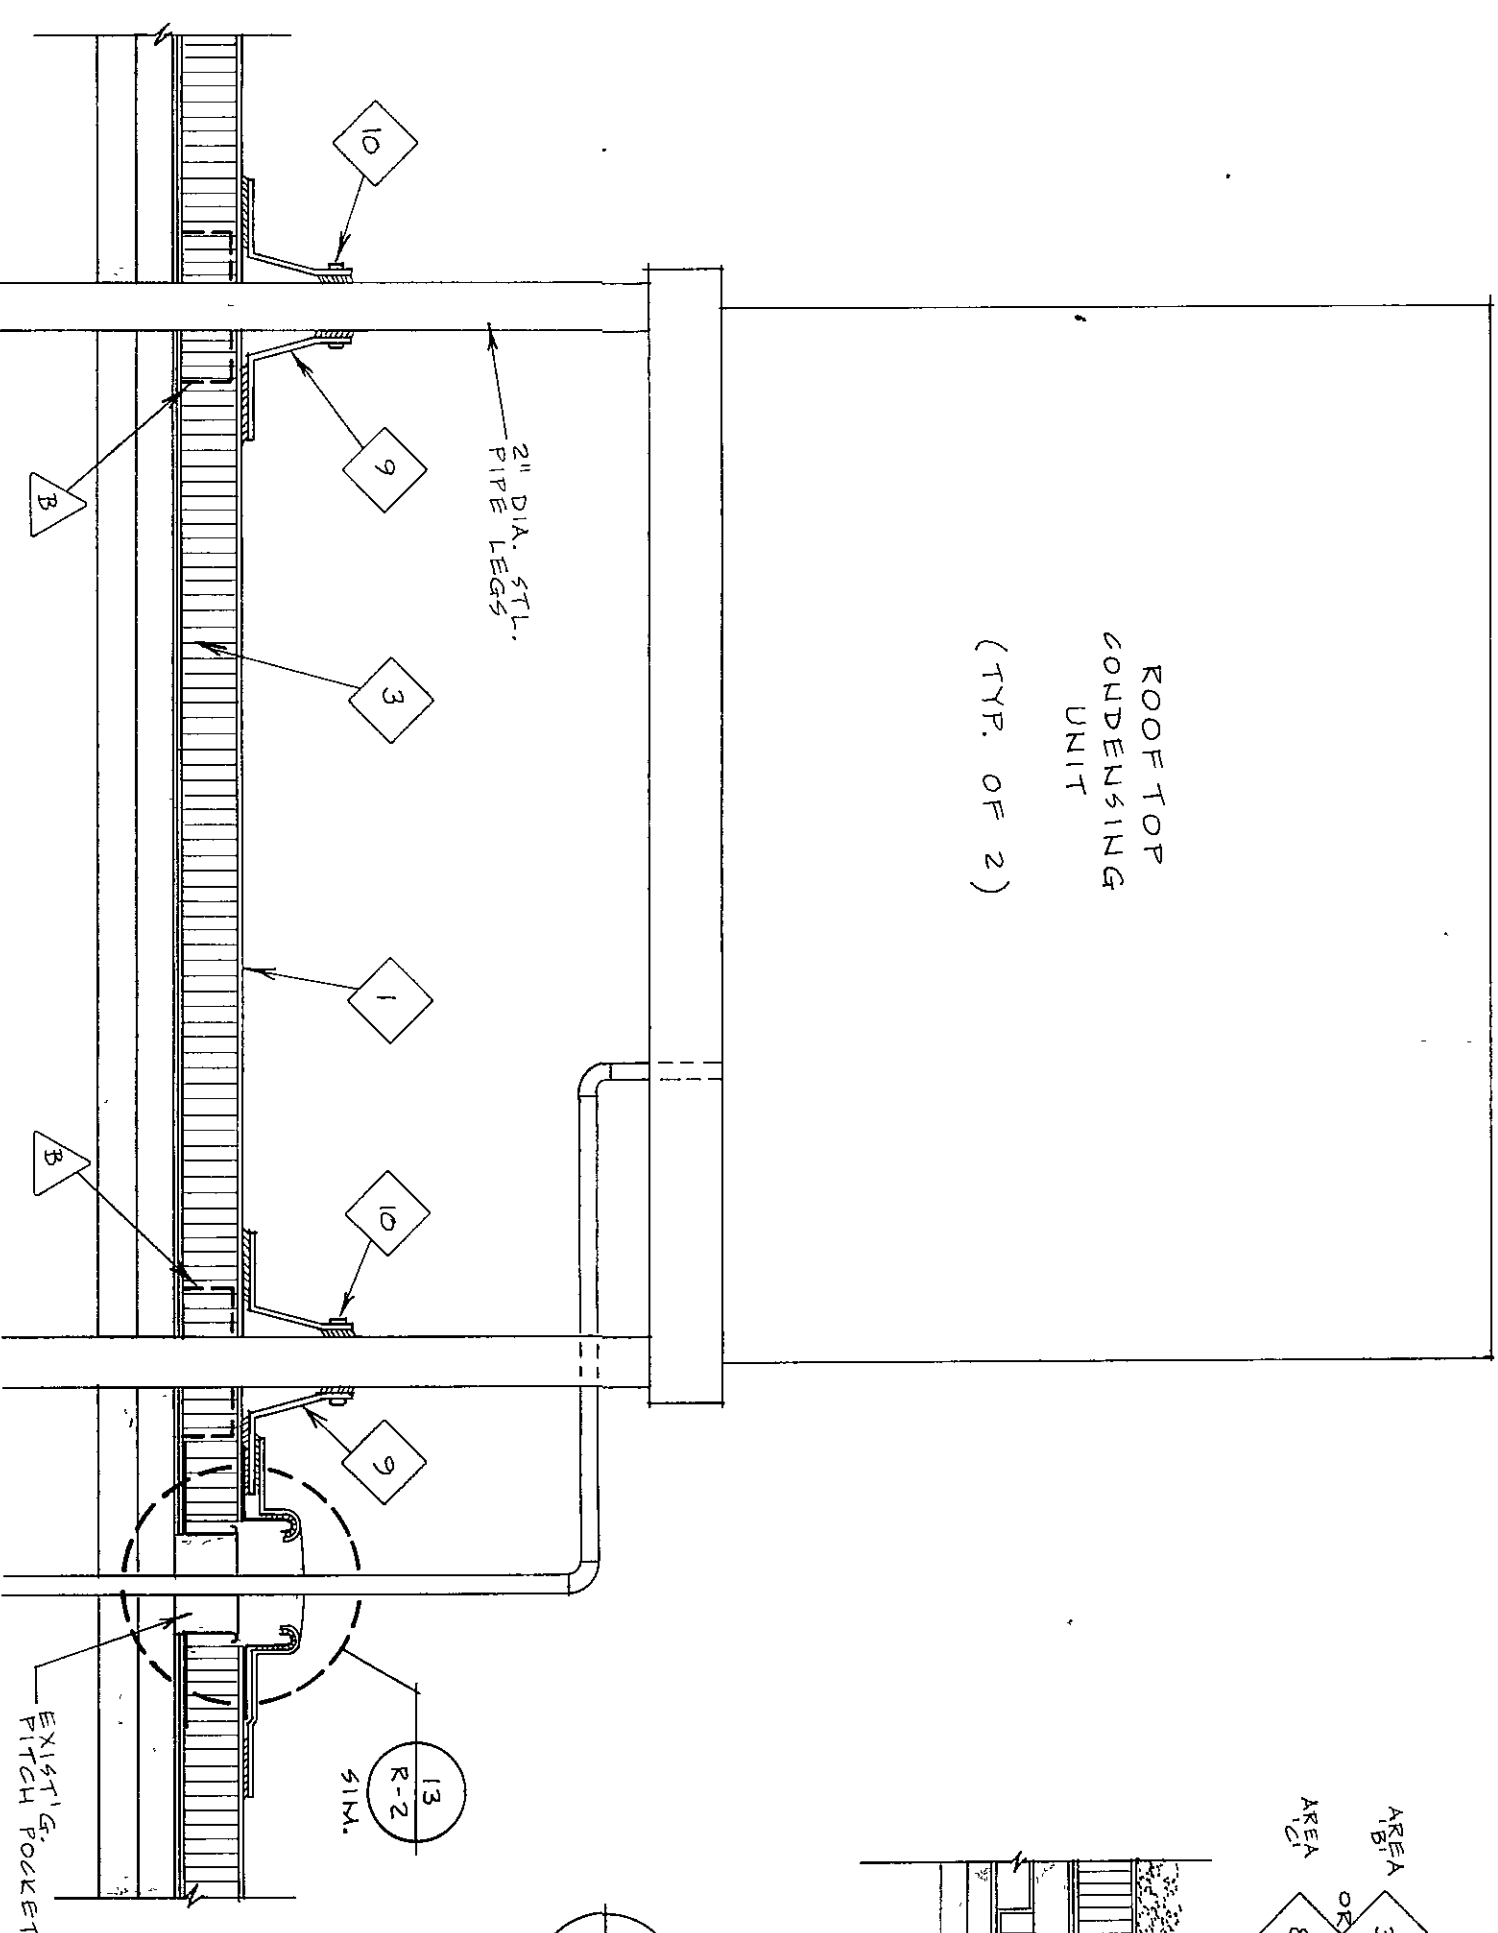


8 CONDENSING UNIT DETAIL
1/2" = 1'-0"

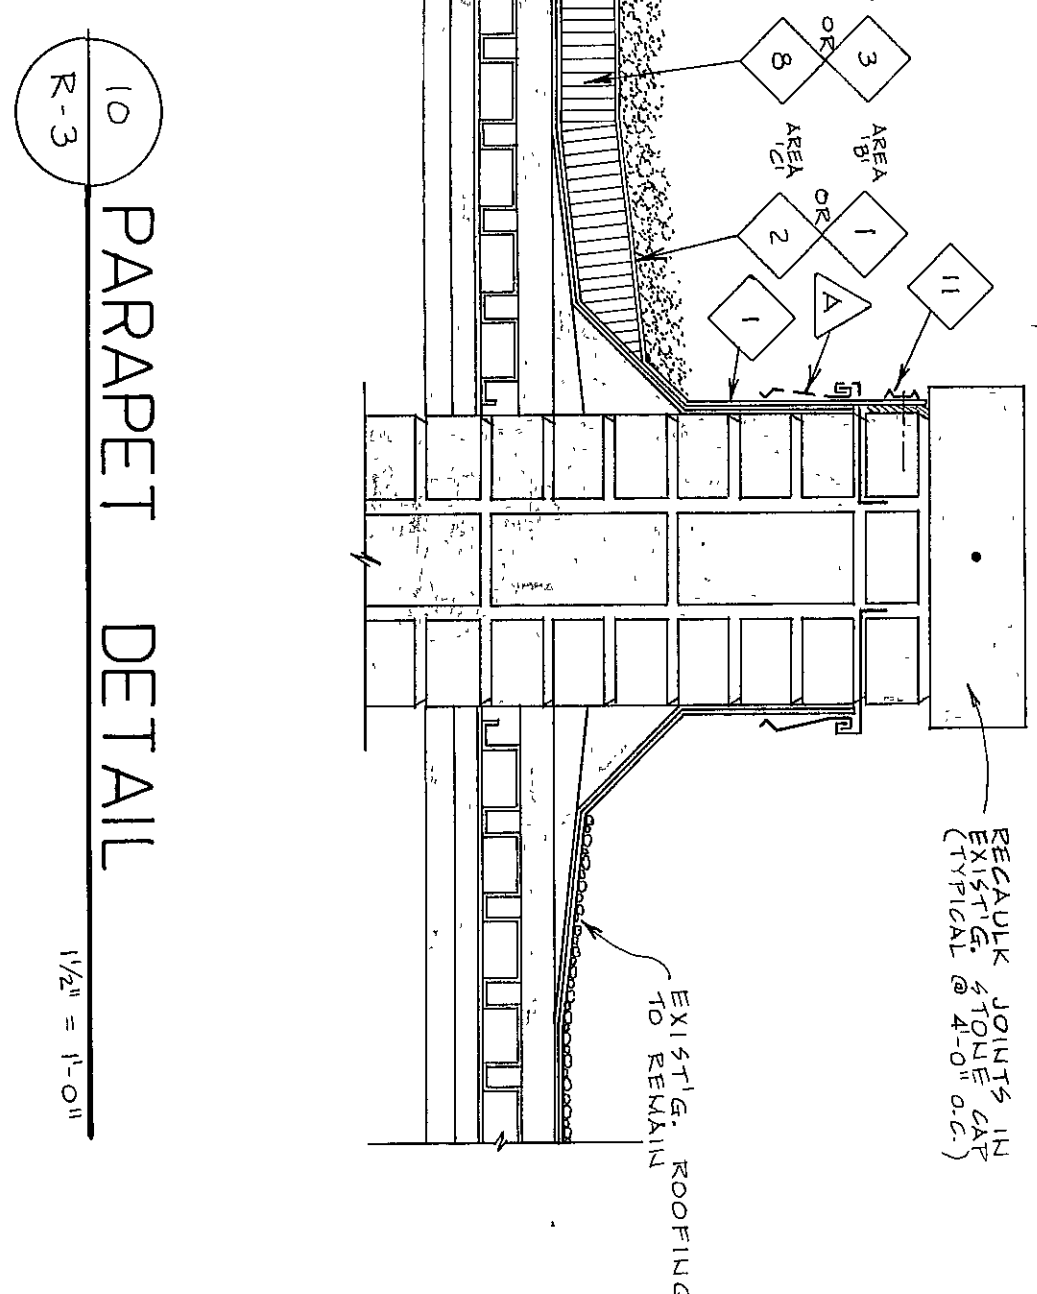


10 PARAPET DETAIL
1/2" = 1'-0"

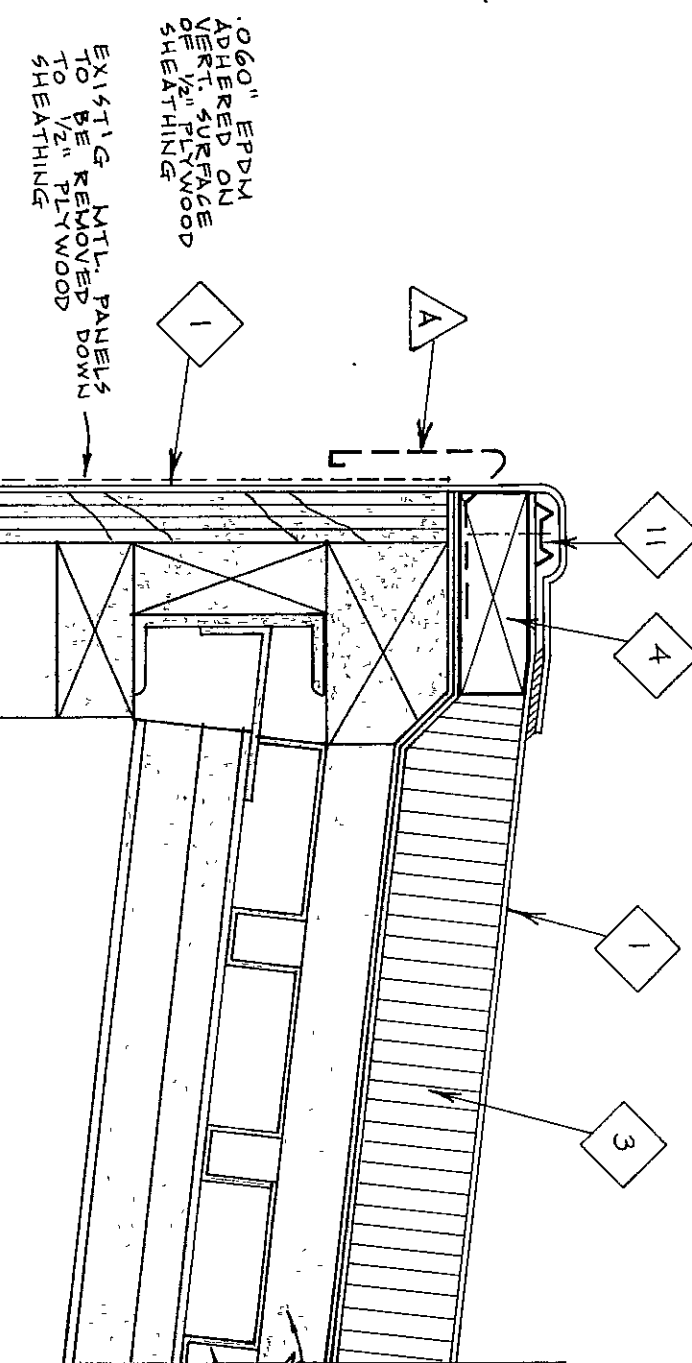


3 FASCIA DETAIL
1/2" = 1'-0"

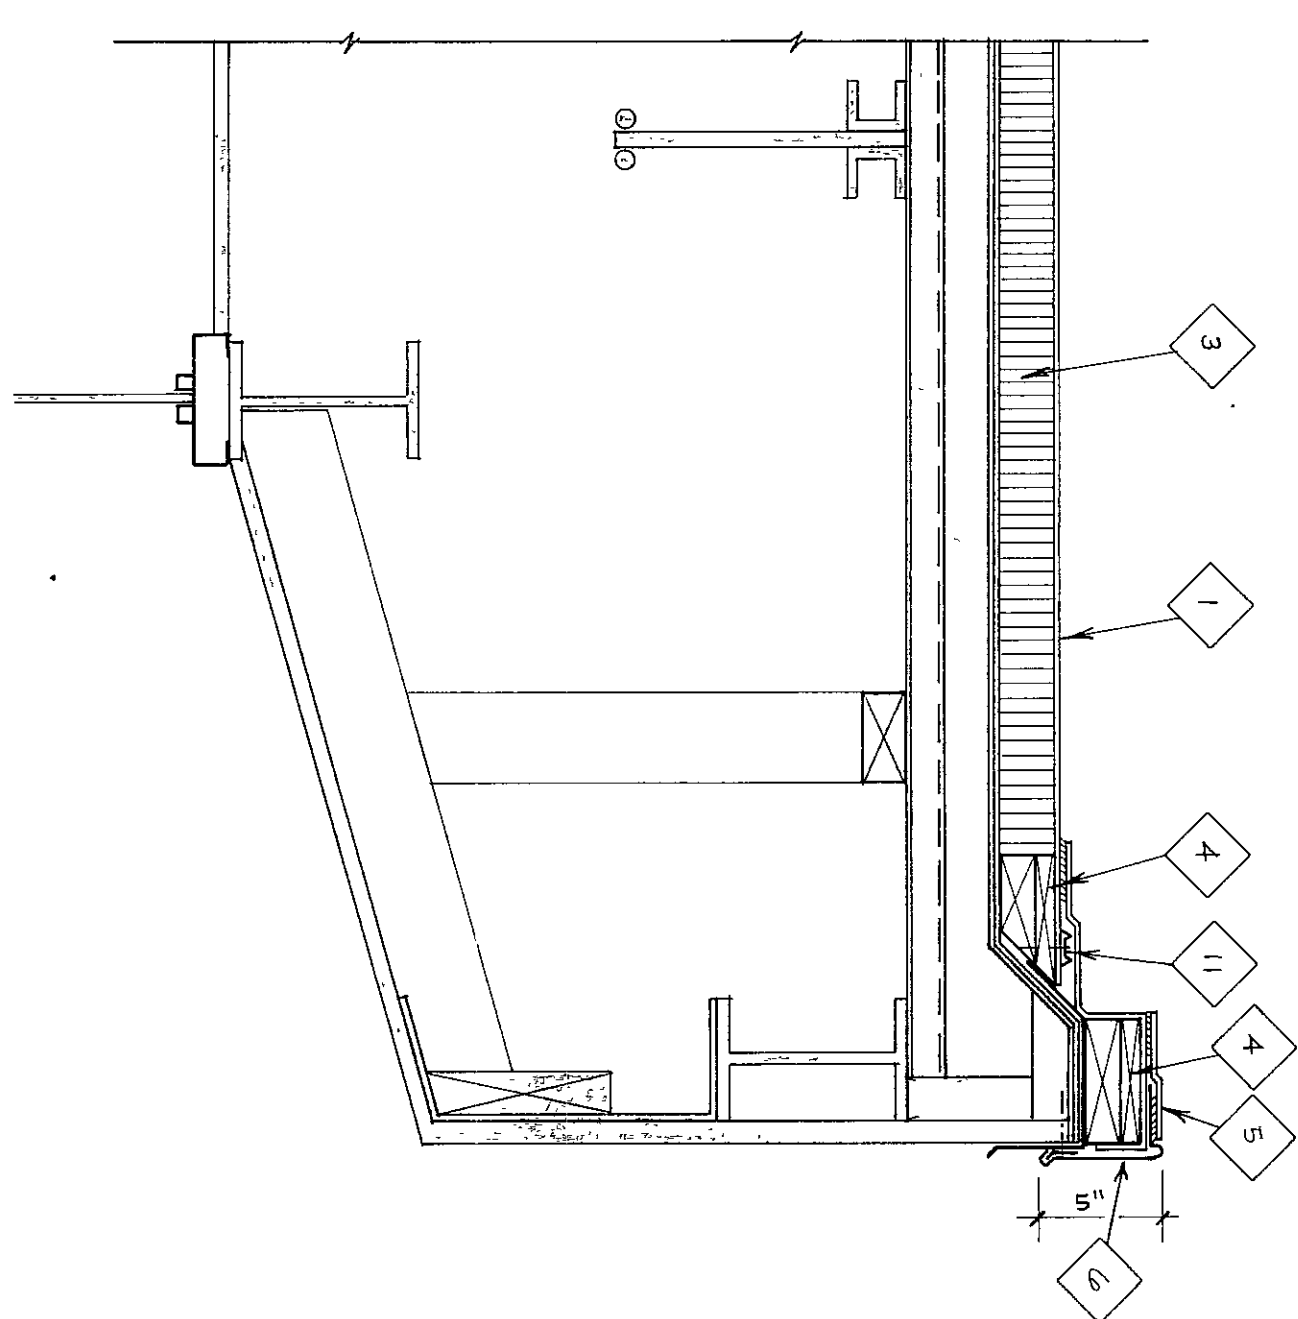

6 FASCIA DETAIL
1/2" = 1'-0"

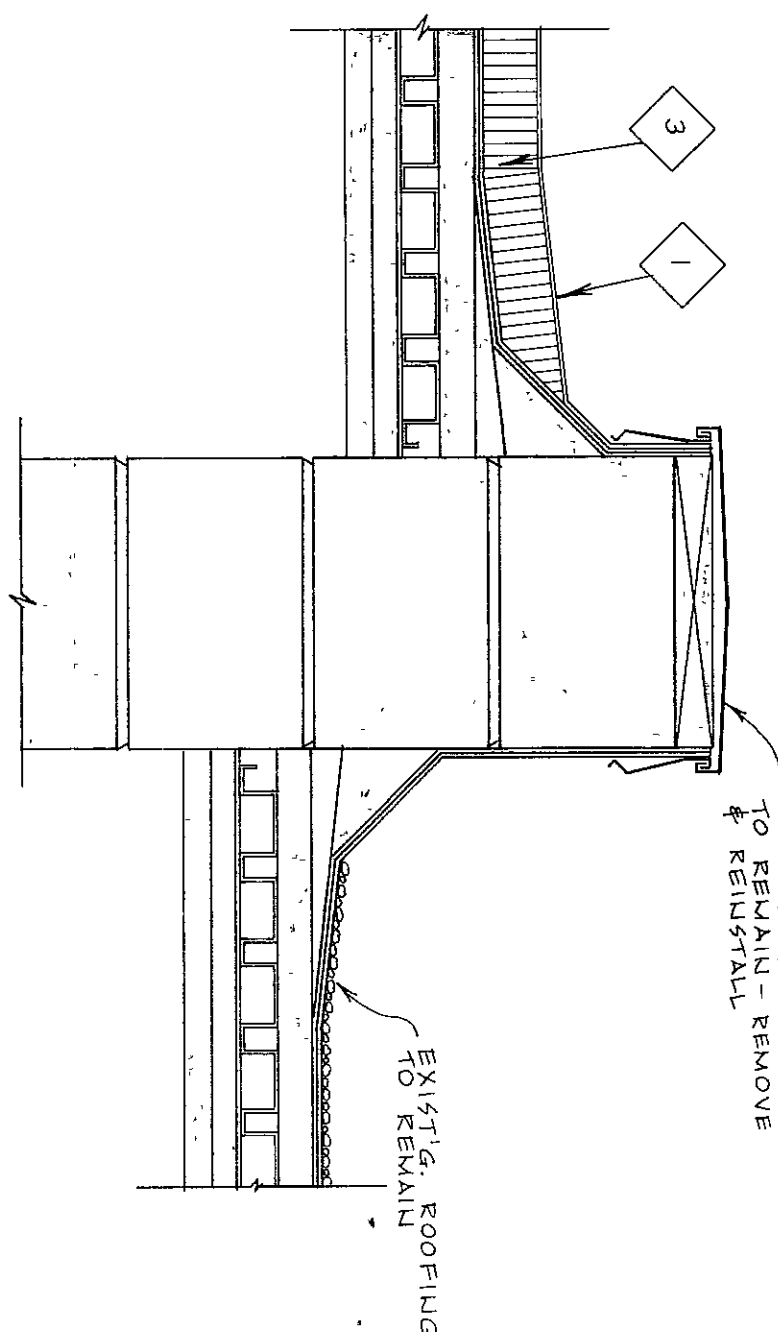

11 PARAPET DETAIL
1/2" = 1'-0"

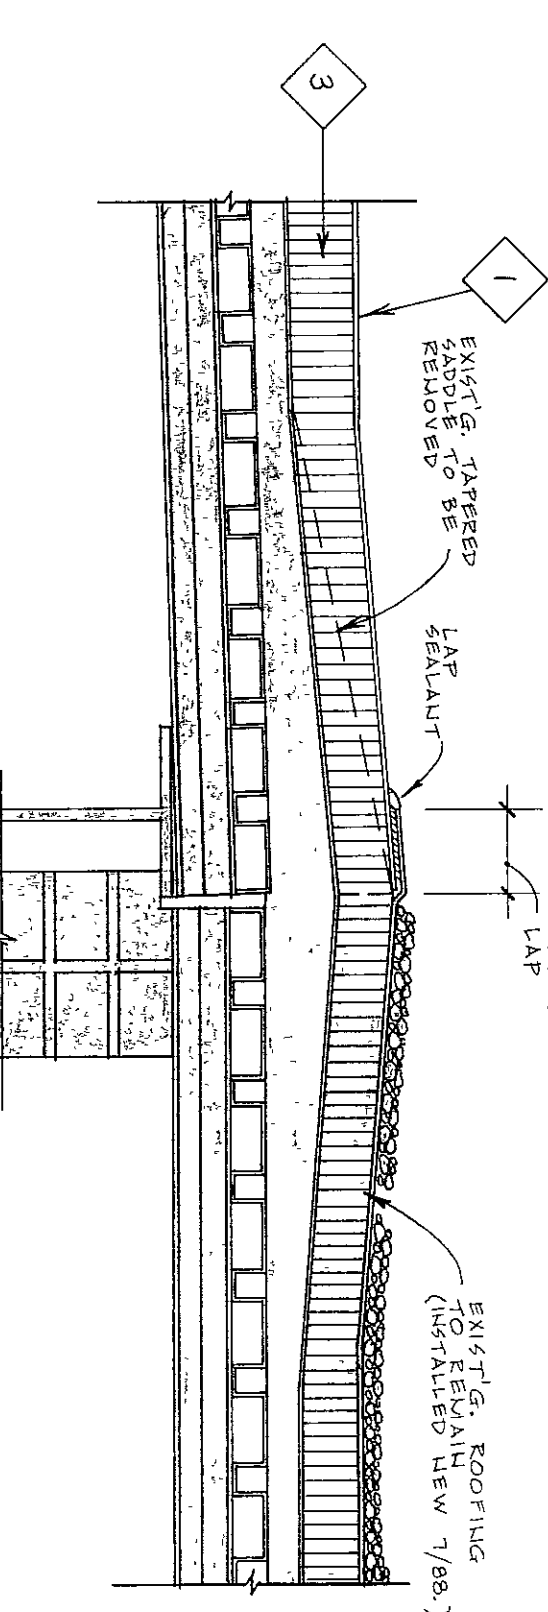

12 ROOF SPLICE DETAIL
1/2" = 1'-0"

CONDENSING UNIT DETAIL




ROOF DETAILS
CHESTERTON HIGH SCHOOL PARTIAL REROOFING
DUNELAND SCHOOL CORPORATION
gerometta & kinel architects, inc.
chesterton, indiana

Handwritten signature

REVISIONS	BY

DATE: JAN. 26, 1989
SCALE: AS NOTED
DRAWN: TLA
JOB: 8901 A
SHEET: 4
R-3