


W. H. West


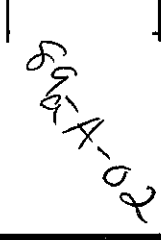


DIMENSIONS SHOWN ON PLANS ARE GIVEN TO ASSIST BIDDERS IN PREPARING THEIR FLOOR COVERING INSTALLATION PROPOSALS. DIMENSIONS MAY VARY SOMEWHAT WHEN CHECKED IN THE FIELD AND SHOULD BE REGARDED AS ONLY APPROXIMATE. IT REMAINS THE CONTRACTOR'S RESPONSIBILITY TO VISIT THE PROJECT AND ASCERTAIN ACTUAL EXISTING CONDITIONS AND DIMENSIONS TO HIS OWN SATISFACTION PRIOR TO SUBMITTING HIS BID PROPOSAL!!!

[illegible]

NOTES:

1. Classroom A 108 is NOT INCLUDED IN FLOOR COVERING CONTRACT
2. GYMNASTIC BASE (WB) IS TO BE INSTALLED AT ALL LOCATIONS WHERE A WB WAS REMOVED BY OTHERS. (W.C. AND BOY STRIPS)
3. SEE SPEC SECT 100 "STAINPROOF OF WORK" SECT 9000 "RESILIENT FLOORING" AND SECT 9100 "CARPET" FOR ADDITIONAL INFORMATION

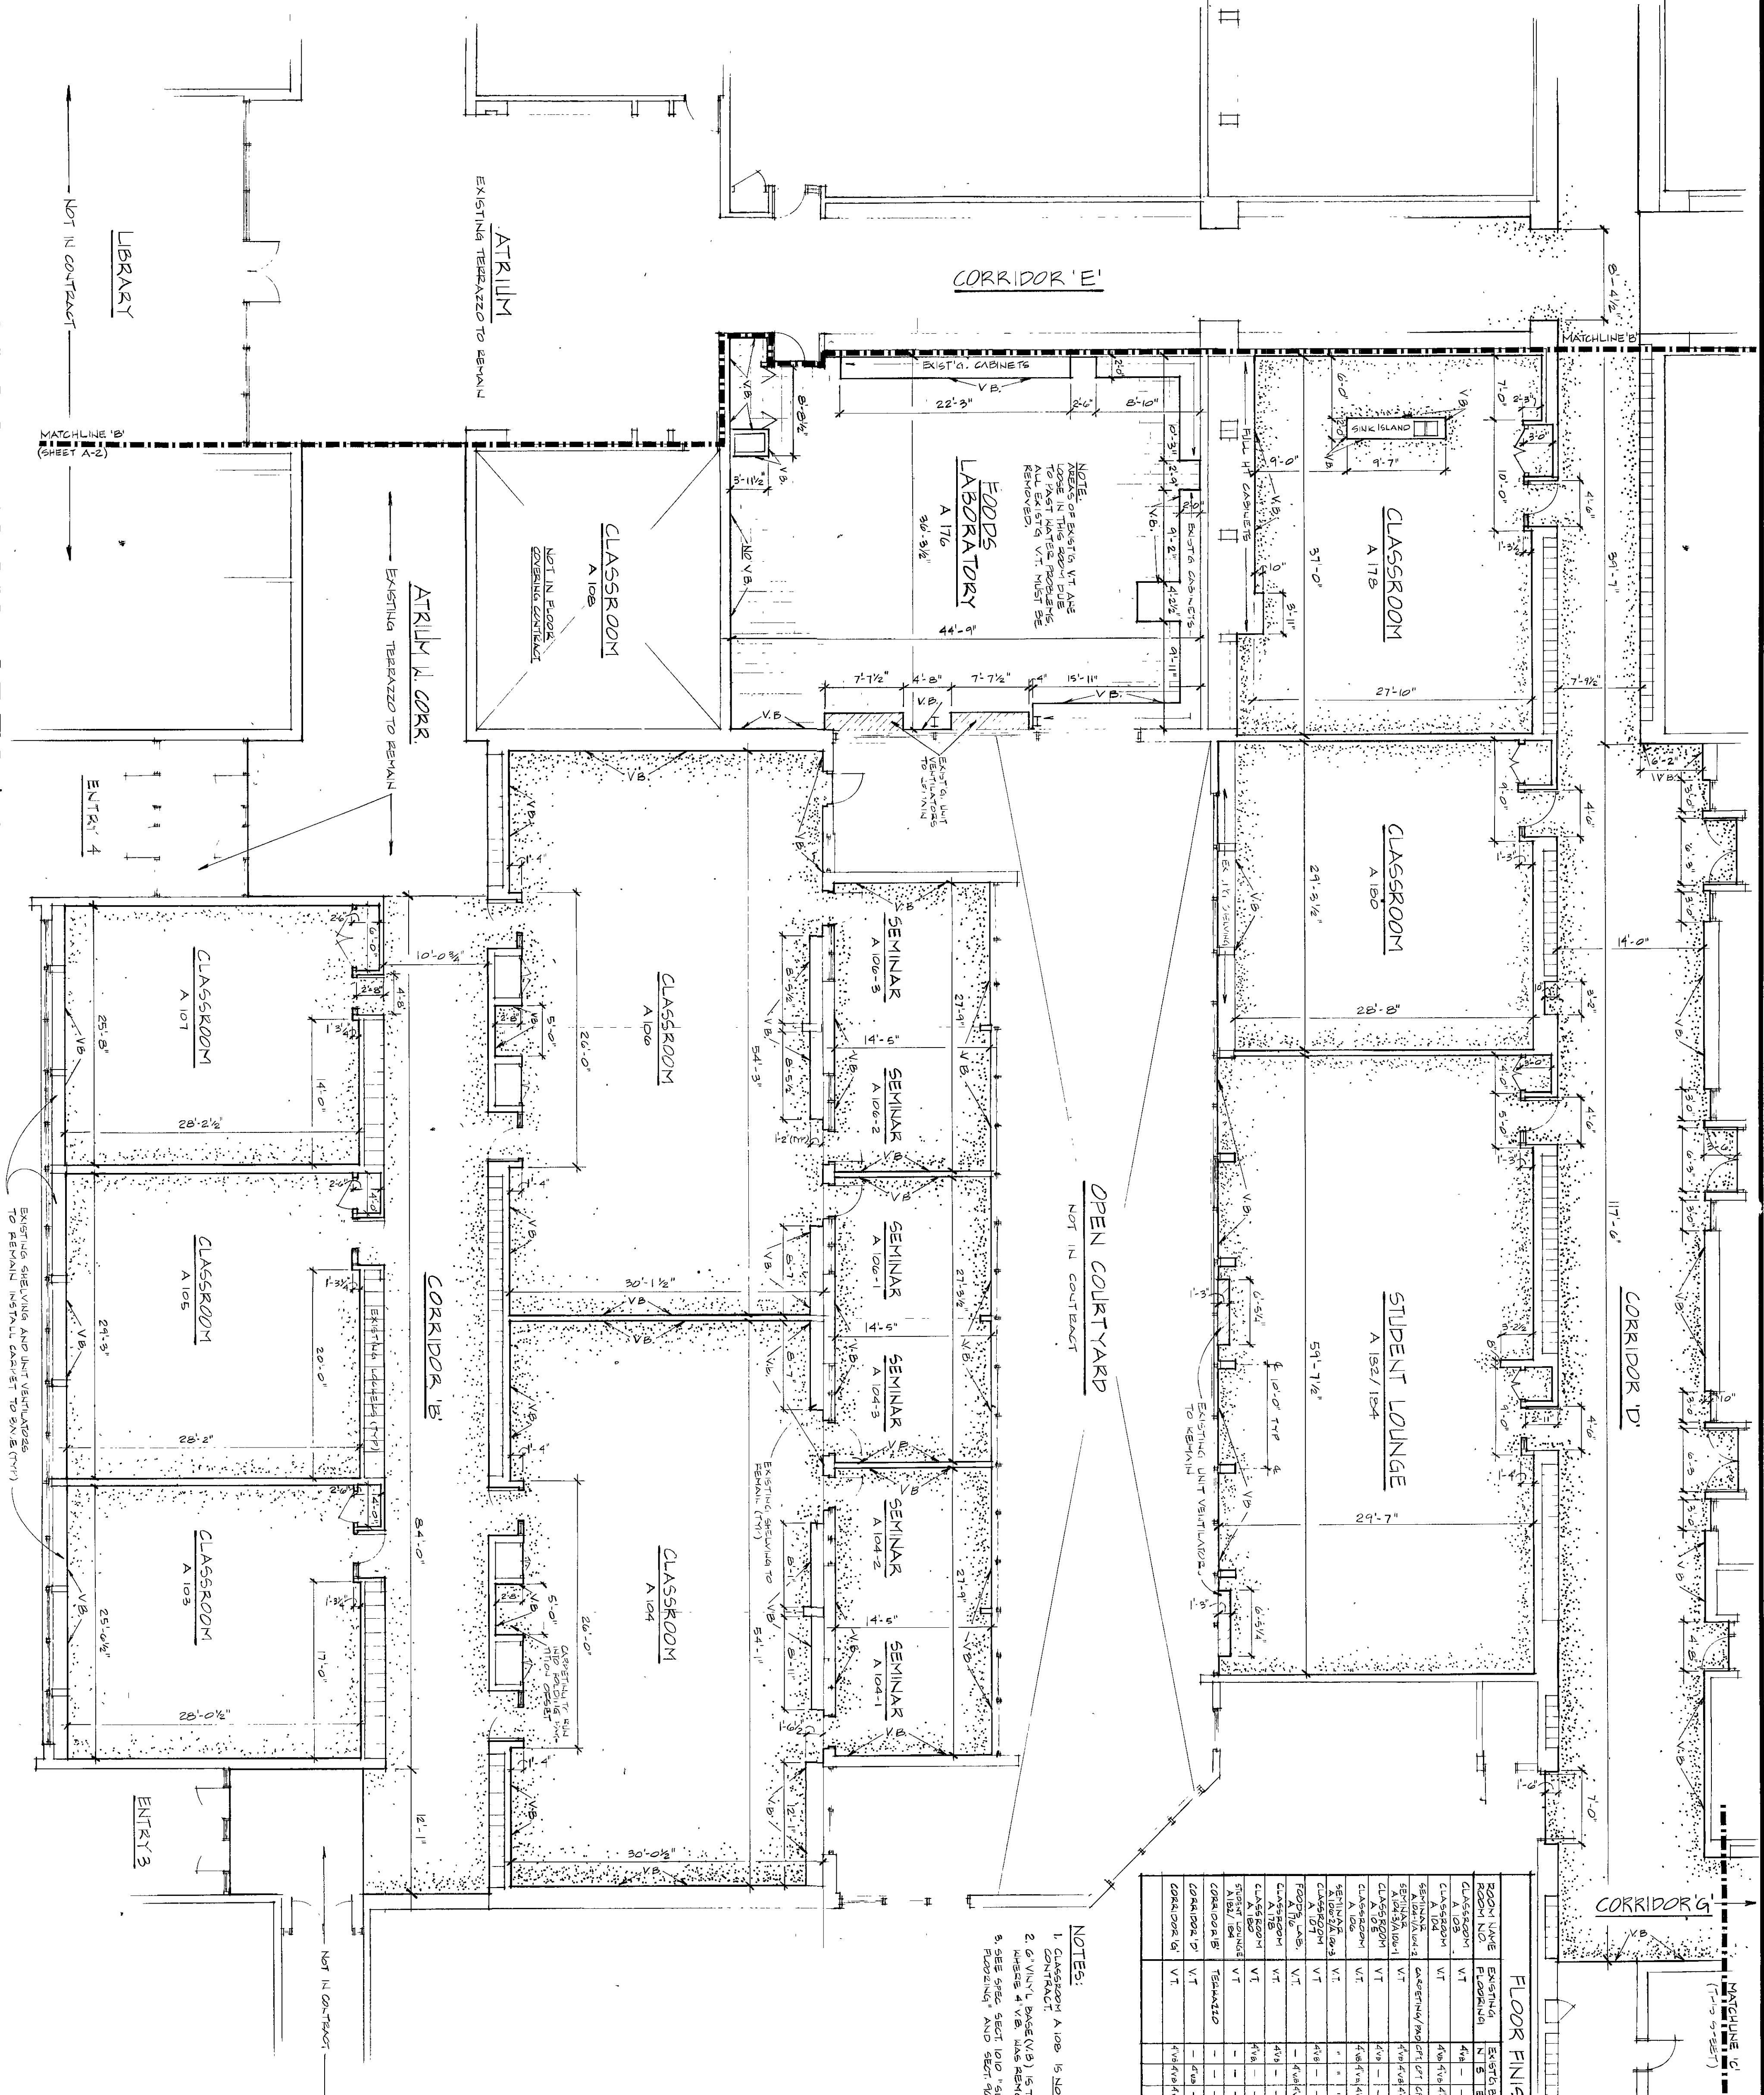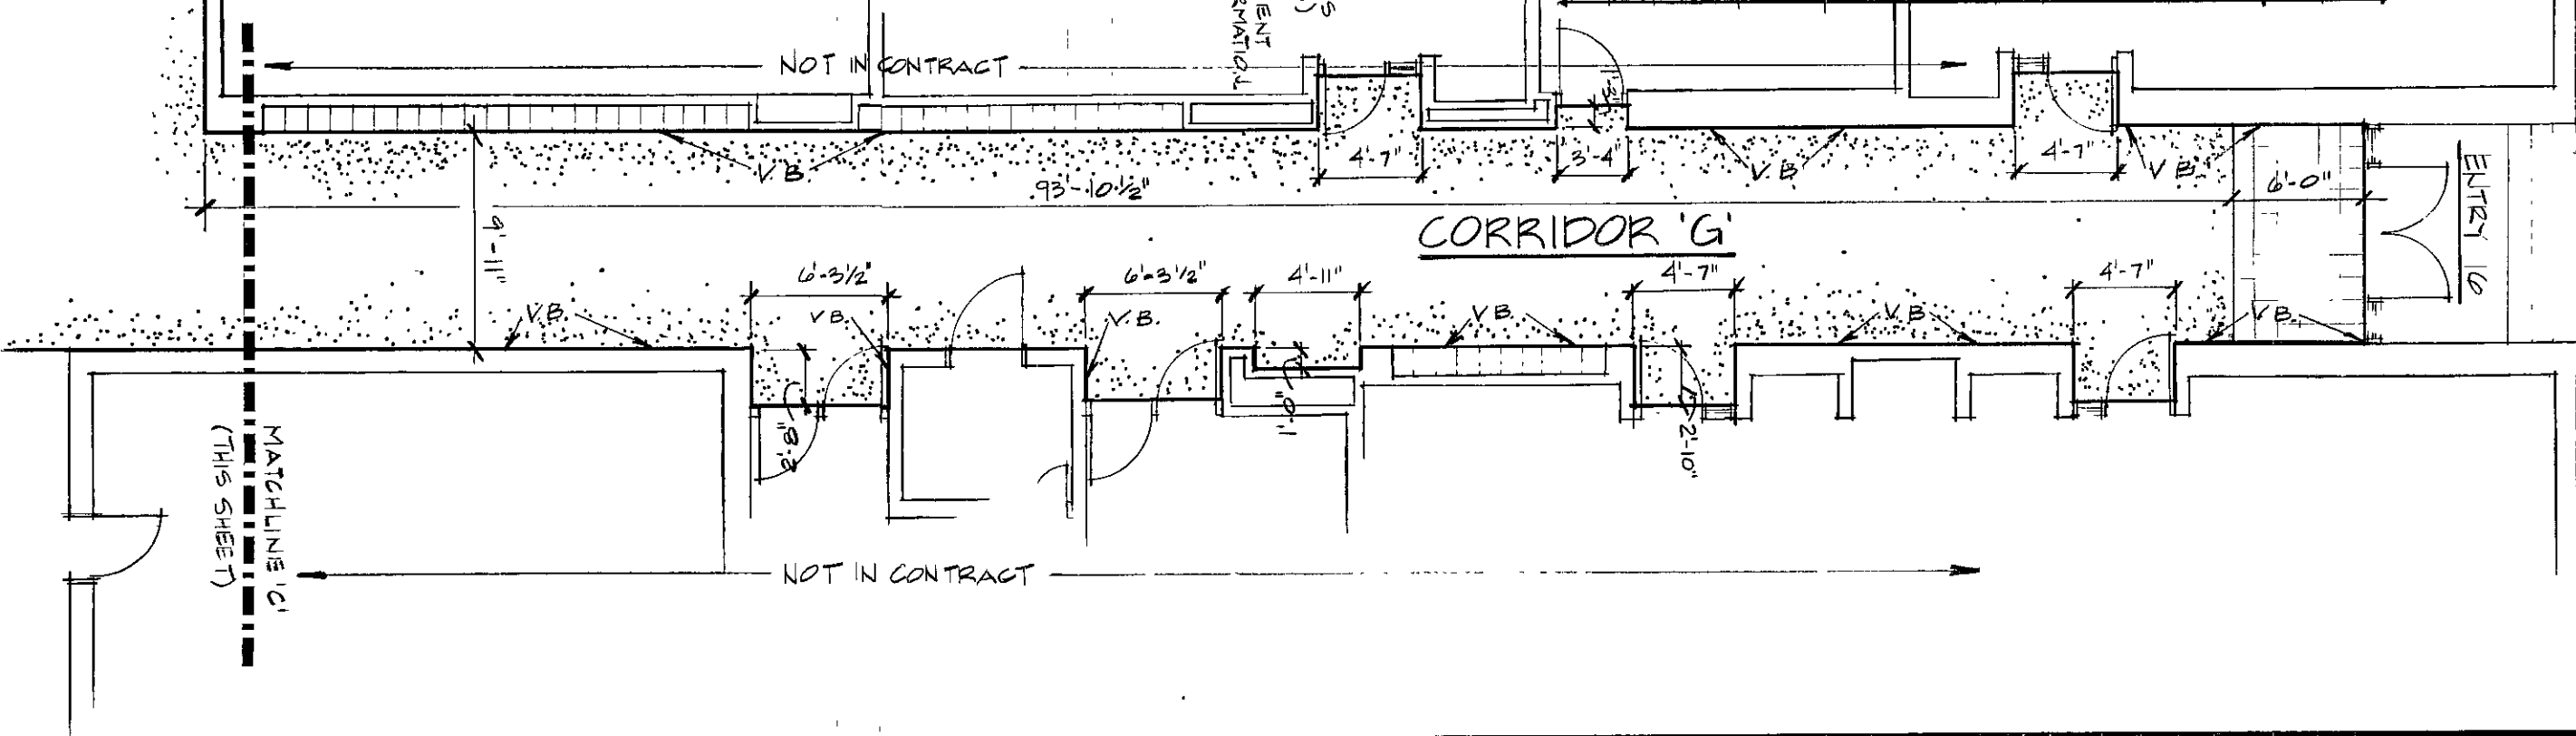

FLOOR PLAN - AREA 'B'
FLOOR COVERING $\frac{1}{2} \times 1'-0"$